

CITY OF ALBUQUERQUE



September 27, 2016

Richard J. Berry, Mayor

Steven K. Morrow, P.E.
Molzen Corbin
2701 Miles Rd SE
Albuquerque, NM, 87106

**RE: Aviation Center of Excellence
City of Albuquerque Aviation Department
Mass Grading & Drainage Plan
Engineer's Stamp Date 9-8-2016 (File: M16D024N)**

Dear Mr. Morrow:

Based upon the information provided in your submittal received 9-9-2016, the above-referenced Grading and Drainage Plan is approved for Rough Grading and construction of the perimeter access road.

We understand that the Erosion and Sediment Control requirements will be addressed by the Aviation Department.

If there are as-builts generated (not a requirement for mass grading), please forward a copy for our file.

If you have any questions, you can contact me at 924-3986.

Sincerely,

Abiel Carrillo, P.E.
Principal Engineer, Planning Dept.
Development Review Services

Orig: Drainage file



City of Albuquerque

Planning Department

Development & Building Services Division

DRAINAGE AND TRANSPORTATION INFORMATION SHEET (REV 09/2015)

Project Title: _____ **Building Permit #:** _____ **City Drainage #:** _____
DRB#: _____ **EPC#:** _____ **Work Order#:** _____
Legal Description: _____
City Address: _____

Engineering Firm: _____ **Contact:** _____
Address: _____
Phone#: _____ **Fax#:** _____ **E-mail:** _____

Owner: _____ **Contact:** _____
Address: _____
Phone#: _____ **Fax#:** _____ **E-mail:** _____

Architect: _____ **Contact:** _____
Address: _____
Phone#: _____ **Fax#:** _____ **E-mail:** _____

Other Contact: _____ **Contact:** _____
Address: _____
Phone#: _____ **Fax#:** _____ **E-mail:** _____

Check all that Apply:

DEPARTMENT:

☐ HYDROLOGY/ DRAINAGE
☐ TRAFFIC/ TRANSPORTATION
☐ MS4/ EROSION & SEDIMENT CONTROL

TYPE OF SUBMITTAL:

☐ ENGINEER/ ARCHITECT CERTIFICATION

☐ CONCEPTUAL G & D PLAN
☐ GRADING PLAN
☐ DRAINAGE MASTER PLAN
☐ DRAINAGE REPORT
☐ CLOMR/LOMR

☐ TRAFFIC CIRCULATION LAYOUT (TCL)
☐ TRAFFIC IMPACT STUDY (TIS)
☐ EROSION & SEDIMENT CONTROL PLAN (ESC)

☐ OTHER (SPECIFY) _____

CHECK TYPE OF APPROVAL/ACCEPTANCE SOUGHT:

☐ BUILDING PERMIT APPROVAL
☐ CERTIFICATE OF OCCUPANCY


☐ PRELIMINARY PLAT APPROVAL
☐ SITE PLAN FOR SUB'D APPROVAL
☐ SITE PLAN FOR BLDG. PERMIT APPROVAL
☐ FINAL PLAT APPROVAL
☐ SIA/ RELEASE OF FINANCIAL GUARANTEE
☐ FOUNDATION PERMIT APPROVAL
☐ GRADING PERMIT APPROVAL
☐ SO-19 APPROVAL
☐ PAVING PERMIT APPROVAL
☐ GRADING/ PAD CERTIFICATION
☐ WORK ORDER APPROVAL
☐ CLOMR/LOMR


☐ PRE-DESIGN MEETING
☐ OTHER (SPECIFY) _____

IS THIS A RESUBMITTAL?: ☐ Yes ☐ No

DATE SUBMITTED: _____ **By:** _____

COA STAFF: _____ ELECTRONIC SUBMITTAL RECEIVED: _____

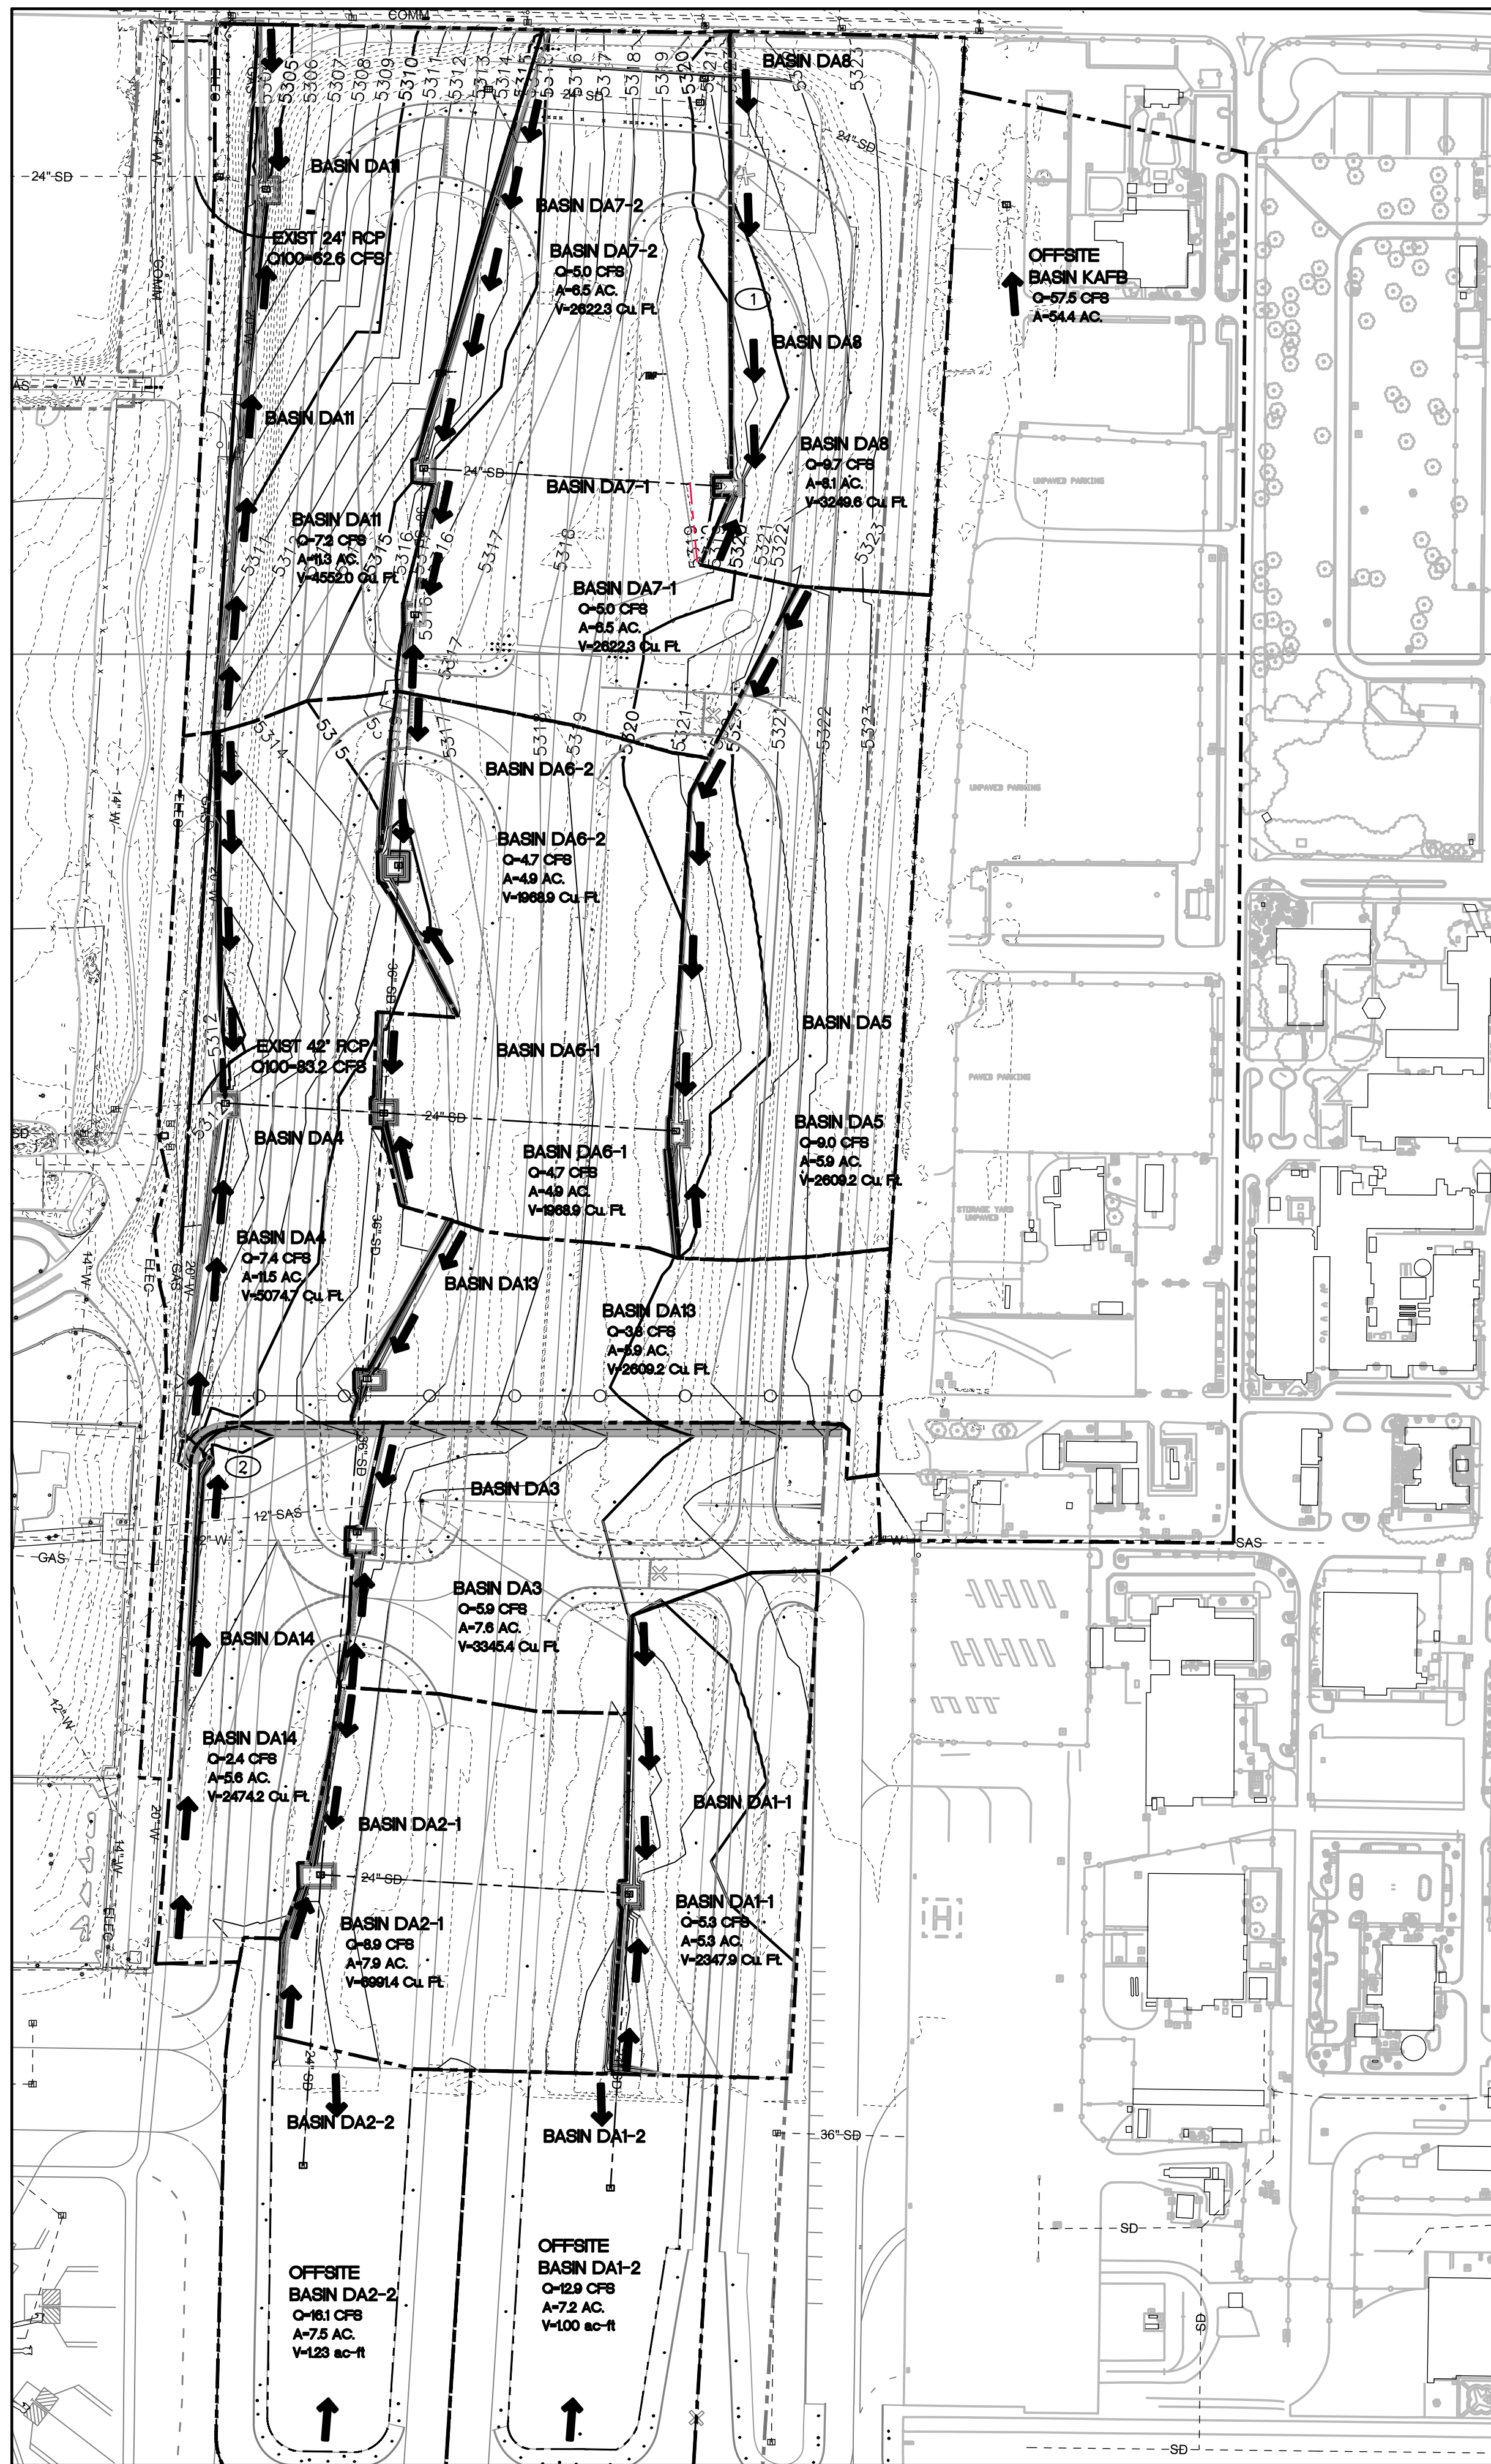


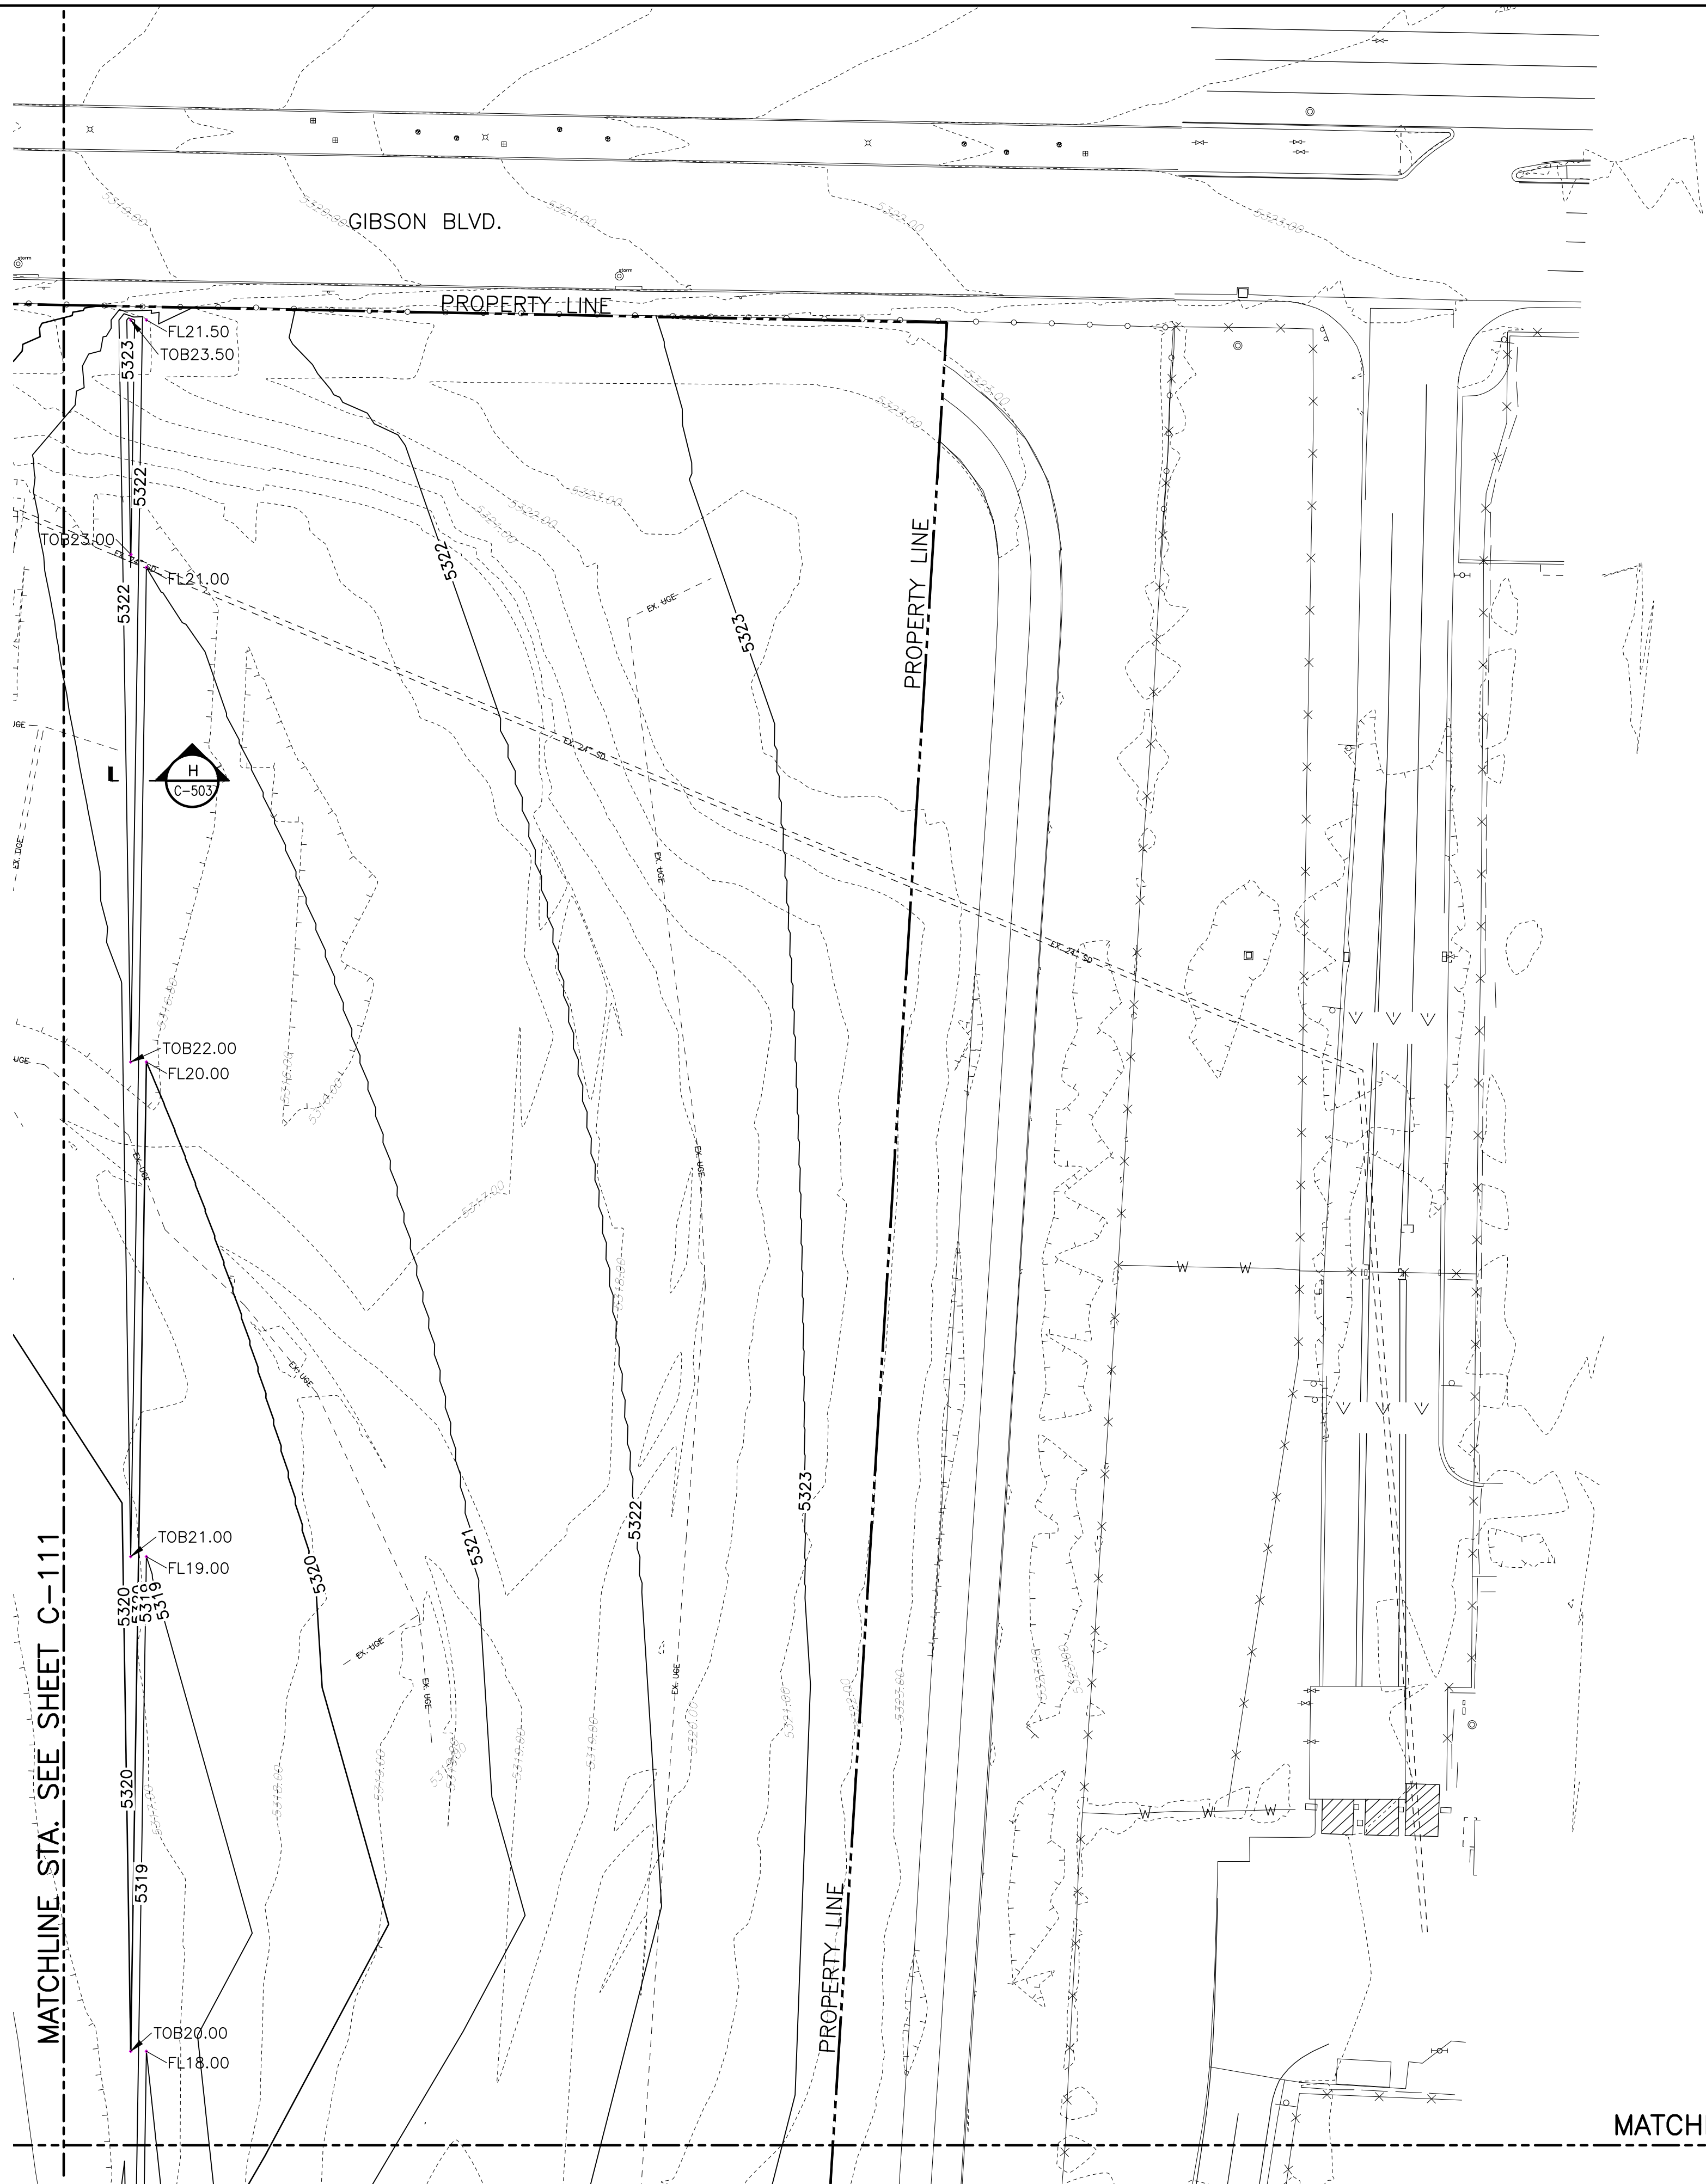

GENERAL SHEET NOTE:

1. SEE SHEET G-007 FOR OVERALL DRAINAGE PLAN, DRAINAGE REPORT AND CALCULATIONS

LEGEND	
---	EX. INDEX CONTOUR
---	EX. INTERMEDIATE CONTOUR
---	INDEX CONTOUR
---	INTERMEDIATE CONTOUR
---	EXISTING FENCE
---	EXISTING SECURITY FENCE
---	SUNPORT PROPERTY LINE
FL	FLOWLINE
TOB	TOP OF BERM

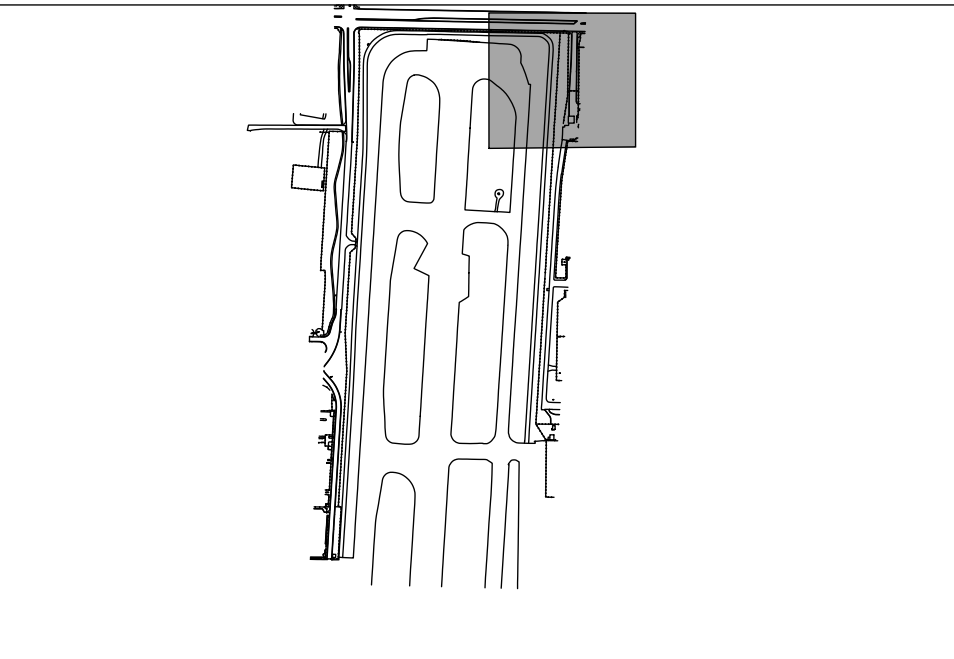

KEY MAP

MOLZENCORBIN

2701 Miles Road SE Albuquerque, New Mexico 87106


CITY OF ALBUQUERQUE
PUBLIC WORKS DEPARTMENT
ENGINEERING DEVELOPMENT GROUP

TITLE: ALBUQUERQUE SUNPORT - AVIATION CENTER OF EXCELLENCE

GRADING AND DRAINAGE PLAN

Design Review Committee	City Engineer Approval	Last Design Update	Mo./Day/Yr.	Mo./Day/Yr.
City Project No. 751580		Zone Map No. M-16	Sheet 19 Of 31	C-112

SURVEY INFORMATION		BENCH MARKS		AS BUILT INFORMATION	
NO.	BY	DATE	CONTRACTOR	CONTRACTOR	DATE
			N=479188.5779, E=532270.696, EL=5297.51	N=479188.5779, E=532270.696, EL=5297.51	DATE
			INDEX CONTOUR	INDEX CONTOUR	DATE
			INTERMEDIATE CONTOUR	INTERMEDIATE CONTOUR	DATE
			EXISTING FENCE	EXISTING FENCE	DATE
			EXISTING SECURITY FENCE	EXISTING SECURITY FENCE	DATE
			SUNPORT PROPERTY LINE	SUNPORT PROPERTY LINE	DATE
			FLOWLINE	FLOWLINE	DATE
			TOP OF BERM	TOP OF BERM	DATE

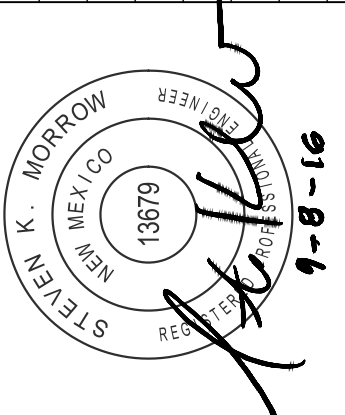

DESIGNED BY	DATE	SEPT. 2016
DRAWN BY	DATE	SEPT. 2016
CHECKED BY	DATE	SEPT. 2016



KEYED NOTES

- 1 EXISTING STORM DRAIN INLET TO REMAIN UNDISTURBED TOG=13.42
- 2 EXISTING STORM DRAIN INLET TO REMAIN UNDISTURBED TOG=15.69
- 3 EXISTING STORM DRAIN INLET TO REMAIN UNDISTURBED TOG=15.06

GENERAL SHEET NOTE:

1. SEE SHEET G-007FOR OVERALL DRAINAGE PLAN, DRAINAGE REPORT AND CALCULATIONS

LEGEND

- 5320--- EX. INDEX CONTOUR
- 5321--- EX. INTERMEDIATE CONTOUR
- 5320--- INDEX CONTOUR
- 5321--- INTERMEDIATE CONTOUR
- EXISTING FENCE
- EXISTING SECURITY FENCE
- FL FLOWLINE
- TOB TOP OF BERM
- GRADING LIMITS

ENGINEER'S SEAL

STEVEN K. MORROW
REGISTERED PROFESSIONAL ENGINEER
NEW MEXICO
13879
9-8-16

KEY MAP

0' 5' 10' 20' 40' 80'
1"=40'-0"

CAUTION:
NOTE THAT ALL EXISTING UTILITIES MAY NOT BE SHOWN. EXISTING SERVICE CONNECTIONS ARE NOT SHOWN. ANY EXISTING UTILITIES THAT ARE SHOWN ARE SHOWN IN APPROXIMATE LOCATION ONLY. IT SHALL BE THE RESPONSIBILITY OF THE CONTRACTOR TO CONTACT ALL THE UTILITY OWNERS AND TO CONDUCT ALL NECESSARY FIELD INVESTIGATIONS PRIOR TO ANY EXCAVATION TO DETERMINE THE ACTUAL LOCATION OF UTILITIES AND OTHER IMPROVEMENTS.

MOLZENCORBIN


2701 Miles Road SE Albuquerque, New Mexico 87106

CITY OF ALBUQUERQUE
PUBLIC WORKS DEPARTMENT
ENGINEERING DEVELOPMENT GROUP

TITLE: ALBUQUERQUE SUNPORT - AVIATION CENTER OF EXCELLENCE

GRADING AND DRAINAGE PLAN

Design Review Committee	City Engineer Approval	Last Design Update	Mo./Day/Yr.	Mo./Day/Yr.
City Project No.	751580	Zone Map No.	M-16	Sheet 20 Of 31 C-113

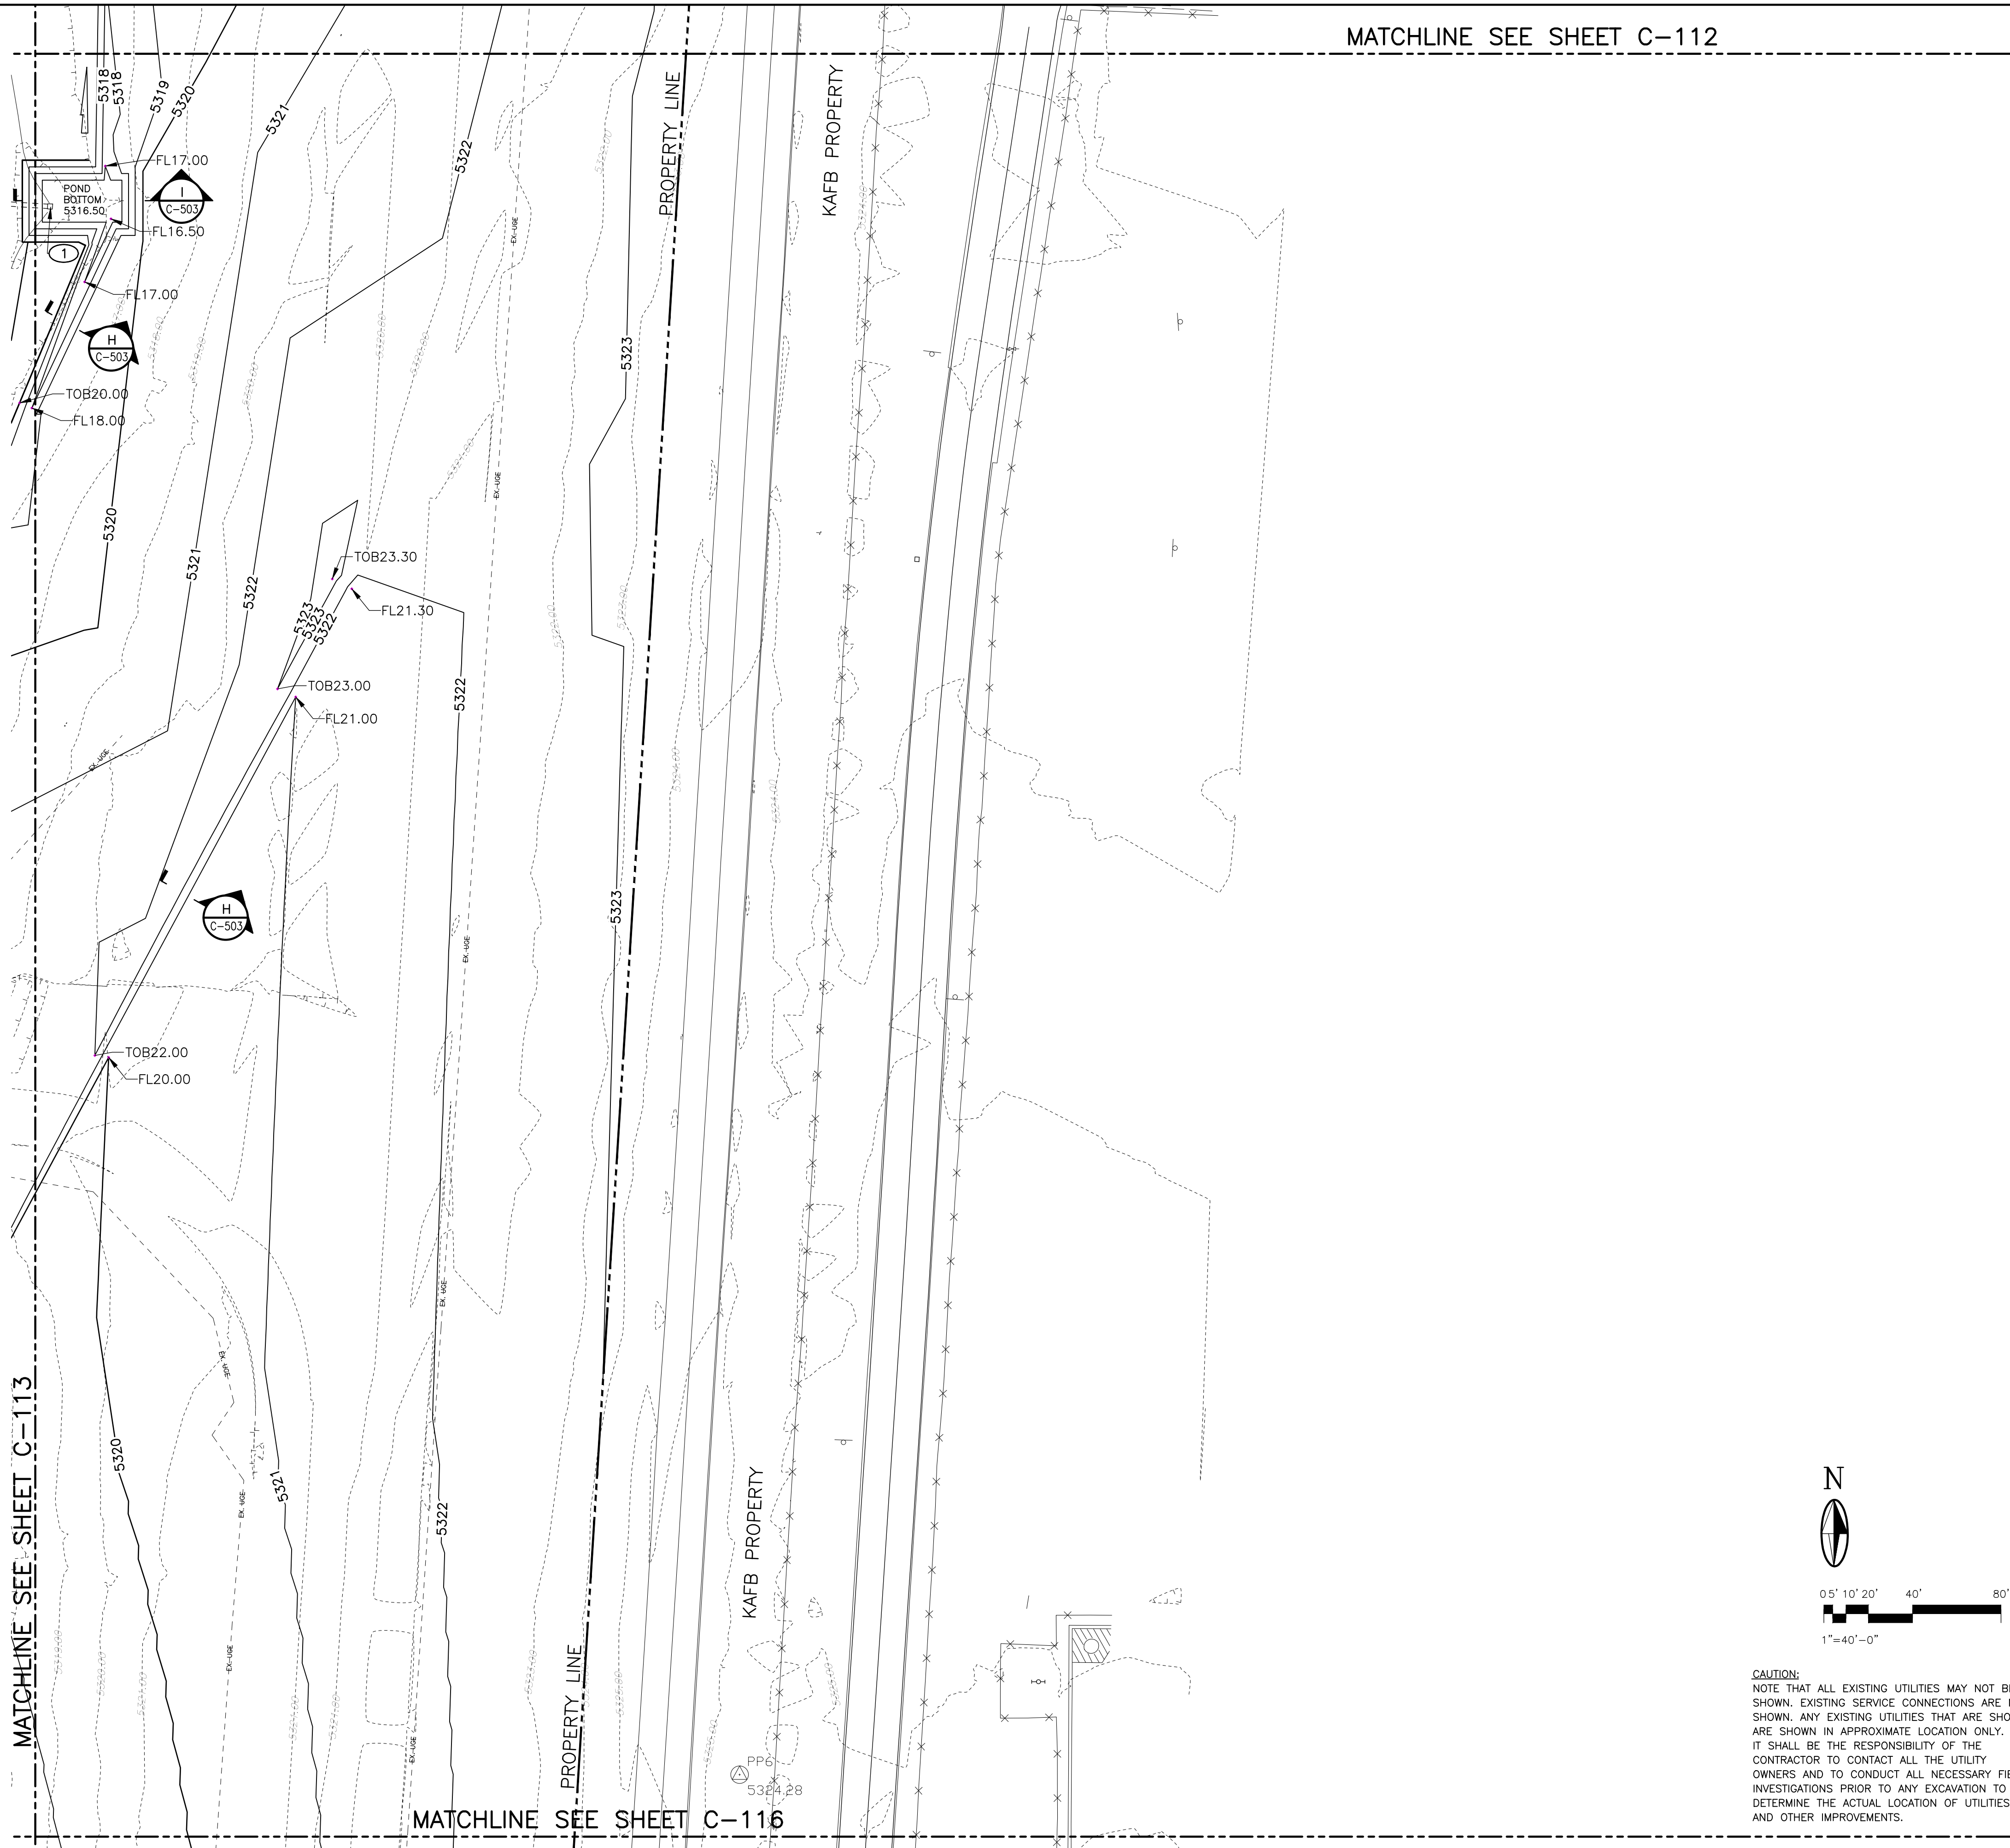

MATCHLINE SEE SHEET C-112


KEYED NOTES
1. ADJUST EXISTING STORM DRAIN INLET TOG=18.50

GENERAL SHEET NOTE:

1. SEE SHEET G-007FOR OVERALL DRAINAGE PLAN, DRAINAGE REPORT AND CALCULATIONS

LEGEND

- 5320--- EX. INDEX CONTOUR
---5321--- EX. INTERMEDIATE CONTOUR
-5320- INDEX CONTOUR
-5321- INTERMEDIATE CONTOUR
X X EXISTING FENCE
X X EXISTING SECURITY FENCE
- - - - - SUNPORT PROPERTY LINE
FL FLOWLINE
TOB TOP OF BERM

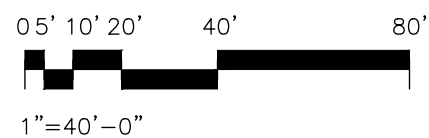

KEY MAP

MOLZENCORBIN

2701 Miles Road SE Albuquerque, New Mexico 87106

CITY OF ALBUQUERQUE
PUBLIC WORKS DEPARTMENT
ENGINEERING DEVELOPMENT GROUP

TITLE: ALBUQUERQUE SUNPORT - AVIATION CENTER OF EXCELLENCE

GRADING AND DRAINAGE PLAN

Design Review Committee	City Engineer Approval	Last Design Update	Mo./Day/Yr.	Mo./Day/Yr.

City Project No. 751580 Zone Map No. M-16 Sheet 21 Of 31

SURVEY INFORMATION		BENCH MARKS		AS BUILT INFORMATION	
FIELD NOTES		19-116 - 3 1/4 INCH ALUMINUM DISC		CONTRACTOR	
NO. BY DATE		N=479188.5779, E=532270.696, EL.=5297.51		STAKED BY	
				ACCEPTANCE BY	
				FIELD	
				DRAWINGS	
				MICRO-FILM INFORMATION	
				RECORDED BY	
				NO.	



MATCHLINE SEE SHEET C-116


- ## KEYED NOTES
- ① ADJUST STORM DRAIN INLET
TOG=10.50
 - ② EXISTING STORM DRAIN INLET TO REMAIN
UNDISTURBED
TOG=14.27
 - ③ EXISTING STORM DRAIN INLET TO REMAIN
UNDISTURBED
TOG=15.93
 - ④ BEGIN NEW 6'-0" SECURITY FENCE SEE DETAIL
SHEET C-504. TIE TO EXISTING SECURITY
FENCE.

GENERAL SHEET NOTE:


1. SEE SHEET G-007 FOR OVERALL DRAINAGE PLAN, DRAINAGE REPORT AND CALCULATIONS

LEGEND

- | | |
|-------------|--------------------------|
| ---5320---- | EX. INDEX CONTOUR |
| ---5321--- | EX. INTERMEDIATE CONTOUR |
| <u>5320</u> | INDEX CONTOUR |
| <u>5321</u> | INTERMEDIATE CONTOUR |
| —X—X— | EXISTING FENCE |
| —○— | EXISTING SECURITY FENCE |
| —●— | SECURITY FENCE |
| FL | FLOWLINE |
| TOB | TOP OF BERM |
| ---- | GRADING LIMITS |

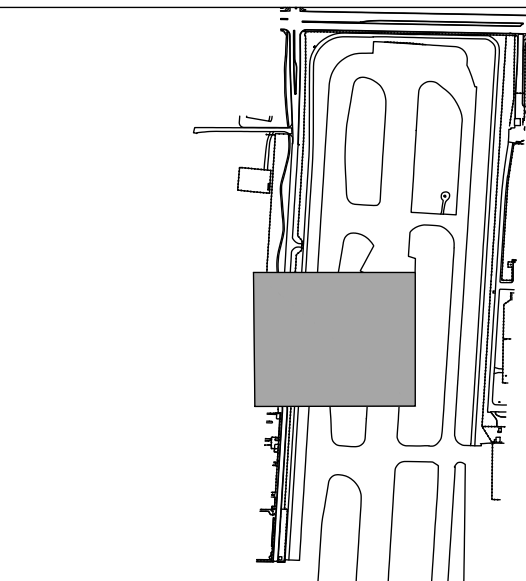

KEY MAP

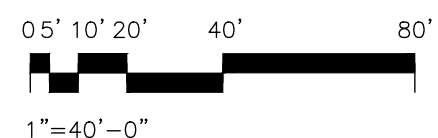

CAUTION:
NOTE THAT ALL EXISTING UTILITIES MAY NOT BE SHOWN. EXISTING SERVICE CONNECTIONS ARE NOT SHOWN. ANY EXISTING UTILITIES THAT ARE SHOWN ARE SHOWN IN APPROXIMATE LOCATION ONLY. IT SHALL BE THE RESPONSIBILITY OF THE CONTRACTOR TO CONTACT ALL THE UTILITY OWNERS AND TO CONDUCT ALL NECESSARY FIELD INVESTIGATIONS PRIOR TO ANY EXCAVATION TO DETERMINE THE ACTUAL LOCATION OF UTILITIES AND OTHER IMPROVEMENTS.

MOLZENCORBIN

2701 Miles Road SE Albuquerque, New Mexico 87106

CITY OF ALBUQUERQUE
PUBLIC WORKS DEPARTMENT
ENGINEERING DEVELOPMENT GROUP

TITLE: ALBUQUERQUE SUNPORT - AVIATION CENTER OF EXCELLENCE

GRADING AND DRAINAGE PLAN

Design Review Committee	City Engineer Approval	Last Design Update	Mo./Day/Yr.	Mo./Day/Yr.
City Project No. 751580		Zone Map No. M-16	Sheet 22 C-115	Of 31

AS BUILT INFORMATION

CONTRACTOR	
WORK	
STAKED BY	DATE
INSPECTOR'S	
ACCEPTANCE BY	DATE
REVISION	
VERIFICATION BY	DATE
DRAWINGS	
CORRECTED BY	DATE
<i>MICRO-FILM INFORMATION</i>	
RECORDED BY	DATE
NO.	

BENCH MARKS

19-116 – 3 1/4 INCH ALUMINUM DISC
N=479188.5779, E=532270.698, EL.=5297.51


14-117 – 3 1/4 INCH ALUMINUM DISC
N=480697.724 E=534906.820

NAD 83 NAVD 88 – CENTRAL ZONE


KEY INFORMATION

[illegible]

ENGINEER'S SEAL

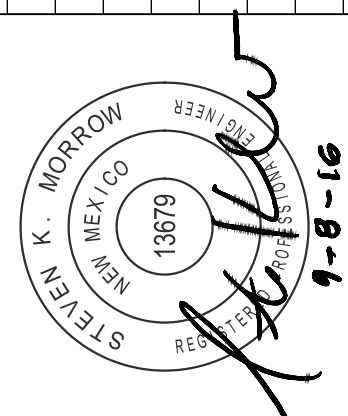

REVISIONS		BY
NO.	DATE	
DESIGN		
DESIGNED BY	RD	DATE SEPT. 2016
DRAWN BY	JLB	DATE SEPT. 2016
CHECKED BY	SM	DATE SEPT. 2016

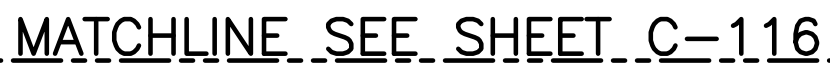

GENERAL SHEET NOTE:

1. SEE SHEET G-007FOR OVERALL DRAINAGE PLAN, DRAINAGE REPORT AND CALCULATIONS

	EX. INDEX CONTOUR
	EX. INTERMEDIATE CONTOUR
	INDEX CONTOUR
	INTERMEDIATE CONTOUR
	EXISTING FENCE
	EXISTING SECURITY FENCE
	ASPHALT
	SUNPORT PROPERTY LINE
FL	FLOWLINE
TOB	TOP OF BERM



2701 Miles Road SE Albuquerque, New Mexico 87106

CITY OF ALBUQUERQUE

PUBLIC WORKS DEPARTMENT
ENGINEERING DEVELOPMENT GROUP


TITLE: ALBUQUERQUE SUNPORT - AVIATION CENTER OF EXCELLENCE

GRADING AND DRAINAGE PLAN

Design Review Committee	City Engineer Approval	Last Design Update	Mo./Day/Yr.	Mo./Day/Yr.
City Project No. 751580		Zone Map No. M-16	Sheet 25 Of 31	C-118

ENGINEER'S SEAL		SURVEY INFORMATION		BENCH MARKS		AS BUILT INFORMATION	
NO.	BY	DATE	19-L16 - 3 1/4 INCH ALUMINUM DISC N=479188.5779, E=532270.698, EL=5297.51	DATE	CONTRACTOR		
					INSPECTORS		
					ACCEPTANCE BY		
					VERIFICATION BY		
			14-L17 - 3 1/4 INCH ALUMINUM DISC N=480697.724 E=534906.820		DRAWINGS		
					CONTRACTOR BY		
					MICRO-FILM INFORMATION		
					RECORDED BY		
					DATE		
					NO.		

CAUTION:
NOTE THAT ALL EXISTING UTILITIES MAY NOT BE SHOWN. EXISTING SERVICE CONNECTIONS ARE NOT SHOWN. ANY EXISTING UTILITIES THAT ARE SHOWN ARE SHOWN IN APPROXIMATE LOCATION ONLY. IT SHALL BE THE RESPONSIBILITY OF THE CONTRACTOR TO CONTACT ALL THE UTILITY OWNERS AND TO CONDUCT ALL NECESSARY FIELD INVESTIGATIONS PRIOR TO ANY EXCAVATION TO DETERMINE THE ACTUAL LOCATION OF UTILITIES AND OTHER IMPROVEMENTS.

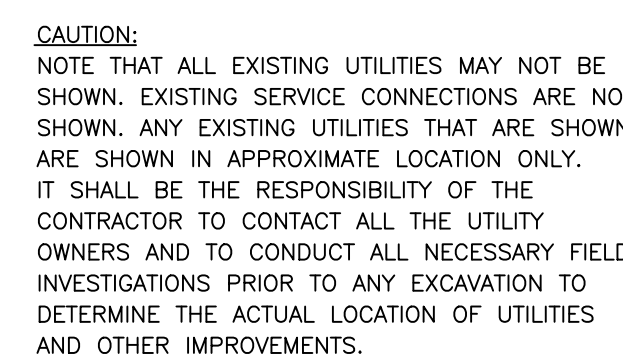

City Project No.	Zone Map No.	Sheet	26	Of	31
751580	M-16	C-119			



KEYED NOTES
ADJUST EXISTING STORM DRAIN INLET
TOG=5317.00

GENERAL SHEET NOTE:

1. SEE SHEET G-007 FOR OVERALL DRAINAGE PLAN, DRAINAGE REPORT AND CALCULATIONS

LEGEND

- | | |
|---|--------------------------|
|  | EX. INDEX CONTOUR |
|  | EX. INTERMEDIATE CONTOUR |
|  | INDEX CONTOUR |
|  | INTERMEDIATE CONTOUR |
|  | EXISTING FENCE |
|  | EXISTING SECURITY FENCE |
|  | EXISTING PROPERTY LINE |



MOLZENCORBIN


2701 Miles Road SE Albuquerque, New Mexico 87106

CITY OF ALBUQUERQUE
PUBLIC WORKS DEPARTMENT
ENGINEERING DEVELOPMENT GROUP

TITLE: ALBUQUERQUE SUNPORT - AVIATION CENTER OF EXCELLENCE



GRADING AND DRAINAGE PLAN

Design Review Committee	City Engineer Approval	Last Design Update	Mo./Day/Yr.	Mo./Day/Yr.
City Project No. 751580		Zone Map No. M-16	Sheet 27 C-120	Of 31

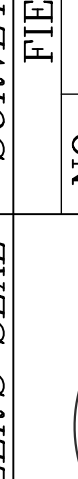ENGINEER'S SEAL				SURVEY INFORMATION		BENCH MARKS		AS BUILT INFORMATION	
 1-8-16				FIELD NOTES					
				NO.	BY				
NO.	DATE	REMARKS	BY						
<i>REVISIONS</i>									
<i>DESIGN</i>									
DESIGNED BY	SW/RD	DATE	SEPT. 2016						
DRAWN BY	JLB	DATE	SEPT. 2016						
CHECKED BY	SM	DATE	SEPT. 2016						
				19'-116 - 3 1/4 INCH ALUMINUM DISC		CONTRACTOR			
				N=479188.5779, E=532270.698, EL.=5297.51		WORK COMPLETED BY		DATE	
						INSPECTORS		DATE	
						ACCEPTANCE BY		DATE	
				14'-117 - 3 1/4 INCH ALUMINUM DISC		DRAWINGS VERIFICATION BY		DATE	
				N=480697.724, E=534906.820		CORRECTED BY		DATE	
						<i>MICRO - FILM INFORMATION</i>			
				NAD 83 NAVD 88 - CENTRAL ZONE		RECORDED BY		DATE	
						NO.			

© COPYRIGHT

MOLZEN CORBIN: ABQ114-19E

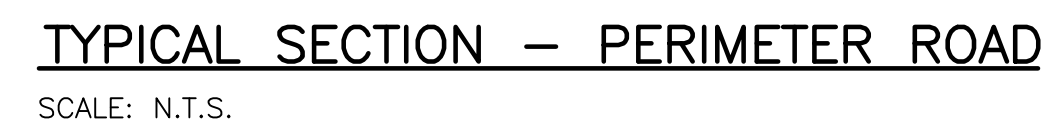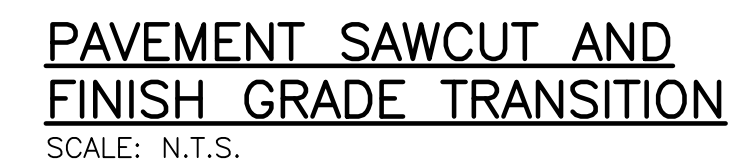

2701 Miles Road SE Albuquerque, New Mexico 87106

TITLE: ALBUQUERQUE SUNPORT - AVIATION CENTER OF EXCELLENCE

Design Review Committee	City Engineer Approval
-------------------------	------------------------

Zone Map
M-16

Sheet 30 Of 31
C-503

ENGINEER'S SEAL		SURVEY INFORMATION		BENCH MARKS		AS BUILT INFORMATION	
		FIELD NOTES					
NO.	BY	DATE					
				19-L16 - 3 1/4 INCH ALUMINUM DISC	CONTRACTOR		
				N=479188.5779, E=532270.698, EL.=5297.51	INSPECTOR'S		
					ADJ. BY		
				14-L17 - 3 1/4 INCH ALUMINUM DISC	FIELD		
				N=480697.724 E=534906.820	VERIFICATION BY		
					CORRECTED BY		
					DATE		
				MICRO - FILM INFORMATION			
				NAD 83 NAVD 88 - CENTRAL ZONE	RECORDED BY		
					NO.		

[Signature]
9-8-16

DESIGNED BY SW		DATE	SEPT. 2016
DRAWN BY J.BEHRND		DATE	SEPT. 2016
REVISIONS			
NO.	DATE	REMARKS	BY