


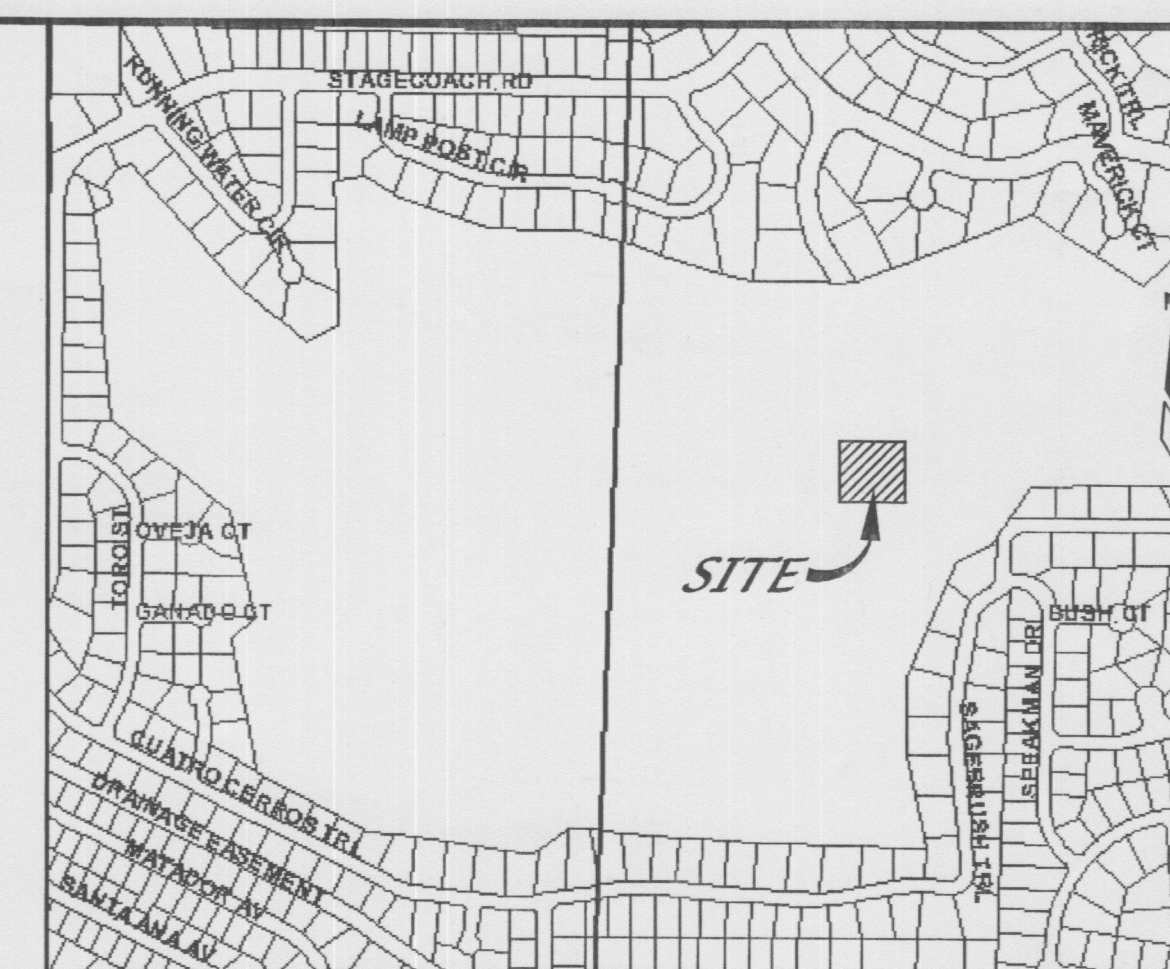

5750'

EXISTING CONTOUR MAJOR

EXISTING CONTOUR MINOR

EXISTING CURB

EXISTING EASEMENT LINE

EXISTING FIRE HYDRANT

EXISTING WATER GATE VALVE

EXISTING STREET LIGHT

EXISTING FLAG POLE

EXISTING POWER POLE

EXISTING ELECTRIC LINE

EXISTING ELECTRIC GUY WIRE

EXISTING FENCE

PROPOSED FENCE

PROPOSED CURB

PROPOSED SPOT ELEVATION

PROPOSED TOP OF WALL ELEVATION

52.30

35.60 TW

Designed: <i>DBS</i>	Drawn: <i>DER</i>	Checked: <i>DMG</i>	Sheet 1 of 2
Scale: <i>1" = 30'</i>	Date: <i>04/23/02</i>	Job: <i>101114</i>	