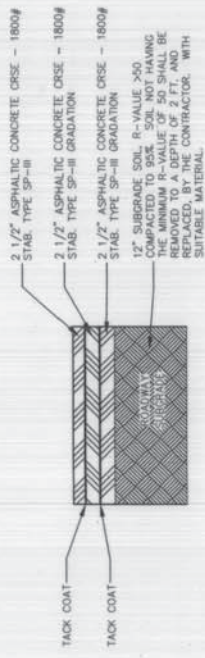


TYPICAL ROADWAY SECTION - BLAKE ROAD (FUTURE ULTIMATE SECTION)

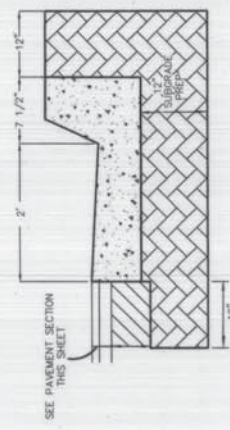


TYPICAL ROADWAY SECTION - BLAKE ROAD IMPROVEMENTS

STA. 10+20.00 TO STA. 19+96.57



BLAKE ROAD PAVEMENT SECTION



TYPICAL STANDARD CURB AND GUTTER SECTION

SCALE 1"=4'

[illegible]

CERTIFICATE OF SUBSTANTIAL COMPLETION OF PLANS

I, Larry D. Reed of the firm of Larry Reed & Associates, Inc., a Registered Professional Engineer in the State of New Mexico, do hereby certify, to the best of my knowledge and belief, that the plans and specifications submitted for the above project has been inspected by me or by a qualified professional engineer under my supervision and has been constructed in accordance with the plans and specifications approved by the City Engineer and that the original design intent of the approved plans has been met, and that the project is substantially complete. The following Certifications is based on the site photographs and the personnel under my direction and survey information provided by Rick O. Fend, NMPS number 10202.

LARRY READ & ASSOCIATES, Inc.
Civil Engineers
4800-C Juan Tabo, NE
Albuquerque, New Mexico 87111
(505) 237-8421

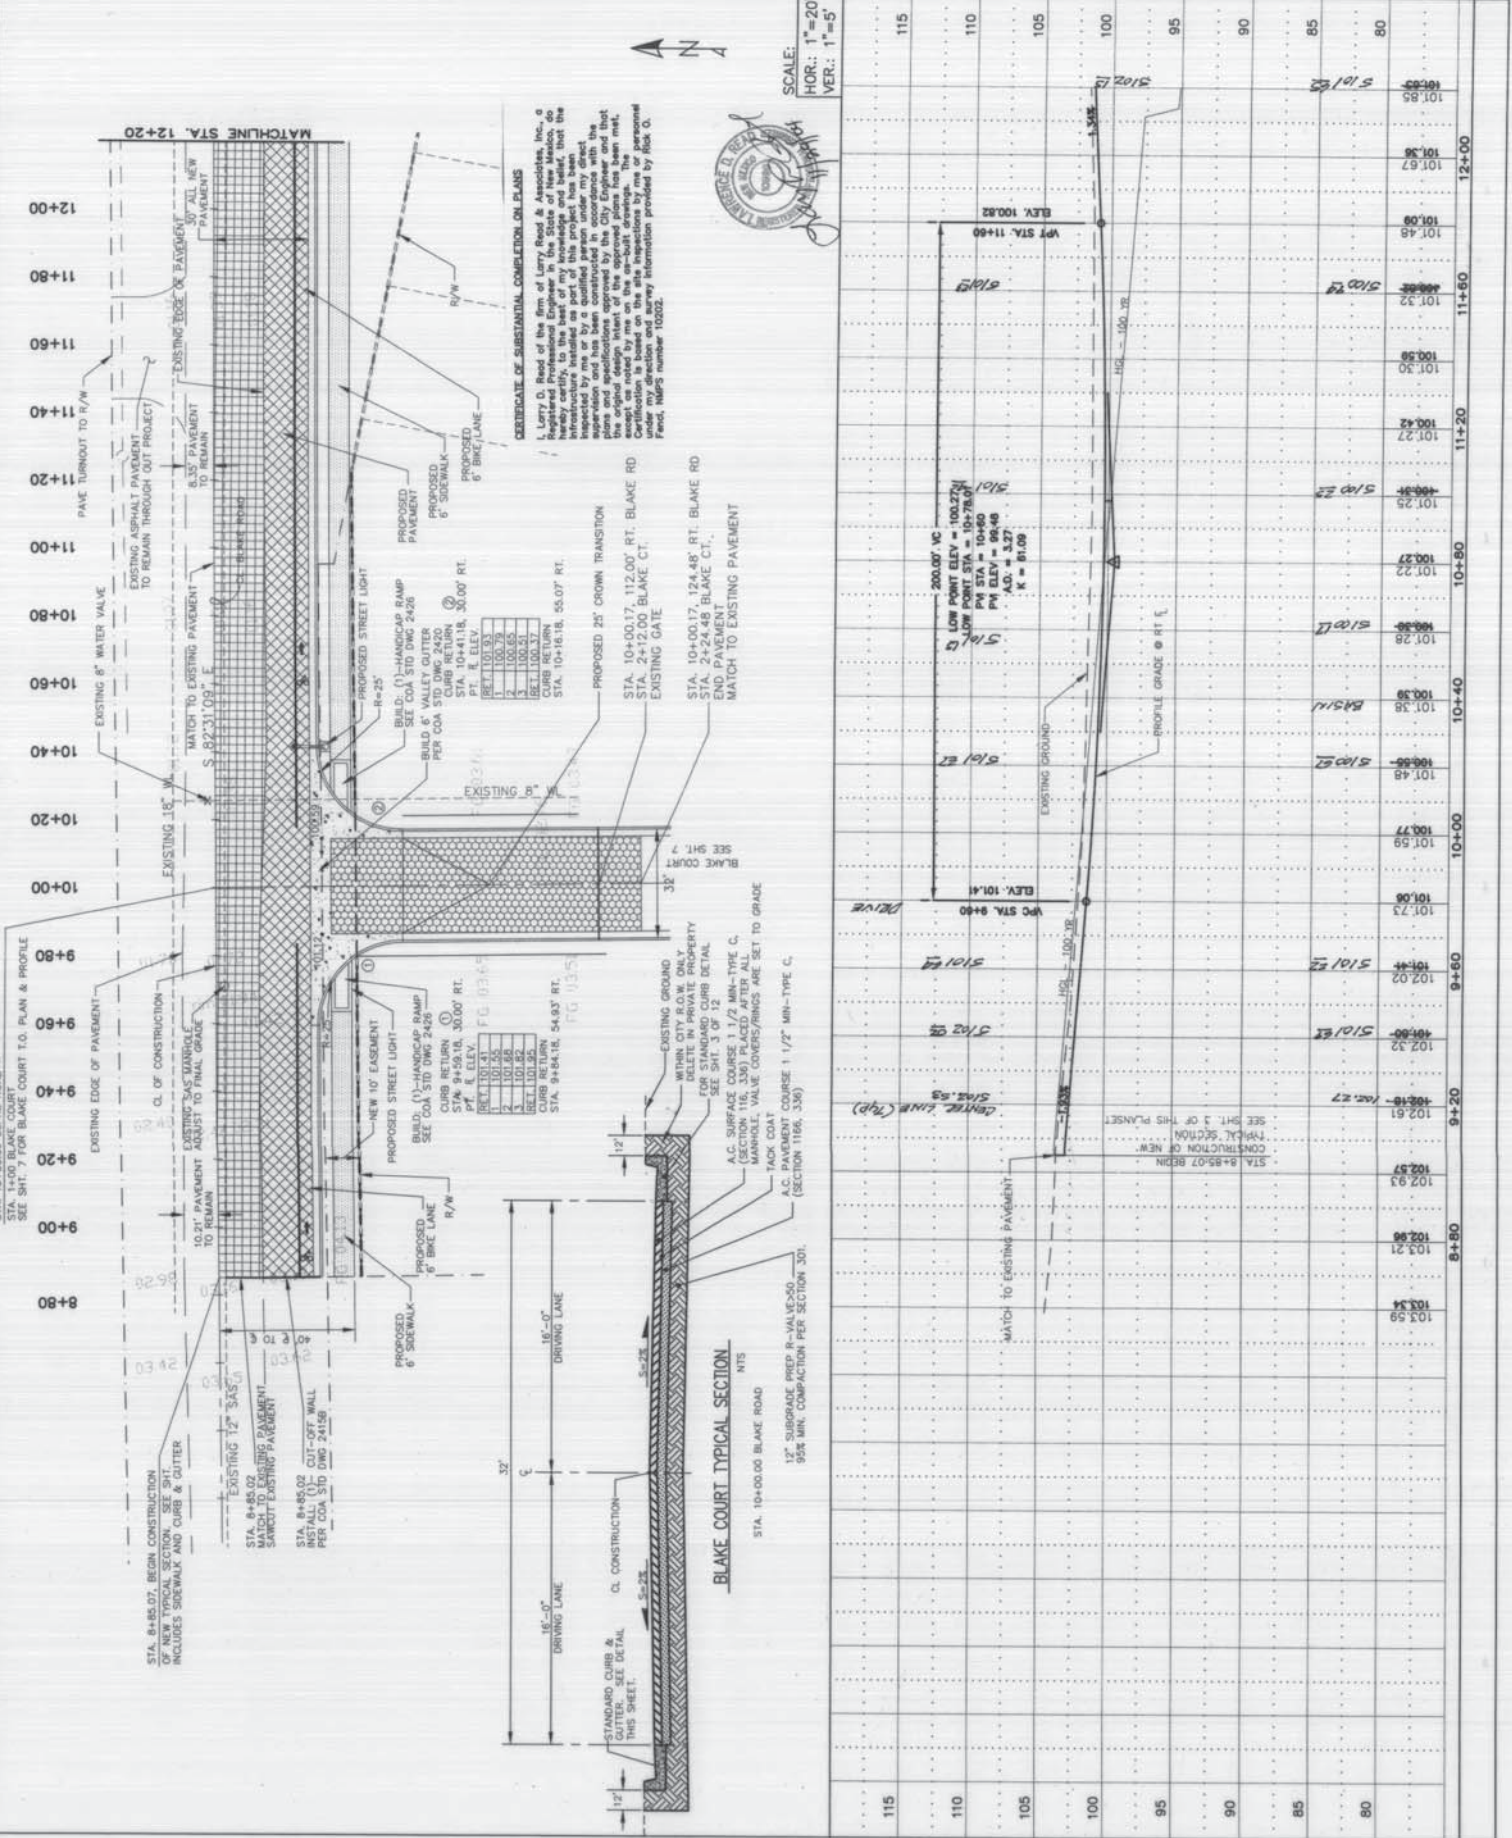
CITY OF ALBUQUERQUE PUBLIC WORKS DEPARTMENT ENGINEERING GROUP	TITLE: BLAKE ROAD WIDENING TYPICAL ROADWAY SECTIONS
---	---

DESIGN REVIEW COMMITTEE	JUL - 9 2004
CITY ENGINEER'S APPROVAL	JUL - 9 2004

DRAWING
NO. 643782

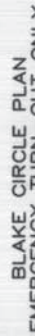
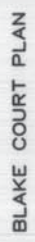
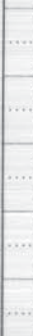
NOTE:

1. CONTRACTOR SHALL ADJUST MANHOLE RIMS AND VALVE COVERS TO GRADE.
2. CONTRACTOR SHALL NOT PAVE OVER VALVE BOXES OR MANHOLE RIMS.

[illegible]

NOTE:

CERTIFICATE OF SUBSTANTIAL COMPLETION ON PLANS

[illegible]

PROPOSED 6" SIDEWALK

DRAWING	
NO. 643782	ZONE MAP N-10-2

DRAWING	
NO. 643782	ZONE MAP N-10-2

