




17 TAPERED RAMP DETAIL
N.T.S.

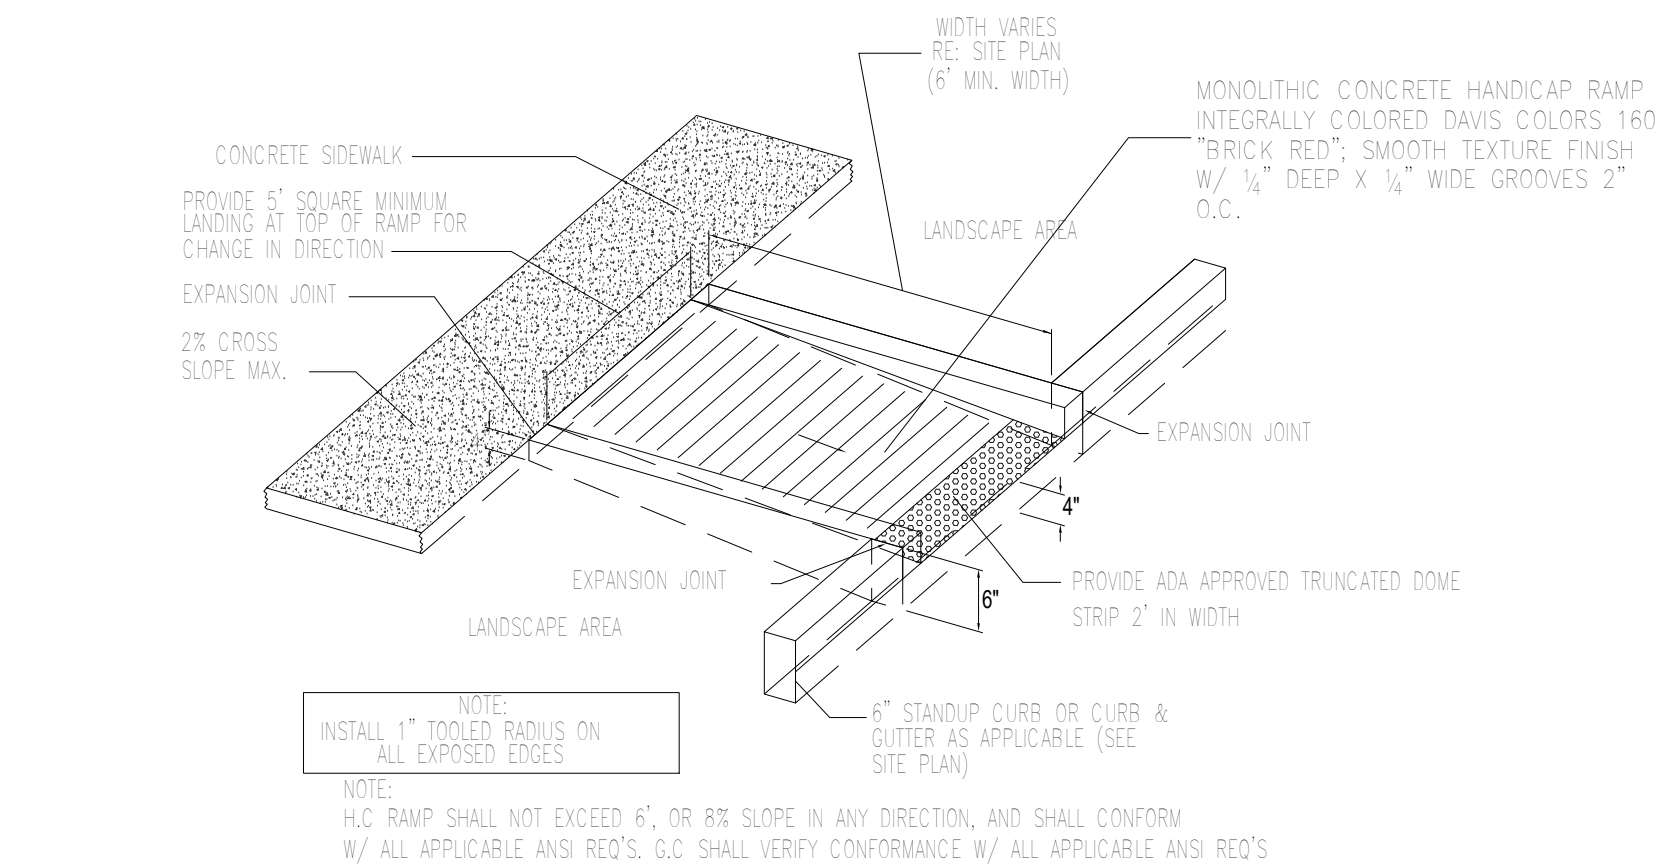


16 CURBED RAMP DETAIL
N.T.S.

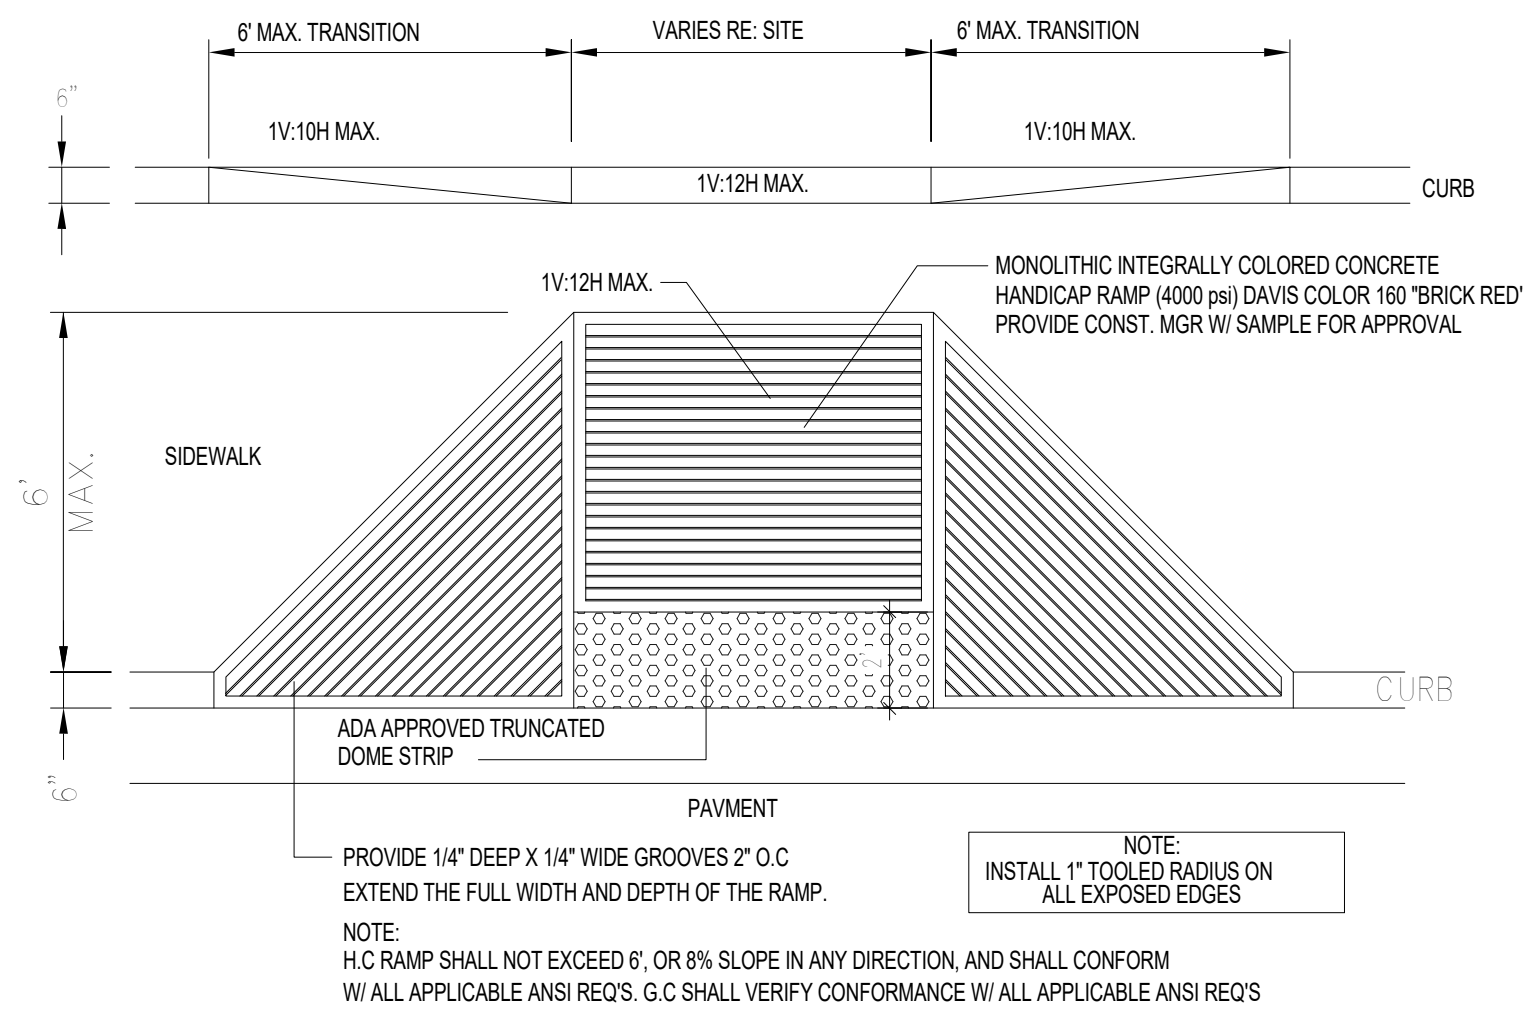


15 FLARED H.C RAMP
N.T.S.

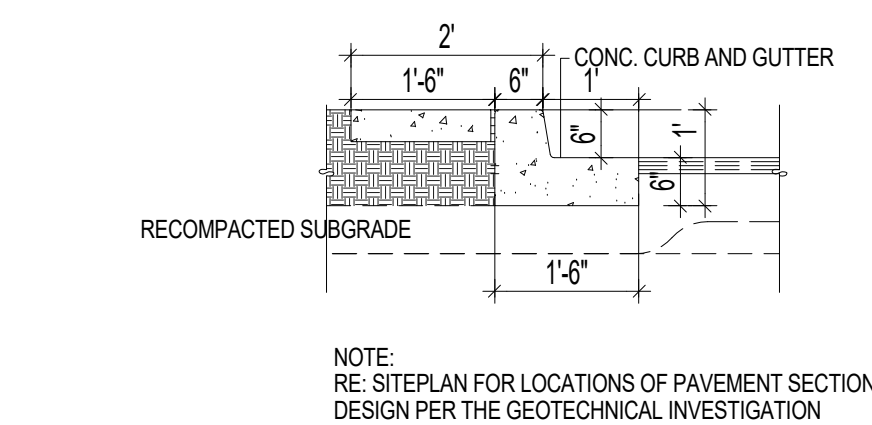


11 ISLAND CURB DETAIL
N.T.S.

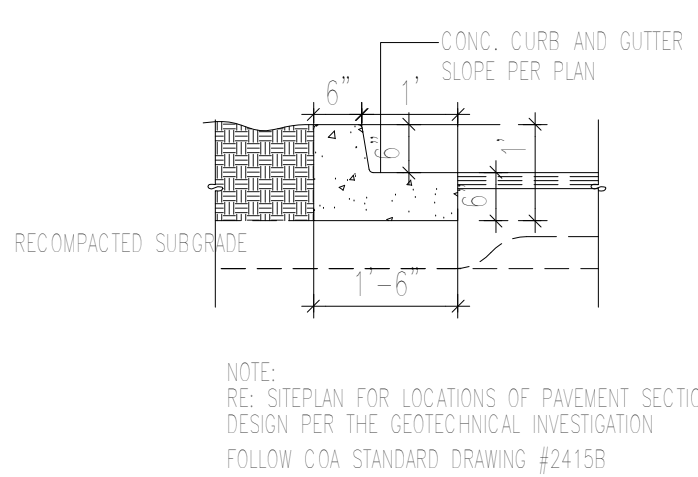


10 TYPICAL CURB DETAIL
N.T.S.

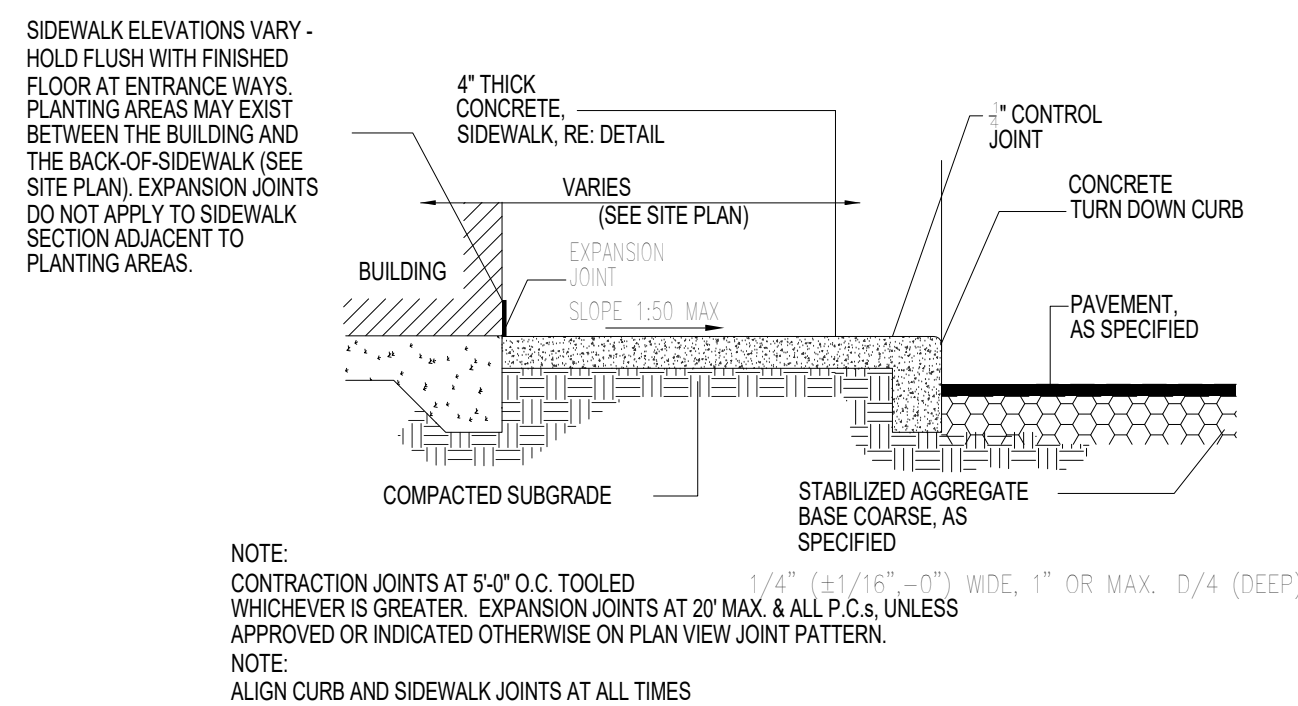


8 SIDEWALK WITH TURNDOWN CURB SEC.
N.T.S.

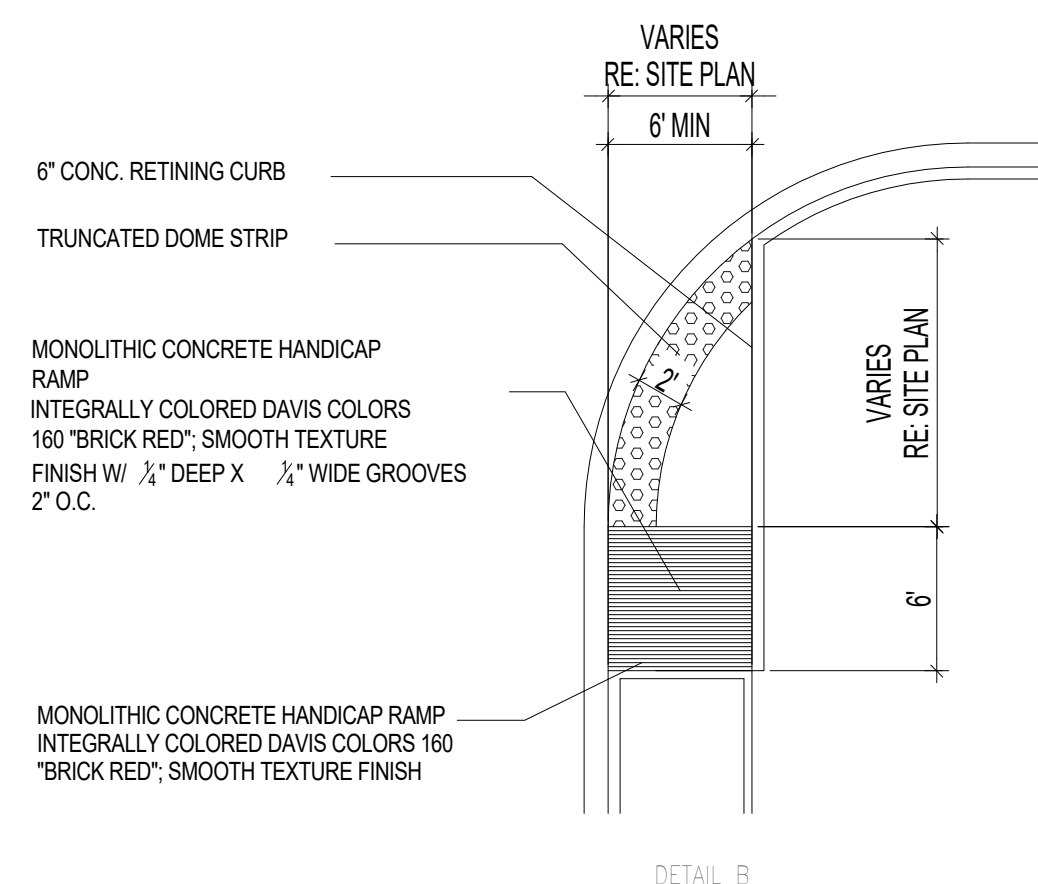


5 END ISLAND WITH WALK RAMP
N.T.S.

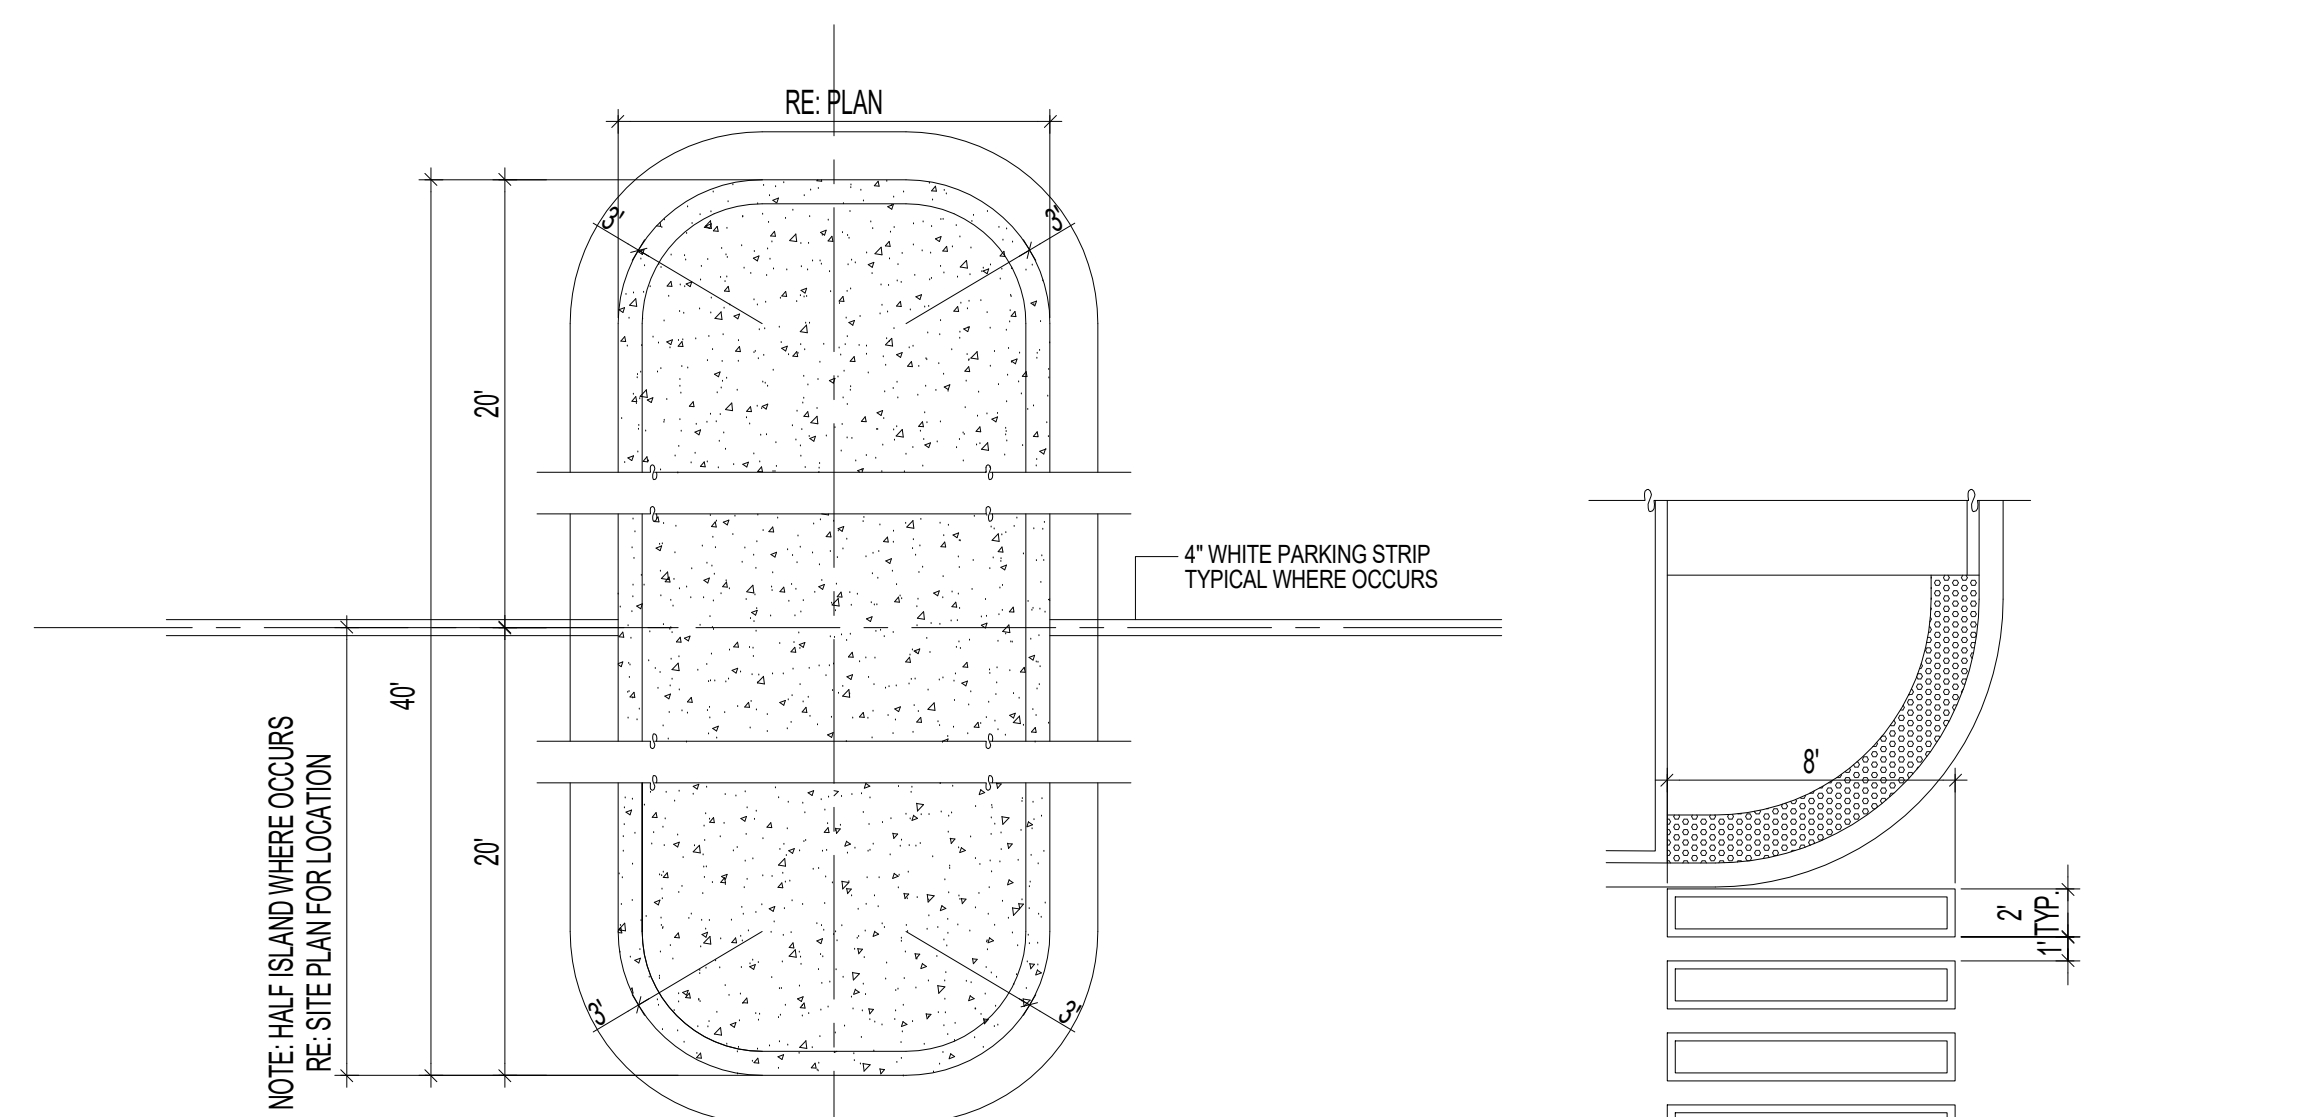


9 ISLAND DETAIL
N.T.S.

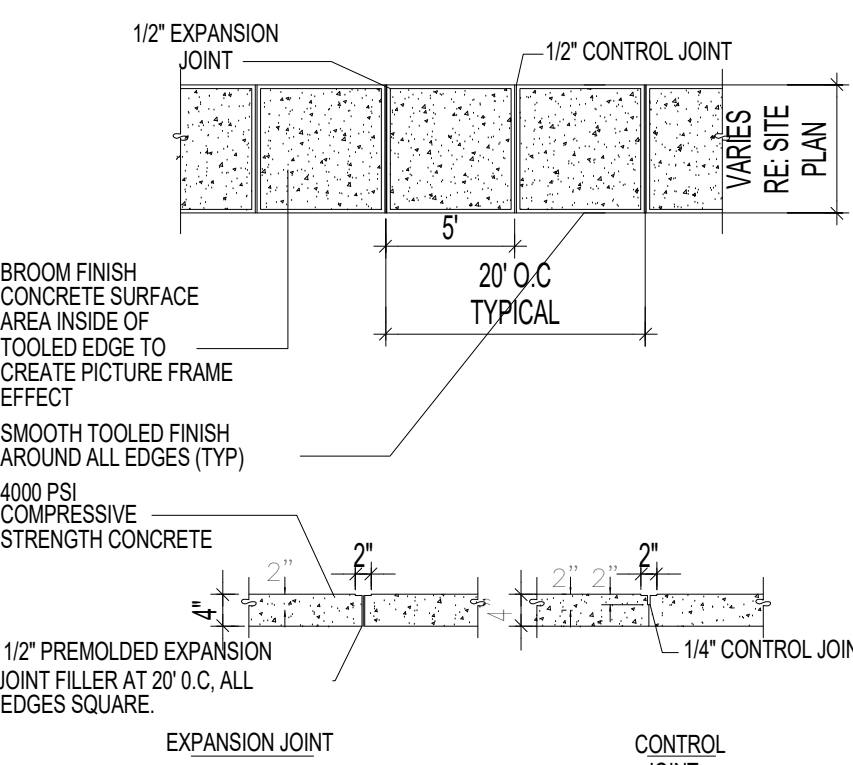


7 TYPICAL SIDEWALK
N.T.S.

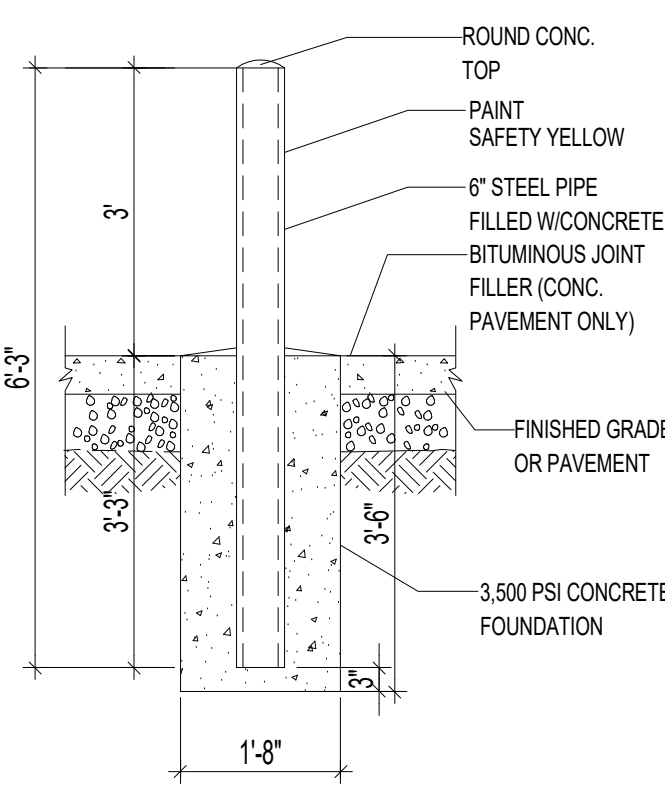

4 BOLLARD DETAIL
N.T.S.

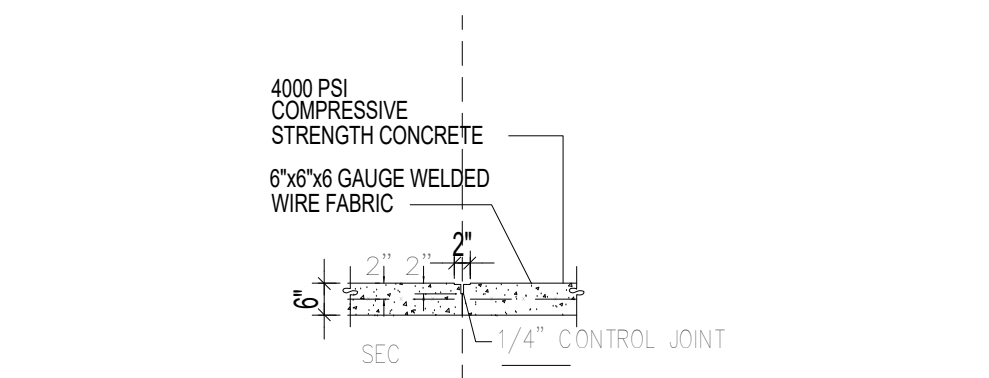

6 TYPICAL CONC. CROSSWALK
N.T.S.

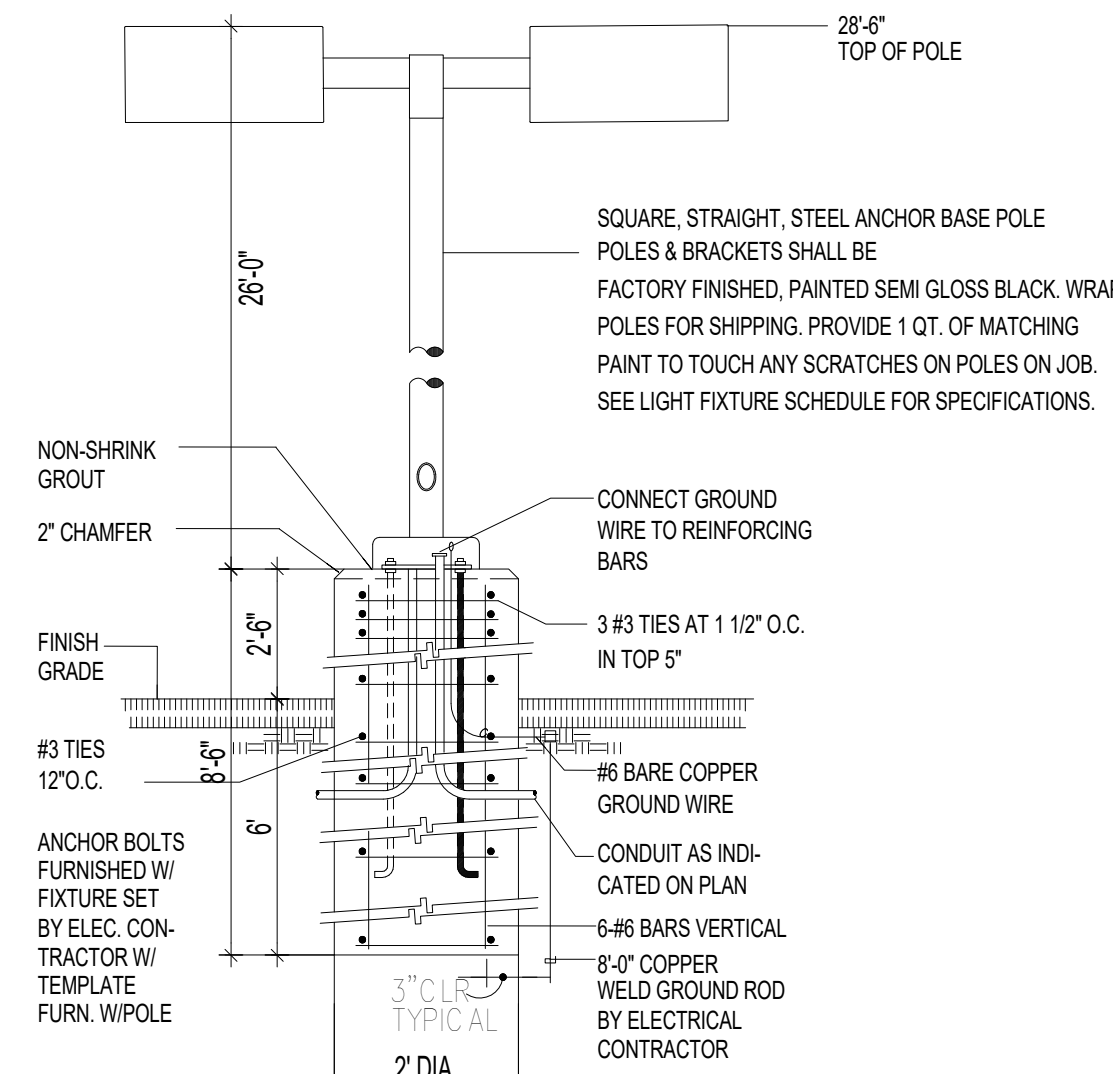

3 LIGHT POLE DETAIL
N.T.S.

REV	DATE	BY	REVISION

MODULUS ARCHITECTS

AND LAND USE PLANNING

8220 SAN PEDRO DR NE SUITE 520
ALBUQUERQUE, NEW MEXICO 87113
PHONE (505) 338-1499 FAX (505) 338-1498

STATE OF NEW MEXICO

STEPHEN A. DUNBAR

No. 4218

REGISTERED ARCHITECT

5/8/2024

PROJECT TITLE

EVENT CENTER SHELL

AIRTECH CT SE ALBUQUERQUE NM, 87106

PROJECT MANAGER

JOB NO.

PROJECT NUMBER

DRAWN BY:

SHEET TITLE

SITE DETAILS

DATE	5/8/2024	SHEET	G4
SCALE:			