
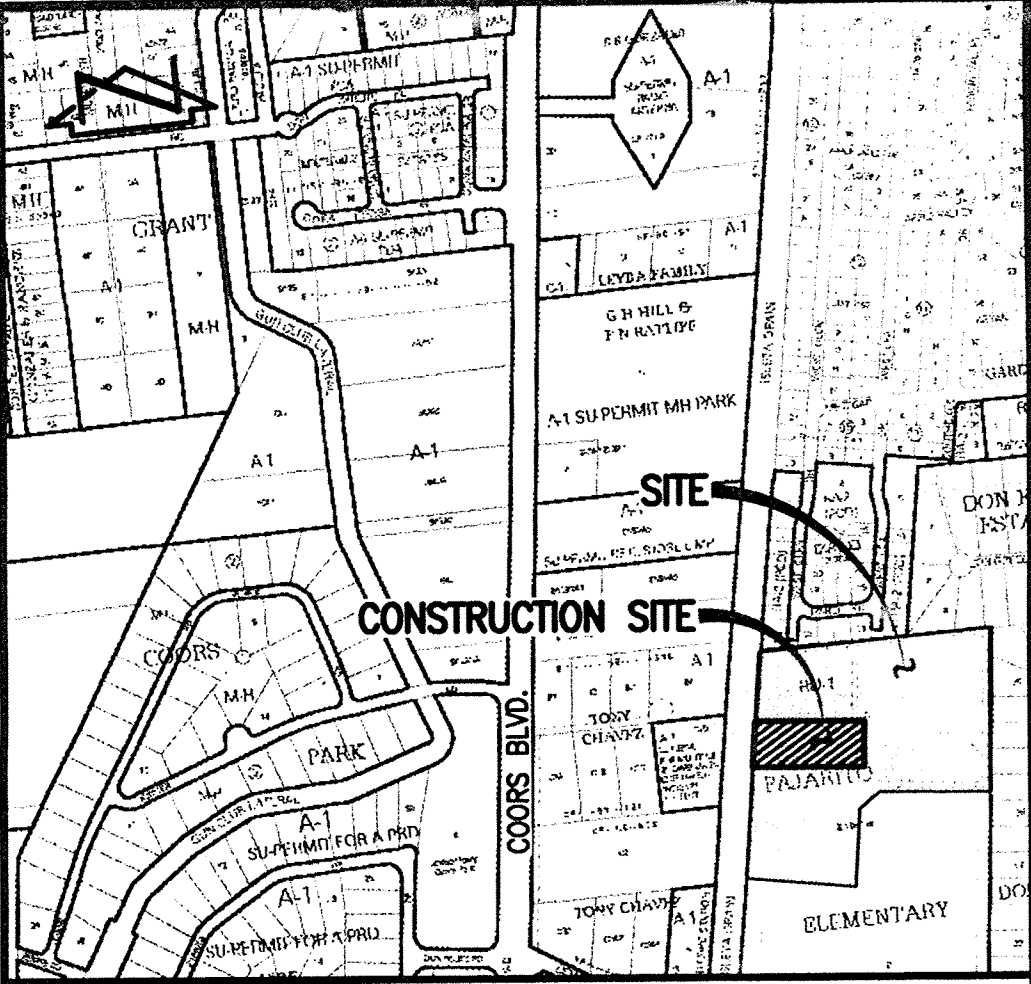


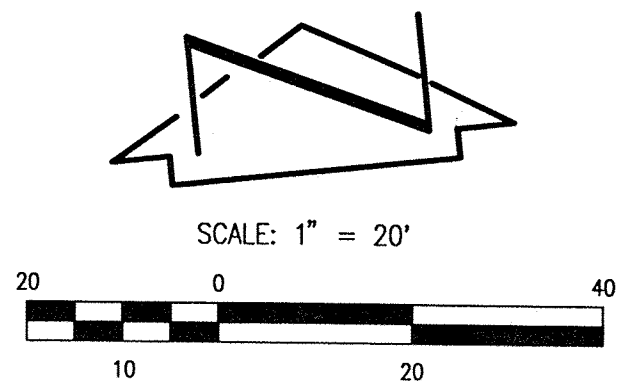


VICINITY MAP

SCALE: 1" = 750'

Q-10


DESIGN LEGEND

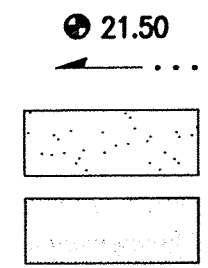

PROPOSED SPOT ELEVATION
PROPOSED FLOWLINE
PROPOSED CONCRETE
PROPOSED ASPHALT PAVING

ISLETA DRAIN

880.00'
N 09°41'41" E

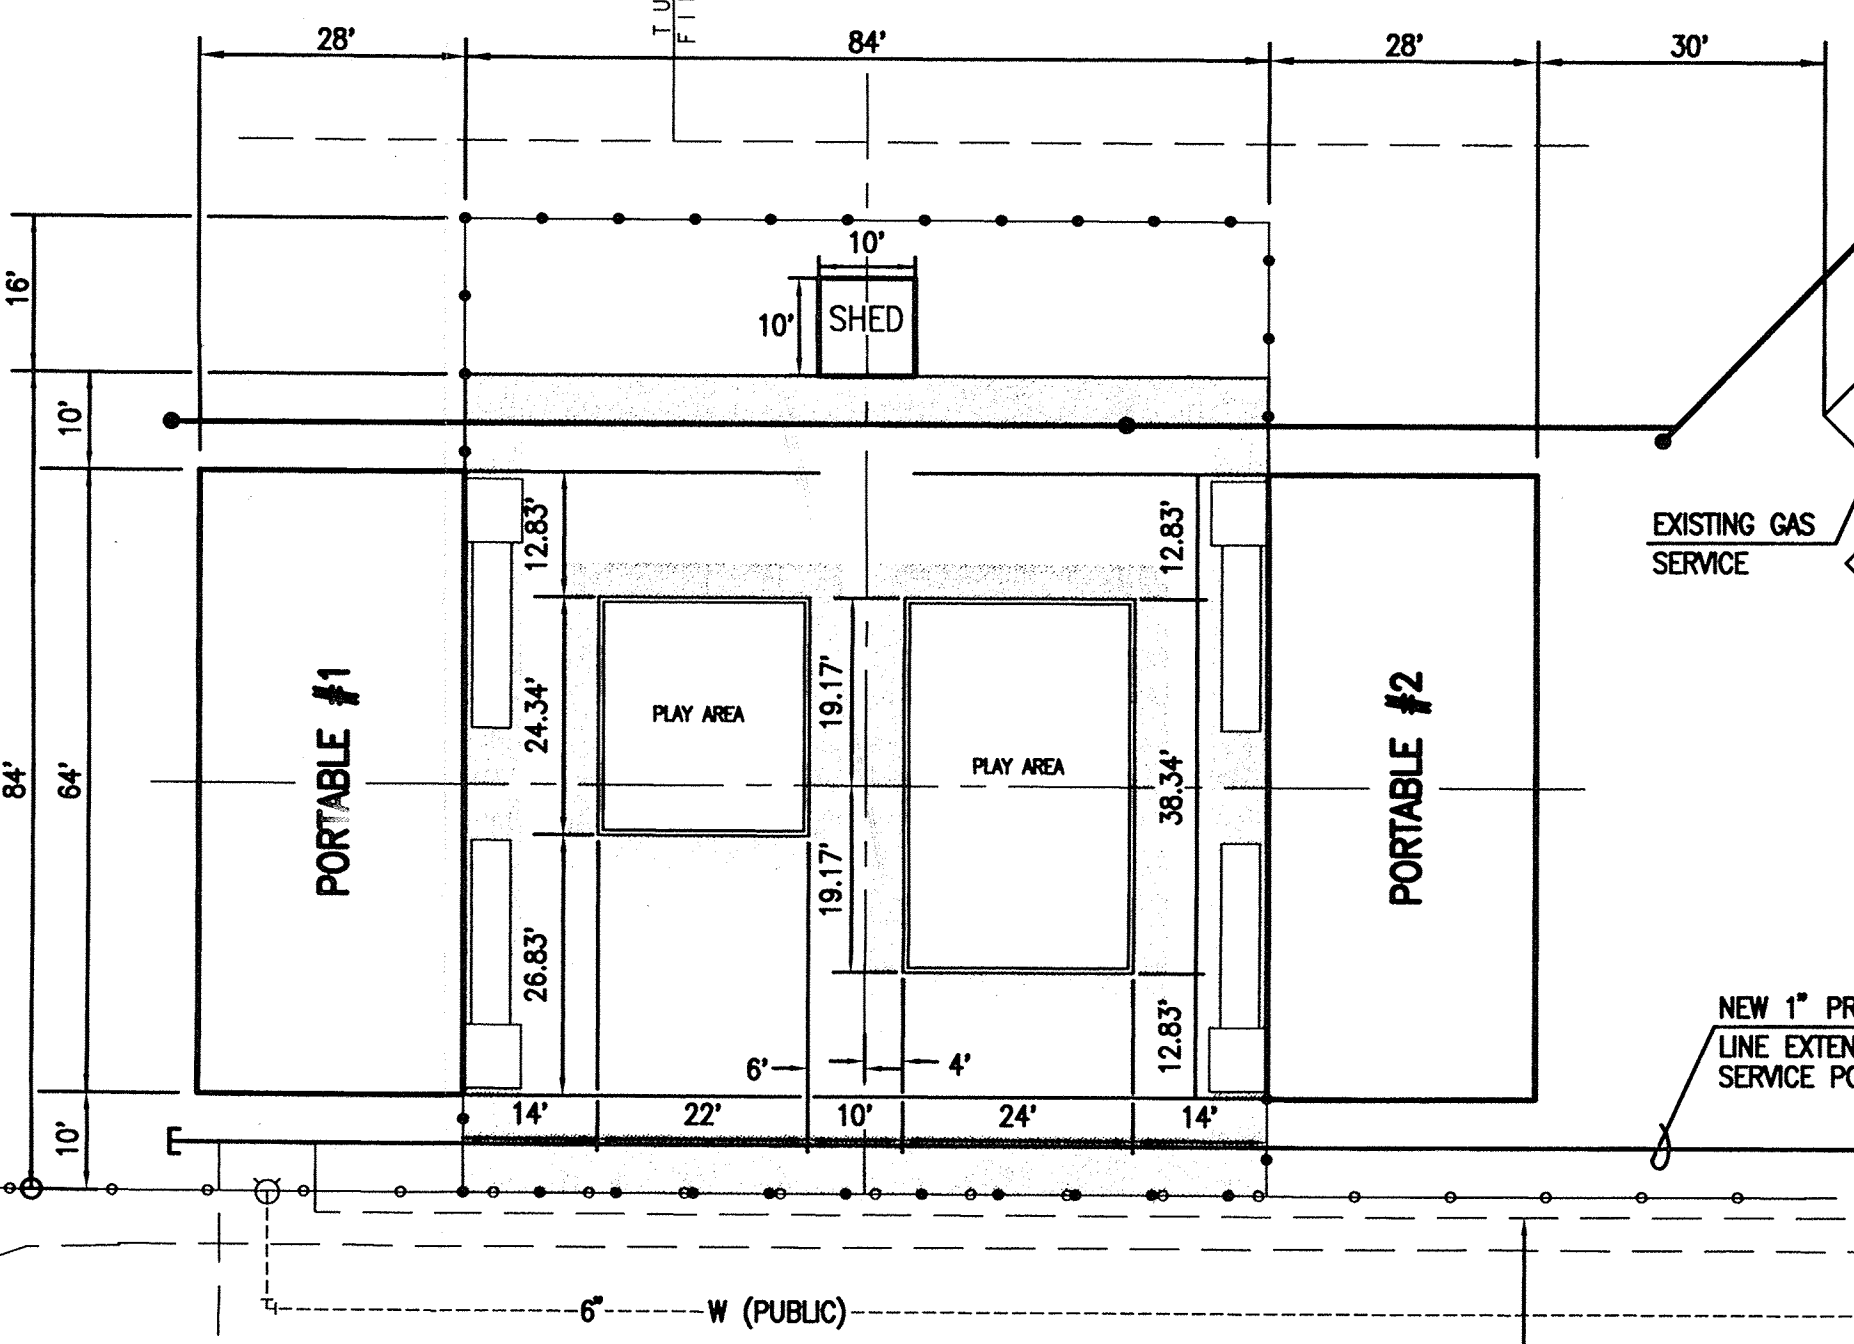

DESIGN SURVEY NOTE:
THIS IS NOT A BOUNDARY SURVEY. DATA IS SHOWN FOR ORIENTATION ONLY. BOUNDARY INFORMATION DEPICTED BY THIS PLAN IS BASED UPON RECORD DRAWINGS. THE EXISTING IMPROVEMENTS INFORMATION DEPICTED HEREON IS COMPILED FROM RECORD DRAWINGS AND INTENDED ONLY TO SUPPORT SCHEMATIC DESIGN LEVEL WORK. (931826, 981811 & 990842)

HIGH MESA Consulting Group

6010-B MIDWAY PARK BLVD. NE • ALBUQUERQUE, NEW MEXICO 87109
PHONE: 505.345.4250 • FAX: 505.345.4254 • www.highmesacg.com

**SCHEMATIC DESIGN
PRE-K CONSOLIDATION
PAJARITO ELEMENTARY SCHOOL**

DESIGNED BY	J.G.M.	NO.	DATE	BY	REVISIONS	JOB NO.
DRAWN BY	T.N.T./J.Y.R.					2008.198.4
APPROVED BY	J.G.M.					DATE
						04-2010
						SHEET
						1 OF 1