



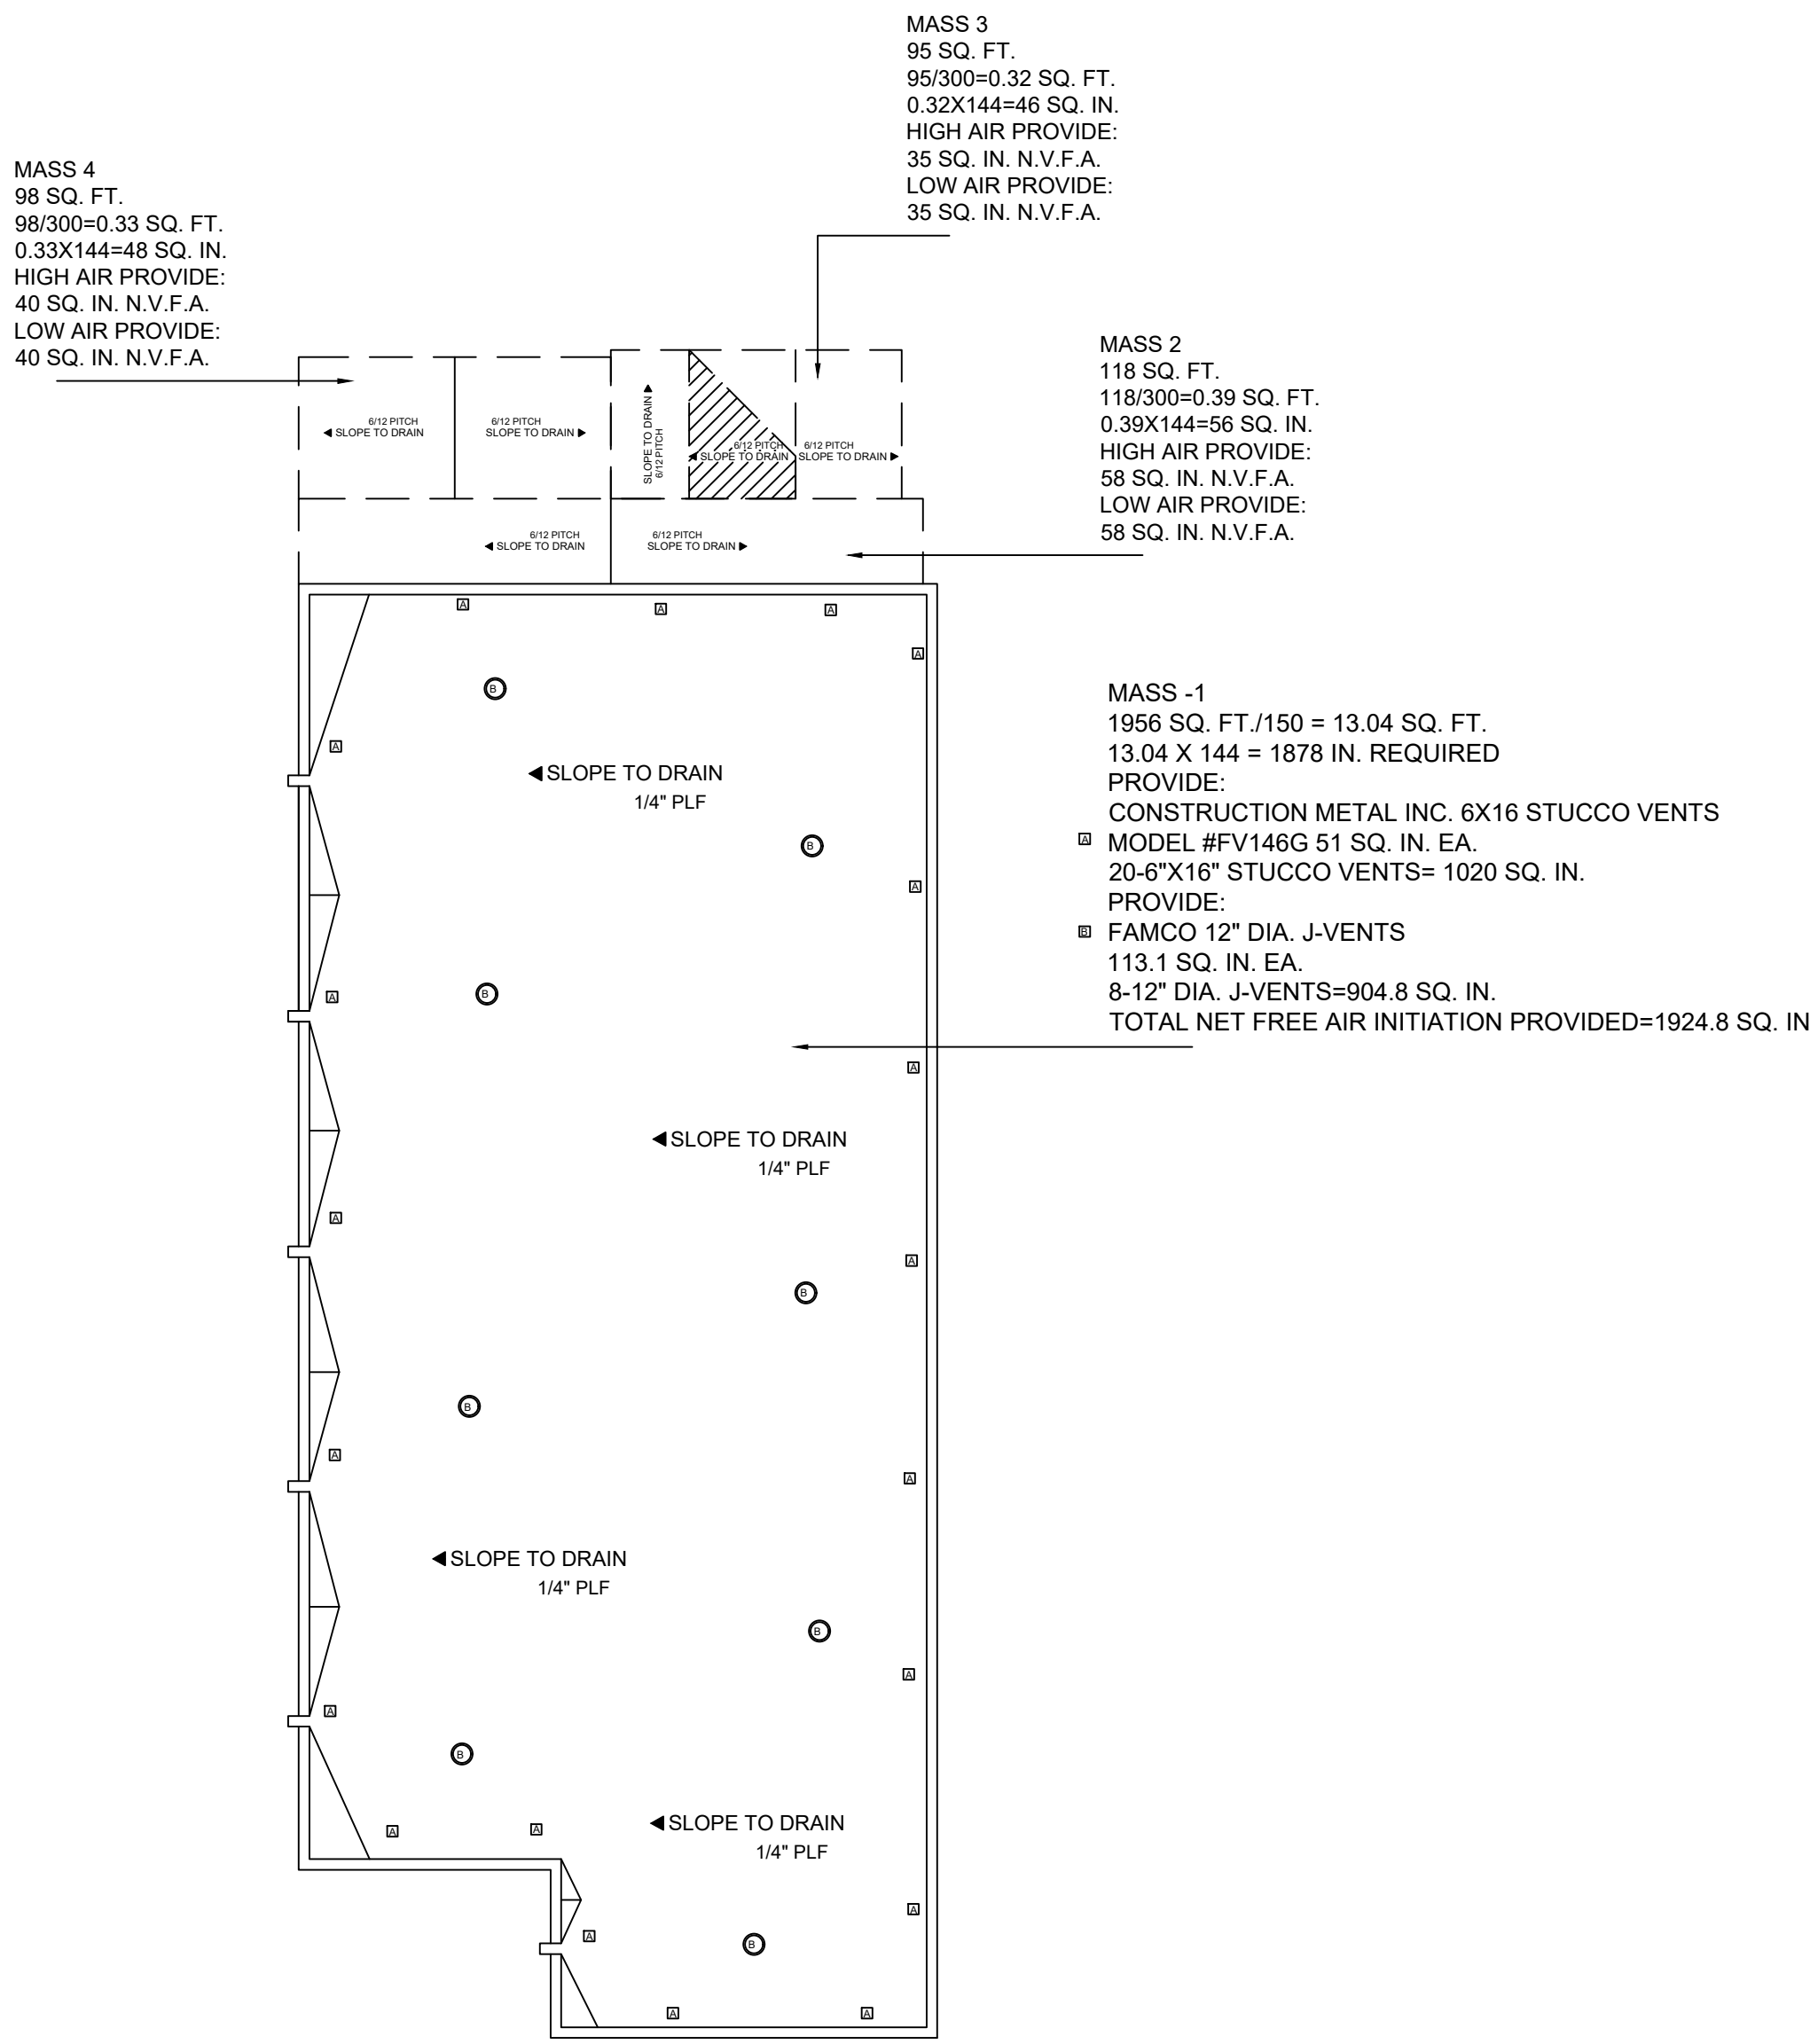

ROOF PLAN
1/8"=1'-0"

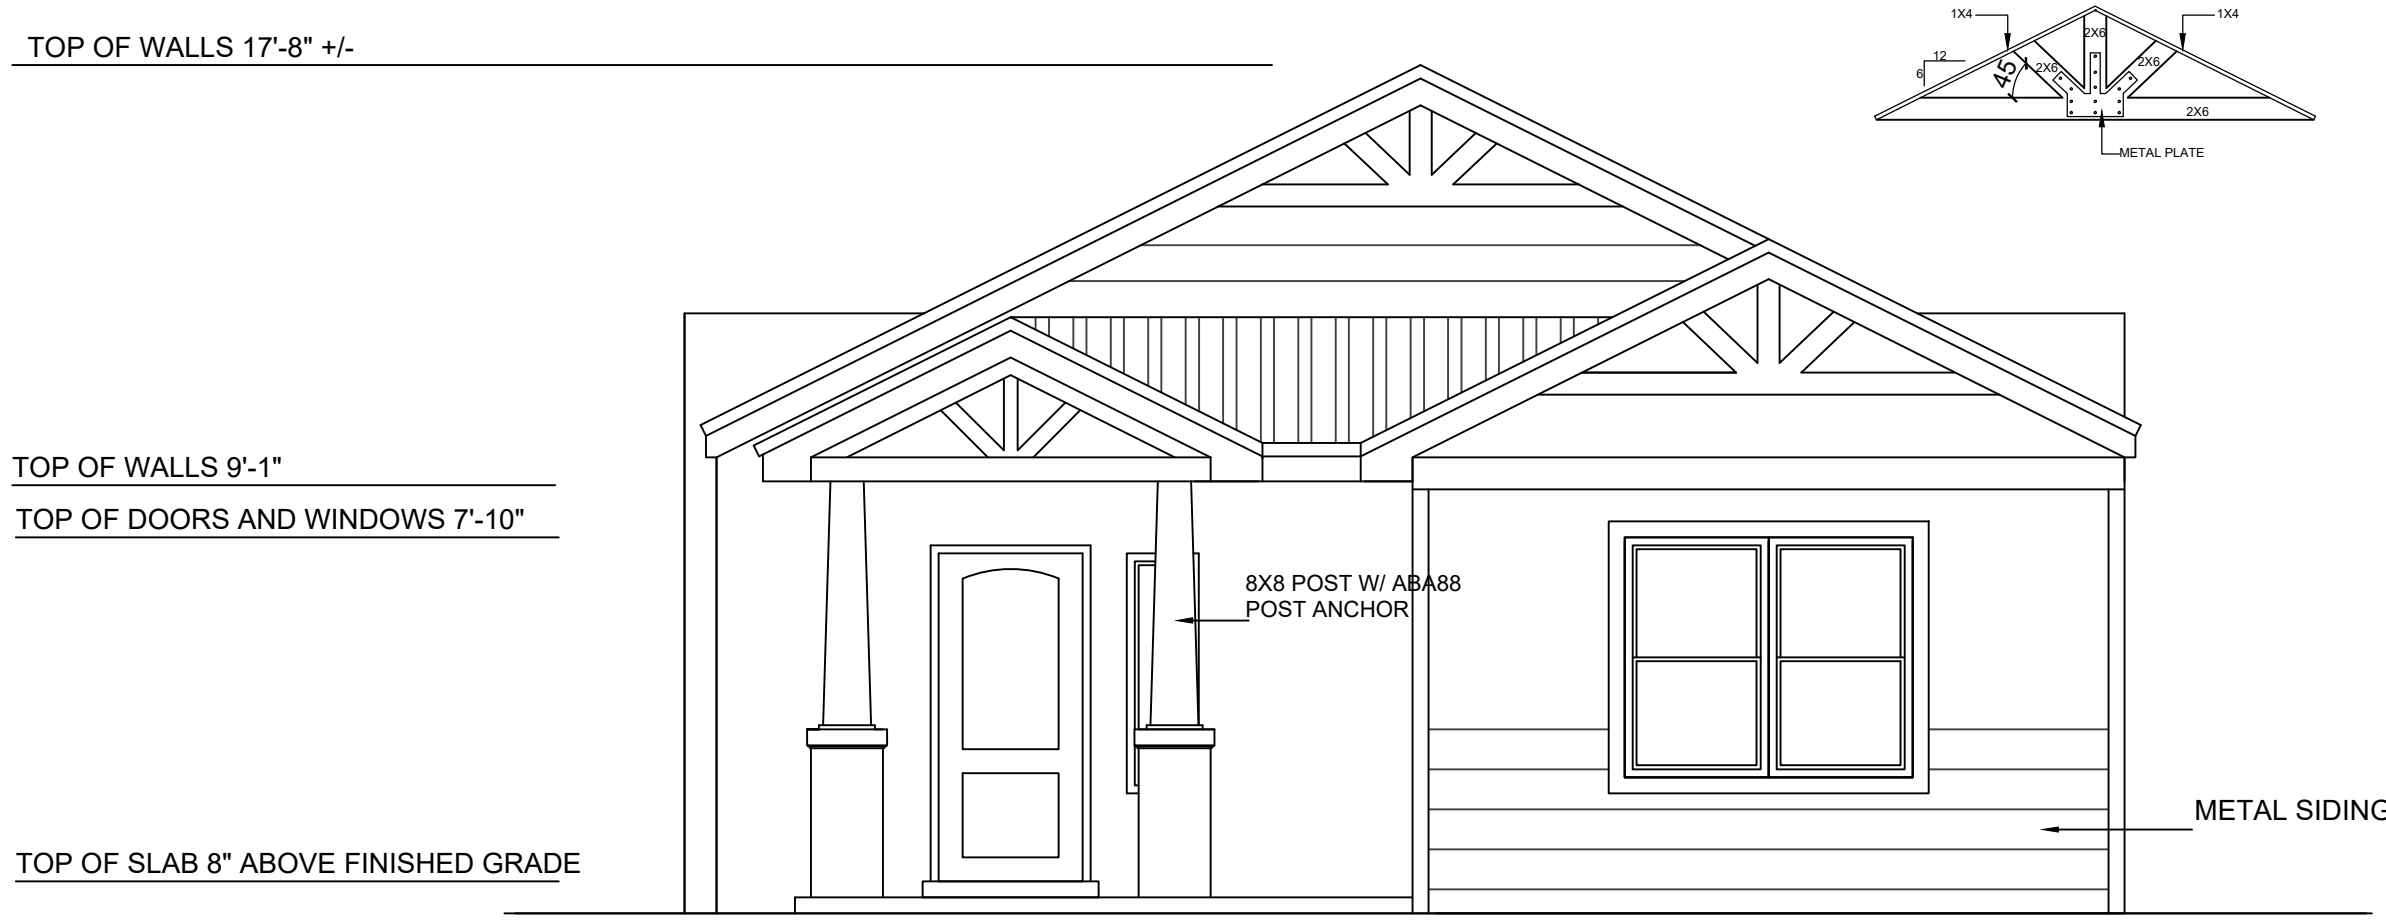


FRONT ELEVATION A
1/4"=1'-0"



REAR ELEVATION
1/8"=1'-0"



LEFT ELEVATION
1/8"=1'-0"

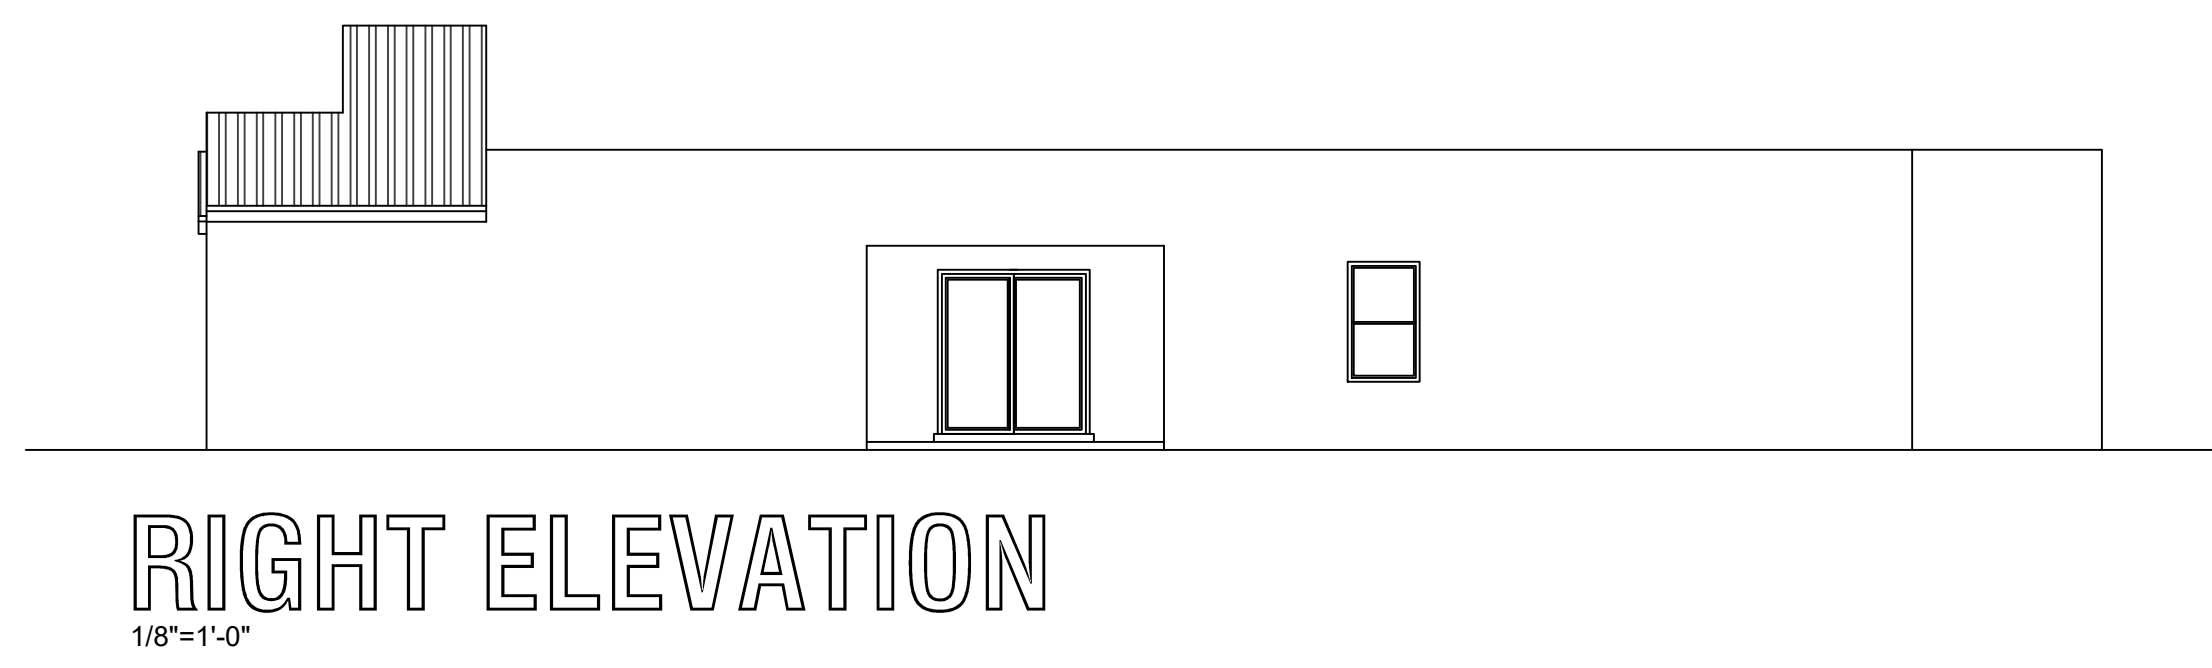

RIGHT ELEVATION
1/8"=1'-0"

REVISED
9/12/19

DIXON 1631

9600 TENNYSON NE
ALBUQUERQUE, NEW MEXICO
87122
WESTWAY
HOMES

A.04A