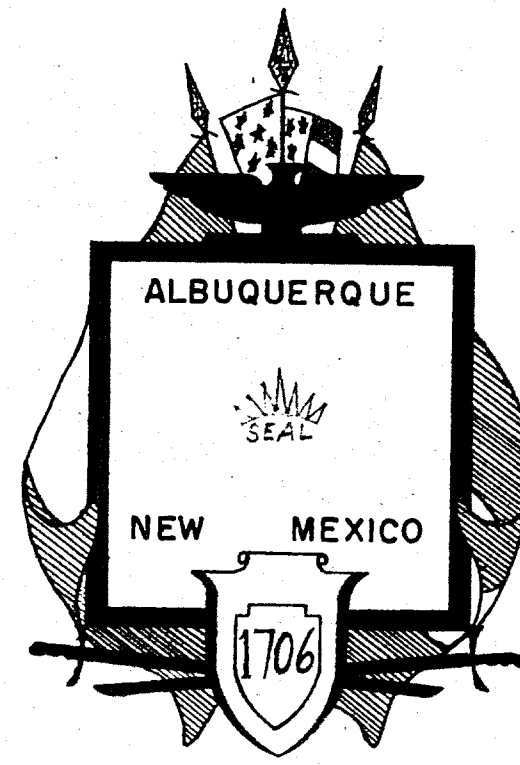


INDEX

[illegible]

CITY OF ALBUQUERQUE
DEPT. OF PUBLIC WORKS

1967 STREET OVERLAY AND SURFACE TREATMENT

CHAIRMAN OF THE CITY COMMISSION & EX-OFFICIO MAYOR

CITY MANAGER.

CITY ENGINEER.

DIRECTOR OF PUBLIC WORKS.

CITY ATTORNEY.

1	2	3	4	5	6	7	8	9	10	11	12	13	14	15	16	17	18	19	20	21	22	23	24	25	26	27	28
1	0		0	0	1		0	1	6	8								2	0								

Surface Treatment & Street Overlay - 1967

				LOCATION			APPROXIMATE QUANTITIES										EACH		STORM	
ITEM	MAP KEY	SHEET NO.	STREET NAME	FROM	TO	PAVING WIDTH	APPROX. LENGTH	APPROX. SQ. YD. AREA	(SQ. YDS.)					TONS		OTHERS	SAW. M.H. ADJUST.	VALVE BOX ADJUST.	REMARKS	
									OVERLAY	HEATER REMIX	SEAL & COATED CHIPS	EMULSIFIED SEAL	REJUVENATION SEAL	EMULSIFIED TACK COAT	HOT MIX ASPHALT FOR PATCHES					
1278 J17			Adams St. N.E.	Sumner	Constitution	28	650	2022	103.19							1	1	0		
1469 J18			Allice St. N.E.	Alvarado	Madison	28	890	2768	148.47							1	1	0		
1731 J18			Altamonte St. N.W.	11th St.	8th St. Pinehurst	28	850	2644	142.78	198	+ 4.84					1	1	1		
2796 K18			Alvarado St. N.E.	100th Central	Pompage	28	400	1244	67.18							1	1	0		
2537 K16			Amhurst St. S.E.	Boston	Highland	28	1850	3900	210.60	206	- 4.60					0	1	1		
2734 L16			Amhurst St. S.E.	Ross	Blackman	28	1310	4074	220.00	206	- 14.00					3	1	2		
204 H21			Apache St. N.E.	Mancha	Murphy	28	930	2892	156.17							3	2	0		
2941 L14			Arno St. S.E.	Southern	Anderson	28	1370	4260	230.04							1	0	2		
1501 J18			Aspen Ave. N.E.	California	San Pedro	28	880	2737	147.60							2	1	0		
1587 J19			Aspen Ave. N.E.	Blondola	Wyoming	28	1320	4105	221.67							4	3	0		
1780 J20			Aspen Ave. N.E.	100th Field	Constitution	28	820	2550	137.70							4	2	0		
1863 J21			Aspen Ave. N.E.	Mary Ellen	Pitt	28	950	2955	159.57							3	1	0		
4614 K11			Aurora Rd. N.W.	58th St.	Yucca	28	1170	3639	194.89							5	3	3		
1071 H17			Balduin Ave. N.E.	Claremont	Phoenix	28	640	1990	107.46							2	2	0		
3657 H13			Beryl St. N.W.	Meadow View	Cul de Sac	29	510	1650	89.10	81	- 8.10					2	1	0		
3656 H13			Beryl St. N.W.	Maria	Meadow View	29	440	1418	76.57	72	- 4.57					2	1	2		
674 G21			Bette Ave. N.E.	Talco	Candelaria	28	1740	5411	292.19							6	2	0		
889 H21			Blume St. N.E.	Indian School	Calhoun	28	650	2022	102.19							3	2	0		
306 H21			Bramble Hill N.E.	Murphy	Martha	28	850	2643	142.78							3	2	0		
826 H21			Brite St. N.E.	N. Side Manual	100th W. Morris	28	1070	3141	251.21							4	2	0		
890 H21			Brite St. N.E.	Boadwin	Indian School	28	740	2301	124.25							3	2	0		
2074 K17			Broadmoor Ave. N.E.	Washington	Montclair	28	860	2674	144.40							2	2	0		
1235 J16			Byron Mawr. Ave. N.E.	MacDonald	Constitution	28	1040	3234	174.64							3	0	1		
2616 K16			Byron Mawr. Ave. N.E.	Roma	James	28	420	1524	82.30							1	1	0		
1114 H16			Byron Mawr. Pl. N.E.	200th N. Byron Mawr. Ave.	Byron Mawr. Ave.	28	200	622	33.59							0	0	0		
1508 J18			Caixa Ave. N.E.	Haines	Doherty	28	450	1399	75.55							1	1	0		
1502 J18			California St. N.E.	Aspen	Constitution	28	600	1866	100.74							4	2	0		
1395 J17			Calle del Contador N.E.	Marble	Mesa Verde	28	390	1213	65.50							0	0	2		
1893 J17			Calle del Corte N.E.	Avonida del Sol	MacDonald	28	400	1244	67.18							1	1	0		
1391 J16			Calle del Ranchero N.E.	Carlisle	John	28	440	1368	73.87							1	1	0		
1250 J16			Calle del Ranchero N.E.	Constitution	Carlisle	28	1010	3141	169.61							3	3	0		
1390 J17			Calle del Sol N.E.	John	Carlisle	28	420	1306	70.52							4	1	0		
1509 J18			Cardenas Ave. N.E.	Sammet	Haines	28	480	1493	80.62							1	2	0		
401 G18			Carlisle St. N.E.	100th S. Villa Monte	Campanile	28	1720	5349	288.85							6	0	0		
870 H21			Carol St. N.E.	100th N. Claremont	Claremont	28	100	311	16.79							0	2	0		
7519 J19			Chama St. N.E.	Mountain	Sumner	28	650	2022	103.19							2	1	0		
887 H21			Christine St. N.E.	Indian School	Calhoun	28	590	1835	99.09							3	2	0		
1089 H17			Claremont Ave. N.E.	Washington	Carlisle	28	2800	8500	459.00							15	4	3		
3685 H18			Claremont Ave. N.W.	4th St.	2nd St.	28	860	2675	144.18	234	- 15.97					4	2	2		
3686 H18			Claremont Ave. N.W.	2nd St.	B.R.	28	630	1959	105.79							2	0	2		
462 G18			Colorado St. N.E.	Hidora	Candelaria	28	1180	3670	198.18							5	2	0		
578 G20			Concha St. N.E.	Ratze	Claremont	28	710	2208	119.23	116	- 3.23					3	2	0		
272 H20			Cordova Ave. N.E.	Barajas	Claremont	28	910	2828	152.71							3	2	0		
840 H21			Cordova Ave. N.E.	Martha	100th S. Tippet	28	970	3017	162.92							2	2	0		
2124 L17			Crest Ave. S.E.	Hermosa	Carlisle	28	260	809	43.69	36	- 7.69					0	1	0		
2967 K14			Cromwell St. S.E.	Broadway	Commercial	28	370	3017	162.92	134	- 28.92					3	1	2		
225			Curler Ave. N.E.	Palomar	San Pedro	28	1700	5300	286.20							5	1	0		
782 H19			Hon Ave. N.E.	Pennsylvania	Hoffman Ave.	28	620	1928	104.11							1	2	0		
842 H21			Himothy St. N.E.	Los Angeles	Candelaria	28	870	2706	146.12							1	0	0		
2265 L17			Eastern Ave. S.E.	Washington	Pompage Pl.	28	260	809	43.69	80	+ 36.31					1	0	0		
2308 L18			Eastern Ave. S.E.	San Pedro	Hickory	28	1010	3141	169.61	126	- 43.61					0	1	0		
3023 K14			Edith St. N.E.	Marquette	Hyland	28	350	1088	58.75	234	+ 24.05					0	0	2		
3024 K14			Edith St. N.E.	Lincoln	Central	28	900	2800	151.20							4	2	0		
891 H21			Elizabeth St. N.E.	Indian School	Calhoun	28	780	2426	131.00							3	2	0		
901 H21			Elm Ave. N.E.	Murphy	Martha	28	1030	3203	172.36							4	2	0		
785 H19			Enclis Ave. N.E.	Hoffman Ave.	Pennsylvania	28	590	1835	99.09							1	2	0		
3639 H19			Eastwick Pl. N.W.	Eastwick St.	Meadow View	29	440	1408	76.03							2	1	0		
1416 J20			Field Ave. N.E.	Mountain	Constitution	28	690	2146	115.88							3	1	0		
1489 J18			Florida St. N.E.	150th S. Zimmerman	Constitution	28	1050	3265	176.31							2	0	0		
4177 J19			Forest Park (16th St.) S.W.	San Cristobal East	16th St. North	28	350	1088	58.75	81	+ 22.25					2	0	0		
4306 J14			Forrester St. N.W.	Huntly	Mountain	26	1210	3630	194.02	251	+ 54.98					4	1	3		
4613 J11			Fortuna Rd. N.W.	Hidalgo	100th S. Hidalgo	28	100	311	16.79	21	+ 4.21					1	1	0		
3932 F14			Lane Ave. N.W.	4th St.	Cul de Sac East	24	1200	3192	172.37	143	- 28.37	- 29.37				4	1	2		
Page Total									8,718.30					161,450		161	87	34		

1 2 3 4 5 6 7 8 9 10 11 12 13 14 15 16 17 18 19 20 21 22 23 24 25 26 27 28 29
10 001 0268 09

FILE NO.
SHEET 2 OF 10 SHEETS


Surface Treatment & Street Overlay - 1967

ITEM	MAP KEY	SHEET NO.	STREET NAME	LOCATION		PAVING WIDTH	APPROX. LENGTH	APPROX. SQ. YD. AREA	APPROXIMATE QUANTITIES							EACH		STORM. M.H. ADJ.	REMARKS			
				FROM	TO				TONS OVERLAY	HEATER REMIX	SEAL & COATED CHIPS	(SQ. YDS.) EMULSIFIED SEAL	REJUVENATION SEAL	EMULSIFIED TACK COAT	TONS HOT MIX ASPHALT FOR PATCHES	OTHERS	SAN. M.H. ADJUST.			VALVE BOX ADJUST.		
1410 J18			Mountain Rd. N.C.	Alvarado	San Mateo	28	1275	3965	214.11						3965			2	1	0		
3862 F18			Natalie Ave. N.W.	4 St.	Cal de Sag. E.	28	930	2892	156.17						2892			3	1	1		
422 F18			Natalie St. N.W.E	Natalie	Cal de Sag.	28	120	370	19.99						370			1	1	0		
2965			Pacific St. S.C.	Broadway	Walter	28	1050	3266	176.37	144	-32.37				3266			3	2	2		
355 G17			Pala Pass Ave. N.C.	W. Morningside	Carlisle	28	1450	4509	243.49						4509			7	2	9		
444 G18			Pala Pass Ave. N.C.	Comanche	San Mateo	28	1060	3297	178.04						3297			4	1	0		
2180 L17			Parkland Pl. S.C.	Morningside	Lucia	28	570	1773	95.74	90	-5.74				1773			1	0	0		
1634 J20			Parajal St. N.C.	Castro	May St.	28	980	3048	164.59						3048			3	2	0		
1792 J20			Parajal St. N.C.	Constitution	Edm. St.	28	1330	4136	223.34						4136			4	1	0		
2166 L17			Perkins Ave. S.C.	Adams	Madison	28	720	2177	117.56						2177			3	2	0		
3689 H14			Phoenix Ave. N.W.	R.R.	2nd St.	28	690	2146	115.88	108	-7.88				2146			3	2	2		
414 G18			Pogonue Rd. N.C.	Comanche	Cardenas	28	840	2612	141.05						2612			3	1	0		
1513 J18			Purich Jeanne N.C.	San Pedro	San Mateo	28	570	1773	95.74						1773			1	2	0		
723 H19			Pogonue Ave. N.C.	Pennsylvania	Manuel	28	1130	3514	189.76						3514			4	2	2		
1856 J21			Rafael Ave. N.C.	Chicago	Manuel	28	790	2457	132.68						2457			2	2	0		
1116 H14			Rafael Ave. N.C.	Indian School	Cutler	28	1110	3452	186.41						3452			3	1	0		
2018 K17			Roma Ave. N.C.	Carlisle	Morningside	28	1350	4200	226.80						4200			3	0	0		
2611 K16			Roma Ave. N.C.	Hartmouth	Jeffrey	32	360	1280	69.12						1280			0	0	0		
2267 L17			Ross Pl. S.C.	Castro	Wachman	28	320	995	53.73	45	2.73				995			1	1	0		
1304 J17			Royce Ave. N.C.	Jefferson	Madison	28	340	1057	57.08						1057			0	2	0		
1847 J21			San Jacinto Ave. N.C.	Jefferson	Tomás	28	160	498	26.30						498			0	0	0		
2683 L16			San Joaquin Ave. S.C.	Jefferson	Princeton	28	1030	3203	172.96	135	-37.96				3203			3	4	0		
2749 K18			San Joaquin Rd. N.C.	San Pedro	Valencia	28	1030	3203	172.96						3203			3	0	0		
2750 K18			San Joaquin Rd. N.C.	San Joaquin	San Mateo	28	1600	4976	268.70						4976			8	0	0		
402 G17			West Side Avenue San Mateo Pl. N.C.	Mescalero	Cherokee	16	390	702	37.91						702			0	0	0		
4174 J14			San Joaquin Ave. S.W.	Central	Jaquima	58	2300	14,546	786.57	792	+5.43				14,546			11	7	12		
338 G17			Shirley Ave. S.C.	W. Valley	Altamonte	28	680	2115	114.21						2115			2	1	0		
2952 K14			Silver Ave. S.C.	Broadway	150' W. Broadway	28	150	466	25.17	26	+0.83				466			0	1	6		
4326 J14			Slate N.W.	5th St.	5th St.	28	350	1088	58.75						1088			0	1	0		
4327 J14			Slate N.W.	5th St.	4th St.	36	400	1600	86.40	270	+19.7				1600			1	1	0		
4328 J14			Slate N.W.	4th St.	3rd St.	32	370	1314	70.96						1314			0	0	0		
4329 J14			Slate N.W.	3rd St.	1st St.	32	700	2285	134.19						2285			1	0	1		
2820 L14			Smith S.C.	High	Low	28	1050	3266	176.37	144	-32.37				3266			4	2	2		
306 H20			Spaw Heights Blvd. N.C.	Moan	Northwestern	40	1470	6533	352.78						6533			6	2	0		
1586 J19			Spaw Ave. N.C.	Virginia	Blondela	28	730	2270	122.58						2270			2	1	0		
2081 K17			Solano S.C.	Jefferson	Delata	32	1550	5510	297.54	396	+31.39				5510			5	1	0		
2082 K17			Solano S.C.	Jefferson	Central	32	350	1242	67.07						1242			5	0	2		
2294 L18			Southaven Ave. S.C.	Columbia	150' W. Florida	28	680	2115	114.21	63	-51.21				2115			1	0	0		
3212 J15			Spruce St. N.C.	San Joaquin	100' N. Sigma Chi	22	420	1025	55.35						1025			0	0	0		
2931 L14			Stadium Blvd. S.C.	Commercial	John	28	820	2650	137.70						2650			5	0	1		
3164			St. Eye S.C.	Jefferson	Quinta Vista	28	650	1725	93.15	90	-3.15				1725			0	2	0		
3504			Stanford S.C.	Jefferson	Highland	32	630	2240	120.96	120	-3.15				2240			0	0	1		
3504			Summit Pl. Stanford S.C.	Highland	Jefferson	28	630	1975	106.65	120	-3.15				1975			0	0	0		
1231 J16			Truman Ave. Summit Pl. N.C.	Summit Ave.	Northmouth	28	880	2737	147.80	34	-16.20				2737			2	1	3		
3725 H19			Truman St. Truman Ave. N.W.	5th St.	100' W. 4th St.	28	2630	6313	340.90	34	-16.20				6313			6	3	70		
1259 J17			Truman St. Truman St. N.C.	Mountain	Summer	28	650	2022	109.19						2022			2	1	0		
2160 L17			Truman St. Truman St. S.C.	Hale Alta	Presburg	28	760	2364	127.66	171	+43.34				2364			3	2	0		
1240 J16			Truman St. Truman St. N.C.	MacDonald	Summer	28	1380	4292	231.77						4292			4	2	5		
2620 K16			Truman St. Truman St. N.C.	Campus	Burphey	28	580	1804	97.42						1804			2	1	0		
7900 H19			Truman St. Truman St. N.C.	Upaschi	Cutler	28	1060	3297	178.04						3297			1	2	0		
448 G18			Truman St. Valencia St. N.C.	Arville	Altamonte	28	905	2814	151.96						2814			2	2	0		
1547 J19			Truman St. Valencia St. N.C.	Jefferson School	John	28	820	2650	137.70						2650			2	2	0		
1201 J16			Truman St. Valencia St. N.C.	Jefferson	Stanford	28	320	995	53.73						995			0	2	0		
2612 K14			Truman St. Valencia St. N.C.	Tomás	Stanford	28	490	1524	82.30						1524			1	1	0		
2917 L14			Truman St. Valencia St. N.C.	Trumbull	Stanford	28	1470	4572	246.73						4572			7	2	5		
1546 J19			Truman St. Valencia St. N.C.	Robert	Stanford School	28	830	2581	139.38						2581			4	1	0		
822 H21			Woodland Ave. N.C.	Elizabeth	Moan	28	460	1431	77.27						1431			1	2	0		
4287 J14			5th St. N.W.	Summer	Mountain	28	720	2239	120.90						2239			2	0	0		
3702 H14			5th St. N.W.	Manuel	La Paloma	24	720	1915	103.41	108	+3.132				1915			1	1	2		
1720 F19			10th St. N.W.	Strigas	Cal de Sag.	28	1310	4074	220.00	224	+4.00				4074			4	3	4		
4125 J13			11th St. N.W.	Hobby	Mountain	28	1480	4603	248.56	270	+21.44				4603			2	1	2		
4560 H11			56th St. N.W.	Handover	Sliff	28	1100	3421	184.73	120	-64.73				3421			3	2	0		
									page total						175,352				157	80	72	
									Total						505,778				453	252	141	

2nd Priority Surface Treatment & Street Overlay - 1967


ITEM	MAP KEY	SHEET NO.	STREET NAME	LOCATION		PAVING WIDTH	APPROX. LENGTH	APPROX. SQ. YD. AREA	APPROXIMATE QUANTITIES (SQ. YDS.)						OTHERS	EACH		STORM M.H. ADJ.	REMARKS
				FROM	TO				OVERLAY	HEATER REMIX	SEAL & COATED CHIPS	EMULSIFIED SEAL	REJUVENATION SEAL	EMULSIFIED TACK COAT		SAN M.H. ADJUST.	VALVE BOX ADJUST.		
2487	K16		Silver Ave. S.E.	Payson	Tulane	28	2,620	8,148	440.00					2,620		7	0	6	
2819	J18		Lachita Rd. S.E.	San Pedro	Louisiana	36	2,730	10,980	589.68					2,730		0	3	0	
5025	K20		Elm Somerset N.W.	Chico	Coyote	28	1,410	4,385	236.79					1,410		3	3	0	
2785	K18		Candinas Plue N.E.	Central	Marquette	28	2,370	7,370	397.98					2,370		6	5	0	
1317	J17		Indian School main service N.E.	Palmas	Franklin Truman	28	2,020	6,288	339.23					2,020		6	1	0	
235	H18		Luther Ave. N.E.	Palmas	San Pedro	28	1,700	5,300	286.20					1,700		5	1	0	
94	G17		Monclere Plue N.E.	Candelaria	Romanche side pn.	28	2,400	7,200	388.80					2,400		8	5	0	
231	H18		Madreina N.E.	Candelaria	Los Arboles	40	600	3,064	165.46							2	1	0	
230	H18		Ortiz N.E.	Candelaria	Madreina	28	450	1,400	75.60					1,400		1	2	0	
1009	H18		Los Arboles N.E.	Madreina	Ally B. San Mateo	32	250	888	47.95					888		1	1	0	

OVERLAY-1967					7-26-67		
Delete							
ITEM	MAP KEY	DESCRIPTION	PAV. WIDTH	LENGTH	SQ. YDS.	TONS	
793-	H-19	Prospect Pennsylvania-Menaul	28	1130	3514	189.76	
899-	H-21	Gretta Snow Hgts.-Martha	28	880	2737	147.80	
902-	H-21	June Martha-Snowheights	28	710	2208	119.23	
901-	H-21	Elvin Muriel-Martha	28	1030	3203	172.96	
904-	H-21	Apache Martha-Muriel	28	230	2892	156.17	
910-	H-21	Martha Gretta-Snow Heights	28	1100	3452	186.41	
906-	H-21	Brentwood Hills Muriel-Martha	28	850	2643	142.78	
1567-	J-19	Virginia Indian School-Robin	28	890	2768	149.47	
4674-	K-11	Avalon Rd. 58th-Yucca	28	1170	3639	194.89	
3659-	H-13	Frederick Pl. Frederick Ct.	29	440	1408	76.03	
2166-	L-17	Pershing Adams-Madison Meadow View	28	700	2177	117.56	
INCLUDE					30,641	1,653.06	
888	H-21	Pitt Baldwin-Indian School	28	650	2022	109.19	
882	H-21	Baldwin East of Elizabeth	24	1300	4044	218.38	
883A	H-21	100'W Elizabeth 100'W Elizabeth Carol	24				
1564	J-19	Robin Pennsylvania-Hendola	28	950	2956	159.62	
1594	J-19	Haines 100'E Pennsylvania-Hoffman	28	750	2333	125.98	
1569	J-19	Utah Indian School-Robin	28	950	2956	159.62	
802	H-21	Propps Francis-Los Arboles	28	1550	4822	260.39	
800	H-21	Salem Eubank-Francis 200'W	28	1430	4450	240.30	
4706	K-11	57th St Bluewater-Avalon dead	28	1110	3453	186.46	
4306A	J-14	Forrester Kinley-North end	26	200	580	31.32	
1732	G-14	8th St. Altamonte-Aztec	28	300	933	50.38	
447	G-18	Alvarado Alta Monte-Arvilla	28	880	2440	147.96	
1816	J-20	McKnight Parsifa-Glorietta	28	800	2490	134.46	
PERSHING TRUMAN - VAN BUREN					1,824.06		
1133	H-16	SHELL PL. PRINCETON-VASSAR	28	425	1826	71.39	
					alternately 1895.45		
					36.46		
					- 44.46		

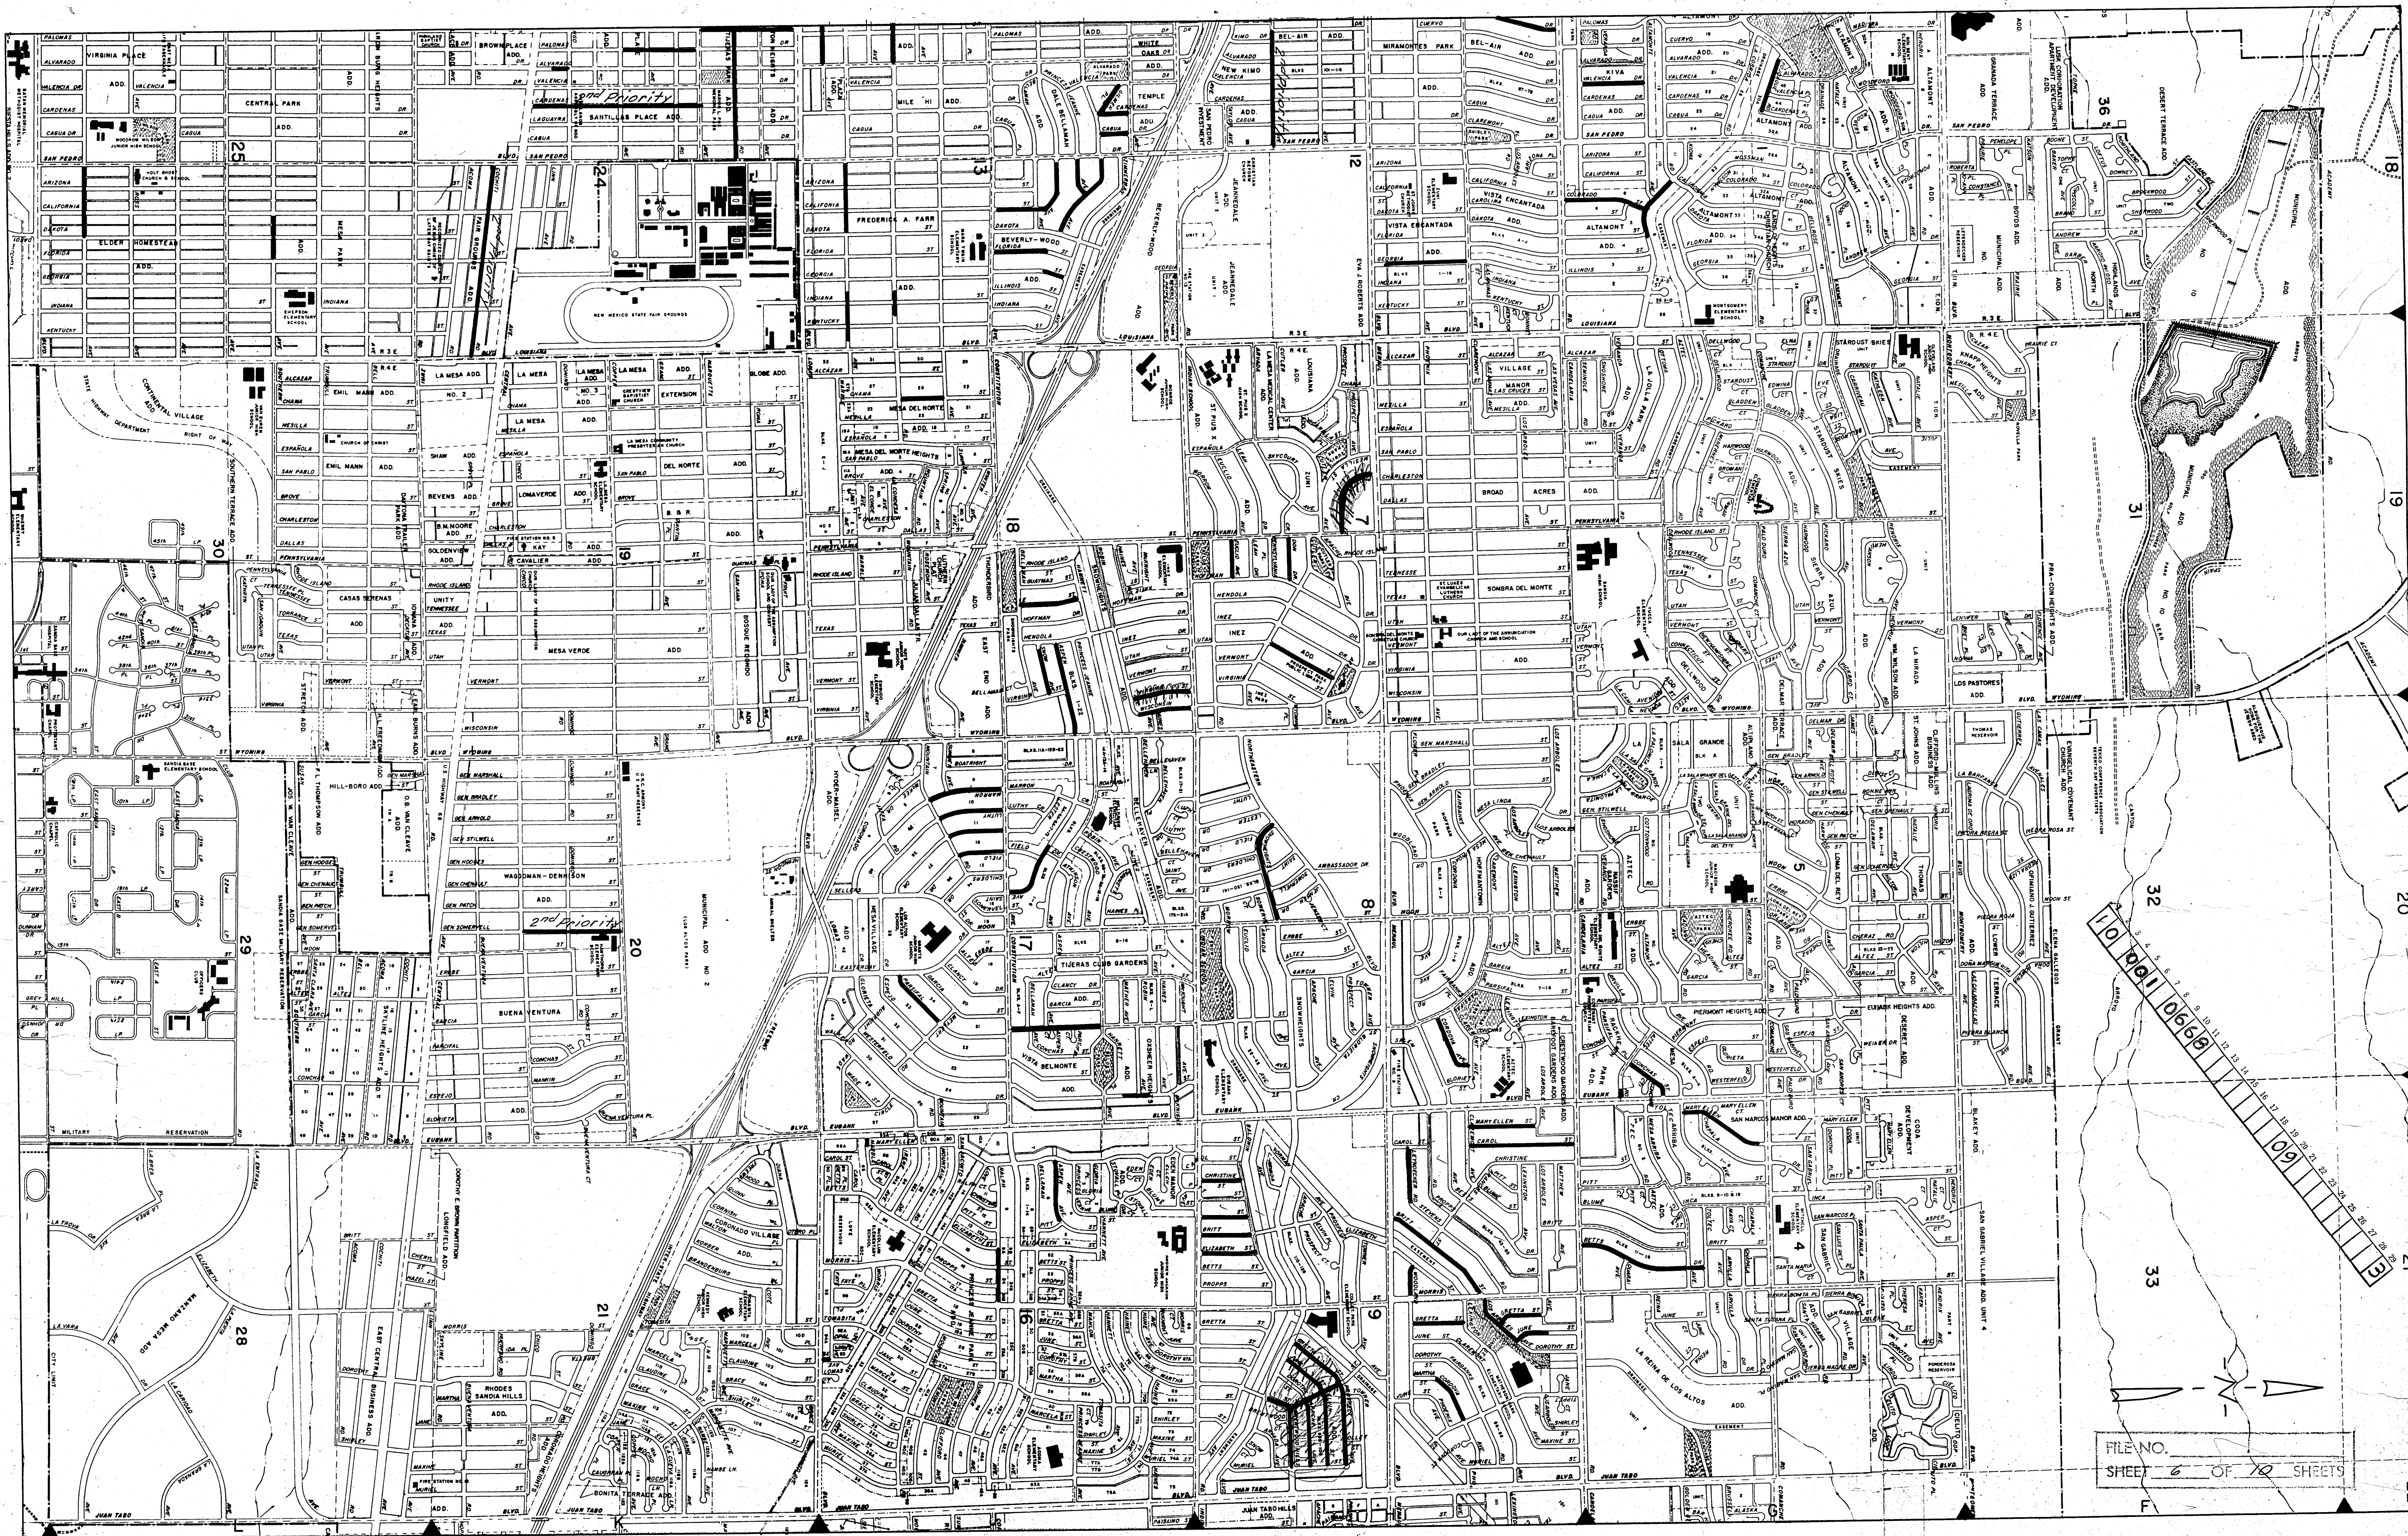


FILE NO. 1010669
SHEET 6 OF 8 SHEETS



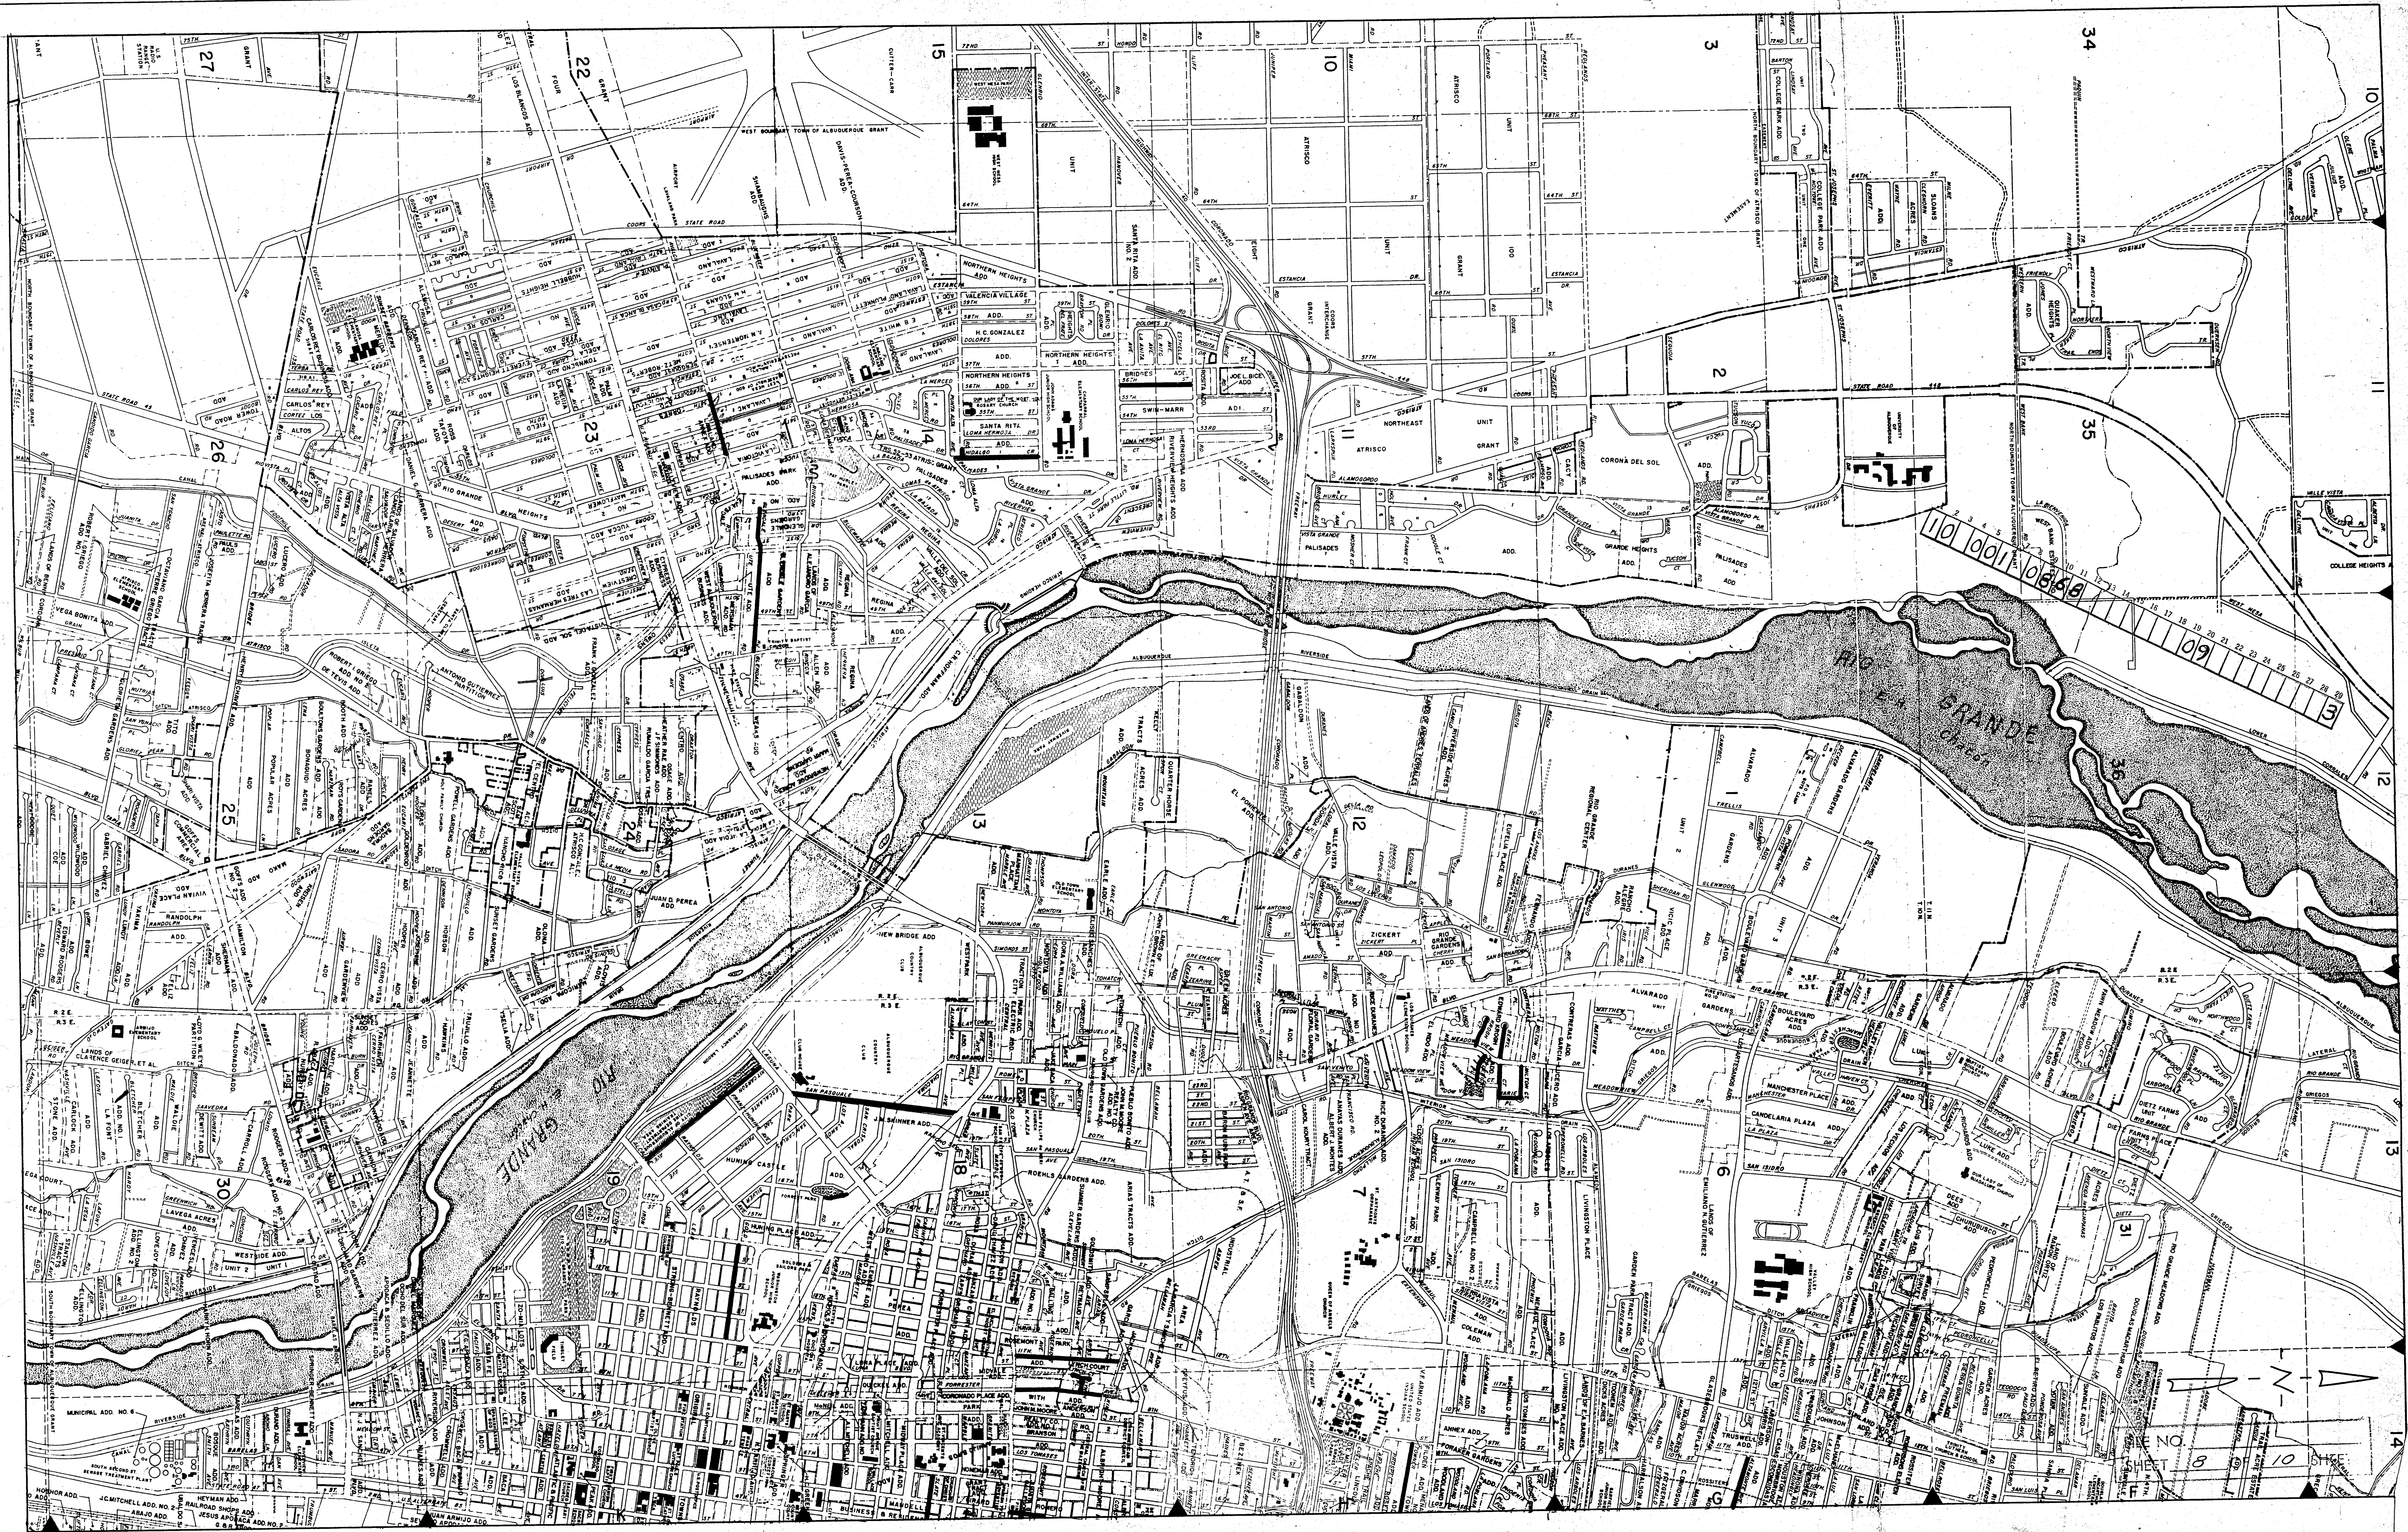


CITY OF ALBUQUERQUE STANDARD SPECIFICATIONS SUBGRADE BACKFILL AND PERMANENT PAVING CUT REPLACEMENTS CITYWIDE PAVEMENT PATCHING

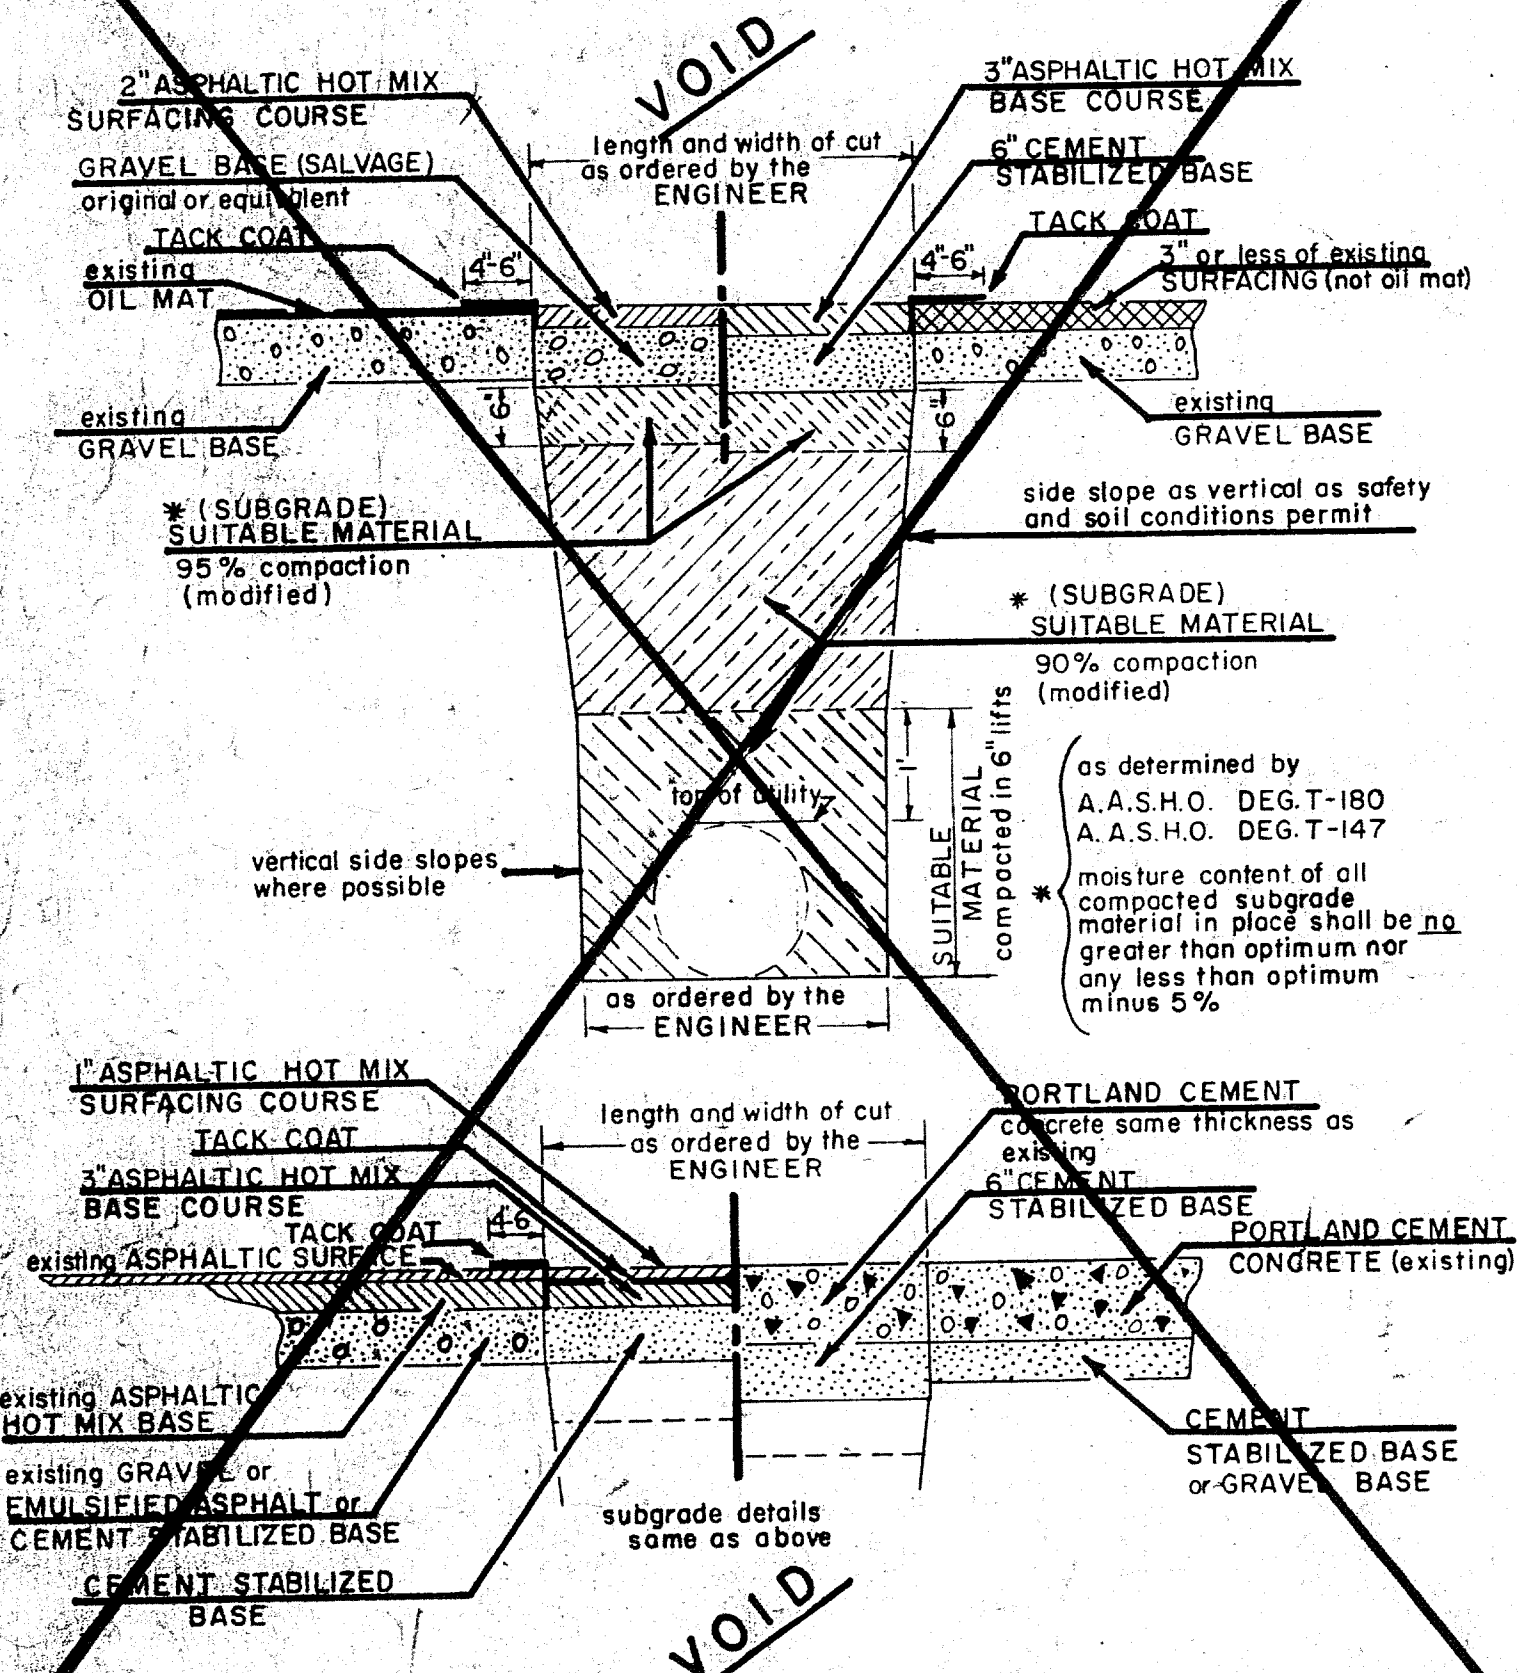

D96 a


CITY OF ALBUQUERQUE STANDARD SPECIFICATIONS SUBGRADE BACKFILL AND PERMANENT PAVING CUT REPLACEMENTS FOR SUBSTANDARD PAVEMENT CITYWIDE PAVEMENT PATCHING AND MAINTENANCE

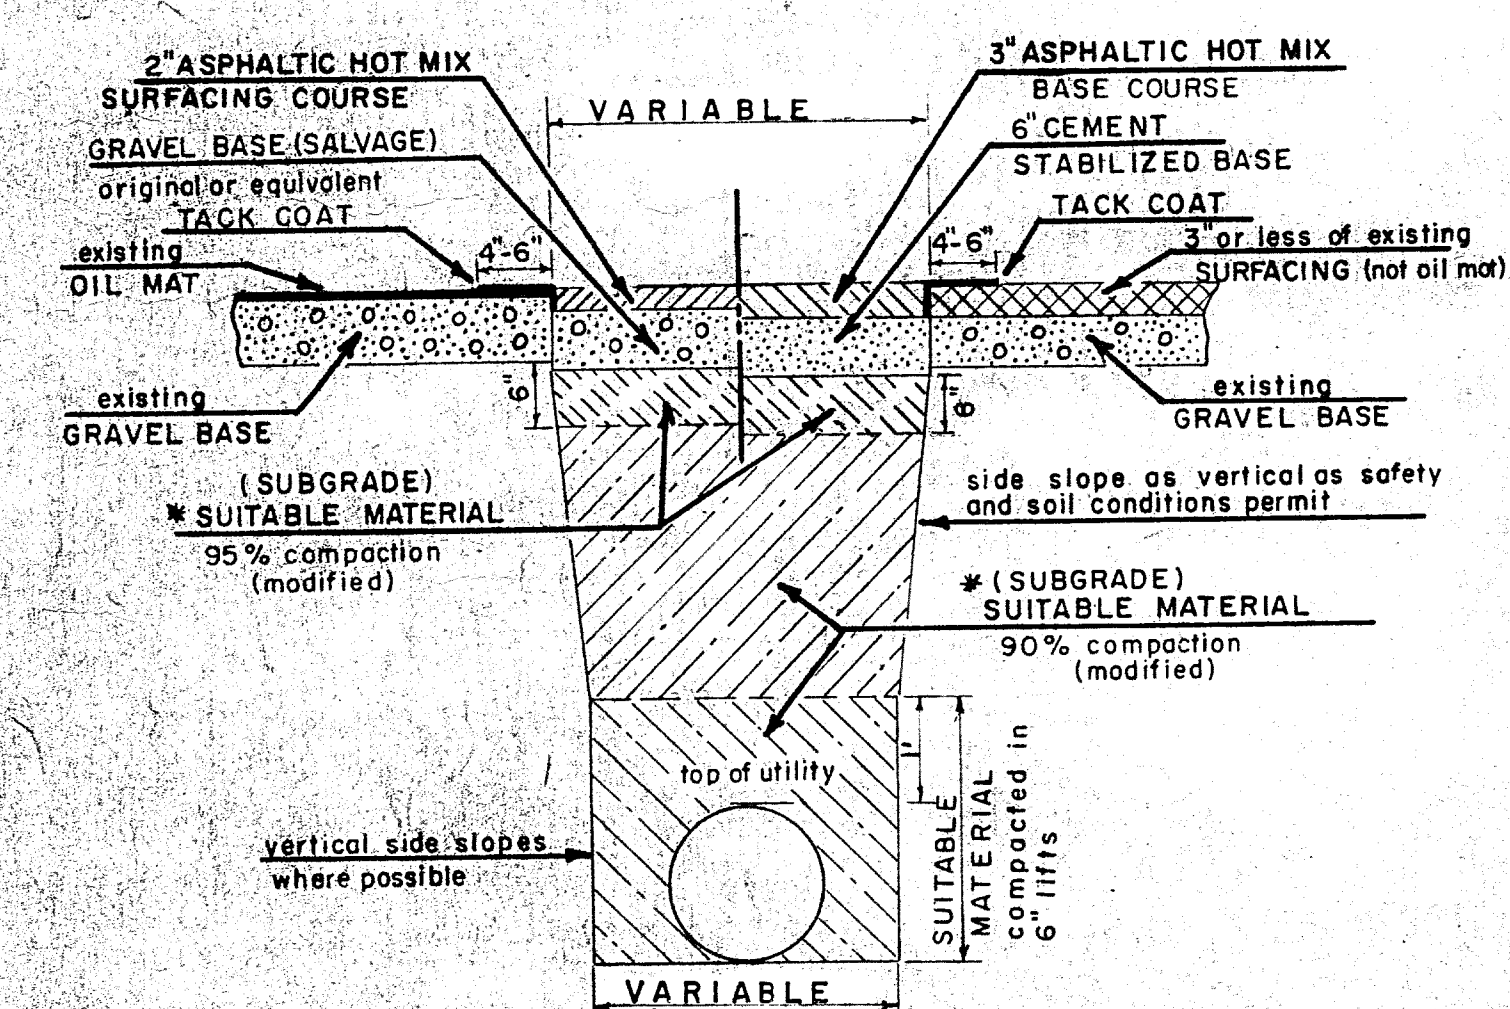

as determined by
A.A.S.H.O. DEG. T-180
A.A.S.H.O. DEG. T-147
* moisture content of all compacted subgrade material in place shall be no greater than optimum nor any less than optimum minus 5%.


D96 e

CITY OF ALBUQUERQUE STANDARD SPECIFICATIONS PERMANENT PAVING REPLACEMENTS AROUND MANHOLES AND VALVE BOXES CITYWIDE PAVEMENT PATCHING AND MAINTENANCE

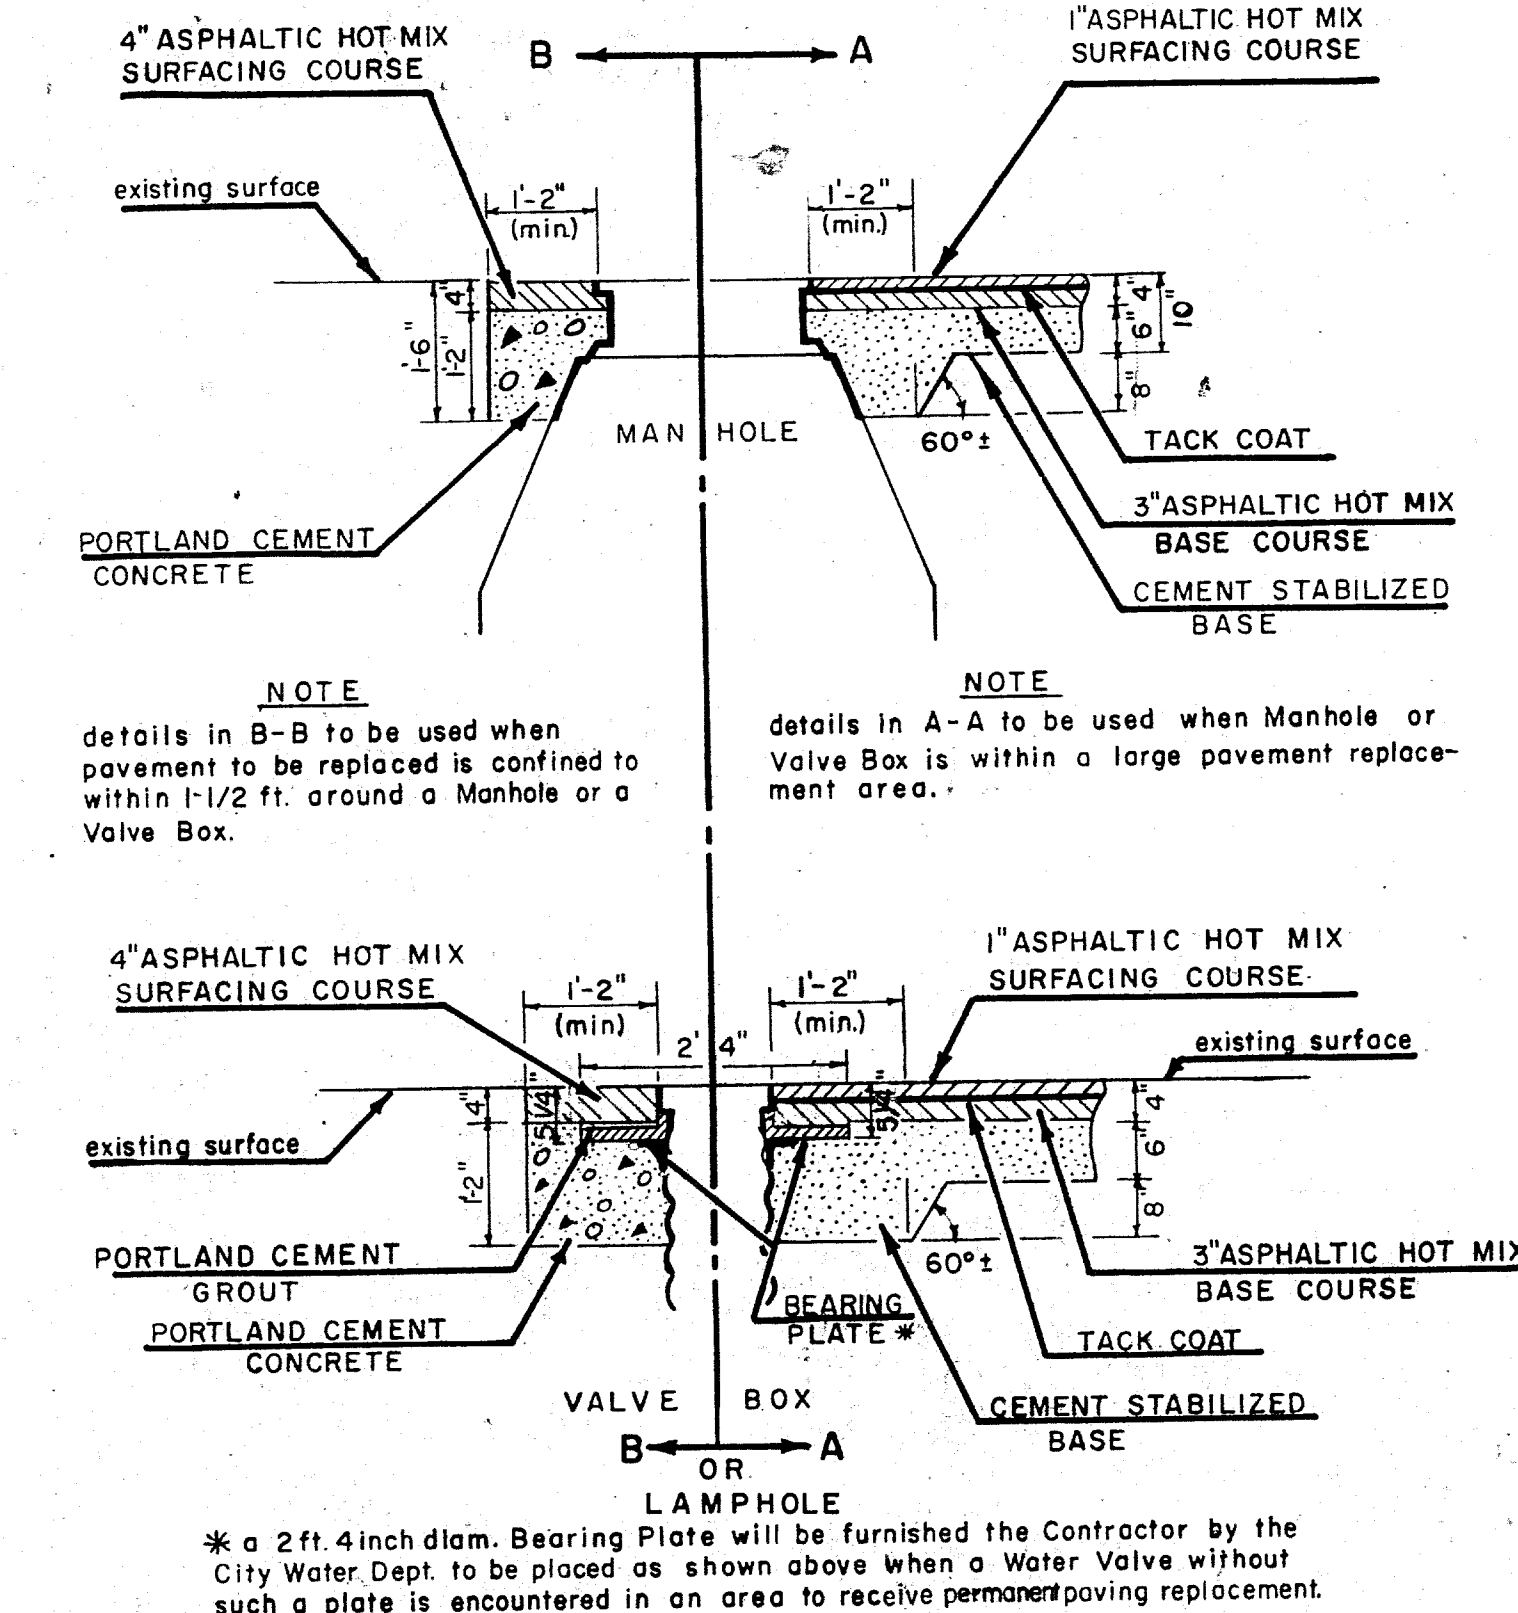

D96 b


CITY OF ALBUQUERQUE STANDARD SPECIFICATIONS SUBGRADE BACKFILL AND PERMANENT PAVING CUT REPLACEMENTS FOR STANDARD PAVEMENT CITYWIDE PAVEMENT PATCHING AND MAINTENANCE

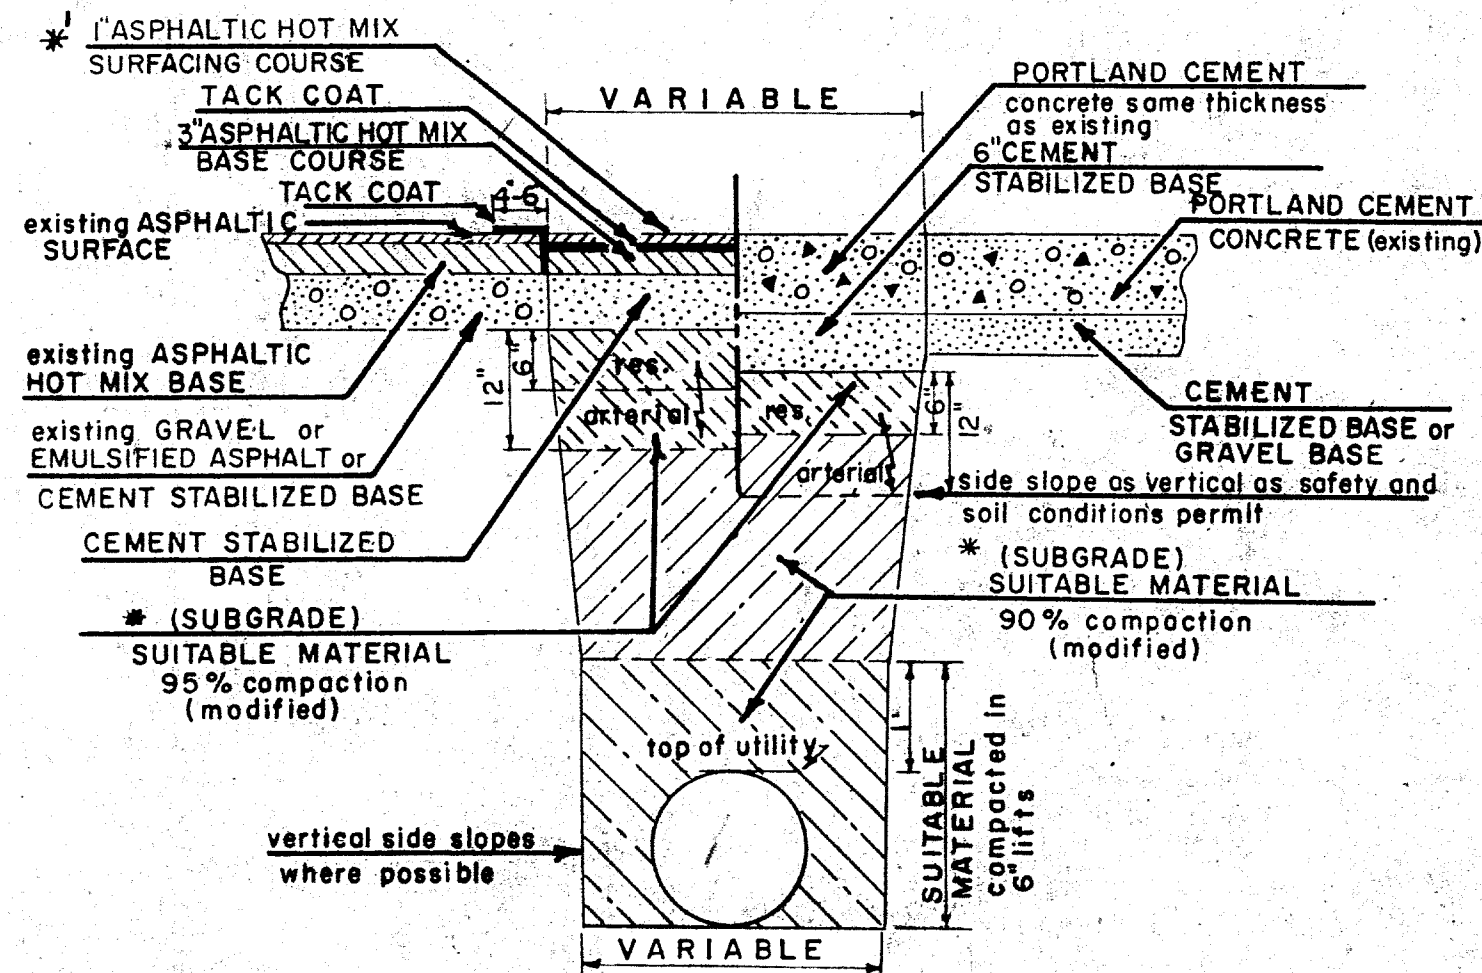

as determined by
A.A.S.H.O. DEG. T-180
A.A.S.H.O. DEG. T-147
* moisture content of all compacted subgrade material in place shall be no greater than optimum nor any less than optimum minus 5%.


D96 f

CITY OF ALBUQUERQUE STANDARD SPECIFICATIONS ASPHALTIC HOT MIX OVERLAY CITYWIDE PAVEMENT PATCHING AND MAINTENANCE

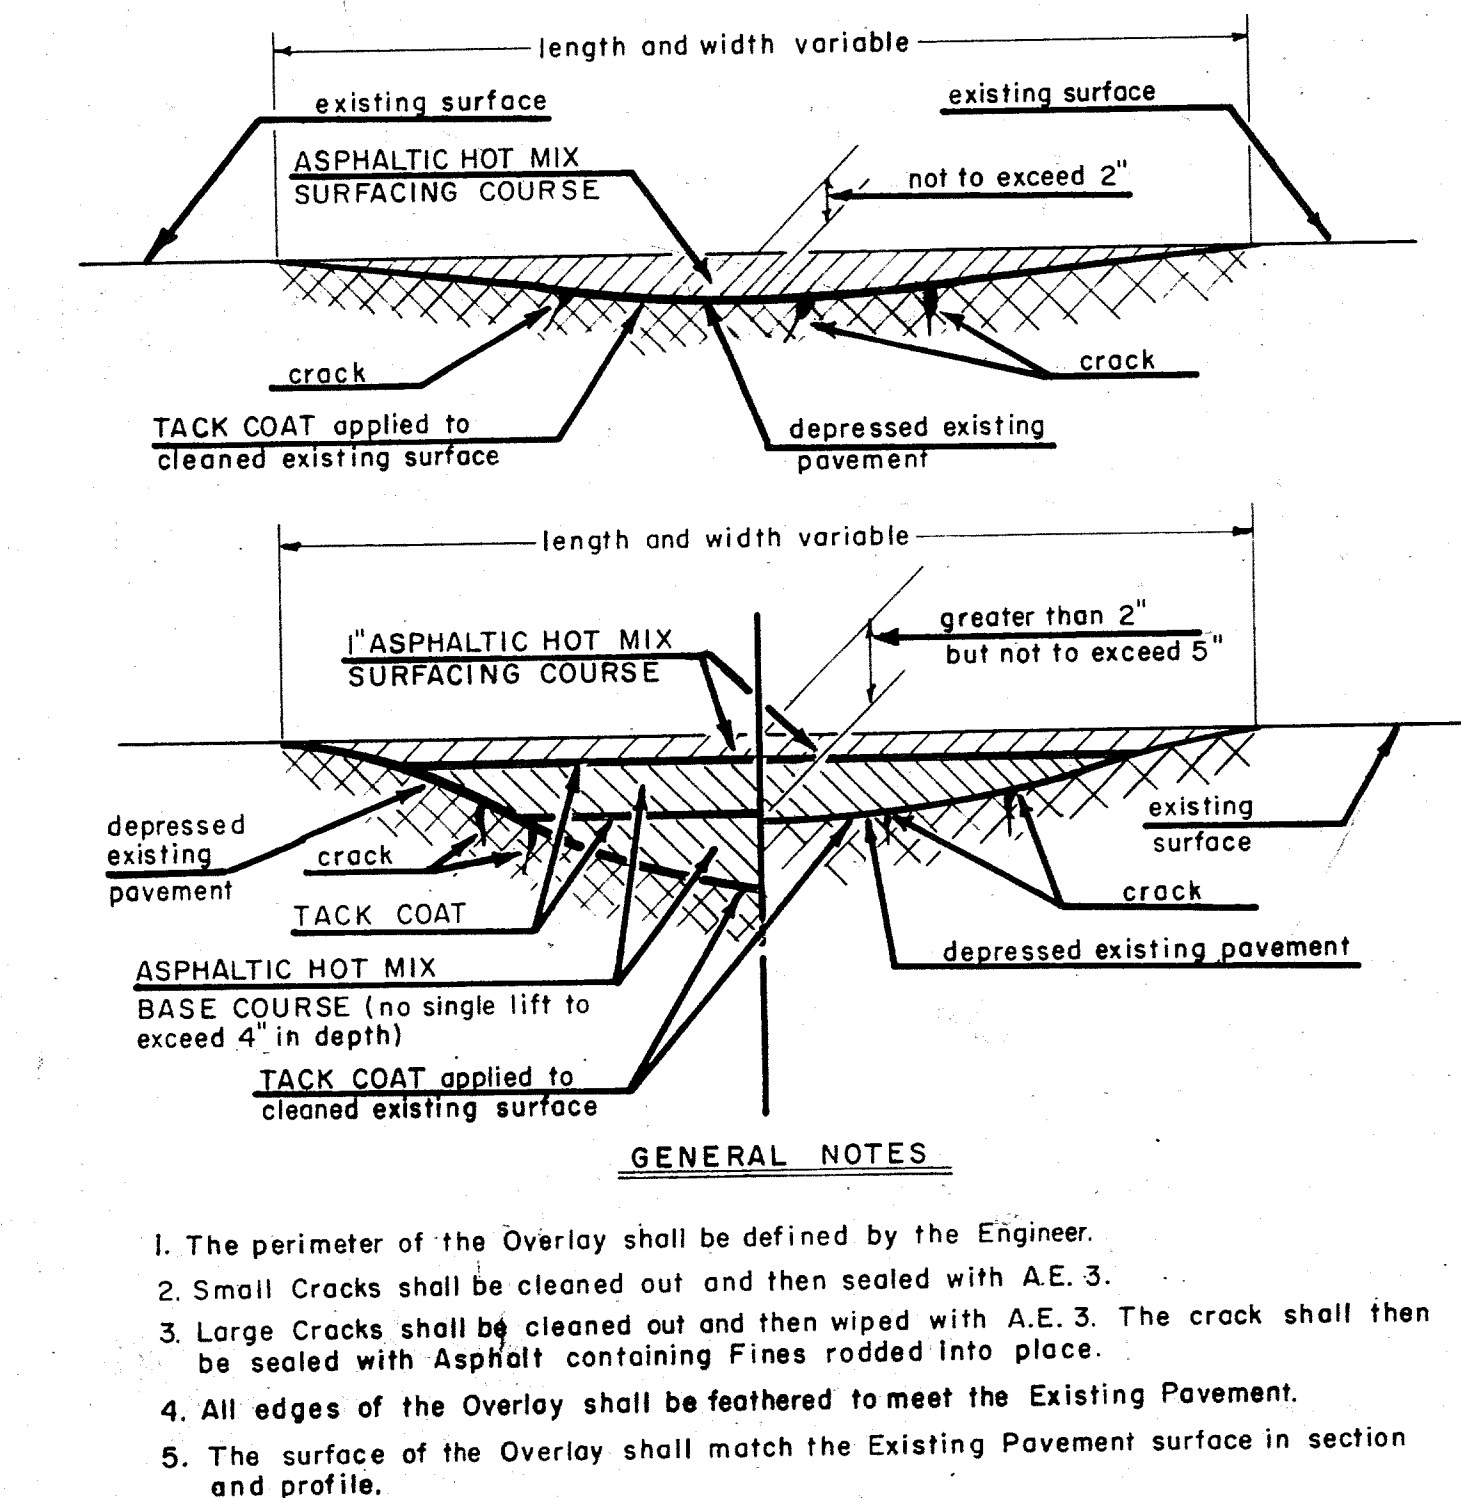

D96 c

CITY OF ALBUQUERQUE STANDARD SPECIFICATIONS LIMITS OF PAVING CUT DETAILS CITYWIDE PAVEMENT PATCHING AND MAINTENANCE

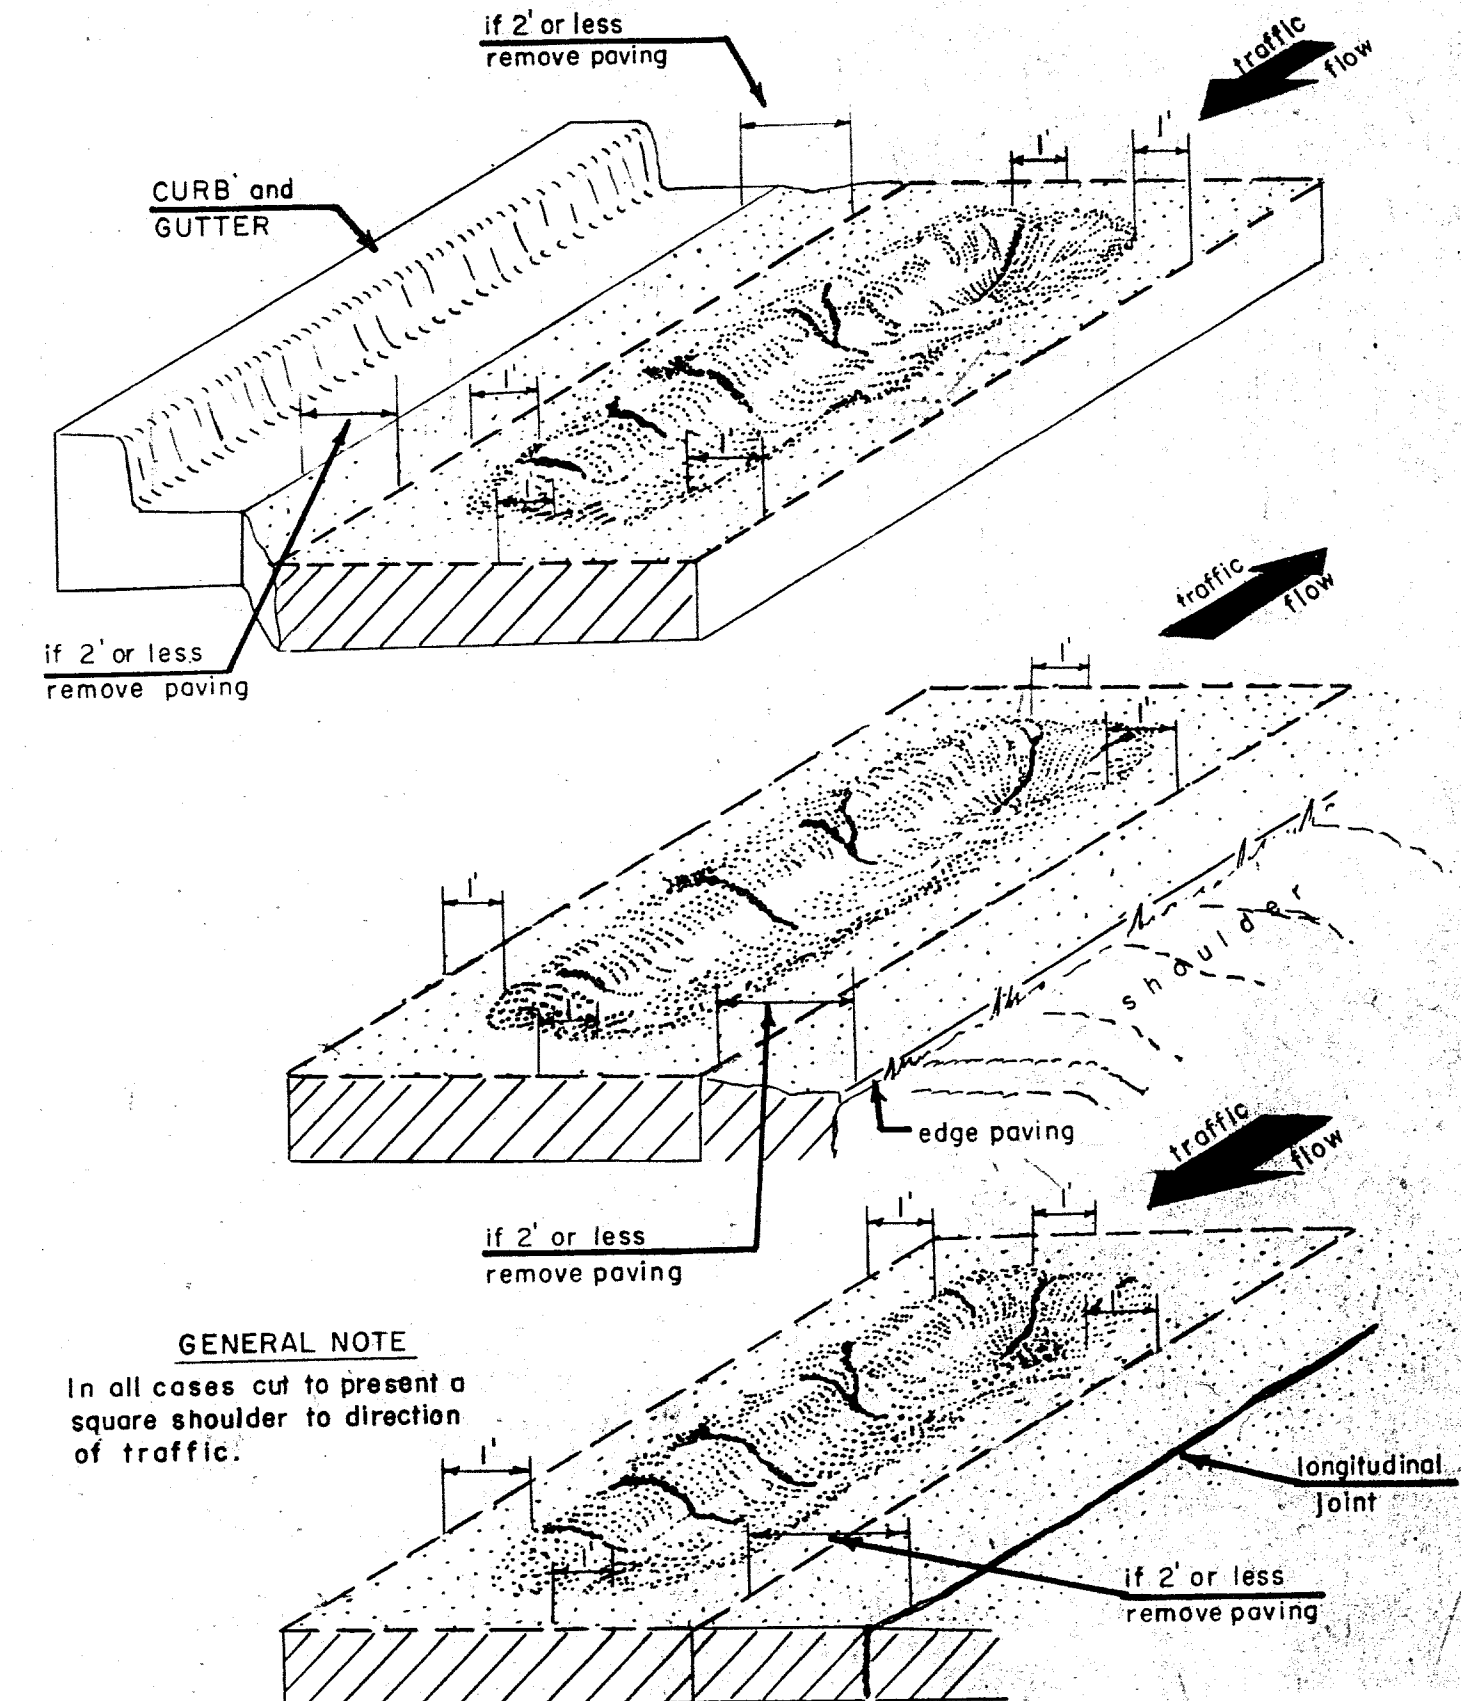

D96 d

CITY OF ALBUQUERQUE NEW MEXICO

PUBLIC WORKS DEPARTMENT
DIVISION OF ENGINEERING
FIELD AND DESIGN SECTION


STANDARD SPECIFICATIONS CITYWIDE PAVEMENT PATCHING AND MAINTENANCE

RECOMMENDED BY:
William J. Stevens
WILLIAM J. STEVENS
CITY ENGINEER
N.M.P.E. & L.S. NO. 1019

APPROVED BY:
E. F. Hensch
DIRECTOR OF PUBLIC WORKS


Date: 10/1/65
Designed by: [Signature]
Drawn by: [Signature]

1	2	3	4	5	6	7	8	9	10	11	12	13	14	15	16	17	18	19	20	21	22	23	24	25	26	27	28	29
10	00	1	0	9	6	8														1	0							

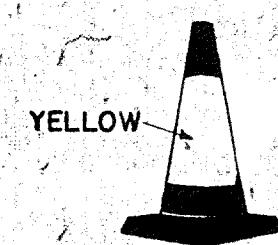


18" TRAFFIC CONE

TO BE USED TO CHANNELIZE TRAFFIC IN CONSTRUCTION AREA ONLY. TO BE USED TO SEPARATE TRAFFIC LANES WHEN ONE SIDE OF DIVIDED STREETS IS USED.

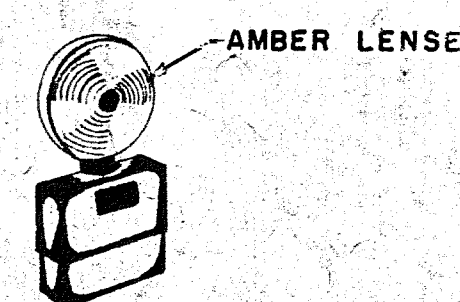


FLASHER

TO BE USED TO SUPPLEMENT BARRICADES FROM SUNSET TO SUNRISE. NOT LESS THAN 6" LENSE MAY BE USED ALONE.

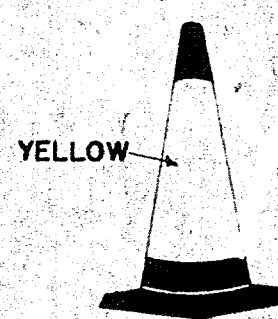

30" TRAFFIC CONE


TO BE USED TO SUPPLEMENT BARRICADE "G" OR OPTIONAL "G" MAY BE USED IN PLACE OF 18" CONES.

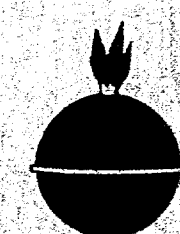


FLARE POT

TO BE USED TO SUPPLEMENT BARRICADES AND FLASHERS FROM SUNSET TO SUNRISE.


ALL WARNING SIGN(S) TO BE AS FOLLOWS:
LETTERS — BLACK
BORDER — BLACK
BACKGROUND — REFLECTIVE YELLOW

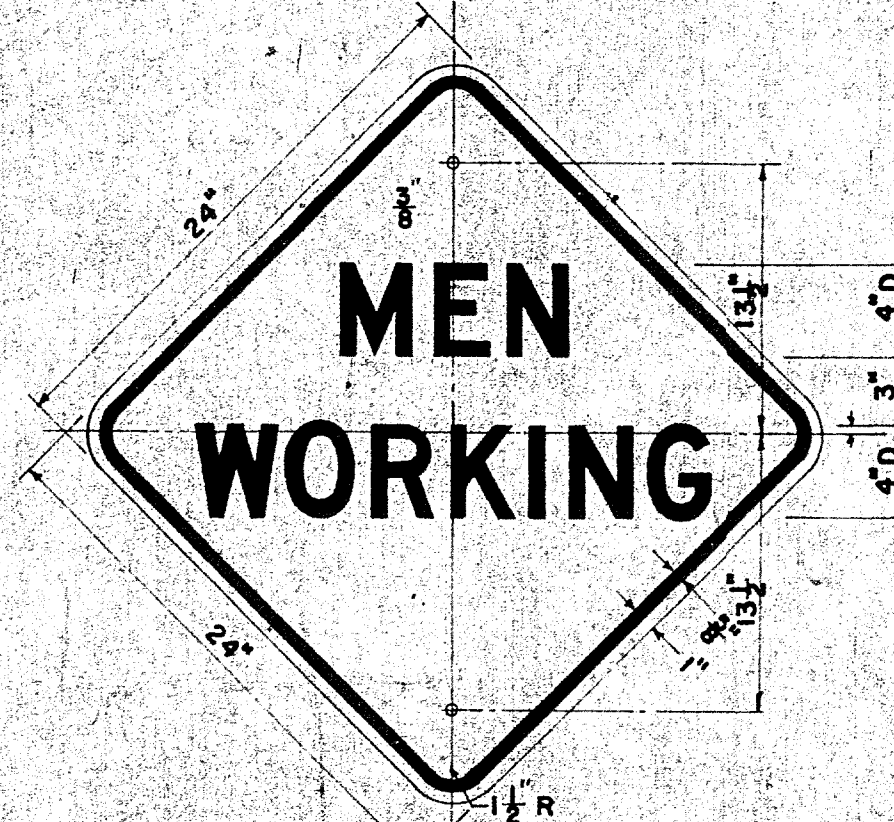


W-26
24"x24"

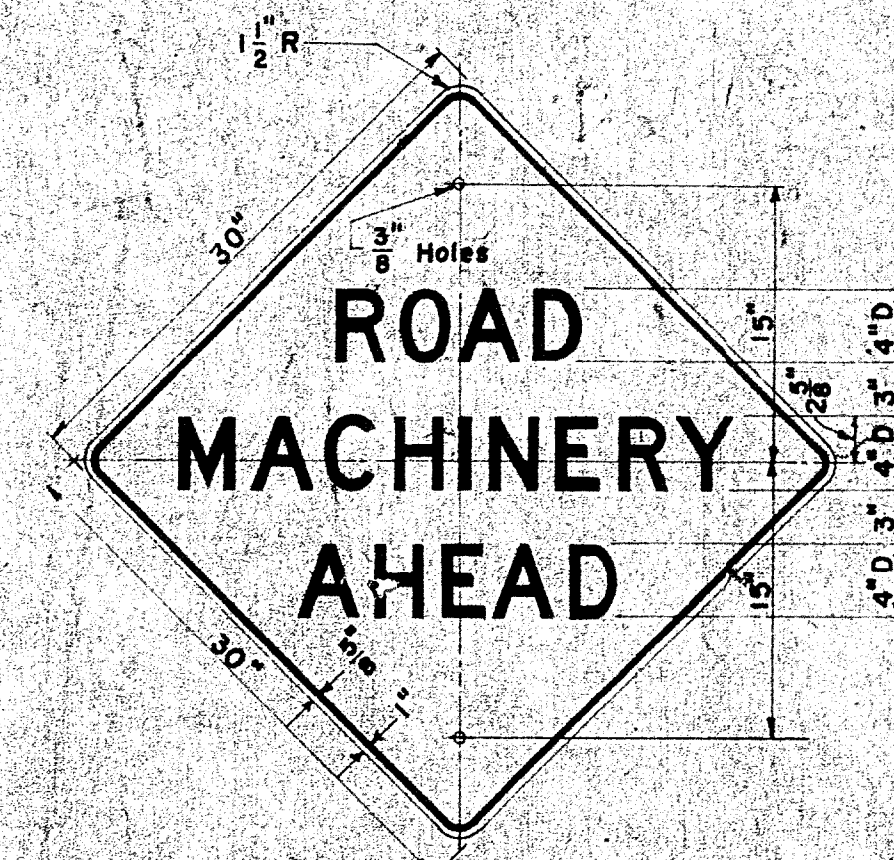

W-147
30"x30"

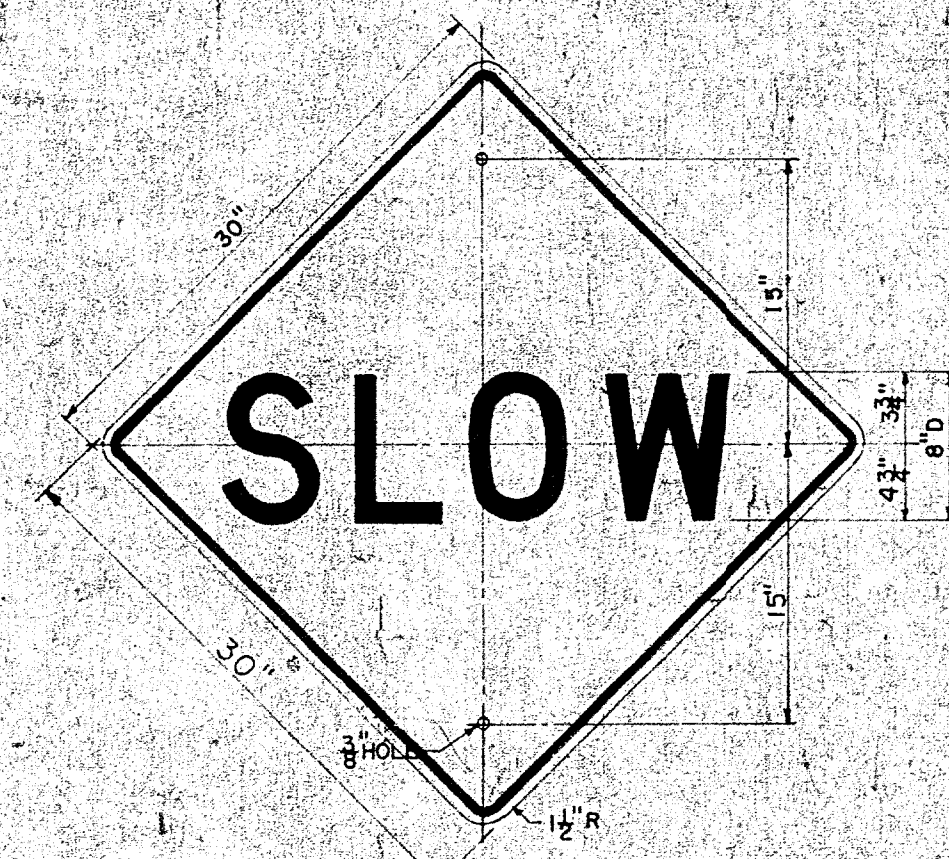


W-155
30"x30"

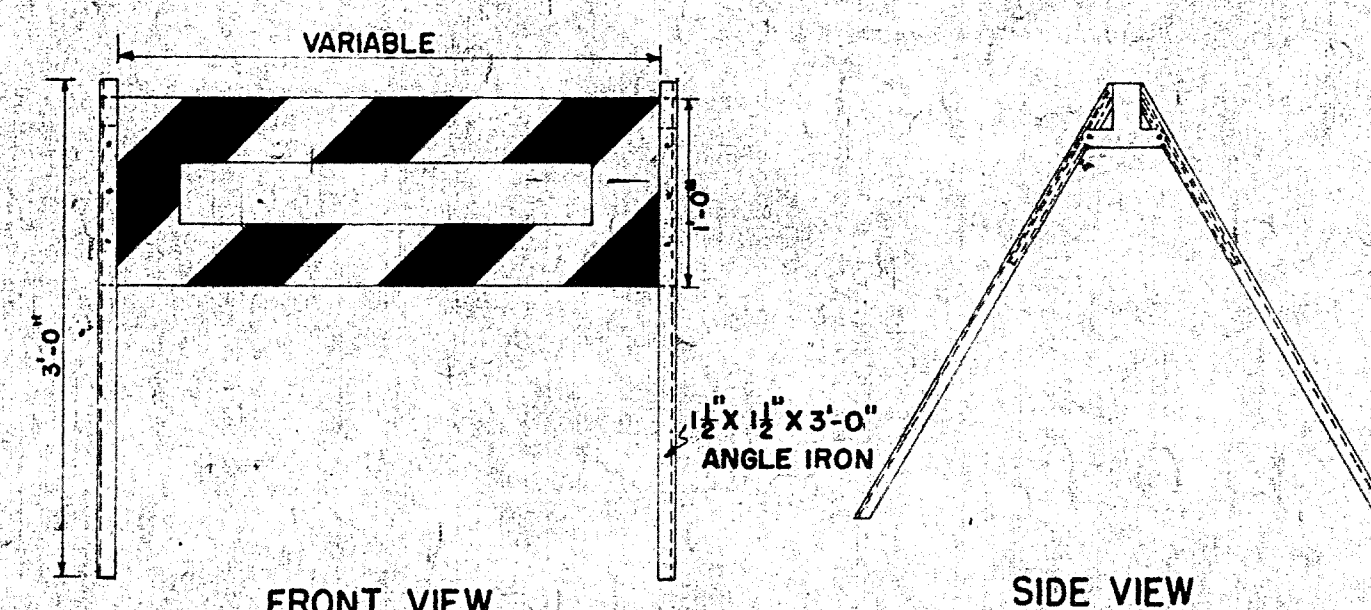

FRONT VIEW

SIDE VIEW

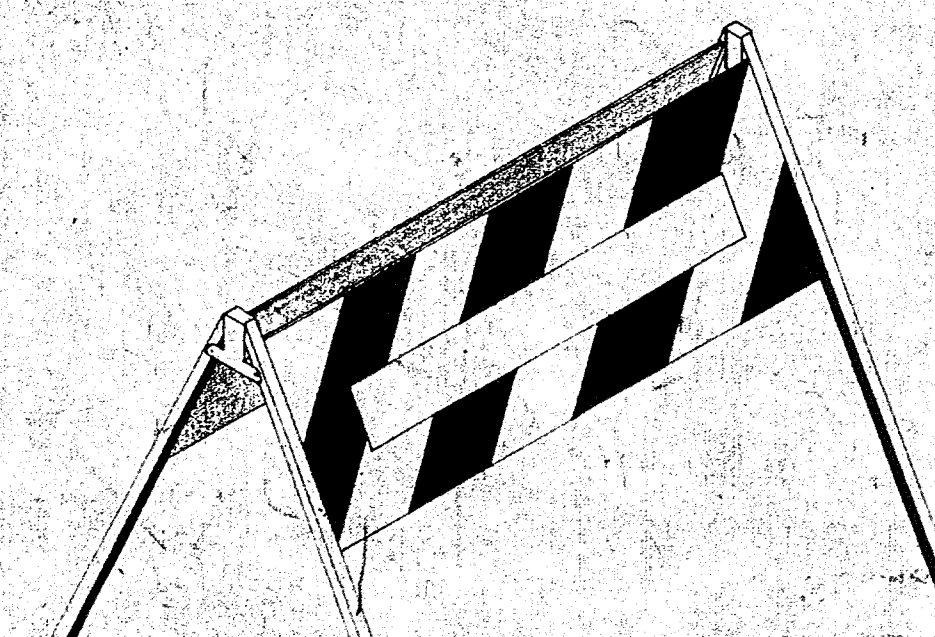


ASSEMBLY

SIGNS TO BE USED
KEEP RIGHT
KEEP LEFT
OPEN TRENCH
DETOUR
OR
ANY GUIDE SIGN


BARRICADE "G" (OPTIONAL)

SAME USES AS BARRICADE "G"

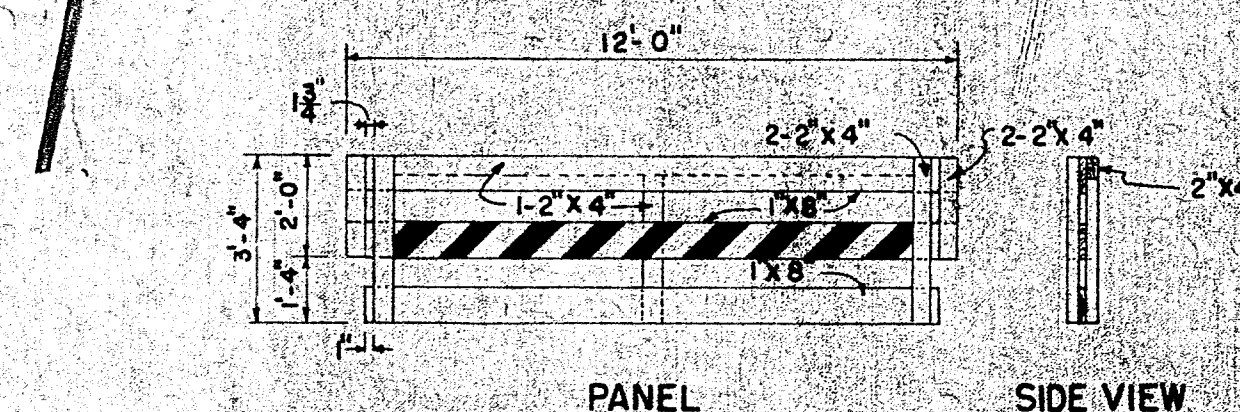

PANEL

SIDE VIEW

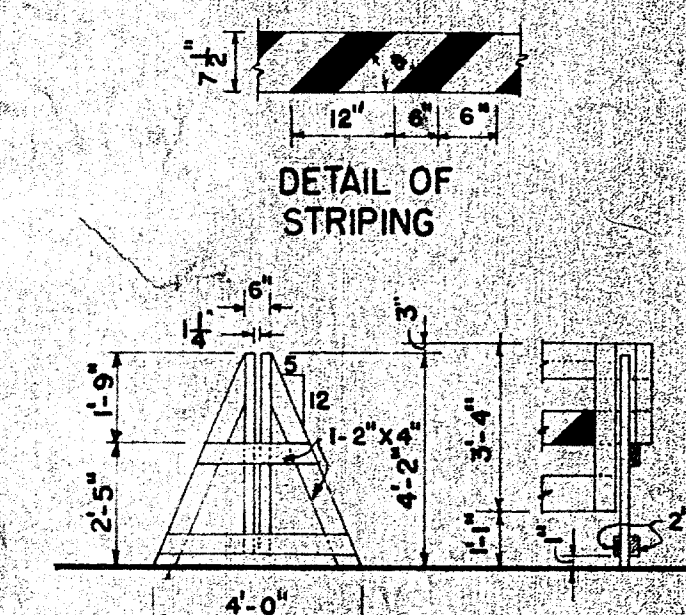

STAND


ASSEMBLY

BARRICADE "C"


BARRICADE "C" SHALL BE CONSTRUCTED AS ABOVE DESIGN OR EQUAL. BARRICADES OF SUBSTANTIAL CONSTRUCTION WHICH CORRESPOND IN SIZE & COLOR TO BARRICADE "C" SHALL BE CONSIDERED EQUAL. BARRICADE "C" WITH APPROPRIATE SIGNS MAY BE USED TO CLOSE RESIDENTIAL OR COLLECTOR STREETS FOR MORE THAN 10 DAYS. BARRICADE "C" MAY BE USED TO CLOSE FEDERAL ROUTES, STATE HIGHWAYS OR THOROUGHFARES.

ALL SIGNS SHOWN BELOW EXCEPT M-20A (L)
TO BE AS FOLLOWS:

LETTERS — BLACK
BORDER — BLACK
BACKGROUND — WHITE
REFLECTIVE
ARROW — BLACK

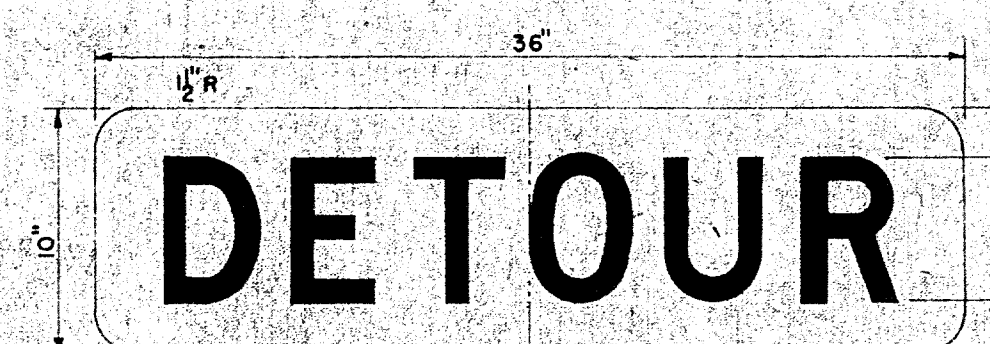


M-19A
36"x10"

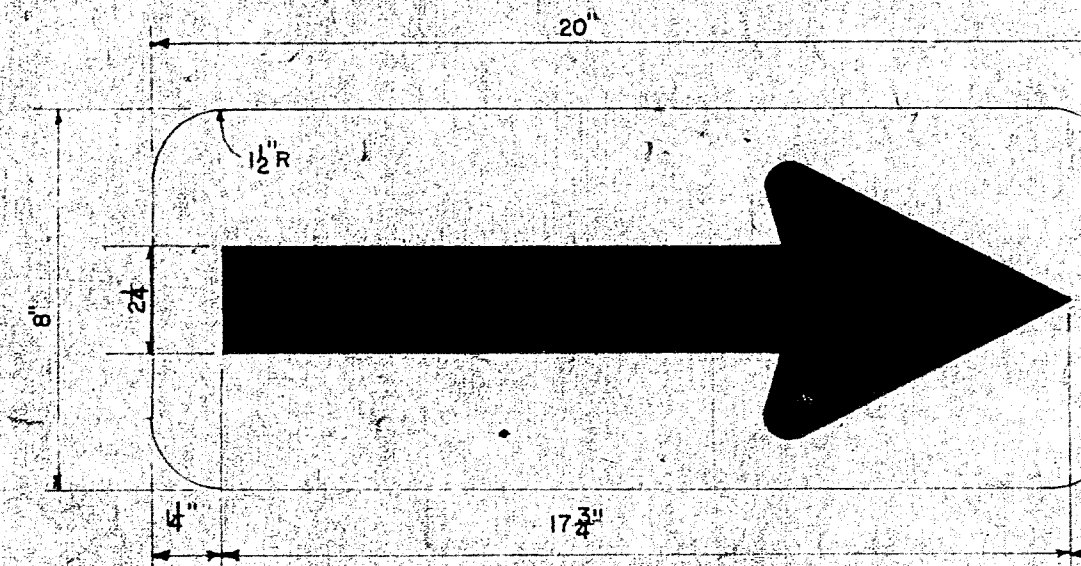


M-9A
20"x8"


ARROW DETAIL — SEE NOTE "B"

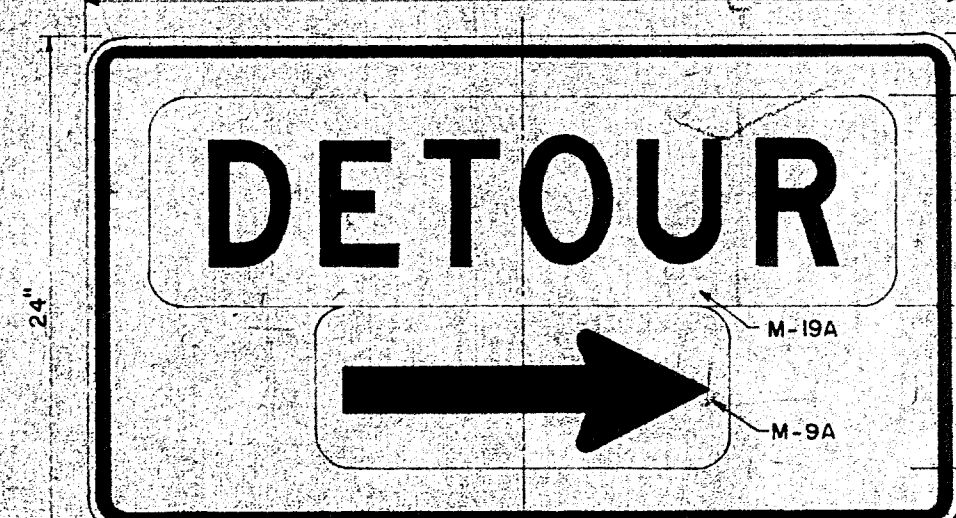

M-19B
42"x24"

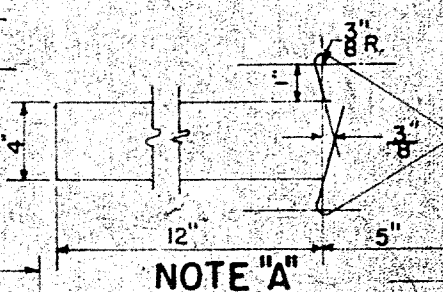

NOTE "A"

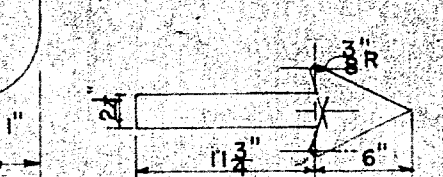


NOTE "B"



M-20A (L)
20"x8"

ARROW — WHITE
REFLECTIVE

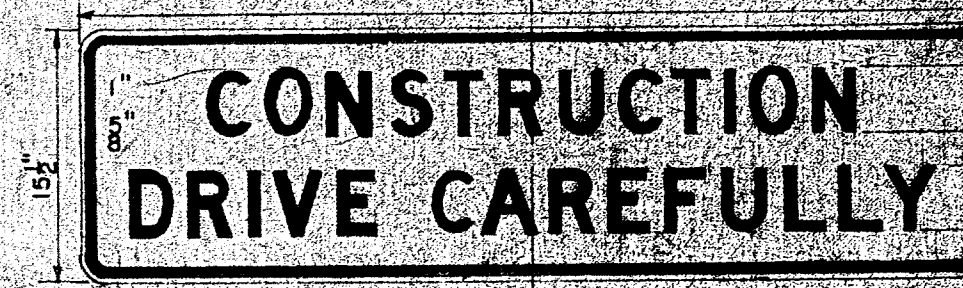

D-34
55"x15 1/2"




D-35
85"x13"

STANDARD CONSTRUCTION SIGNS & BARRICADES


TRAFFIC ENGINEERING DEPT.
IN ACCORDANCE WITH
NEW MEXICO MANUAL ON UNIFORM TRAFFIC CONTROL
DEVICES FOR STREETS & HIGHWAYS

SCALE DATE DRAWN AUG. 3, 1960 CHECKED EC SHEET 10 OF 10

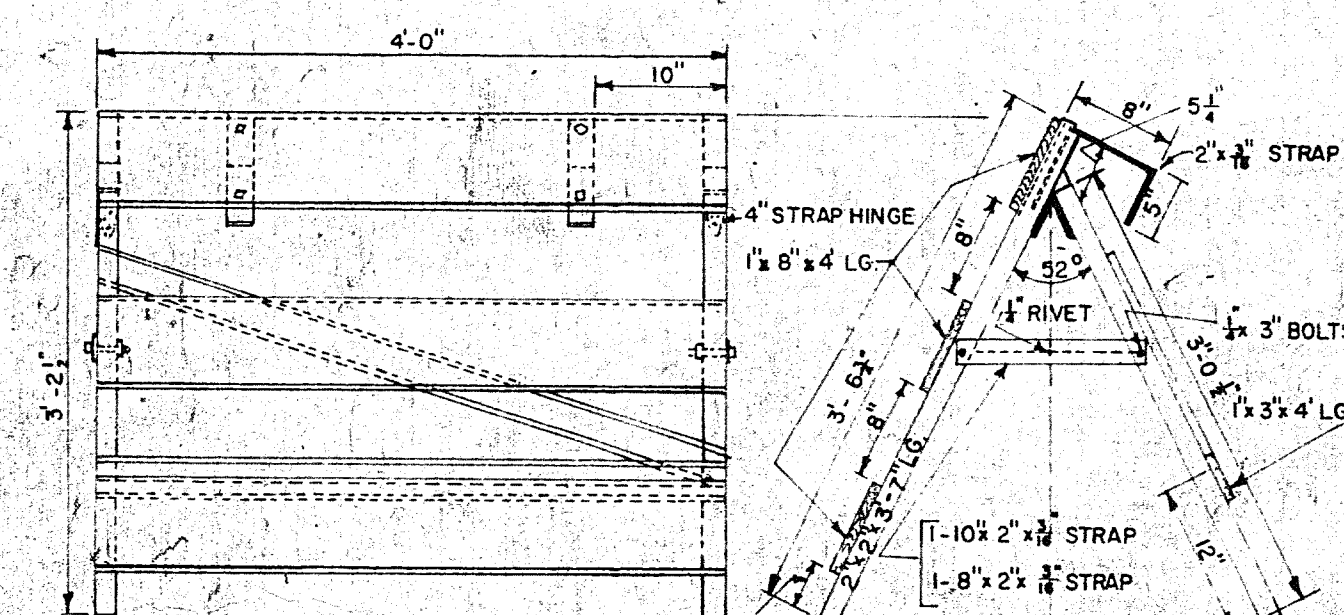


FRONT VIEW

SIDE VIEW

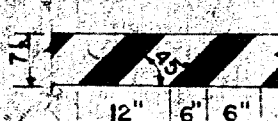


DETAIL OF STRIPING

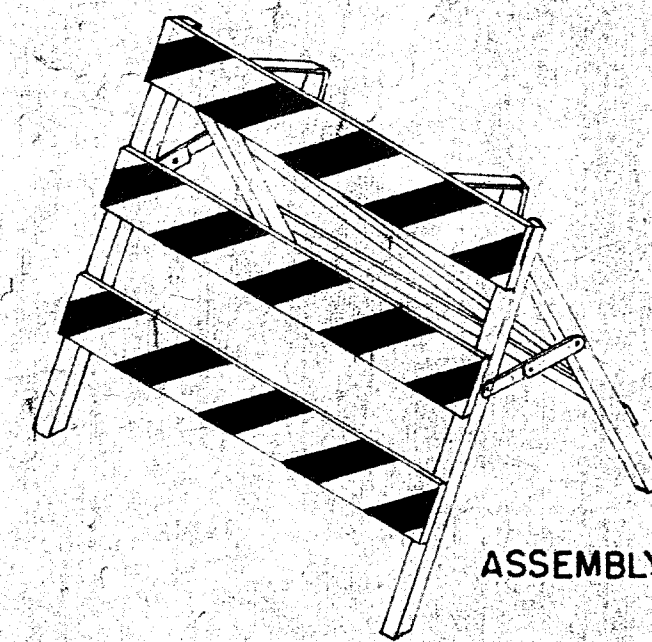


ASSEMBLY

BARRICADE "G"

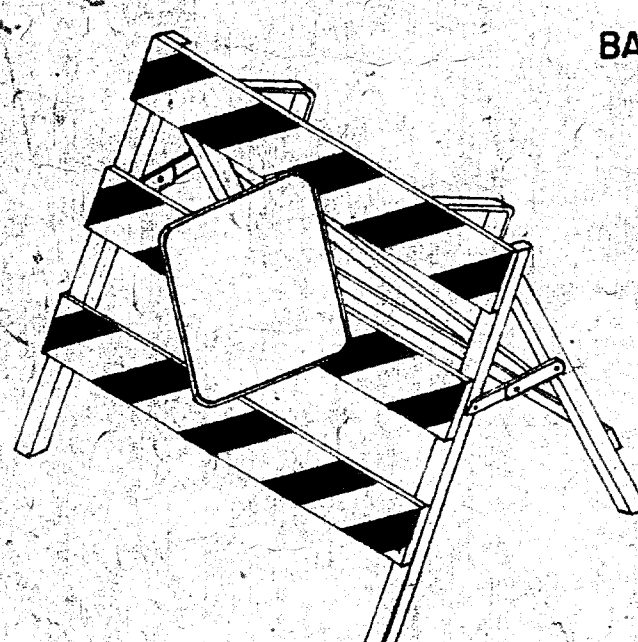


BARRICADE "G" WITH SIGN

SLOPE BLACK & WHITE STRIPS TOWARD SIDE OF BARRICADE ON WHICH TRAFFIC IS TO PASS.

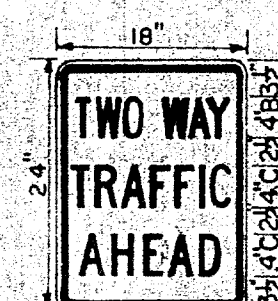

R-17
18"x24"

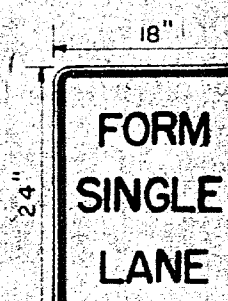

FORM
SINGLE
LANE

BARRICADE "G" SHALL BE CONSTRUCTED AS THE ABOVE DESIGN OR EQUAL. BARRICADES OF SUBSTANTIAL CONSTRUCTION WHICH CORRESPOND IN SIZE & COLOR TO BARRICADE "G" WILL BE CONSIDERED EQUAL. BARRICADE "G" SHALL BE USED WITH APPROPRIATE WARNING & GUIDE SIGNS BY MAINTENANCE OR CONSTRUCTION CREWS WHERE WORK IS BEING CONDUCTED IN OR NEAR THE ROADWAY OR ANY TYPE PUBLIC HAZARD WHICH IS CREATED BY THE WORK. BARRICADE "G" SHALL BE USED AS AN ADVANCE WARNING SIGN BARRIER. BARRICADE "G" MAY BE USED TO CLOSE RESIDENTIAL STREETS FOR 10 DAYS OR LESS.

NOTE:
ALL BARRICADES TO BE PAINTED REFLECTORIZED WHITE & BLACK.

