


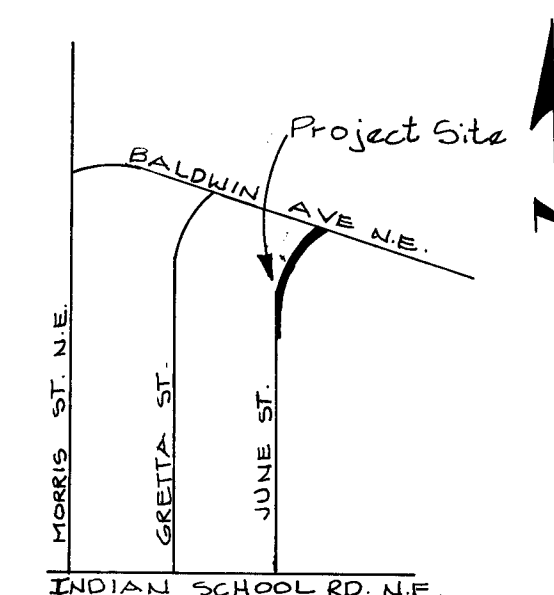


**INDEX**

| SHEET | TITLE                |
|-------|----------------------|
| 1     | TITLE SHEET          |
| 2     | PLAN & PROFILE SHEET |

# JUNE ST. SOUTH OF BALDWIN AVE. NE

REMOVAL & REPLACEMENT OF CURB & GUTTER AND PAVEMENT

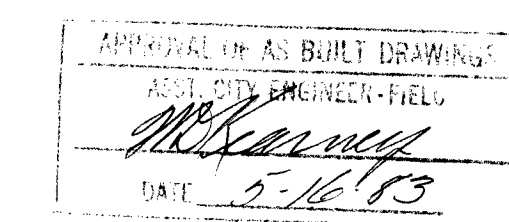

22 1013 0133

Richard Shill


1013

1 2


1013

1013

Scale:  $1'' = 20'$  Horiz.  
 $1'' = 5'$  Vert.

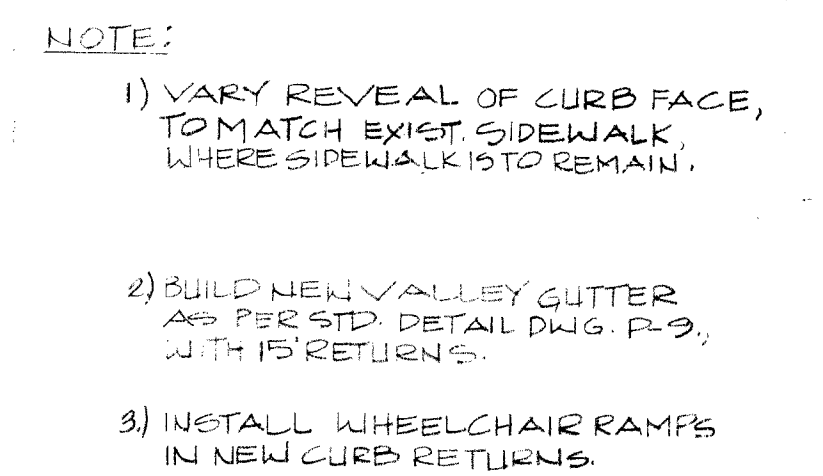

EXIST. CURB & GUTTER  
NEW CURB & GUTTER  
NEW SIDEWALK  
STORM DRAINAGE FLOW  
DIRECTION  
PAVEMENT REMOVAL  
AND REPLACEMENT  
NEW ELEVATION  
EXIST. ELEV.

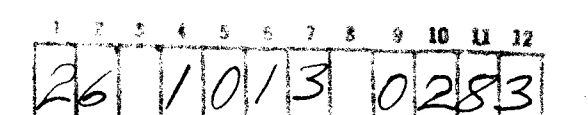

ST. MAINT.  
ENGR.

2021

D.2AMORA 21051

P.A. Tonnagh 3/19/81

1013 H-21 2 2