


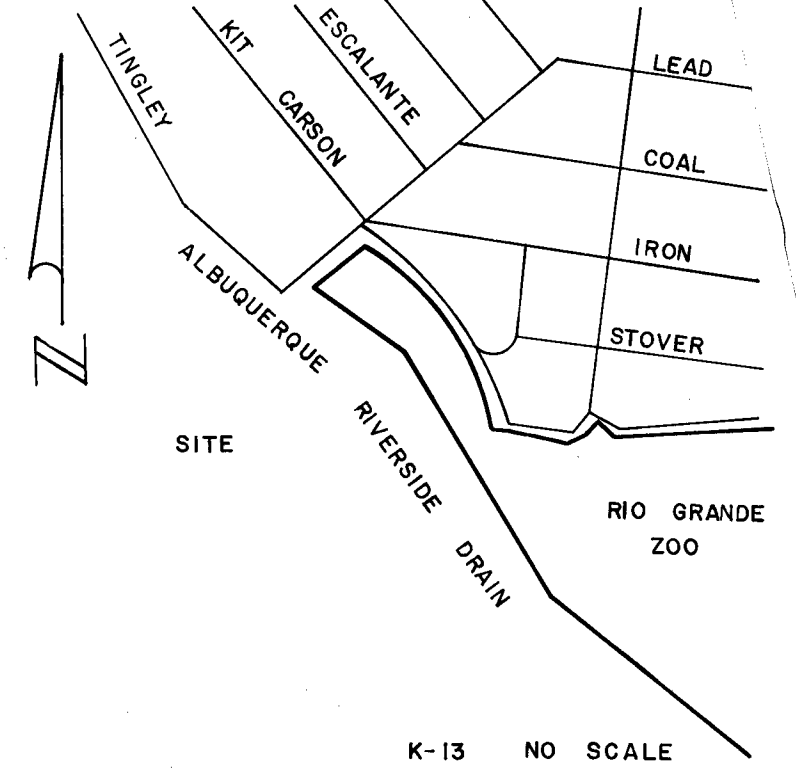


FIRE ACADEMY VALLEY GUTTER

INDEX

<u>SHEET</u>	<u>TITLE</u>
1	TITLE SHEET
2	PLAN

FOR INFORMATION ONLY

1 2 3 4 5 6 7 8 9 10 11 12
26 10/70/81

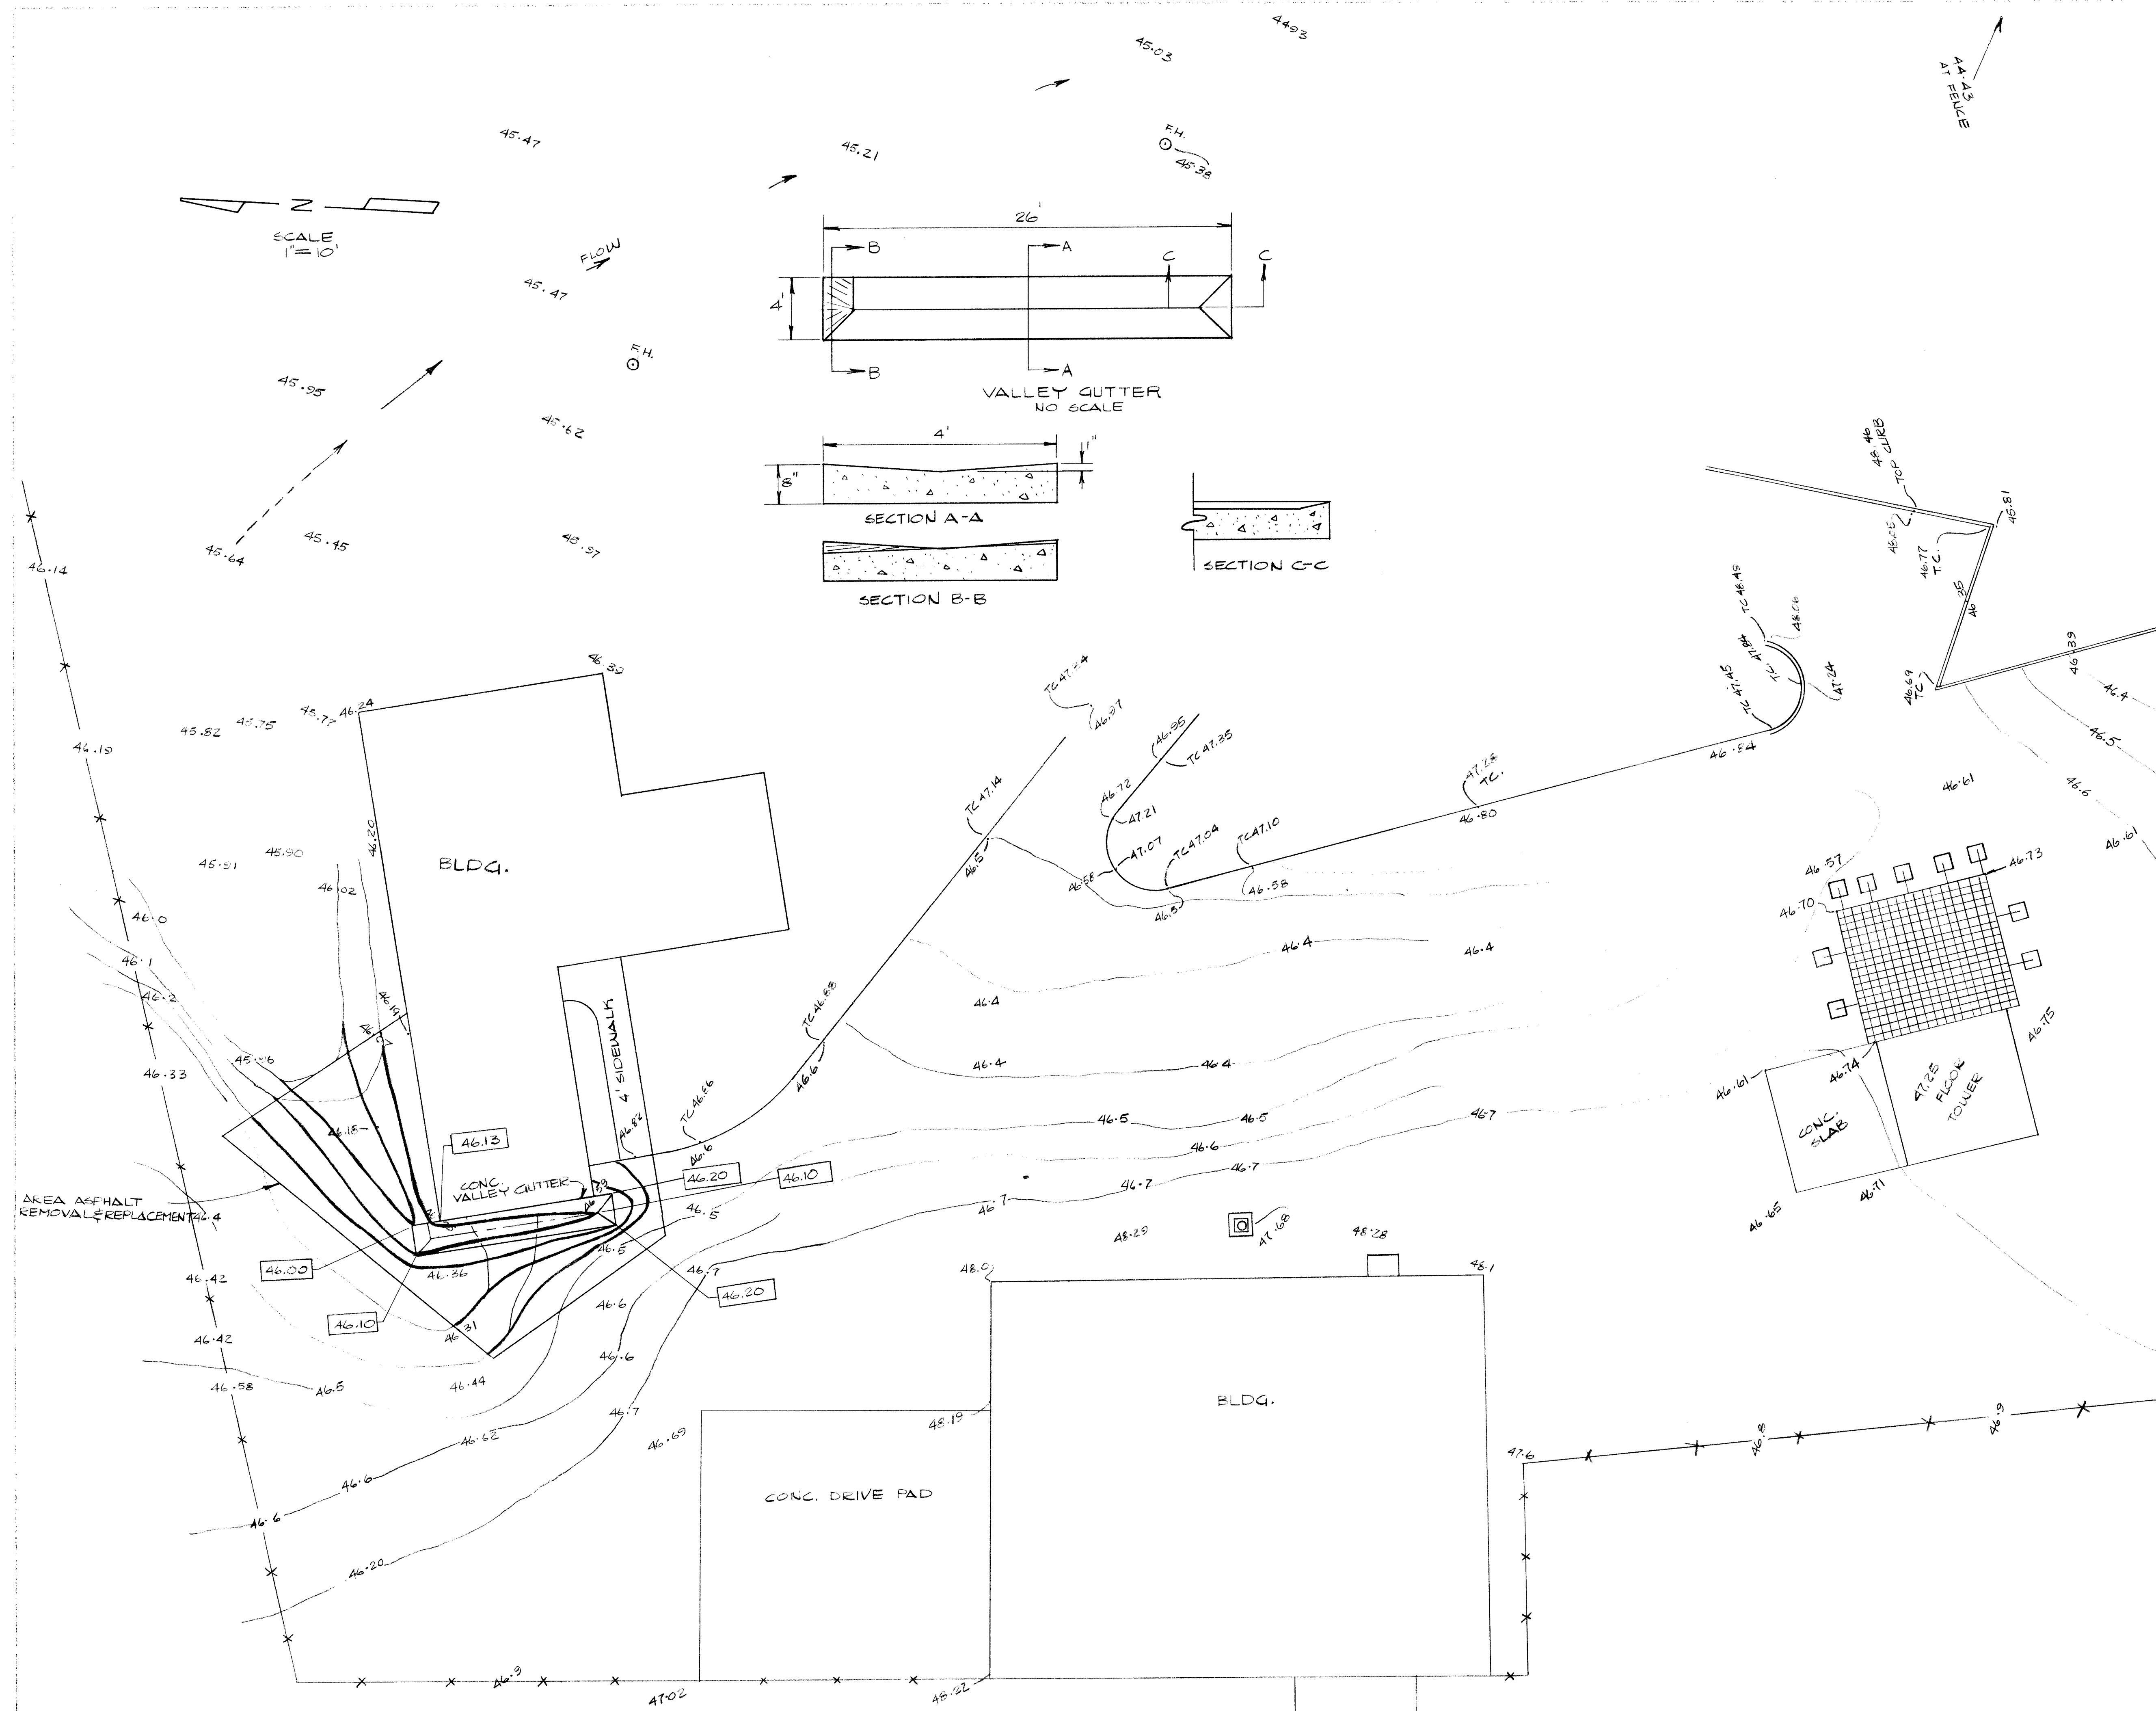

6-K-13 ELEV. 4956.95 BRASS CAP
TINGLEY DR. & ALCALDE

M. GONZALES
C. LUCERO
E. CHAVEZ
PLANE TABLE
SLEEVES

P. FISCHER
KALAS

LEGEND:

46.13	NEW ELEVATION
46.60	EXISTING ELEVATION

FOR INFORMATION ONLY

26 10170281

VALLEY GUTTER FOR FIRE ACADEMY AT
ALCALDE PL. & CARSON AVE.