
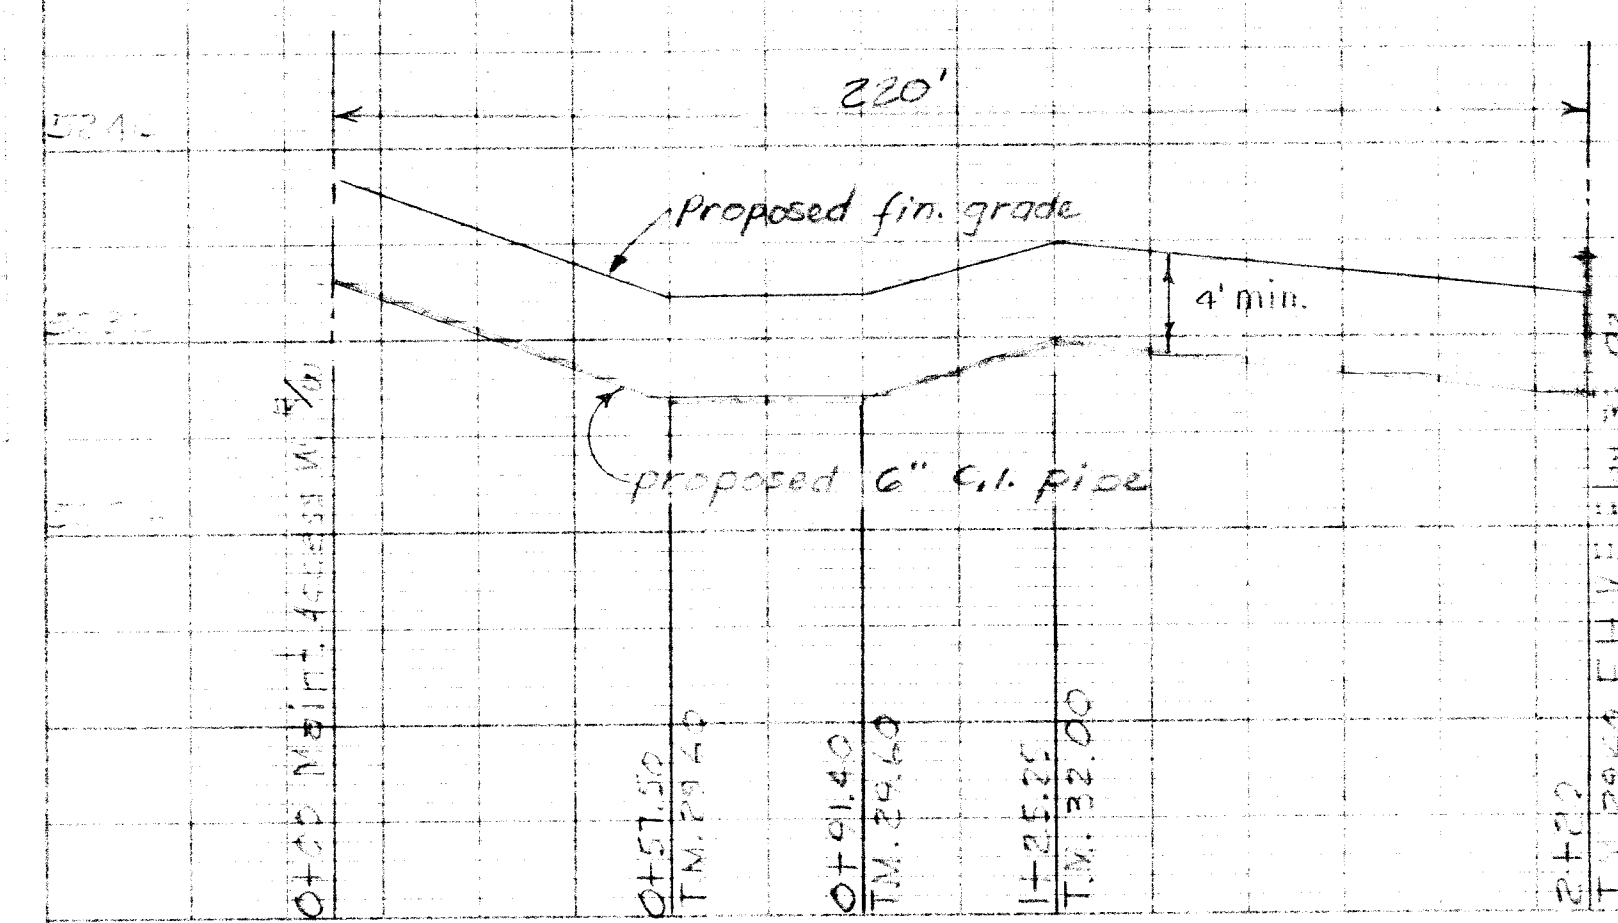
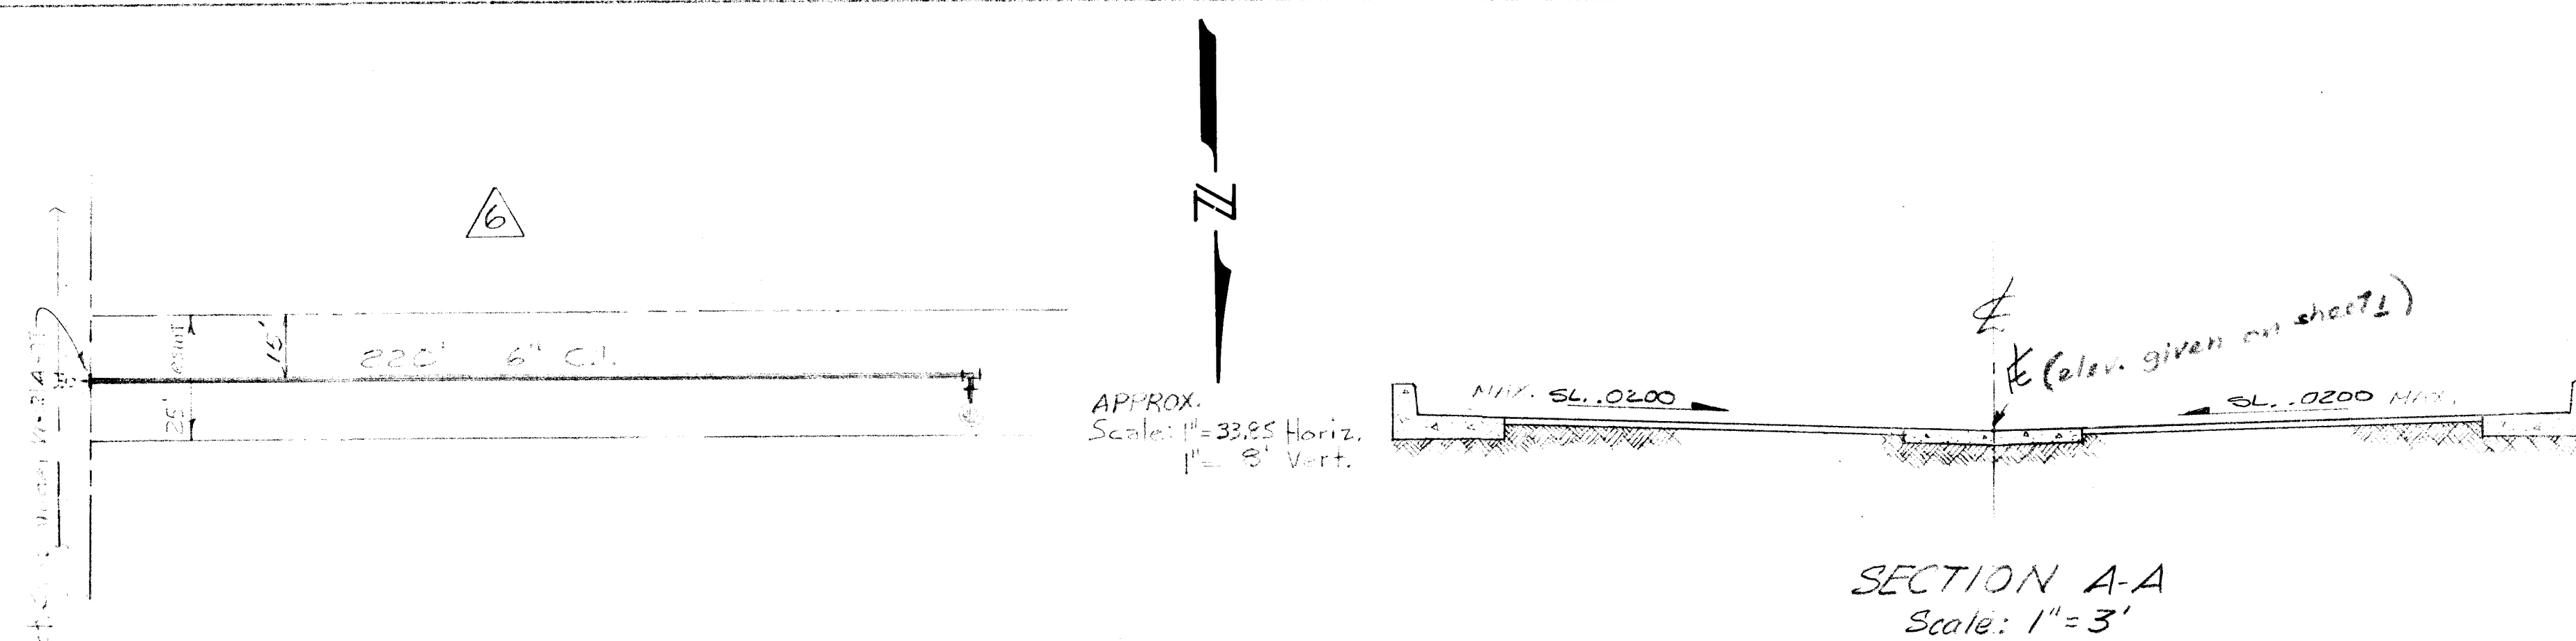


TRANSITION FROM INVERTED
CROWN TO EXISTING
FLAT SECTION.

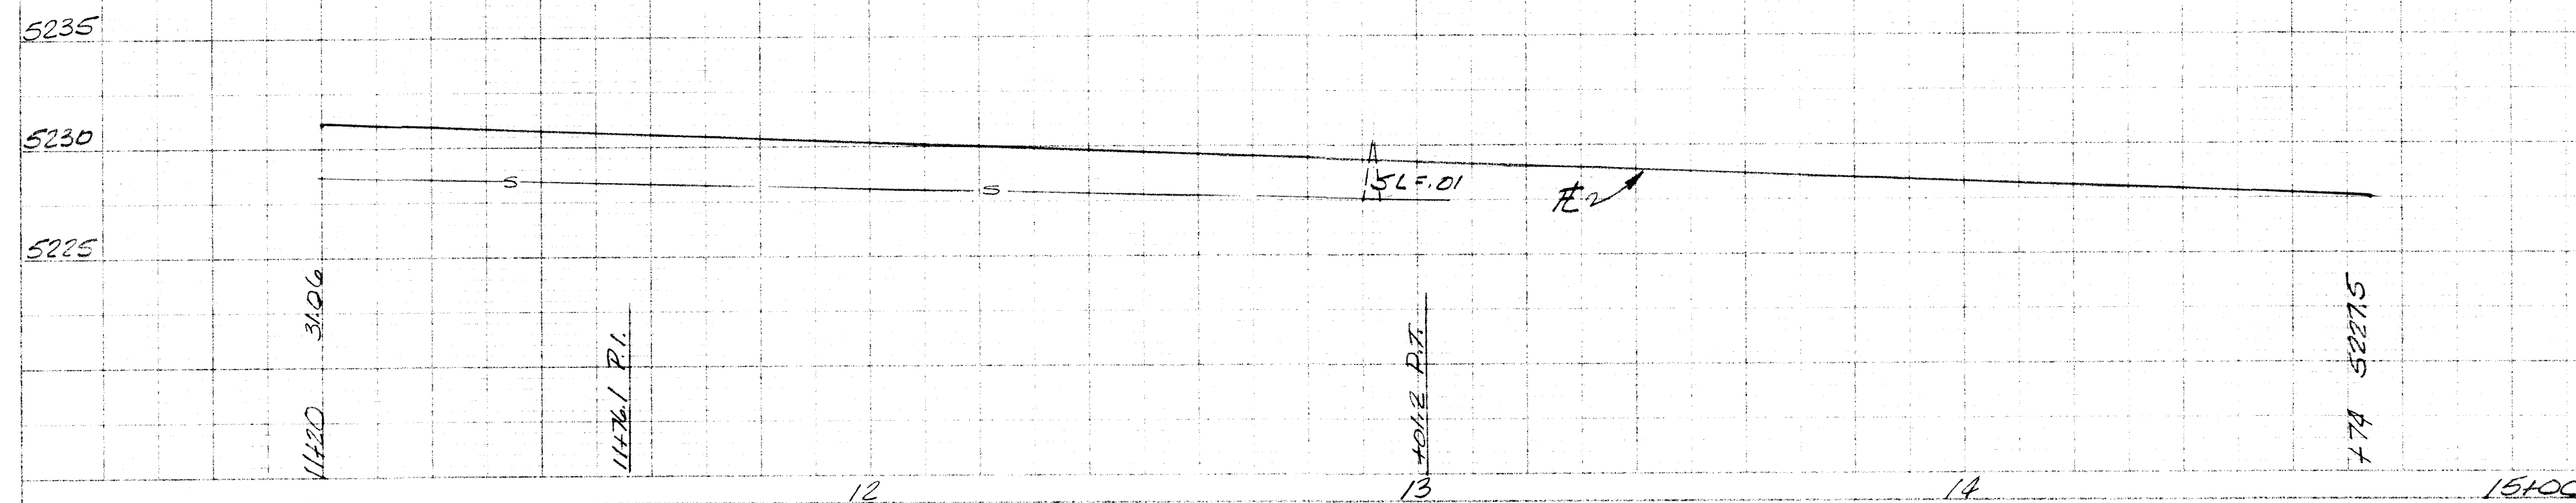

Note: T.M. 29.60 is proposed to be 1' watermain elevation

Profile for W-155-77

PLATE 2 PLAN-PROFILE 1, 2, 3, 839

				REFERENCES		SURVEY INFORMATION			BENCH MARKS		AS-BUILT INFORMATION		
				MAP NO. F-15411	W.O. NO.		FIELD NOTES					CONTRACTOR	
				EST. NO.	NO.	BY	DATE				ACCEPTED BY		
					1	ALPHANDS	3/23/76				DRAWING		
											CORRECTED BY		
				REMARKS							MICRO-FILM INFORMATION		
				NO. DATE									
				DESIGNED BY		DATE					RECORDED BY		
				DRAWN BY		DATE 3/24/76					NO.		

1	2	3	4	5	6	7	8	9	10	11
24				103				0277		

CITY OF ALBUQUERQUE
PUBLIC WORKS DEPARTMENT
ENGINEERING DIVISION

TITLE:
ELENA GALLEGOS CHANNEL-MAINTENANCE ACCESS


APPROVALS	ENGINEER	DATE	APPROVALS	ENGINEER	DATE
City Engineer	<i>[Signature]</i>	9-20-77	Liquid Waste		
A.C.E.-Design	<i>[Signature]</i>	12-29-77	Traffic	<i>[Signature]</i>	8-2-
A.C.E.-Hydrology	<i>[Signature]</i>	9-26-77	Water		

**APPROVED FOR
CONSTRUCTION**

[Signature]
CITY ENGINEER

9-21-77
DATE

DRAWING NO.	P-103-77	SHEET 2 OF 3
-------------	----------	--------------

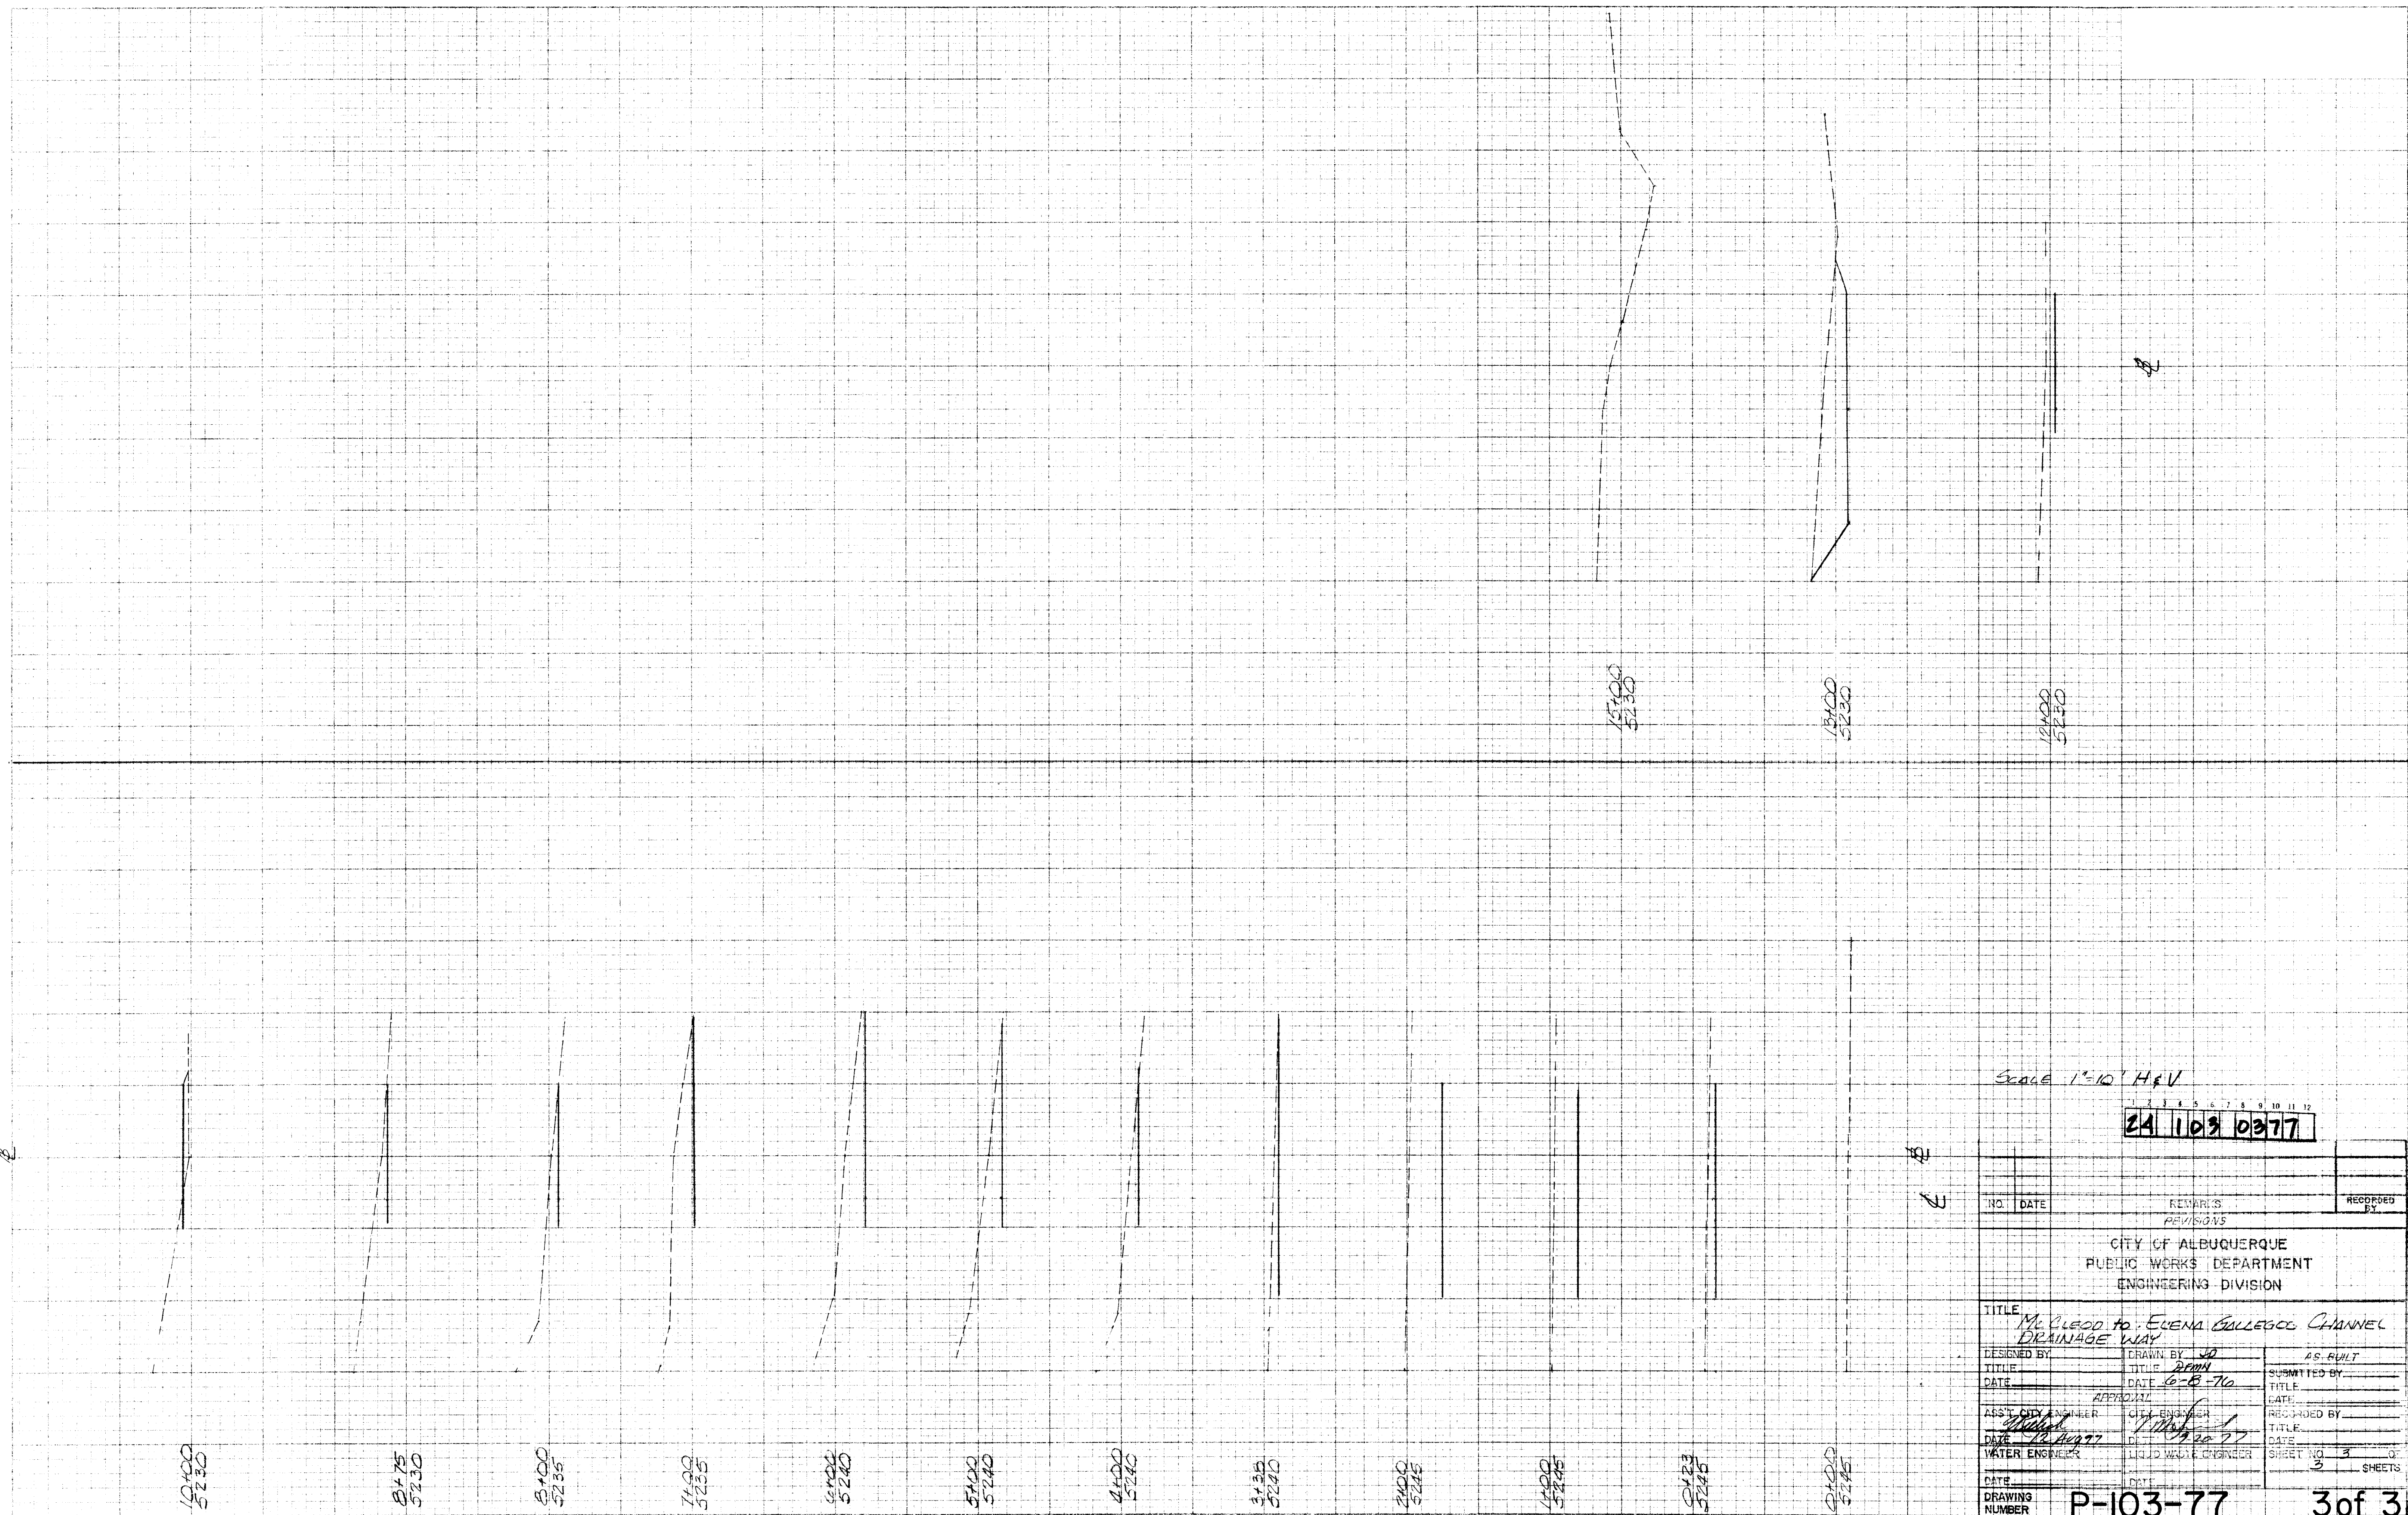[illegible]

SCALE $1'' = 10^7$ H.E.V

1	2	3	4	5	6	7	8	9	10	11
24	103	0377								

NO.	DATE	REMARKS	RECORDED BY
		REVISIONS	
CITY OF ALBUQUERQUE PUBLIC WORKS DEPARTMENT ENGINEERING DIVISION			
DESIGNED BY	DRAWN BY	AS-BUILT	
TITLE	TITLE	SUBMITTED BY	
DATE	DATE	DATE	
APPROVAL		DATE	
ASST. CITY ENGINEER	CITY ENGINEER	RECORDED BY	
DATE	DATE	TITLE	
DATE	DATE	DATE	
WATER ENGINEER	LIQUID WASTE ENGINEER	SHEET NO. 3	
DATE	DATE	SHEET	
DRAWING NUMBER	P-103-77		3 of 3