


CITY OF
ALBUQUERQUE—NEW MEXICO
PAVING DISTRICT NO. 56

CITY MANAGER

C. E. WELLS

CITY ENGINEER

E. O. BETTS

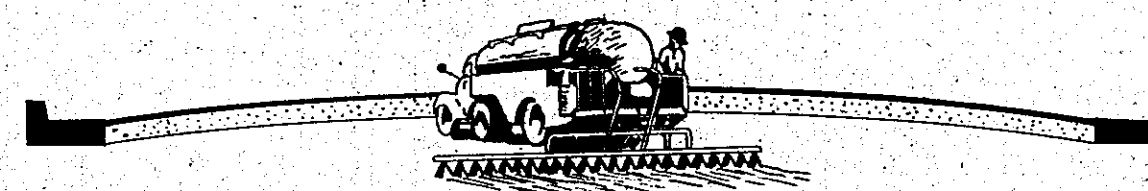

C O N S U L T I N G E N G I N E E R S

HERKENHOFF AND TURNEY

SANTA FE

HASIE AND GREEN

ALBUQUERQUE

EDMUND ROSS


ALBUQUERQUE

1	2	3	4	5	6	7	8	9	10	11	12	13	14	15	16	17	18	19	20	21	22	23	24	25	26	27	28	29
1	0			5	6			0	1	5	1									2	1							

SET NO. 1056

FEB. 1951


PAGE 1 OF 21

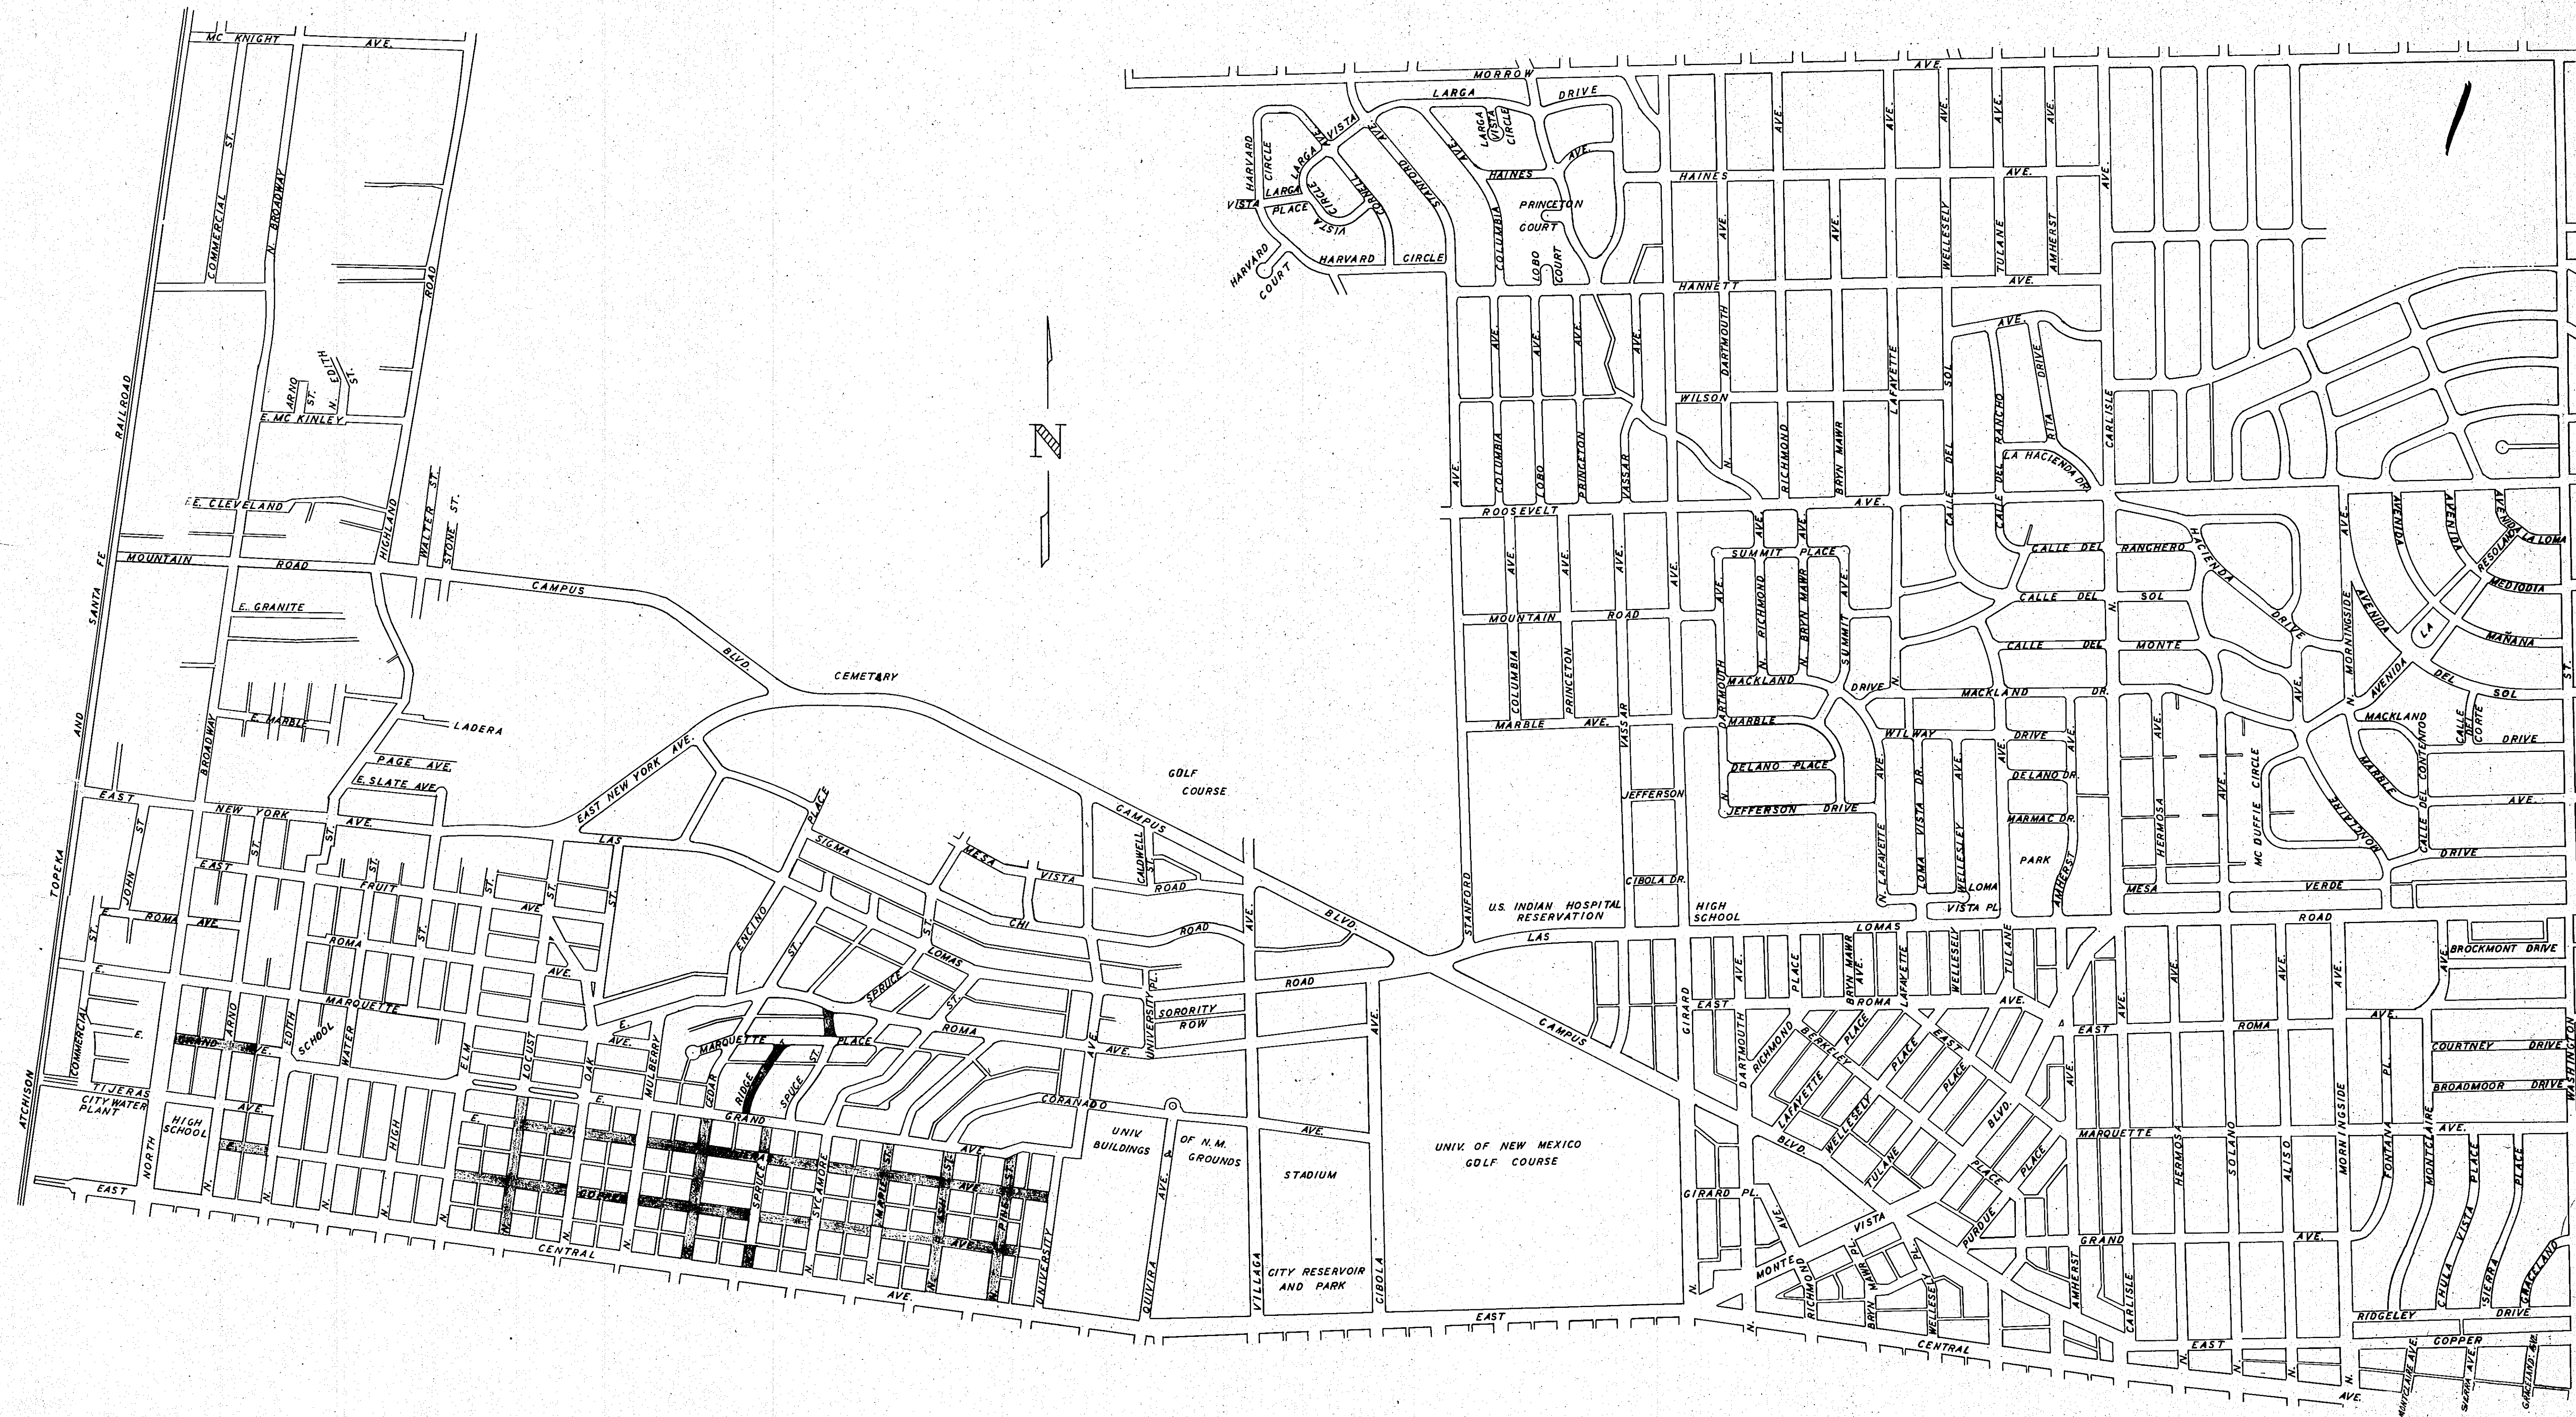

1	2	3	4	5	6	7	8	9	10	11	12	13	14	15	16	17	18	19	20	21	22	23	24	25	26	27	28	29
10	56	0251																	20									








ALBUQUERQUE, NEW MEXICO			
PAVING DISTRICT 56			
GENERAL LAYOUT			
HERKENHOFF AND TURNEY HASIE & GREEN — EDmund ROSS SANTA FE — ALBUQUERQUE			
SCALE NONE	DATE FEB. 1951	DRAWN R.E.P.	SHEET 2 OF 21

PROFILE	SURVEYED	BY	DATE
	PLOTTED		
	GRADES CHECKED		
	B. M'S NOTED		
NO.	STRUCTURE MODELS GIVEN		

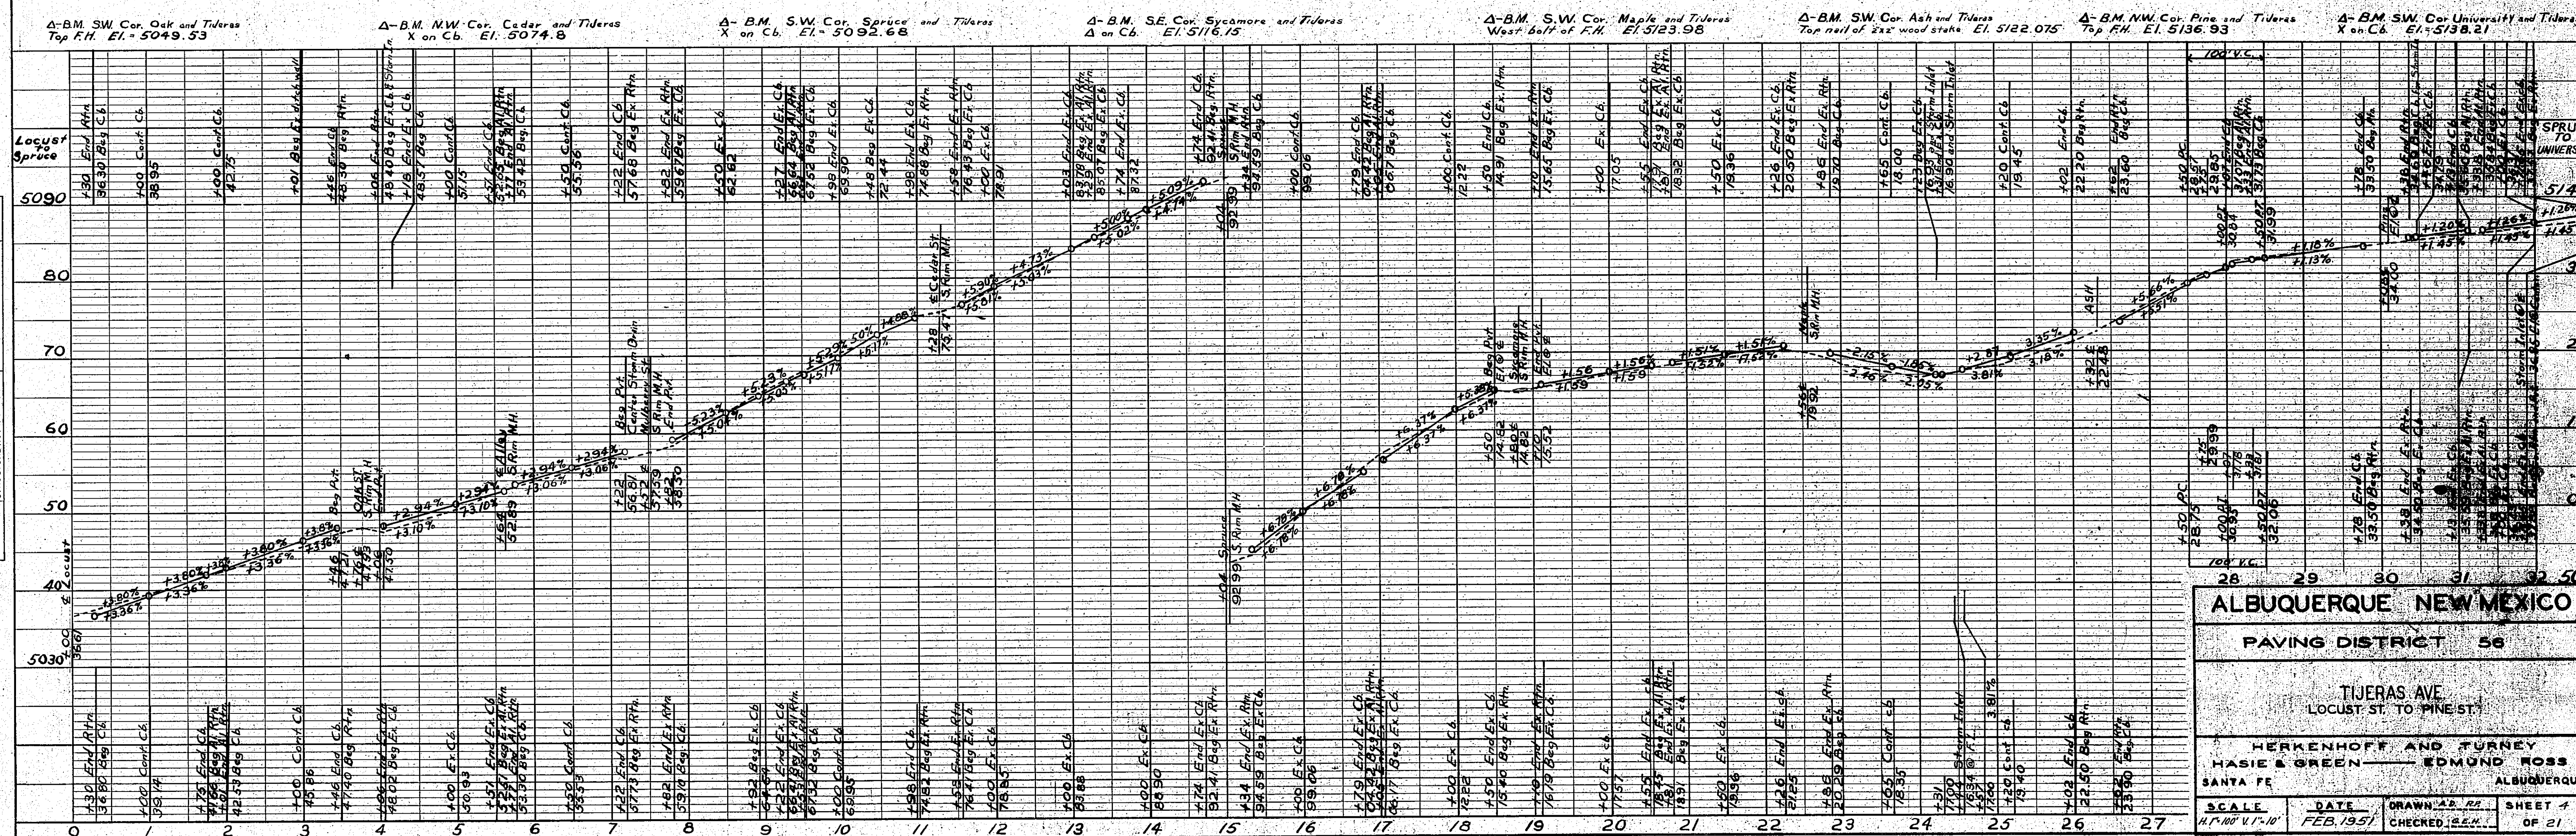

PLAN	SURVEYED	DATE
NO.	NOTE BOOK	BY
	ALIGNMENT CHECKED	
	RT. OF WAY CHECKED	

PROFILE	SURVEYED	DATE
NO.	NOTE BOOK	BY
	GRADES CHECKED	
	B. M. S. NOTED	
	STRUCTURE NOTATIONS CHKD.	

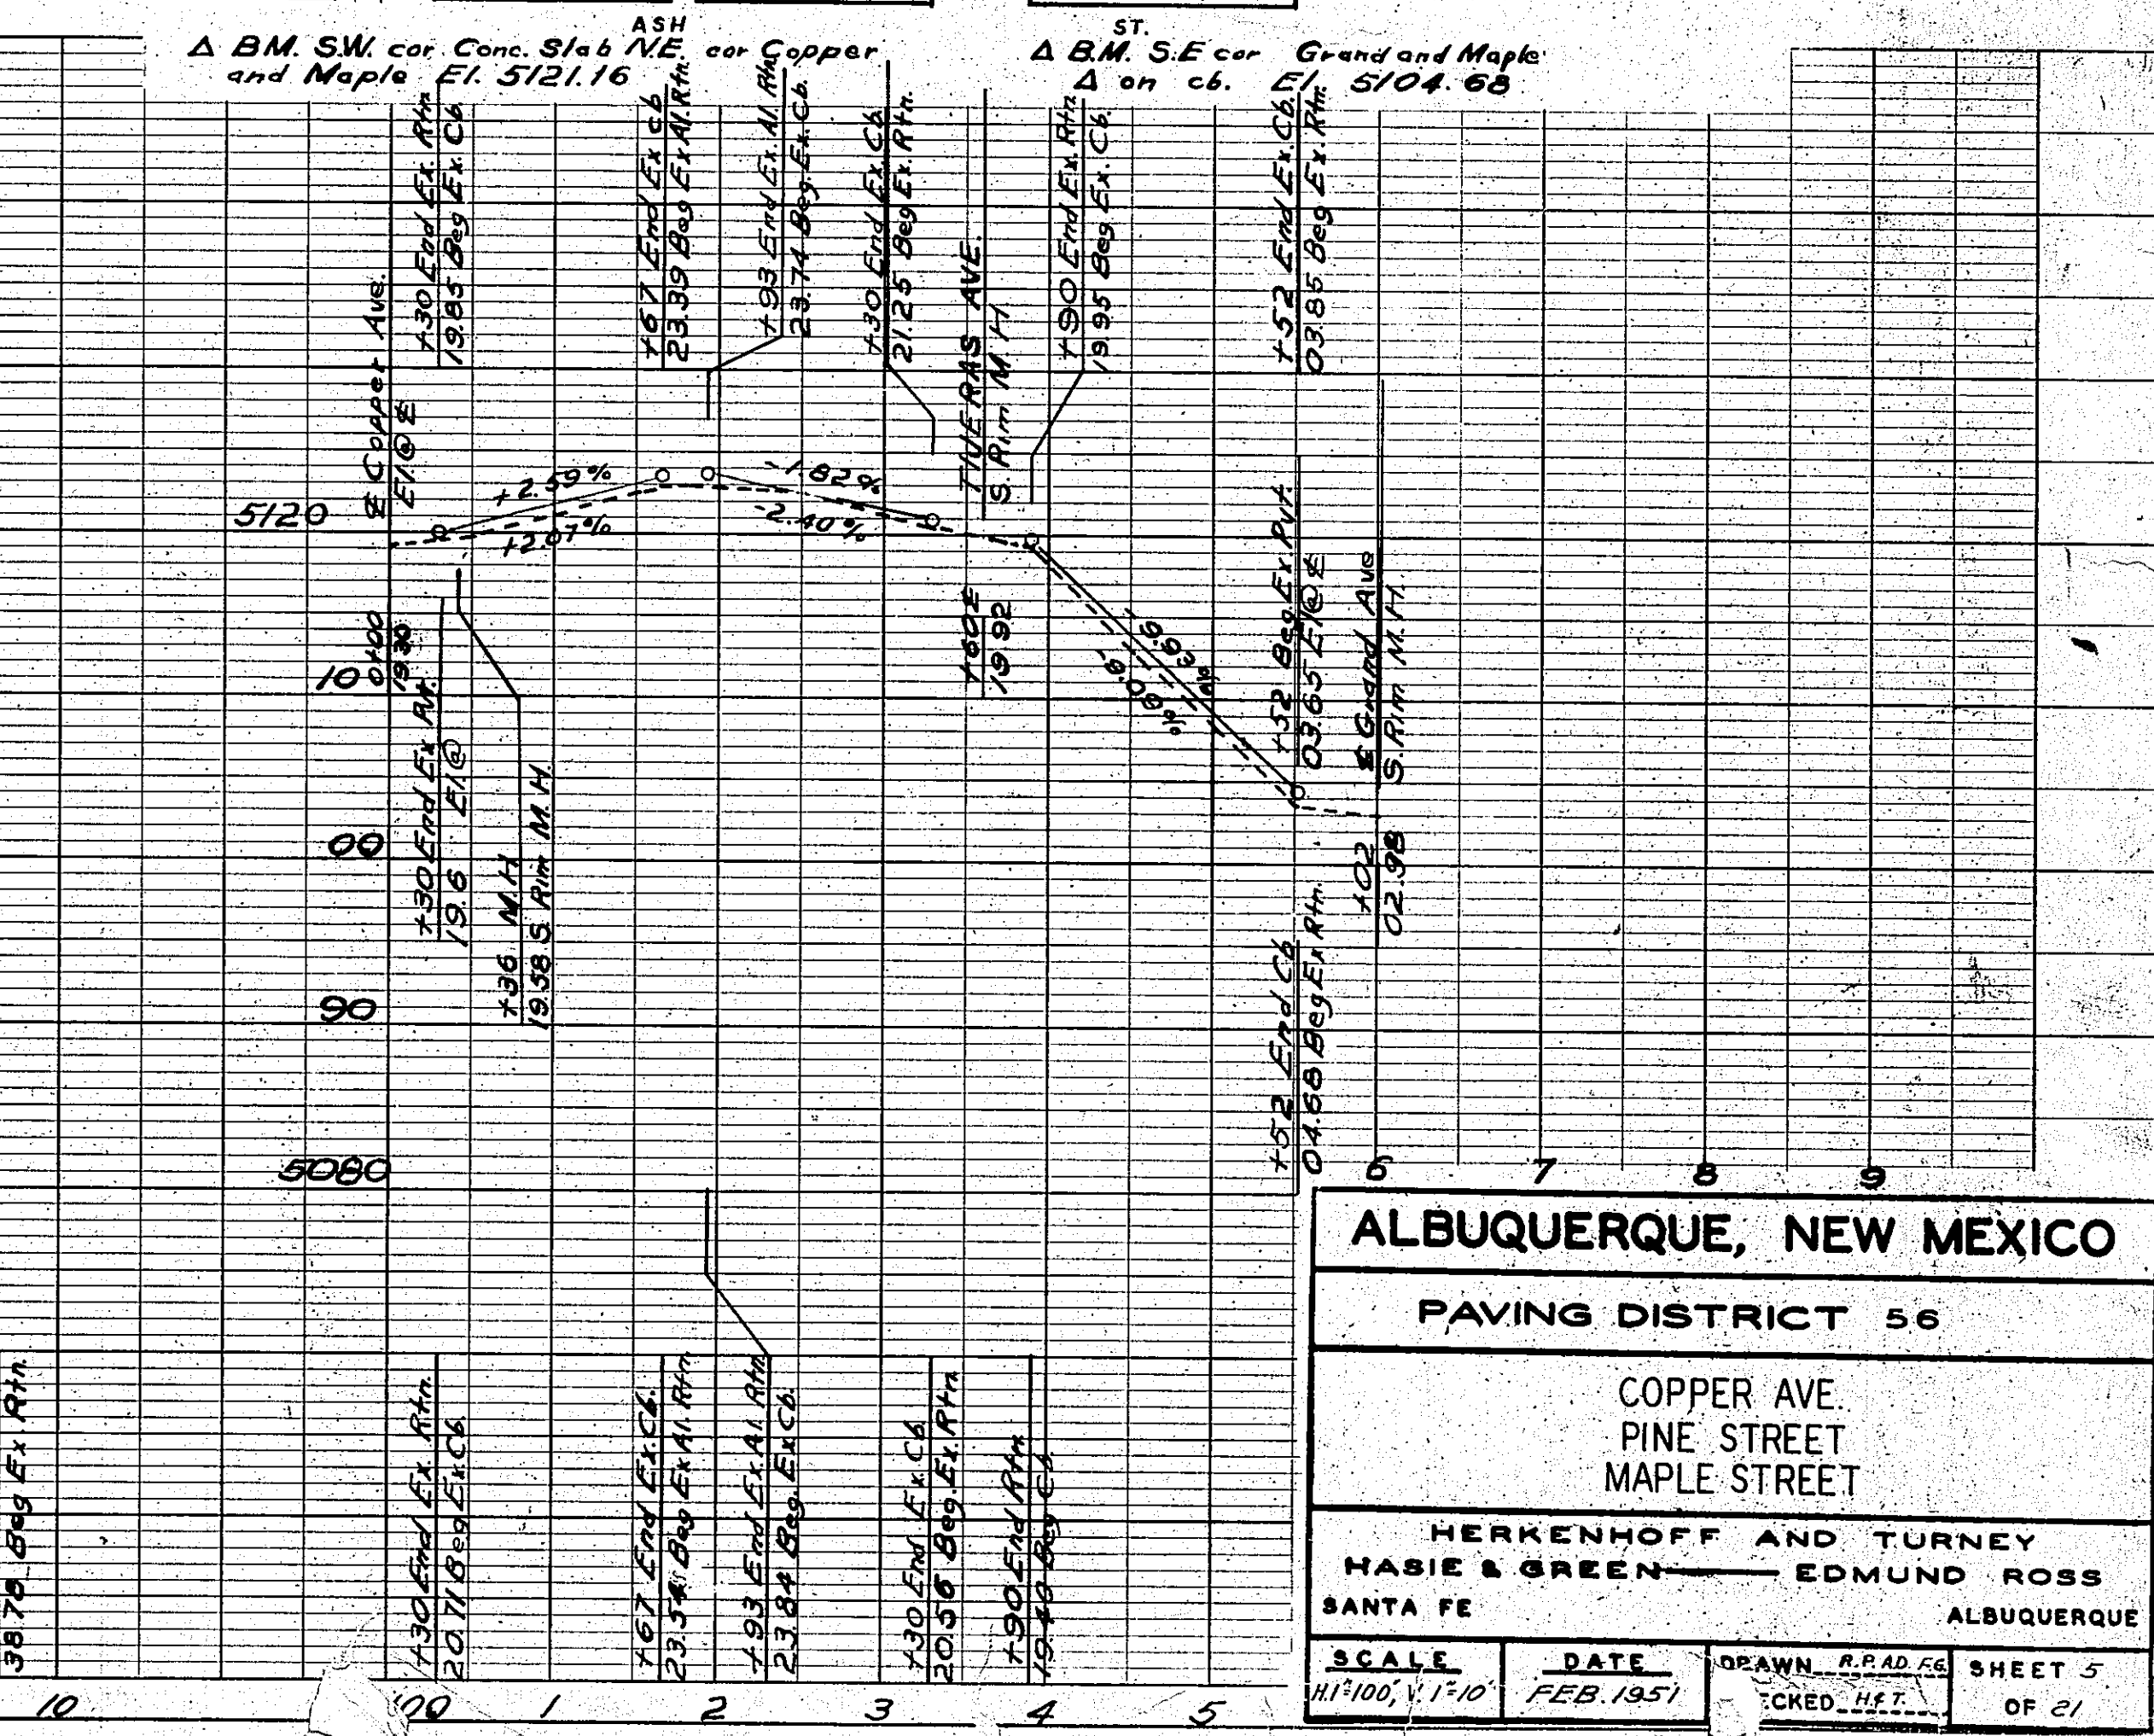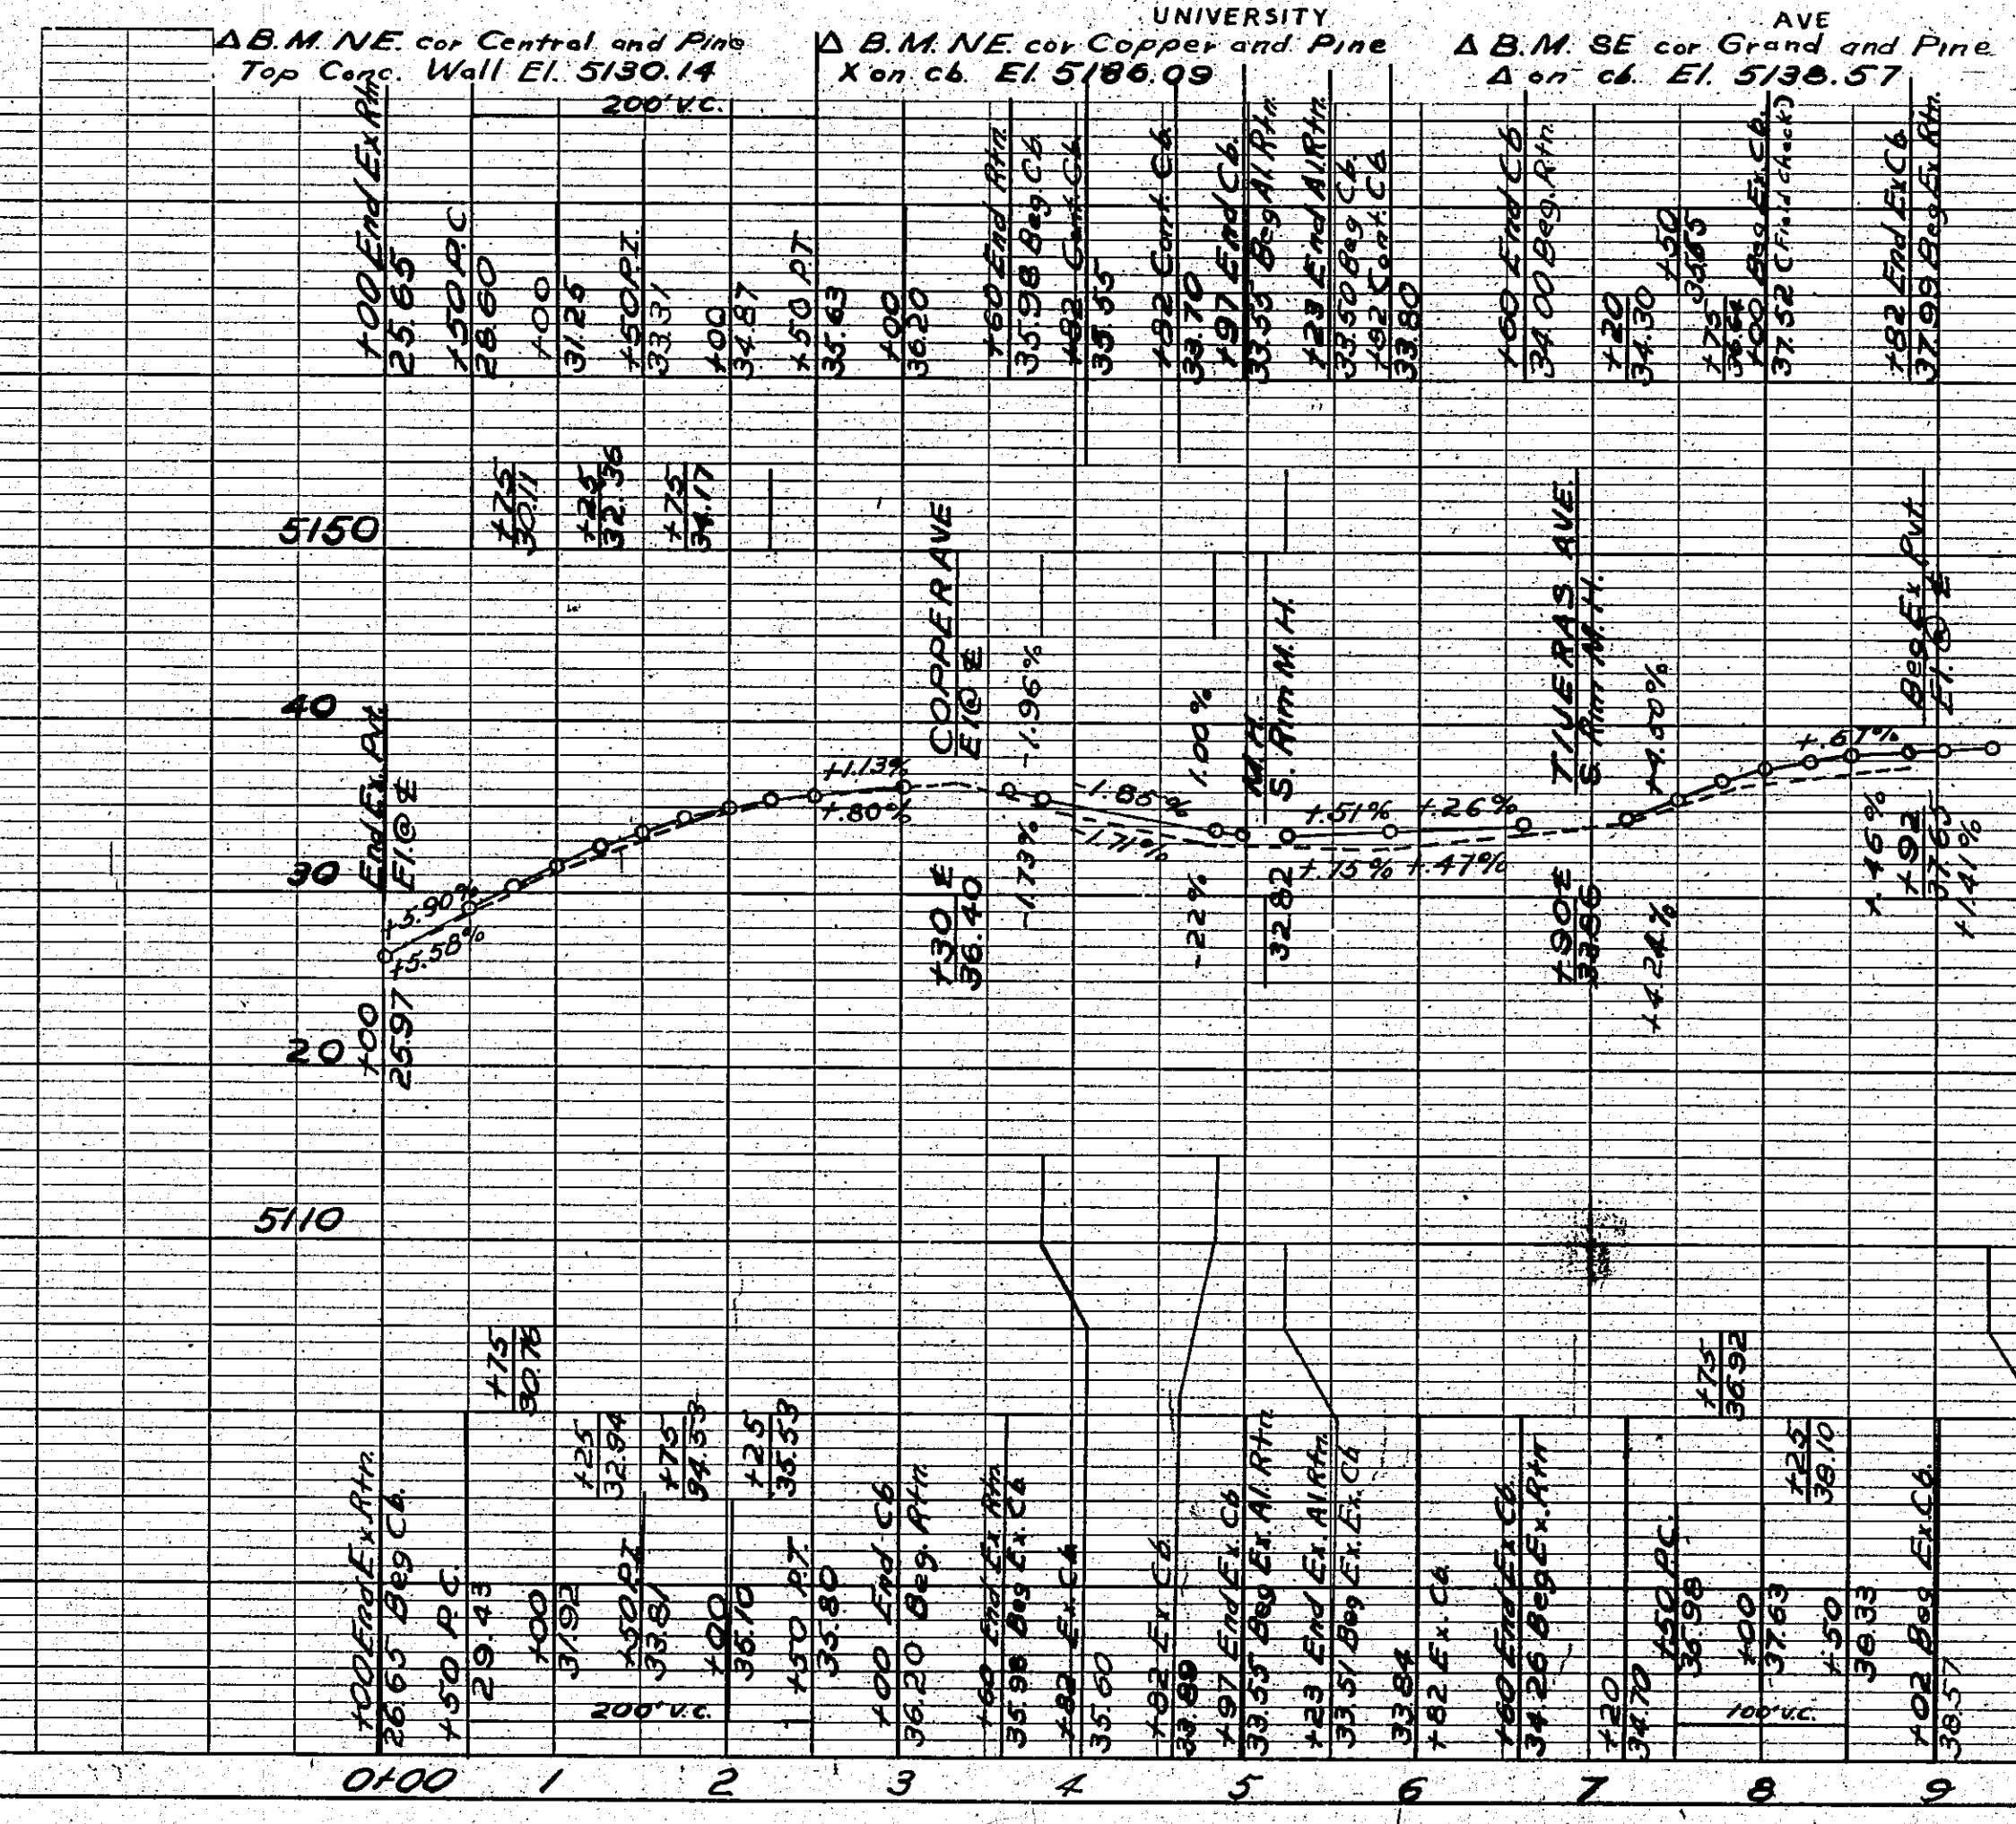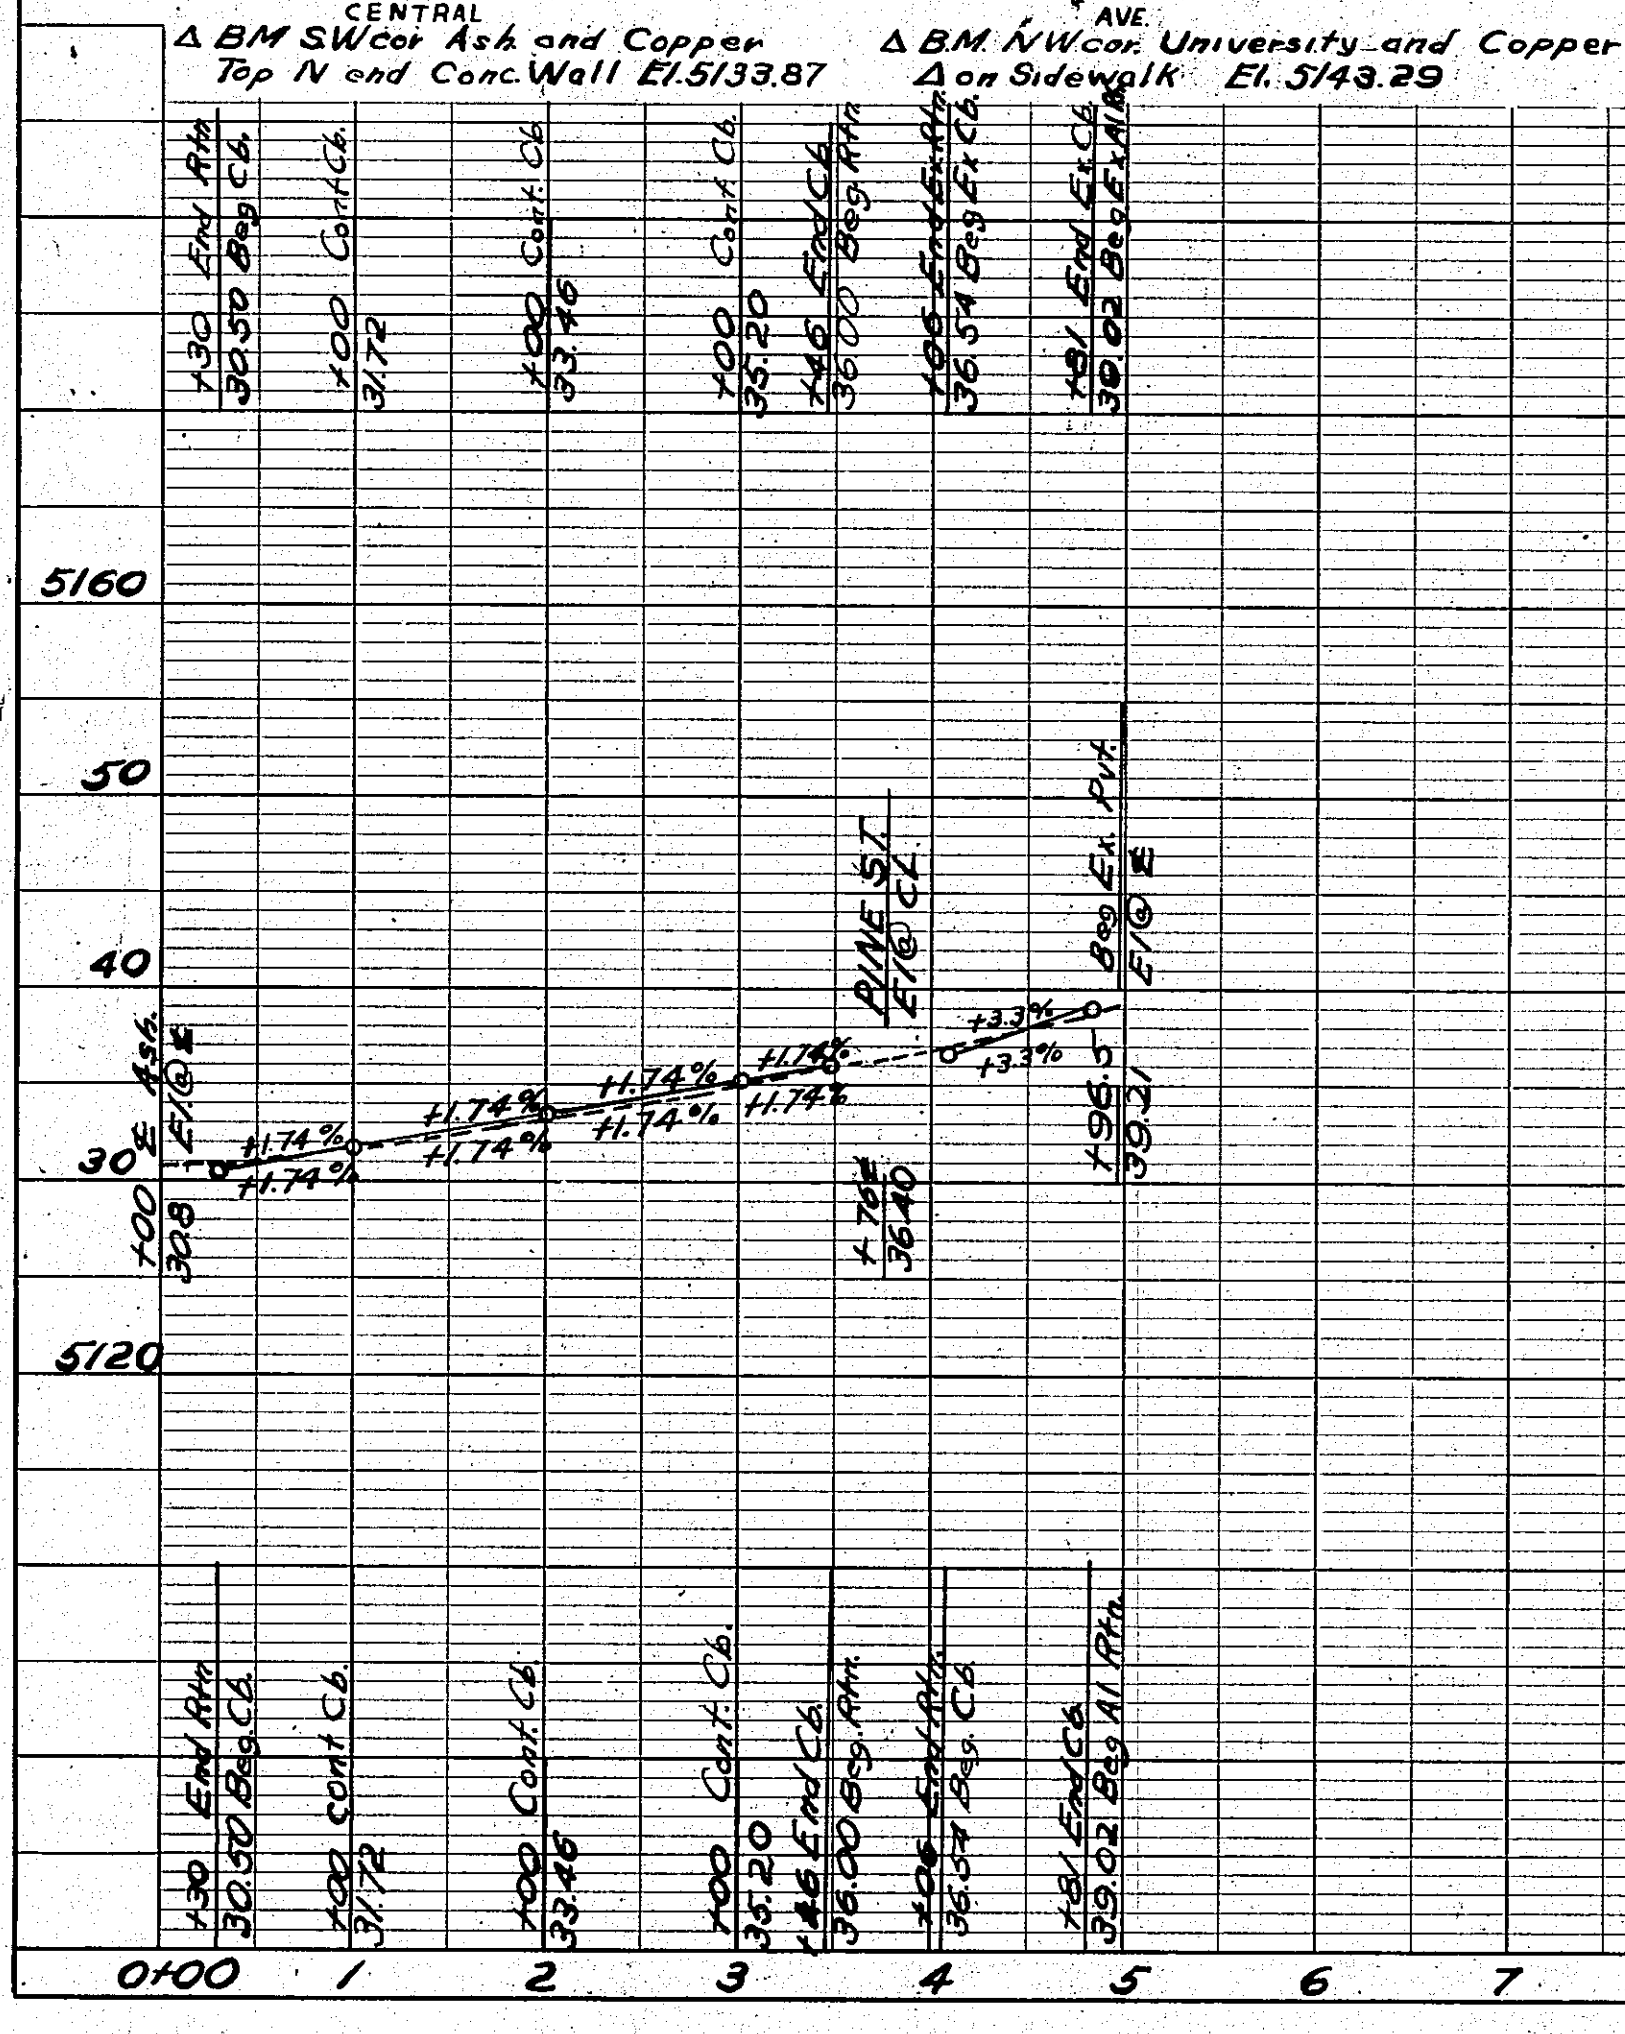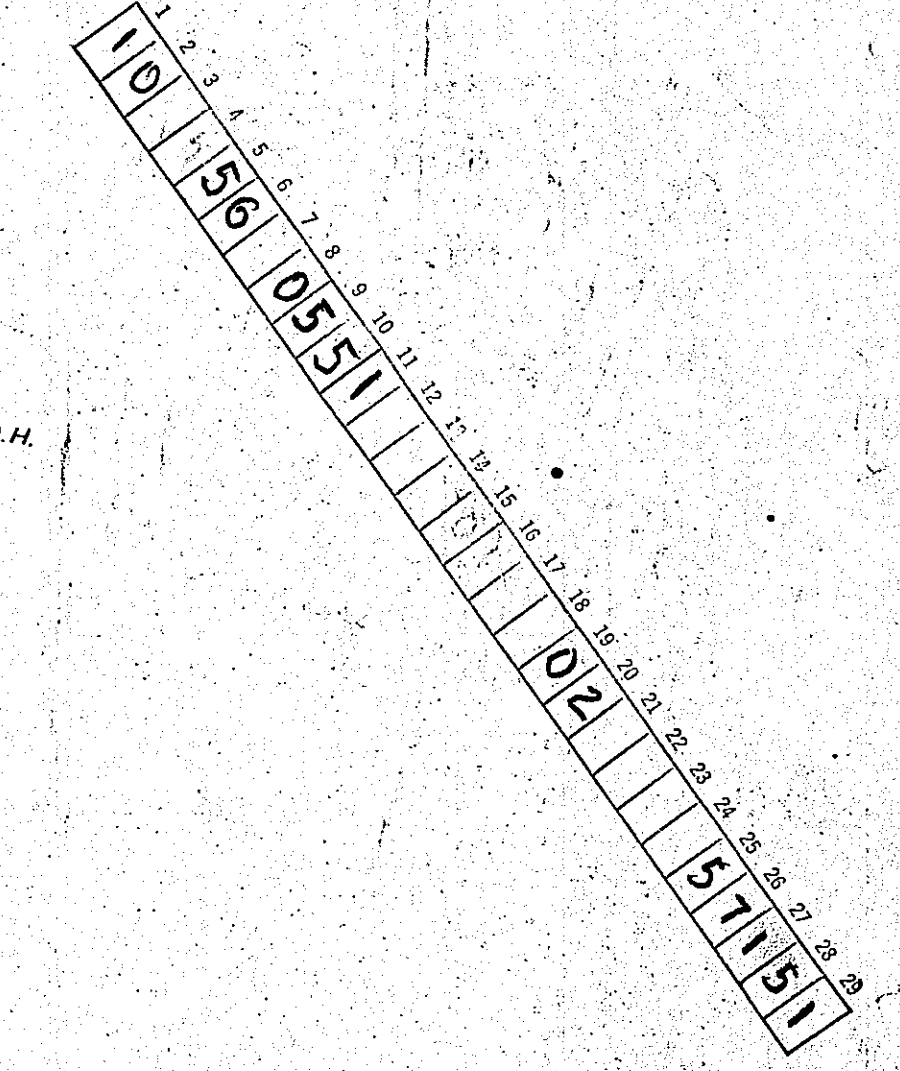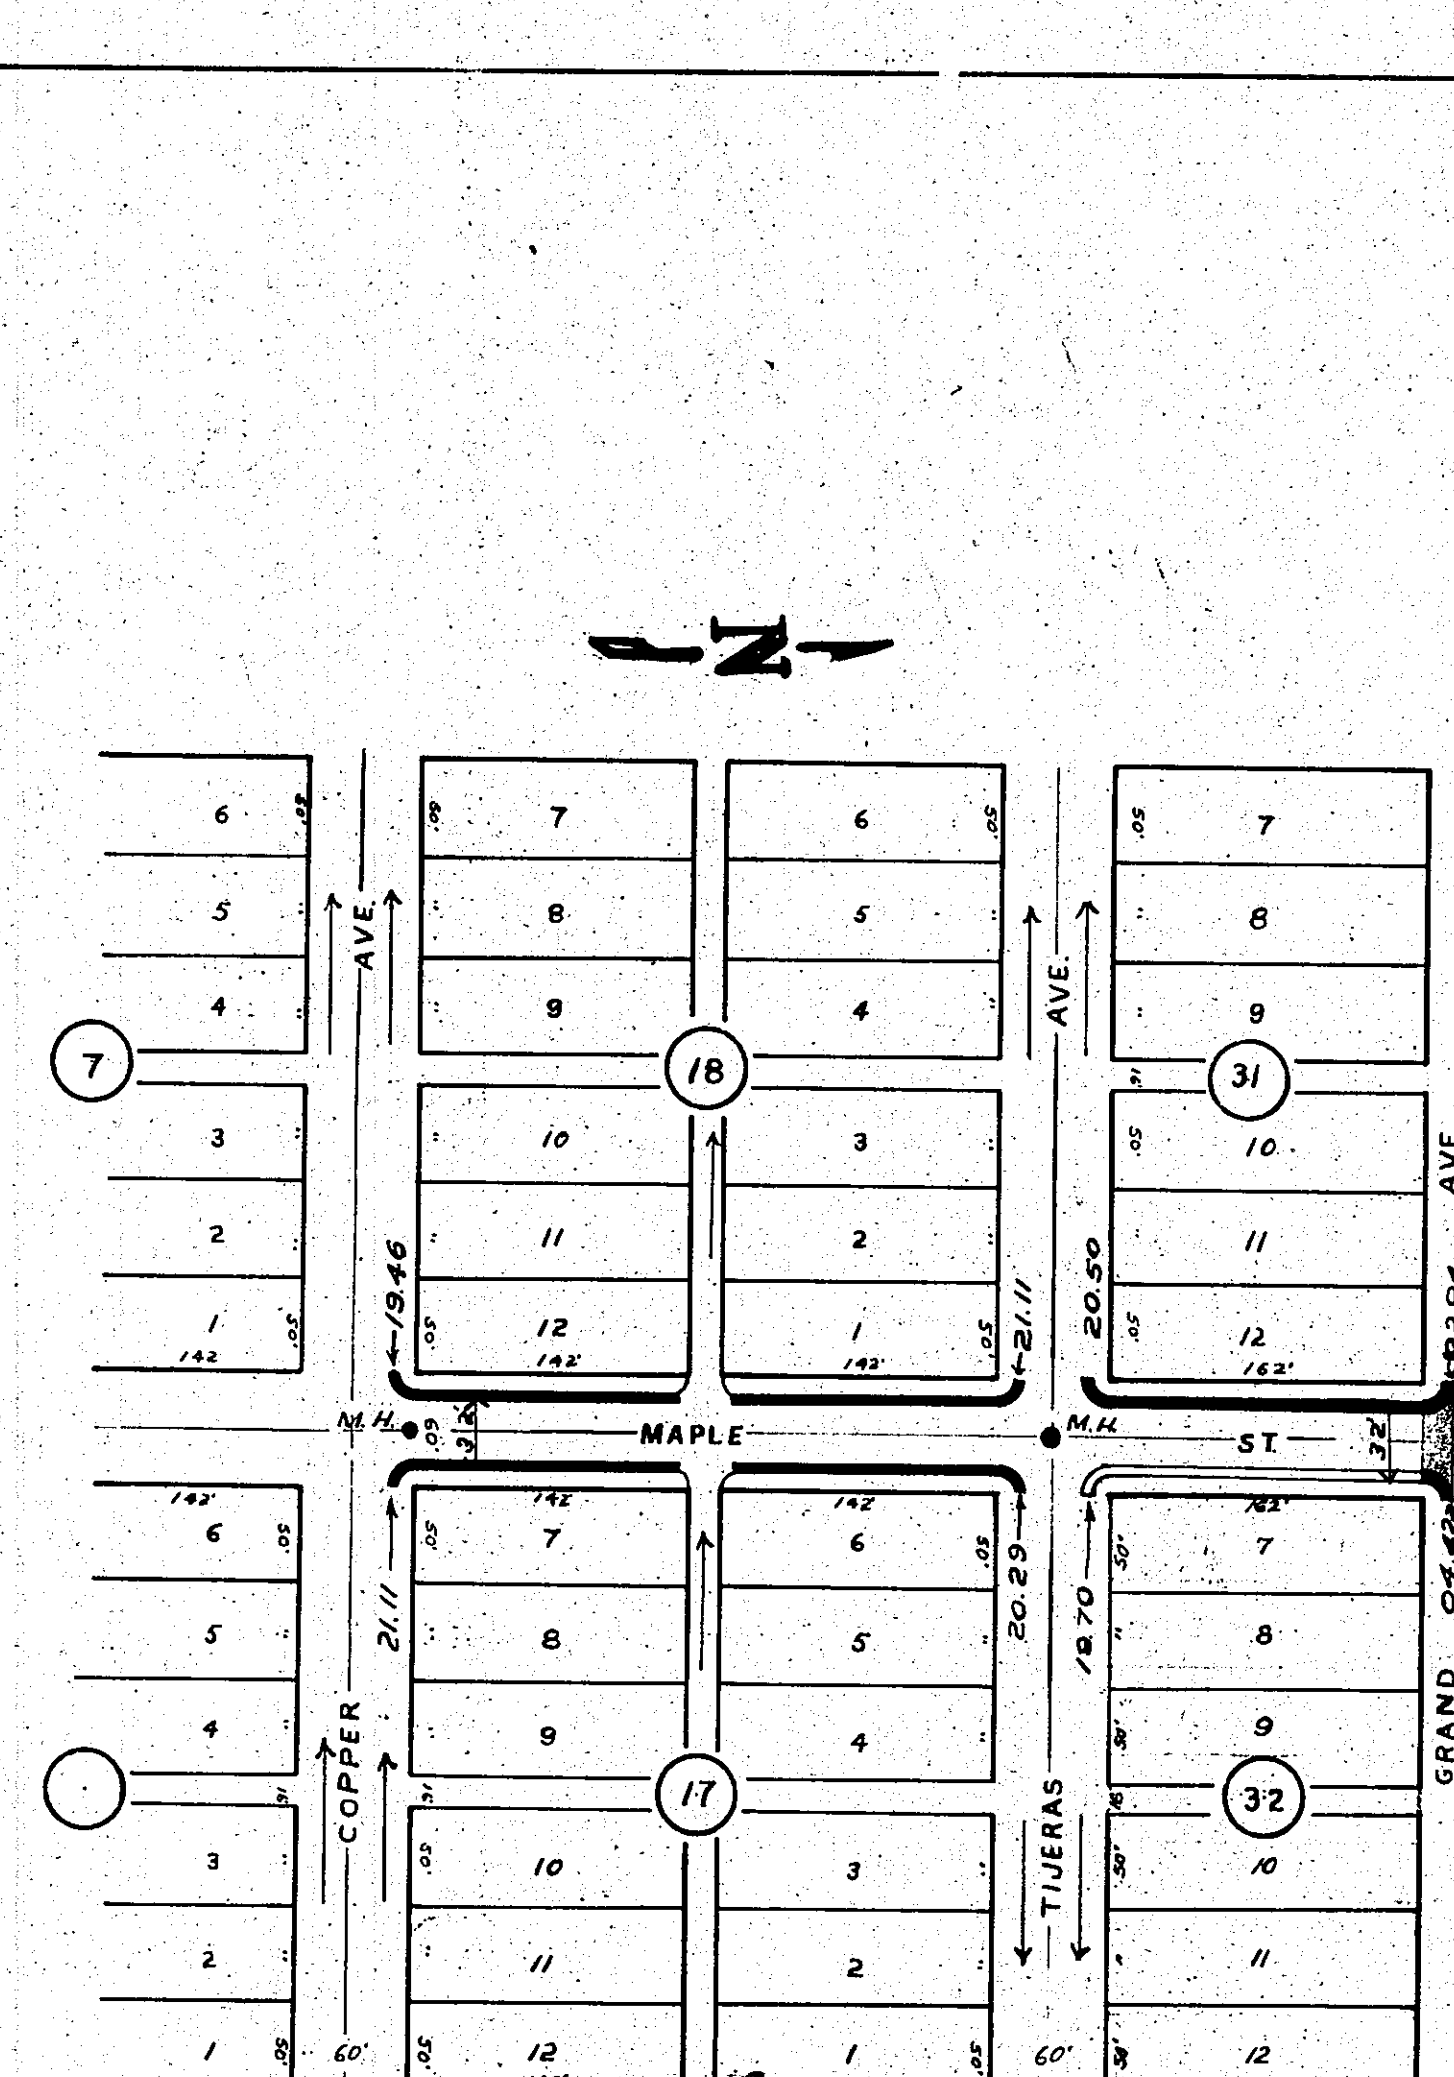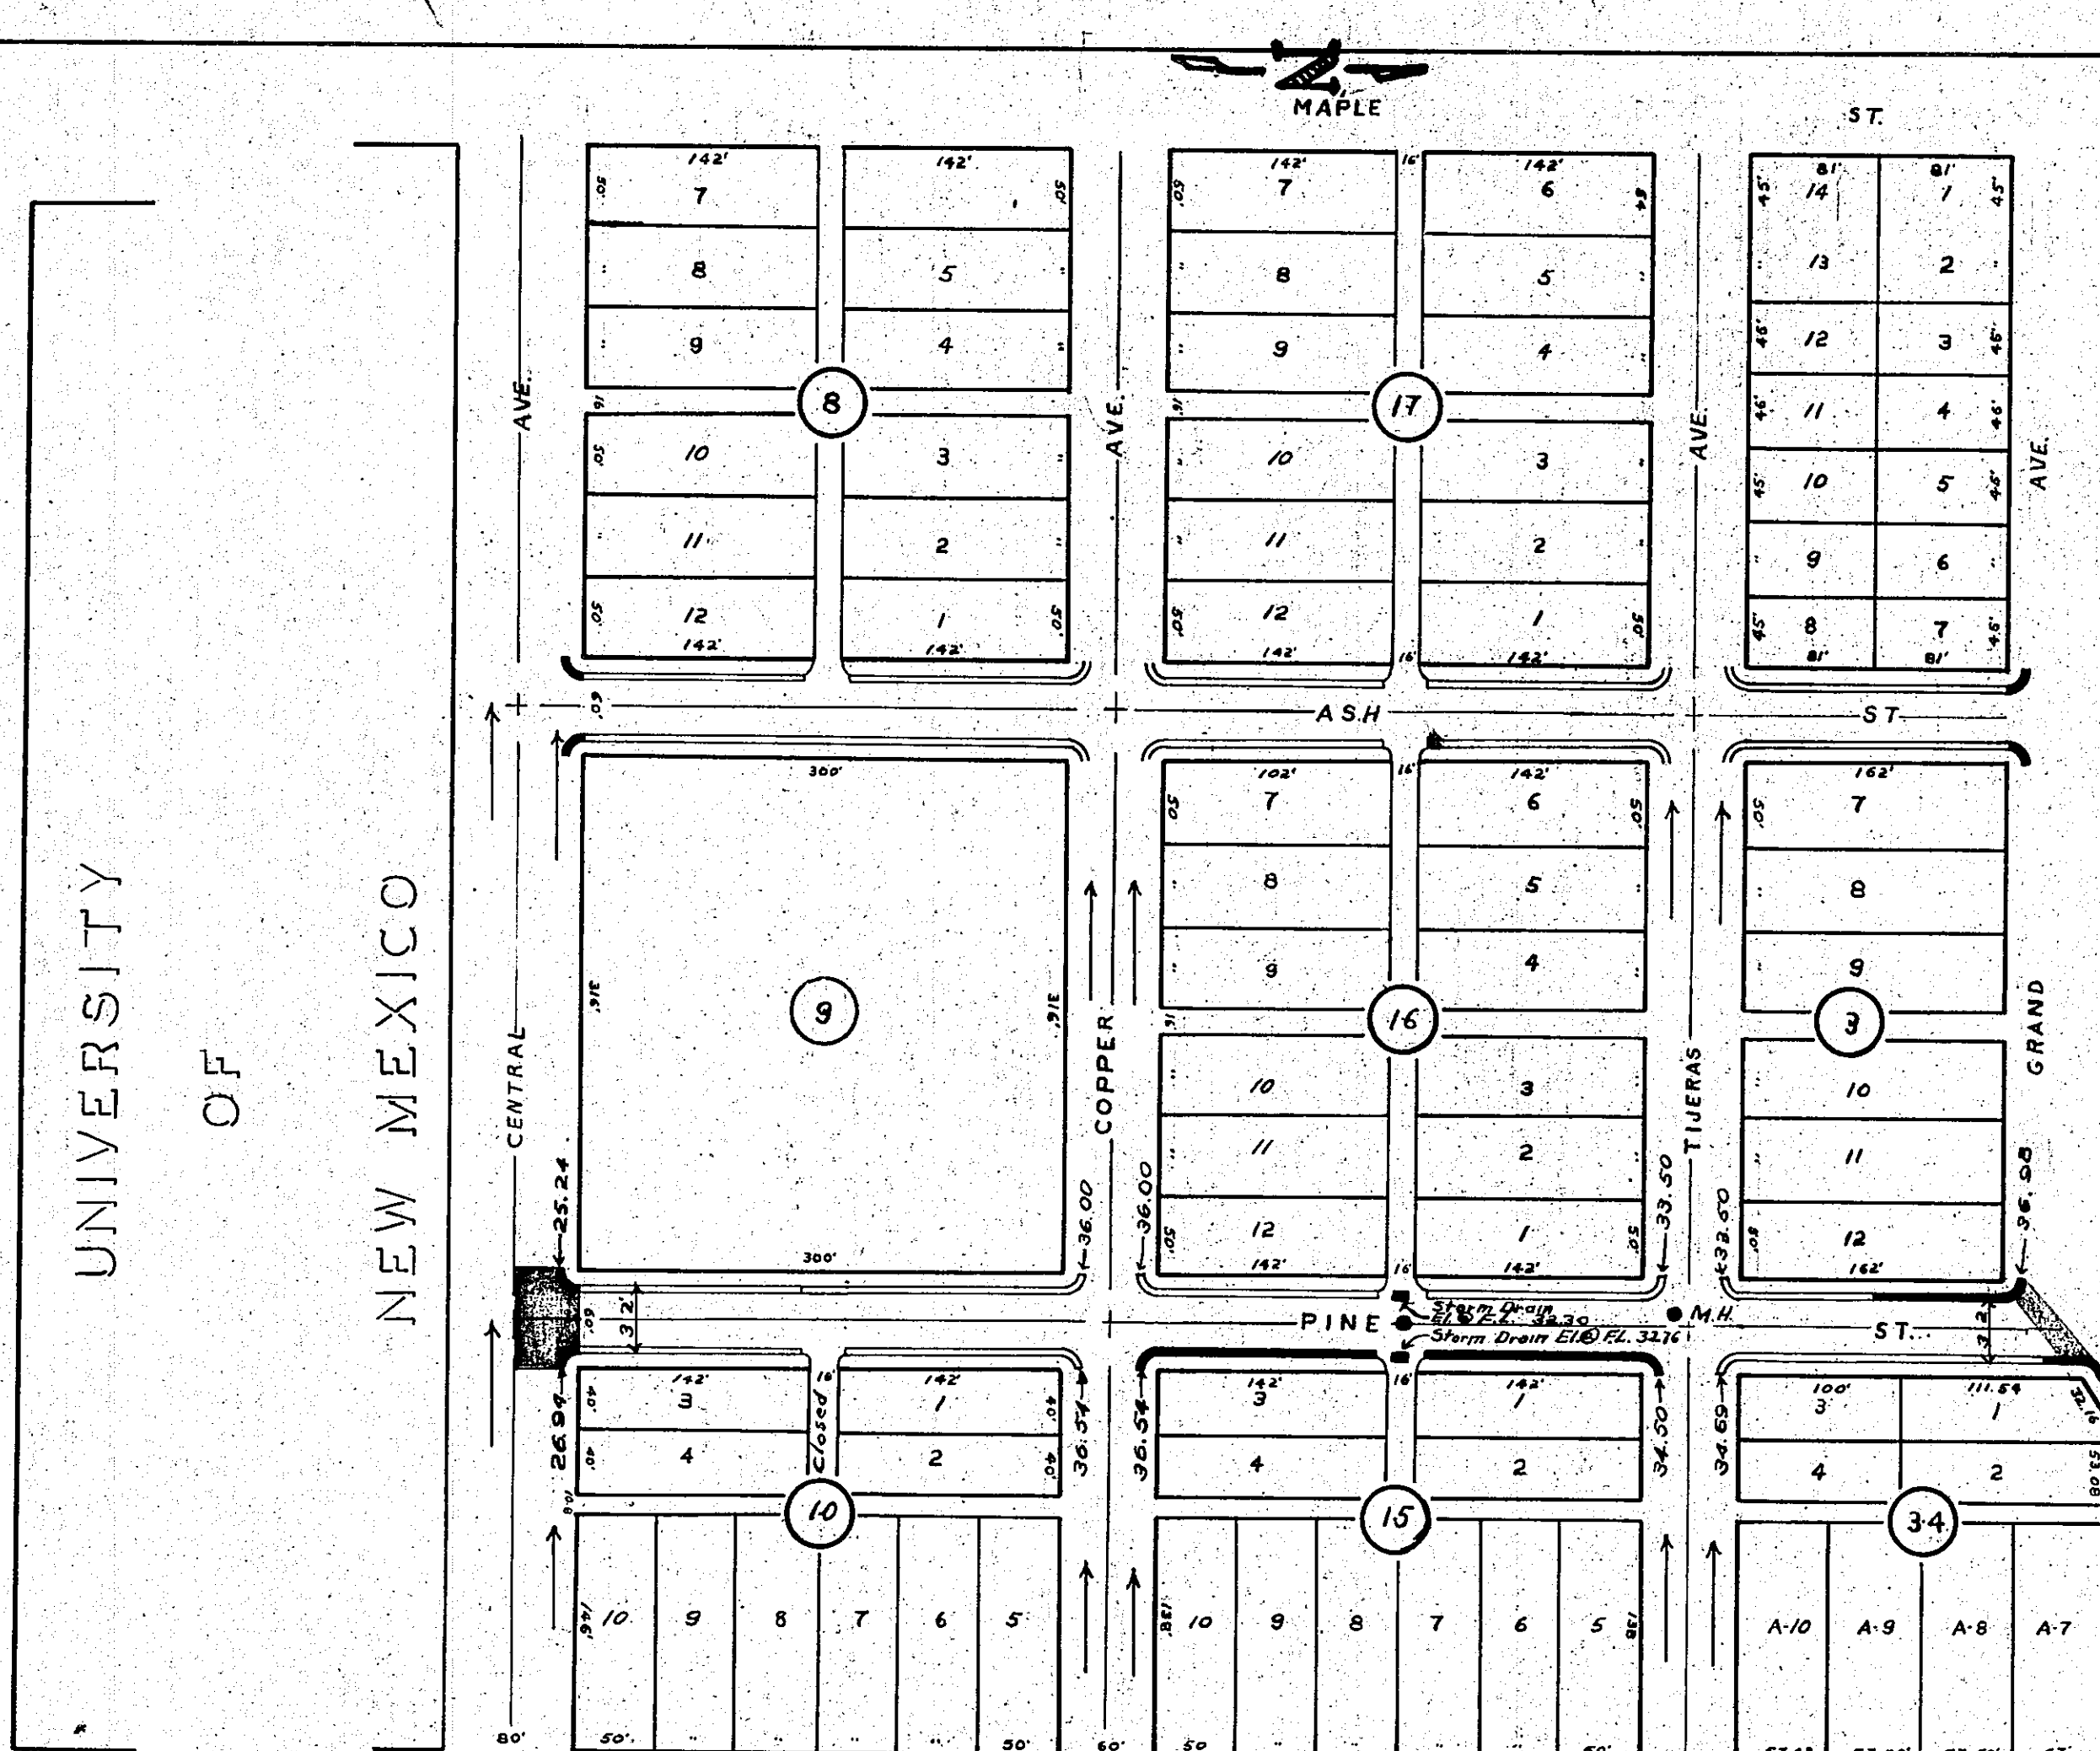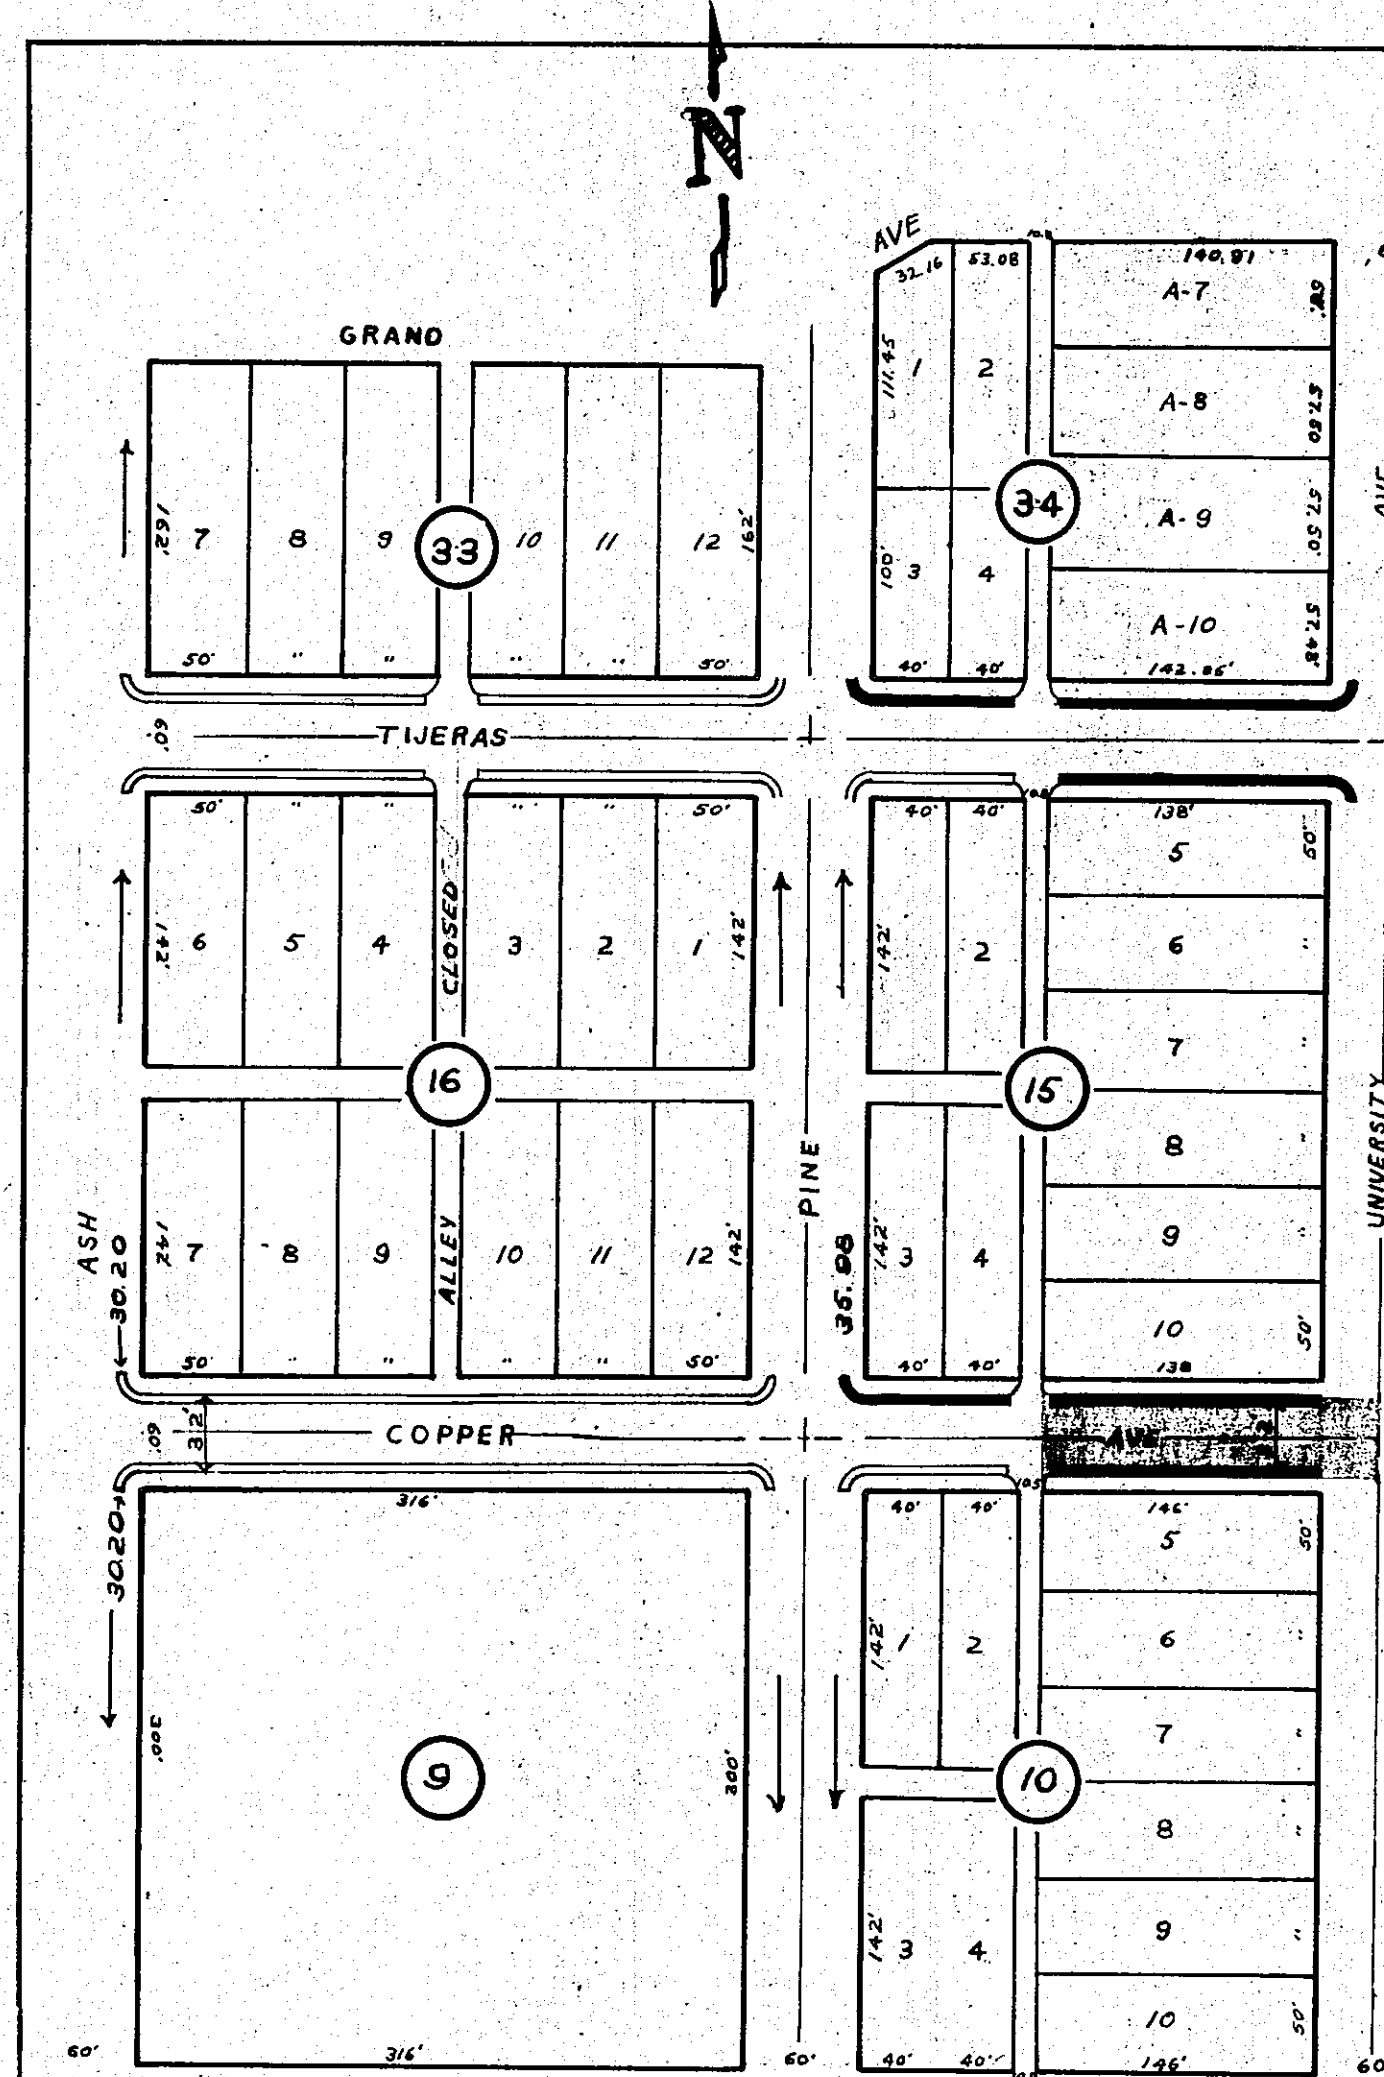

ALBUQUERQUE, NEW MEXICO

PAVING DISTRICT 56

COPPER AVE.
PINE STREET
MAPLE STREET


HERKENHOFF AND TURNEY
HASIE & GREEN — EDMUND ROSS
SANTA FE — ALBUQUERQUE

SCALE: 1"=100' DATE: FEB. 1951

DRAWN: R. RAD. AS SHEET 5
CHECKED: H.F.T. OF 21

PLAN	SURVEYED	DATE
	PLOTTED	BY
	NOTE BOOK	ALIGNED CHECKED
	NO.	RT. OF WAY CHECKED






PROFILE	SURVEYED	DATE
	NOTE BOOK	BY
	B. M. NOTED	GRADES CHECKED
	NO.	STRUCTURE NOTATIONS CHECKED

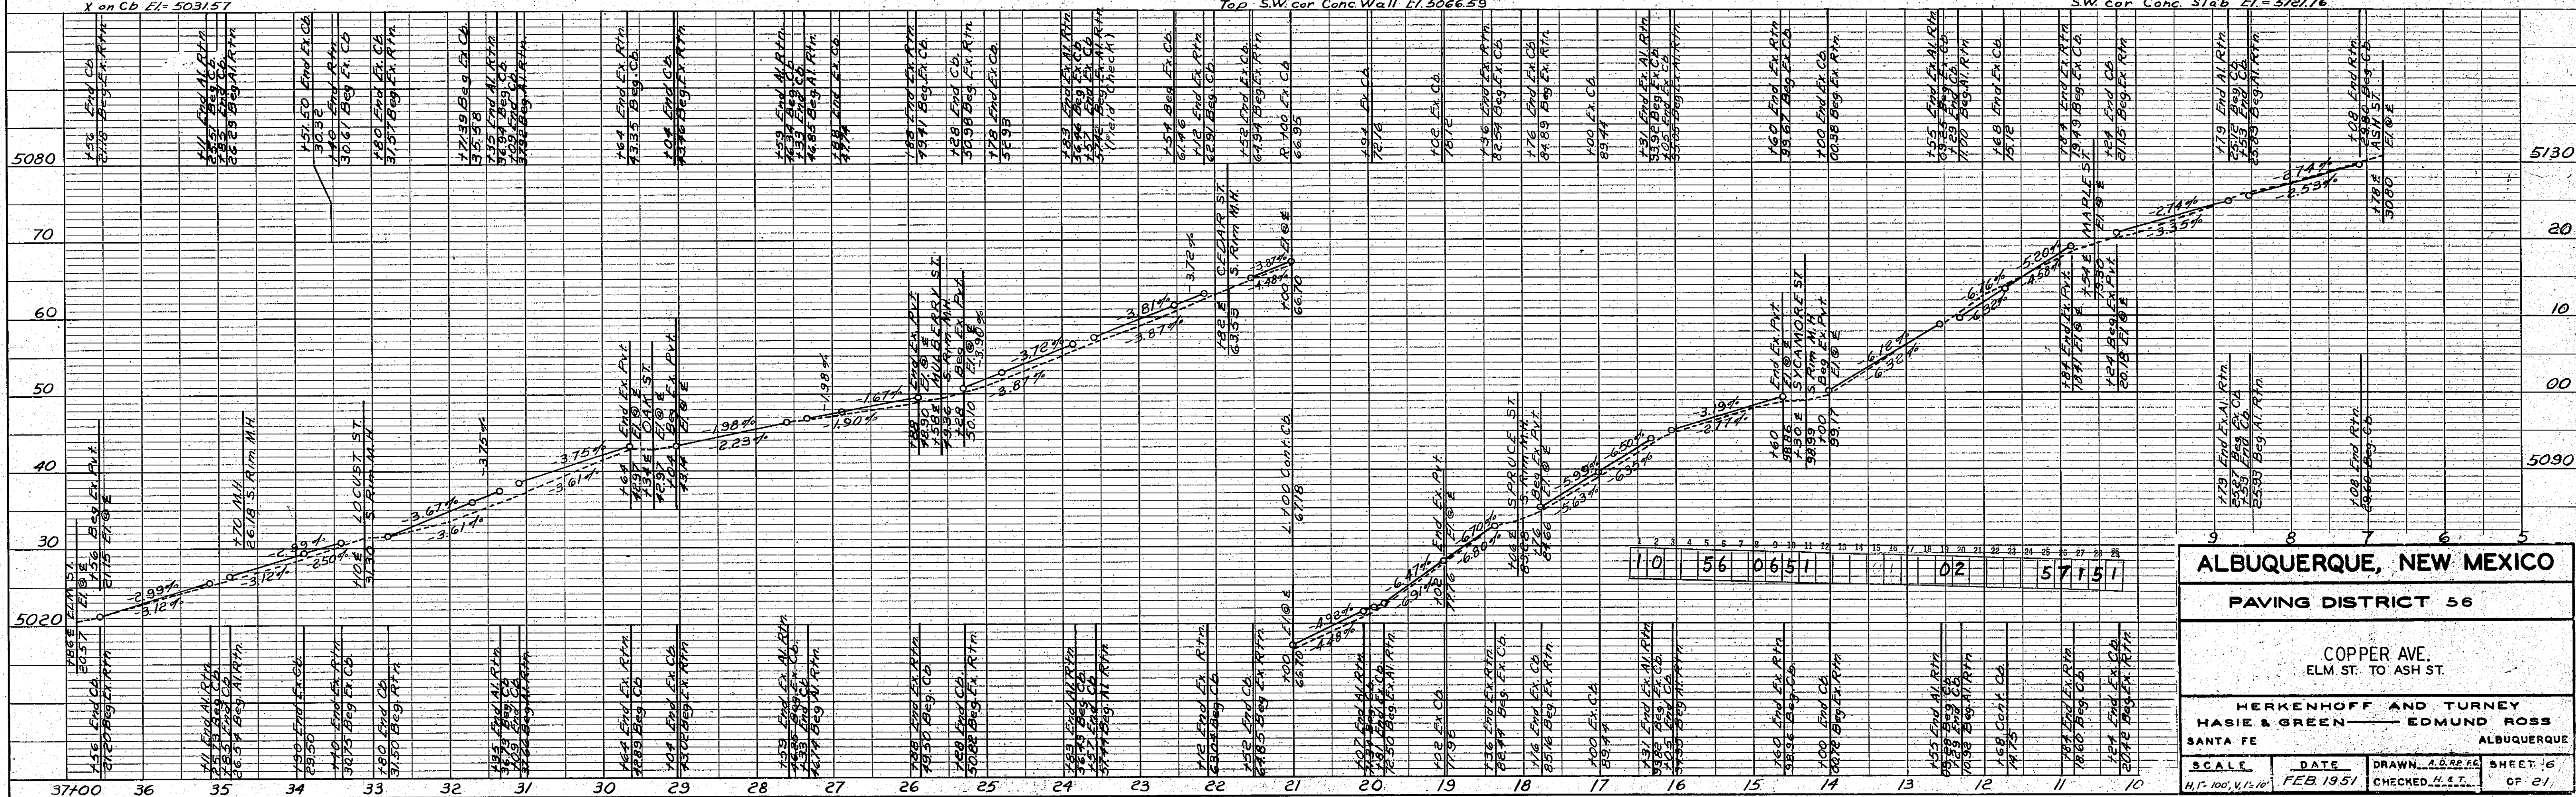

ALBUQUERQUE, NEW MEXICO	
PAVING DISTRICT 56	
COPPER AVE. ELM ST. TO ASH ST.	
HERKENHOFF AND TURNEY HASIE & GREEN — EDMUND ROSS	
SANTA FE ALBUQUERQUE	
SCALE	DATE
1" = 100'	FEB 1951
DRAWN	CHECKED
A. D. R. R. E.	A. S. T.
SHEET 16	OF 21

PLAN	SURVEYED	DATE
	PLOTTED	
	ALIGNED CHECKED	
	RT. OF WAY CHECKED	
NO.		

PROFILE	SURVEYED	DATE
	PLOTTED	
	ALIGNED CHECKED	
	STRUCTURE NOTATIONS CH'KD	
NO.		

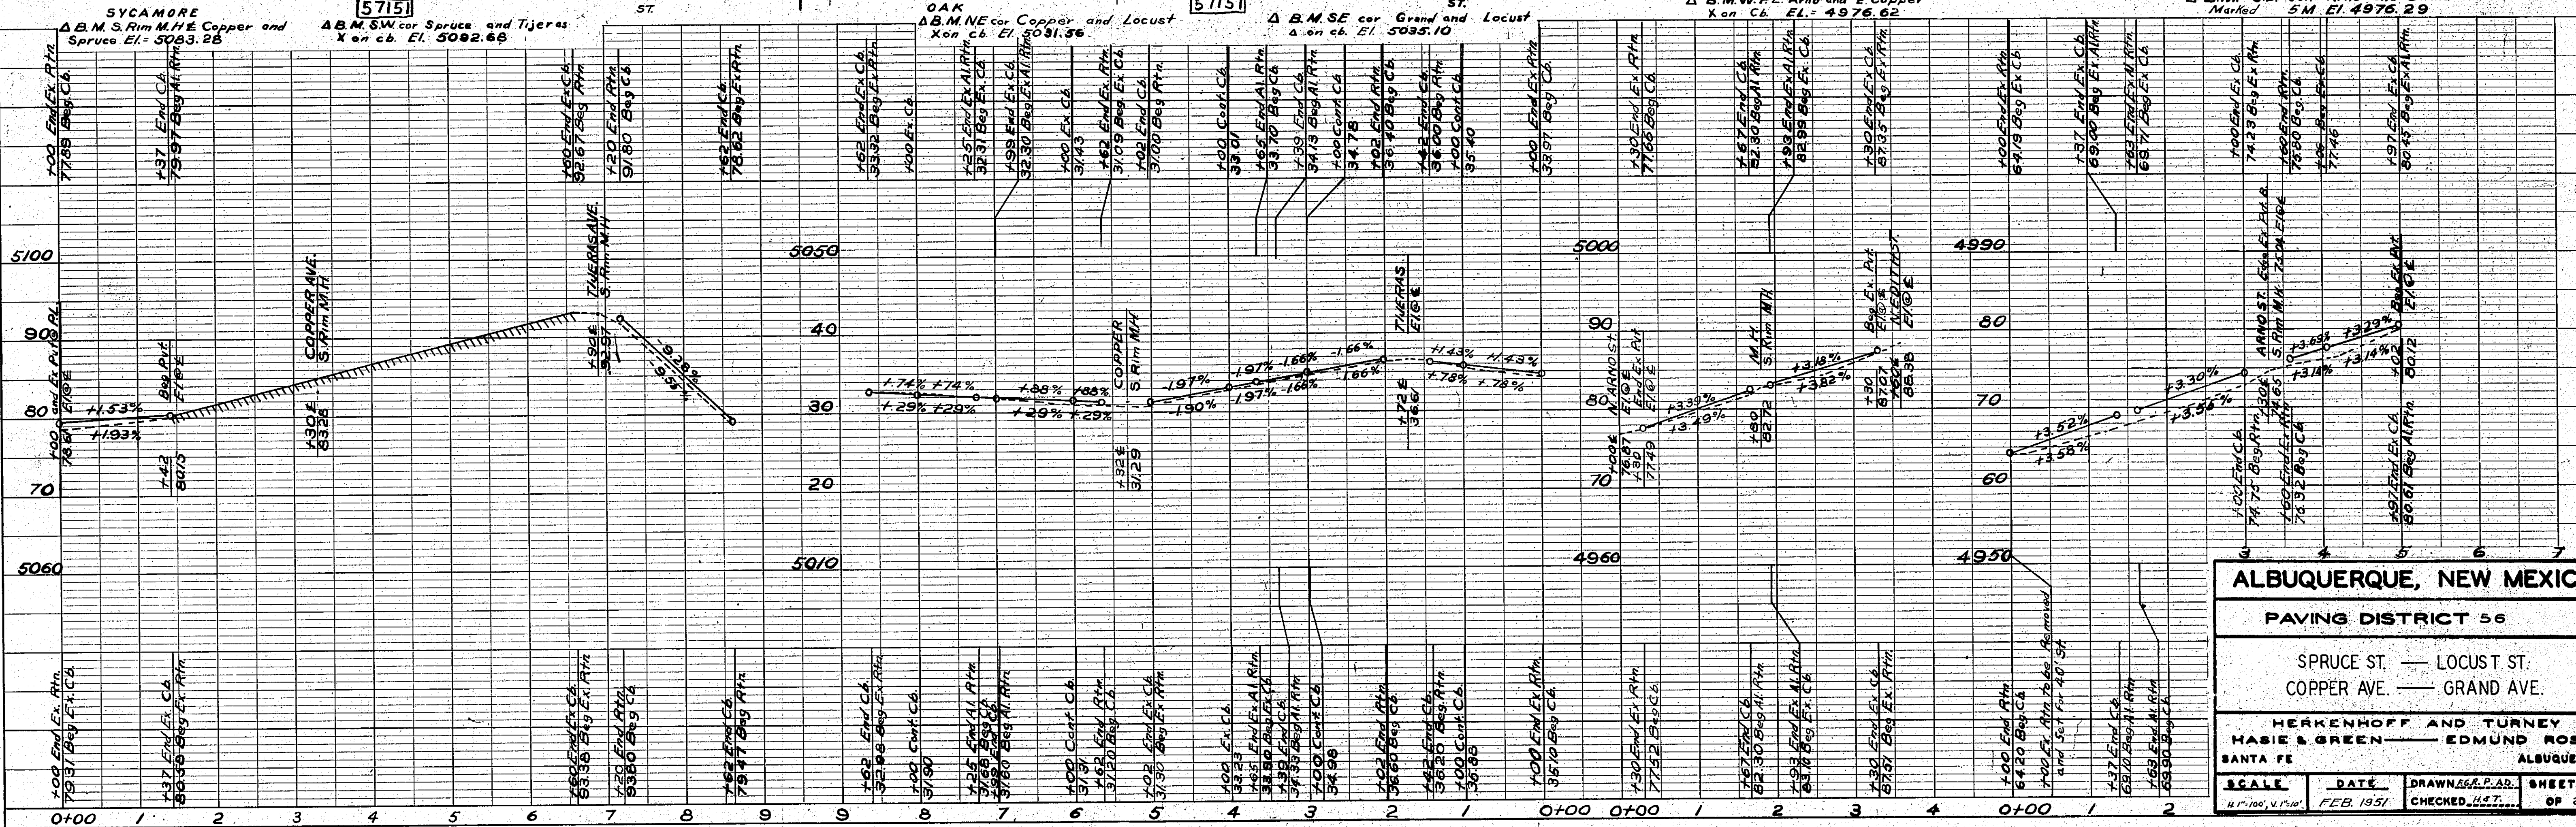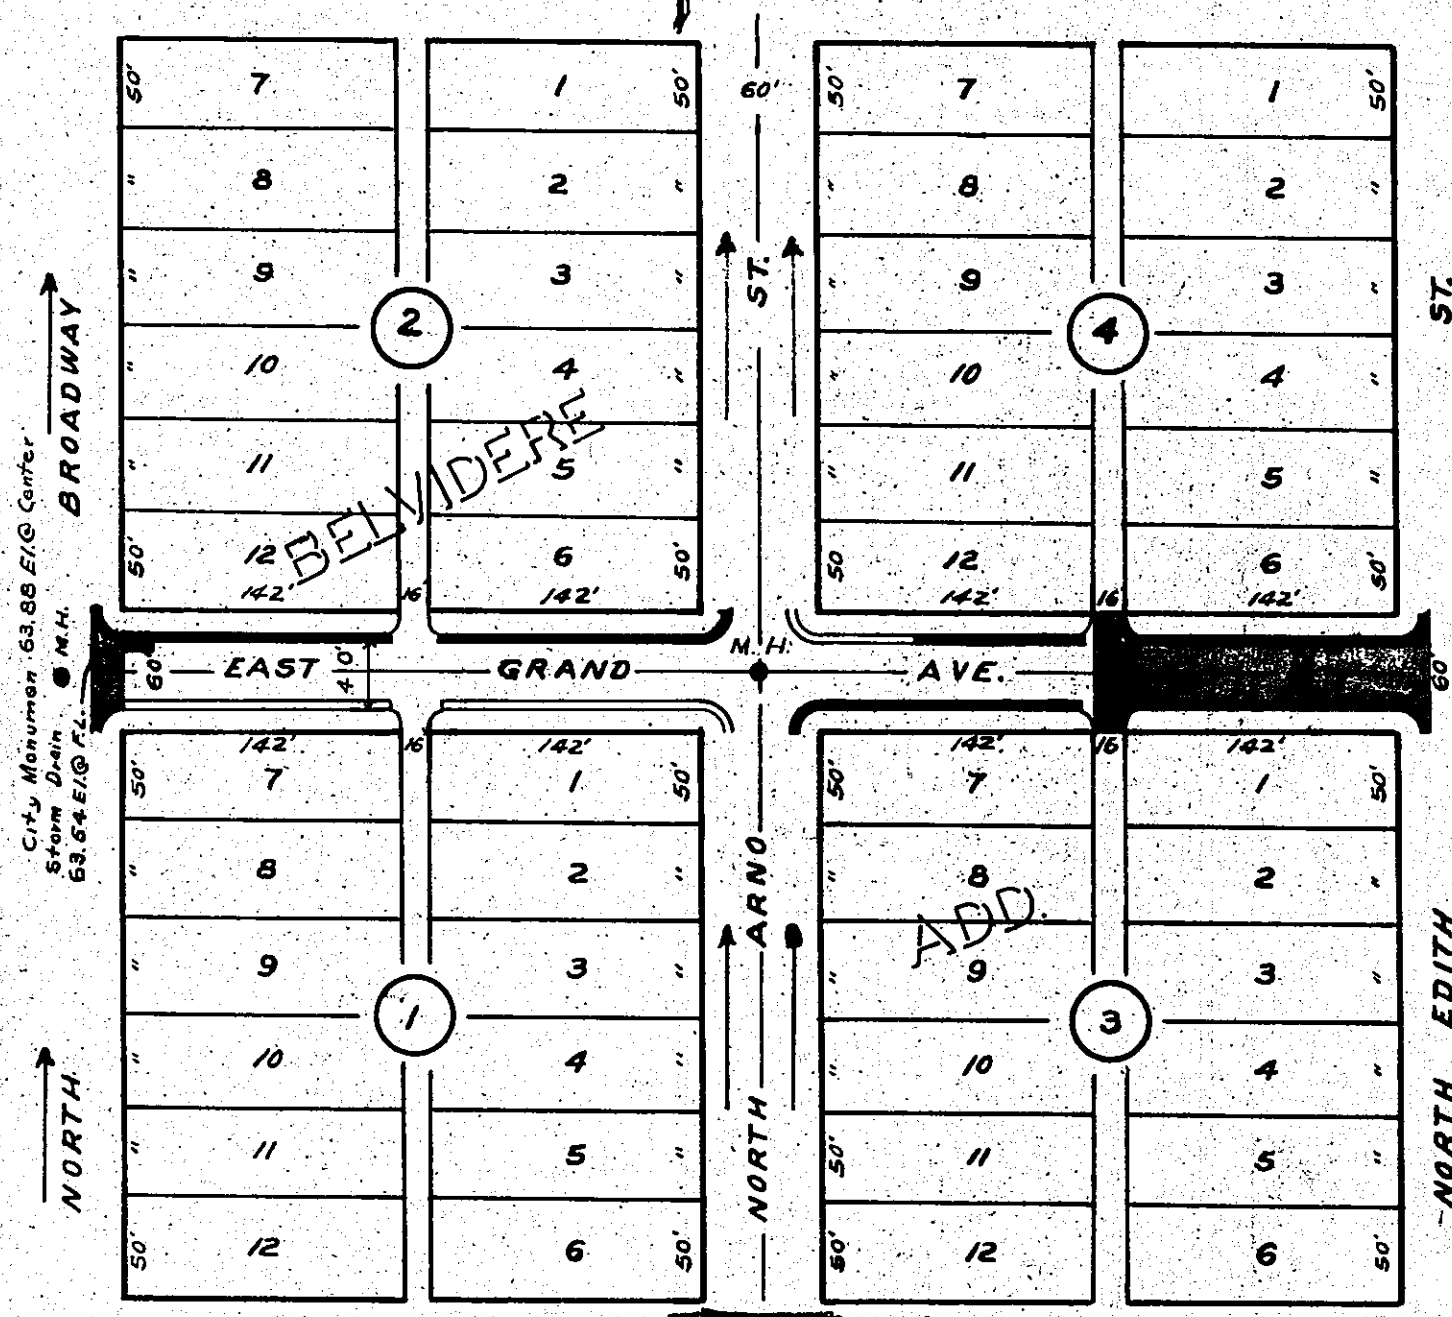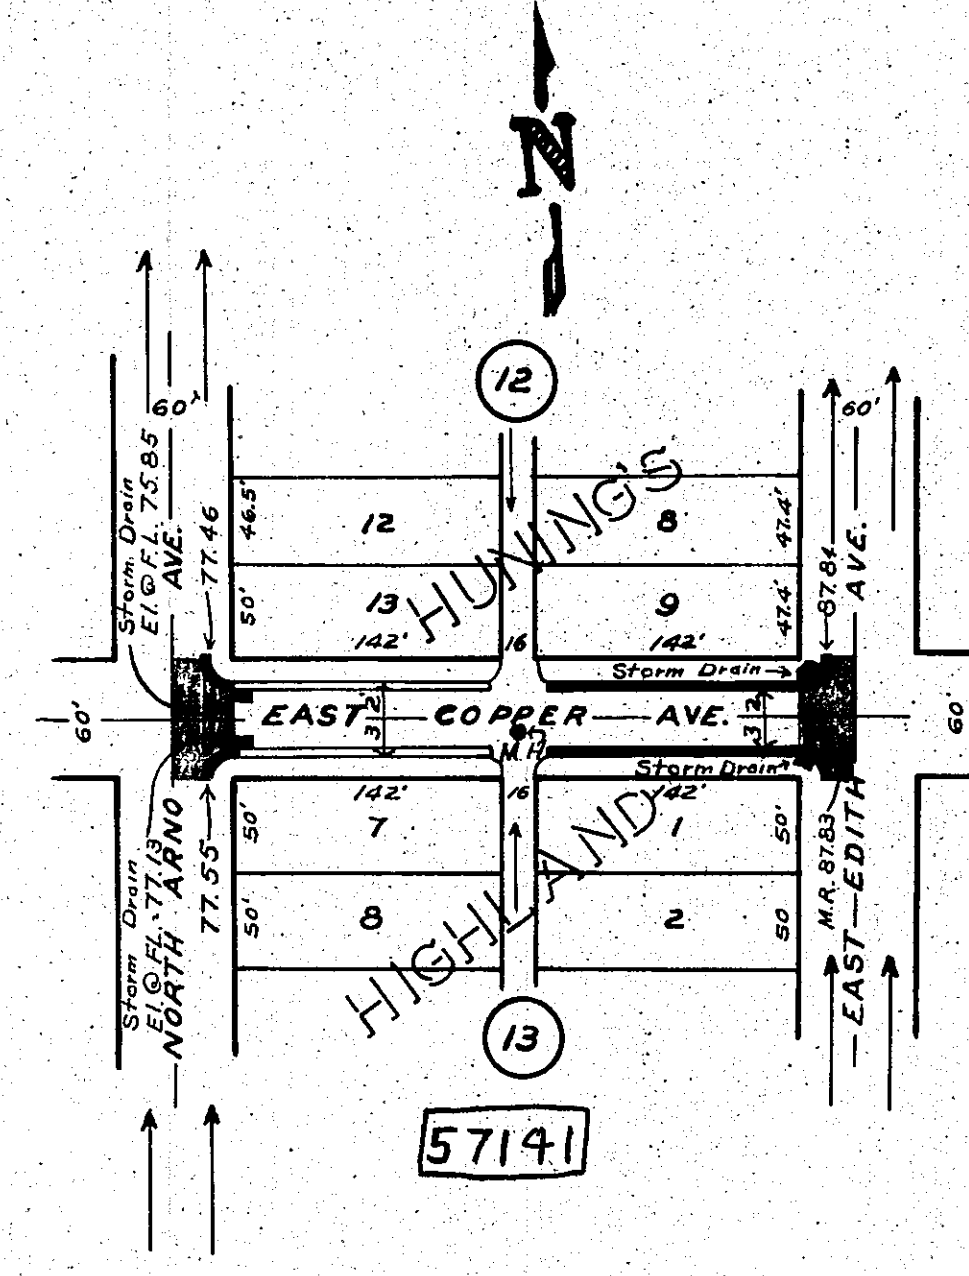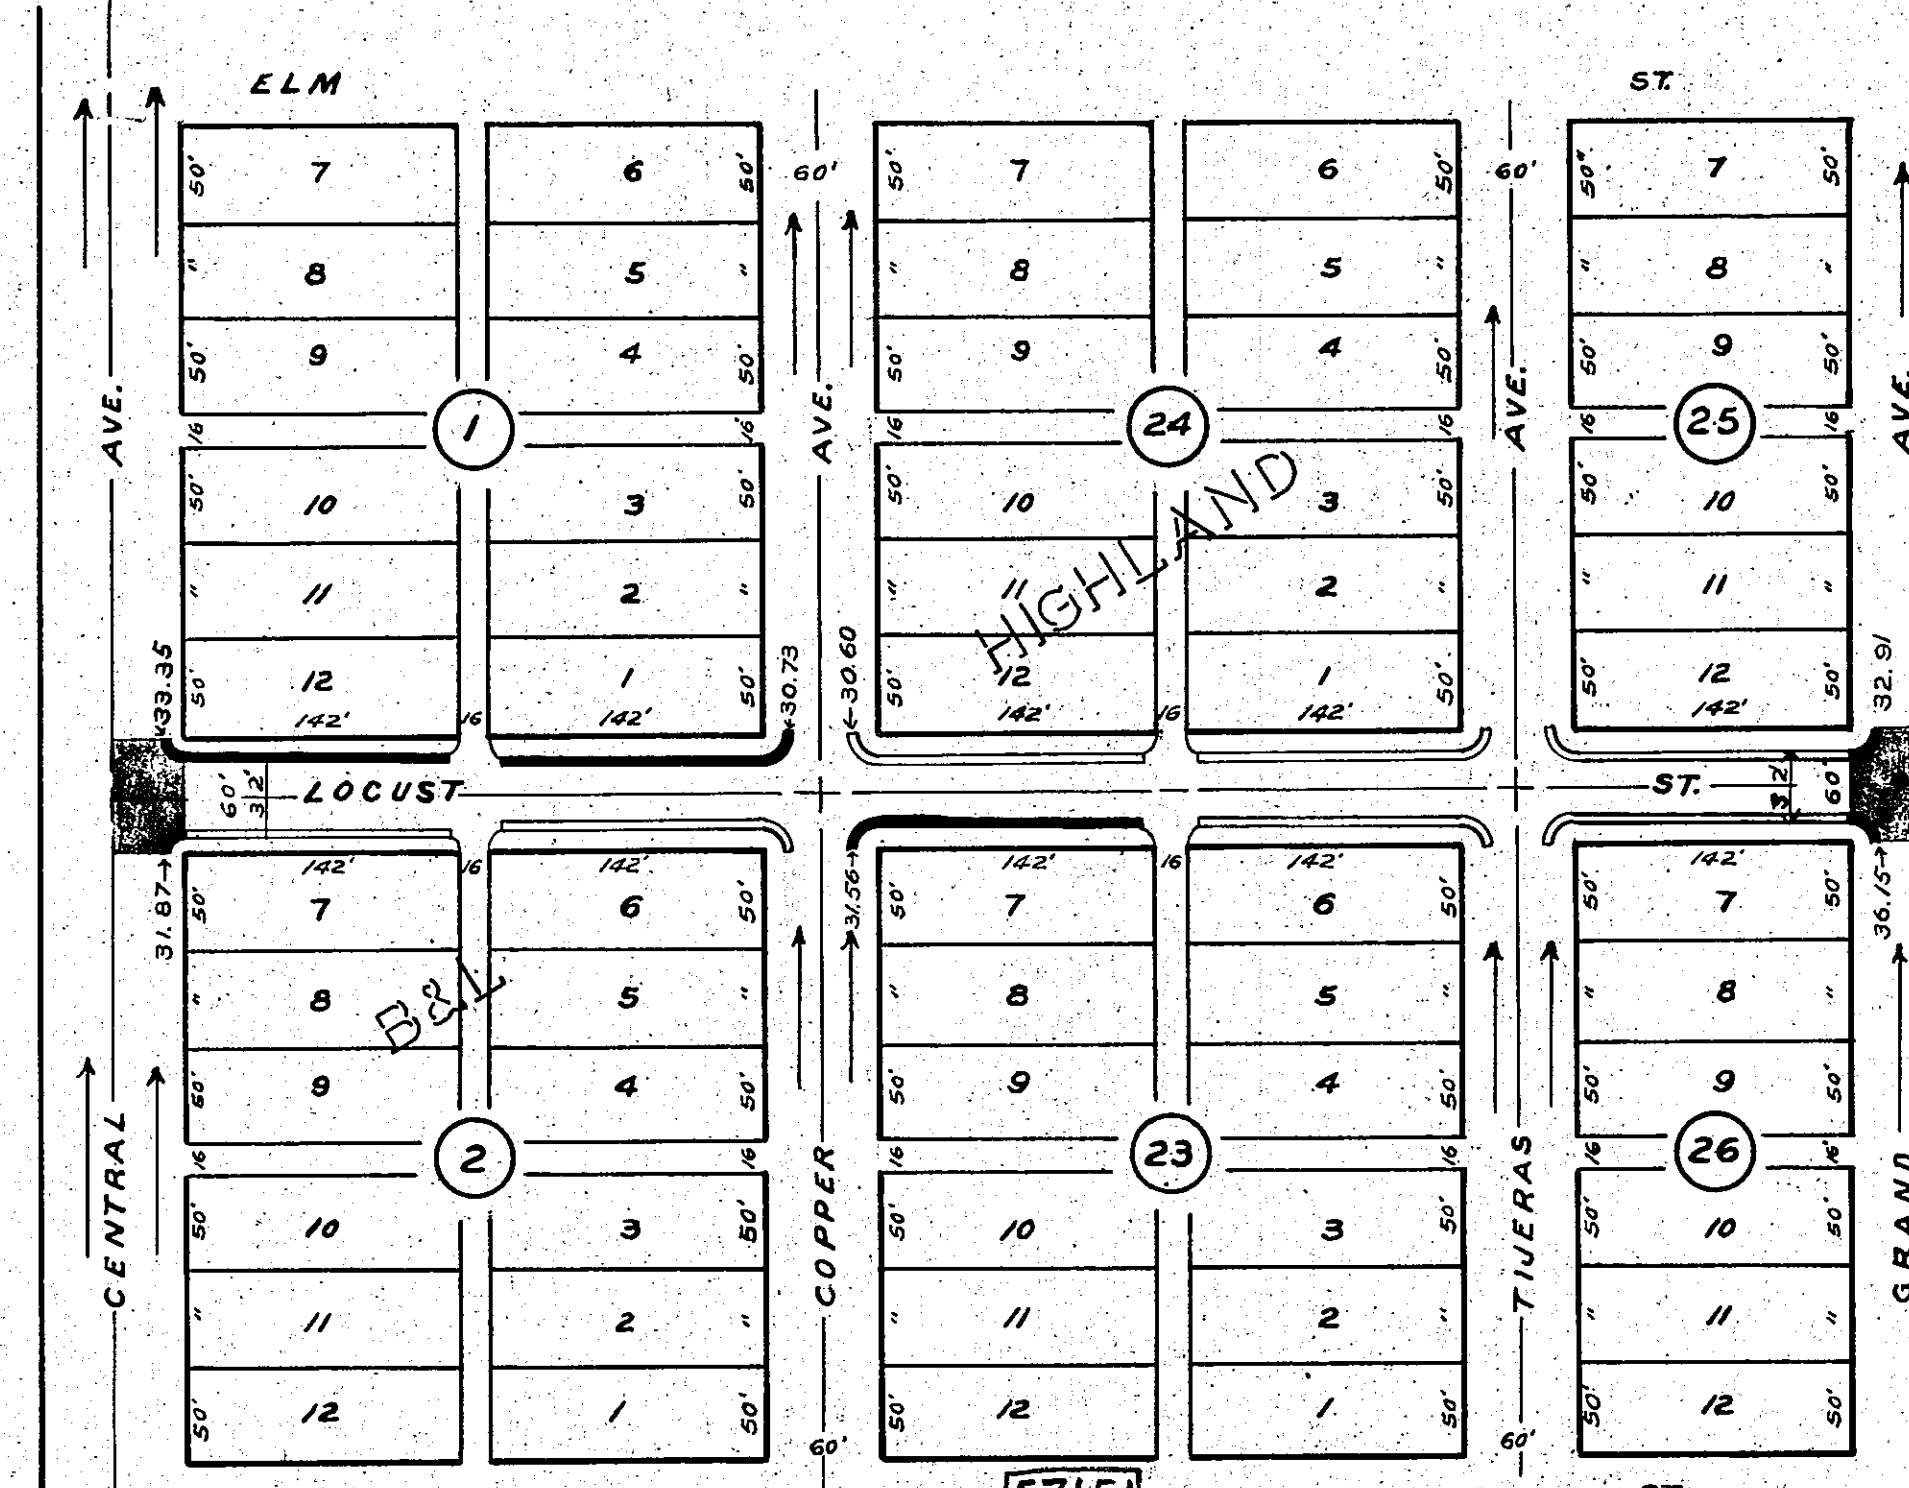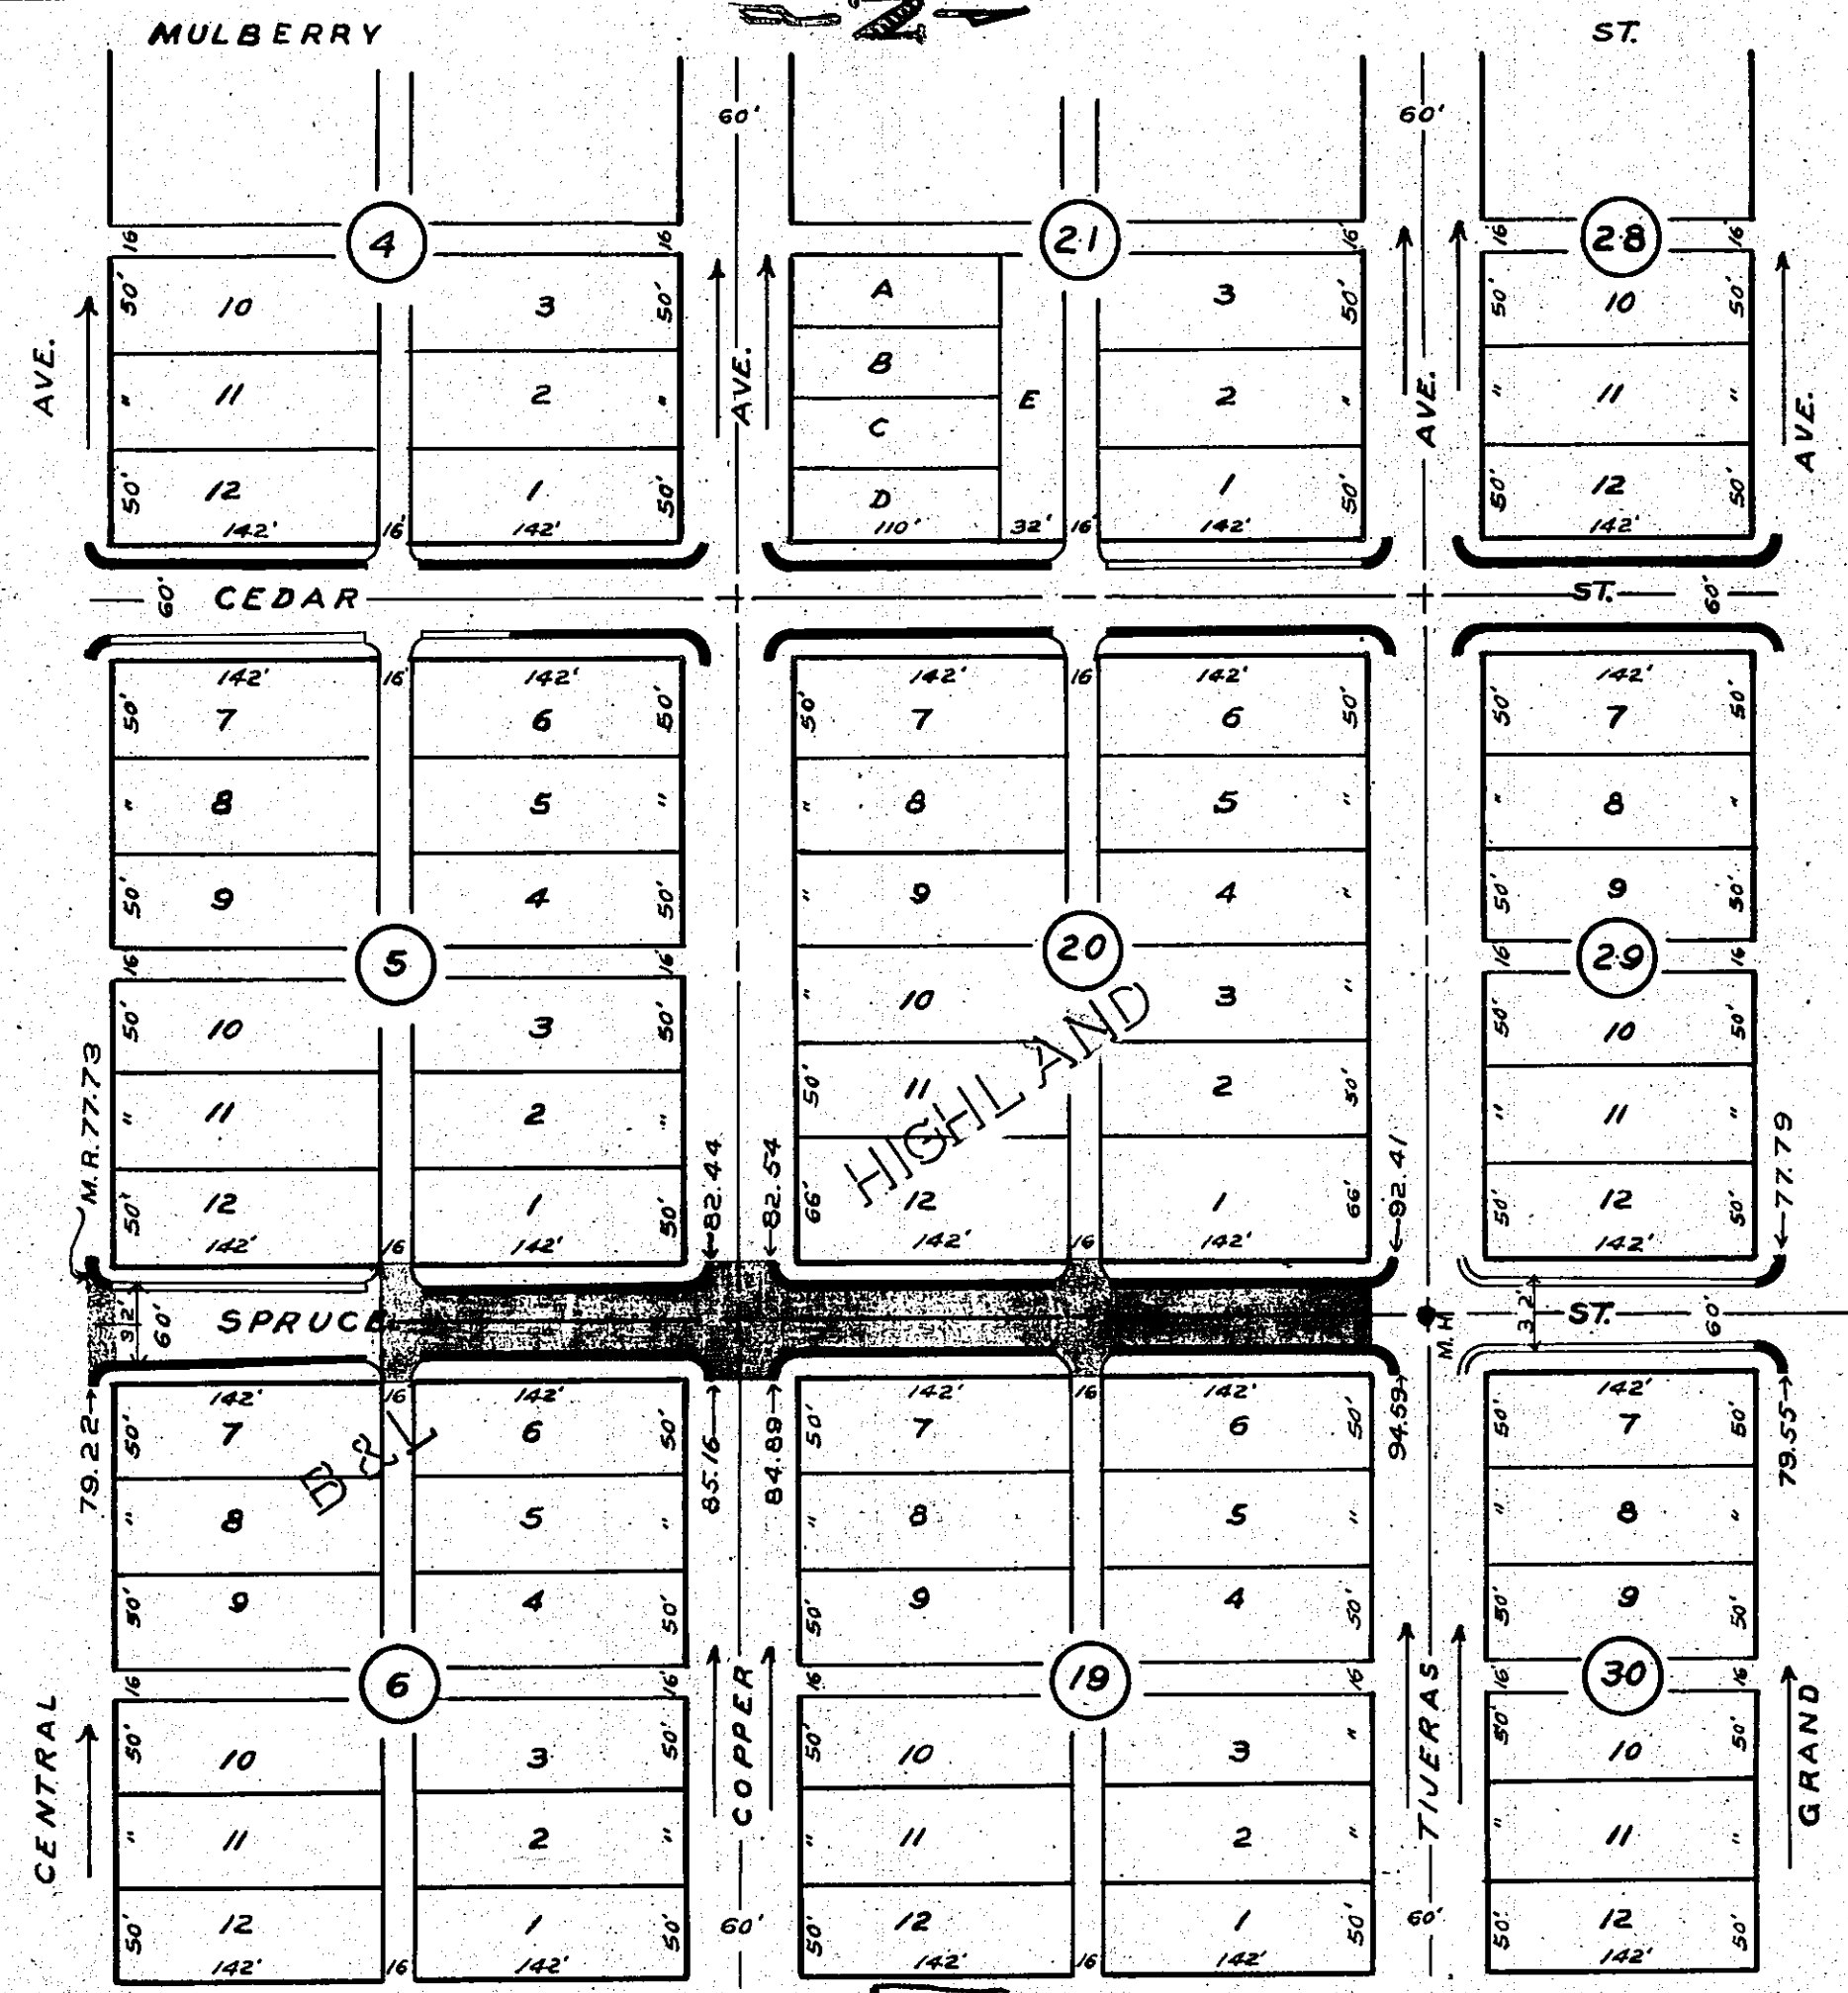

ALBUQUERQUE, NEW MEXICO

PAVING DISTRICT 56

SPRUCE ST. — LOCUST ST.
COPPER AVE. — GRAND AVE.

HERKENHOFF AND TURNEY
HASIE & GREEN — EDMUND ROSS

SANTA FEALBUQUERQUE

SCALE

DATE

DRAWN BY P. A. D.

SHEET 7

1" = 100'


FEB. 1951

CHECKED H. T. T.


OF 21

PLAN	SURVEYED	BY	DATE
	PLOTTED		
	NOTE BOOK	ALIGNMENT CHECKED	
		RT. OF WAY CHECKED	

PROFILE	SURVEYED	BY	DATE
	PLOTTED		
	NOTE BOOK	GRADES CHECKED	
		B. M. S. NOTED	

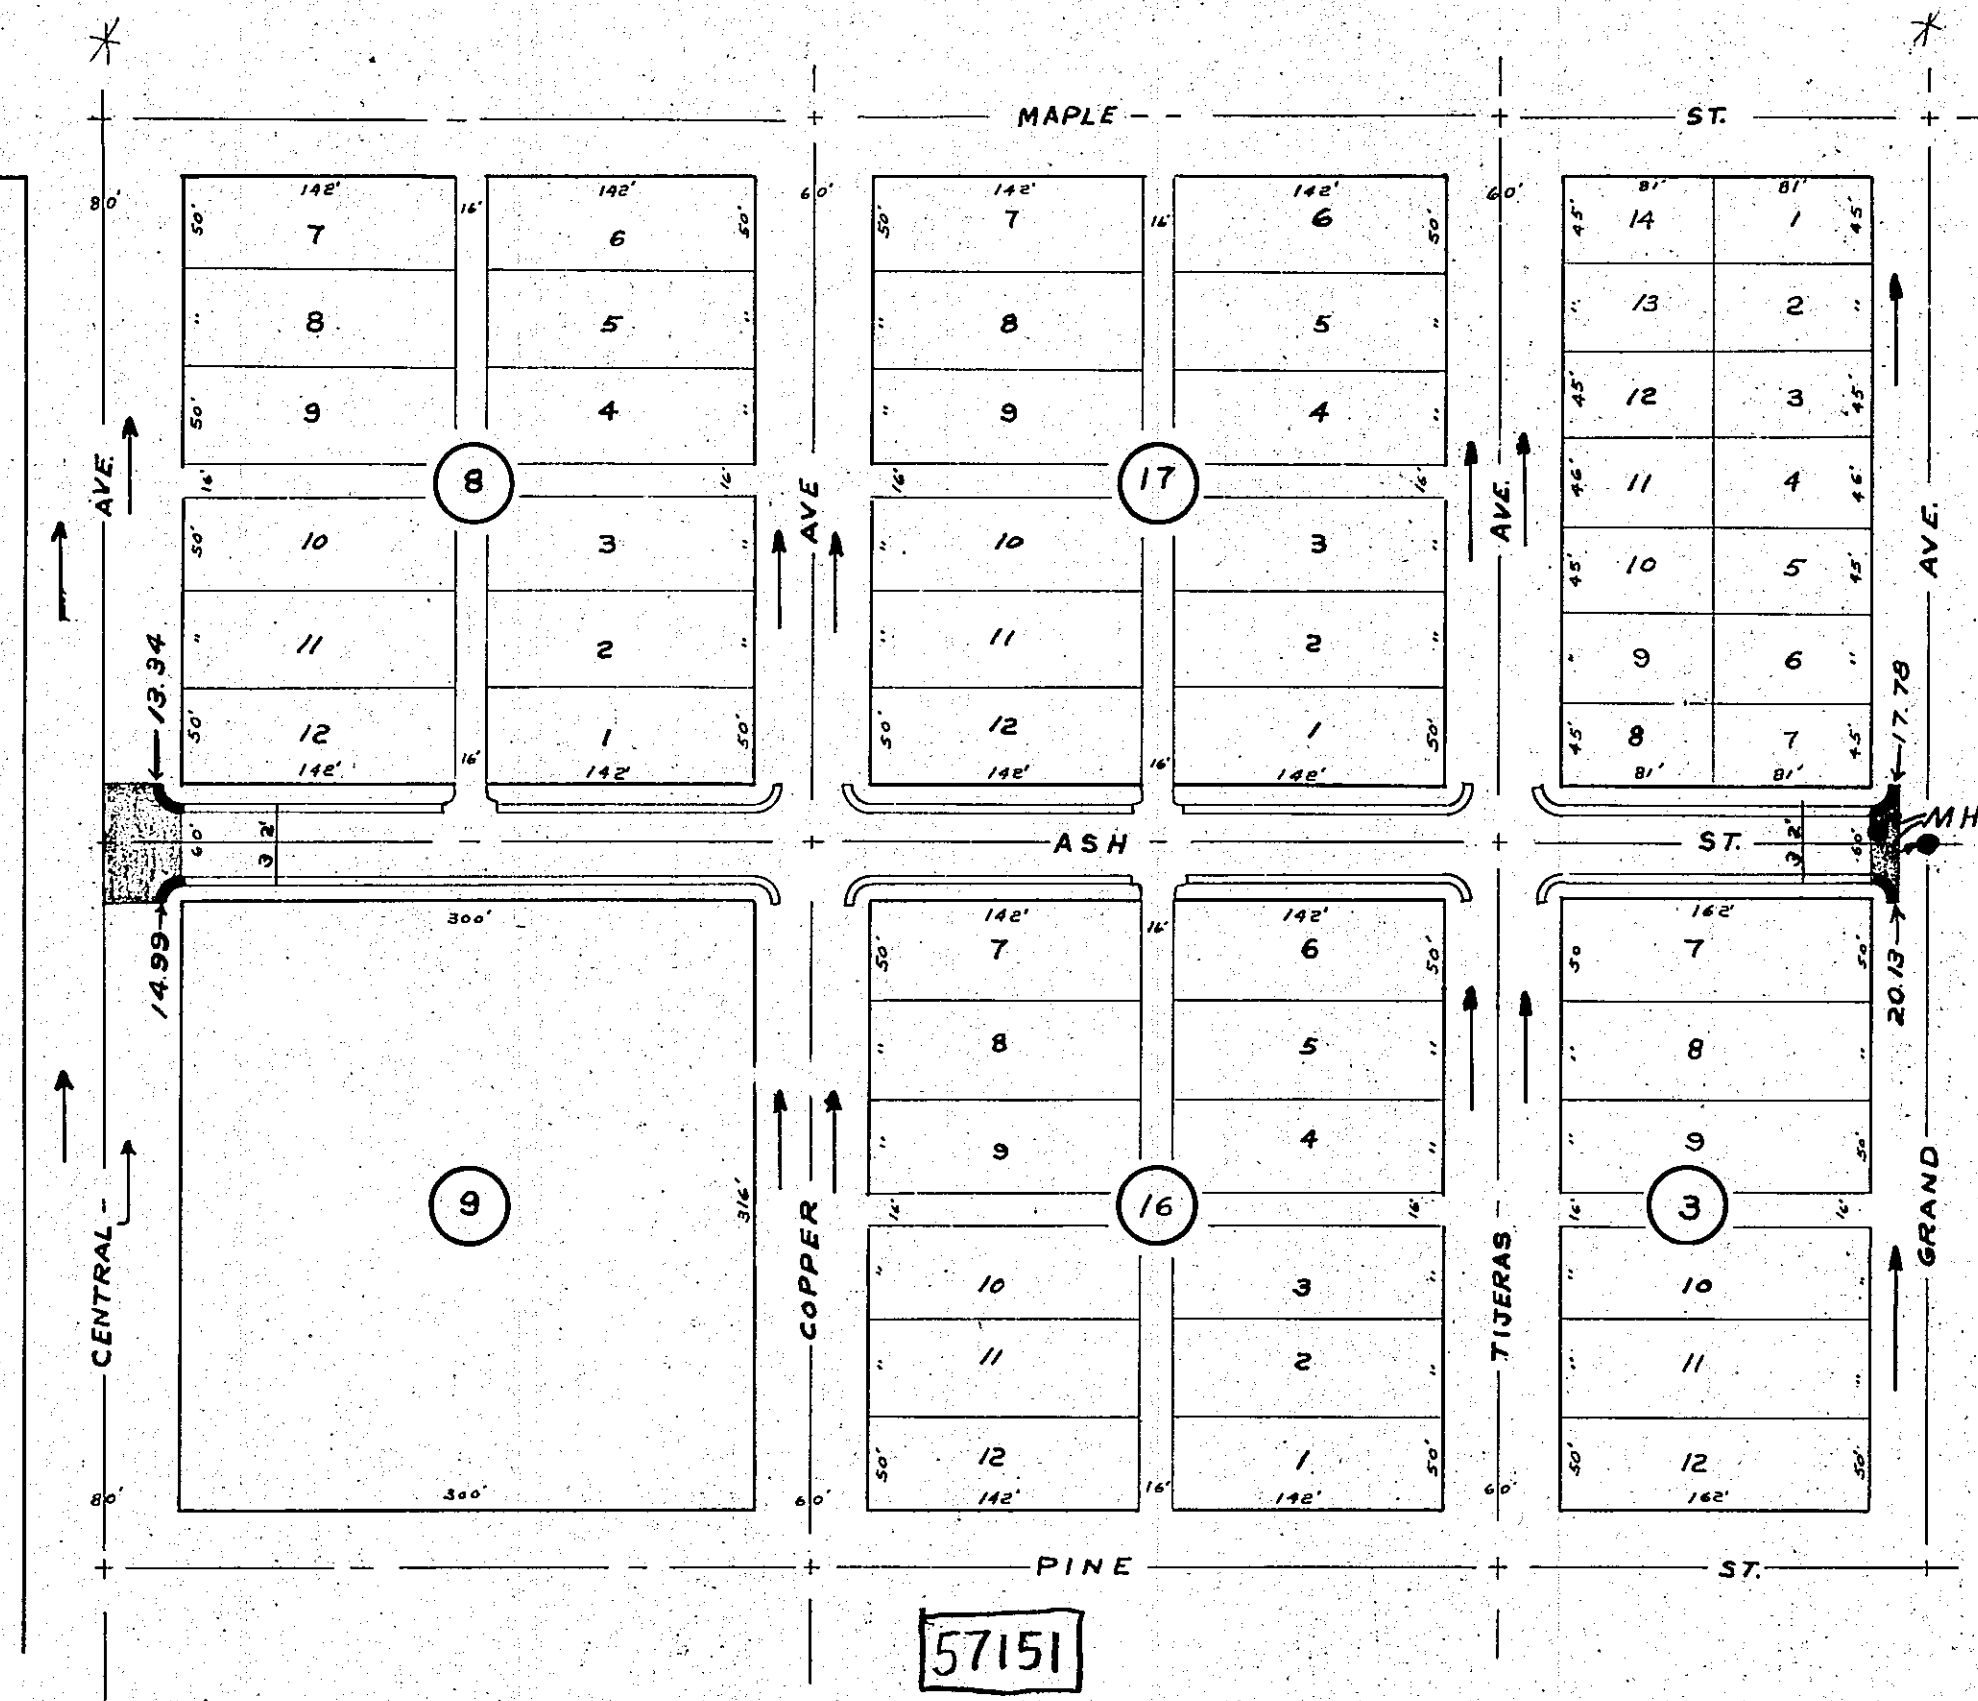

57151

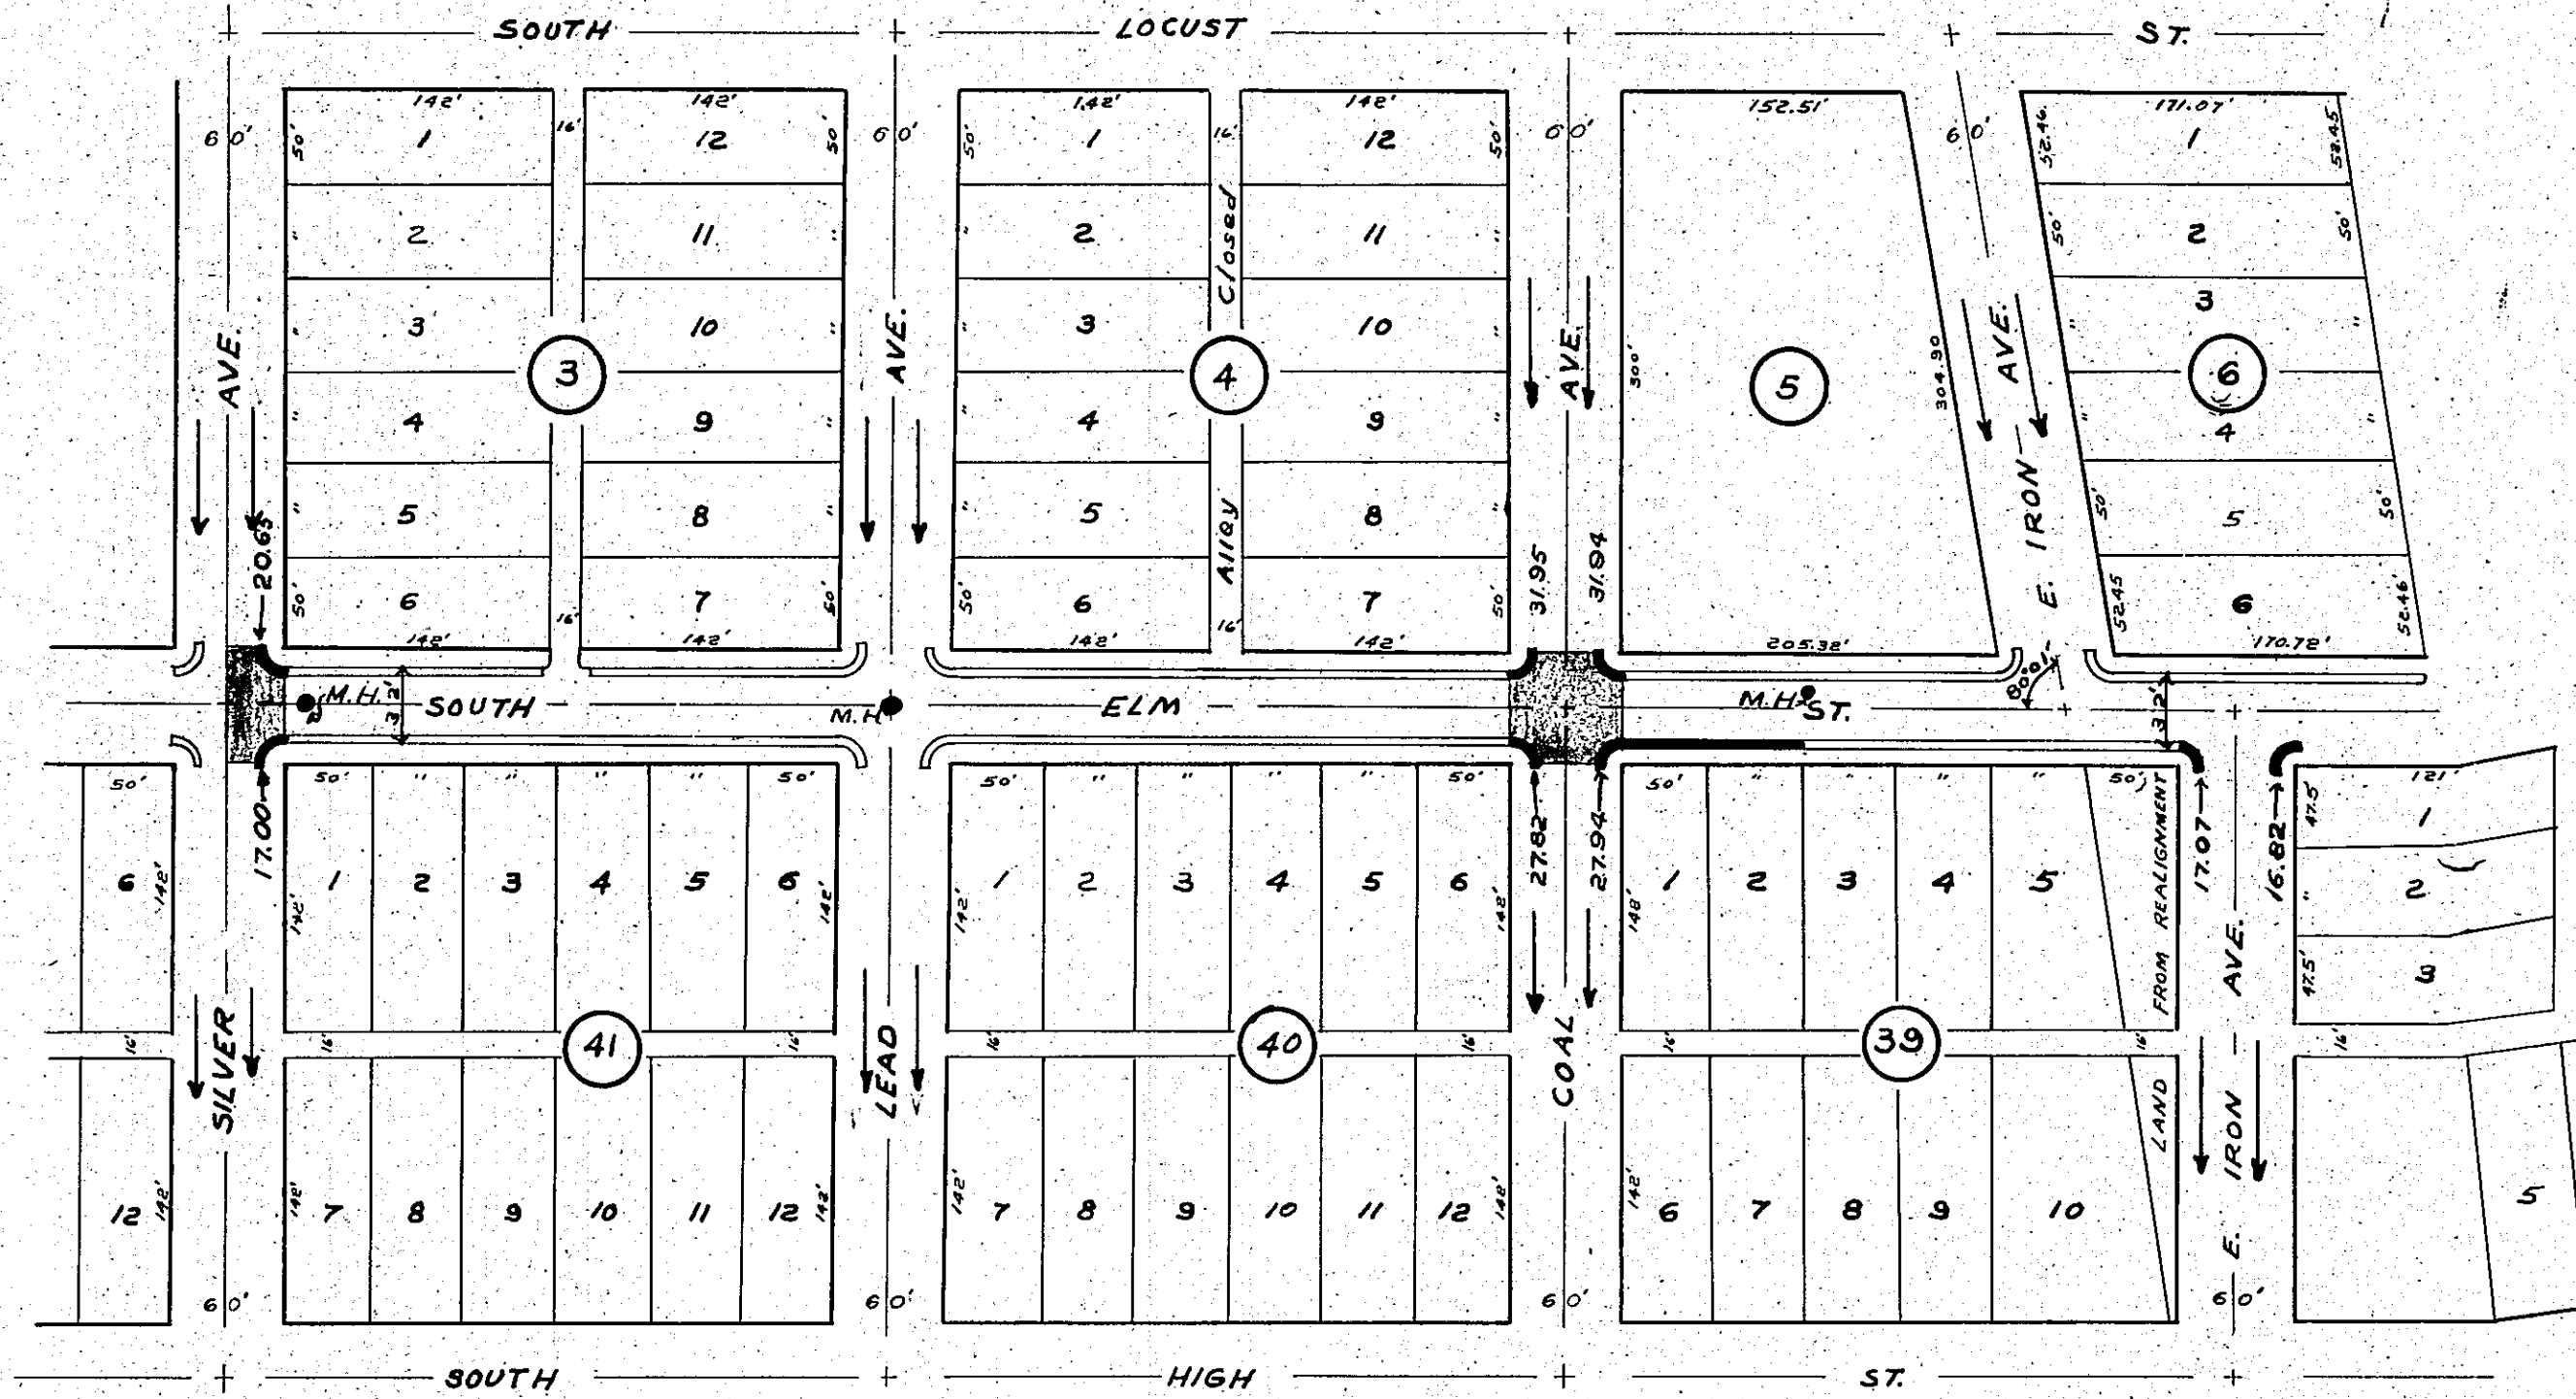

57152

1 2 3 4 5 6 7 8 9 10 11 12 13 14 15 16 17 18 19 20 21 22 23 24 25 26 27 28 29
10 56 0851 02 57151
57152


Δ B.M. NE cor Ash and Central
Top F.H. El.=5117.82

Δ B.M. S.E. cor Ash and Central
Δ Top N. end Conc. Wall El.=5133

Δ B.M. S.E. cor Ash and Grand
Δ Bench. El.=5120.45

Δ B.M. NE cor Silver and Elm Top Center
of Fountain Bowl El.=5022.85



Δ B.M. NW cor Iron and Elm
X bench. El.=5017.20

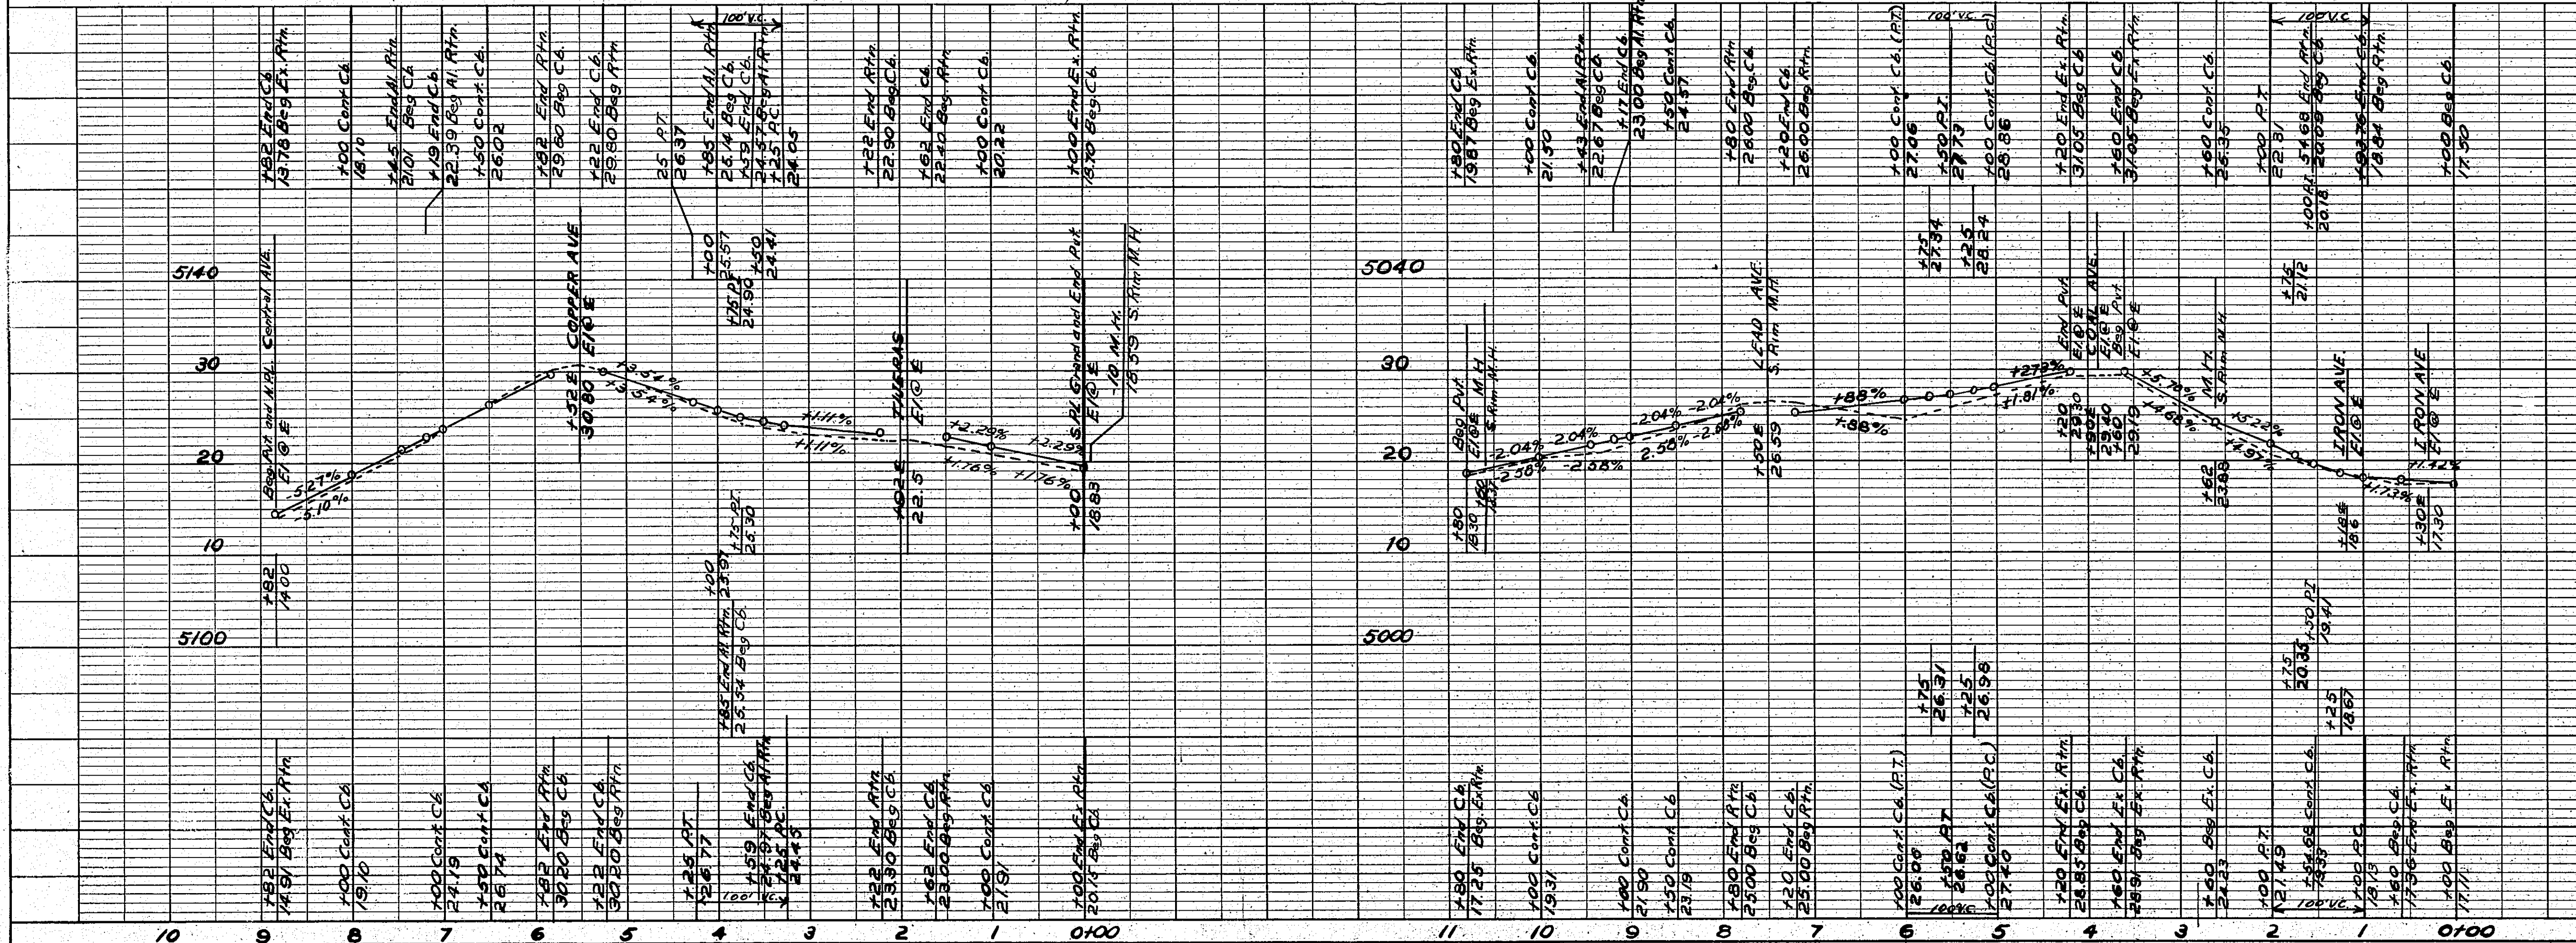

ALBUQUERQUE, NEW MEXICO			
PAVING DISTRICT 56			
SOUTH ASH STREET CENTRAL AVE TO GRAND AVE. SOUTH ELM STREET SILVER AVE TO IRON AVE.			
HERKENHOFF AND TURNER HASIE & GREEN		EDMUND ROSS ALBUQUERQUE	
SCALE 1/4"=10' 1/4"=10'	DATE FEB. 1951	DRAWN BY CHECKED BY	SHEET 8 OF 21

PLAN	BY	DATE	SURVEYED	NOTE BOOK	NO.

PROFILE	BY	DATE	SURVEYED	NOTE BOOK	NO.

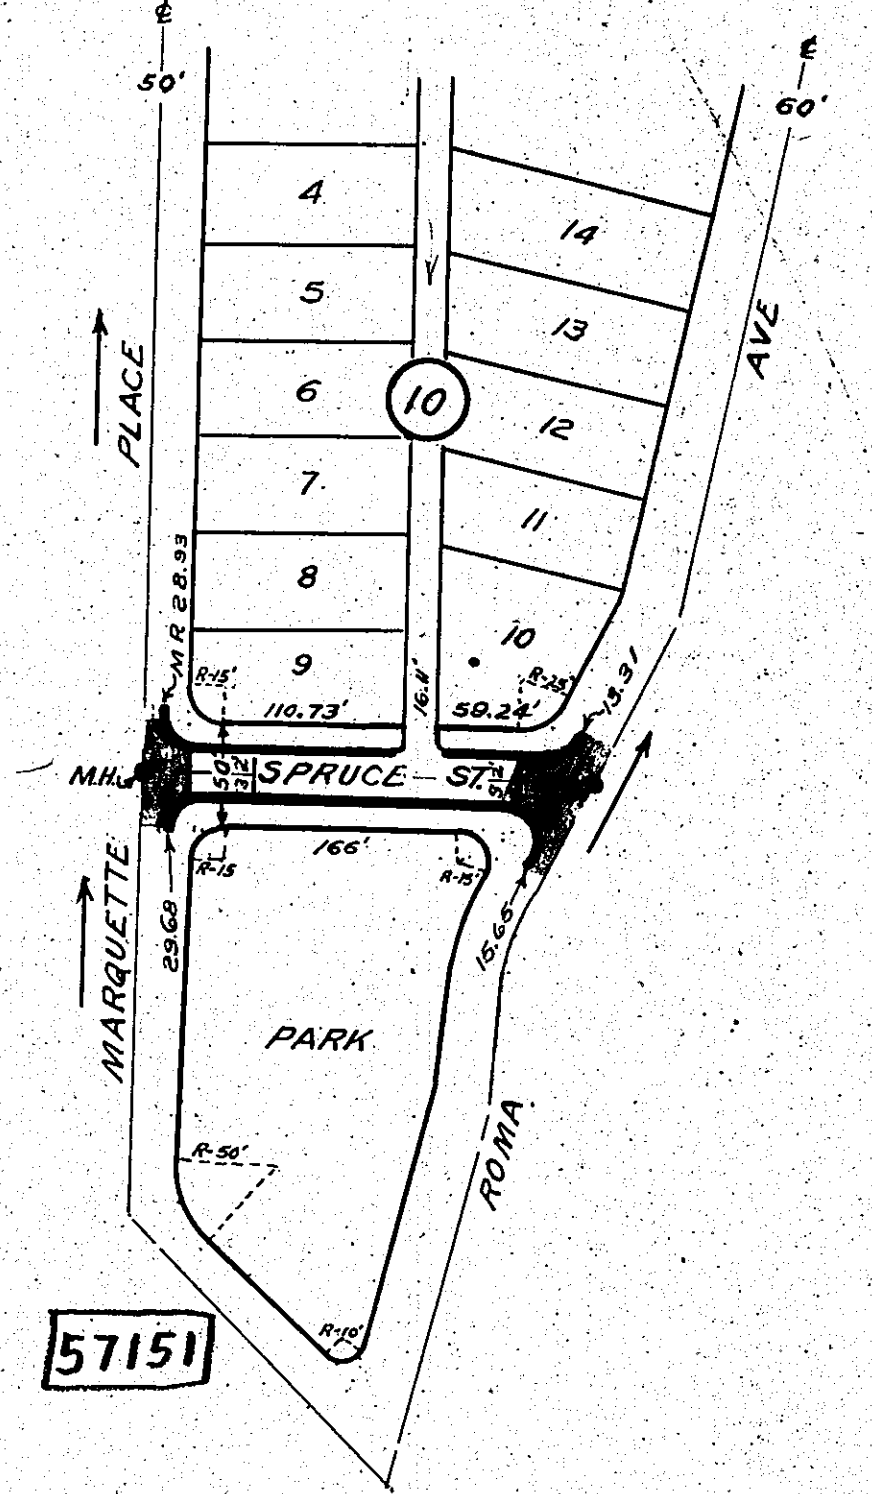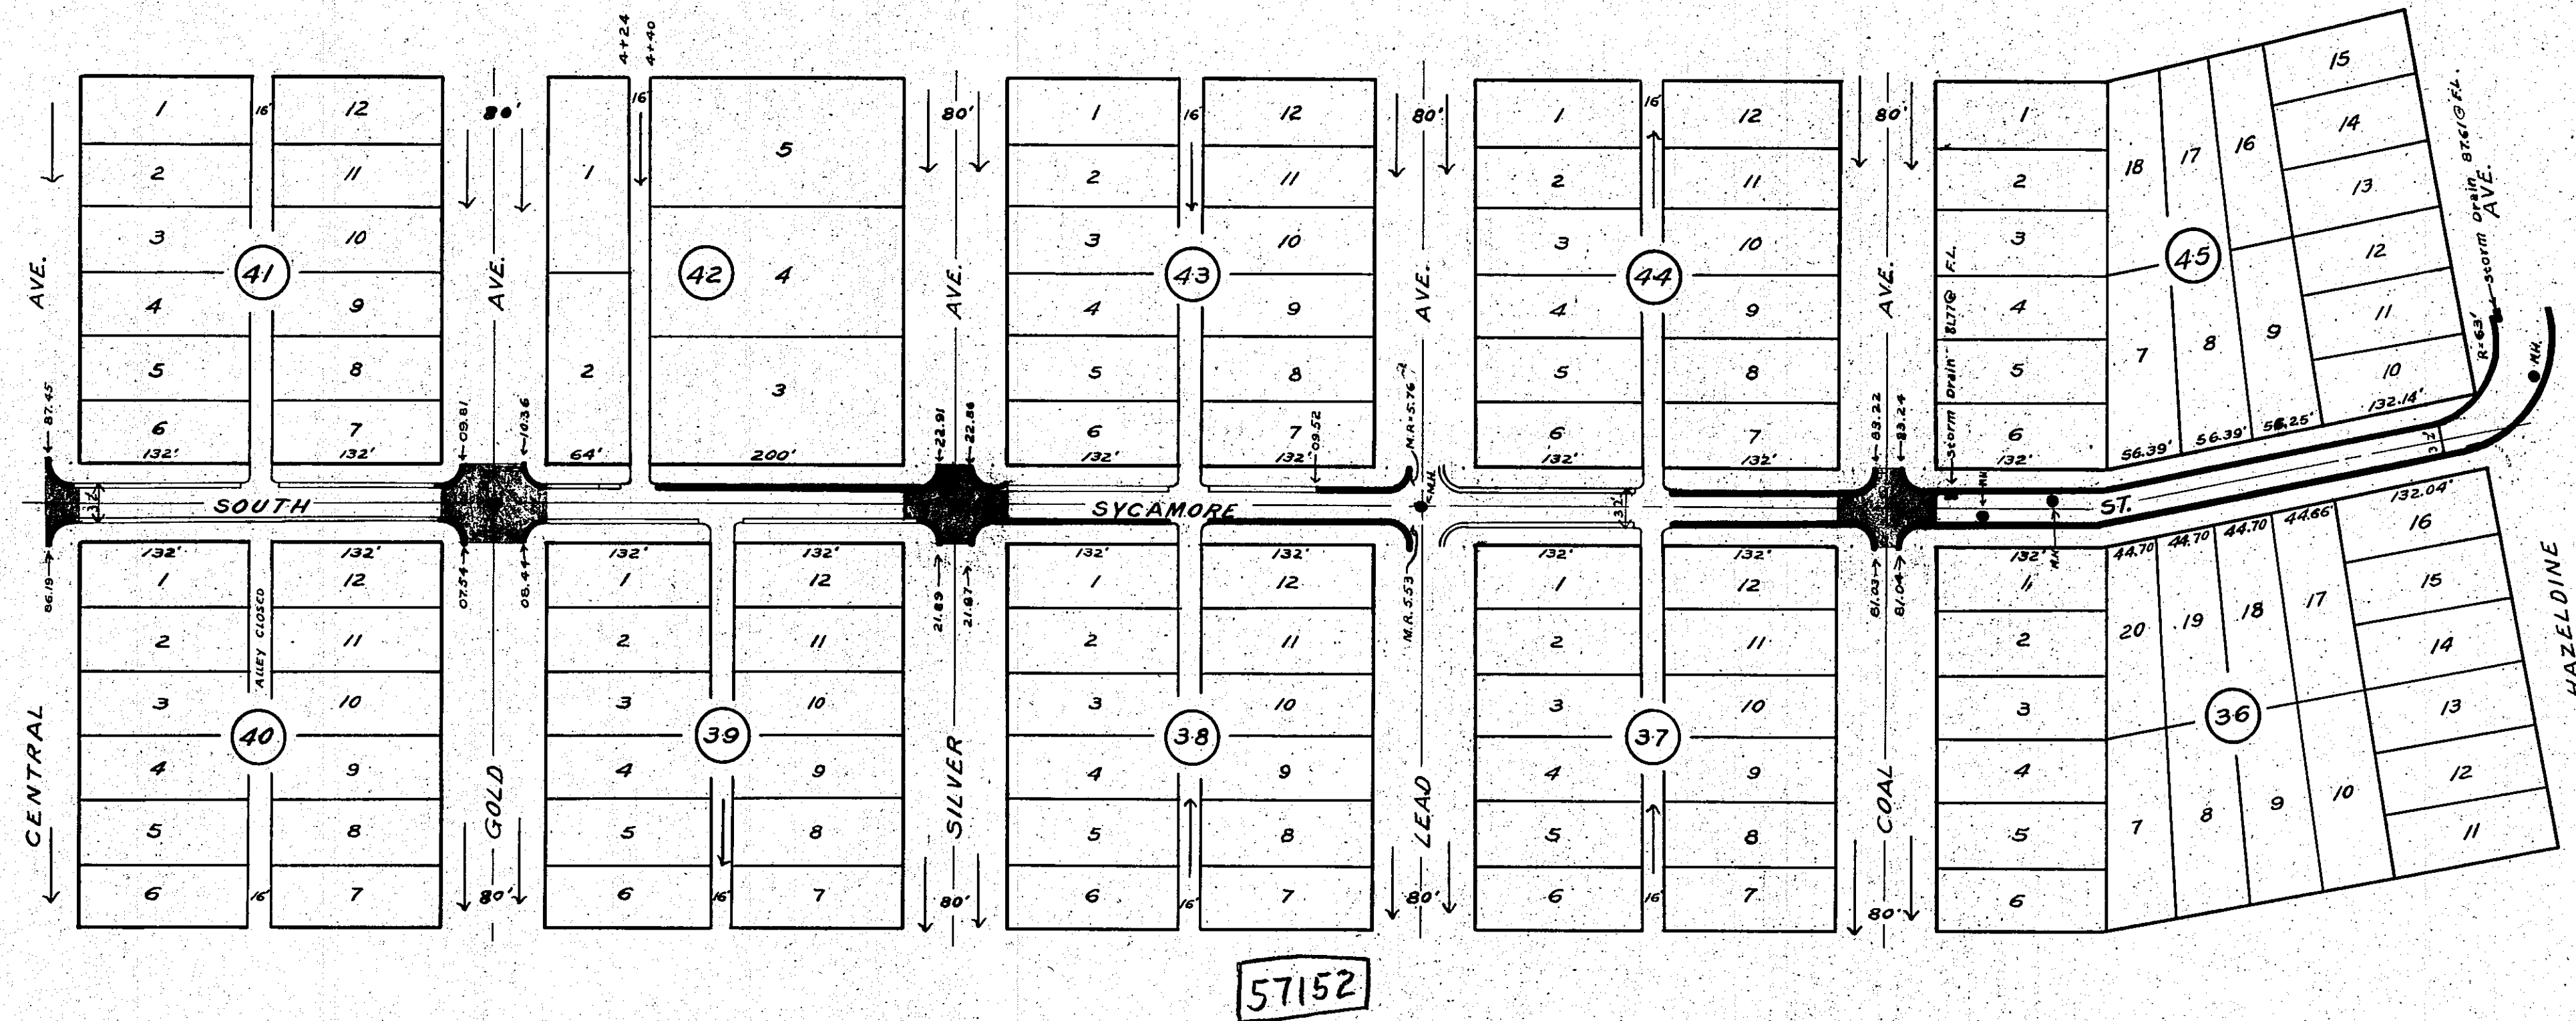

1	2	3	4	5	6	7	8	9	10	11	12	13	14	15	16	17	18	19	20	21	22	23	24	25	26	27	28	29
10				56				09	51										02							57	15	2
57151																												

Δ-BM SW Cor. Central and Sycamore
X on cb. El. 5086.19

Δ-BM SW cor. Gold and Sycamore
X on cb. El. 5110.22


Δ-BM NW cor. Silver and Sycamore
Top F.H. El. 5124.78

Δ-BM NW cor. Lead and Sycamore
on F.H. Top letter 'N' of word Columbian El. 5107.94

Δ-BM SW cor. Coal and Sycamore
Δ on cb. El. 5081.70

Δ-BM Intersection of E. and west cb. of
Hazeldine Ave. X on cb. El. 5083.80



Δ-BM Intersection of Spruce and Marquette
Place. S. Rim M.H. El. 5129.12

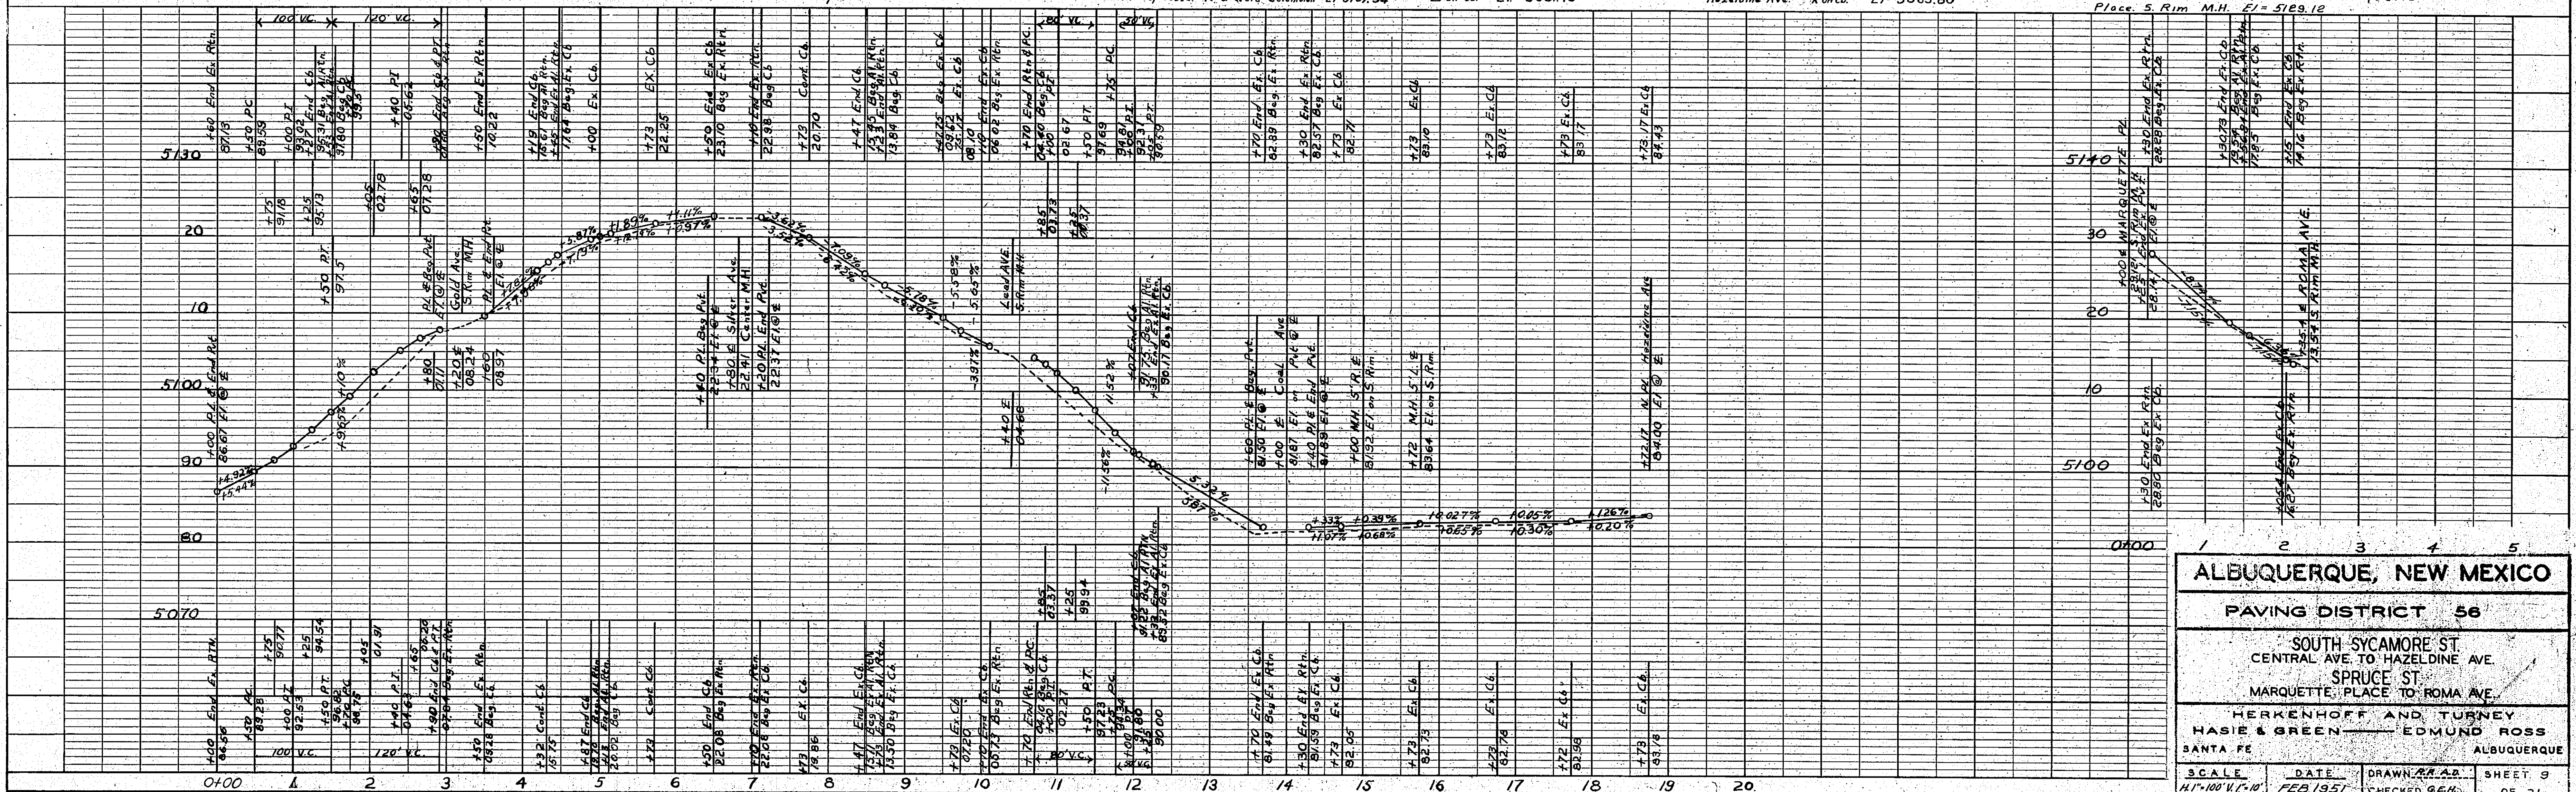

ALBUQUERQUE, NEW MEXICO			
PAVING DISTRICT 56			
SOUTH SYCAMORE ST. CENTRAL AVE TO HAZELDINE AVE. SPRUCE ST. MARQUETTE PLACE TO ROMA AVE.			
HERKENHOFF AND TURNEY HASIE & GREEN		EDMUND ROSS ALBUQUERQUE	
SCALE H.I. 1"=100' V.I. 1"=10'	DATE FEB 1951	DRAWN BY G.E.H.	SHEET 9 OF 21

7	2	3	4	5	6	7	8	9	10	11	12	13	14	15	16	17	18	19	20	21	22	23	24	25	26	27	28	29
10		56						11	51									02						57	14	2		



57152

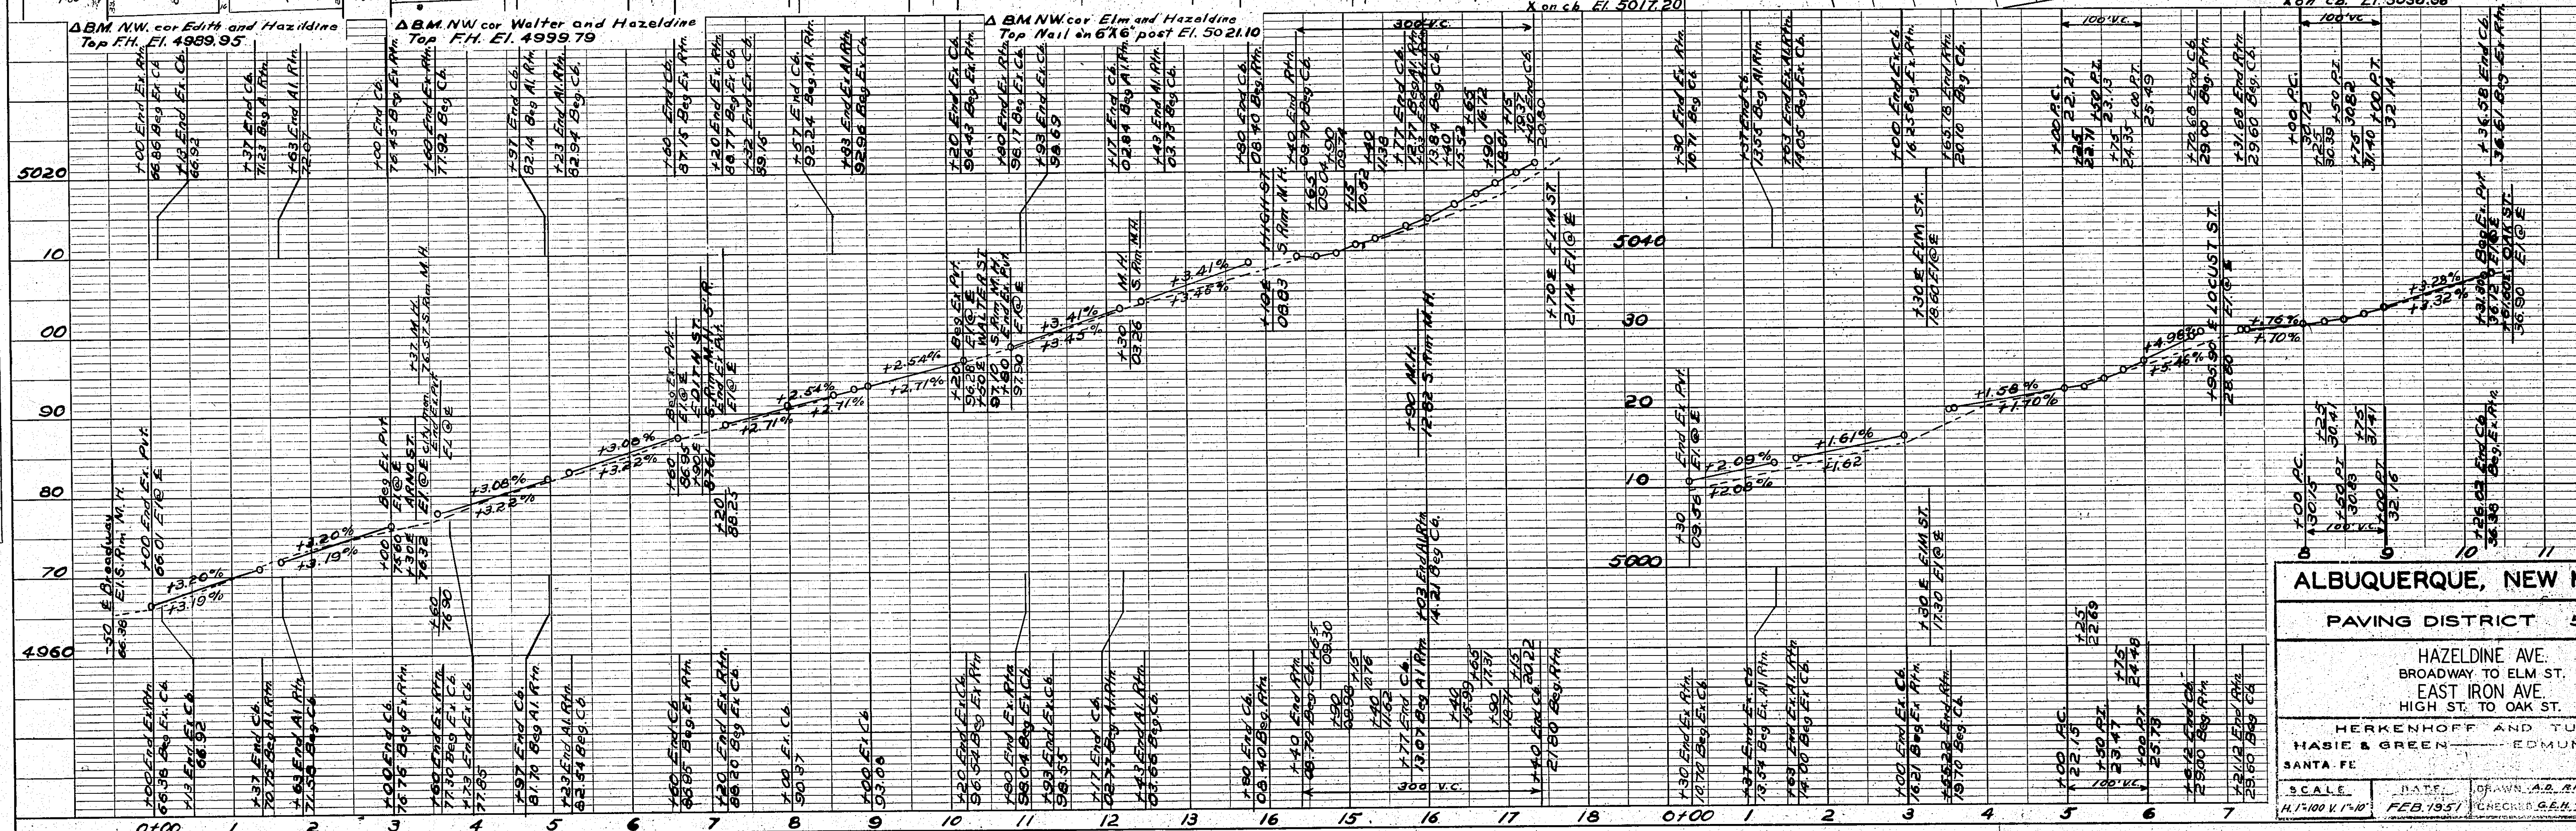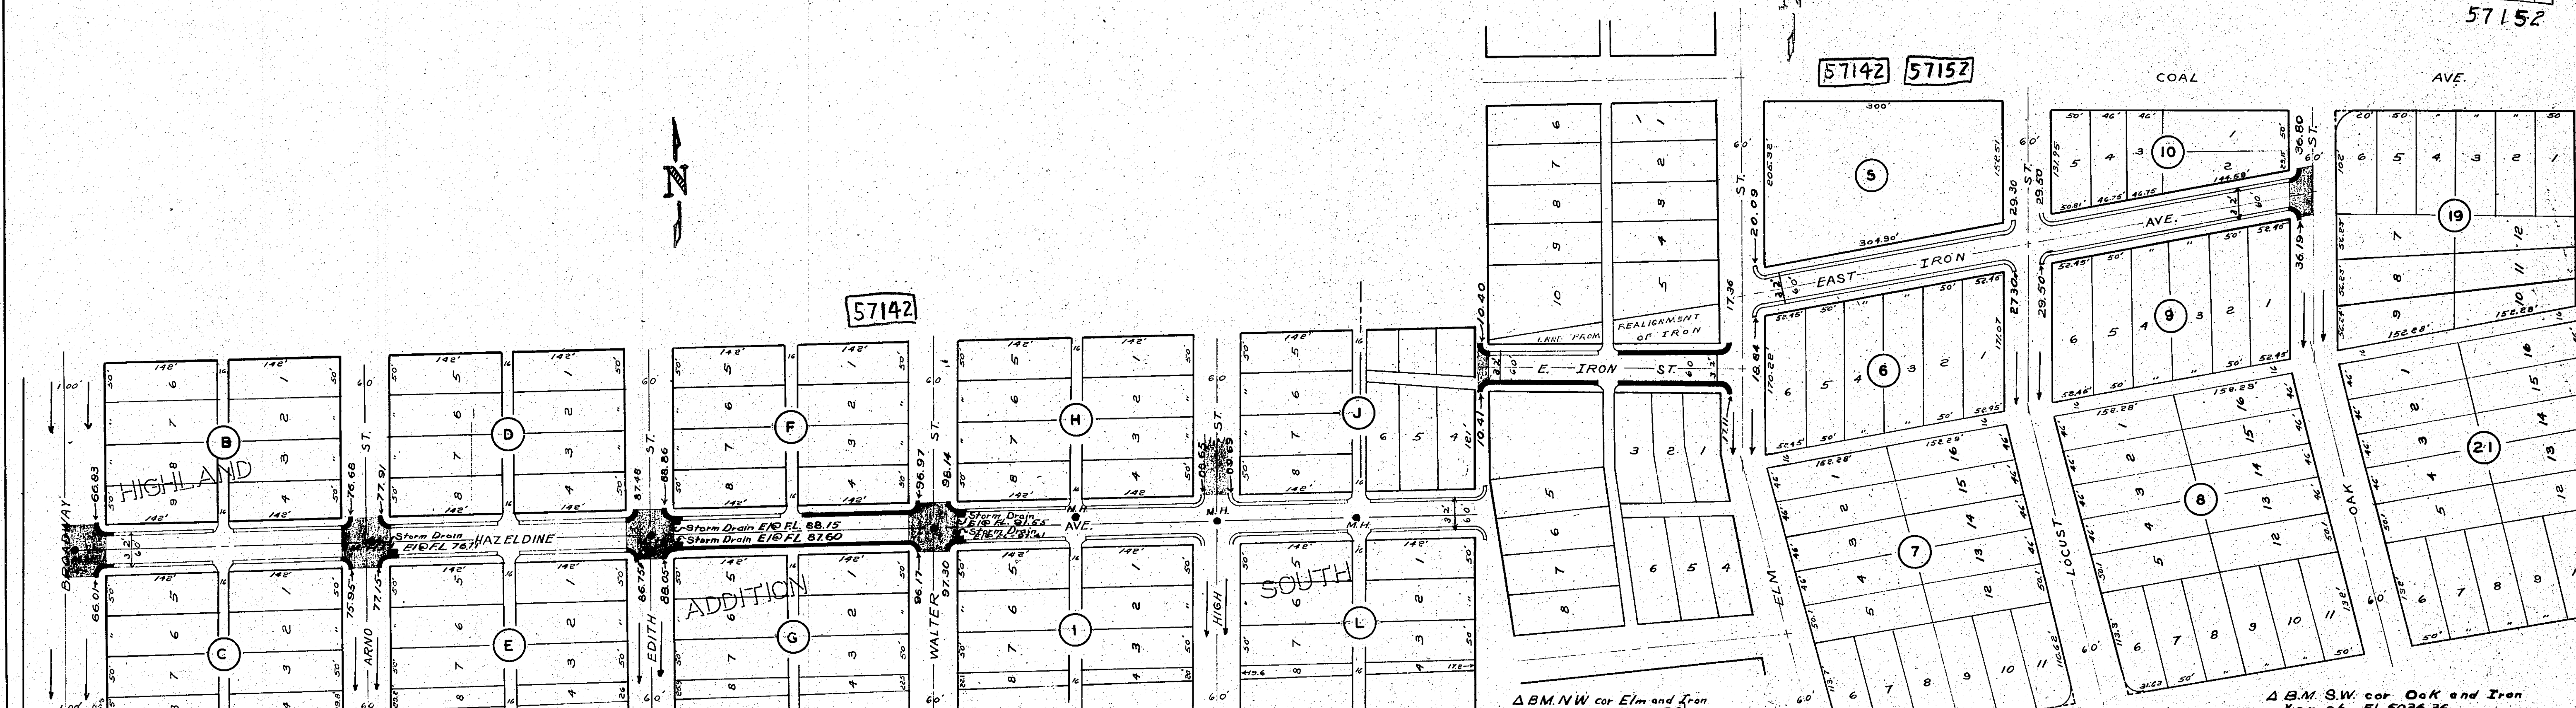

ALBUQUERQUE, NEW MEXICO			
PAVING DISTRICT 56			
HAZELDINE AVE. BROADWAY TO ELM ST. EAST IRON AVE. HIGH ST. TO OAK ST.			
HERKENHOFF AND TURNEY HASIE & GREEN ——— EDMUND ROSS SANTA FE ALBUQUERQUE			
SCALE	DATE	DRAWN A.E. RR	SHEET 11
H. 1/100 V. 1/40	FEB. 1957	CHECKED G.E.H.	OF 21

PLAN	SURVEYED	DATE
	PLOTTED	
	NOTE BOOK	
	ALIGNMENT CHECKED	
	RT. OF WAY CHECKED	
	NO.	

PROFILE	SURVEYED	DATE
	PLOTTED	
	NOTE BOOK	
	GRADES CHECKED	
	B. M. NOTED	
	STRUCTURE NOTATIONS CH RD.	
	NO.	

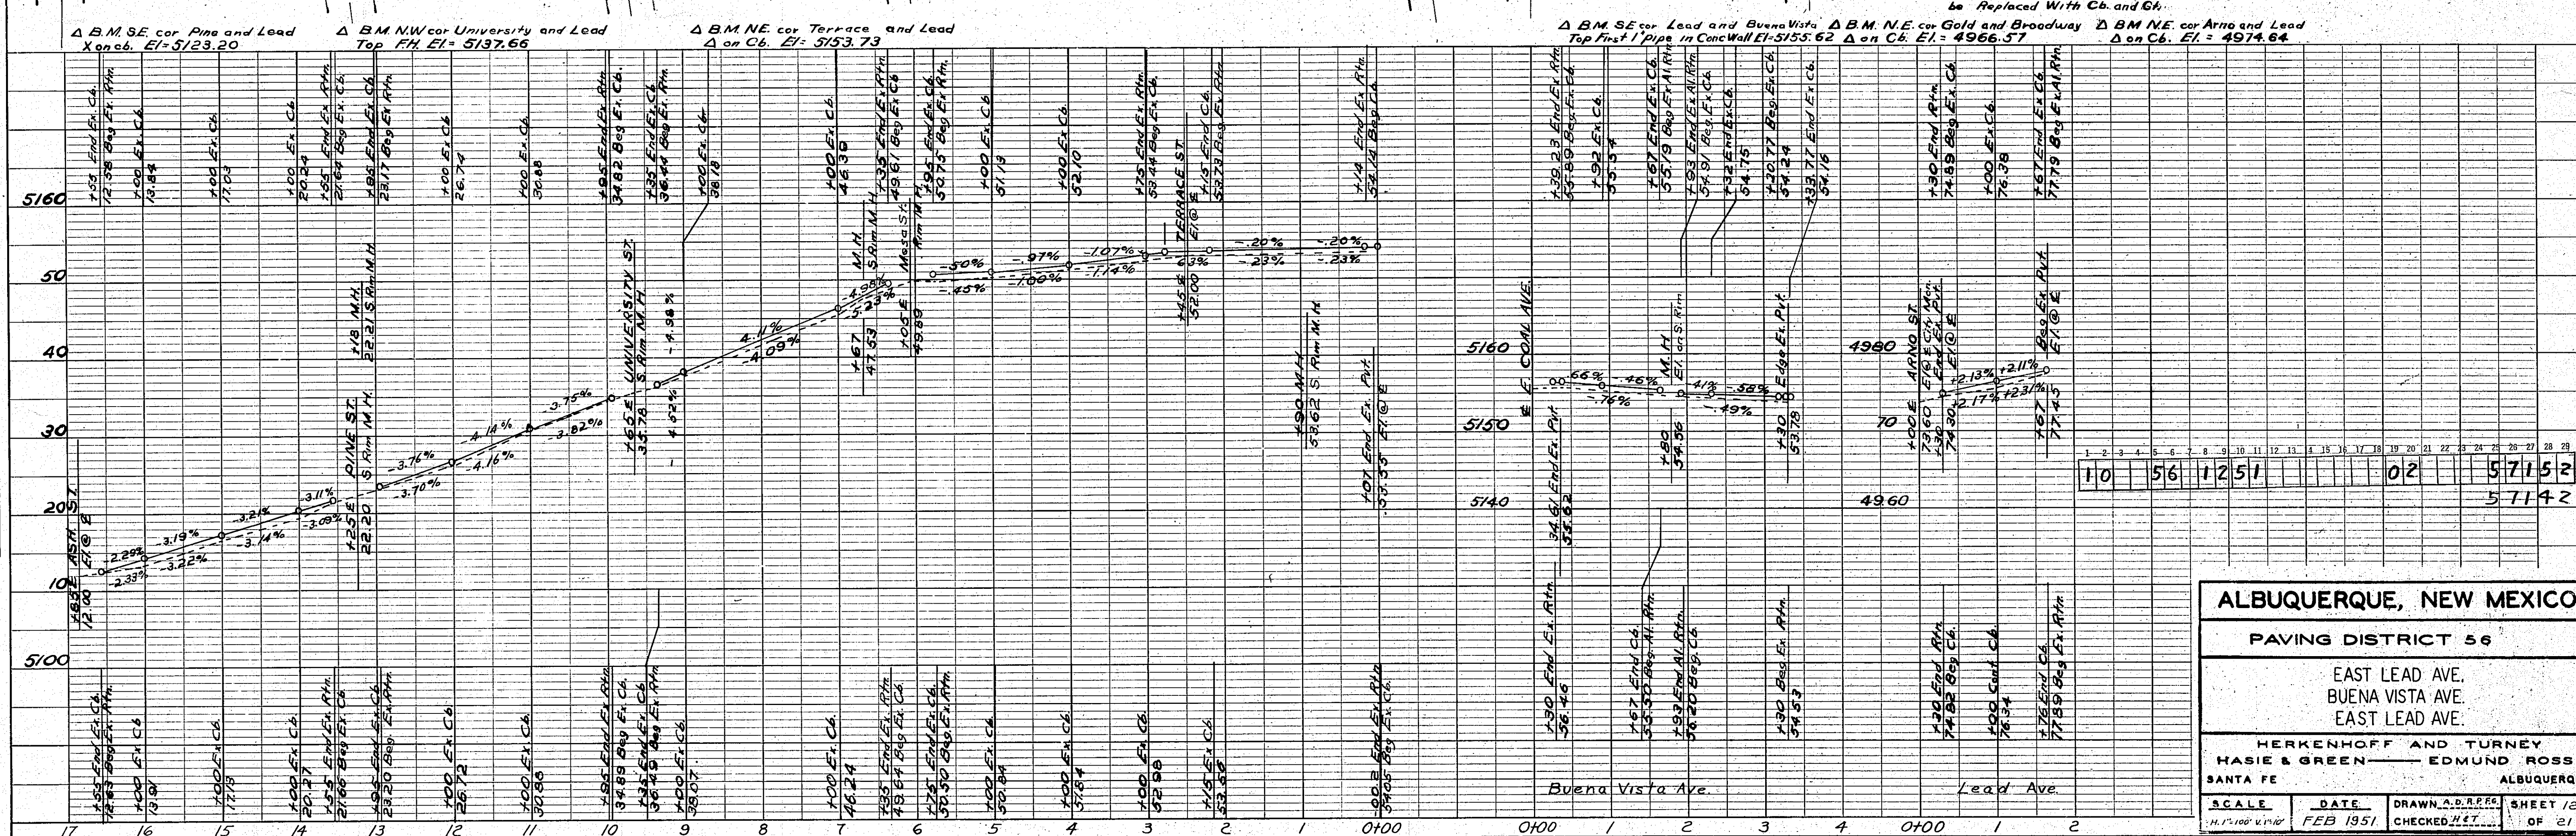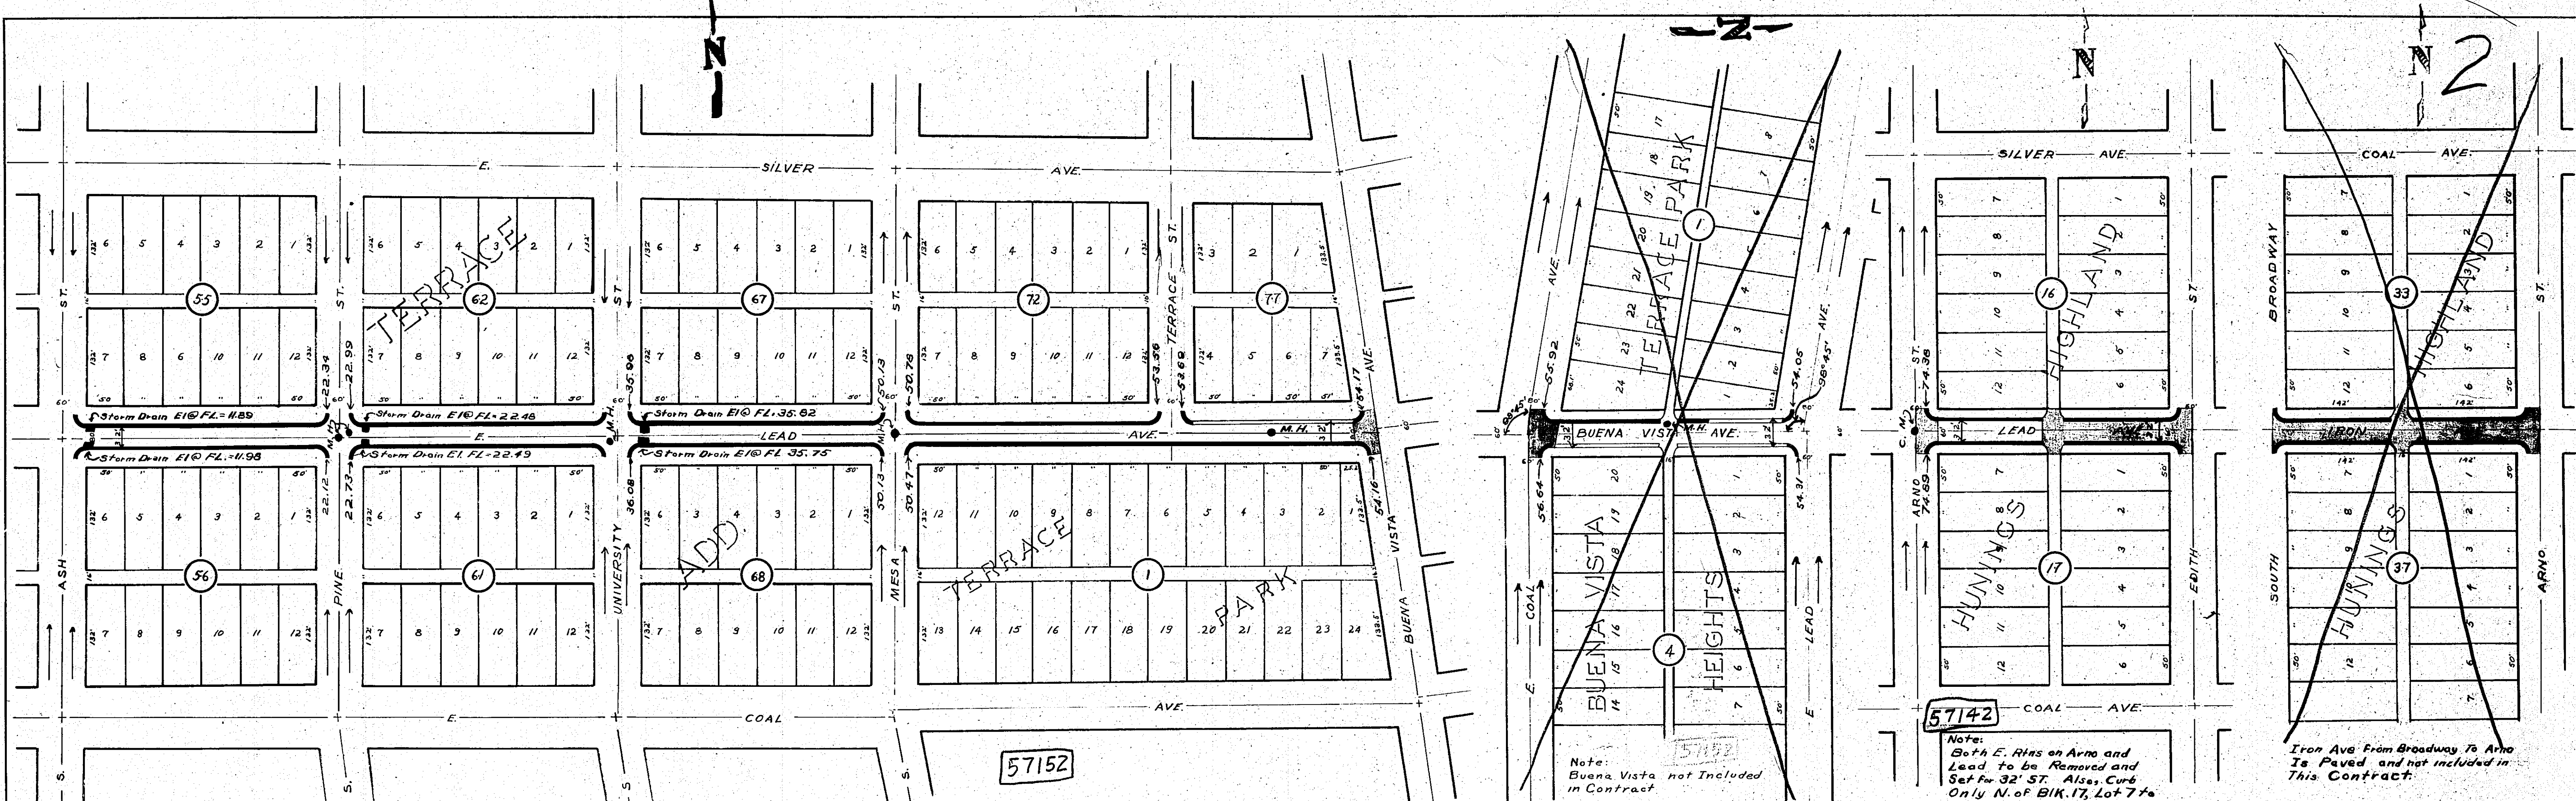

ALBUQUERQUE, NEW MEXICO

PAVING DISTRICT 56

EAST LEAD AVE.
BUENA VISTA AVE.
EAST LEAD AVE.

HERKENHOFF AND TURNEY
HASIE & GREEN — EDMUND ROSS

SANTA FE ALBUQUERQUE

SCALE

DATE


DRAWN A.D.R.P.F.

CHECKED H.E.T.

SHEET 12


OF 21

PROFILE		BY	DATE
	SURVEYED		
	PLOTTED		
	GRADES CHECKED		
	B. M.'S. NOTED		

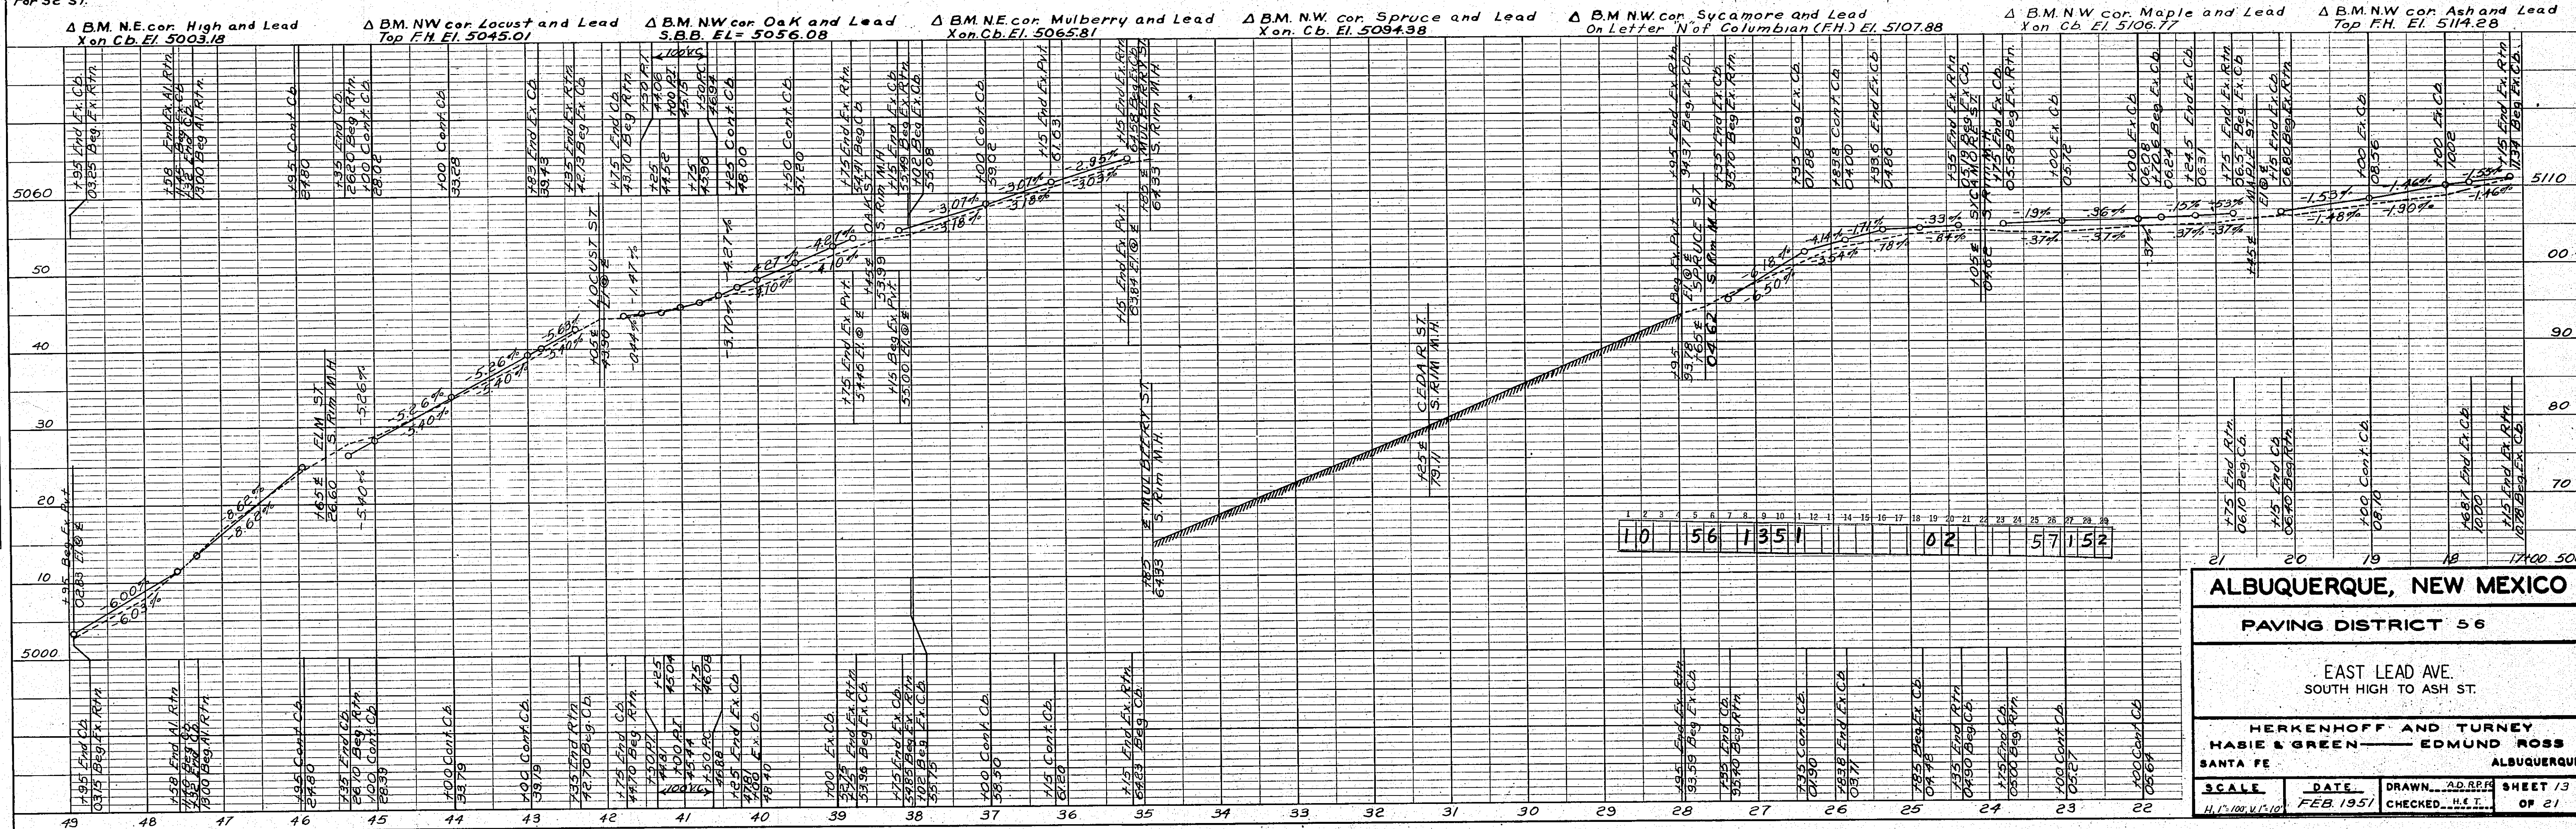

PLAN SURVEYED BY DATE
PLOTTED BY
NOTE BOOK NO.
ALIGNMENT CHECKED BY
ST. OF WAY CHECKED BY


PROFILE SURVEYED BY DATE
PLOTTED BY
NOTE BOOK NO.
GRADES CHECKED BY
STRUCTURE NOTATIONS CH (C)

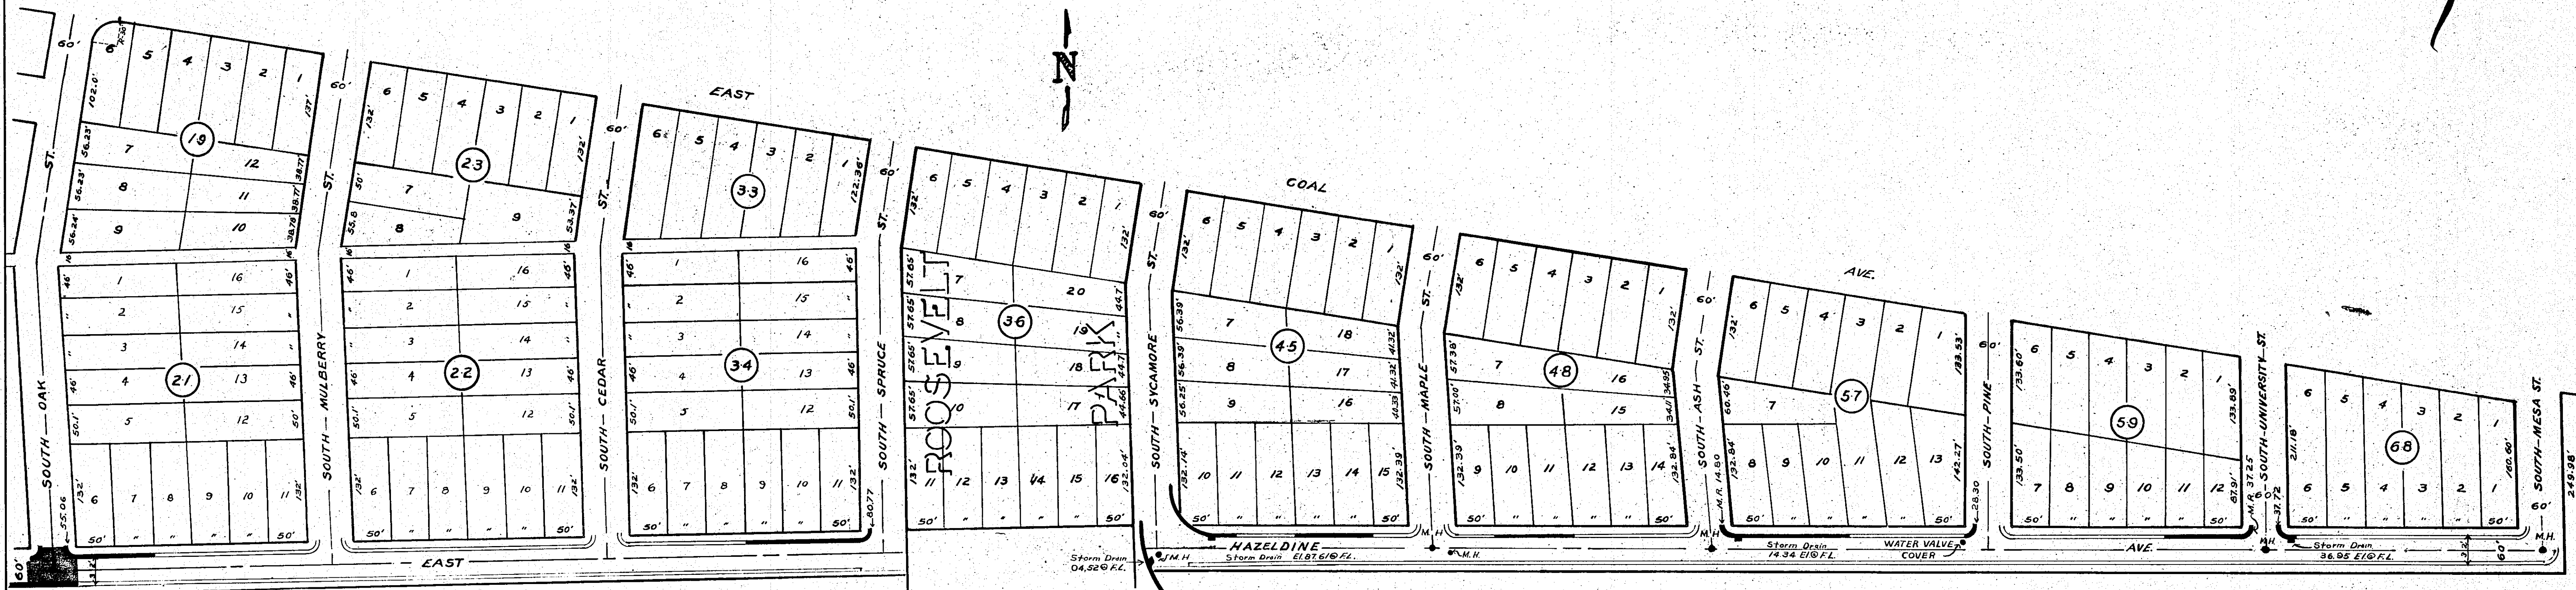

BOARD OF EDUCATION

1	2	3	4	5	6	7	8	9	10	11	12	13	14	15	16	17	18	19	20	21	22	23	24	25	26	27	28	29
10	56	145	1																02									

Note:
Hazeldine from Mesa to
University not included in Contract.

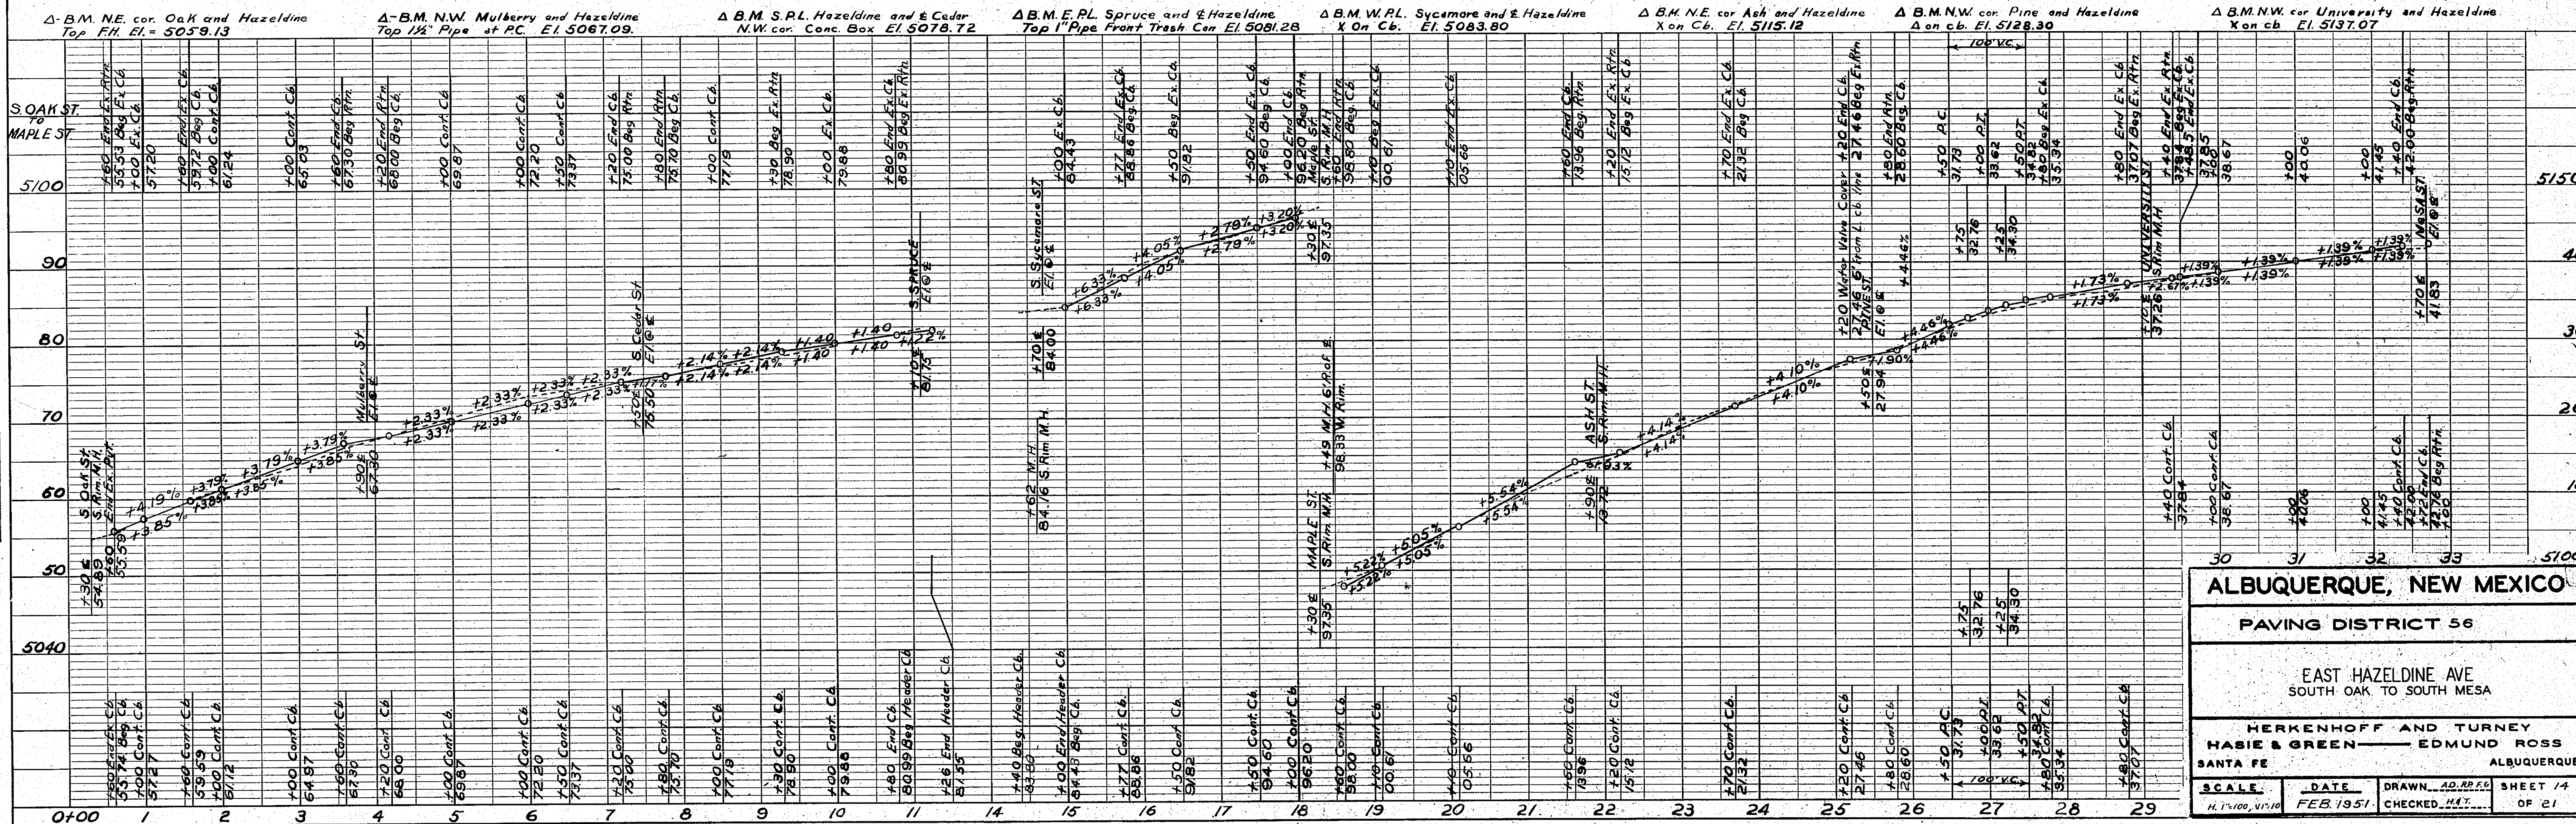

ALBUQUERQUE, NEW MEXICO



PAVING DISTRICT 56

EAST HAZELDINE AVE
SOUTH OAK TO SOUTH MESA

HERKENHOFF AND TURNEY
HABIE & GREEN — EDMUND ROSS
SANTA FE ALBUQUERQUE


SCALE: H. 1"=100', V. 1"=10' DATE: FEB. 1951 DRAWN: A.D. R.F.G. SHEET 1/4
CHECKED: H.A.T. OF 21

PLAN	BY	DATE
SURVEYED		
NOTE BOOK		
ALIGNED CHECKED		
NO.		

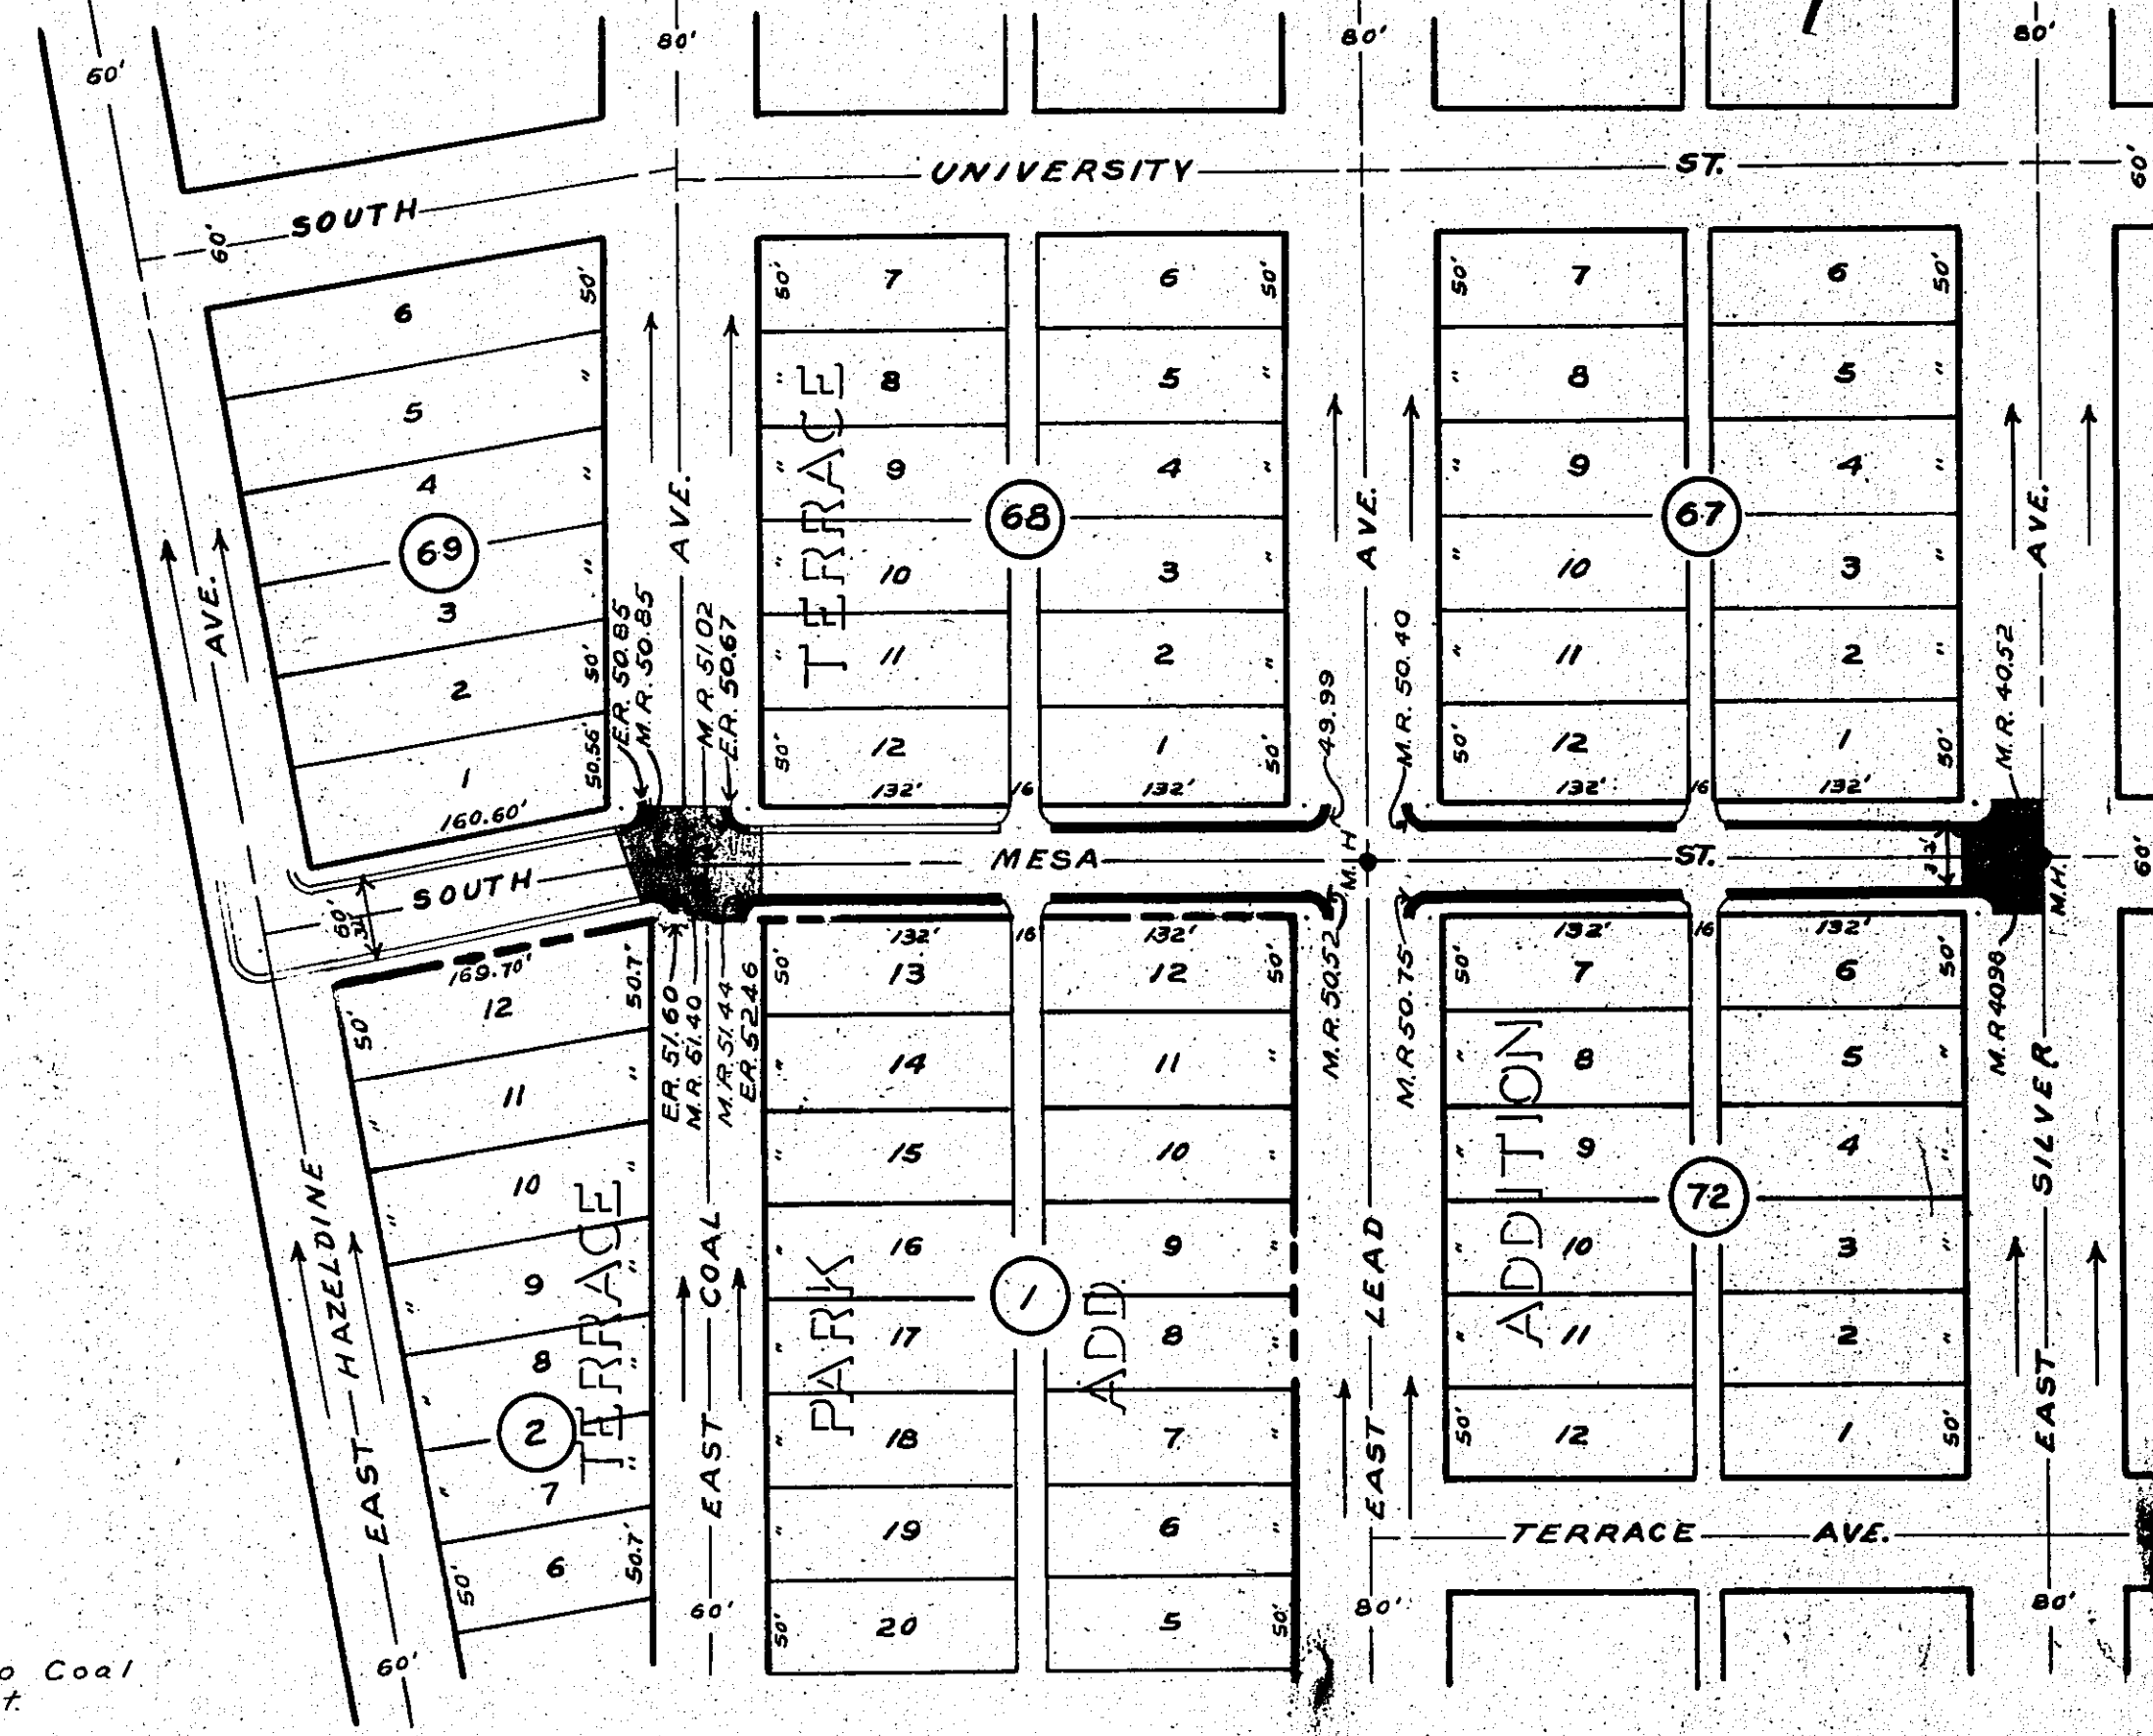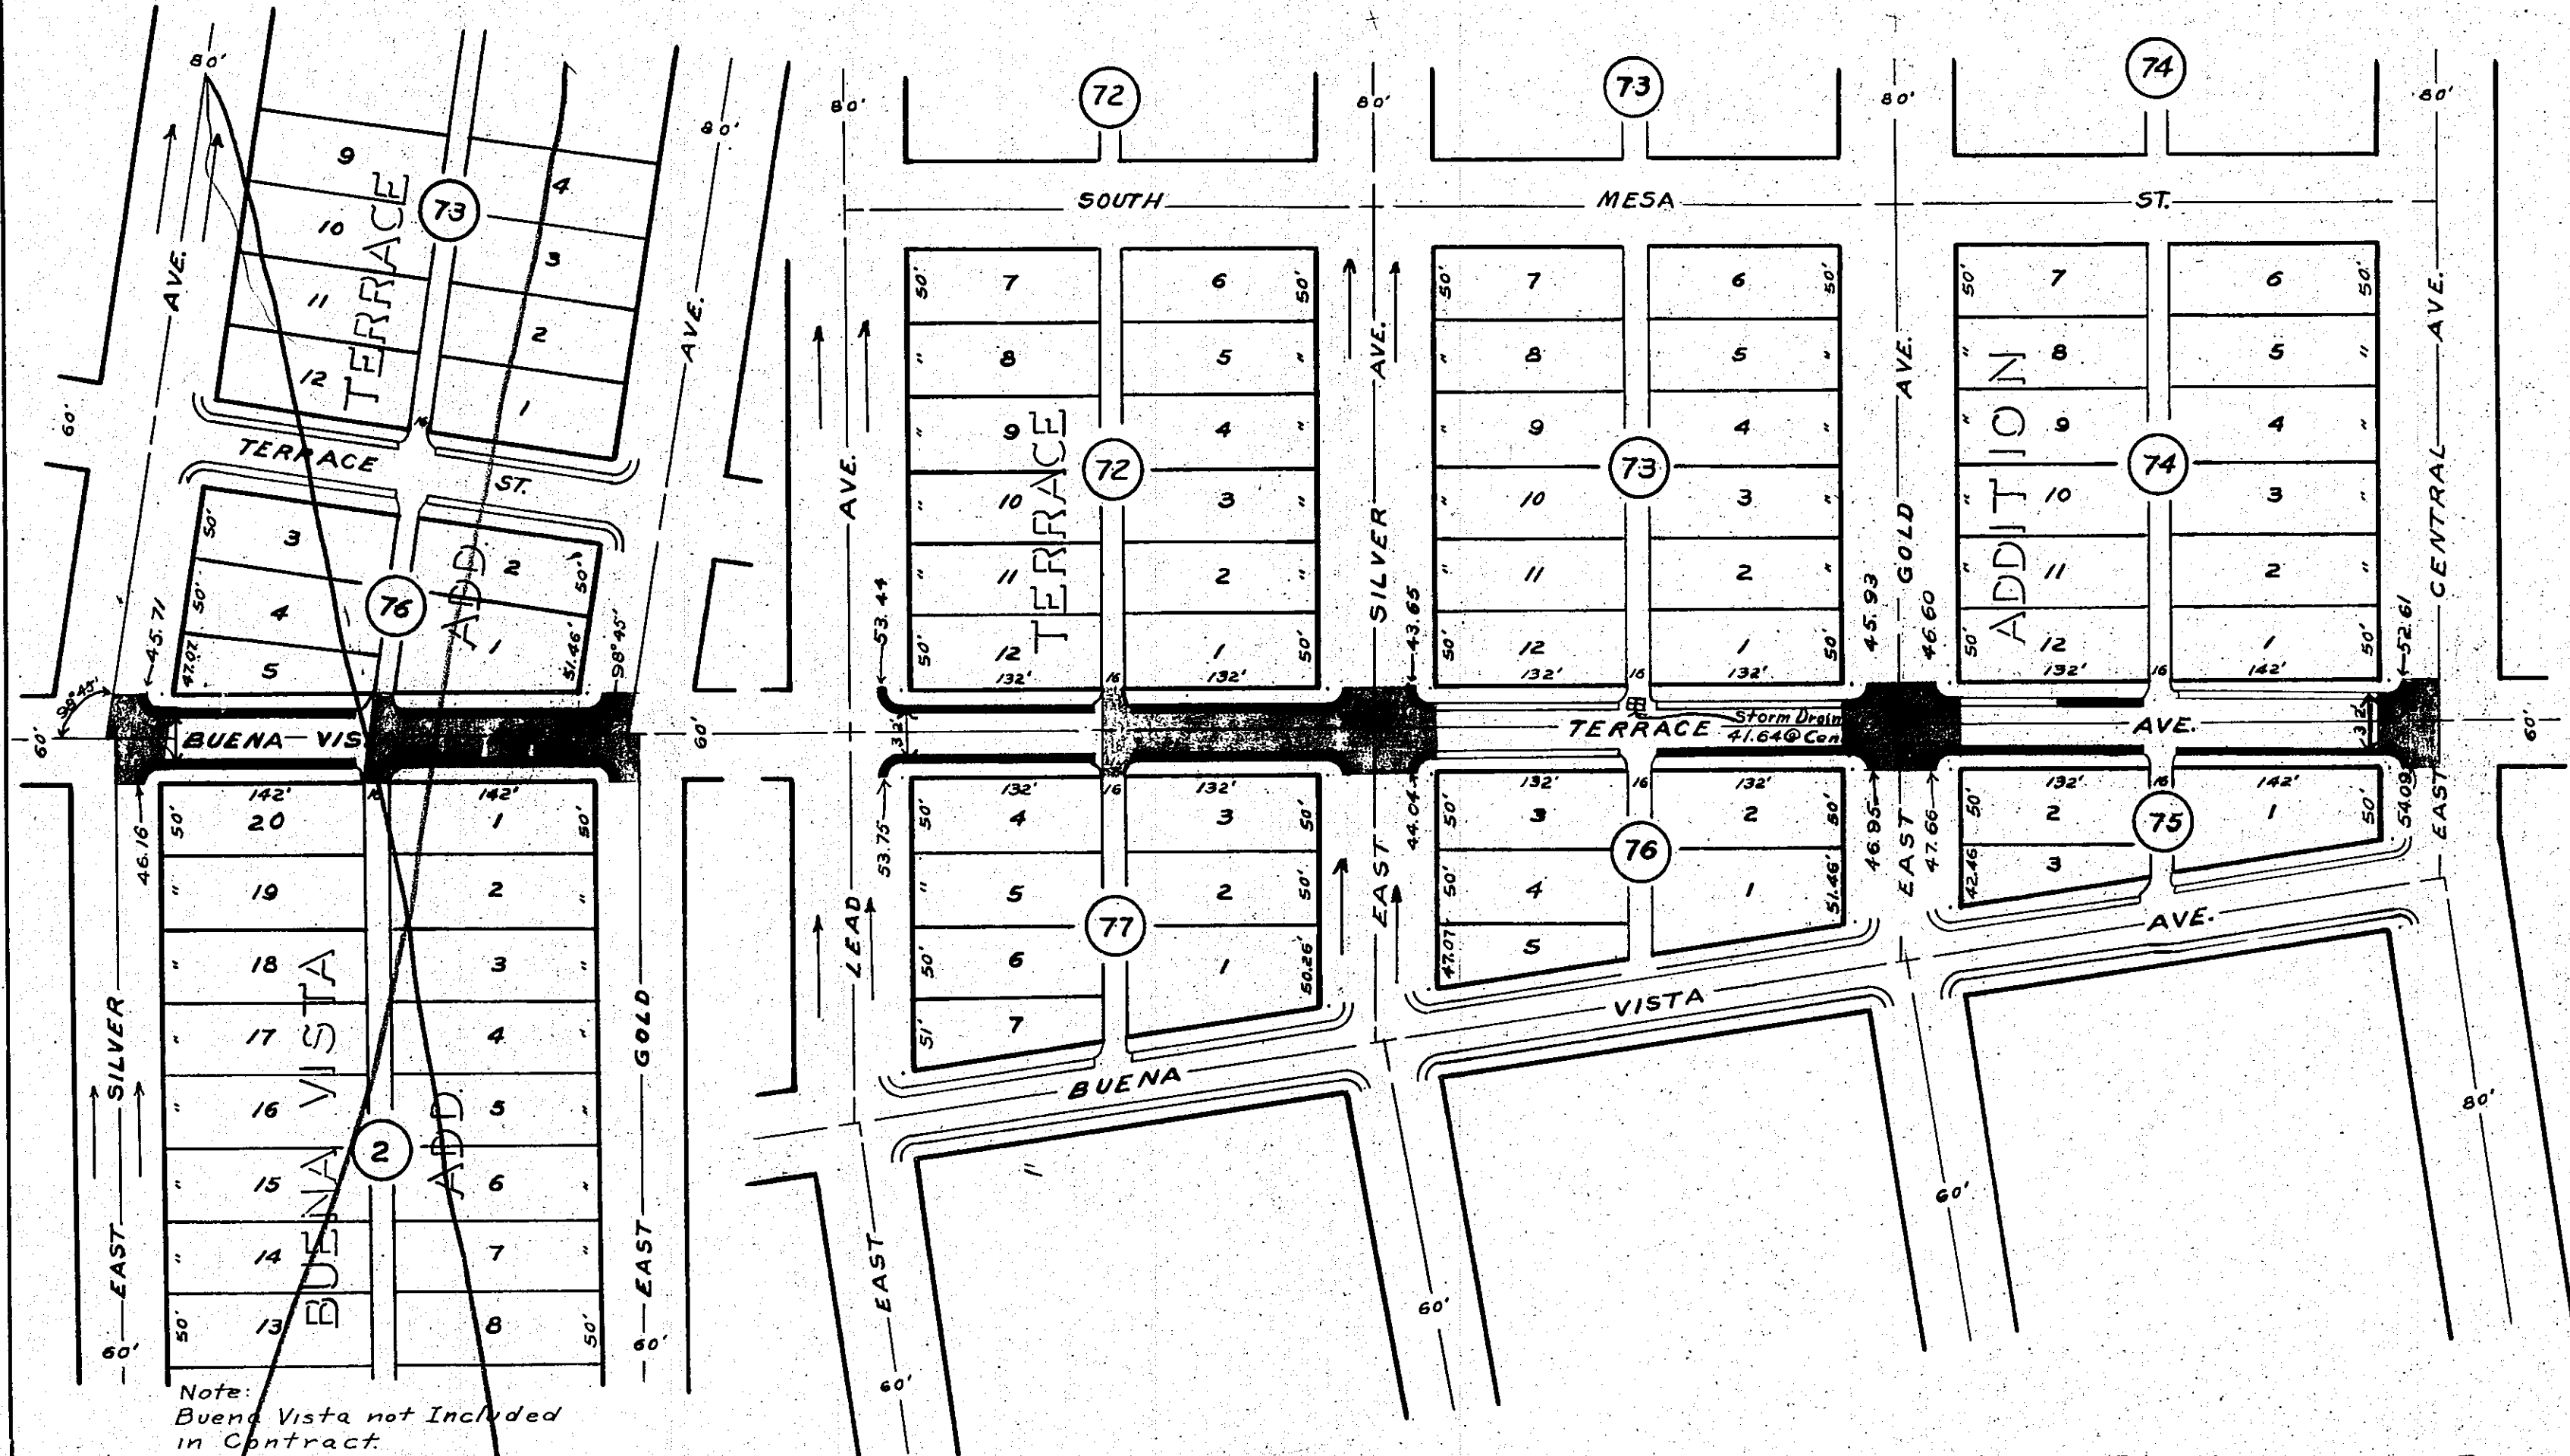

Note: Mesa St. From Hazeldine to Coal not included in Contract.

PROFILE	BY	DATE
SURVEYED		
NOTE BOOK		
GRADES CHECKED		
NO.		

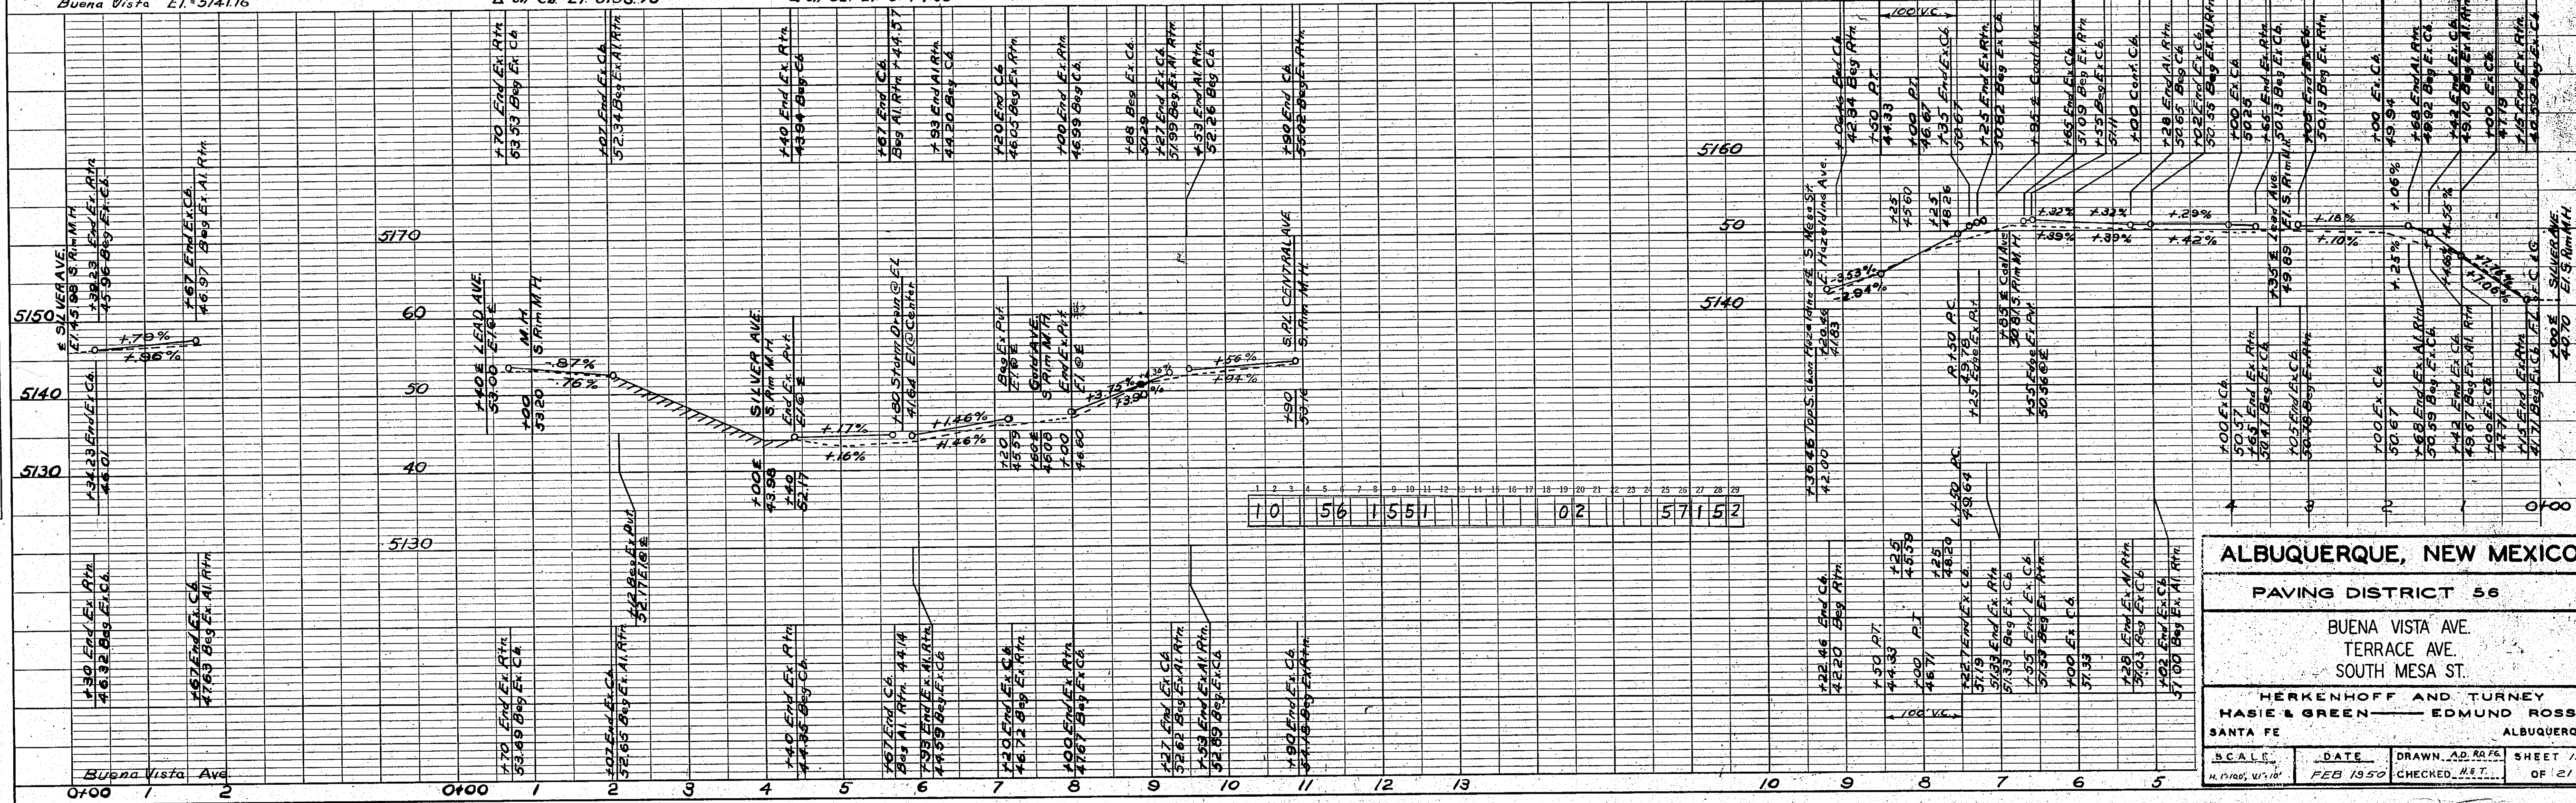

ALBUQUERQUE, NEW MEXICO

PAVING DISTRICT 56

BUENA VISTA AVE.
TERRACE AVE.
SOUTH MESA ST.


HERKENHOFF AND TURNEY
HASIE & GREEN — **EDMUND ROSS**

SANTA FE **ALBUQUERQUE**

SCALE **DATE** **DRAWN** **AD. NO.** **SHEET** **15**
H. 1/2"=10' **FEB 1950** **CHECKED** **H.B.T.** **OF 21**

PLAN	SURVEYED	BY	DATE
	PLOTTED	CHECKER	
	NOTE BOOK	NO.	
	REVIEWED	DATE	

PROFILE	SURVEYED	BY	DATE
	PLOTTED	CHECKER	
	NOTE BOOK	NO.	
	REVIEWED	DATE	

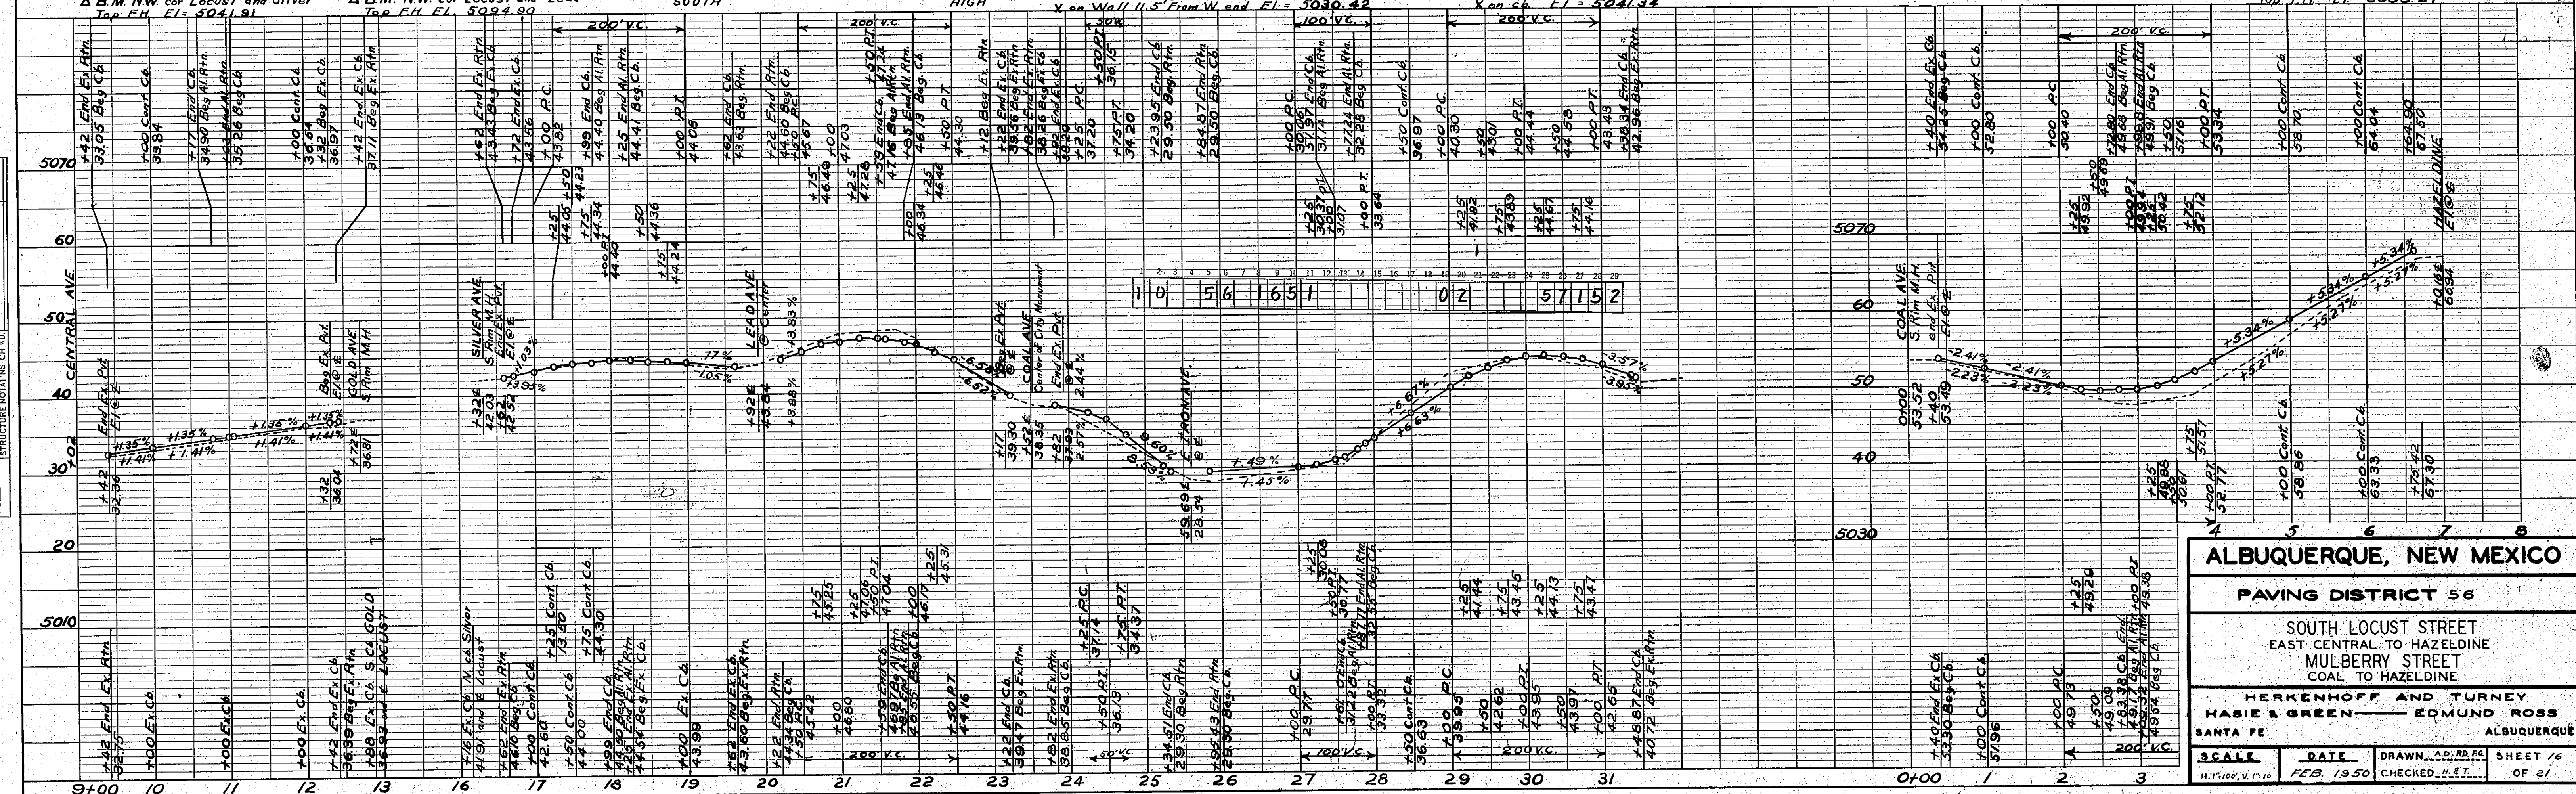

ALBUQUERQUE, NEW MEXICO

PAVING DISTRICT 56

SOUTH LOCUST STREET
EAST CENTRAL TO HAZELDINE
MULBERRY STREET
COAL TO HAZELDINE


HERKENHOFF AND TURNEY
HASIE & GREEN — EDMUND ROSS

SANTA FE ALBUQUERQUE

SCALE	DATE	DRAWN, A.D., R.D., E.	SHEET 76
1" = 100'	FEB. 1950	CHECKED, H.E.T.	OF 21



PLAN	BY	DATE
	SURVED	
	NOTE BOOK	
	RT. OF WAY CHECKED	

PROFILE	BY	DATE
	SURVED	
	NOTE BOOK	
	STRUCTURE NOTATION CH. NO.	

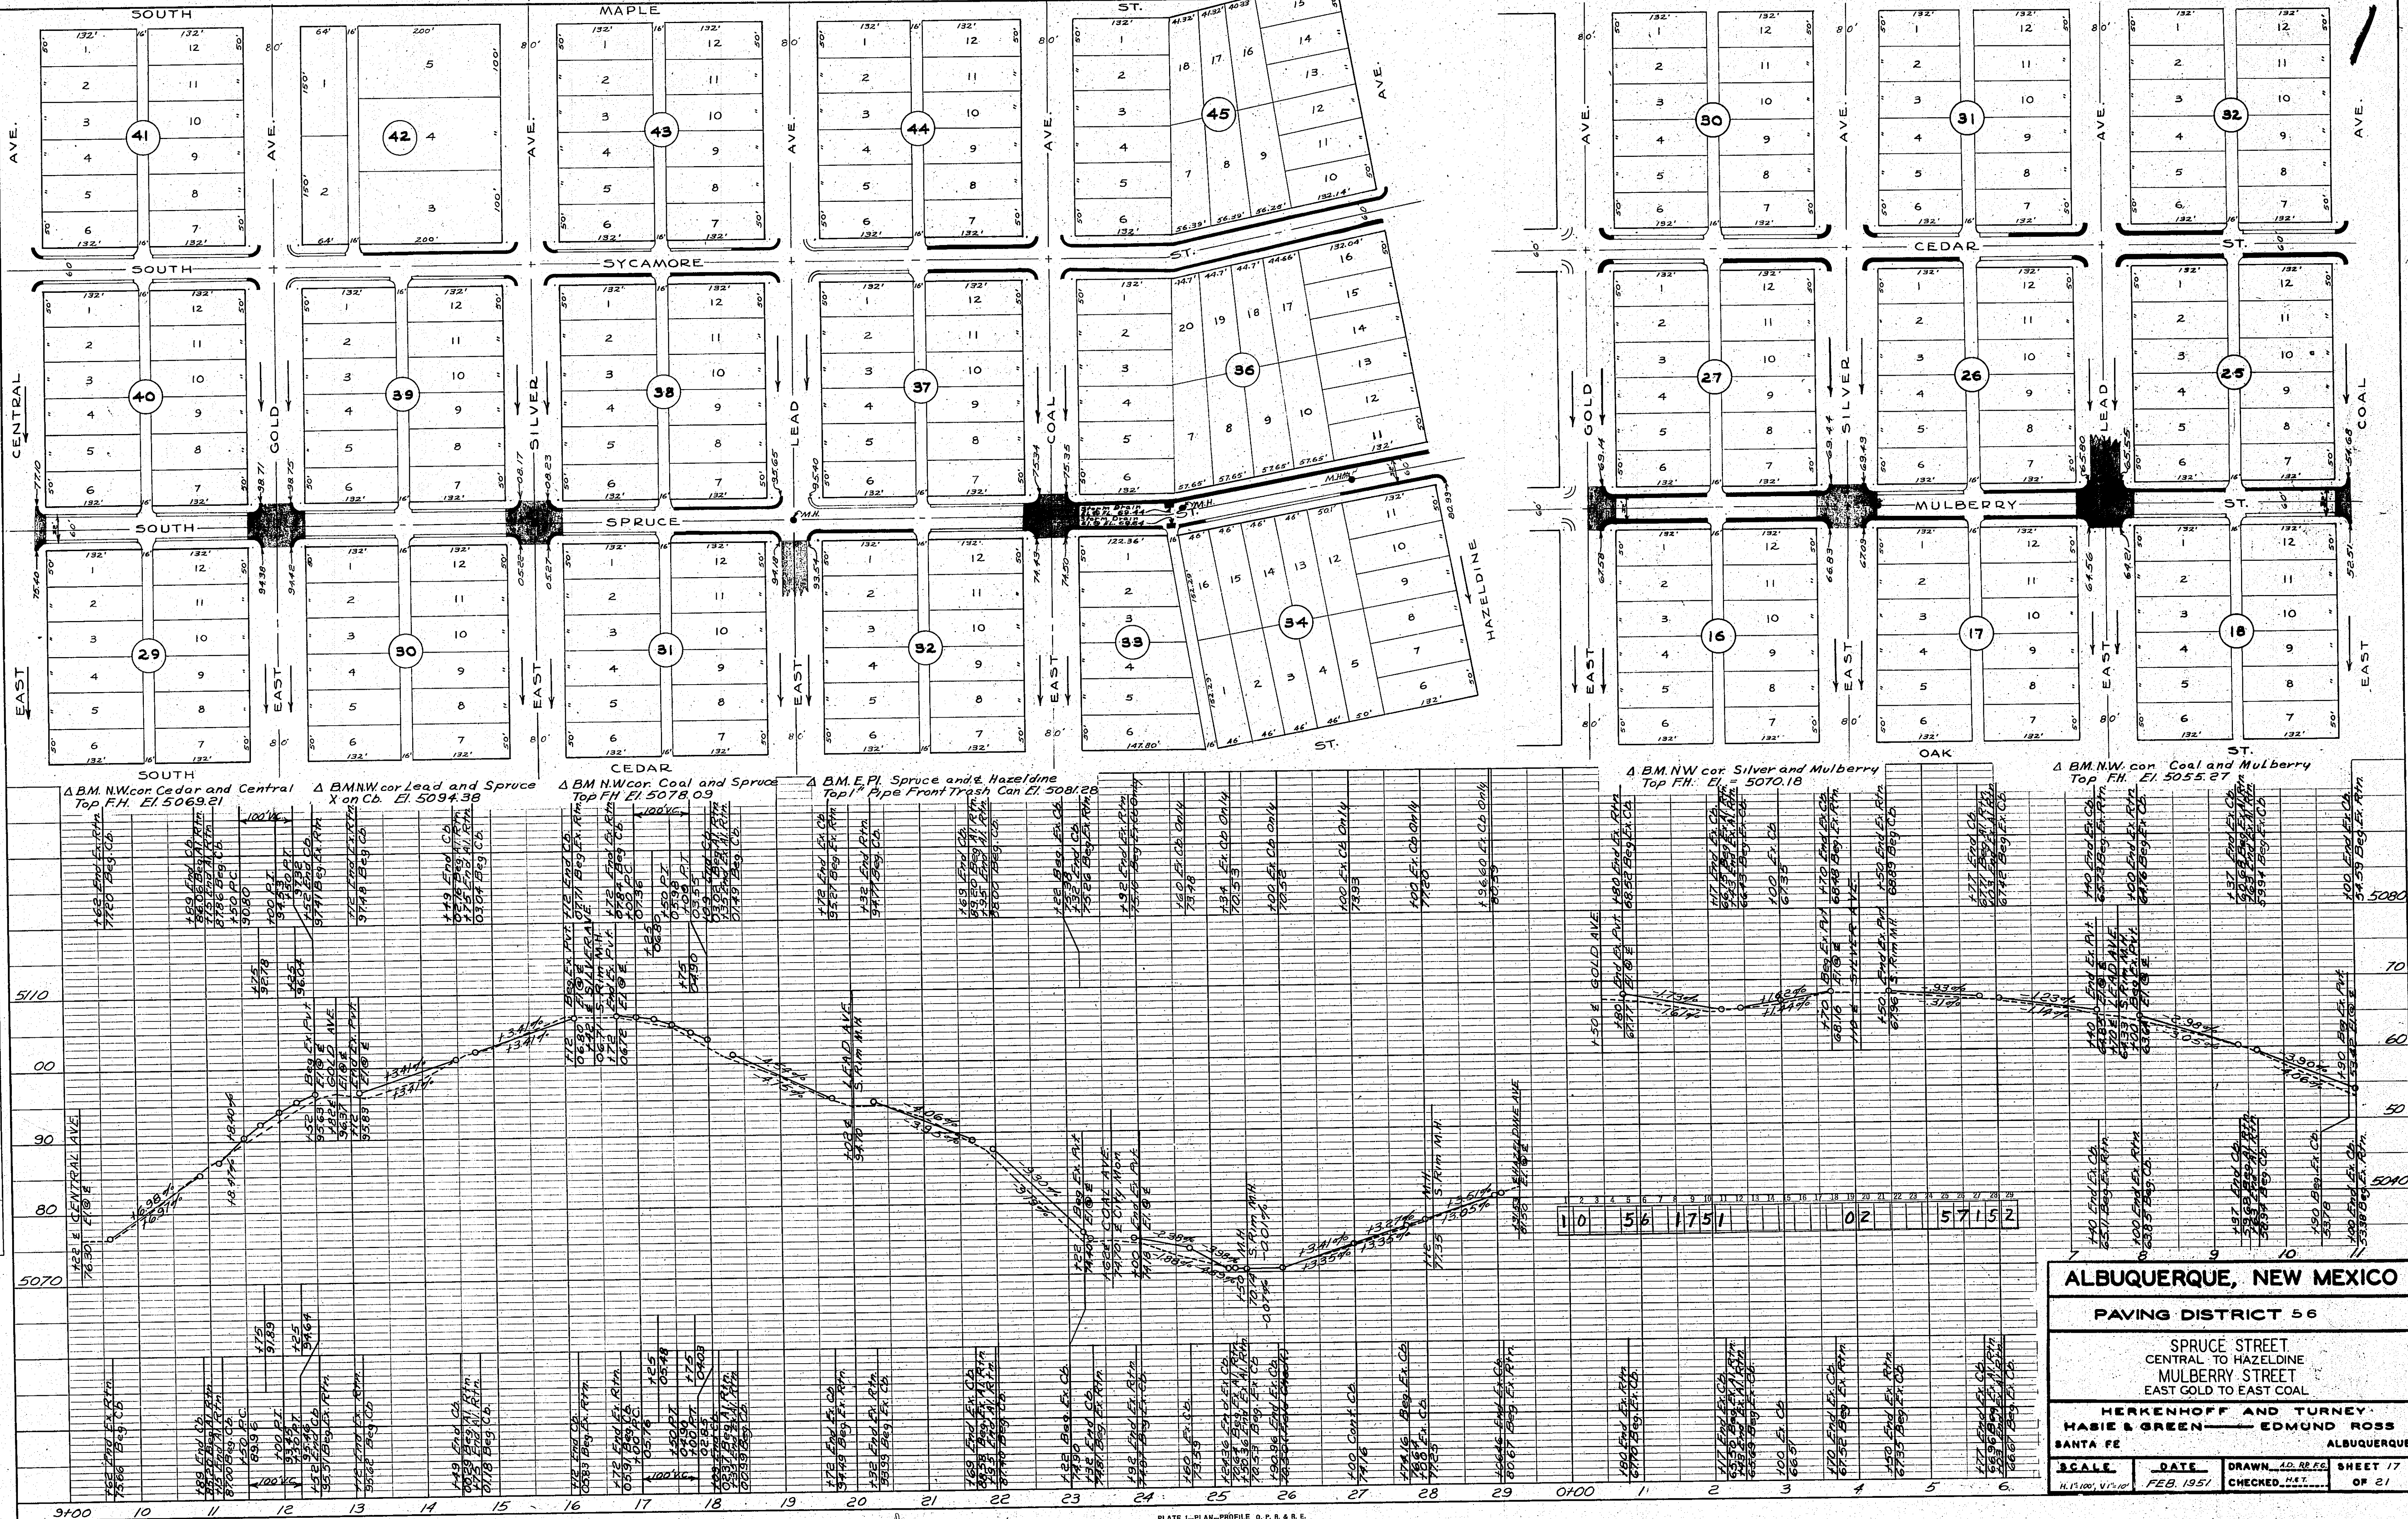

PLAN	DATE	BY
	SURVEYED	NOTED
	PLOTTED	NOTED
	NOTE BOOK	RT. OF WAY CHECKED

PROFILE	DATE	BY
	SURVEYED	NOTED
	PLOTTED	NOTED
	NOTE BOOK	STRUCTURE NOTATION CHD.

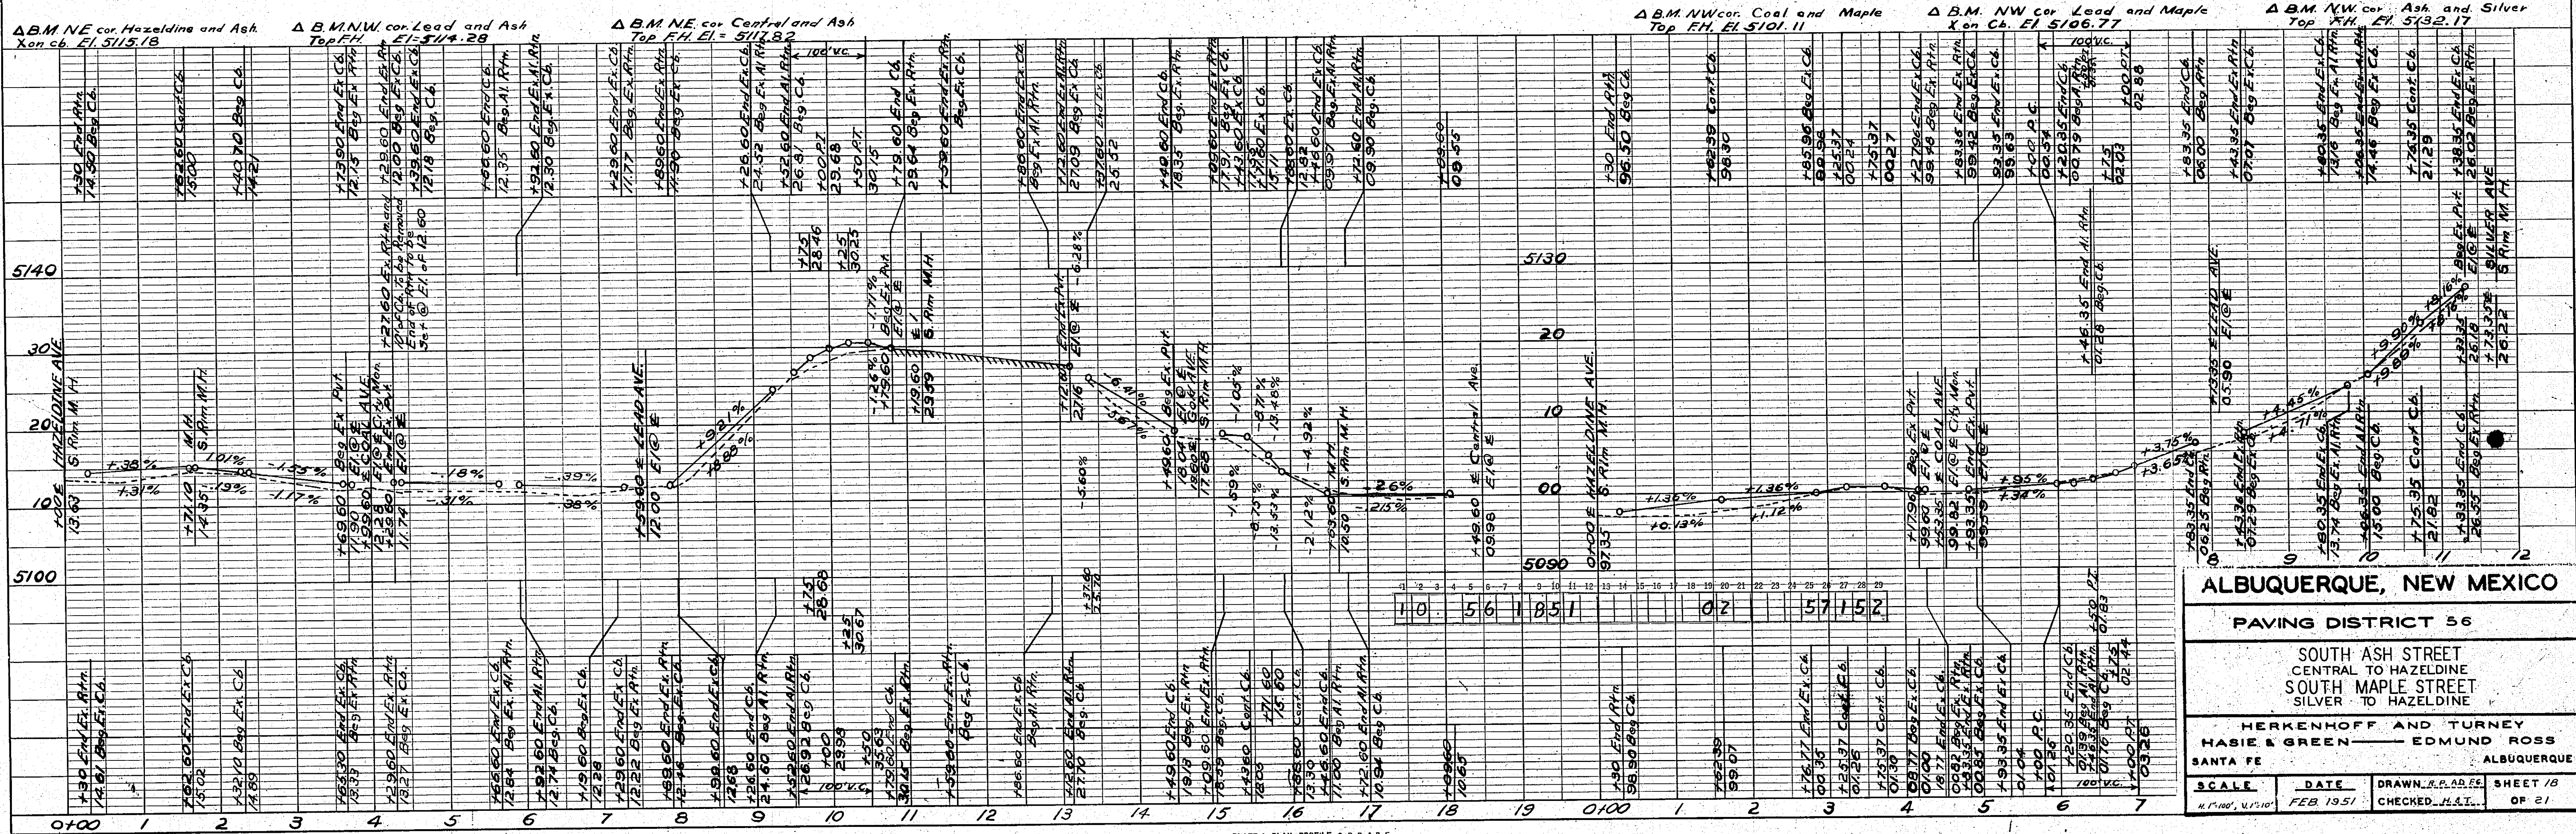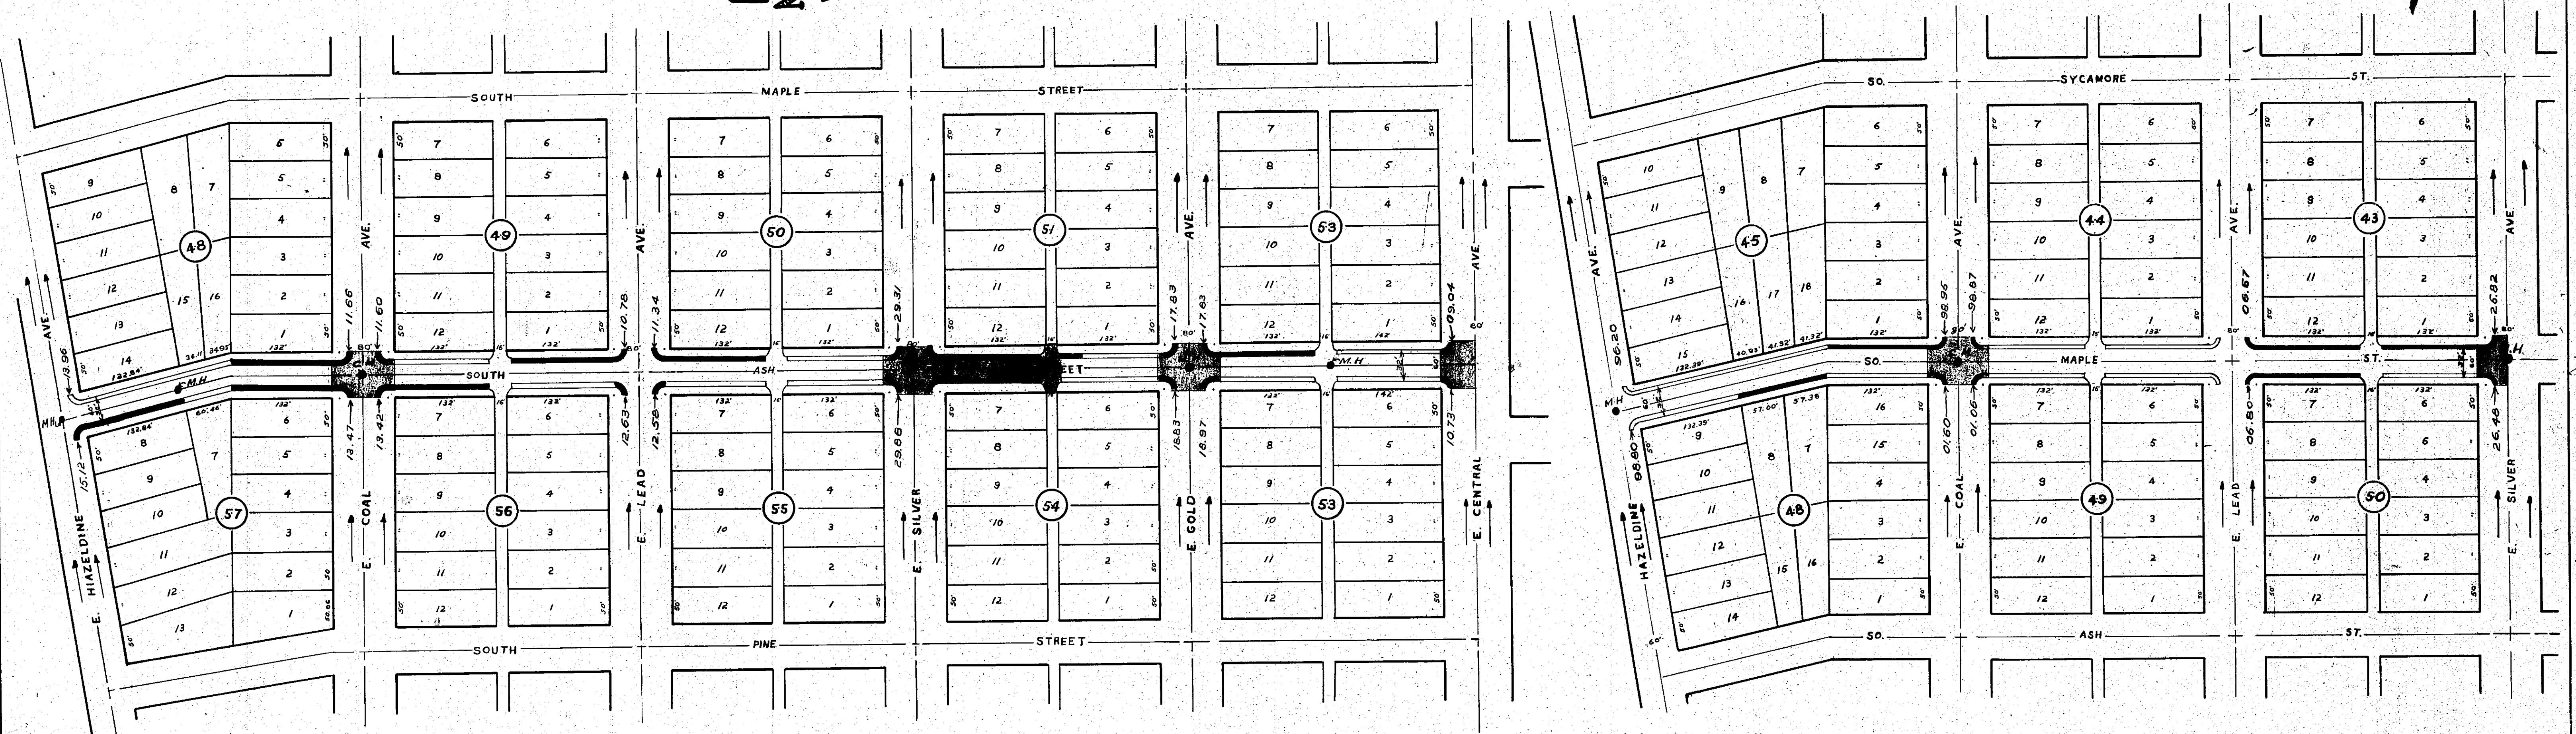

ALBUQUERQUE, NEW MEXICO

PAVING DISTRICT 56


**SOUTH ASH STREET
CENTRAL TO HAZELDINE
SOUTH MAPLE STREET
SILVER TO HAZELDINE**

**HERKENHOFF AND TURNEY
HASIE & GREEN — EDMUND ROSS**

SANTA FE ALBUQUERQUE

SCALE	DATE	DRAWN	SHEET
1" = 100'	FEB 1951	J.H.S.	18 OF 21

PLAN	SURVEYED	BY	DATE
	NOTE BOOK	ALIGNED CHECKED	
		RT. OF WAY CHECKED	

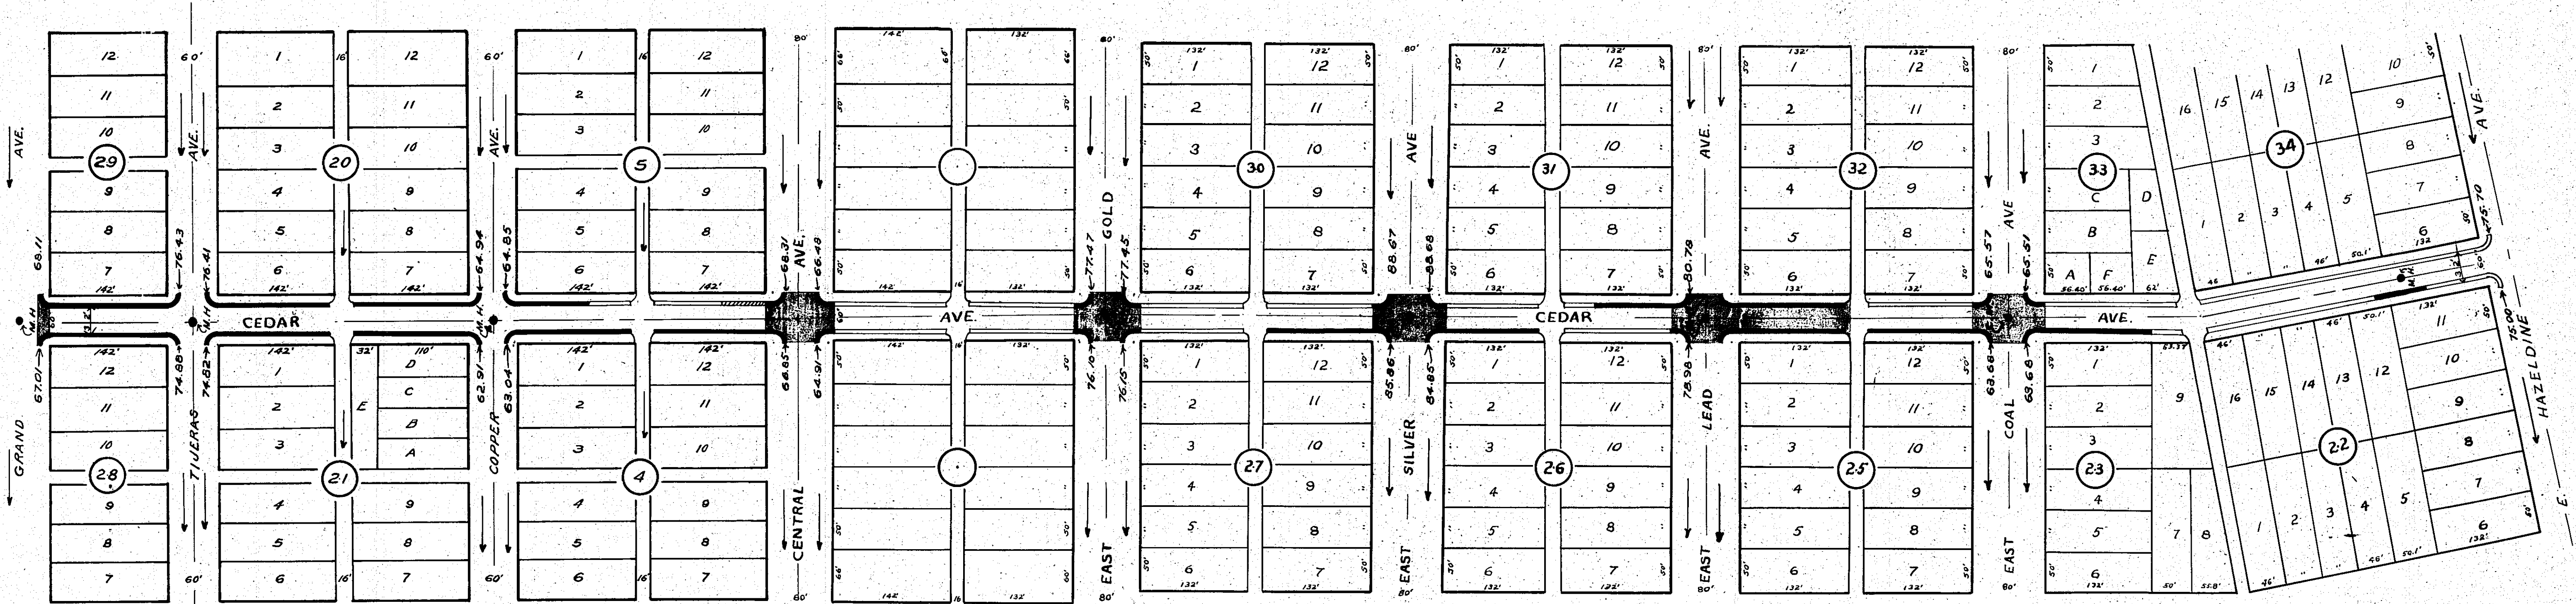


Note:
Concrete Tile Wall in ROW, S.W.
of Lot 7, Blk. 5, to be removed for
construction of Curb and Gutter

Note:
E of S. Cedar is offset 64 ft. West
of E of N. Cedar. Drawing above
is not correct.

1	2	3	4	5	6	7	8	9	10	11	12	13	14	15	16	17	18	19	20	21	22	23	24	25	26	27	28	29
10				56				19	51										02							57	152	

PROFILE	SURVEYED	BY	DATE
	NOTE BOOK	GRADES CHECKED	
		B. M. S. NOTED	
		STRUCTURE NOTINGS CH. NO.	

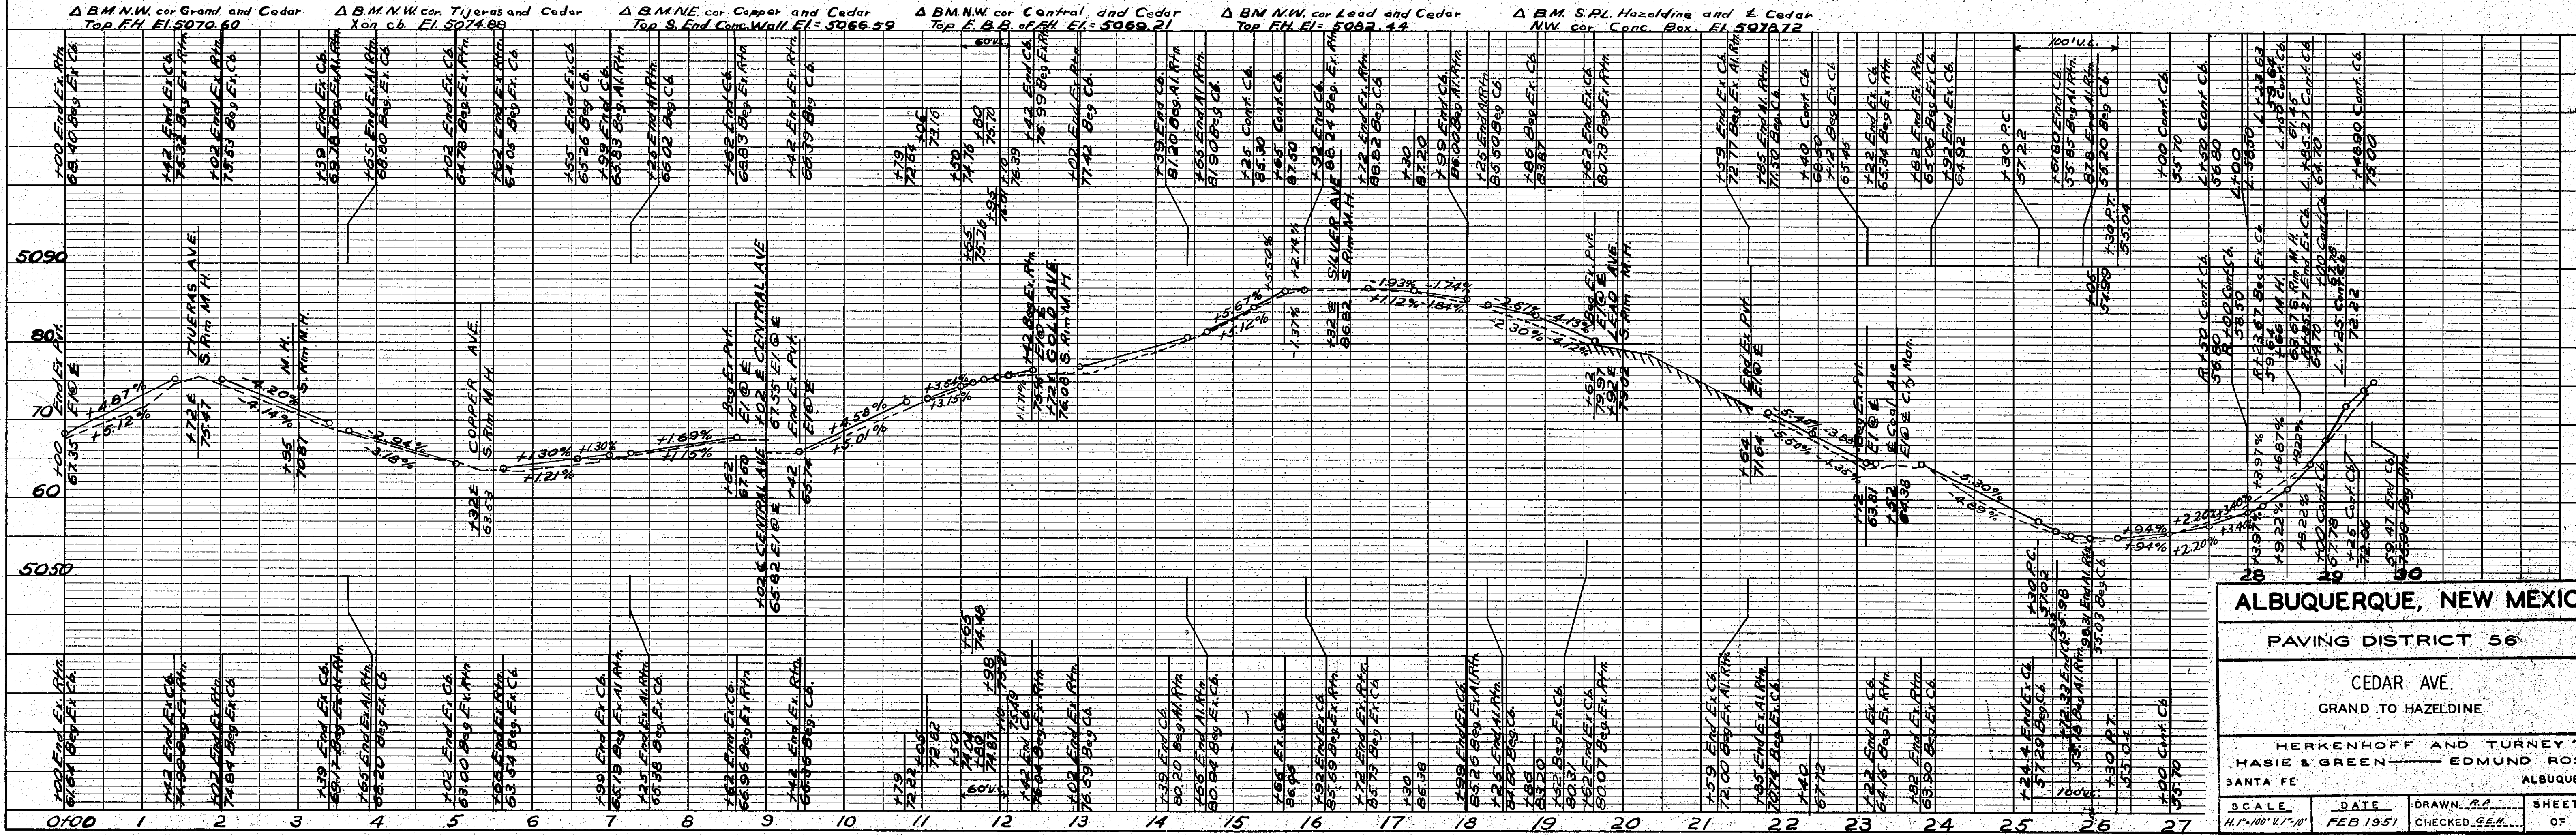

ALBUQUERQUE, NEW MEXICO

PAVING DISTRICT 56

CEDAR AVE.
GRAND TO HAZELDINE

HERKENHOFF AND TURNEY
HASIE & GREEN — EDMUND ROSS
SANTA FE — ALBUQUERQUE

SCALE
1" = 100' V. 1" = 10'


DATE
FEB 1951


DRAWN
C.E.H.

CHECKED
S.E.H.


SHEET 19
OF 21

PROFILE		BY	DATE
SURVEYED			
PLOTTED			
NOTE BOOK			
GRADES CHECKED			
B. M.s NOTED			
NO.			

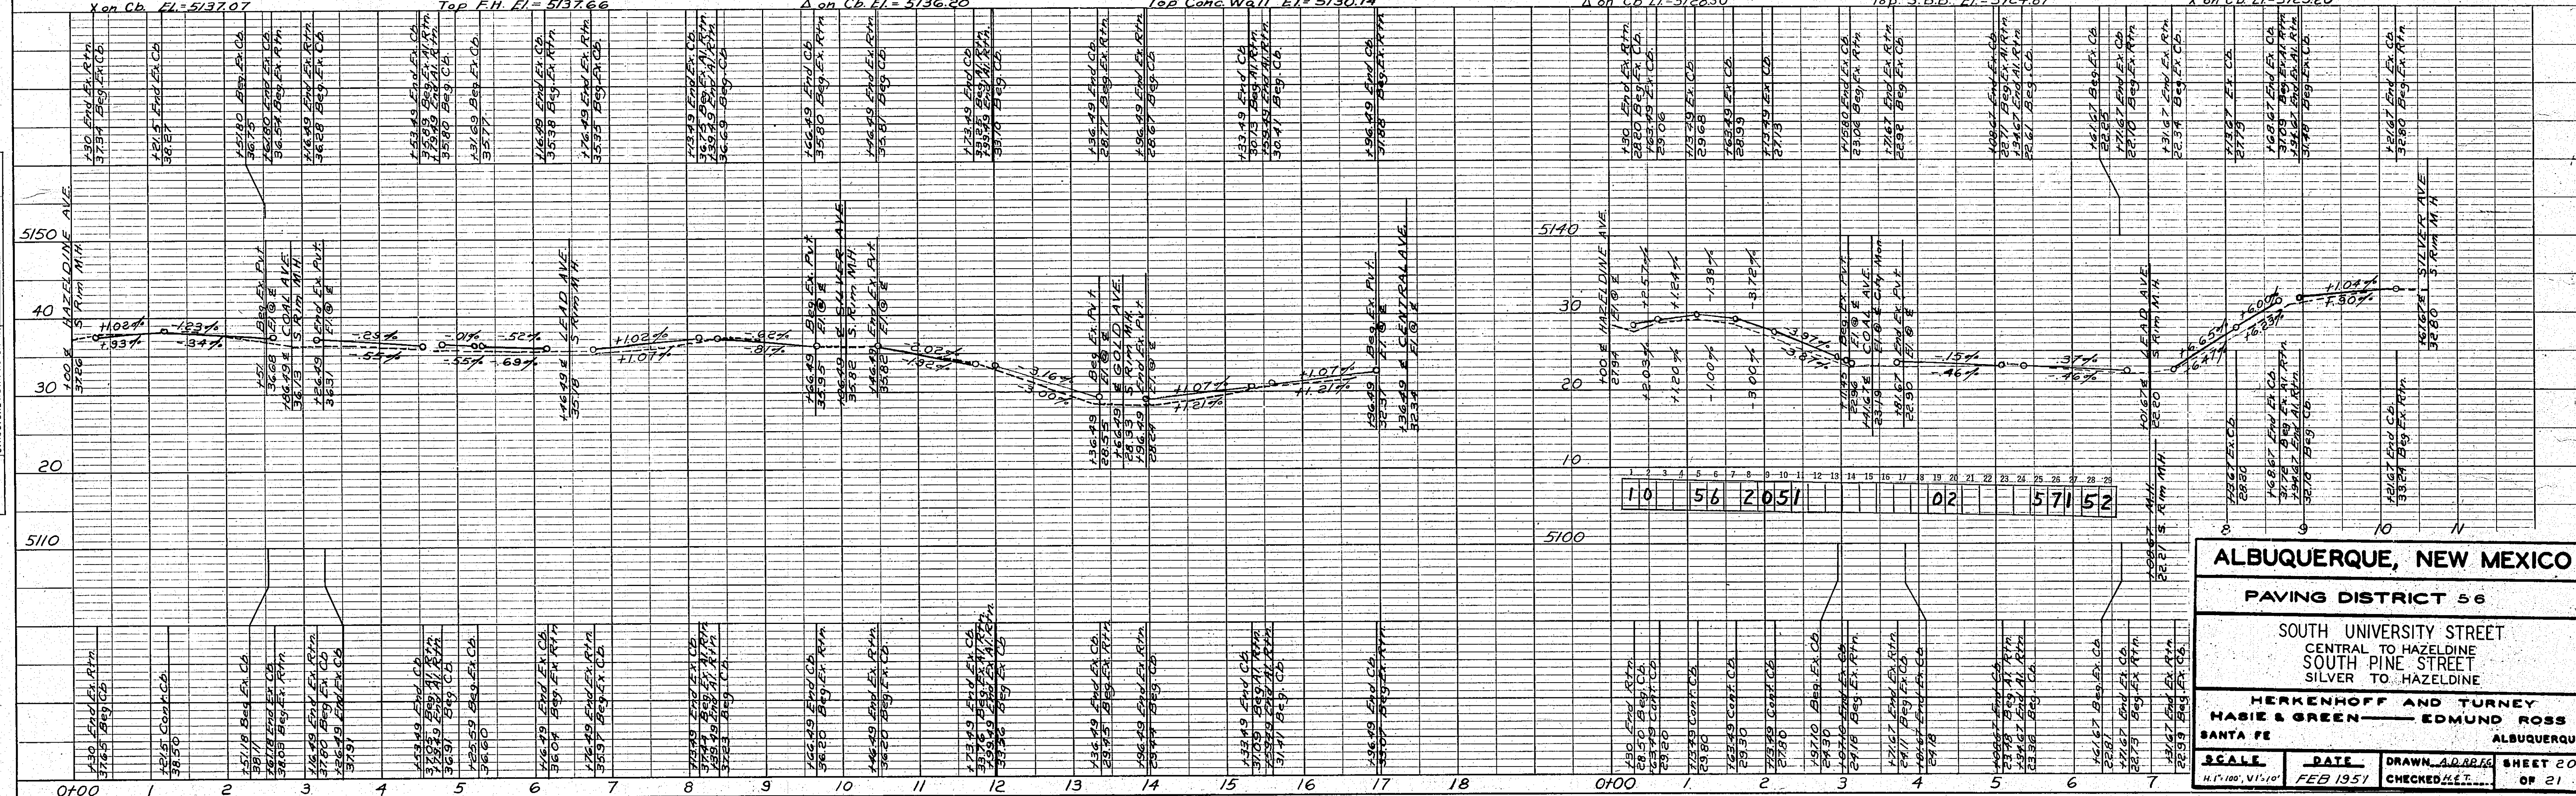


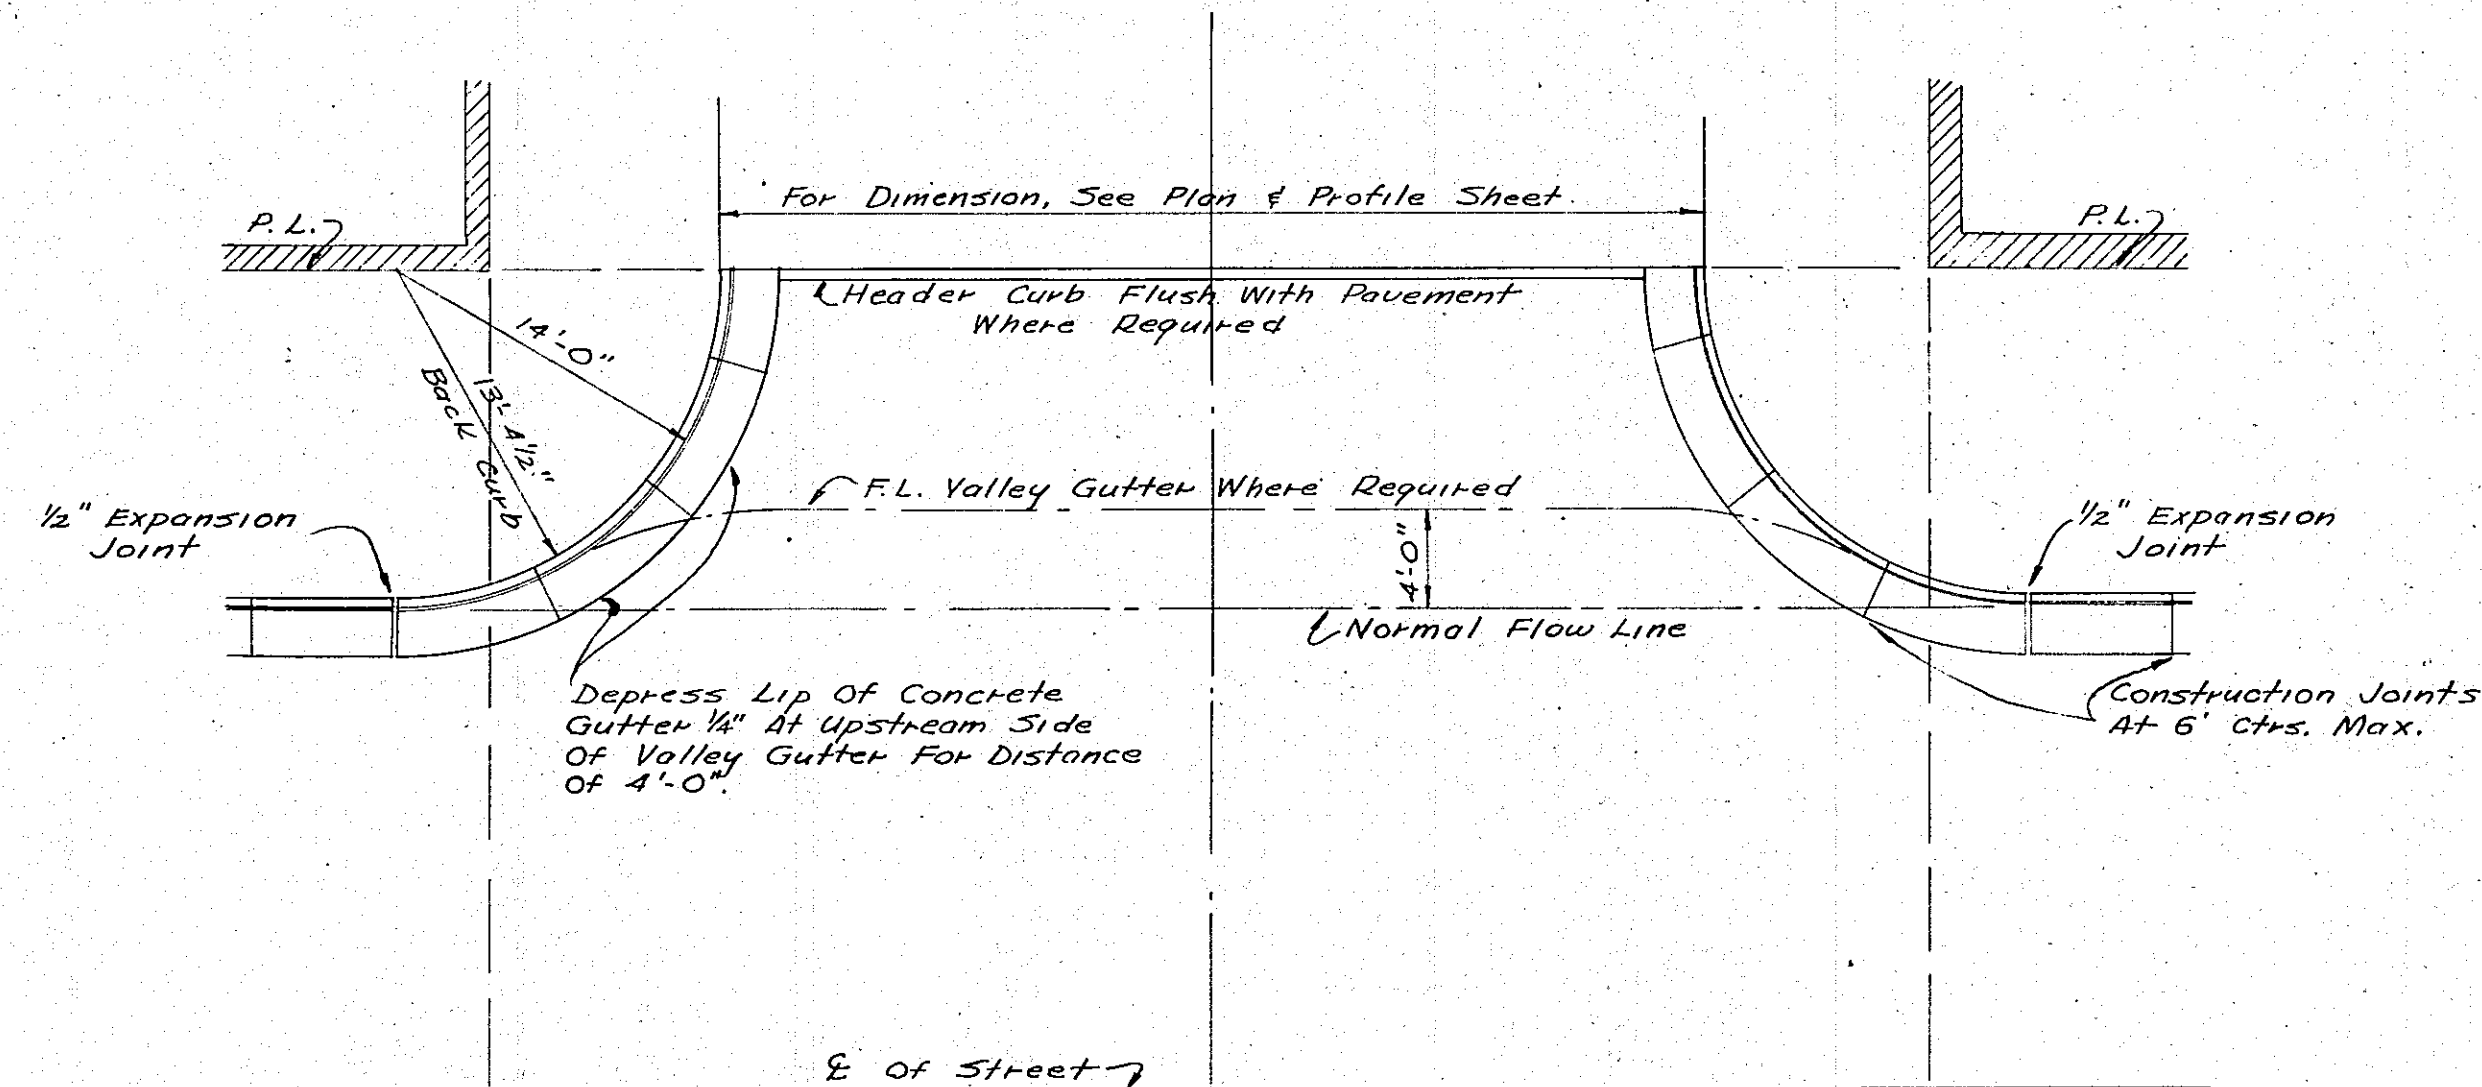

CURB RETURN
TYPICAL STREET INTERSECTION
SCALE: 1/8" = 1'-0"

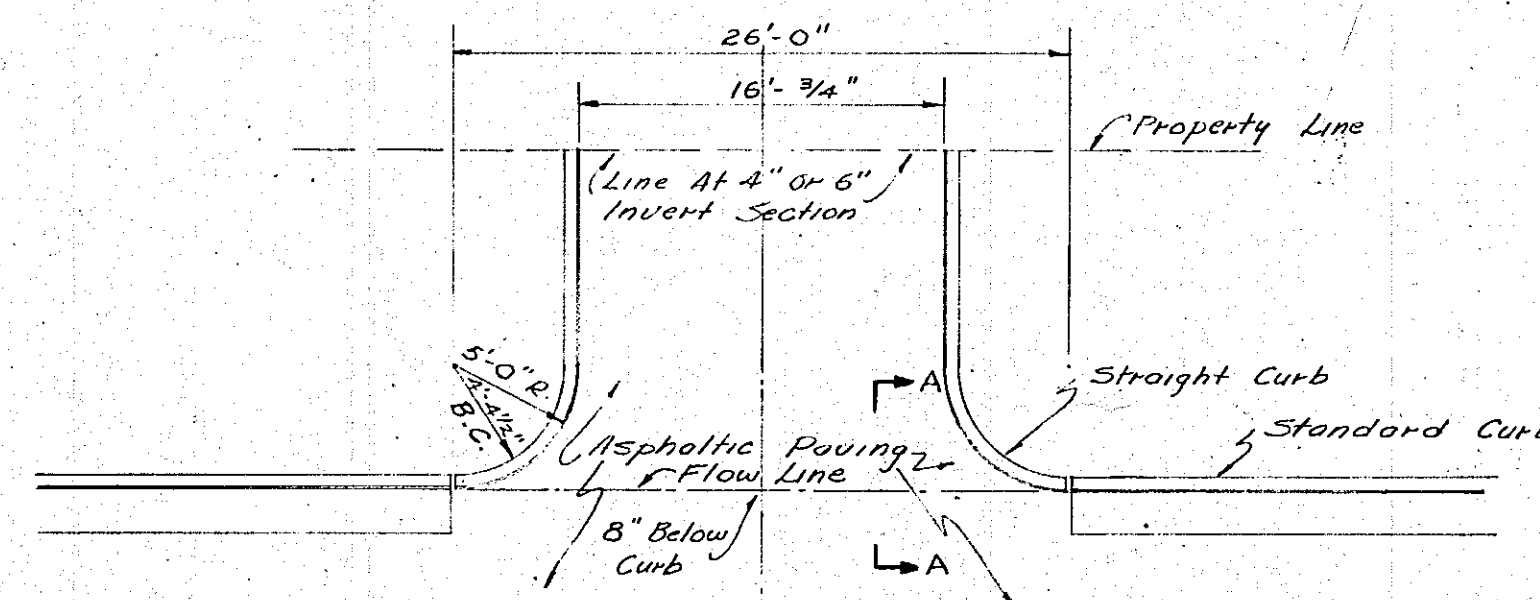


PLAN
SCALE: 1/8" = 1'-0"

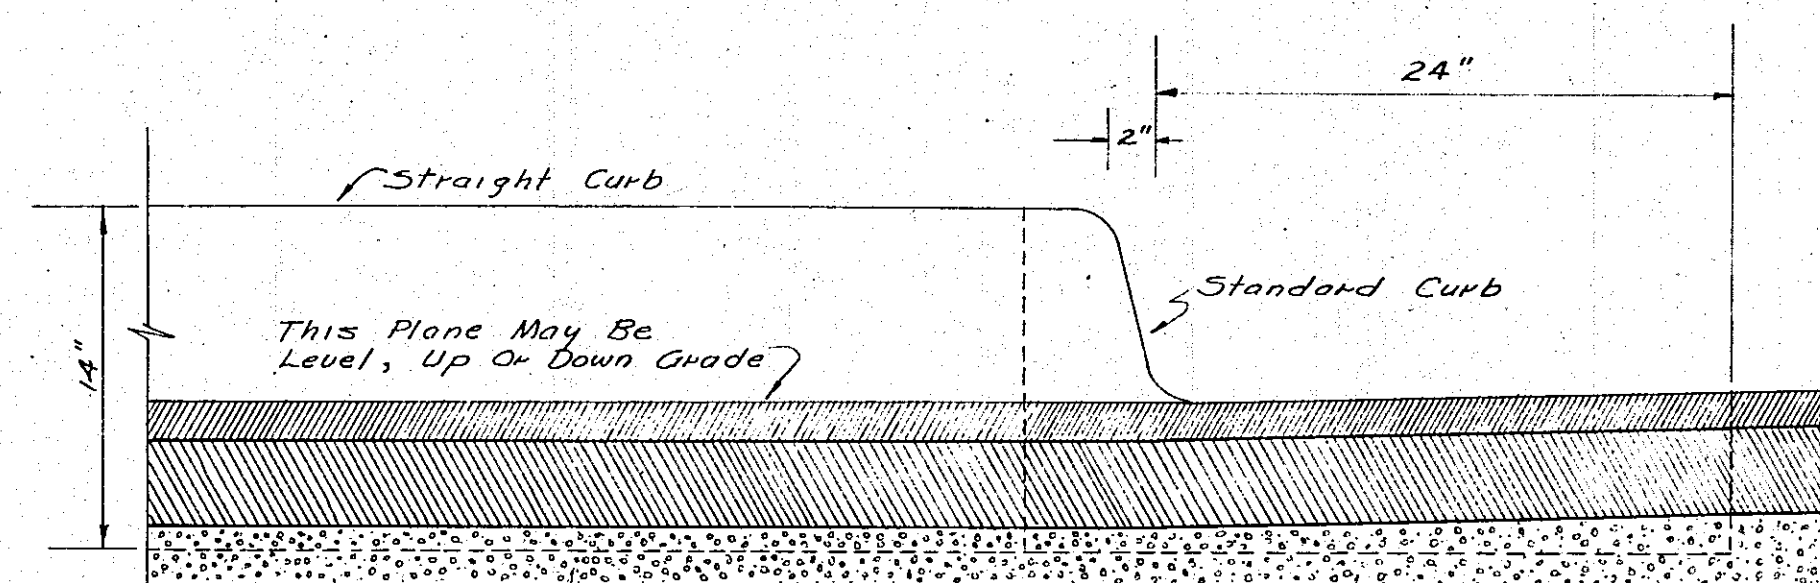


SECTION A-A
SCALE: 1/2" = 1'-0"


DETAIL OF ALLEY RETURN

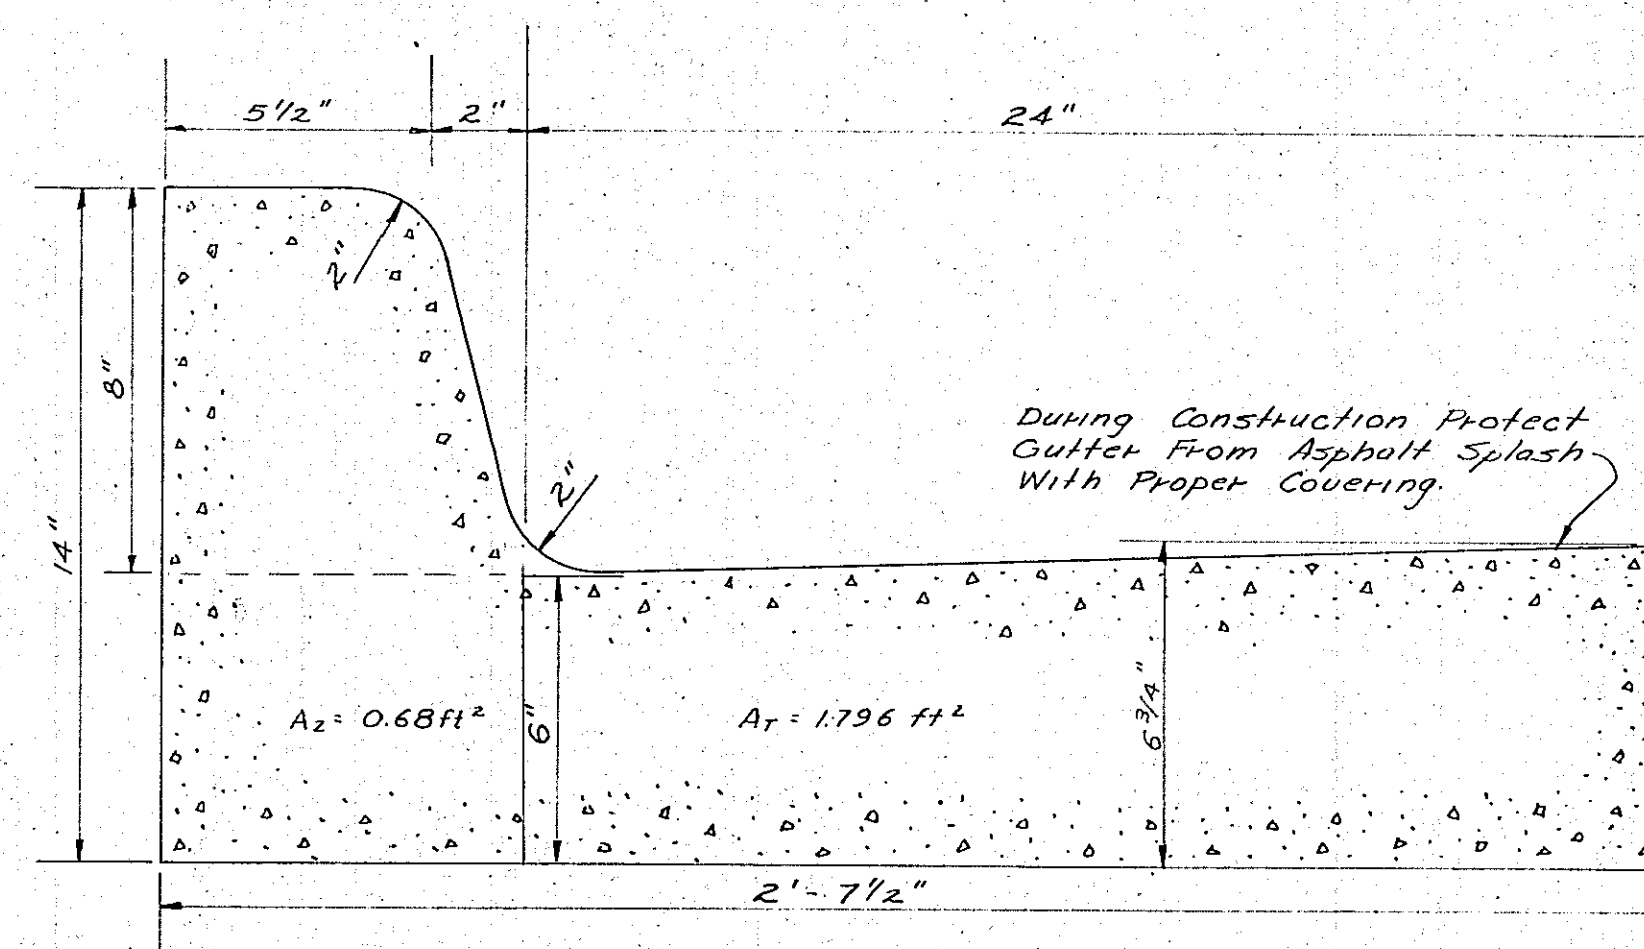

STANDARD CURB
SCALE: 3/4" = 1'-0"

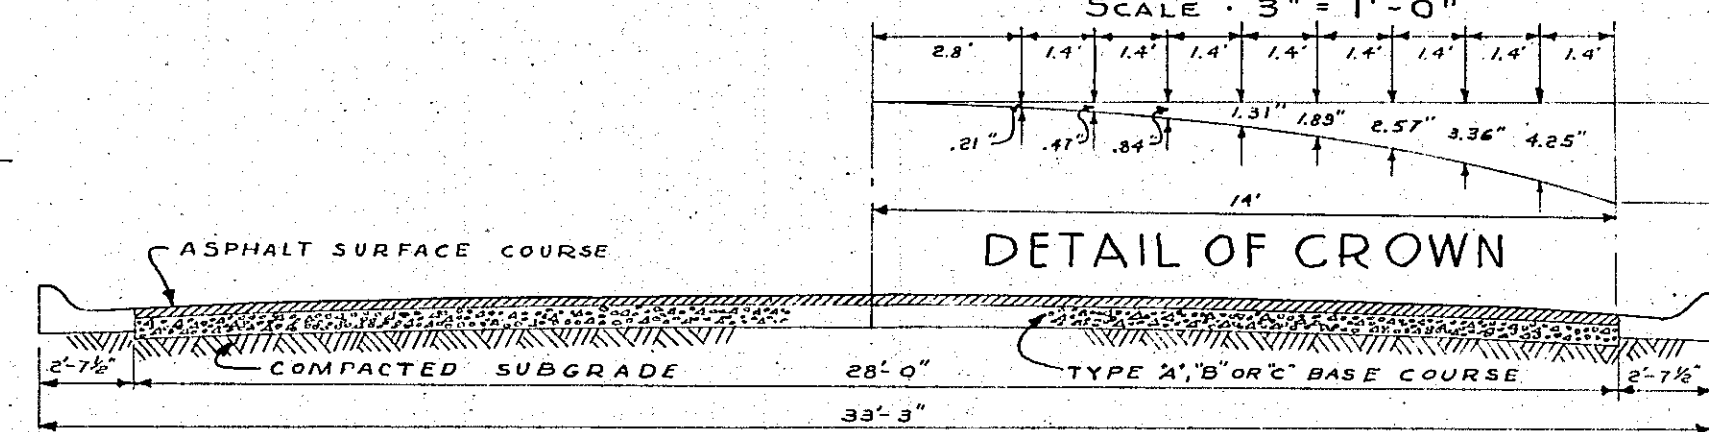


TYPICAL STREET SECTION
NOT TO SCALE

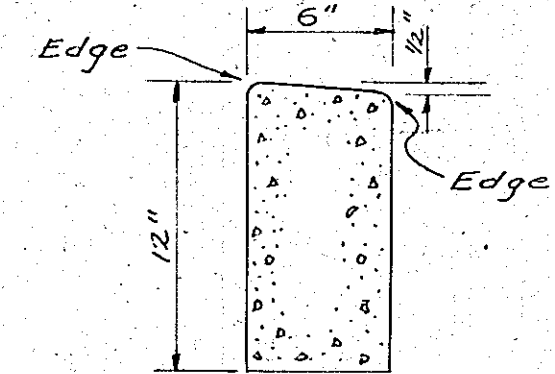


HEADER CURB
SCALE: 1/2" = 1'-0"

Use As Shown On Street Intersection

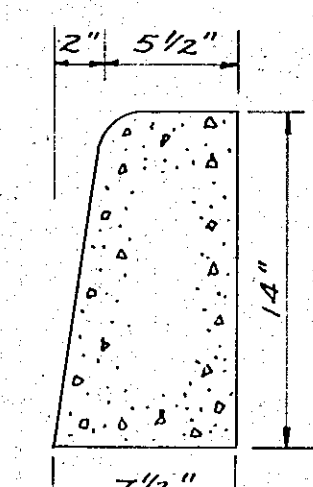


STRAIGHT CURB
SCALE: 1/2" = 1'-0"

Use Along Existing Pavements Where Shown

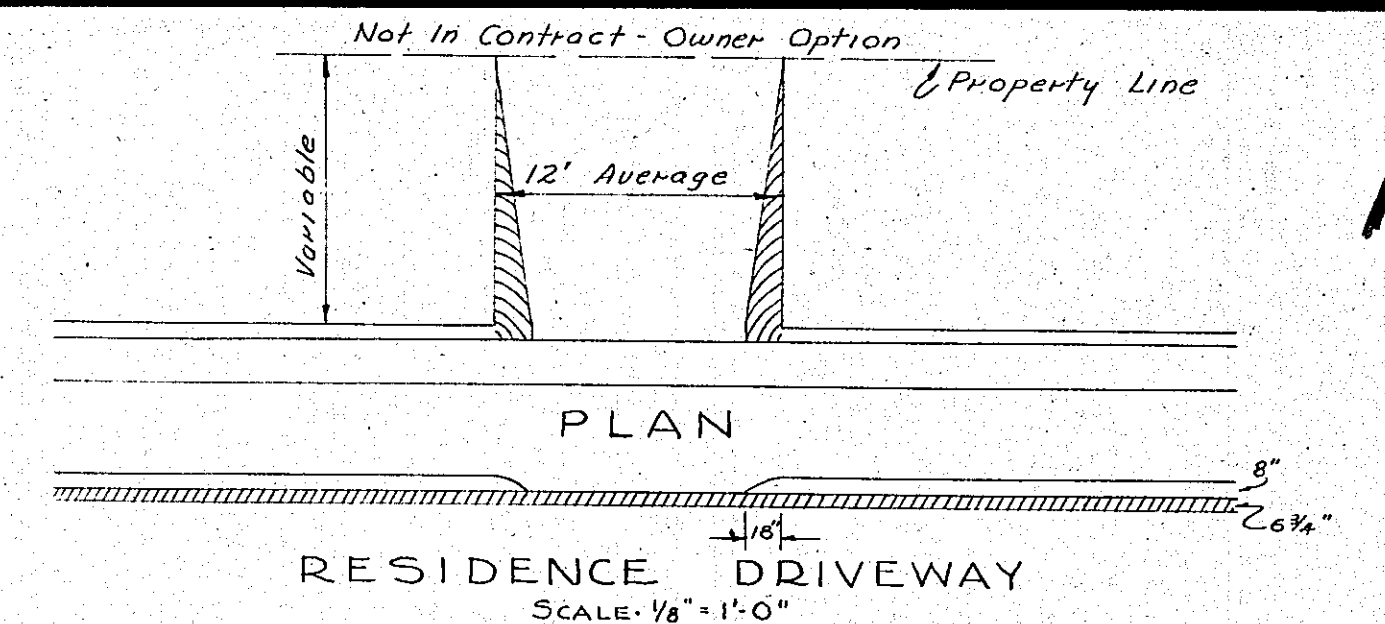


Type 'A' Base Course
3 1/2" Hot Plant Mix
Type 'B' Base Course
3" Hot Plant Mix
Type 'C' Base Course
3 1/2" Emulsified Asphalt Cold Mix

Surface Course
1 1/2" Hot Plant Mix
Tack Coat
Prime Coat
Compacted Subgrade, 6"

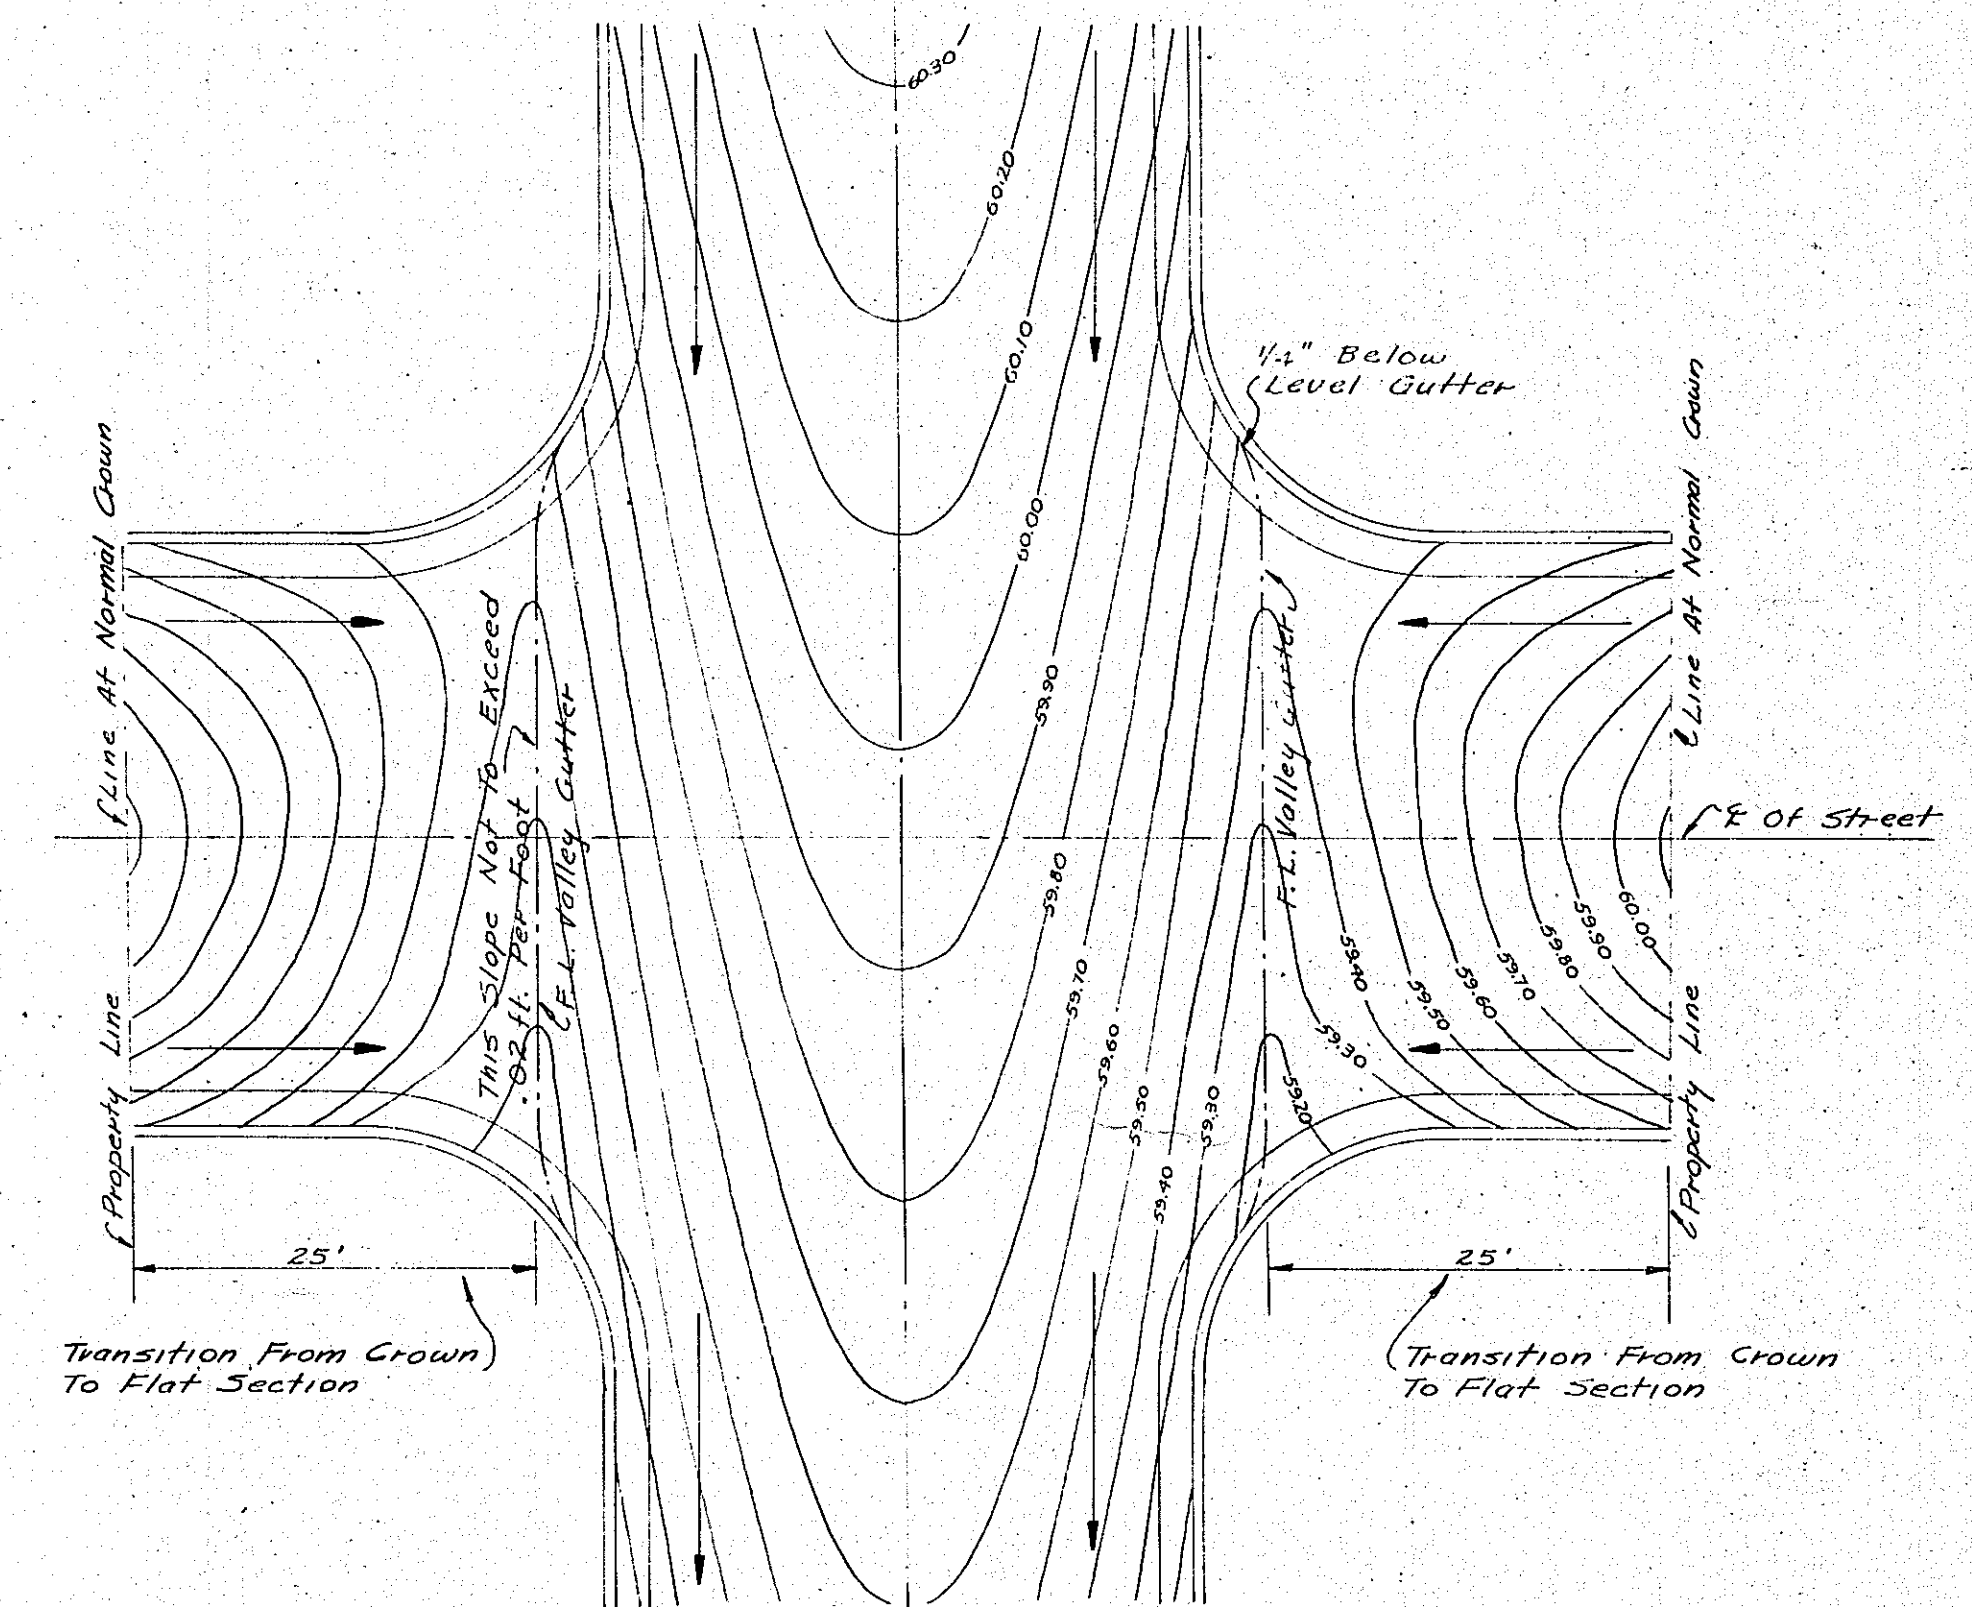

GRADE & VALLEY GUTTER
TYPICAL STREET INTERSECTION
SCALE: 3/32" = 1'-0"

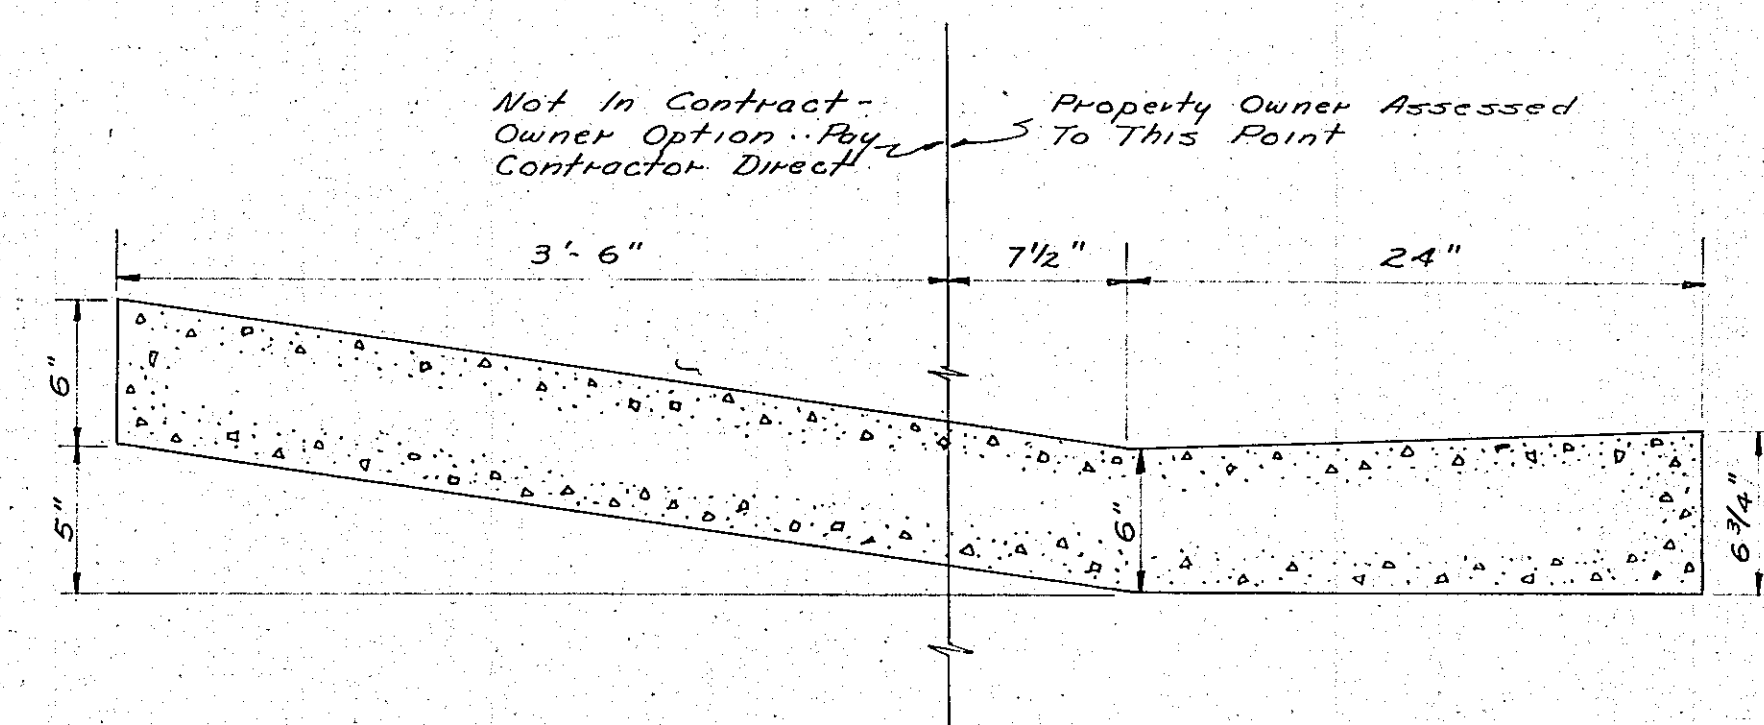

LAI D BACK GUTTER
SCALE: 1/2" = 1'-0"

1	2	3	4	5	6	7	8	9	10	11	12	13	14	15	16	17	18	19	20	21	22	23	24	25	26	27	28	29
10	56	21	51																10									

ALBUQUERQUE, NEW MEXICO

PAVING DISTRICT 56

CURB AND STREET DETAILS

HERKENHOFF AND TURNEY
HASIE & GREEN — EDMUND ROSS
SANTA FE ALBUQUERQUE

SCALE: As Shown DATE: FEB. 1951 DRAWN: G.H. CHECKED: G.H. SHEET 21 OF 21