
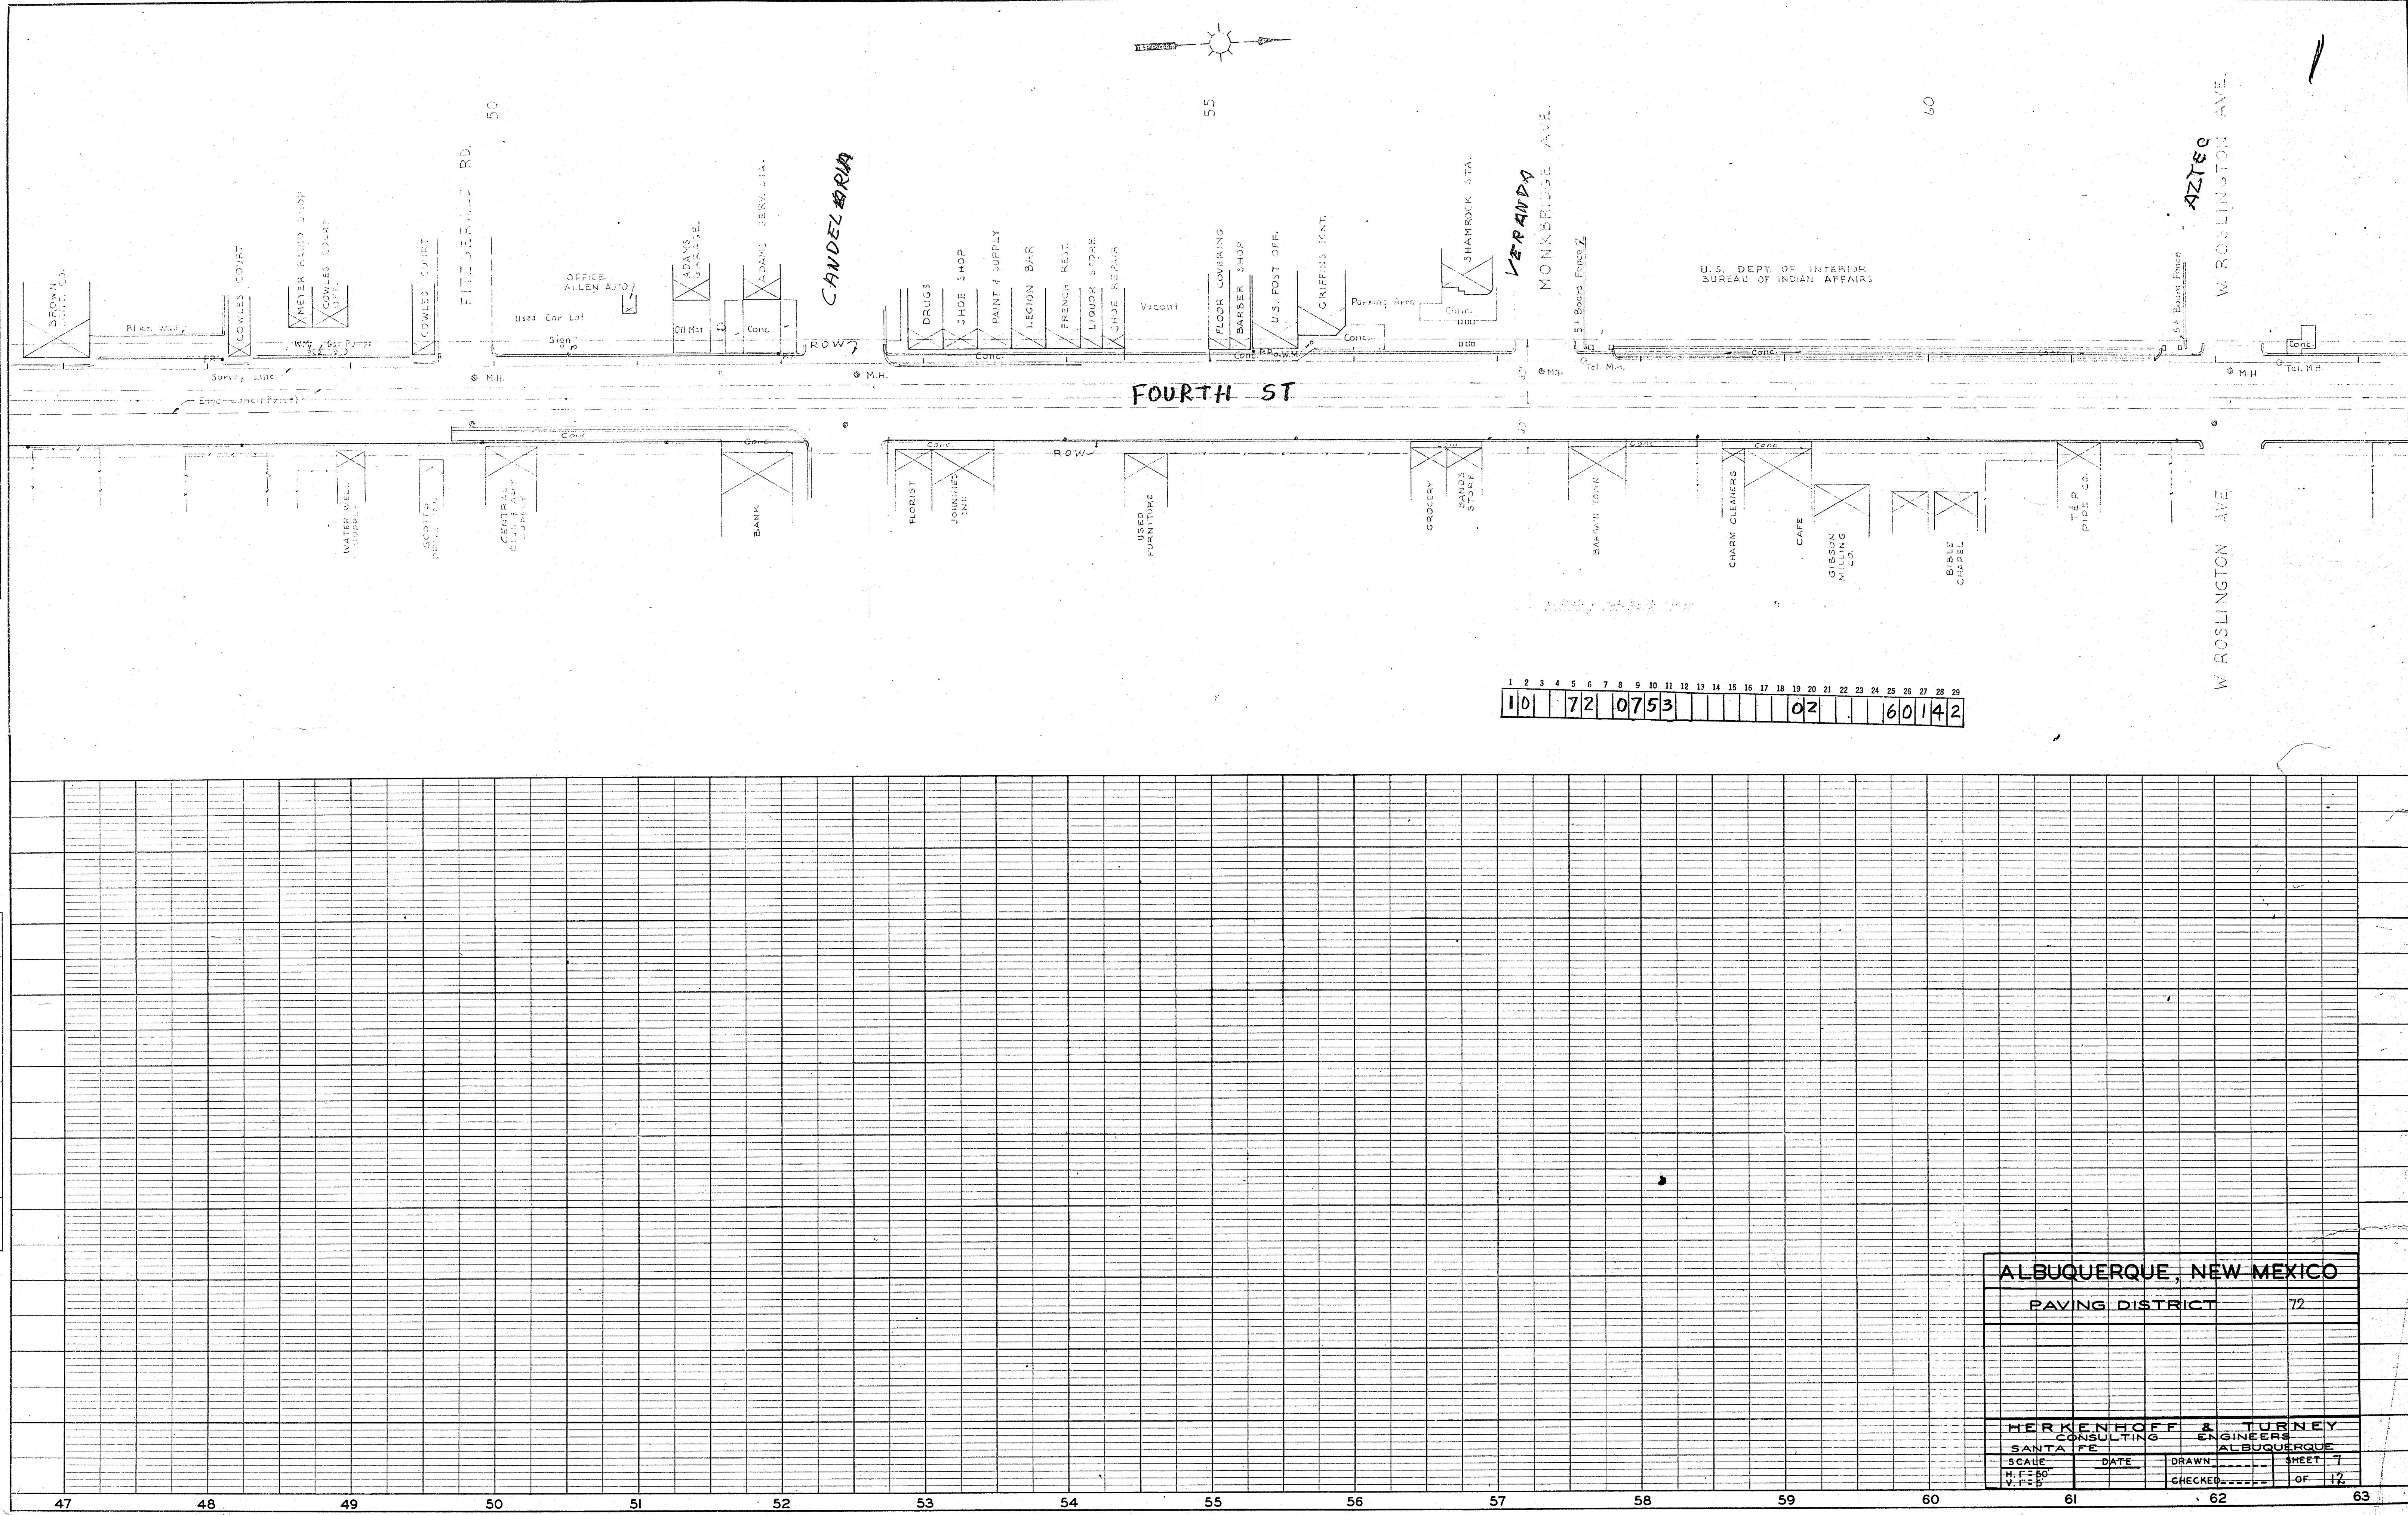


PLAN	SURVAYED	DATE
	NOTES	BY
	ALIGNMENT CHECKED	
	RT. OF WAY CHECKED	
NO.	TRACED	

PROFILE	SURVAYED	DATE
	NOTES	BY
	ALIGNMENT CHECKED	
	RT. OF WAY CHECKED	
NO.	TRACED	

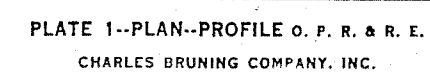


ALBUQUERQUE, NEW MEXICO			
PAVING DISTRICT		72	
HERKENHOFF & TURNEY			
CONSULTING ENGINEERS		ALBUQUERQUE	
SANTA FE	DATE	DRAWN	SHEET 7
SCALE		CHECKED	OF 12

[illegible]

PLAN	SURVEYED	DATE
	PLOTTED	BY
NO.	ALIGNMENT CHECKED	
	RT. OF WAY CHECKED	
	THAGED	


PROFILE	SURVEYED	DATE
	PLOTTED	BY
NO.	GRADES CHECKED	
	D.M.S. PLOTTED	
	STRUCTURE NOTATIONS CITED.	

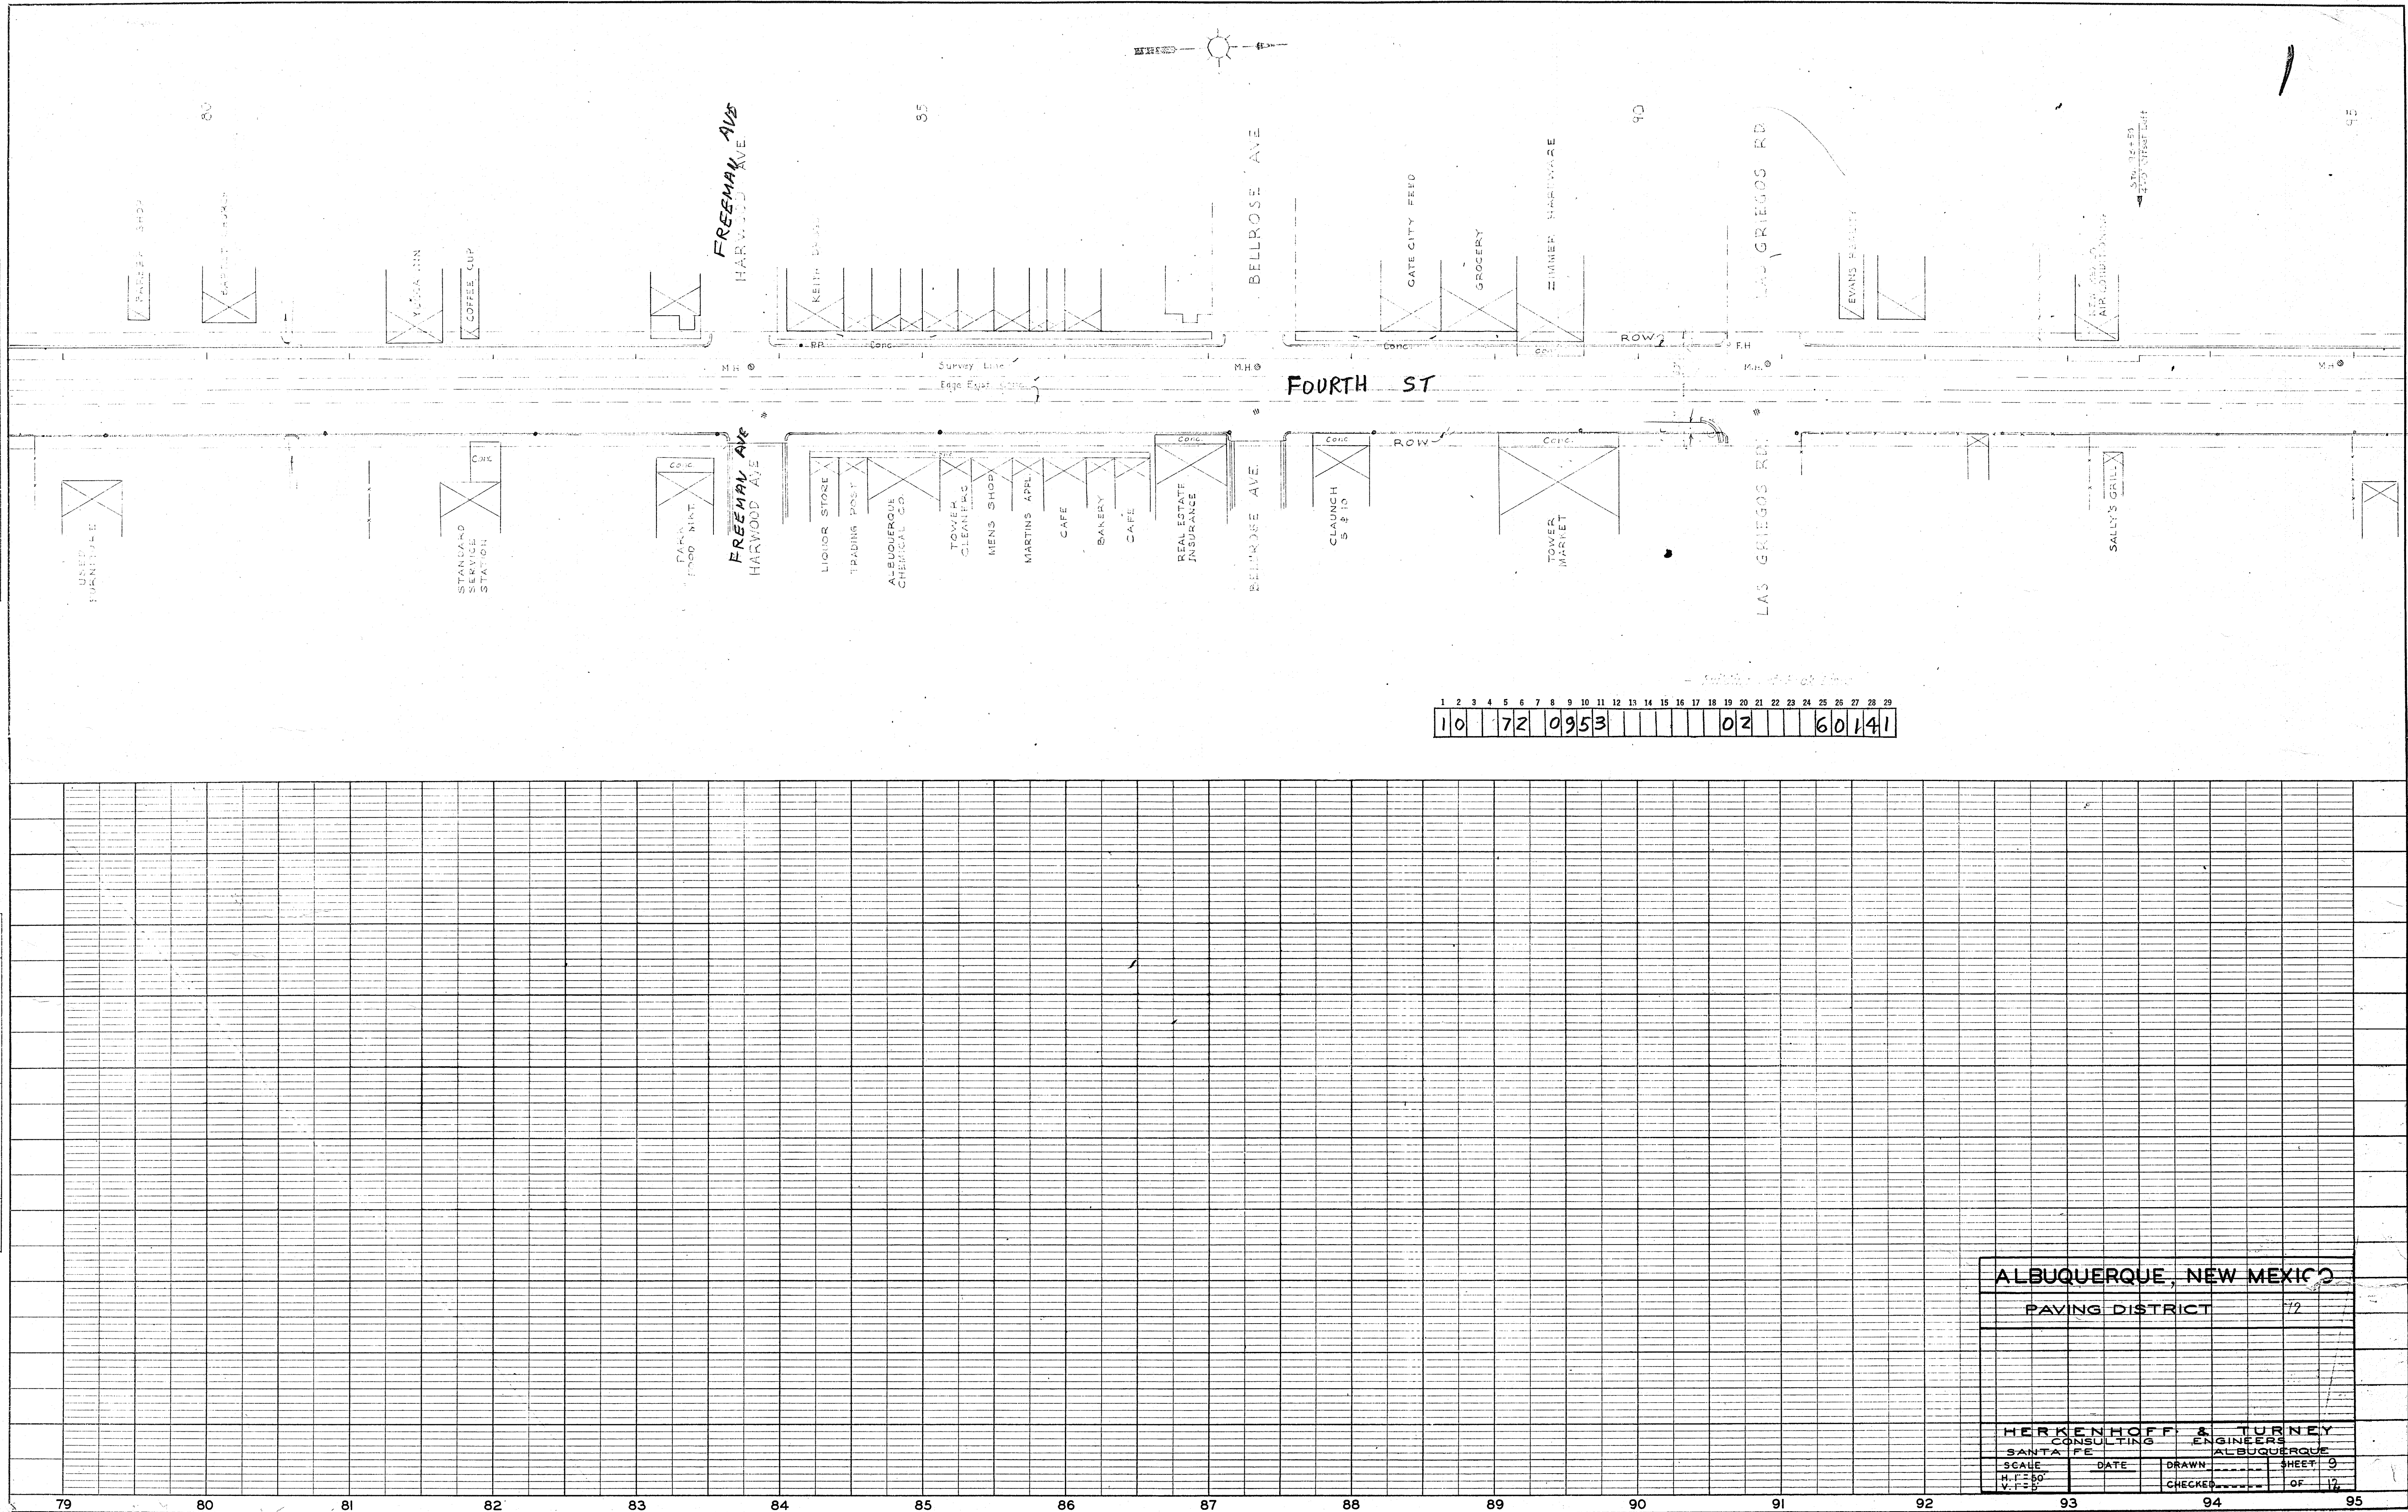

ALBUQUERQUE, NEW MEXICO			
PAVING DISTRICT		72	
HERKENHOFF & TURNEY			
CONSULTING ENGINEERS		ALBUQUERQUE	
SANTA FE	DATE	DRAWN	SHEET 9
SCALE		CHECKED	OF 12
H.F. 250'			
V.F. 25'			

DATE	BY	SURVEYED	PLAN
		ALIGNED	NOTED
		BY WAY CHANGED	NO.
		UNIFIED	

DATE	BY	PROFILE	PLAN
		ALIGNED	NOTED
		BY WAY CHANGED	NO.
		UNIFIED	

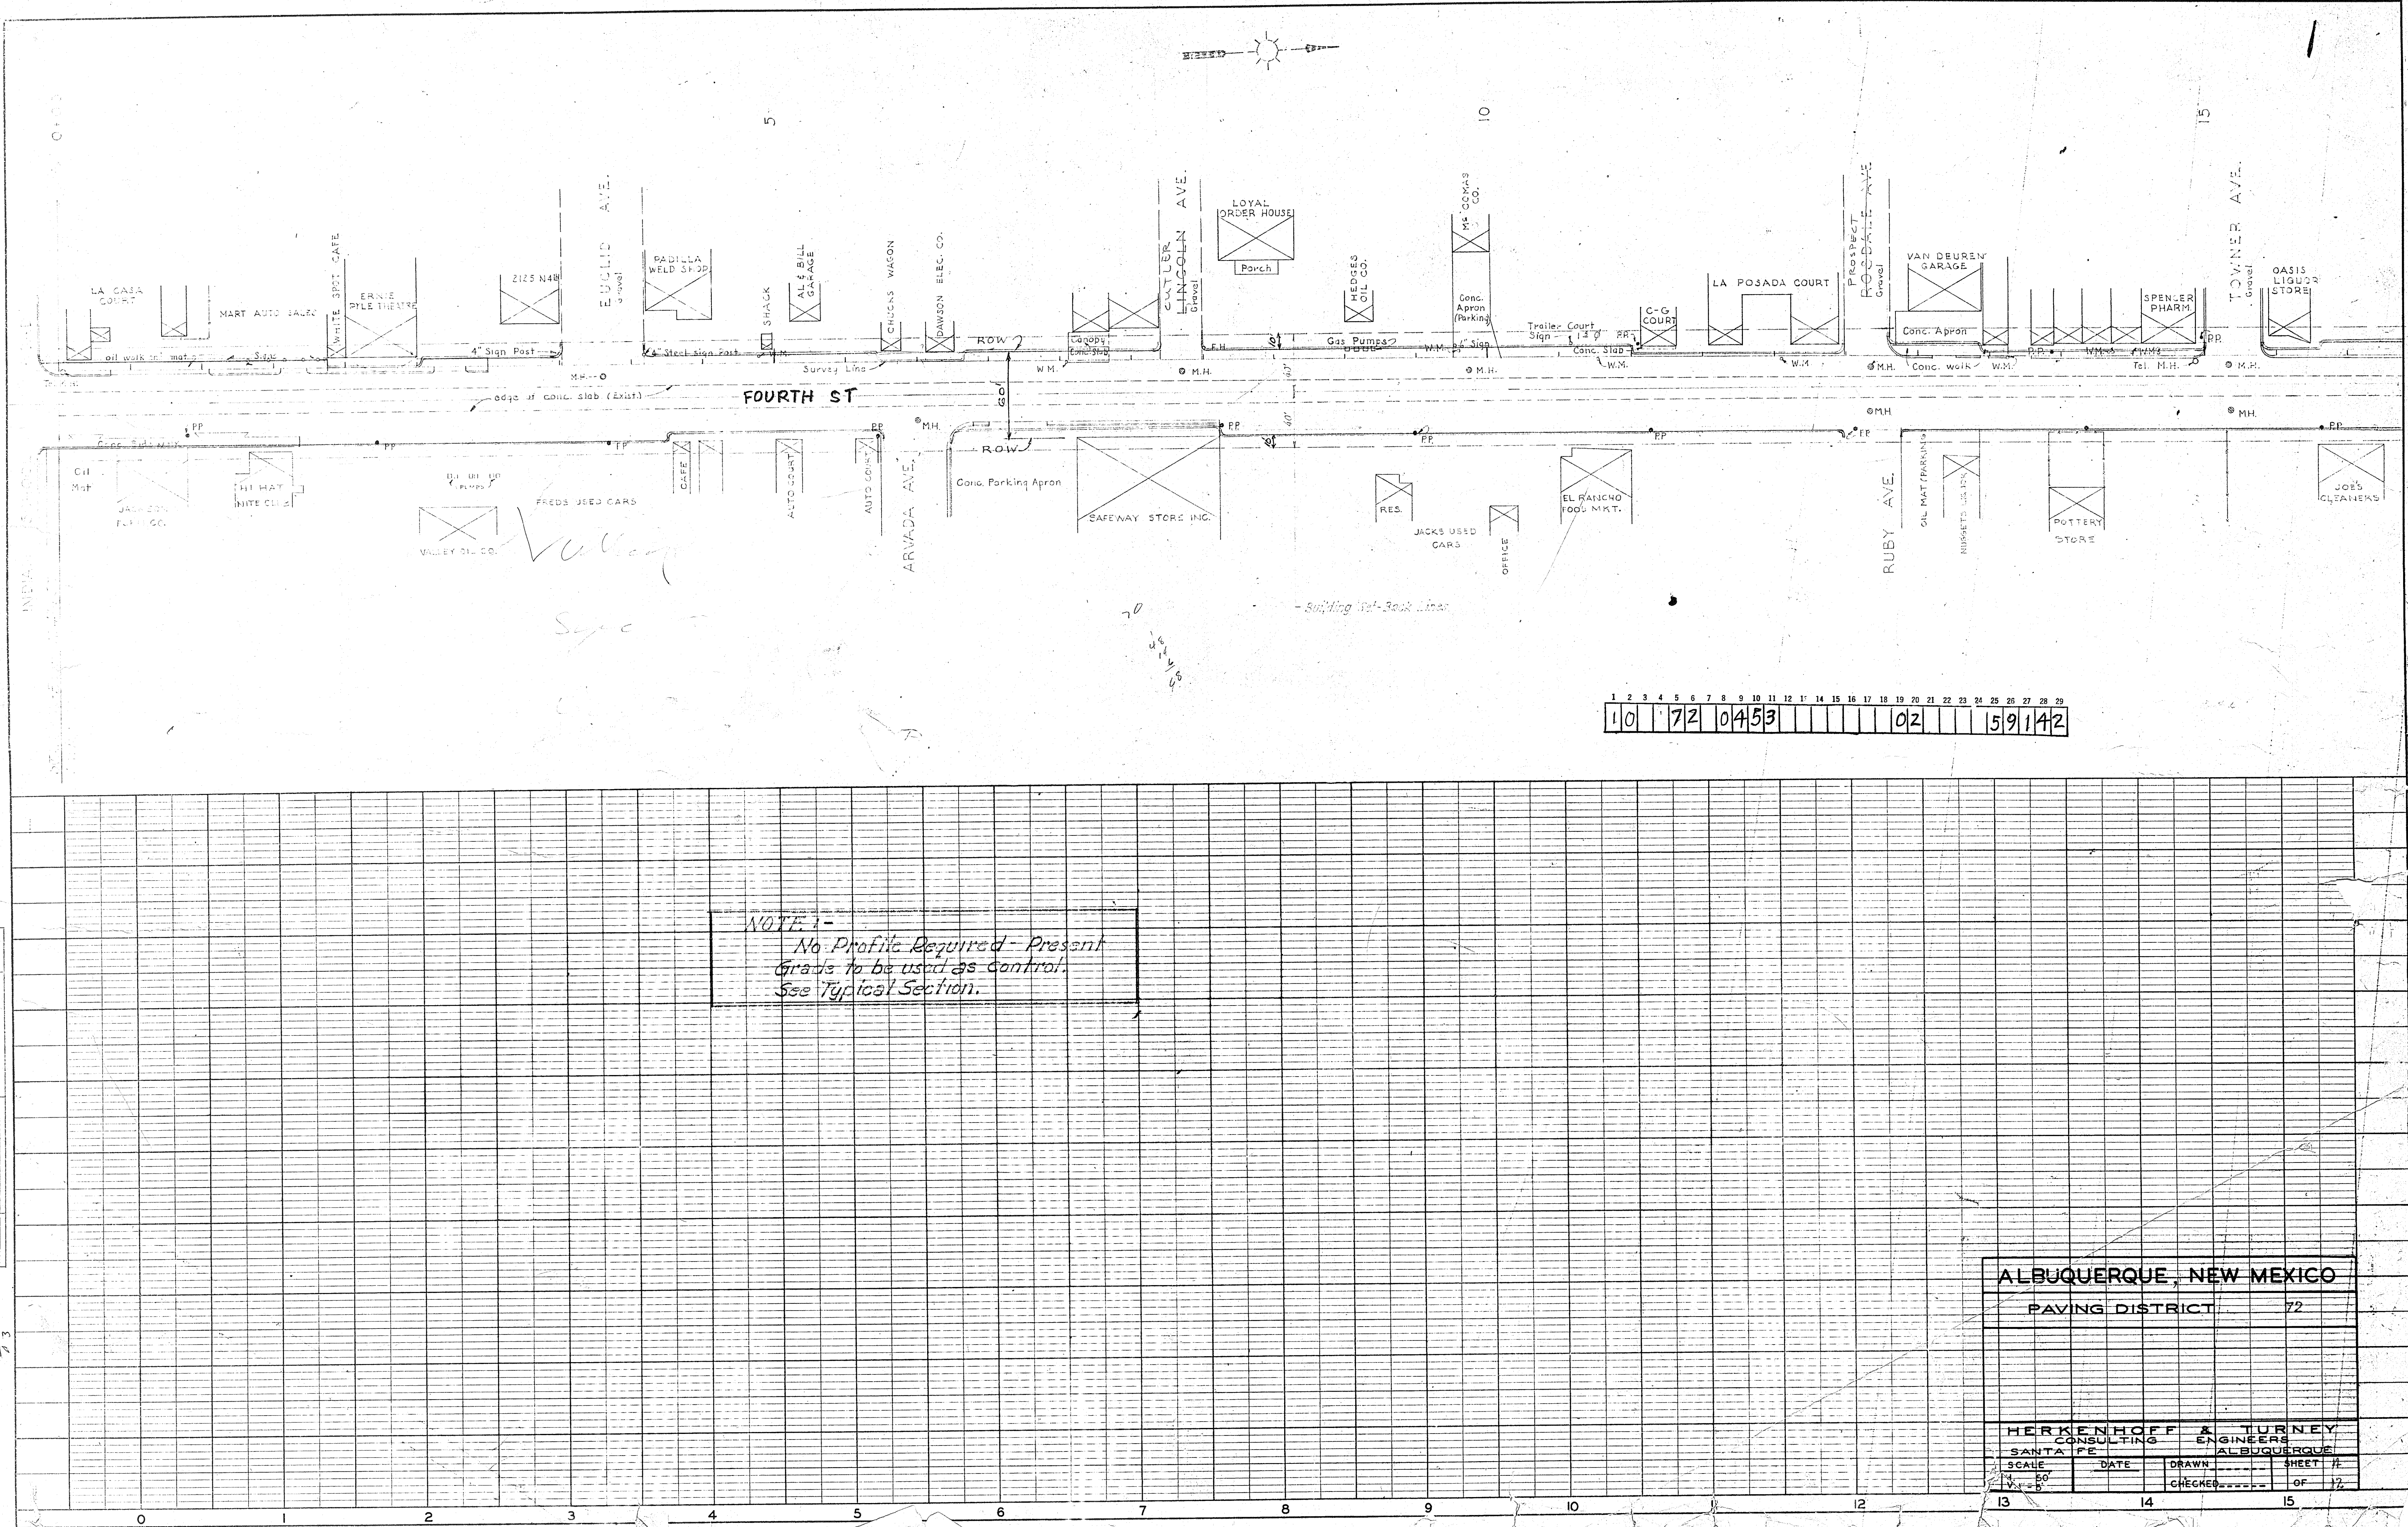


1	2	3	4	5	6	7	8	9	10	11	12	13	14	15	16	17	18	19	20	21	22	23	24	25	26	27	28	29
10	72	04	53															02						59	14	2		

NOTE 1-
No Profile Required - Present
Grade to be used as Control.
See Typical Section.

ALBUQUERQUE, NEW MEXICO			
PAVING DISTRICT		72	
HERKENHOFF & TURNEY			
CONSULTING ENGINEERS		ALBUQUERQUE	
SCALE	DATE	DRAWN	SHEET #
1" = 50'		CHECKED	OF 12

PLAN	SURVEYED	DATE
NOTED	PLANNED	BY
NO.	RT. OF WAY CHECKED	
	TRACED	

RO. LE.	SURVEYED	DATE
LEBOO	PLANNED	BY
	RT. OF WAY CHECKED	
	TRACED	

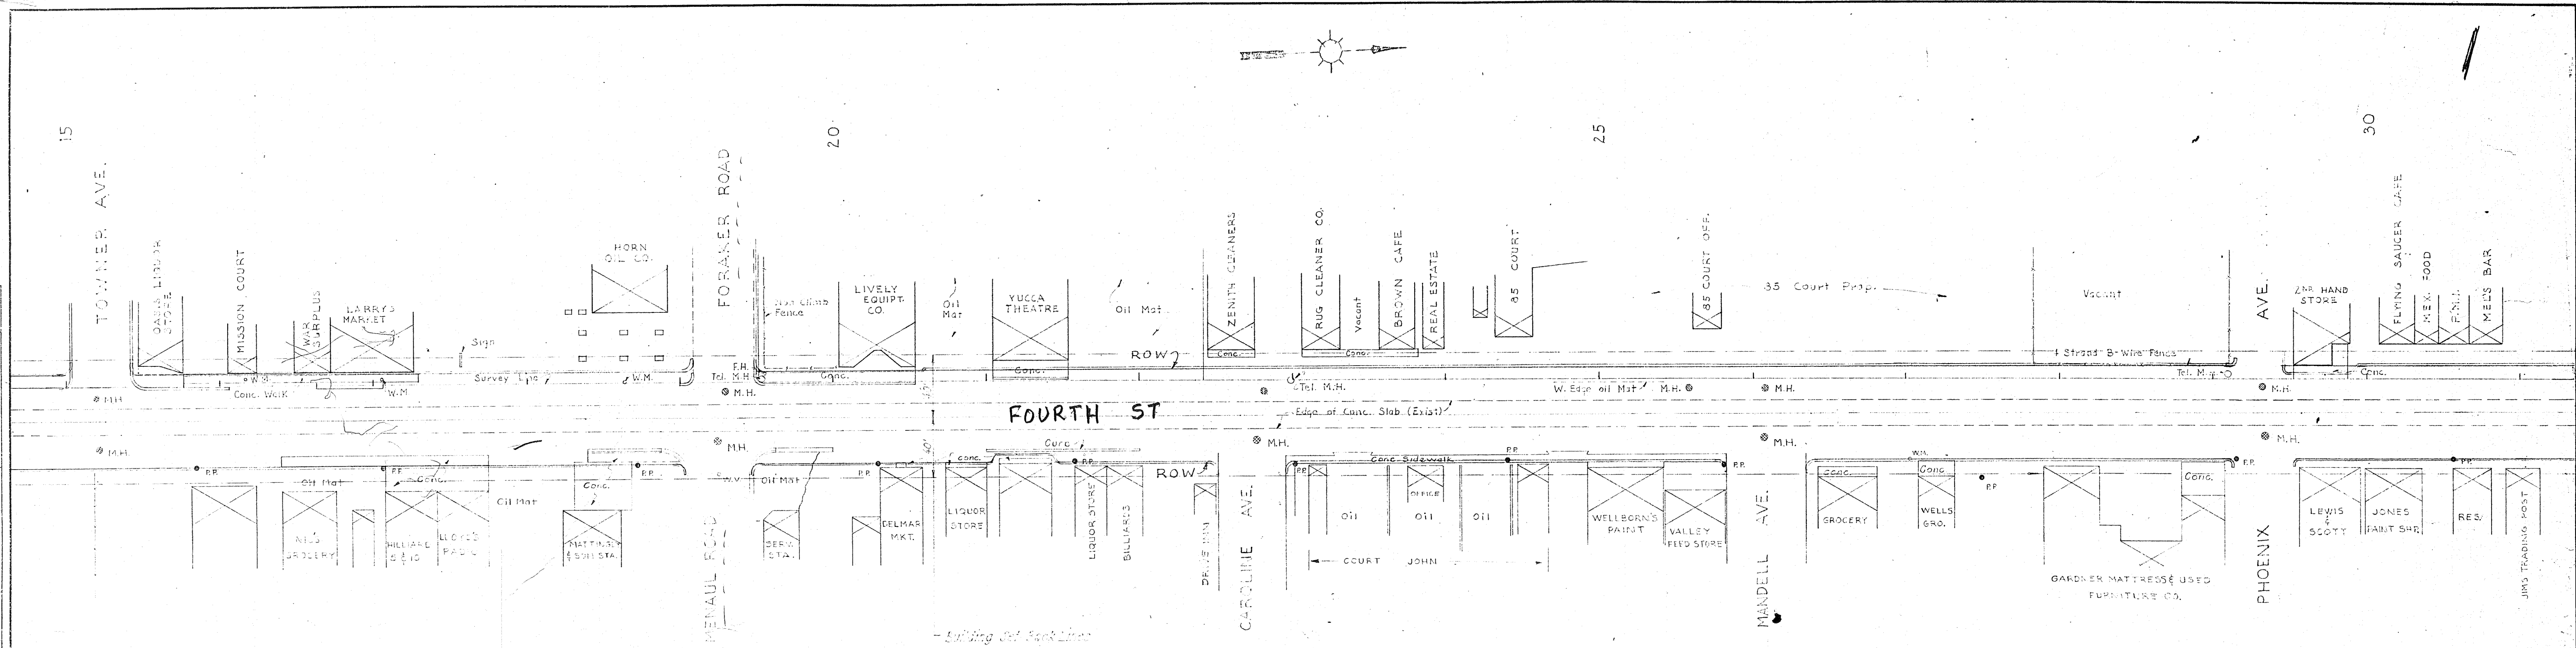


1 2 3 4 5 6 7 8 9 10 11 12 13 14 15 16 17 18 19 20 21 22 23 24 25 26 27 28 29
10 72 0553 02 59141

ALBUQUERQUE, NEW MEXICO			
PAVING DISTRICT		72	
HERKENHOFF & TURNEY			
CONSULTING ENGINEERS		ALBUQUERQUE	
SCALE	DATE	DRAWN	SHEET 5
H.F. 50'		CHECKED	OF 12
V.F. 5'			

PLAN	SURVEYED	DATE
	NOTED	BY
NOTEBOOK	CHECKED	
	RE OR WAY CHECKED	
NO.	TRADED	

PROFILE	SURVEYED	DATE
	NOTED	BY
NOTEBOOK	CHECKED	
	RE OR WAY CHECKED	
NO.	TRADED	

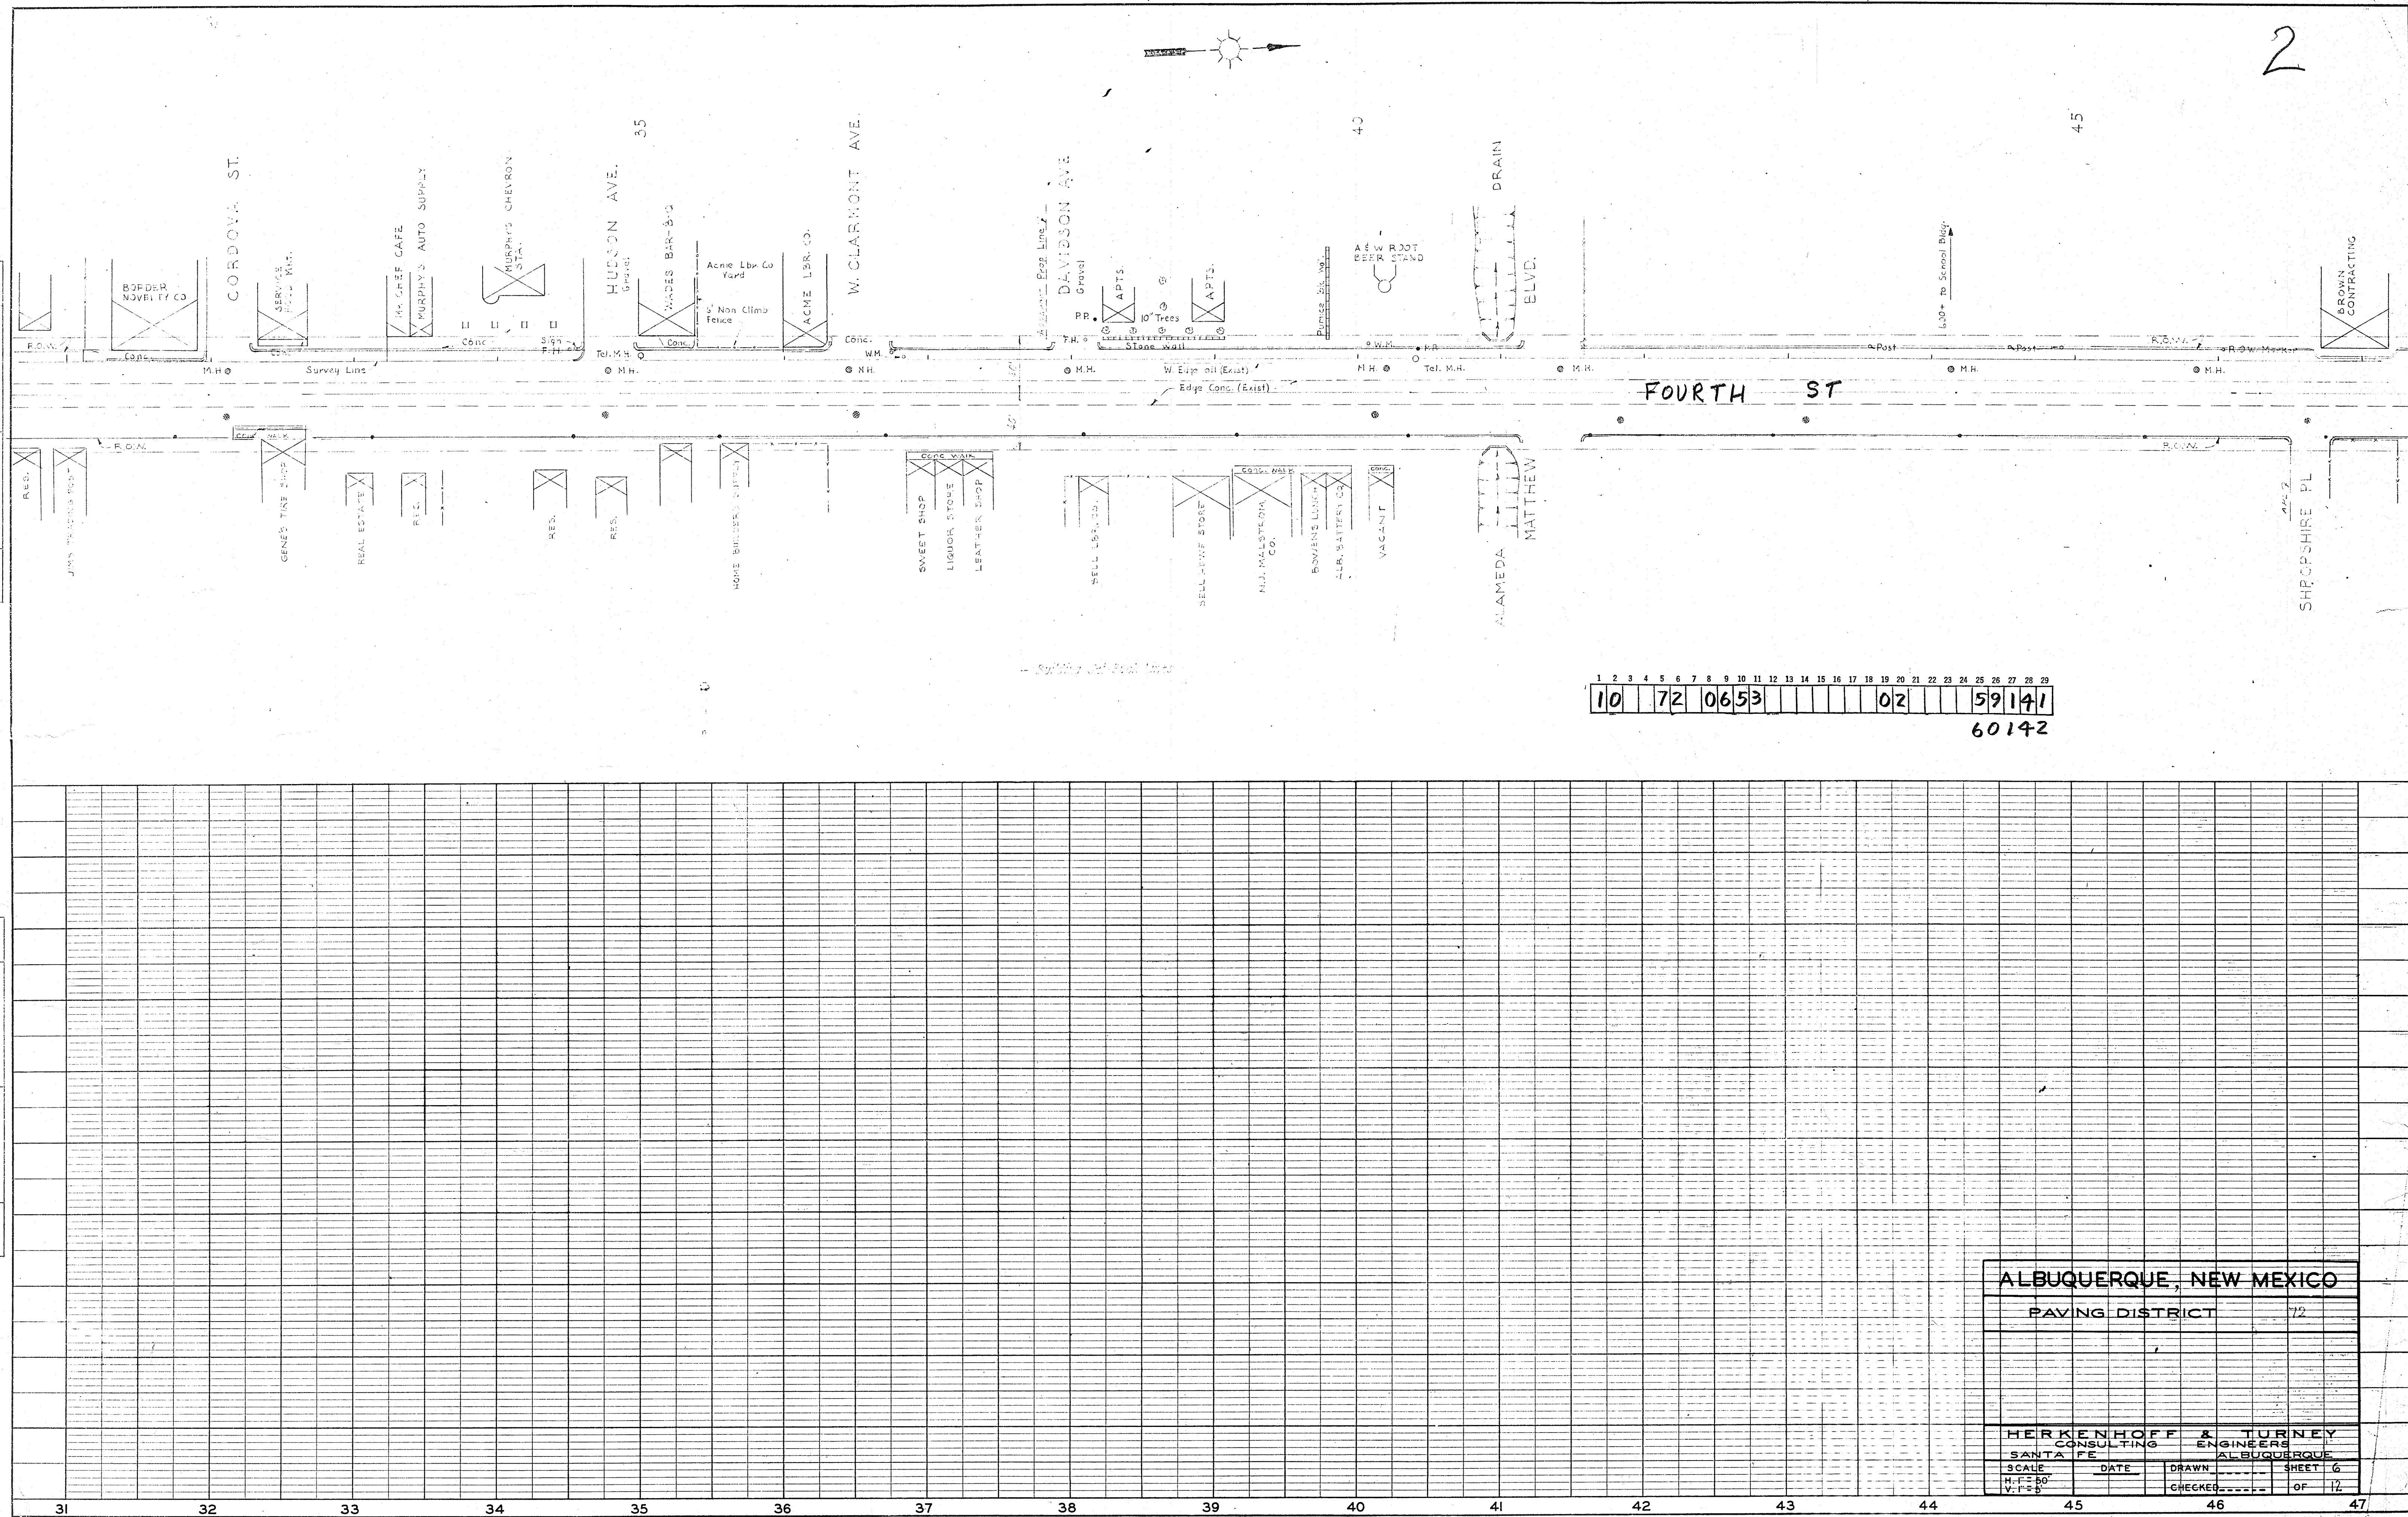


1	2	3	4	5	6	7	8	9	10	11	12	13	14	15	16	17	18	19	20	21	22	23	24	25	26	27	28	29
10		72							06	53									02						59	14	1	
60142																												

ALBUQUERQUE, NEW MEXICO			
PAVING DISTRICT		72	
HERKENHOFF & TURNEY			
CONSULTING ENGINEERS		ALBUQUERQUE	
SCALE	DATE	DRAWN	SHEET 6
H.F. 20'		CHECKED	OF 12

PLAN	SURVEYED	DATE
	PLANNED	BY
NOTES	DESIGNED	
	CONSTRUCTION	


PROFILE	SURVEYED	DATE
	PLANNED	BY
NOTES	DESIGNED	
	CONSTRUCTION	

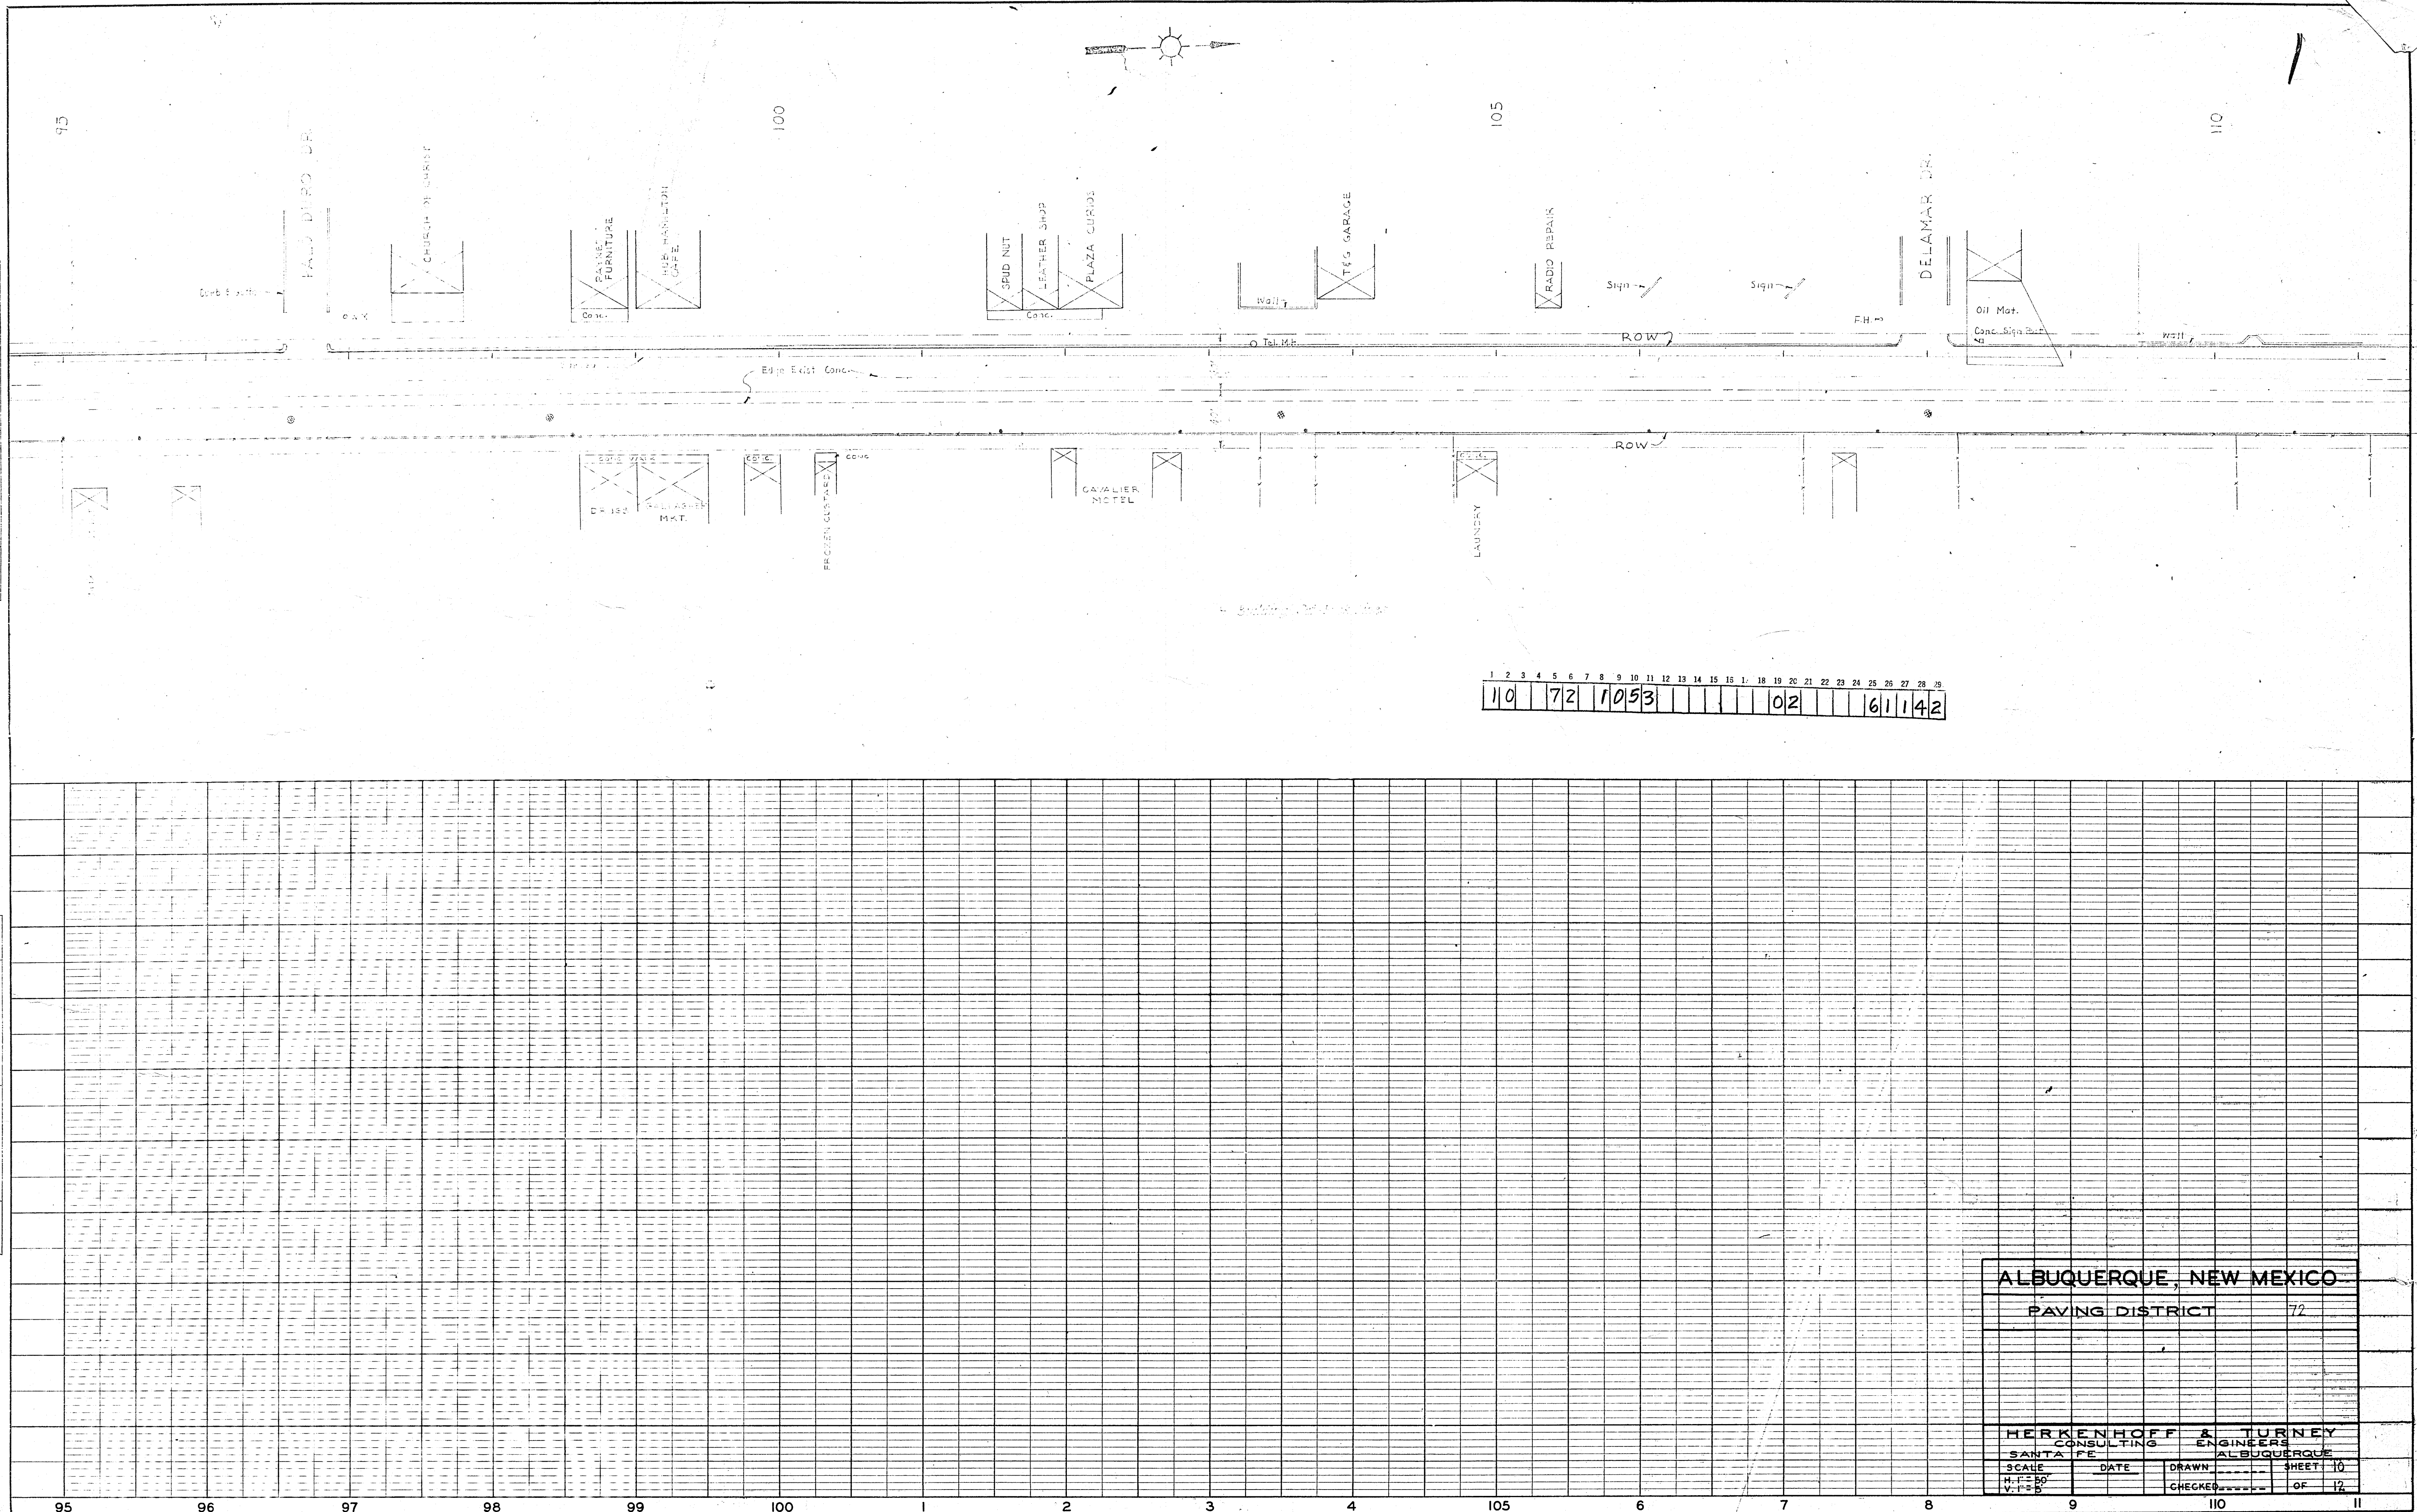

ALBUQUERQUE, NEW MEXICO			
PAVING DISTRICT		72	
HERKENHOFF & TURNEY			
CONSULTING ENGINEERS		ALBUQUERQUE	
SCALE	DATE	DRAWN	SHEET 10
H.F. = 50'		CHECKED	OF 12
V.F. = 5'			

PLAN	BY	DATE
	SURVEYED	
	PLOTTED	
	ALIGNED CHECKED	
NO.	NOTED	


PROFILE	BY	DATE
	SURVEYED	
	PLOTTED	
	ALIGNED CHECKED	
NO.	NOTED	

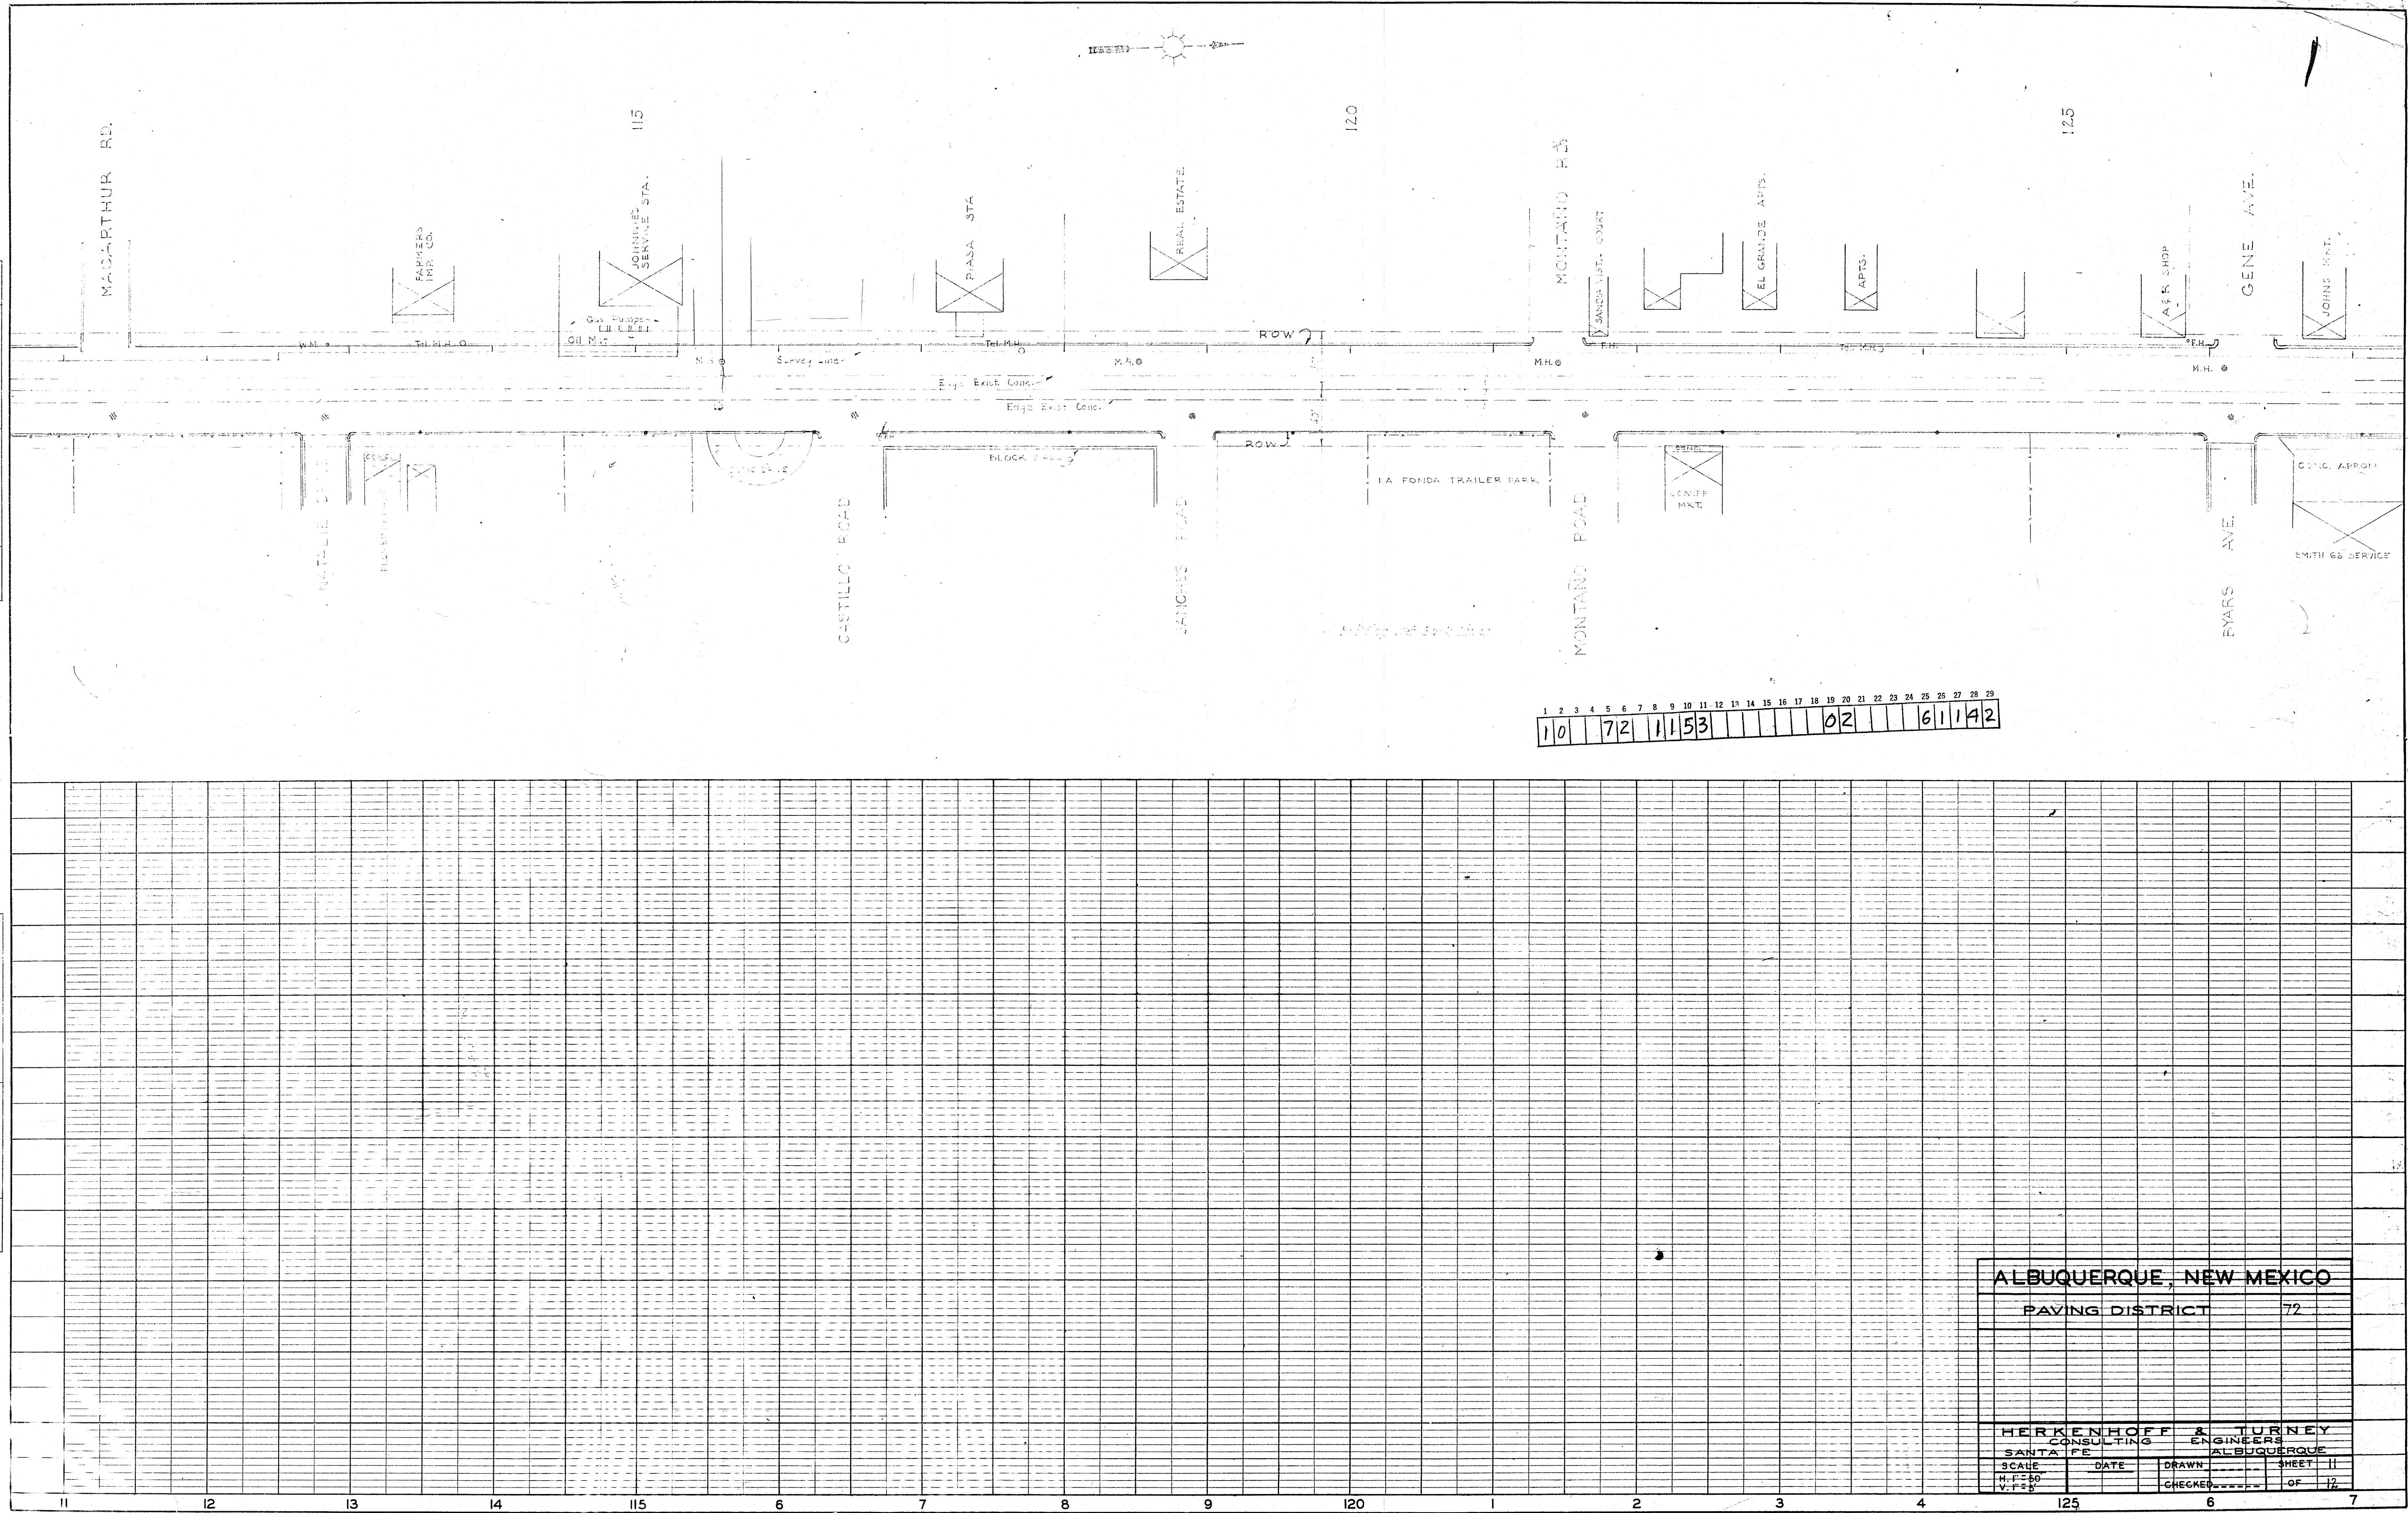

ALBUQUERQUE, NEW MEXICO			
PAVING DISTRICT			72
HERKENHOFF & TURNEY			
CONSULTING ENGINEERS		ALBUQUERQUE	
SANTA FE	DATE	DRAWN	SHEET 11
SCALE		CHECKED	OF 12

PLAN	SURVEYED	DATE
	PLOTTED	
	ALIGNED	
	TRACED	
NOTED	NO.	

PROFILE	SURVEYED	DATE
	PLOTTED	
	ALIGNED	
	TRACED	
NOTED	NO.	

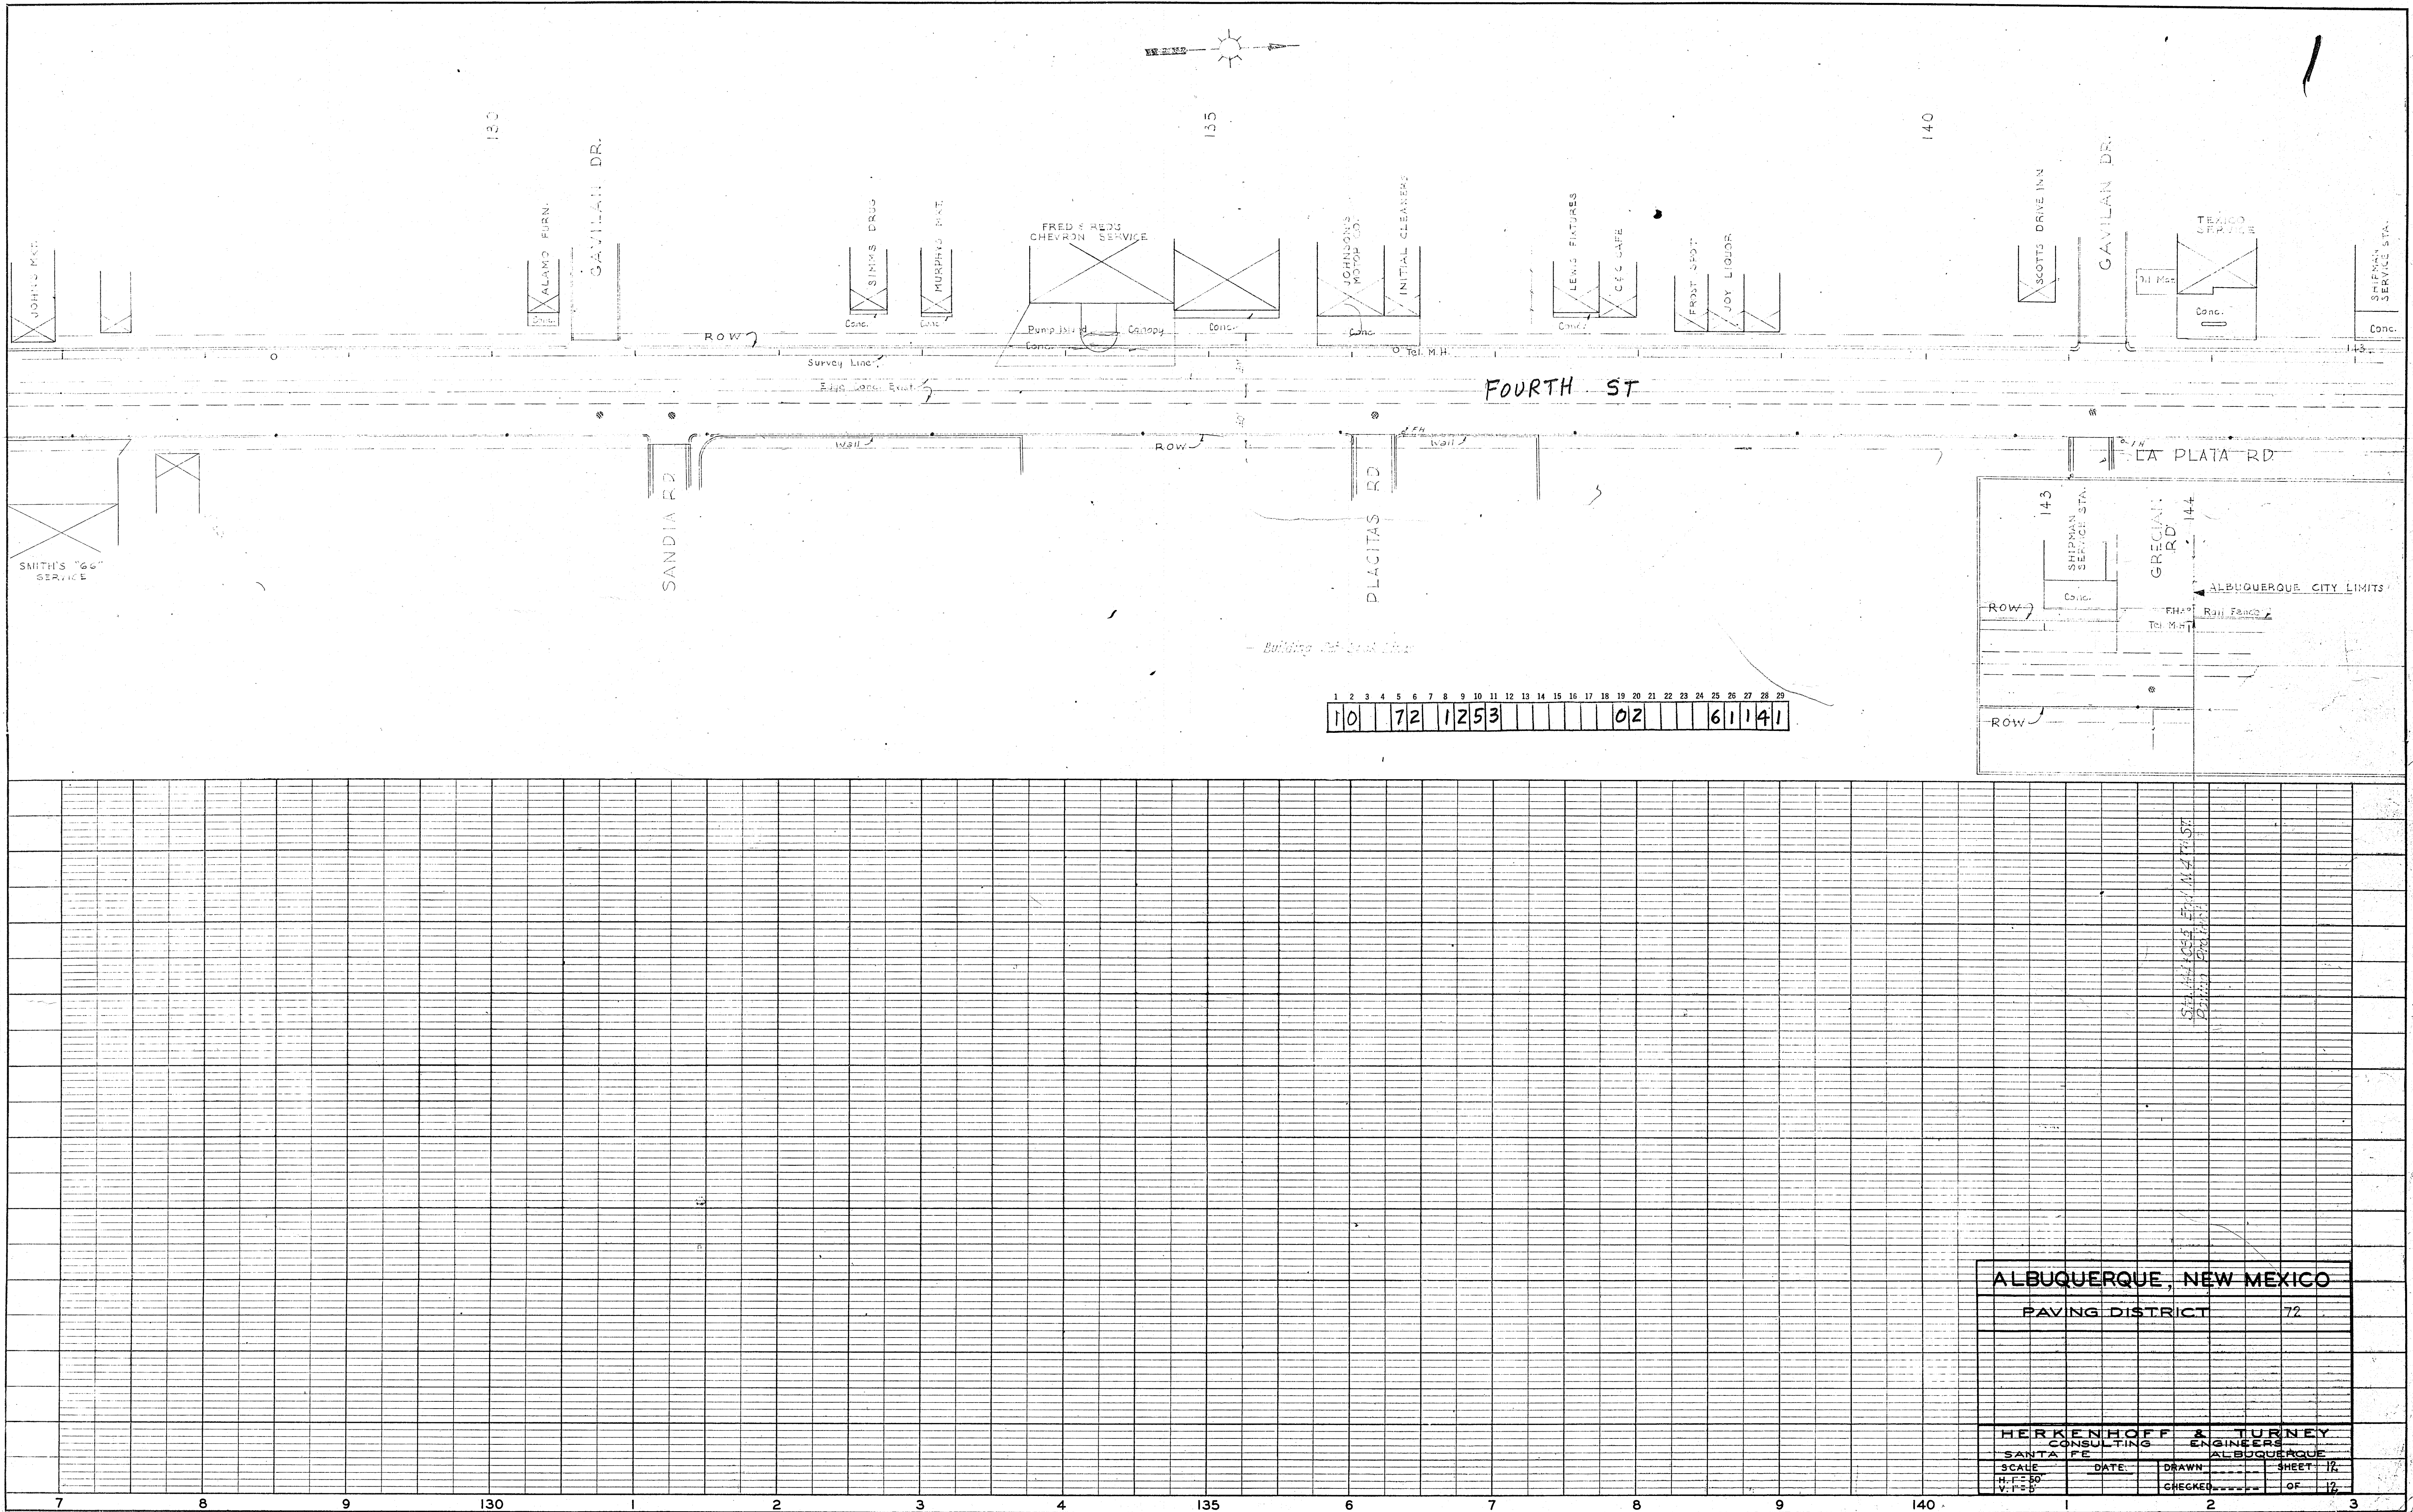

ALBUQUERQUE, NEW MEXICO																							
PAVING DISTRICT		72																					
<table border="1"> <tr> <td colspan="2">HERKENHOFF & TURNER</td> <td colspan="2">ENGINEERS</td> </tr> <tr> <td colspan="2">SANTA FE</td> <td colspan="2">ALBUQUERQUE</td> </tr> <tr> <td>SCALE</td> <td>DATE</td> <td>DRAWN</td> <td>SHEET 12</td> </tr> <tr> <td>H.F. 50</td> <td></td> <td>CHECKED</td> <td>OF 12</td> </tr> <tr> <td>V.F. 50</td> <td></td> <td></td> <td></td> </tr> </table>				HERKENHOFF & TURNER		ENGINEERS		SANTA FE		ALBUQUERQUE		SCALE	DATE	DRAWN	SHEET 12	H.F. 50		CHECKED	OF 12	V.F. 50			
HERKENHOFF & TURNER		ENGINEERS																					
SANTA FE		ALBUQUERQUE																					
SCALE	DATE	DRAWN	SHEET 12																				
H.F. 50		CHECKED	OF 12																				
V.F. 50																							