


CURB & GUTTER AND
PAVING IMPROVEMENTS
ON
3 RD. STREET BETWEEN COAL
AND
BRIDGE S.W.

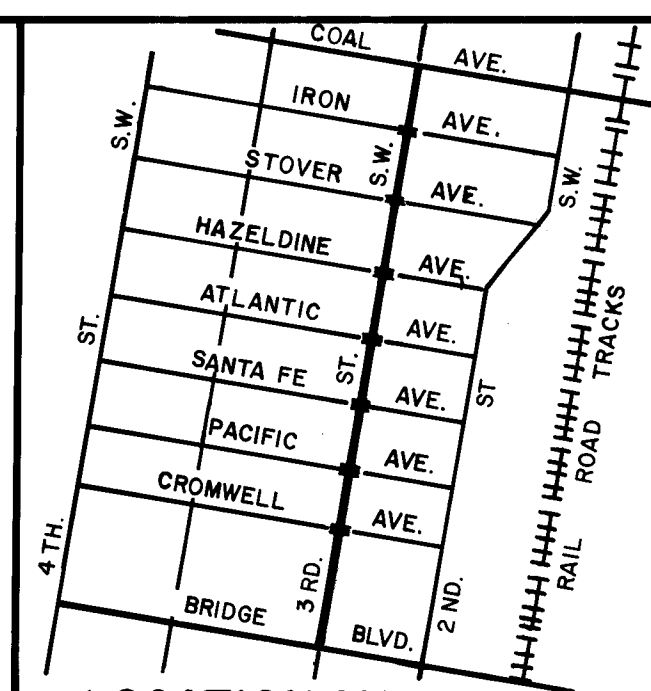

LOCATION MAP


Zone Atlas No. K-14/L-14

"NOTICE TO CONTRACTORS"

- 1.) New Mexico Standard Specification for Public Works Construction - 1979 Edition will be referred to hereon as the "Standard Specification."
- 2.) All work detailed on these plans to be performed under contract shall, except as otherwise stated or provided for hereon, be constructed in accordance with "Contract Documents for City-Wide Utilities and Cash Paving No. 30" and the Standard Specification."
- 3.) Two working days prior to any excavation, contractor must contact Line Locating Service, 765-1234, for location of existing utilities.
- 4.) Prior to construction, the contractor shall excavate and verify the horizontal and vertical locations of all obstructions. Should a conflict exist, the contractor shall notify the engineer or surveyor so that the conflict can be resolved with minimum amount of delay.

THE FOLLOWING NOTES APPLY WHEN CHECKED

- ☐ All utilities and utility service lines shall be installed prior to paving.
- ☒ Backfill compaction shall be according to specified street use. (ARTERIAL)
- ☒ Tack coat requirements shall be determined by the City Engineer.
- ☐ Sidewalks and wheelchair ramps within the curb returns shall be constructed wherever a new curb return is constructed.
- ☒ If curb is depressed for a driveway, the driveway shall be constructed prior to acceptance of the curb and gutter.
- ☒ All storm drainage facilities shall be completed prior to final acceptance.
- ☒ Coldmill 1-1/2" minimum from gutter to gutter from sta. 6+40 to sta. 41+36 (from the south end of south return of COAL AVE. S.W. to approximately 340' north of BRIDGE centerline.) then overlay with 1-1/2" A.C. surface course 1800 lb. stability.
- ☒ Where an existing catch basin is to be removed and replaced, the drain pipe shall also be removed and replaced with a minimum of a 15" reinforced concrete pipe at the same inlet.

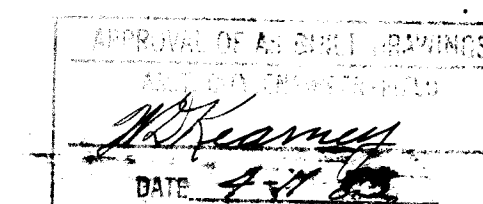

APPROVED FOR
CONSTRUCTION
Richard S. H.
CITY ENGINEER


DATE
4/18/82

DRAWING
NO.

1082

SHEET OF
1 3

COAL AVE.

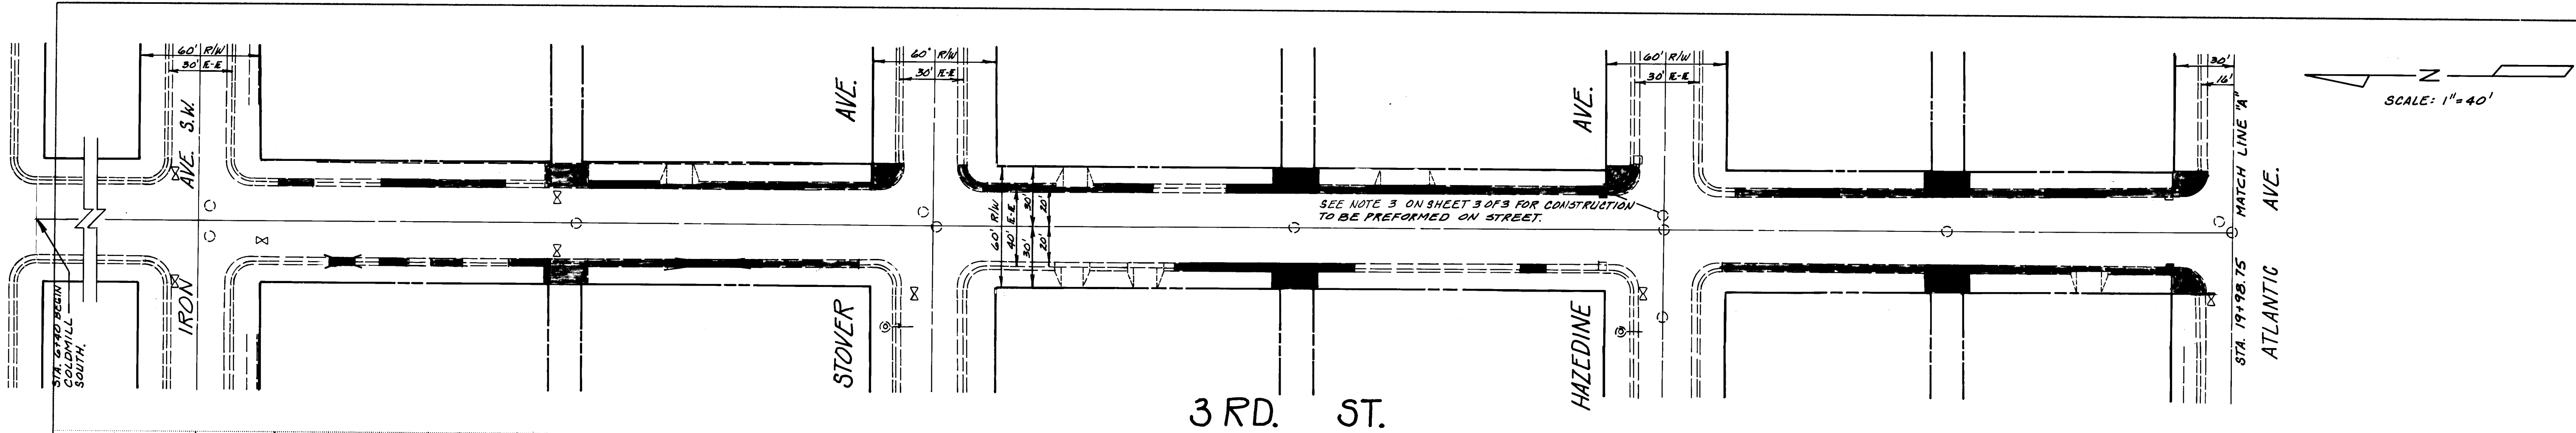


SCALE: 1"=40'

3 RD. ST.

HAZELDINE AVE.

ATLANTIC AVE.

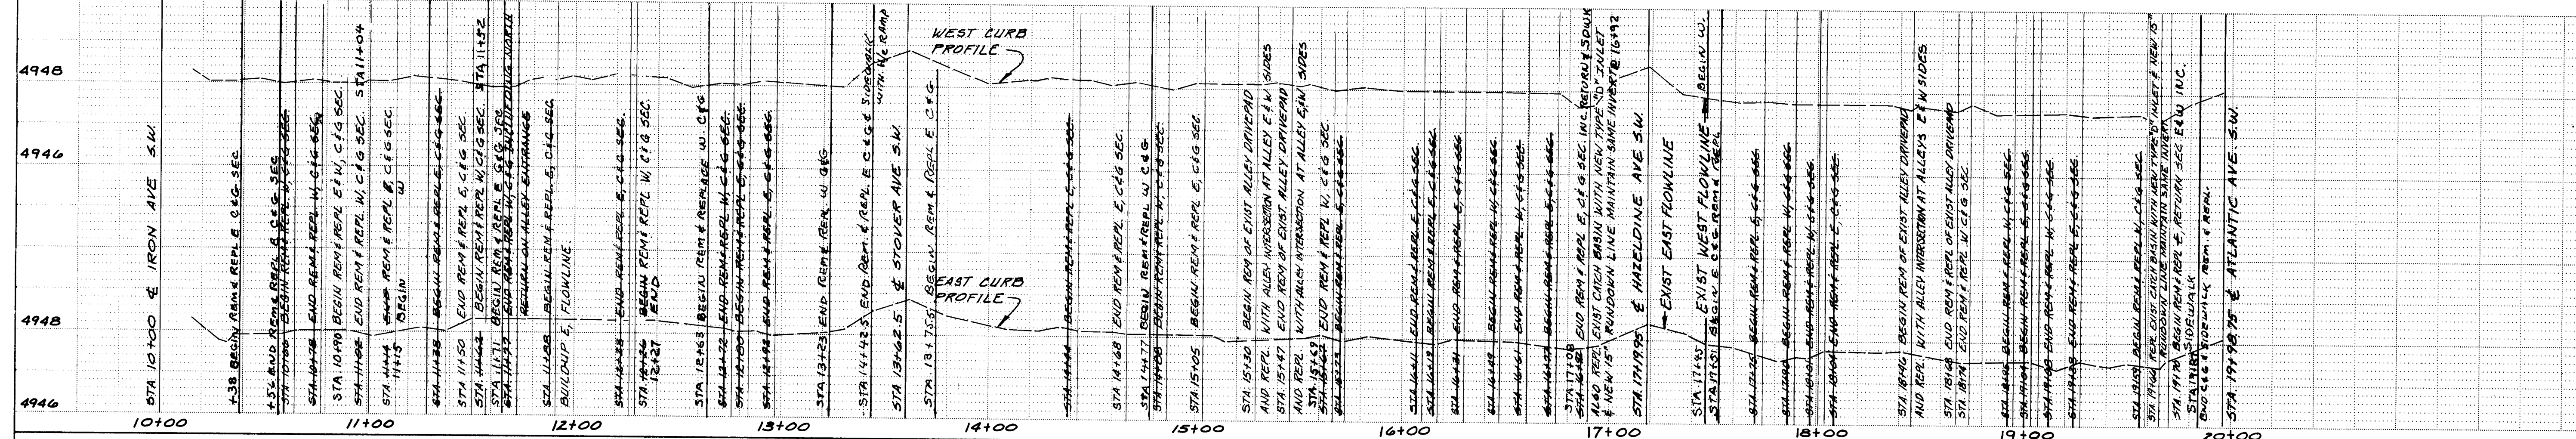


4948

4946

4948

4946

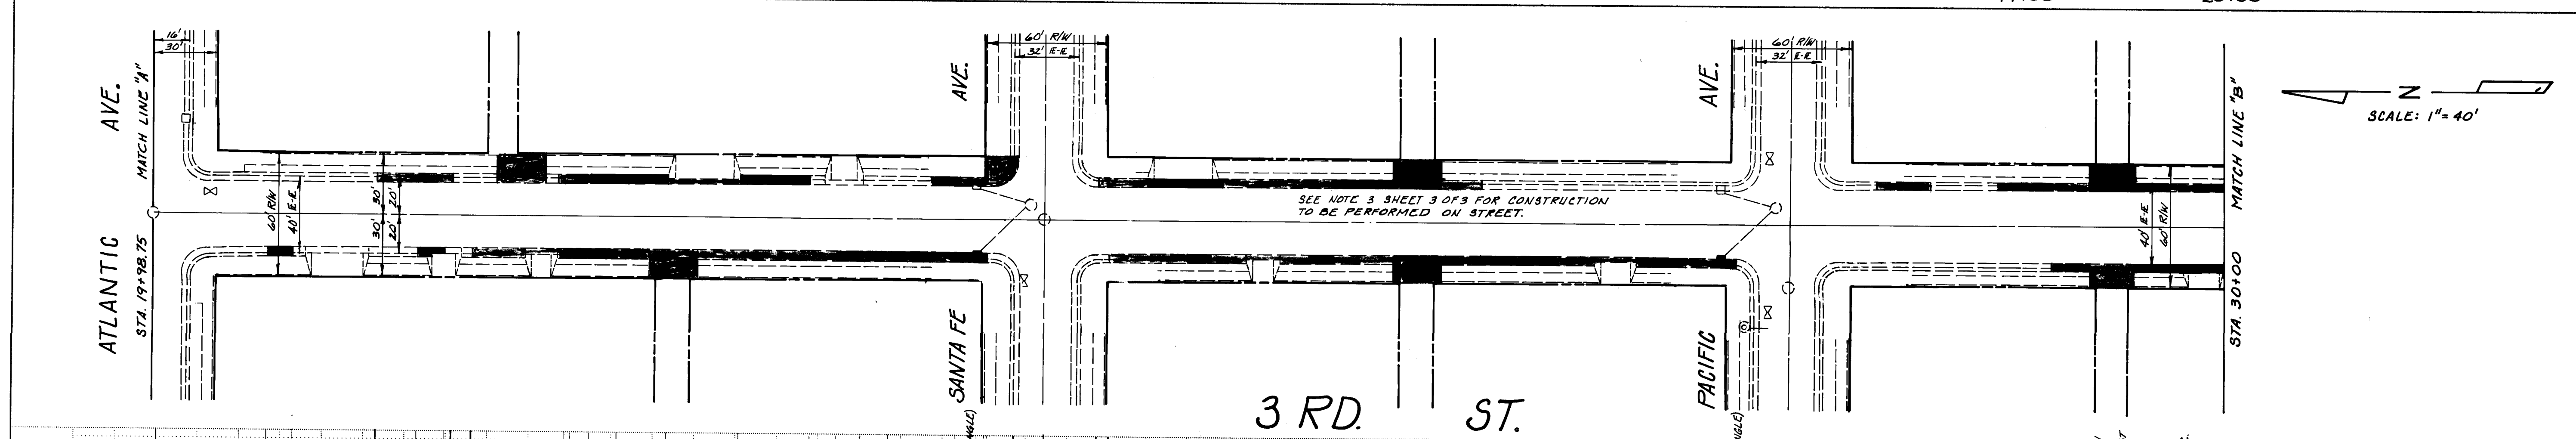


SCALE: 1"=40'

3 RD. ST.

PACIFIC AVE.

ATLANTIC AVE.

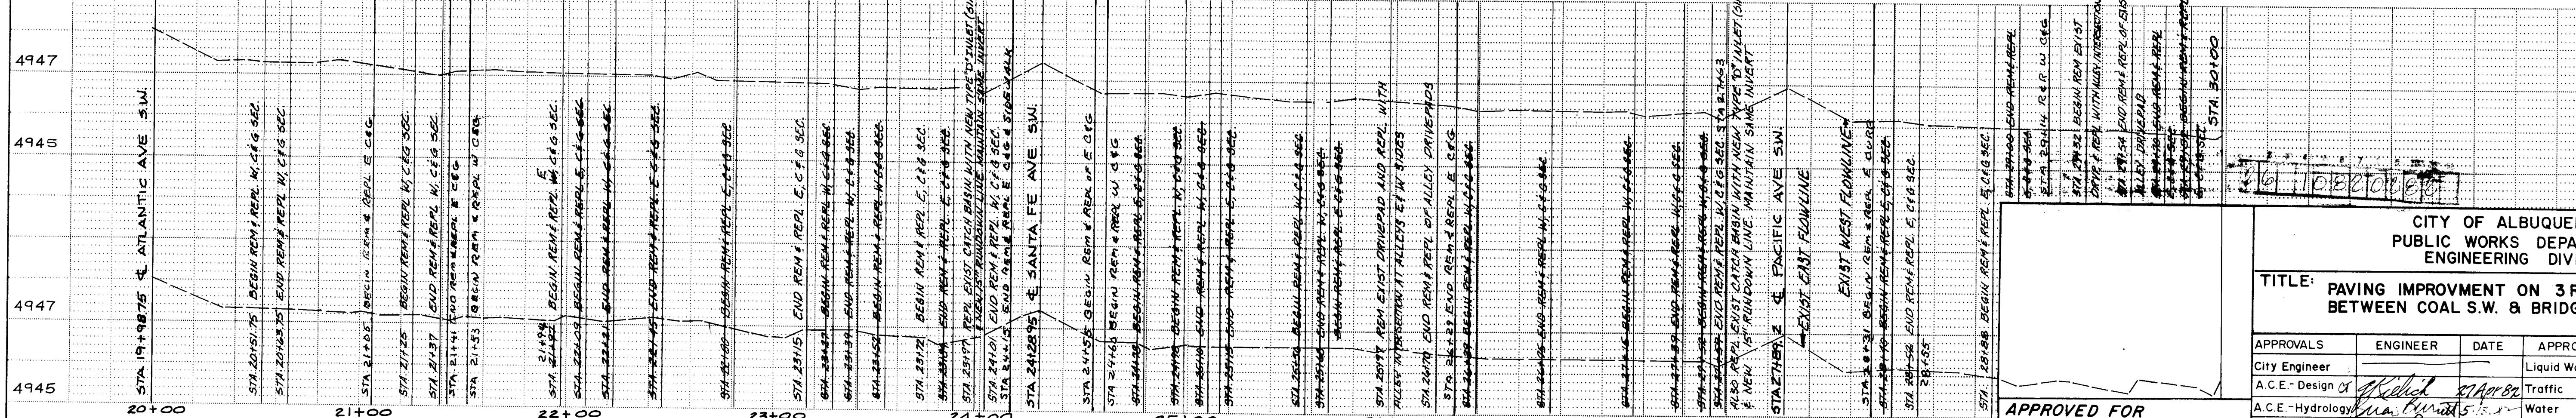

4947

4945

4947

4945

APPROVED FOR CONSTRUCTION
CITY ENGINEER
DATE 6/9/82

CITY OF ALBUQUERQUE PUBLIC WORKS DEPARTMENT ENGINEERING DIVISION					
TITLE: PAVING IMPROVEMENT ON 3RD. STREET BETWEEN COAL S.W. & BRIDGE S.W.					
APPROVALS	ENGINEER	DATE	APPROVALS	ENGINEER	DATE
City Engineer			Liquid Waste		
A.C.E. - Design			Traffic		
A.C.E. - Hydrology			Water		
Street Maint.					
DRAWING NO.	1082		SHEET	2	OF 3

