

REORDER BY PART NUMBER B553

REORDER BY PART NUMBER B553

"NOTICE TO CONTRACTORS"

- 1) New Mexico Standard Specifications for Public Works Construction – 1979 Edition will be referred to hereon as the "Standard Specification."
- 2) All work detailed on these plans to be performed under contract shall, except as otherwise stated or provided for hereon, be constructed in accordance with "Contract Documents for City-Wide Utilities and Sewer Dividing No. **30**" and the Standard Specification."
- 3) Two working days prior to any excavation, contractor must contact Lina Locating Service, 765-1234, for location of existing utilities.
- 4) Prior to construction, the contractor shall excavate and verify the horizontal and vertical locations of all utilities shown. Should a conflict exist, the contractor shall notify the engineer or surveyor so that the conflict can be resolved with minimum amount of delay.


THE FOLLOWING NOTES APPLY WHEN CHECKED

- ☐ All utilities and utility service lines shall be installed prior to paving.
- ☒ Backfill compaction shall be according to specified street use.
- ☒ Tack coat requirements shall be determined by the City Engineer.
- ☐ Sidewalks and wheelchair ramps within the curb return shall be constructed wherever a new curb return is constructed.
- ☐ If curb is depressed for a driveway, the driveway shall be constructed prior to acceptance of the curb and gutter.
- ☐ All storm drainage facilities shall be completed prior to final acceptance.

1	2	3	4	5	6	7	8	9	10	11
2	6		1	0	8	8	0	1	8	2

APPROVED FOR CONSTRUCTION <i>BSN</i> 7/29/81	DRAWING NO. 1088	SHEET 1 OF 2
CITY ENGINEER DATE		

SCALE 1"=20'

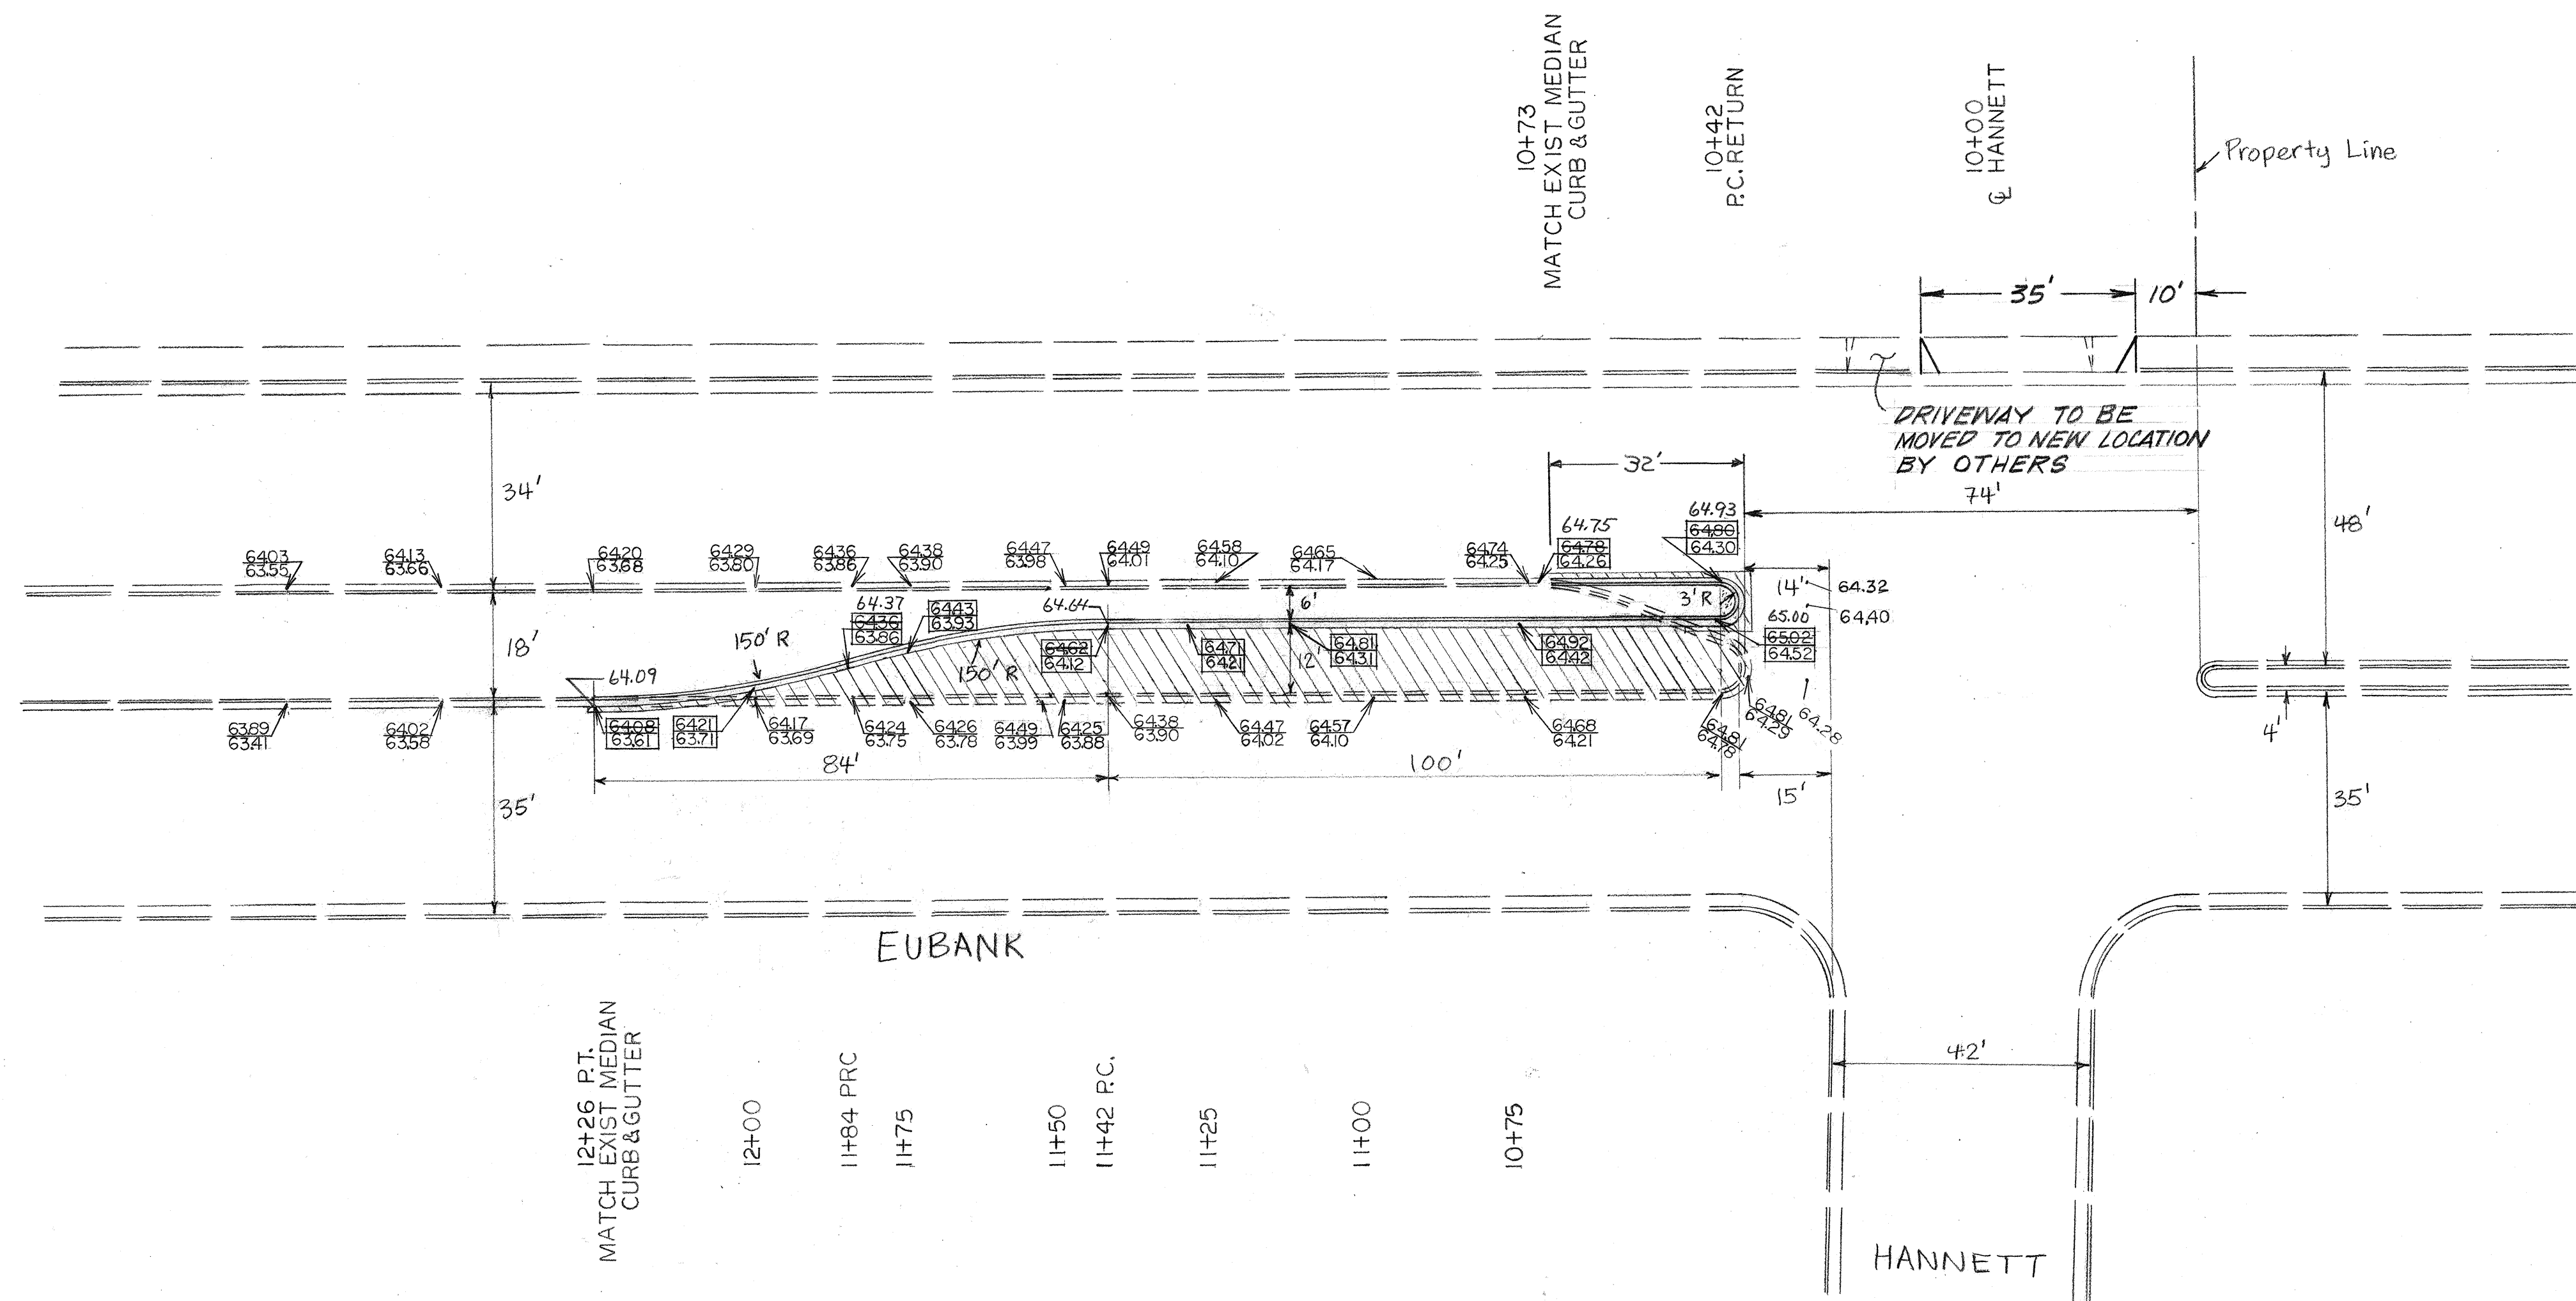

LEGEND

- EXISTING CURB & GUTTER.
- MEDIAN C & G TO BE REMOVED
- NEW MEDIAN C & G
- AREA TO BE REMOVED & PAVED
- NEW MEDIAN TYPE CONCRETE
- EXIST. TC/E ELEV.
- NEW TC/E ELEV.

2010880282

CITY OF ALBUQUERQUE
MUNICIPAL DEVELOPMENT DEPARTMENT
ENGINEERING DIVISION

TITLE:
MEDIAN REVISION:
ON EUBANK AT HANNETT

APPROVALS	ENGINEER	DATE	APPROVALS	ENGINEER	DATE
City Engineer	<i>[Signature]</i>	7/29/81	Liquid Waste		
A.C.E.-Design	<i>[Signature]</i>	7/29/81	Traffic	<i>[Signature]</i>	7/29/81
A.C.E.-Hydrology			Water		

DRAWING NO. 1088 MAP NO. J-20 SHEET 2 OF 2

SURVEY INFORMATION		BENCH MARKS		AS BUILT INFORMATION	
NO.	BY	DATE		CONTRACTOR	
PS-25	M. GONZALES				
DESIGNED BY		DATE	WORK		DATE
Charles Caldwell		3-31-81	STATED BY		DATE
Charles Caldwell		3-31-81	ACCEPTANCE BY		DATE
Checked by		DATE	FIELD		DATE
[Signature]		7/29/81	DRAWINGS		DATE
			CORRECTED BY		DATE
			MICRO-FILM		DATE
			INFORMATION		DATE