



SCALE: Horz. 1"=50'
Vert. 1"=10'

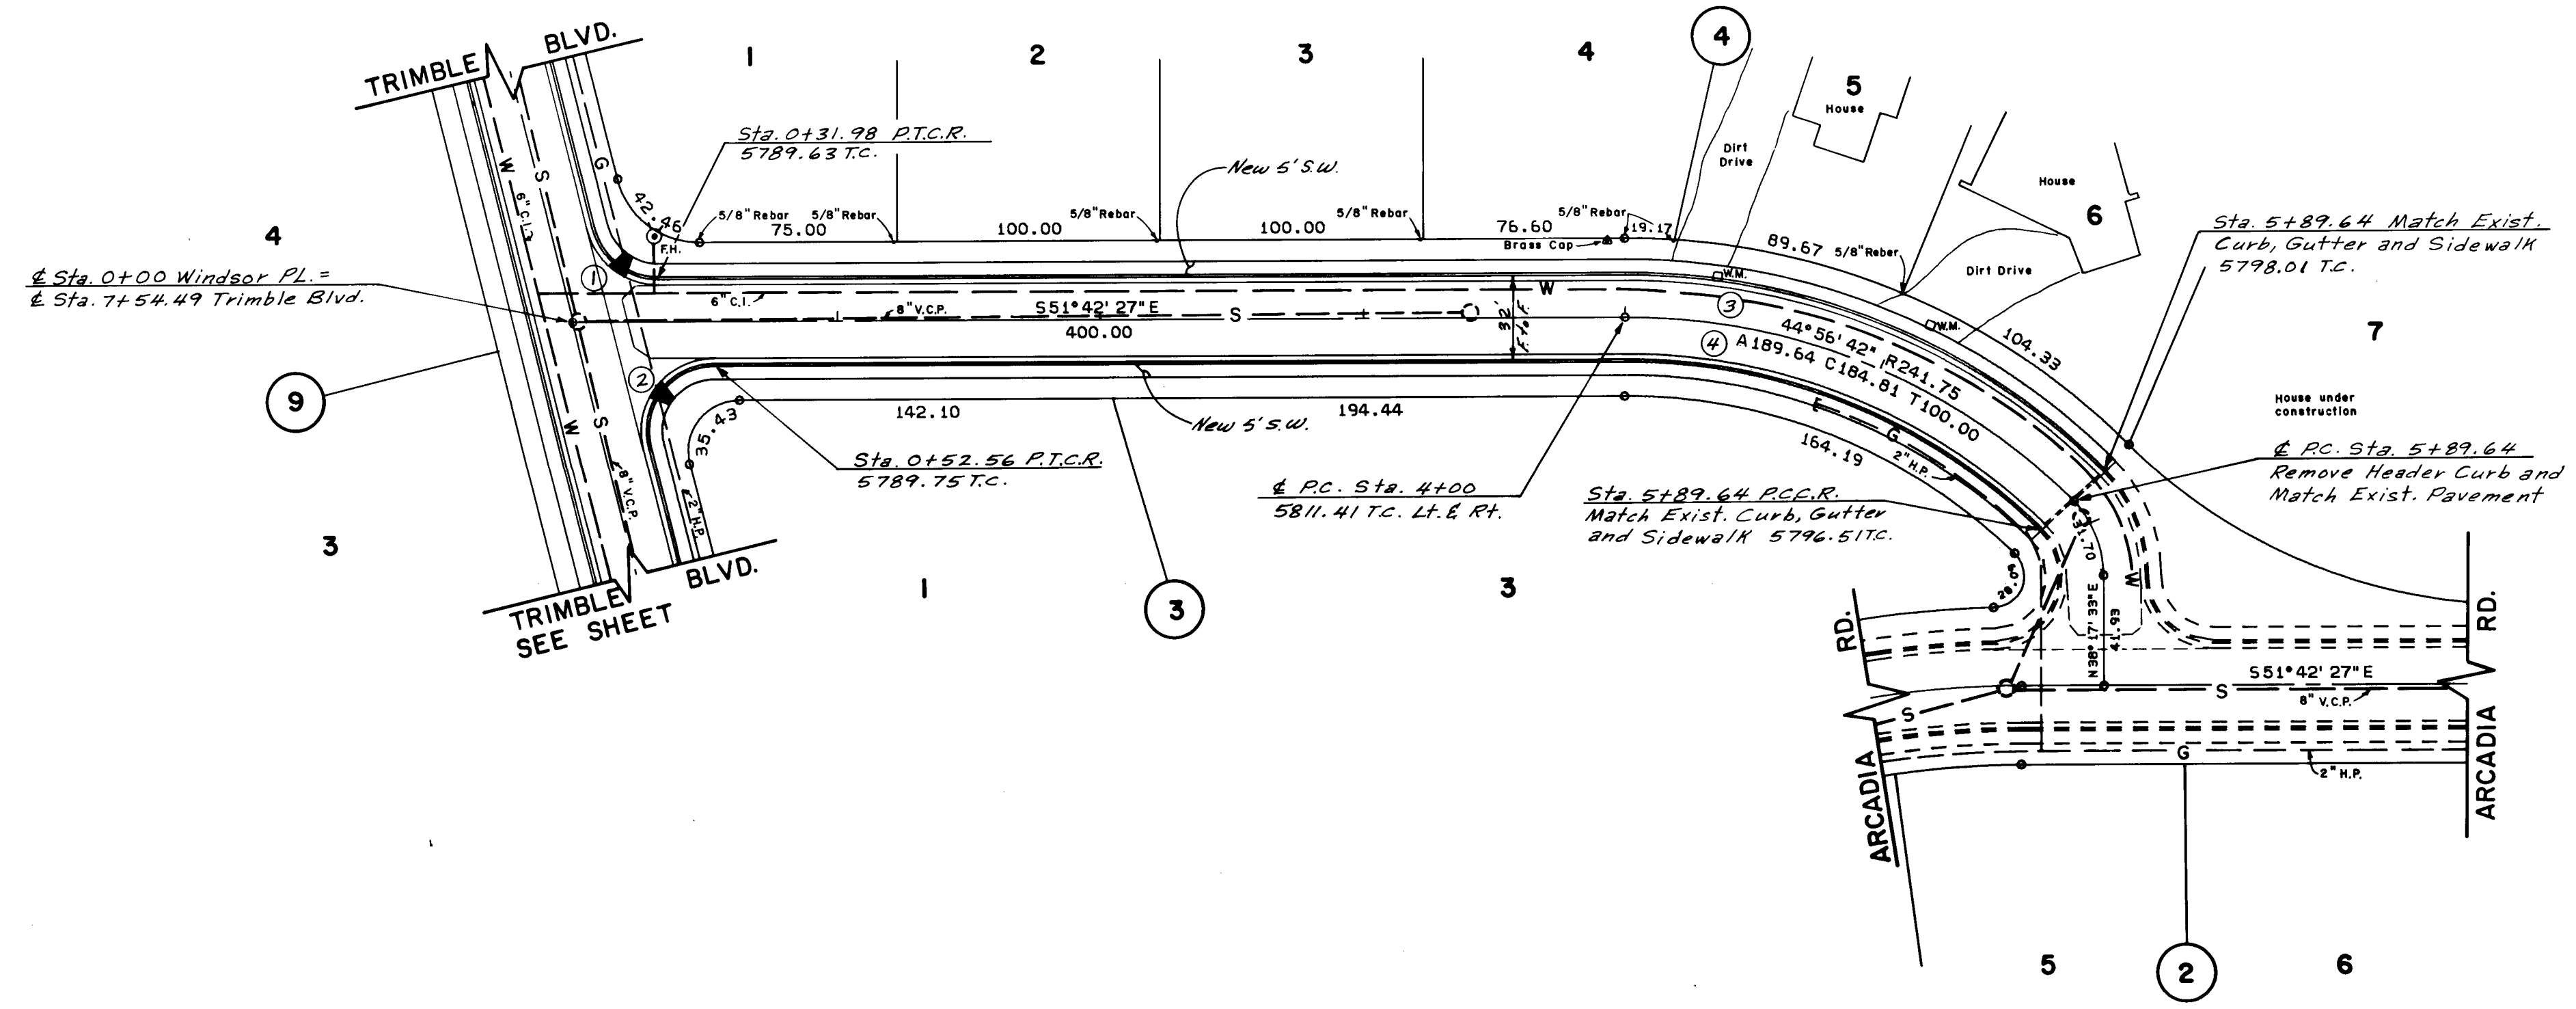

Curve No.	1	2	3	4
Delta	75°54'54"	104°05'06"	44°56'42"	44°26'44"
Radius	25.00'	25.00'	258.37'	225.13'
Tangent	19.50'	32.05'	106.88'	91.94'
Length	33.12'	45.42'	202.68'	174.57'

WINDSOR PLACE N.E. WELLS SANDIA MANOR ADDITION

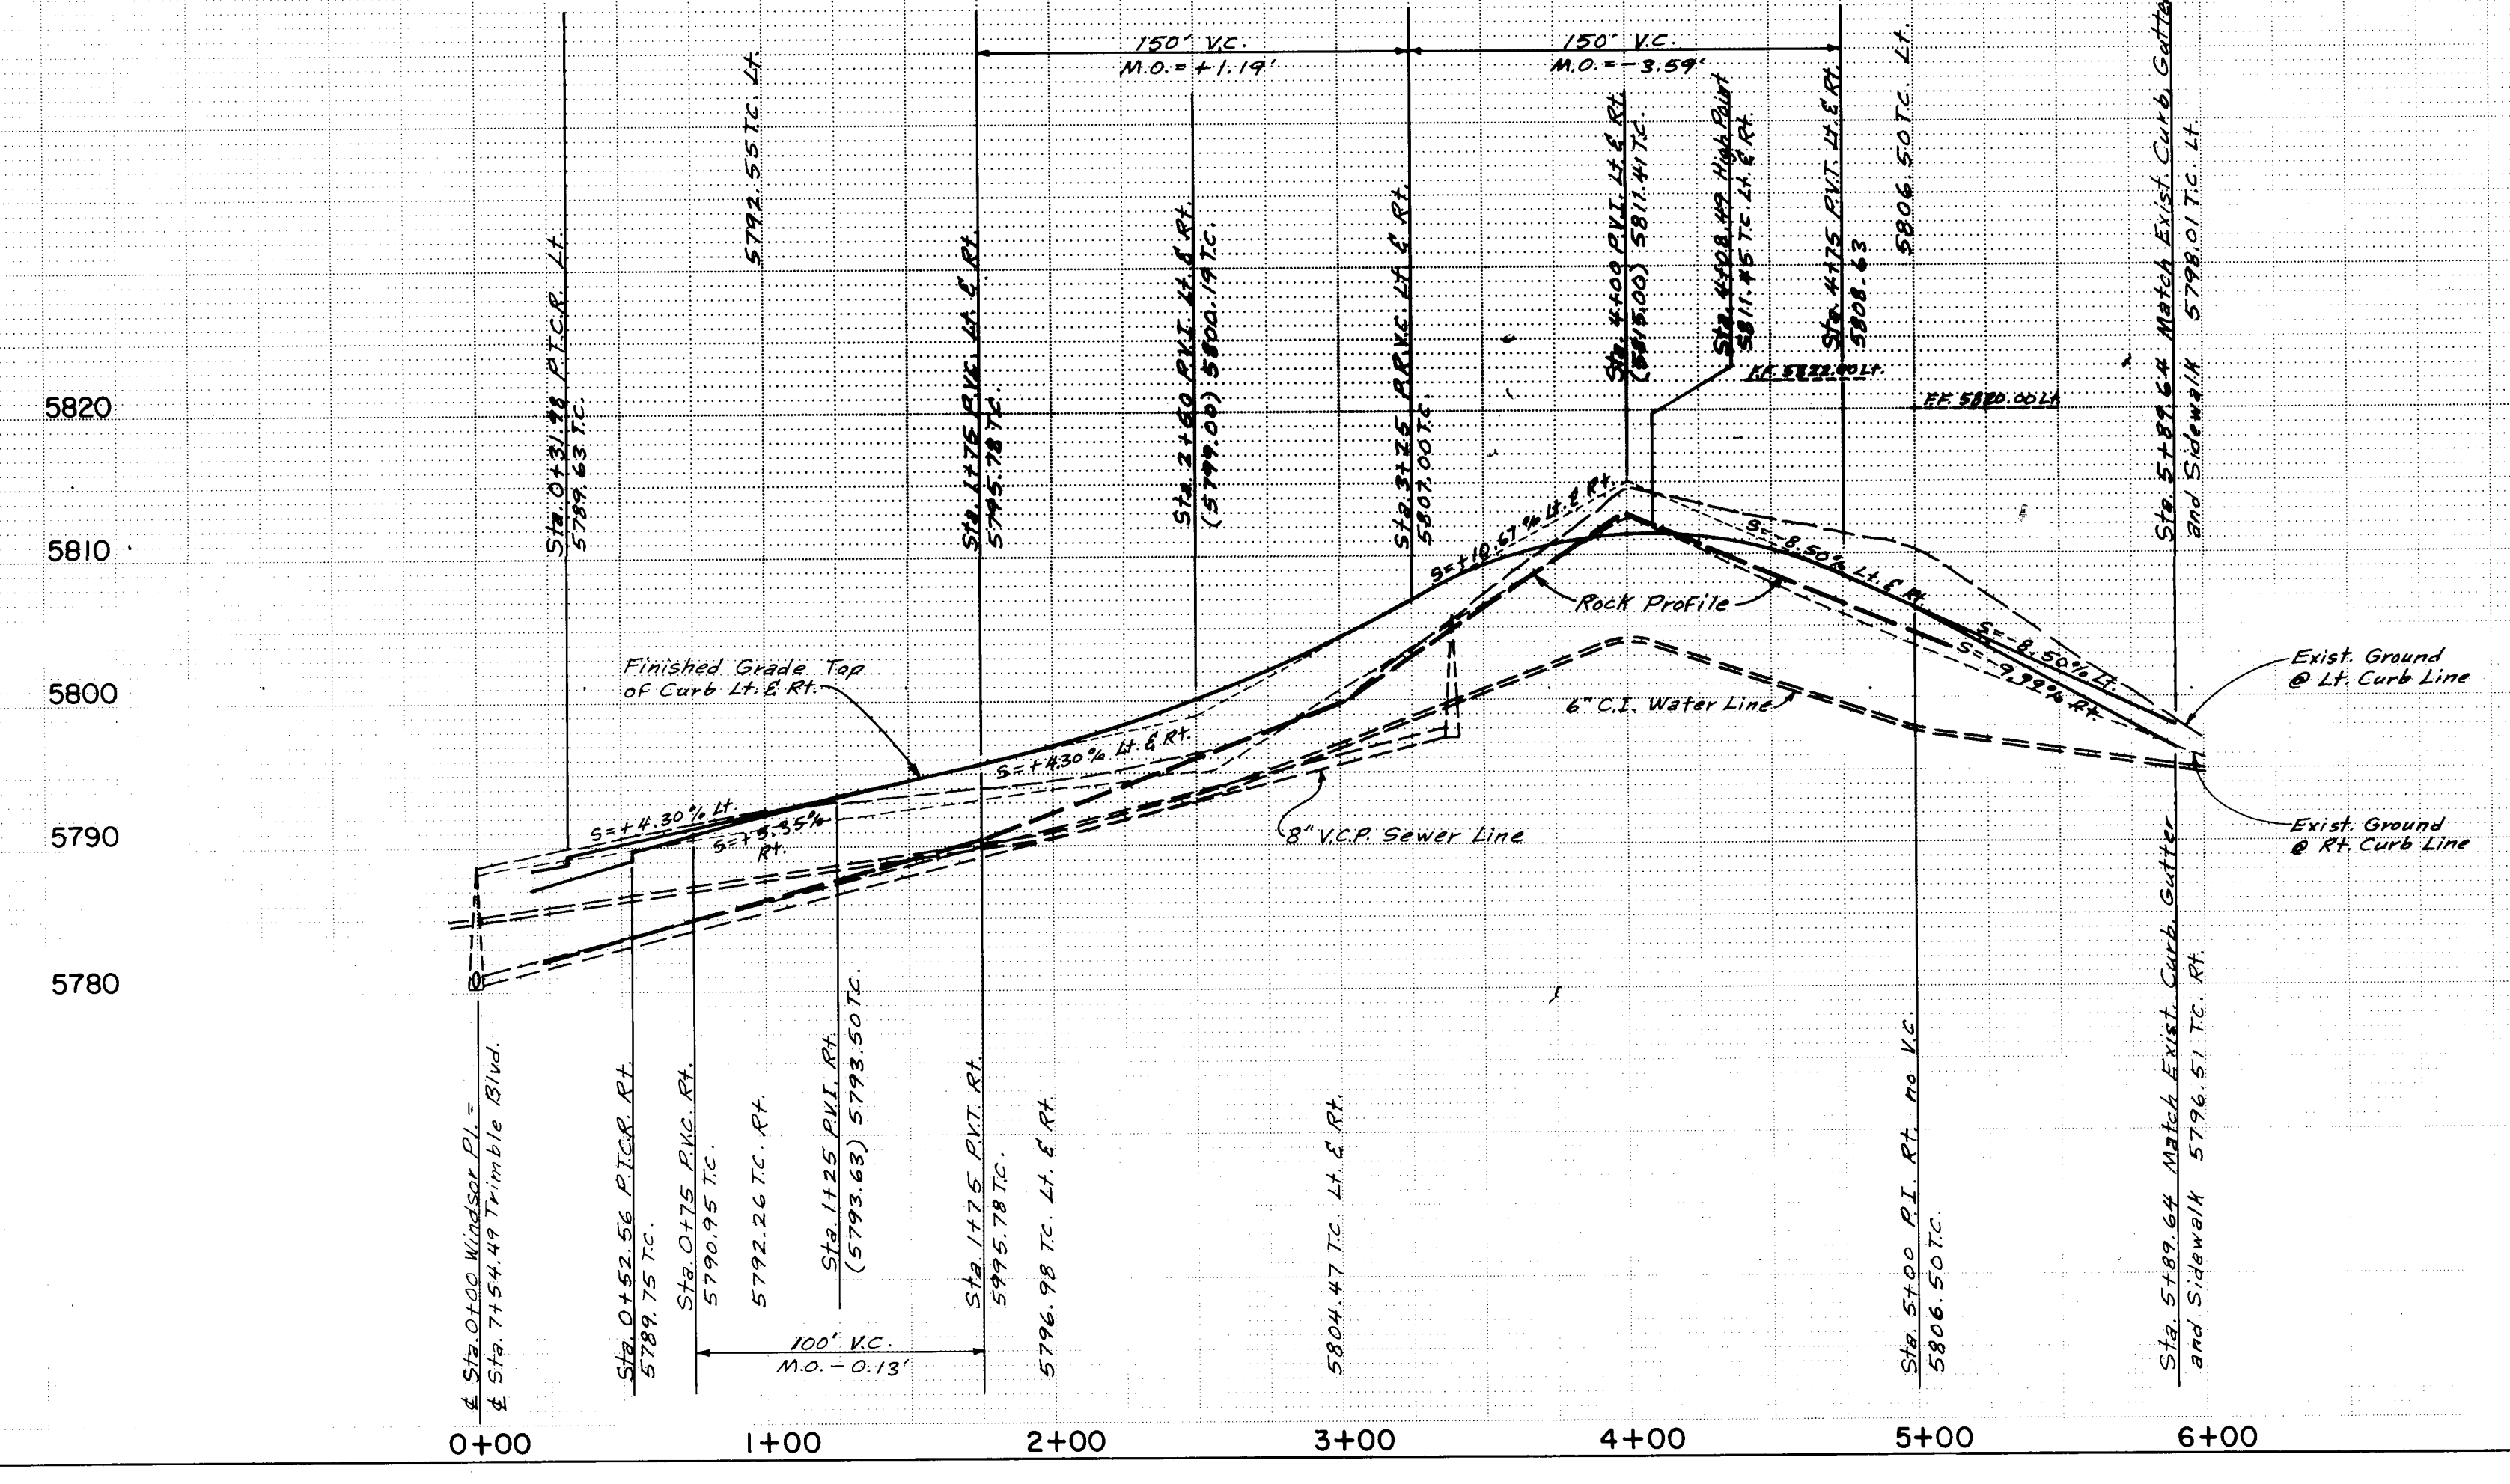

NOTE:
PROJECT BEING PAVED UNDER
S.A.D. 217 (3142)

FOR INFORMATION ONLY

26 1/8 10/188

CITY OF ALBUQUERQUE MUNICIPAL DEVELOPMENT DEPARTMENT ENGINEERING DIVISION					
TITLE: <u>SPECIAL ASSESSMENT DISTRICT 211</u> WINDSOR PL. N.E. - PAVING					
APPROVALS	ENGINEER	DATE	APPROVALS	ENGINEER	DATE
City Engineer	<i>[Signature]</i>	12/30/83	Liquid Waste	<i>[Signature]</i>	12/9/83
A.C.E. - Design	<i>[Signature]</i>	12/20/83	Traffic	<i>[Signature]</i>	12/16/83
A.C.E. - Hydrology	<i>[Signature]</i>	12/20/83	Water	<i>[Signature]</i>	12/9/83
DRAWING NO.	1181	MAP NO.	L-23-Z	SHEET	1 OF 1

AS BUILT INFORMATION		BENCH MARKS		SURVEY INFORMATION		ENGINEER'S SEAL	
CONTRACTOR	NO.	DATE	BY	NO.	DATE	NO.	DATE
WORK ORDER NO.							
INSPECTION BY							
ACCEPTANCE BY							
DATE							
REVISIONS							
NO.	DATE	BY	REMARKS				
DESIGNED BY							
DRAWN BY							
CHECKED BY							
DATE							
NO.							