



Scale: 1" = 40'

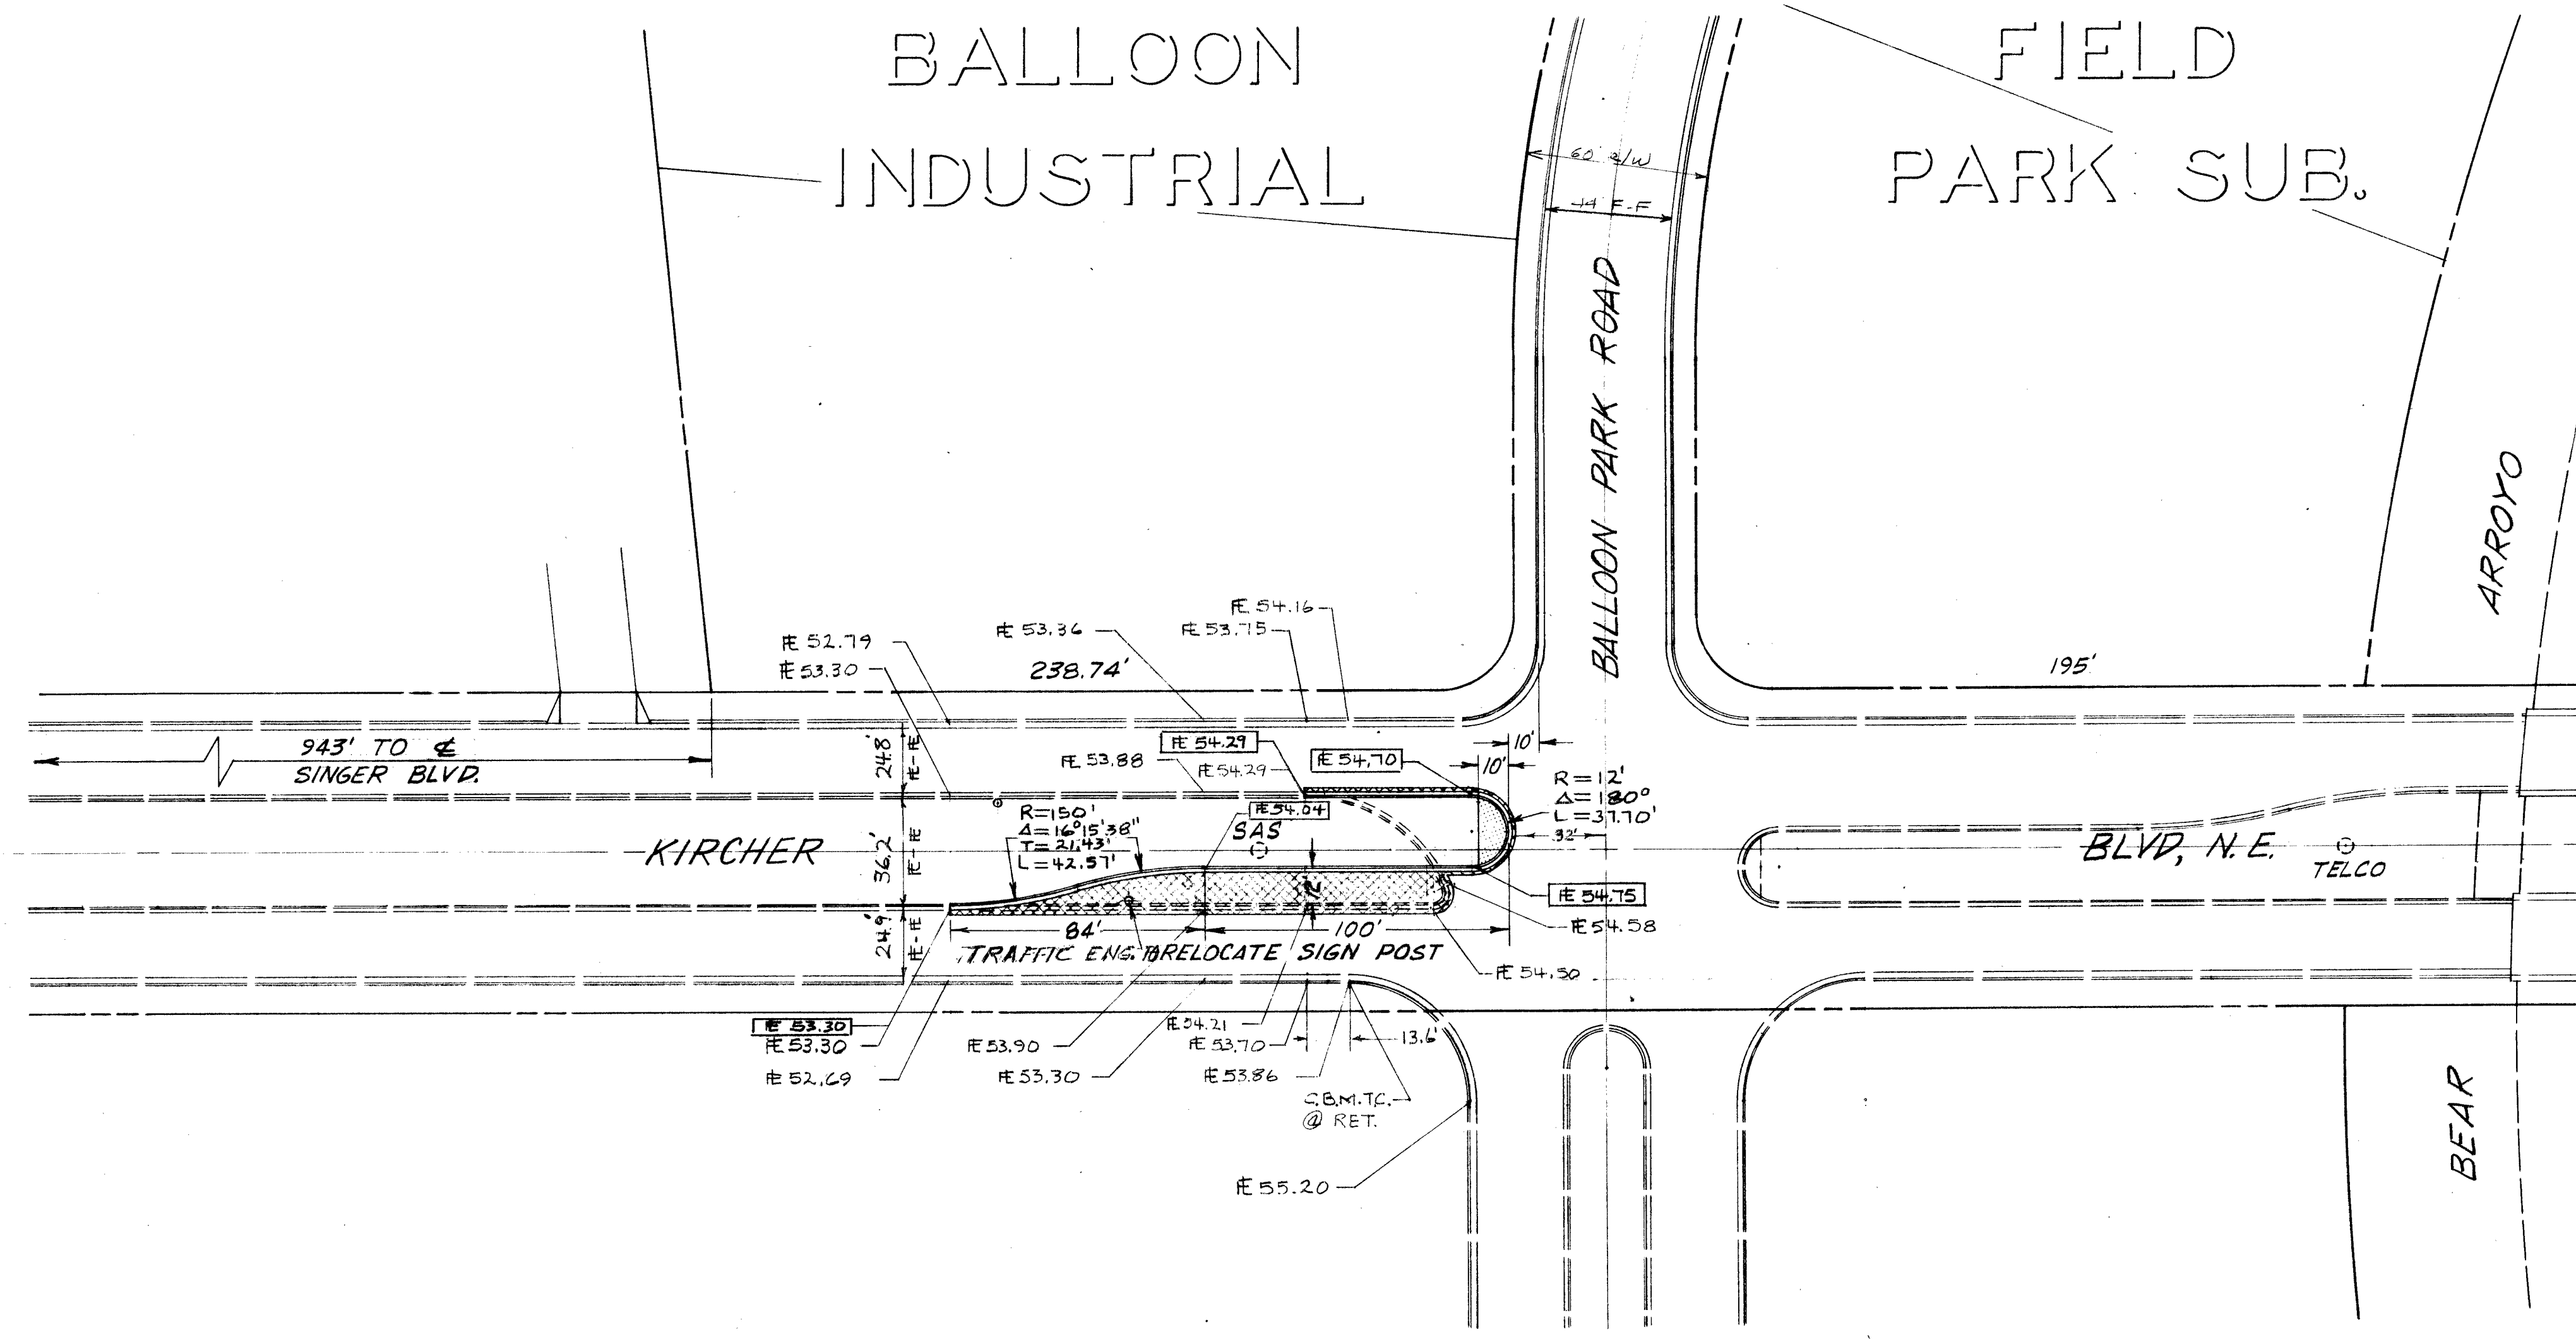

- LEGEND**
- AREA TO BE REMOVED & PAVED ARTERIAL STD. A.C. PVMT. (REMOVE CURB AND GUTTER AND ONE FOOT PAVING)
 - NEW CONCRETE MEDIAN CURB & GUTTER TO BE CONSTRUCTED
 - EXISTING CURB & GUTTER TO REMAIN
 - NEW CONCRETE MEDIAN NOSE TO BE CONSTRUCTED
 - NEW ELEVATIONS
 - EXISTING ELEVATIONS

- TRAFFIC HANDLING NOTES**
- CONTRACTOR MUST SUBMIT A CONSTRUCTION SIGNING AND BARRICADING PLAN TO TRAFFIC ENGINEERING DIVISION AND RECEIVE A BARRICADING PERMIT PRIOR TO CONSTRUCTION.
 - ALL CONSTRUCTION SIGNING AND BARRICADING TO COMPLY WITH MANUAL ON UNIFORM TRAFFIC CONTROL DEVICES, 1978 EDITION.
 - CONTRACTOR'S OPERATION, BARRICADING AND SIGNING SHALL NOT AFFECT THRU LANES OF KIRCHER BLVD. BETWEEN 7 AM AND 9 AM OR 4 PM AND 6 PM.


26 11970181

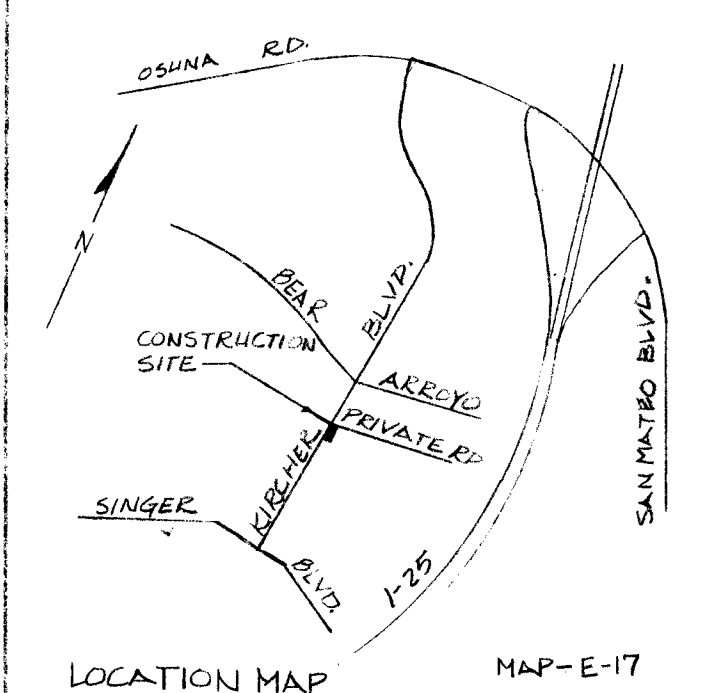

NOTES

BACKFILL COMPACTION SHALL BE ACCORDING TO SPECIFIED STREET USE.

TACK COAT REQUIREMENTS SHALL BE DETERMINED BY THE CITY ENGINEER.

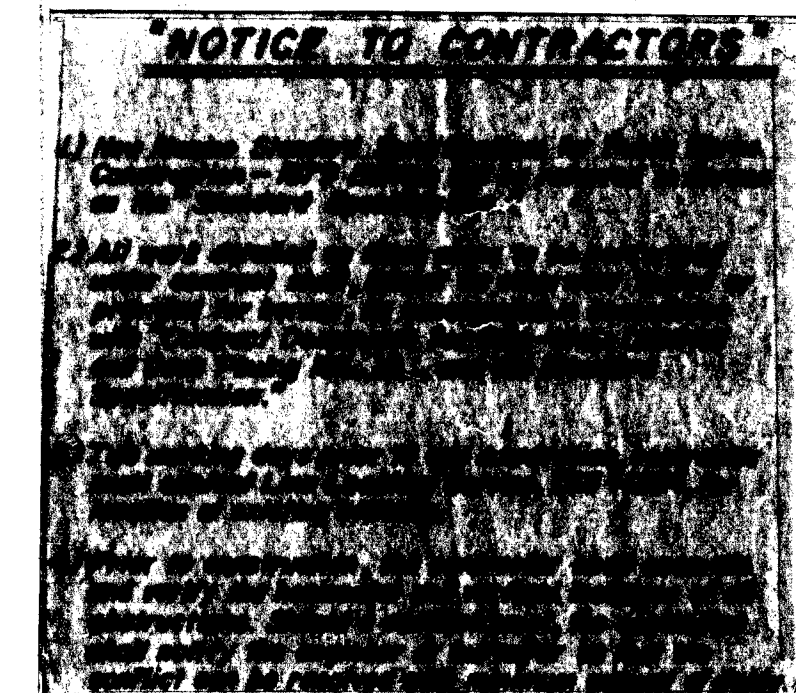

REVISIONS		REMARKS	
NO.	DATE	BY	DATE
1	6-5-81	7000	
2	6-5-81	7000	
DESIGNED BY: 7000 DATE: 6-5-81
DRAWN BY: 7000 DATE: 6-5-81
CHECKED BY: 7000 DATE: 6-5-81
APPROVED BY: 7000 DATE: 6-5-81

CITY OF ALBUQUERQUE
MUNICIPAL DEVELOPMENT DEPARTMENT
ENGINEERING DIVISION

TITLE: MEDIAN REVISION FOR BALLOON PARK

APPROVALS: ENGINEER
City Engineer: 7000
A.C. Design: 7000
A.C. Hydrology: 7000

DRAWING NO: 1197