

GENERAL NOTE

- Only four (4) lots may be developed prior to the construction of permanent connection to Second St.
- Delete storm drainage facilities in Fourth St. These facilities will be constructed under project No. 144B.


CONSTRUCTION NOTES

- (c) Residential Pavement
- (c) 5th Curb & Gutter as shown
- (c) 48" Sidewalk adjacent to Property Line as shown
- (c) Wheel Chair Ramp at New Return
- D.P. denotes Driveways
- Contractor must submit construction signing and barricade plan and receive barricading permit prior to doing construction work in Fourth Street R.O.W.

CURVE DATA


CURVE (A)
 $\Delta = 85^{\circ}07'$
 $R = 20.00'$
 $T = 18.30'$
 $L = 29.17'$

SCALE
1" = 50' Horiz - 1" = 5' Vert.

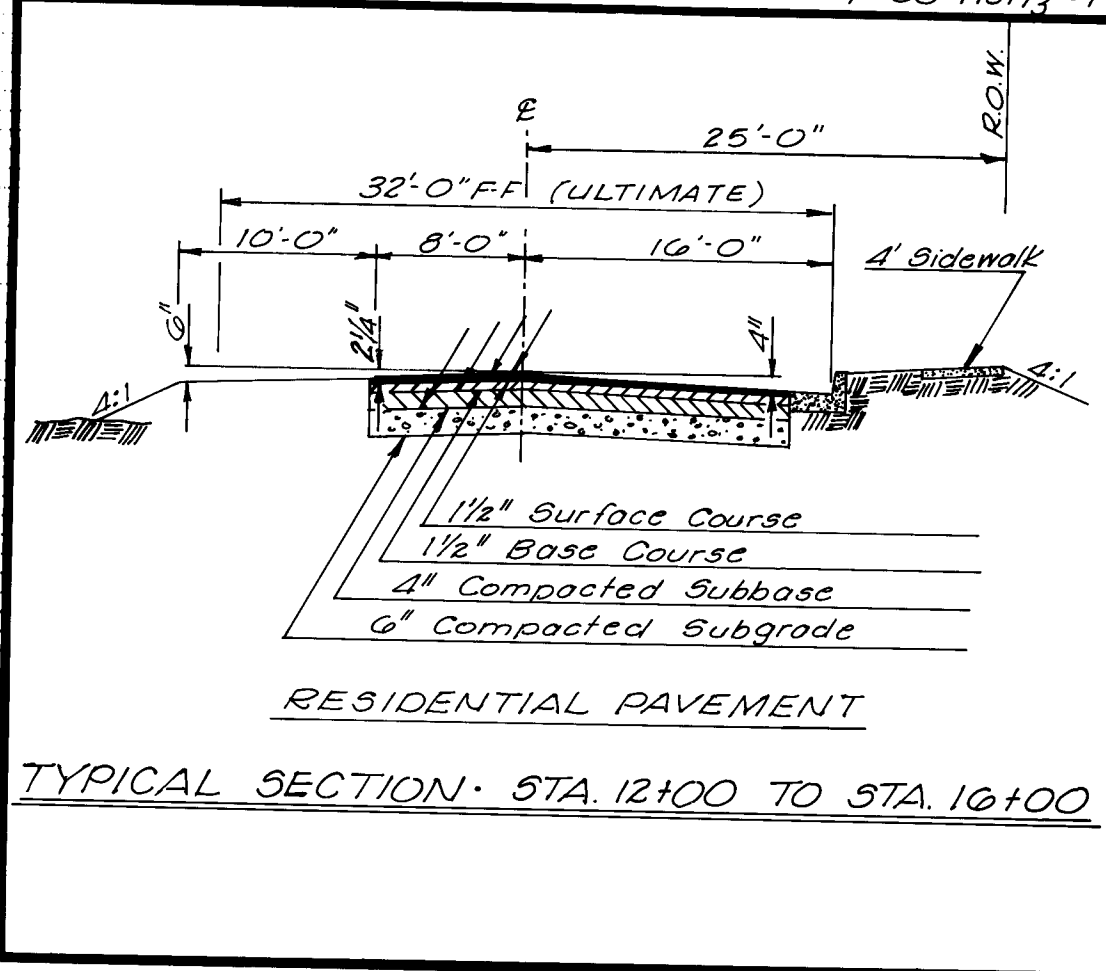

NOTE

SC - denotes Sanitary Sewer Connection
WC - denotes Water Connection

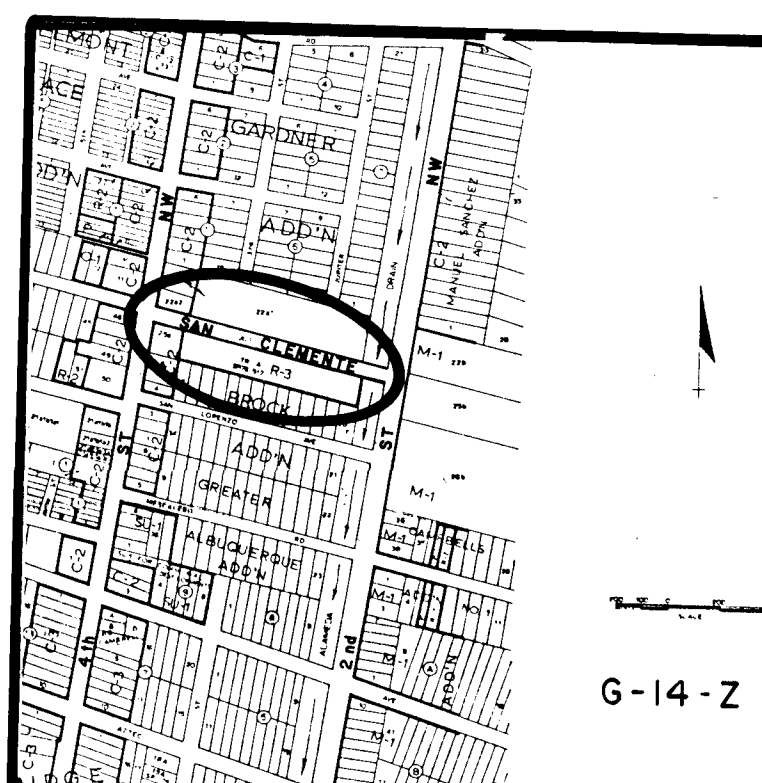

LOCATION MAP

APPROVED FOR CONSTRUCTION
CITY ENGINEER
DATE 11/25/81

CITY OF ALBUQUERQUE
MUNICIPAL DEVELOPMENT DEPARTMENT
**WATER, SANITARY SEWER AND PAVING
IN SAN CLEMENTE AVENUE N.W.
EAST OF 4TH ST.**

APPROVALS	ENGINEER	DATE	APPROVED	DATE
Liquid Waste	M. Martinez	11/5/81	Water	11/5/81
A.C.E. Design				
A.C.E. Hydraulic				