


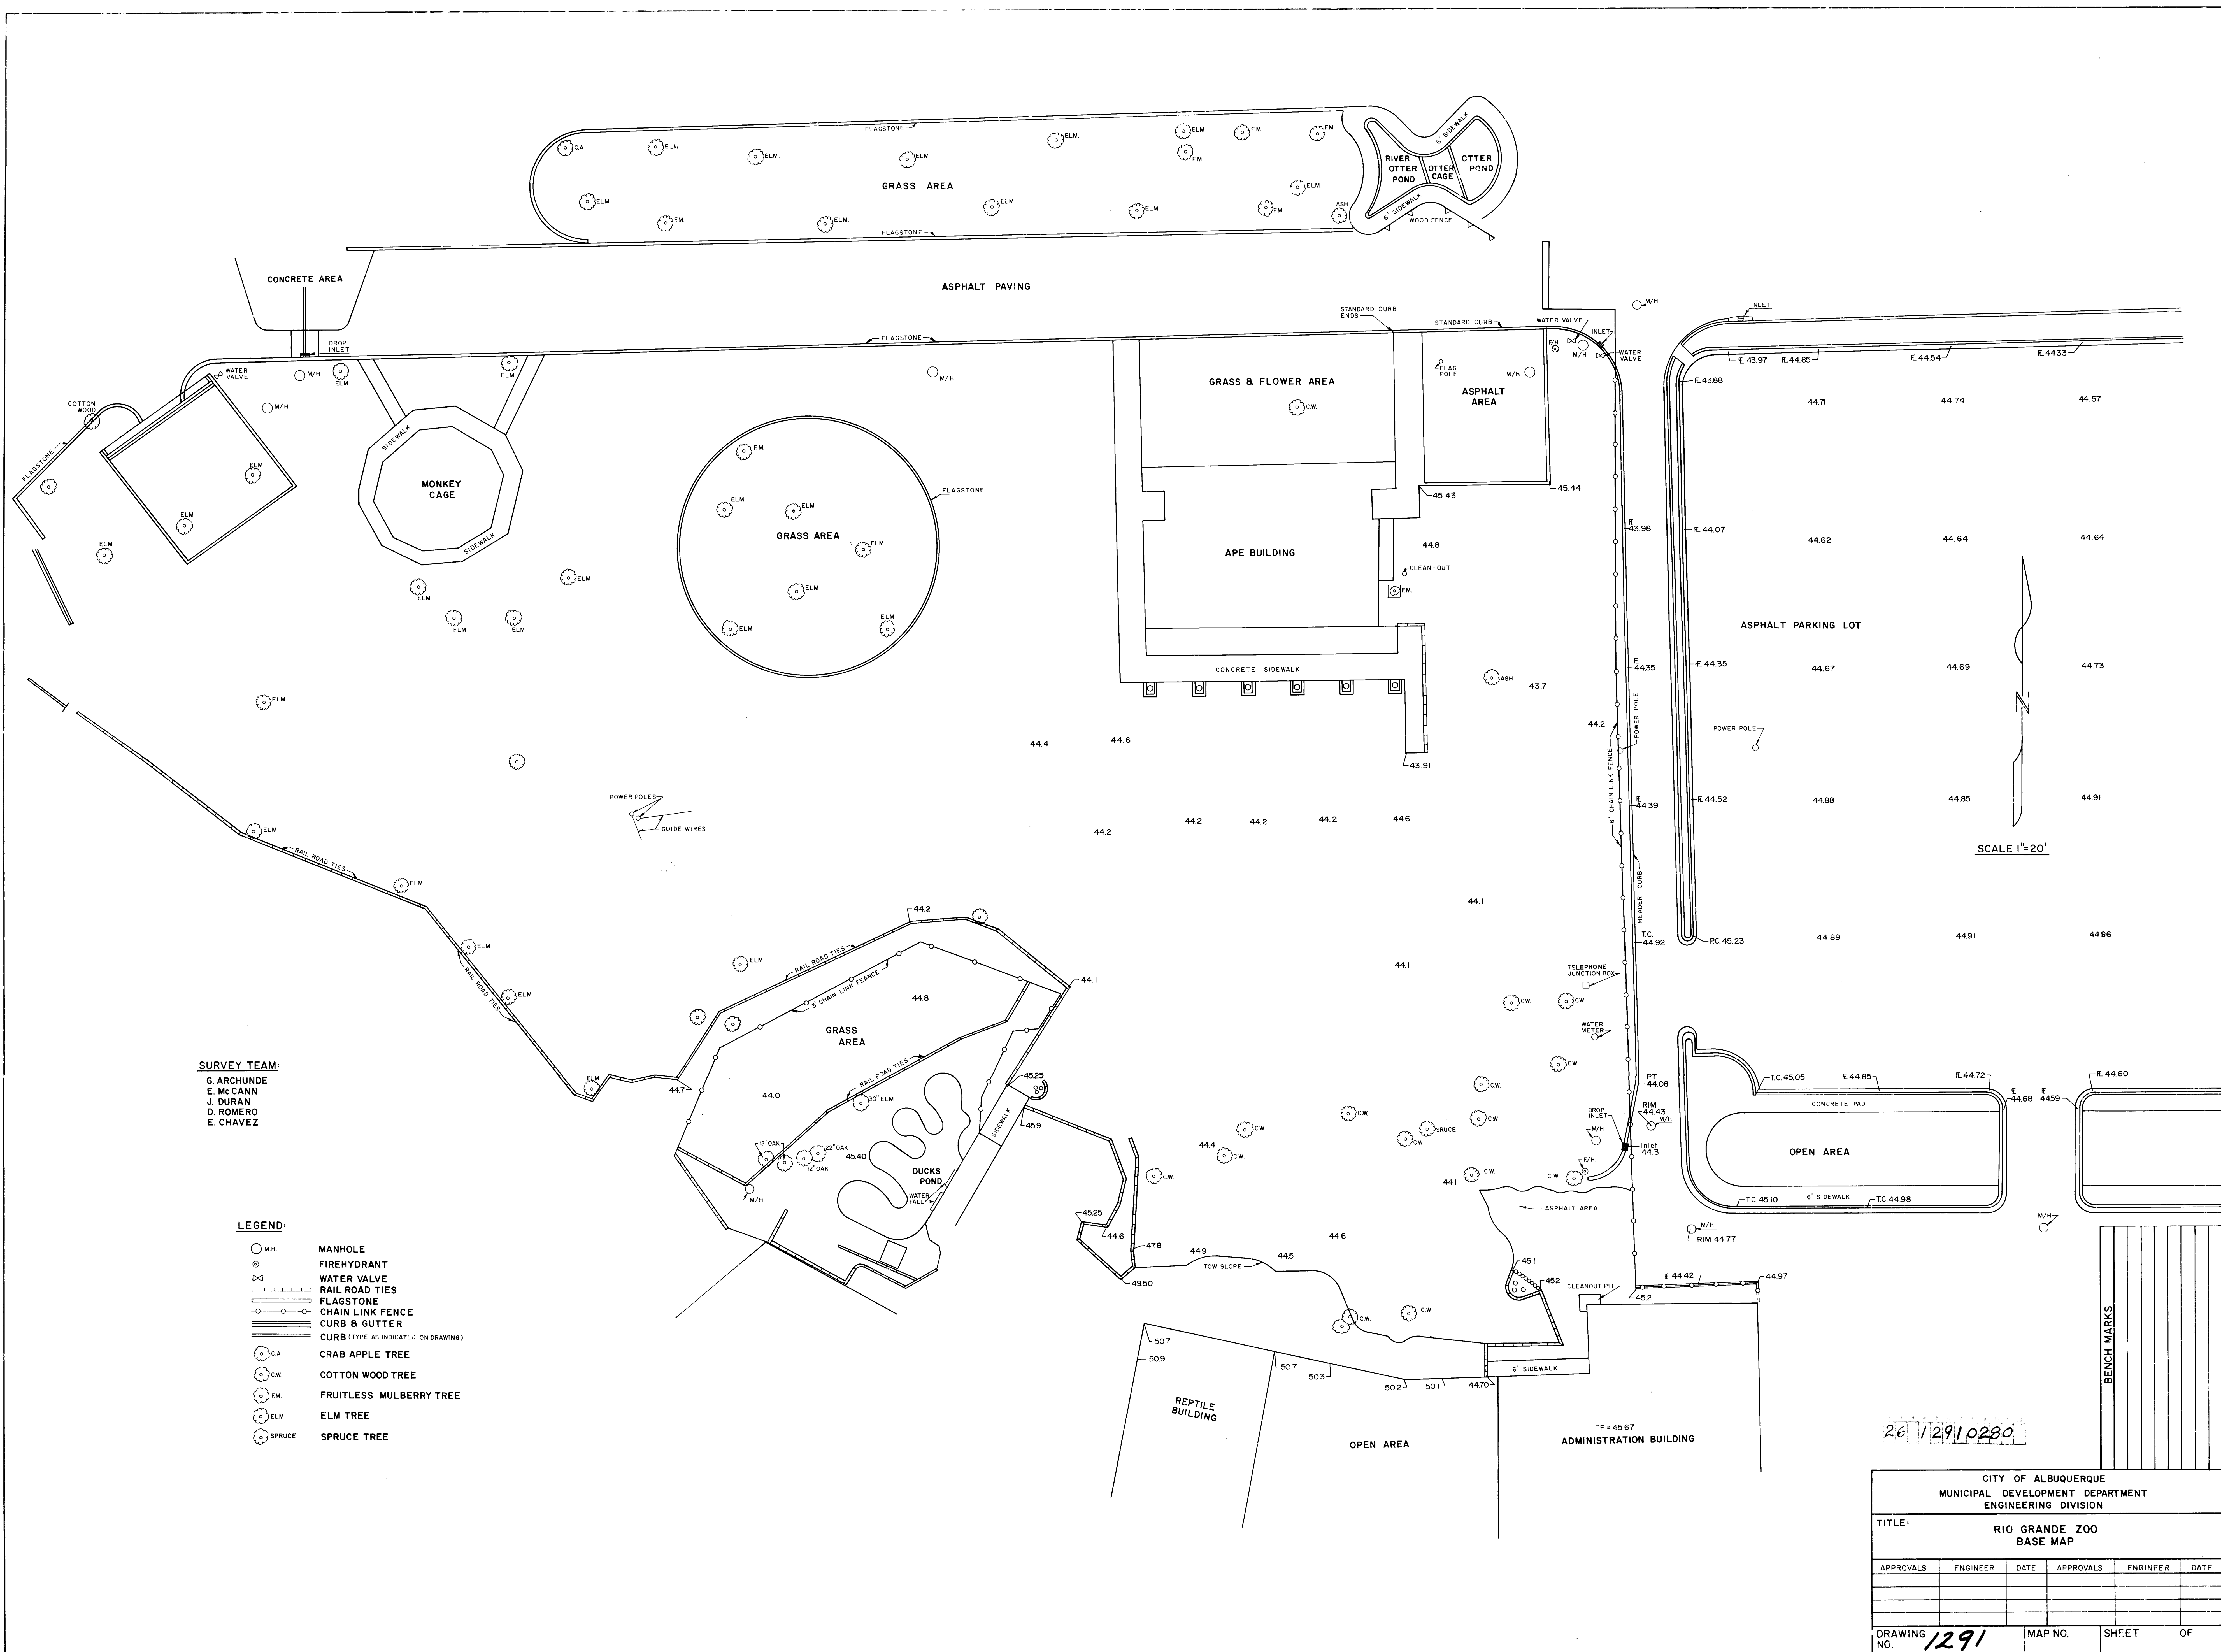


SURVEY TEAM:
G. ARCHUNDE
E. McCANN
J. DURAN
D. ROMERO
E. CHAVEZ

LEGEND:


- M/H MANHOLE
- ⊗ FIREHYDRANT
- ⊕ WATER VALVE
- RAIL ROAD TIES
- FLAGSTONE
- CHAIN LINK FENCE
- CURB & GUTTER
- CURB (TYPE AS INDICATED ON DRAWING)
- ⊙ C.A. CRAB APPLE TREE
- ⊙ C.W. COTTON WOOD TREE
- ⊙ F.M. FRUITLESS MULBERRY TREE
- ⊙ ELM ELM TREE
- ⊙ S.P. SPRUCE TREE

26 1/2910280

CITY OF ALBUQUERQUE MUNICIPAL DEVELOPMENT DEPARTMENT ENGINEERING DIVISION					
TITLE: RIO GRANDE ZOO BASE MAP					
APPROVALS	ENGINEER	DATE	APPROVALS	ENGINEER	DATE
DRAWING NO. 1291	MAP NO.		SHEET		OF

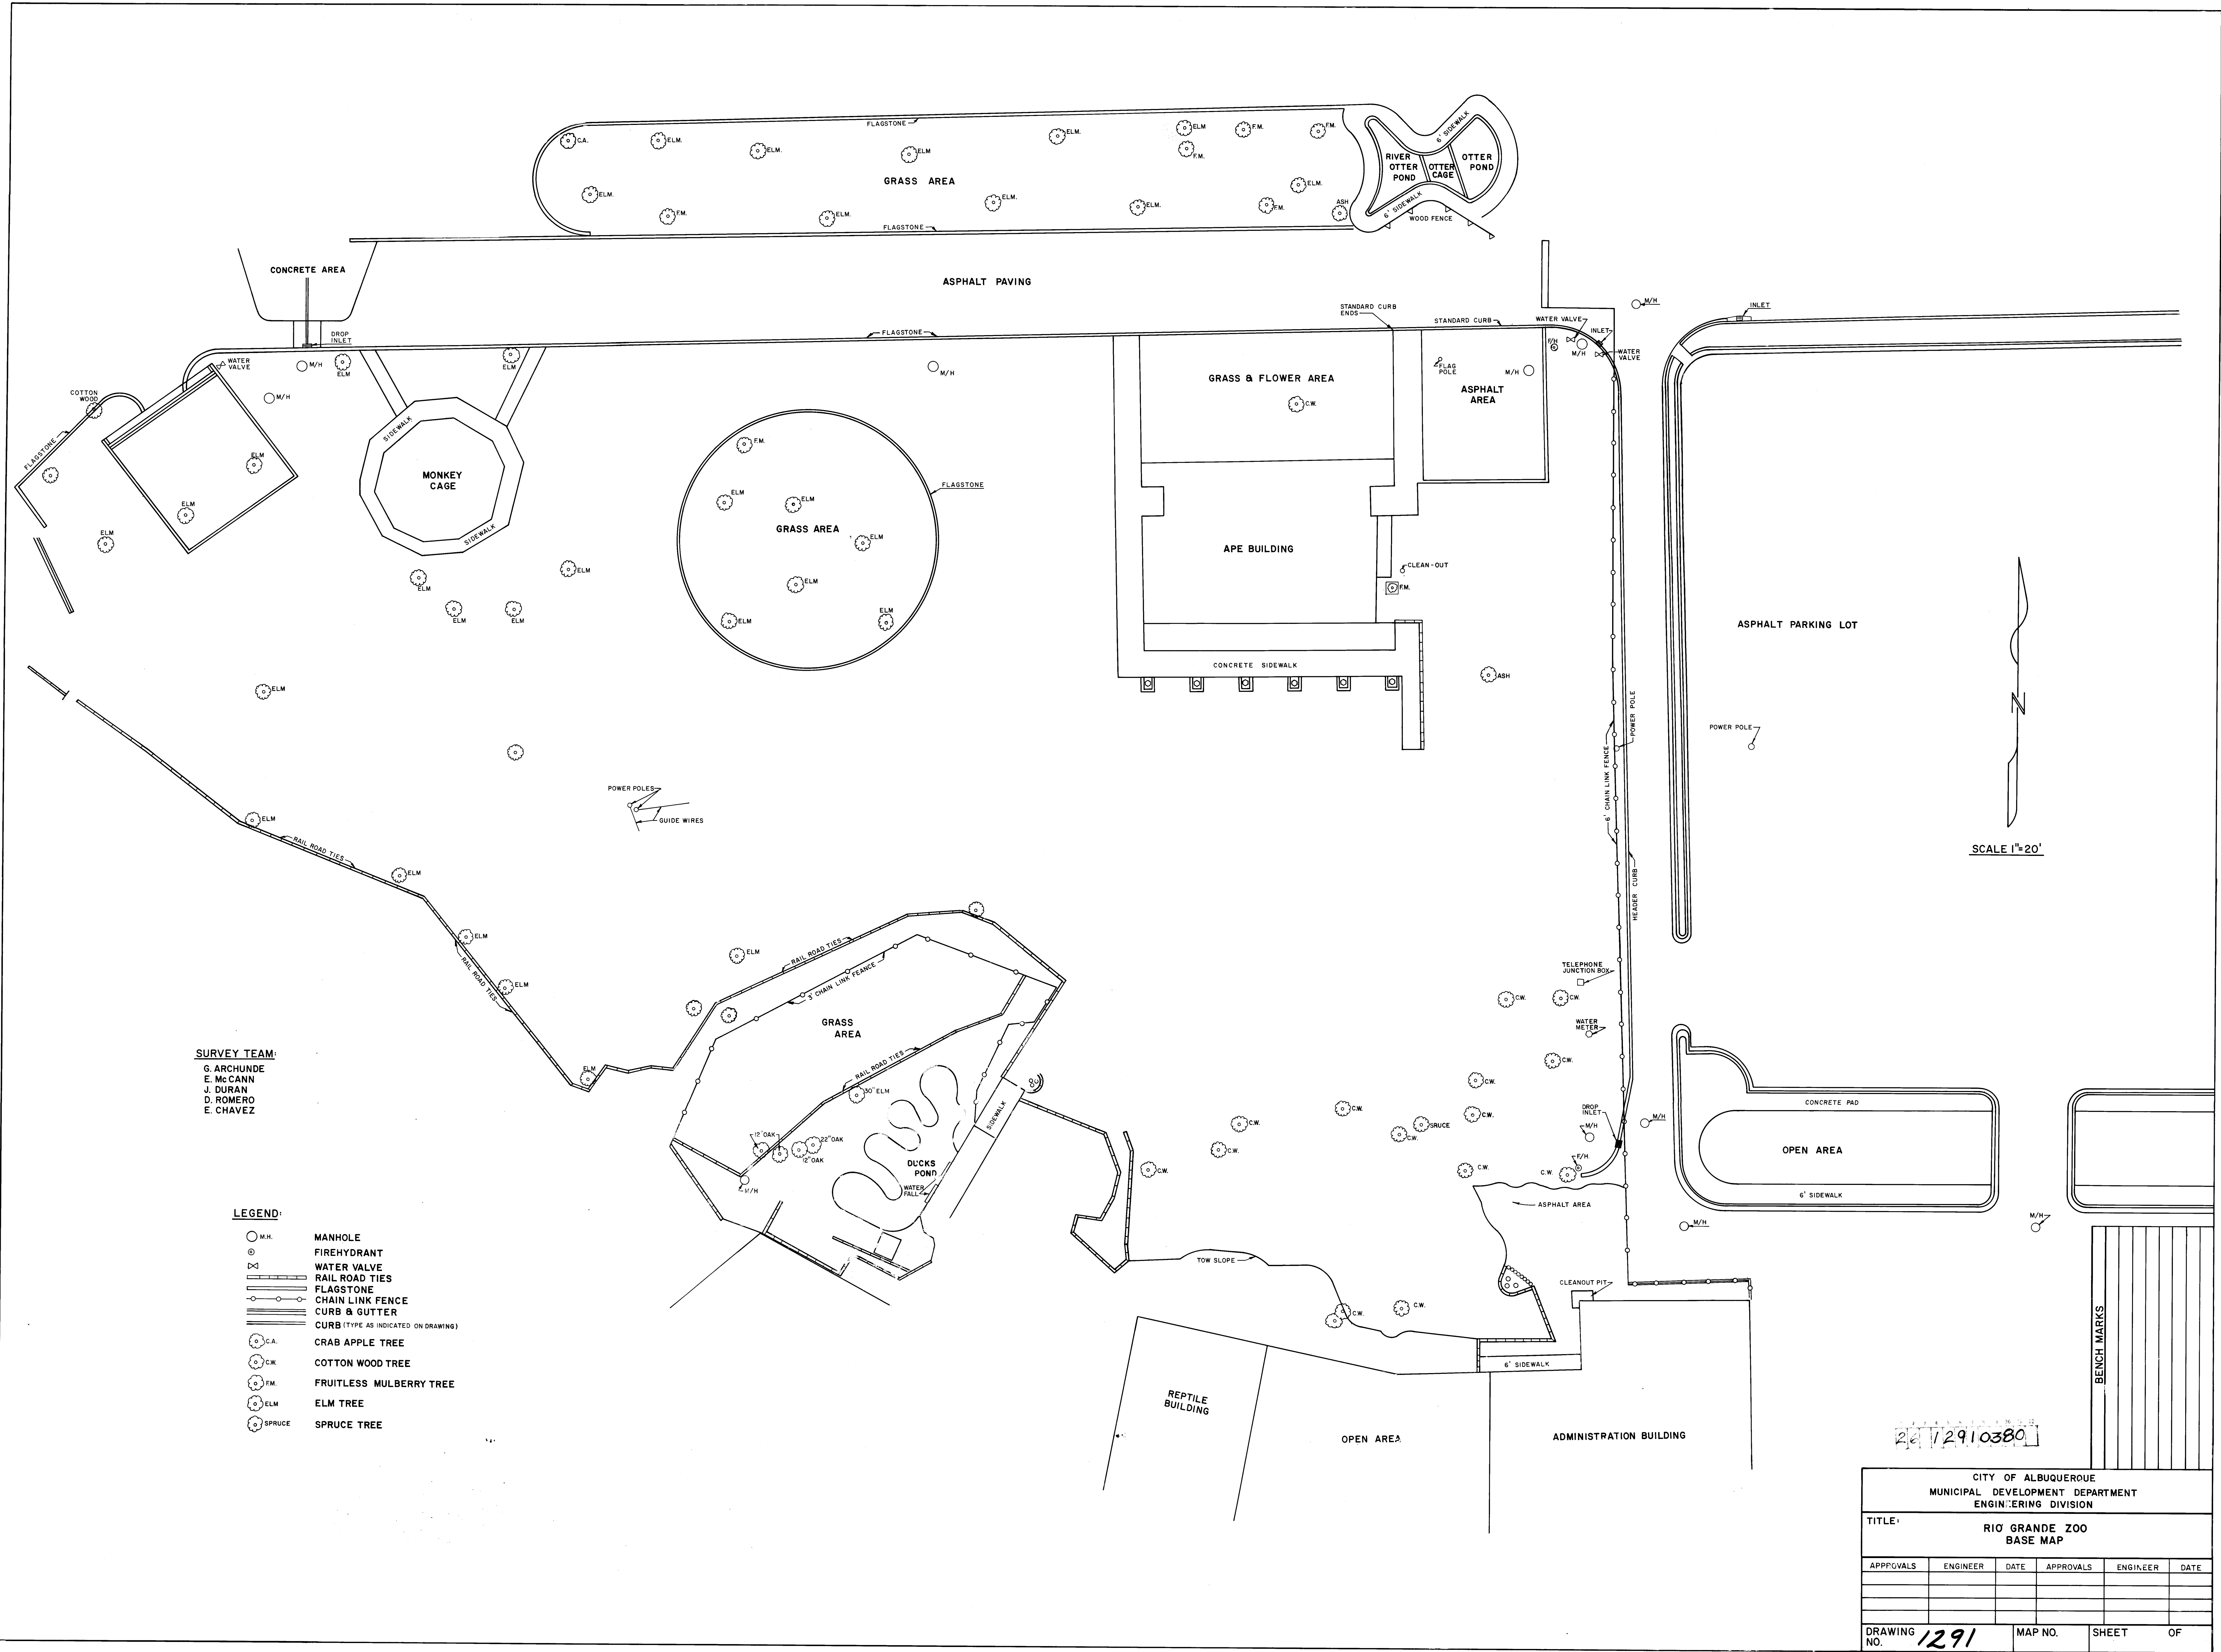

CITY OF ALBUQUERQUE MUNICIPAL DEVELOPMENT DEPARTMENT ENGINEERING DIVISION					
TITLE: RIO GRANDE ZOO BASE MAP					
APPROVALS	ENGINEER	DATE	APPROVALS	ENGINEER	DATE
DRAWING NO. 1291	MAP NO.		SHEET	OF	

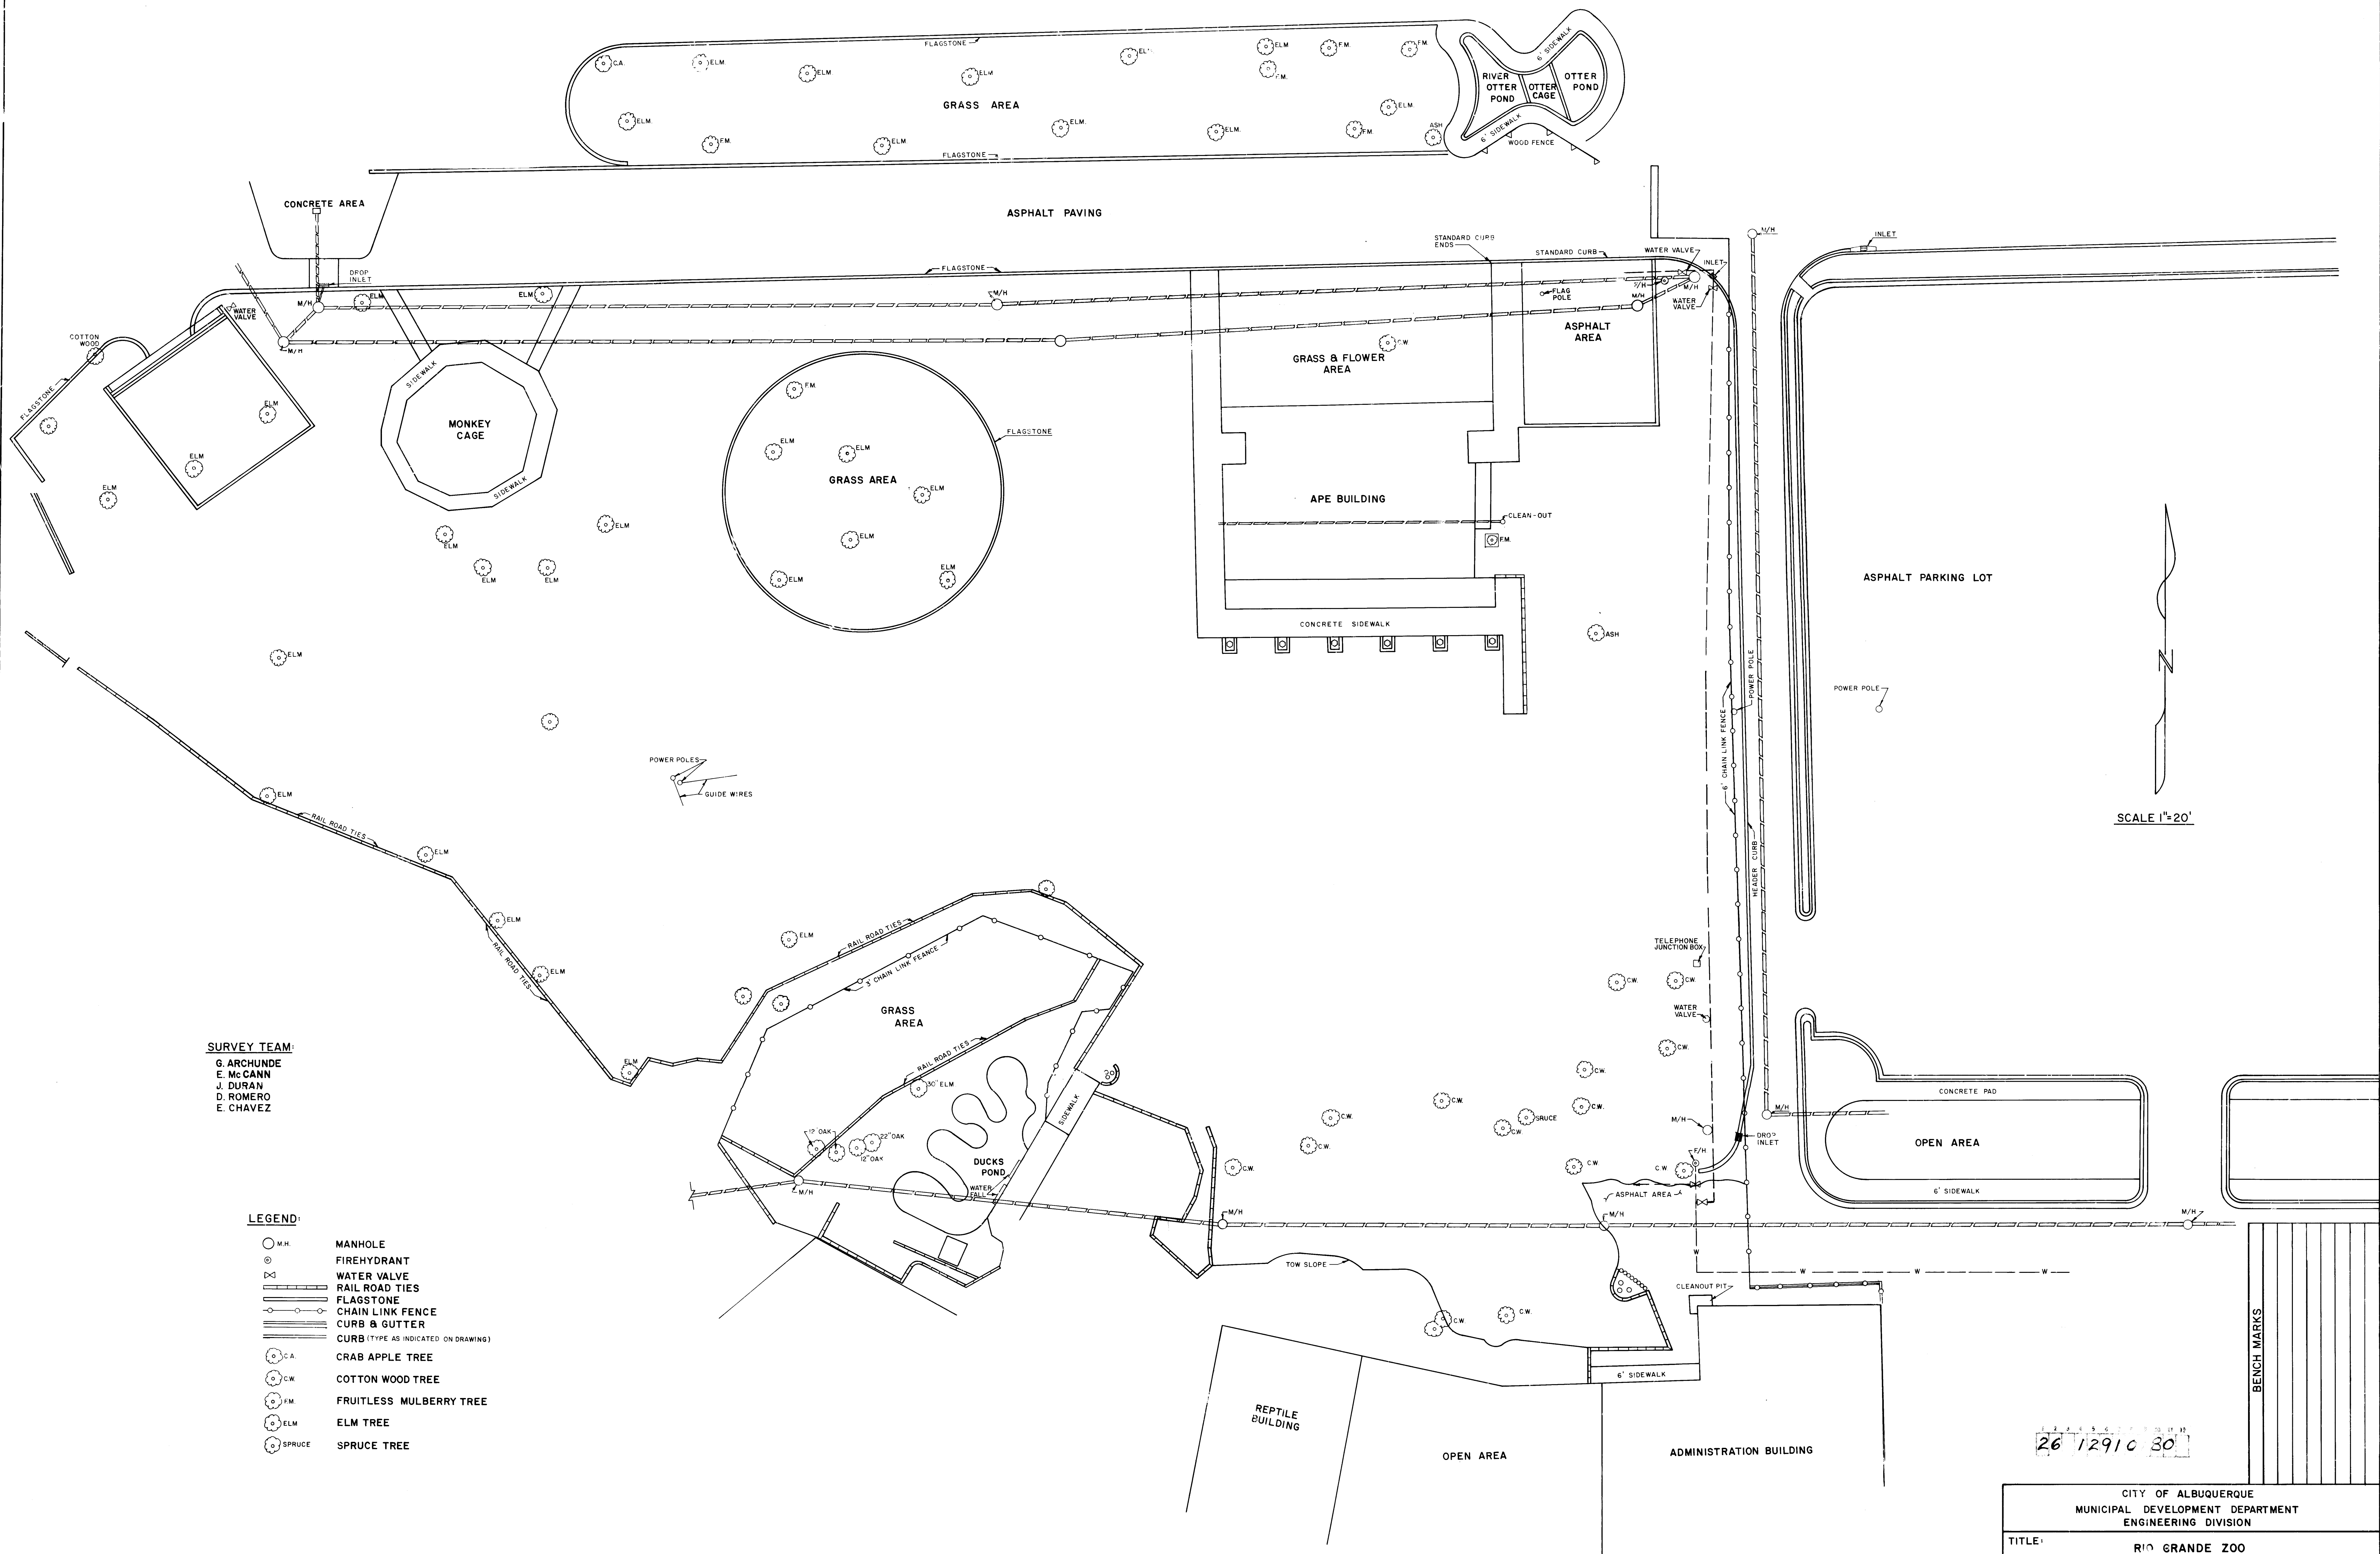

SURVEY TEAM:
 G. ARCHUNDE
 E. MC CANN
 J. DURAN
 D. ROMERO
 E. CHAVEZ

- LEGEND:**
- M/H MANHOLE
 - ⊙ FIREHYDRANT
 - ⊕ WATER VALVE
 - RAIL ROAD TIES
 - FLAGSTONE
 - CHAIN LINK FENCE
 - CURB & GUTTER
 - CURB (TYPE AS INDICATED ON DRAWING)
 - ⊙ CA CRAB APPLE TREE
 - ⊙ CW COTTON WOOD TREE
 - ⊙ FM FRUITLESS MULBERRY TREE
 - ⊙ ELM ELM TREE
 - ⊙ S PRUCE SPRUCE TREE

SCALE 1"=20'

26 12910 30

CITY OF ALBUQUERQUE MUNICIPAL DEVELOPMENT DEPARTMENT ENGINEERING DIVISION					
TITLE:			RIO GRANDE ZOO BASE MAP		
APPROVALS	ENGINEER	DATE	APPROVALS	ENGINEER	DATE
DRAWING NO.	1291	MAP NO.	SHEET	OF	