
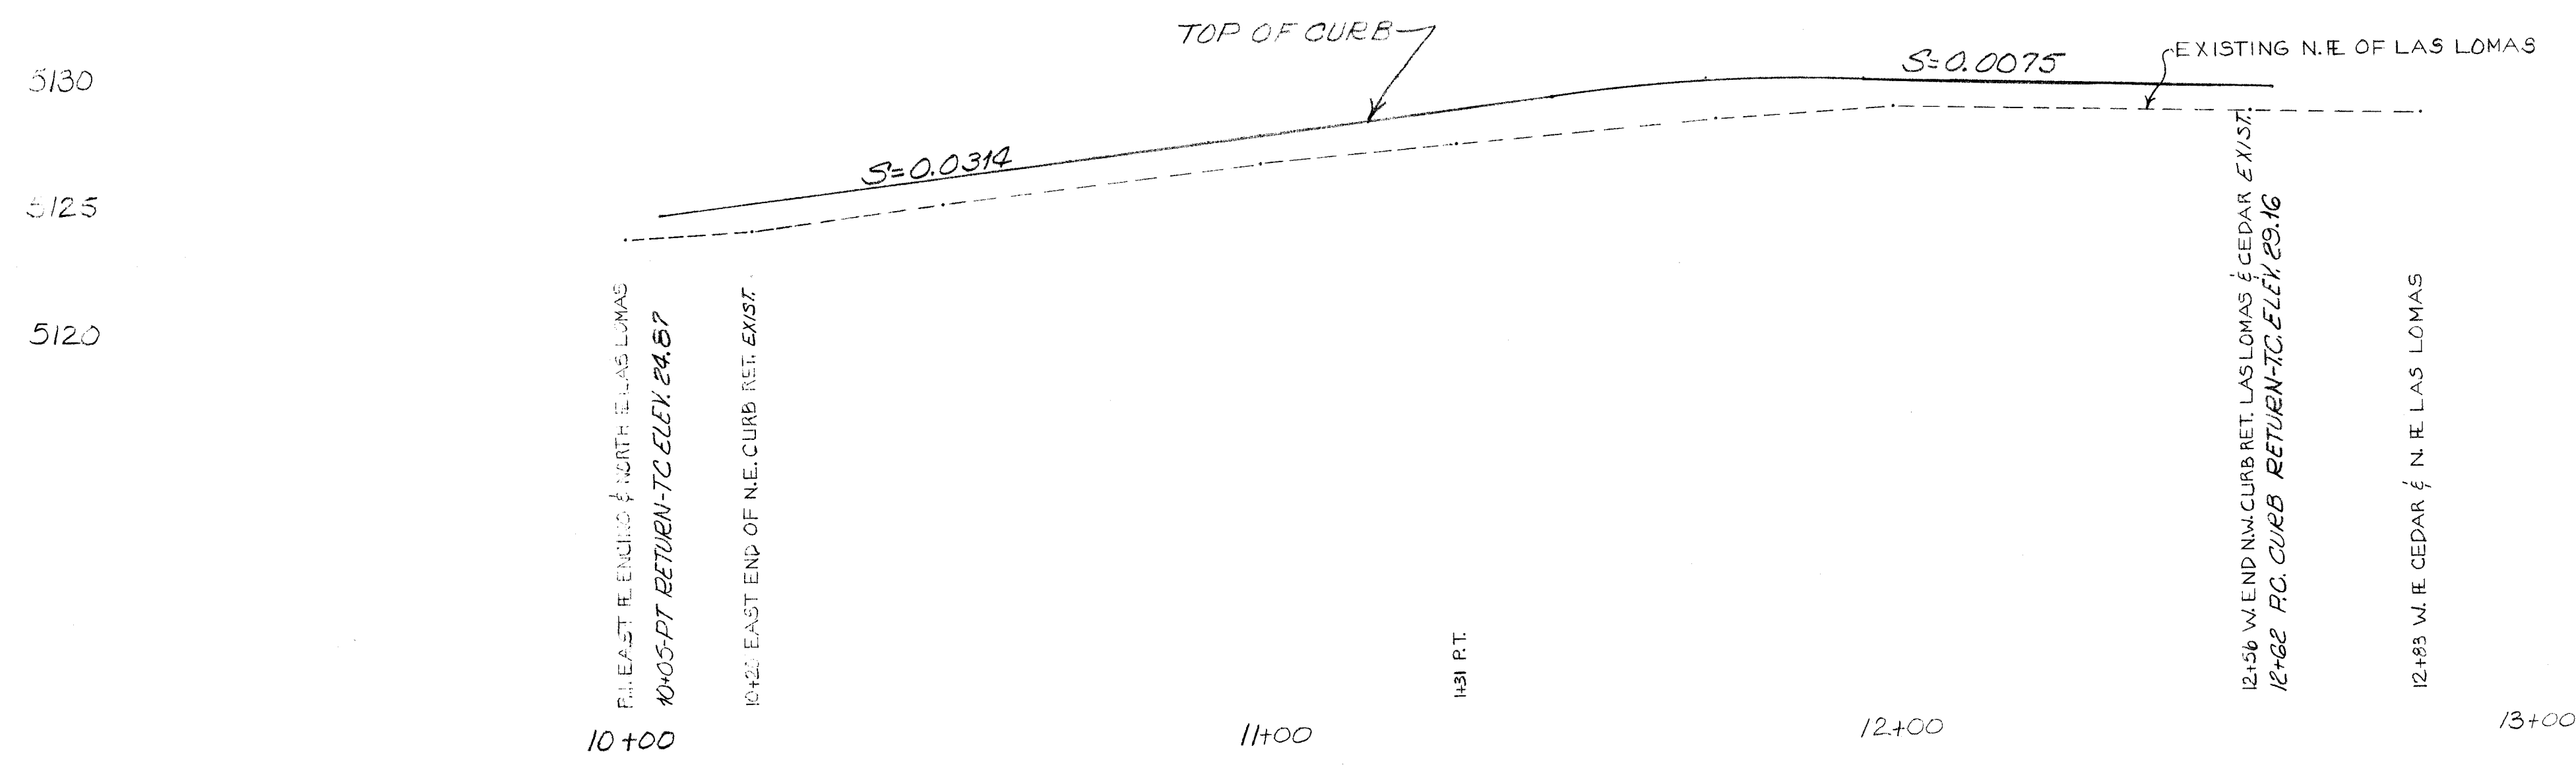


COUNTRY CLUB ADDITION

SCALE:
1" = 20'

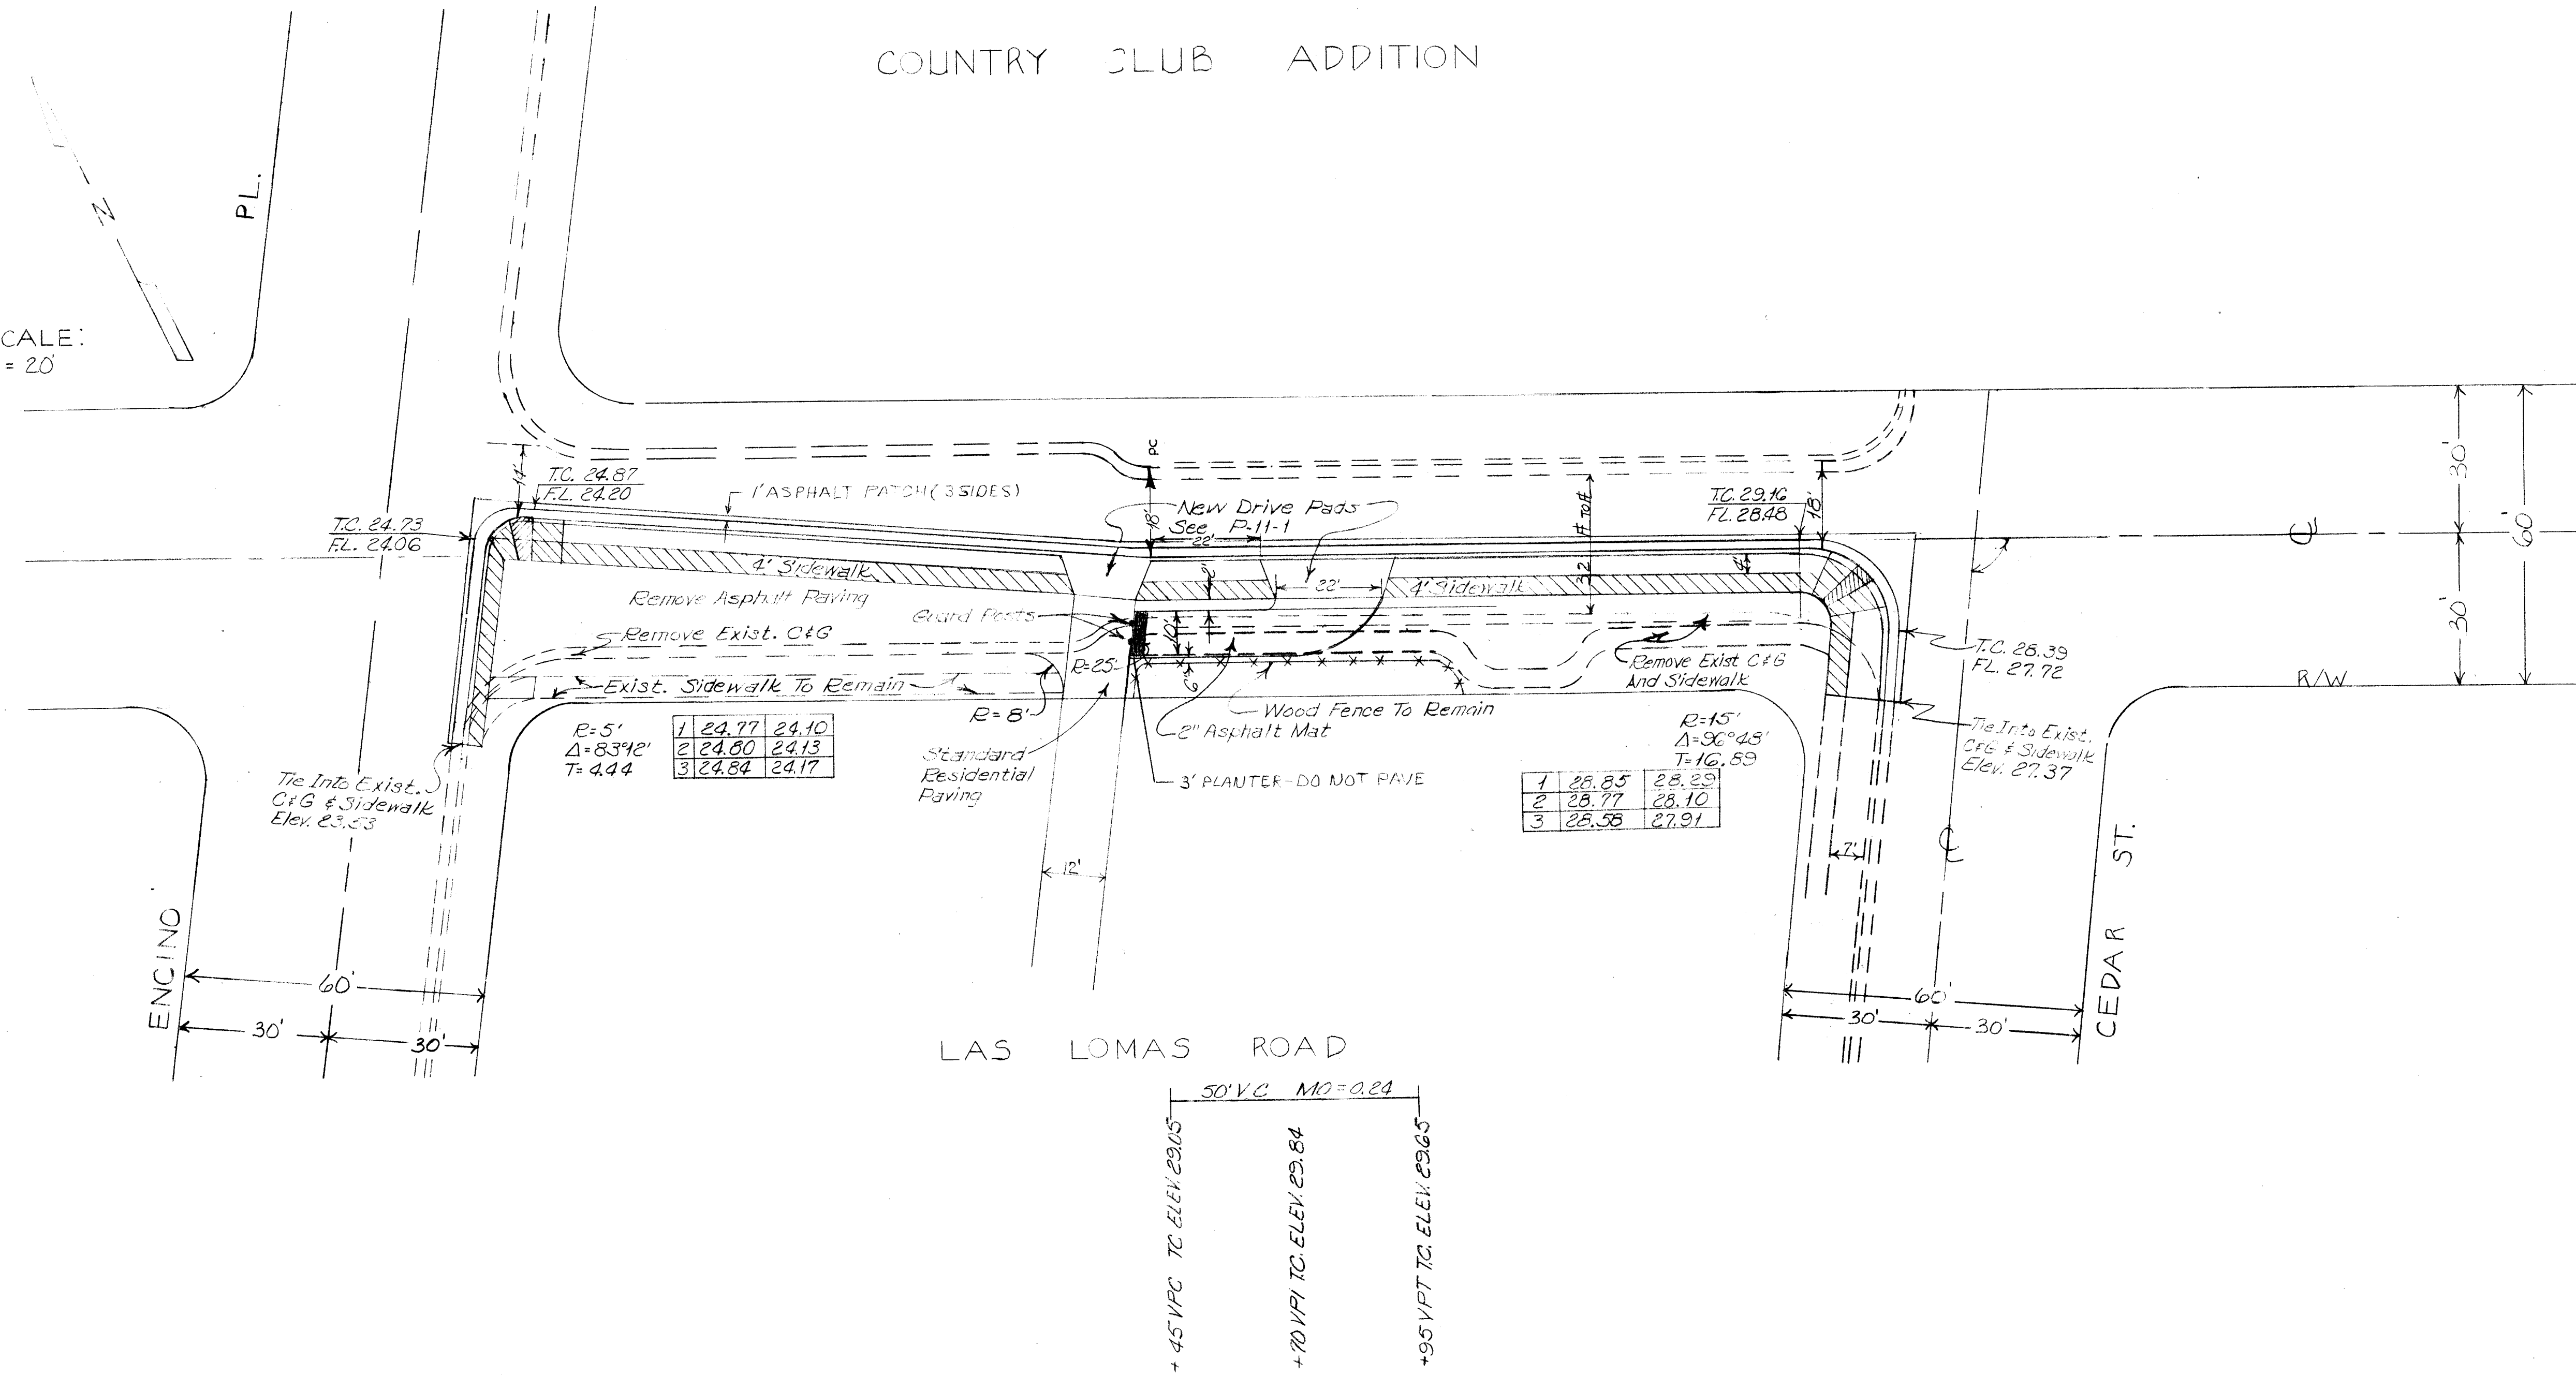

1305 / 0182
[Signature]
 12782

NOTE: Adjust grades to match existing field conditions.

Los Lomas Channelization
 Encino to Cedar

[Signature] 11/30/81
 11/30/81

[Signature] 11-30-81

1	2	3	4	5	6	7	8	9	10	11	12
26	1	3	0	5	0	1	8	2			

1305

J-15

1 1

H. Benninghoff
 E.C. & L.R.