
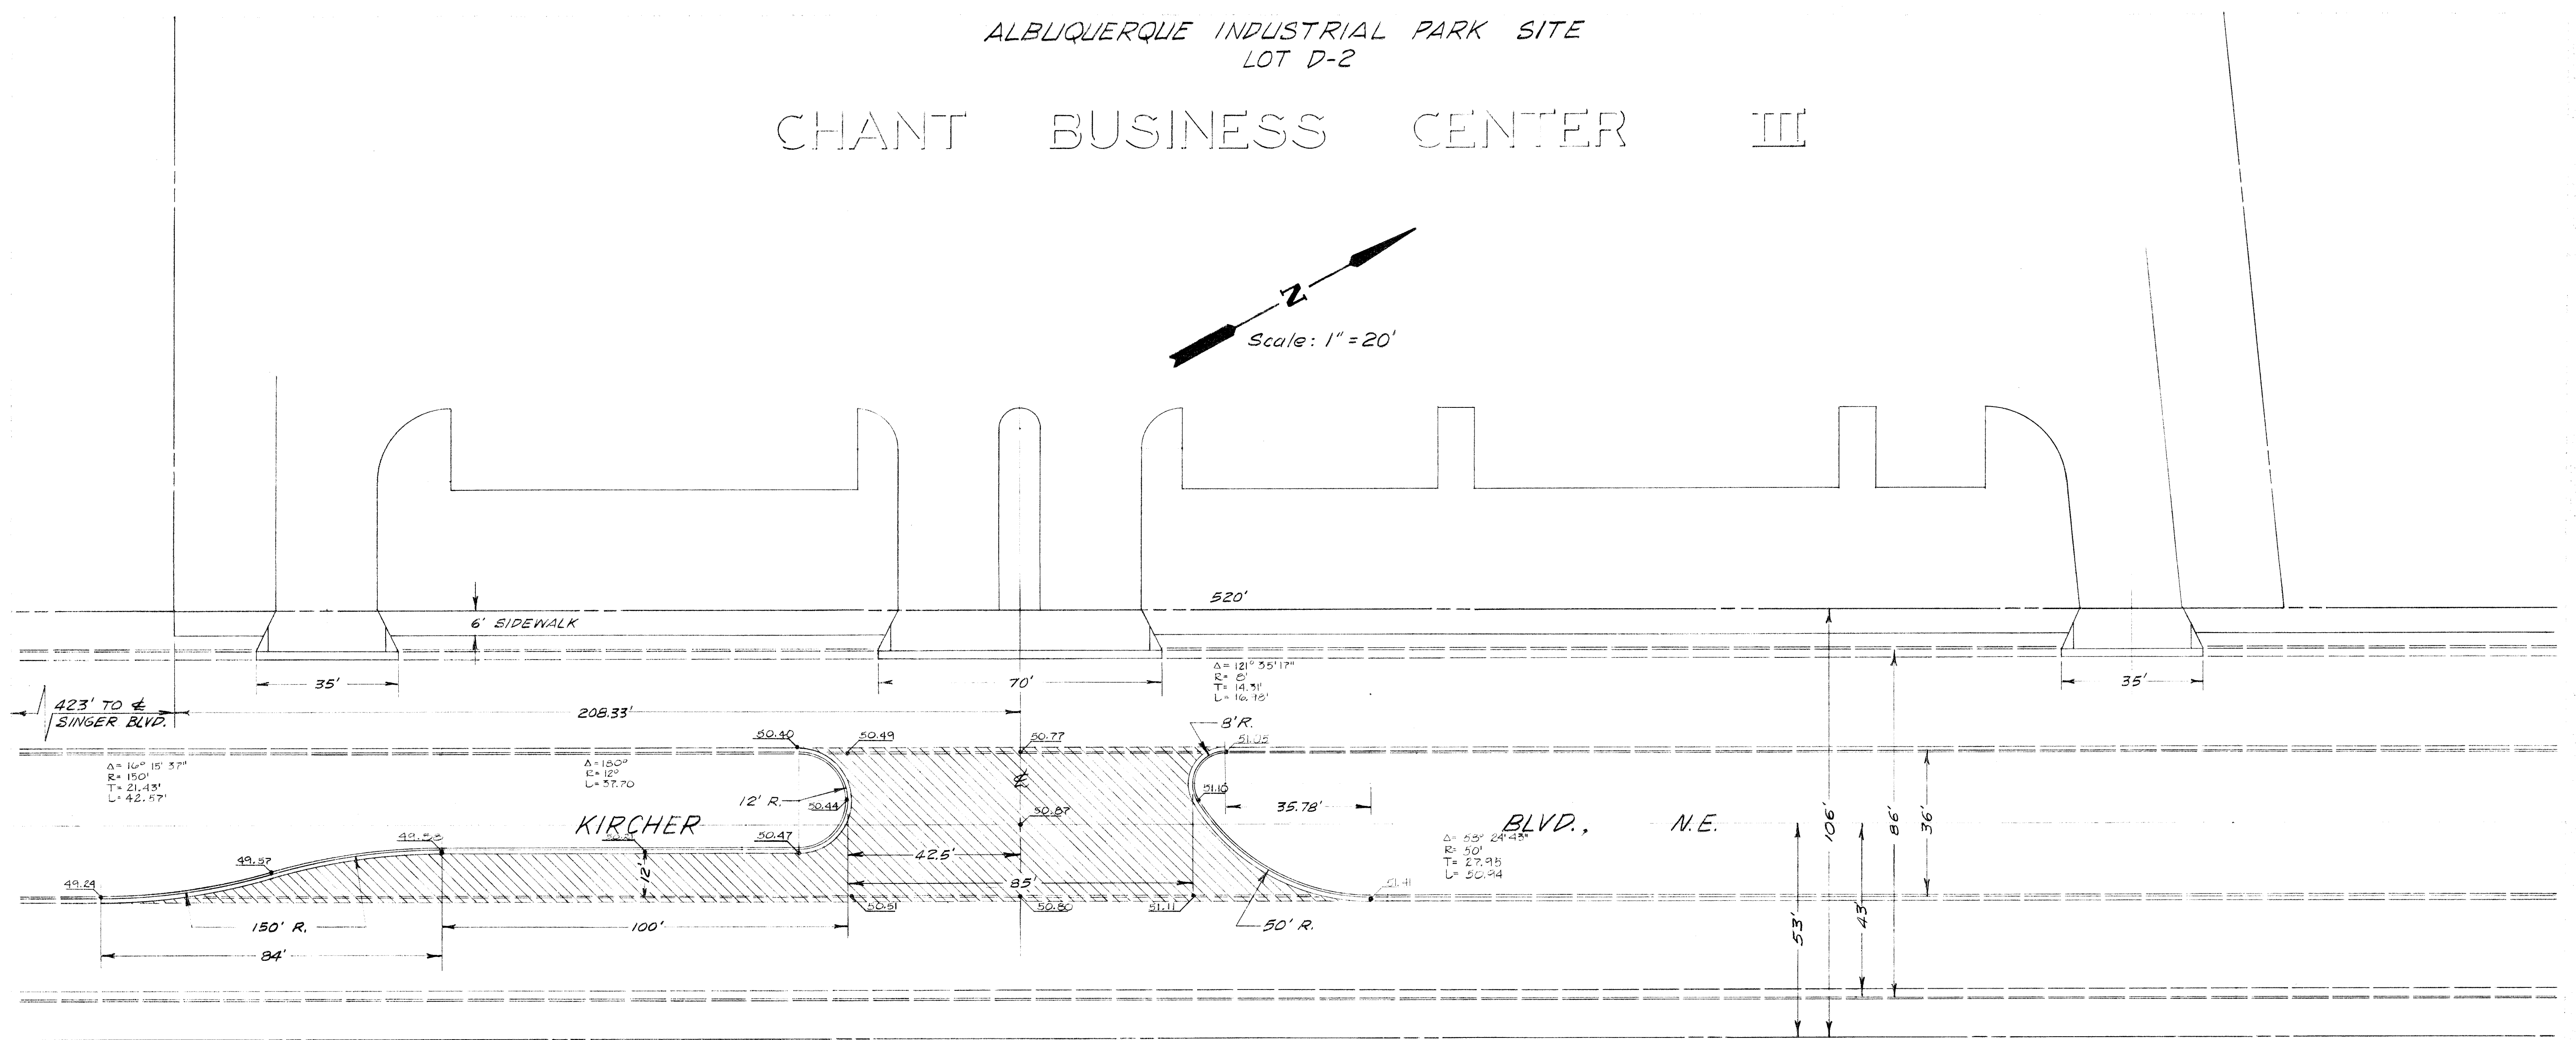


ALBUQUERQUE INDUSTRIAL PARK SITE
LOT D-2

CHANT BUSINESS CENTER III

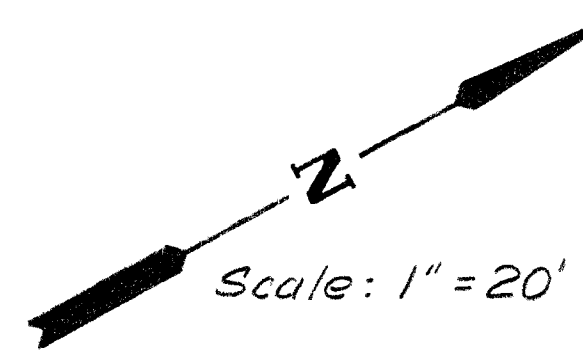

LEGEND

-  AREA TO BE REMOVED & PAVED WITH ARTERIAL ASPHALT PAVEMENT AS PER CITY STD. DWG. P-7.
-  NEW CONCRETE MEDIAN CURB & GUTTER TO BE CONSTRUCTED
-  EXISTING CURB & GUTTER TO REMAIN

TRAFFIC HANDLING NOTES

1. CONTRACTOR MUST SUBMIT A CONSTRUCTION SIGNING AND BARRICADING PLAN TO TRAFFIC ENGINEERING DIVISION AND RECEIVE A BARRICADING PERMIT PRIOR TO CONSTRUCTION.
2. ALL CONSTRUCTION SIGNING AND BARRICADING TO COMPLY WITH MANUAL ON UNIFORM TRAFFIC CONTROL DEVICES, 1978 EDITION.
3. CONTRACTOR'S OPERATION, BARRICADING AND SIGNING SHALL NOT AFFECT THRU LANES OF KIRCHER BLVD. BETWEEN 7 AM AND 9 AM OR 4 PM AND 6 PM.

26 1394 0283

MR 80-10
MEDIAN REVISION ON KIRCHER BLVD. FOR
CHANT BUSINESS CENTER III

Richard S. Allen 2/25/81
R. Allen 11/16/81

R. Allen 2/25/81

Richard S. Allen 2/25/81

1394

2 2

CBM 5152.44 NW CORNER OF CONCRETE WASTE WAY EAST
SIDE OF KIRCHER BOULEVARD AND 700 NE OF SINGER BOULEVARD.

1-6-81

ANGEL

PS-16

E-F-17

1394

12-8-80

E.D. Fegette