
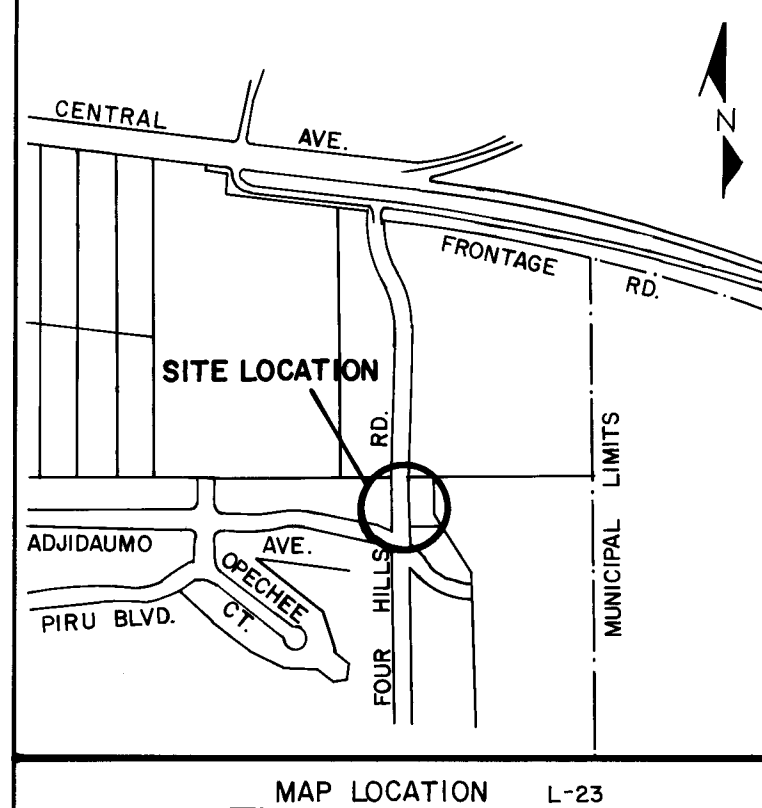
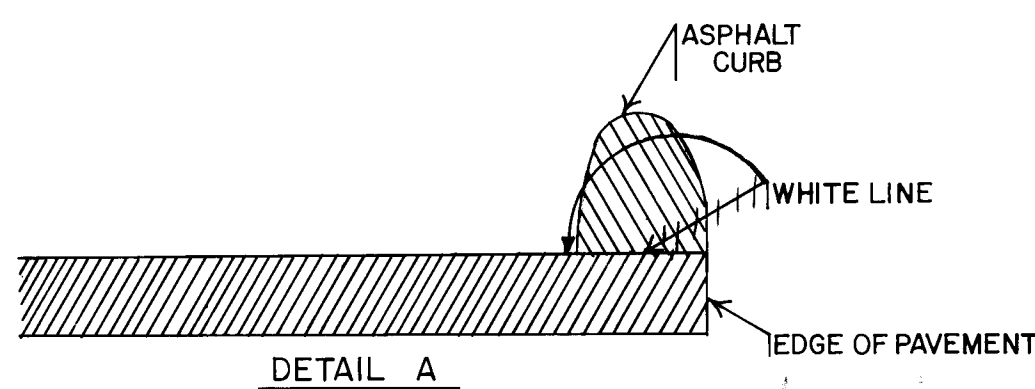
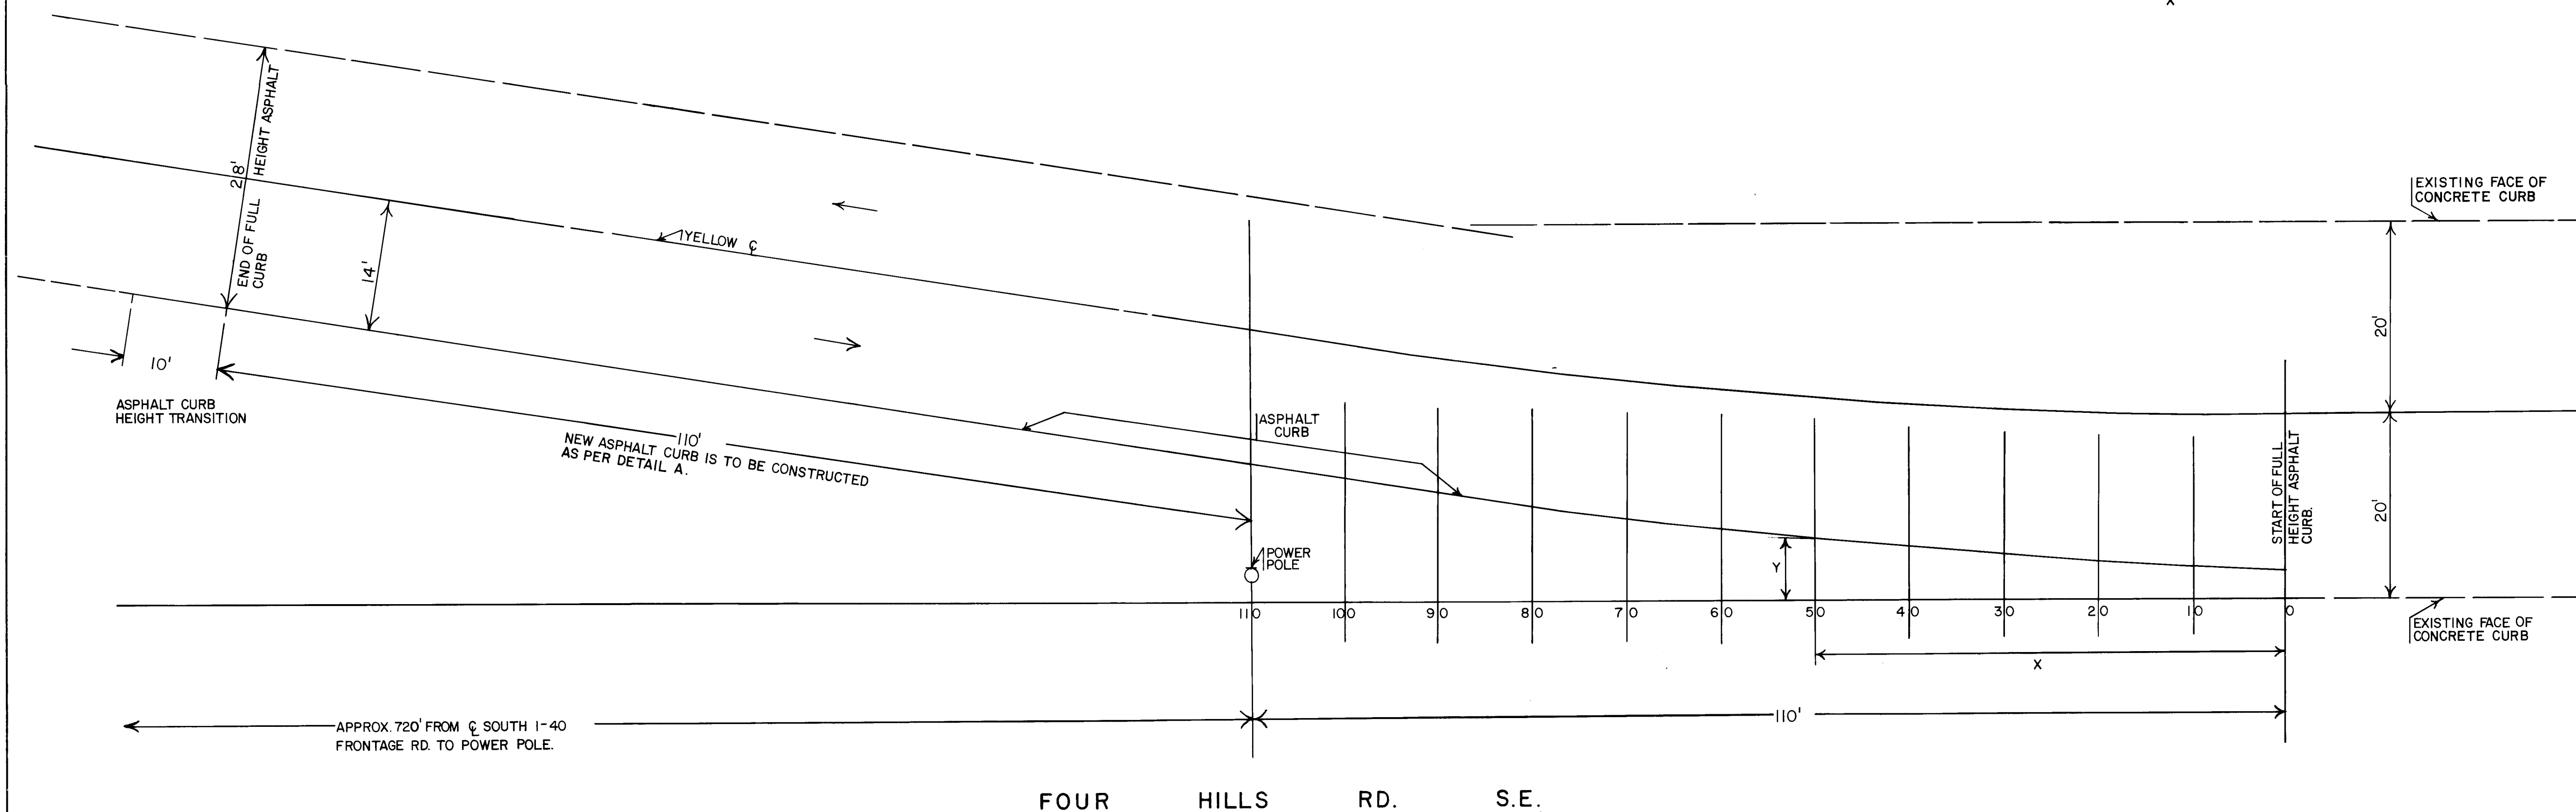


OFFSETS FOR LOCATION OF ASPHALT CURB *		
TANGENT DISTANCE "x"	OFFSET "y"	
0	2.9	
10	3.3 1/2**	FROM
20	4.0	TO
30	4.9 1/2**	CURB
40	5.7 1/2**	
50	6.8	
60	7.9	
70	8.1 1/2**	
80	9.4	
90	11.7 1/2**	
100	13.5	

OFFSETS ARE MEASURED
FROM FLOWLINE OF GUTTER
TO FACE OF NEW ASPHALT
CURB

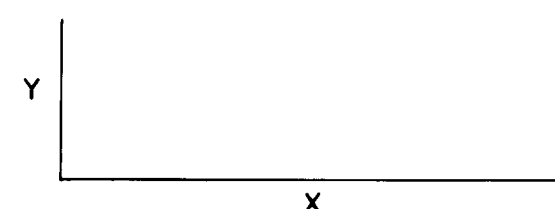

MAP LOCATION L-23

[illegible]

20 14550182

W. Kearney
7-19-82

CITY OF ALBUQUERQUE
MUNICIPAL DEVELOPMENT DEPARTMENT
ENGINEERING DIVISION

TITLE: INSTALLATION OF ASPHALT CURB - FOUR HILLS ROAD
APPROX. 750' SOUTH OF I-40 FRONTAGE ROAD.

APPROVALS	ENGINEER	DATE	APPROVALS	ENGINEER	DATE
City Engineer	<i>P. A. Smith</i>	5/25/82	Liquid Waste		
A.C.E.-Design	<i>P. A. Smith</i>	25 May 82	Traffic	<i>P. A. Smith</i>	5/25/82
A.C.E.-Hydrology			Water		

APPROVED FOR
CONSTRUCTION
Richard S. Heller 5/27
CITY ENGINEER DATE

DRAWING NO.	1455	MAP NO. L-23	SHEET 1	OF 1
----------------	------	-----------------	------------	---------