


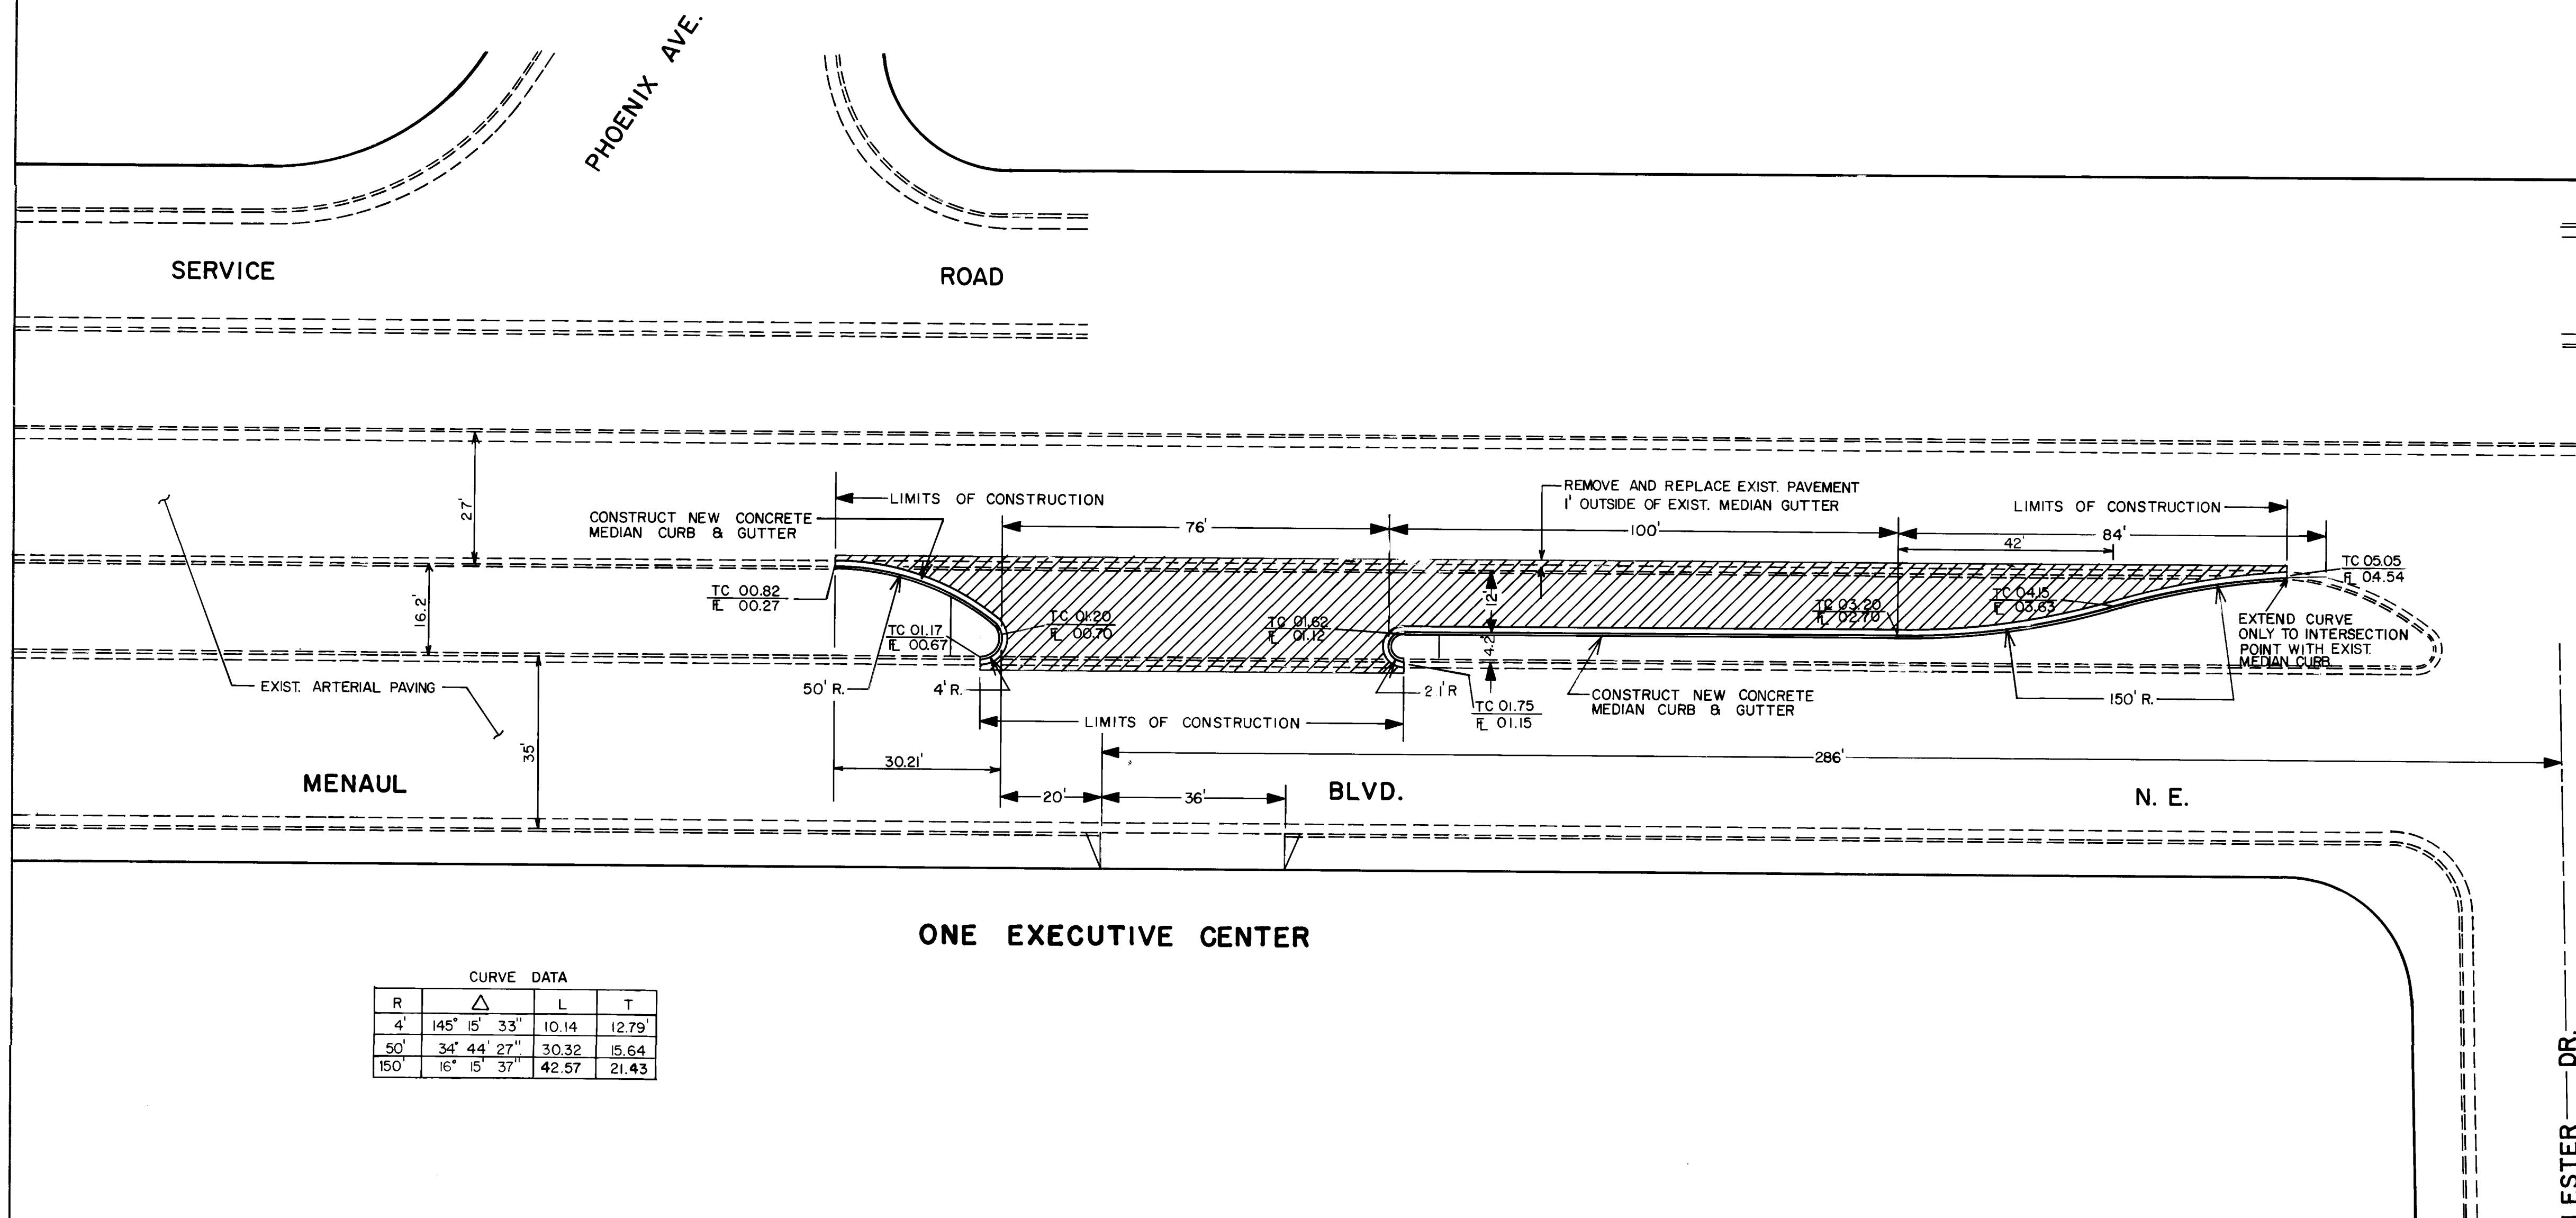




SCALE: **N** 1" = 20'*Legend*

-  CONCRETE MEDIAN NOSE, SIDEWALK STANDARD  
 NEW ARTERIAL PAVING  
 EXISTING MEDIAN CURB & GUTTER  
 NEW CONCRETE MEDIAN CURB & GUTTER

**TRAFFIC HANDLING NOTES**

- CONTRACTOR MUST SUBMIT A CONSTRUCTION SIGNING AND BARRICADING PLAN TO TRAFFIC ENGINEERING DIVISION AND RECEIVE A BARRICADING PERMIT PRIOR TO CONSTRUCTION.
- ALL CONSTRUCTION SIGNING AND BARRICADING TO COMPLY WITH MANUAL ON UNIFORM TRAFFIC CONTROL DEVICES, 1978 EDITION.
- CONTRACTOR'S OPERATION, BARRICADING AND SIGNING SHALL NOT AFFECT THRU LANES OF MENAUL BLVD. BETWEEN 7 AM AND 9 AM OR 4 PM AND 6 PM.

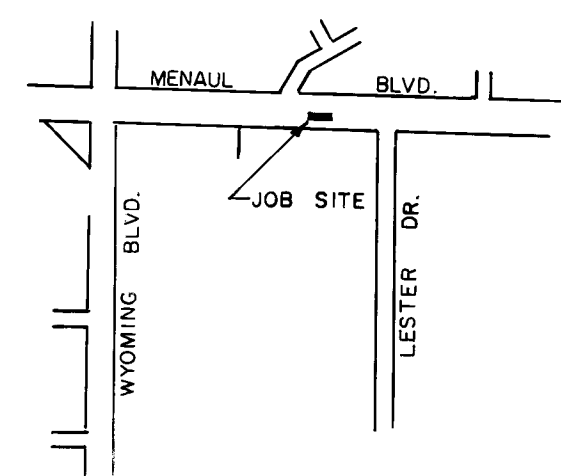


LOCATION MAP

**NOTICE TO CONTRACTORS**

- New Mexico Standard Specifications for Public Works Construction - 1979 Edition will be referred to hereon as the "Standard Specifications."
- All work detailed on these plans to be performed under contract shall, except as otherwise stated or provided for hereon, be constructed in accordance with "Contract Documents for City-Wide Utilities and Cash Paving No. 31" and the Standard Specifications.
- Two working days prior to any excavation, contractor must contact Line Locating Service, 765-1234, for location of existing utilities.
- Prior to construction, the contractor shall excavate and verify the horizontal and vertical locations of all obstructions. Should a conflict exist, the contractor shall notify the engineer or survey so that the conflict can be resolved with minimum of delay.

**THE FOLLOWING NOTES APPLY WHEN CHECKED :**

- ☐ All utilities and utility service lines shall be installed prior to paving.
- ☒ Backfill compaction shall be according to specified street use. (ARTERIAL)
- ☒ Tack coat requirements shall be determined by the City Engineer.
- ☐ Sidewalks and wheelchair ramps within the curb returns shall be constructed wherever a new curb return is constructed.
- ☐ If curb is depressed for a driveway, the driveway shall be constructed prior to acceptance of the curb and gutter.
- ☐ All storm drain facilities shall be completed prior to final acceptance.

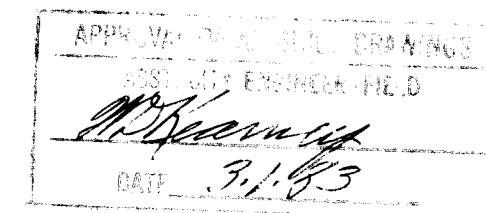

R. S. H. 11/3/82

ENGINEER'S SEAL			SURVEY INFORMATION		BENCH MARKS		AS BUILT INFORMATION	
			FIELD NOTES		A.C.S.B.C. N.E. QUAD. WYOMING & MENAUL		5390.06	
			NO.	BY	DATE			
			PS-29	AQUAR	5-27-82			