


WOODEN BARRICADE
To be erected and painted by Traffic Engineer
No Scale

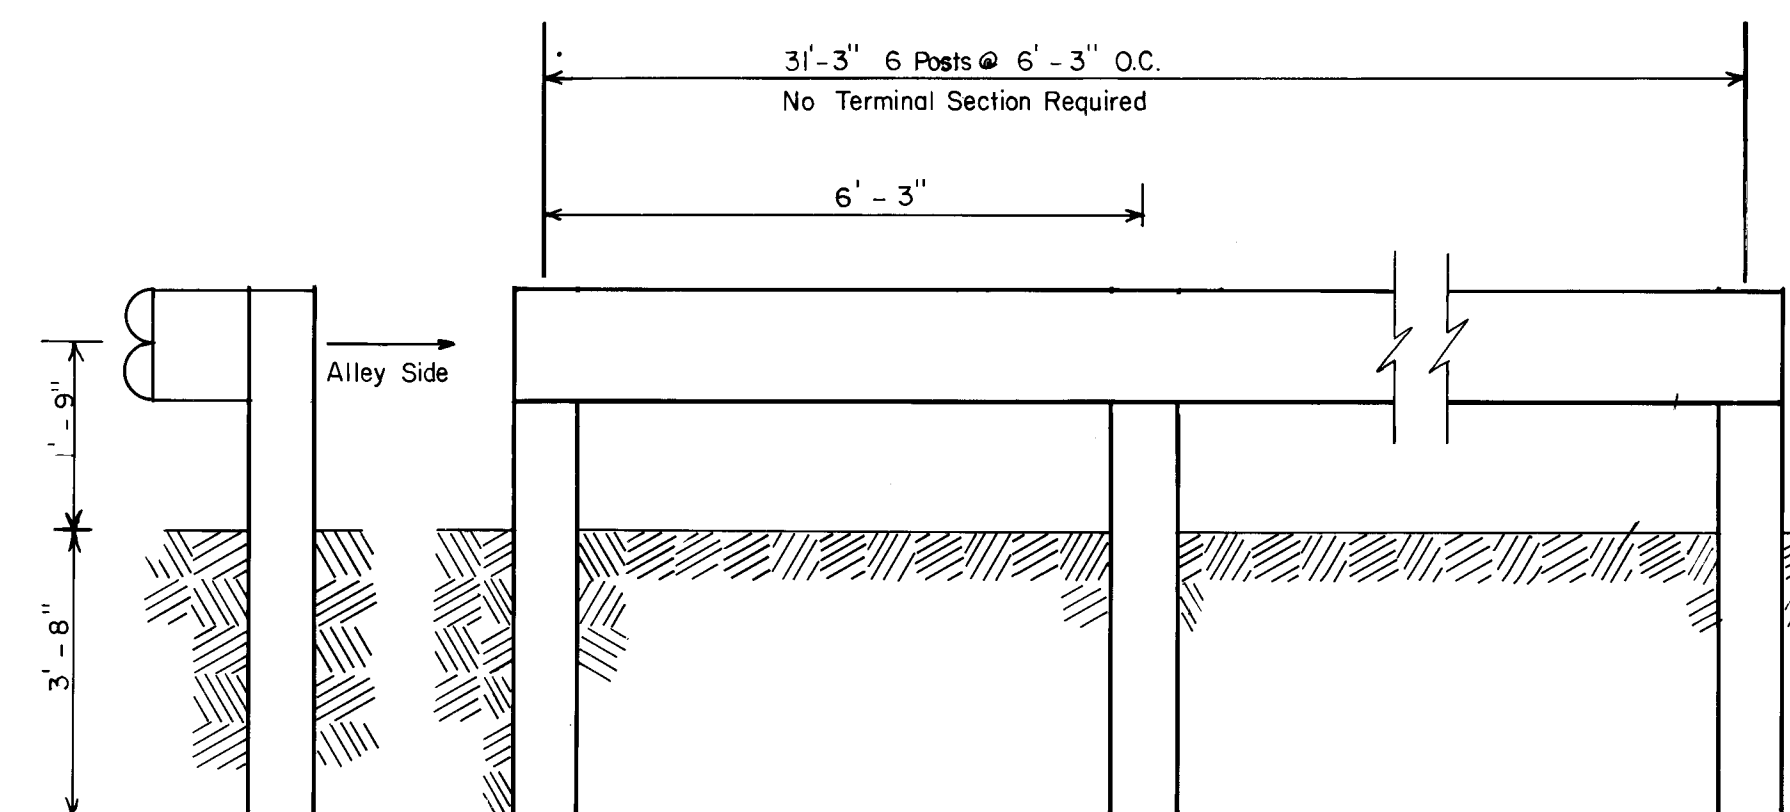

GUARD RAIL
No Scale
CONSTRUCT THIS BARRICADE


---	--

CITY OF ALBUQUERQUE
MUNICIPAL DEVELOPMENT DEPARTMENT
ENGINEERING DIVISION

TITLE: BARRICADING DRAINAGE EASEMENT AT
INTERSECTION OF BART AVE. & NORMA DR. N.E.

APPROVALS	ENGINEER	DATE	APPROVALS	ENGINEER	DATE
City Engineer	<i>[Signature]</i>	4/15/02	Liquid Waste		
A.C.E. - Design	<i>[Signature]</i>	9/10/02	Traffic	<i>[Signature]</i>	6/9/02
A.C.E. - Hydrology	<i>[Signature]</i>	6/15/02	Water		

DRAWING NO.	1462	MAP NO.	F-19	SHEET	1	OF	1
-------------	------	---------	------	-------	---	----	---

APPROVED FOR
CONSTRUCTION
Richard S. Allen 6/24/82
CITY ENGINEER DATE