


PLAN	SURVEYED	BY	DATE
NOTE BOOK	ALIGNED		
NO.	RT. OF WAY CHECKED		

PROFILE	SURVEYED	BY	DATE
NOTE BOOK	GRADES CHECKED		
NO.	STRUCTURE RATINGS OK'D		

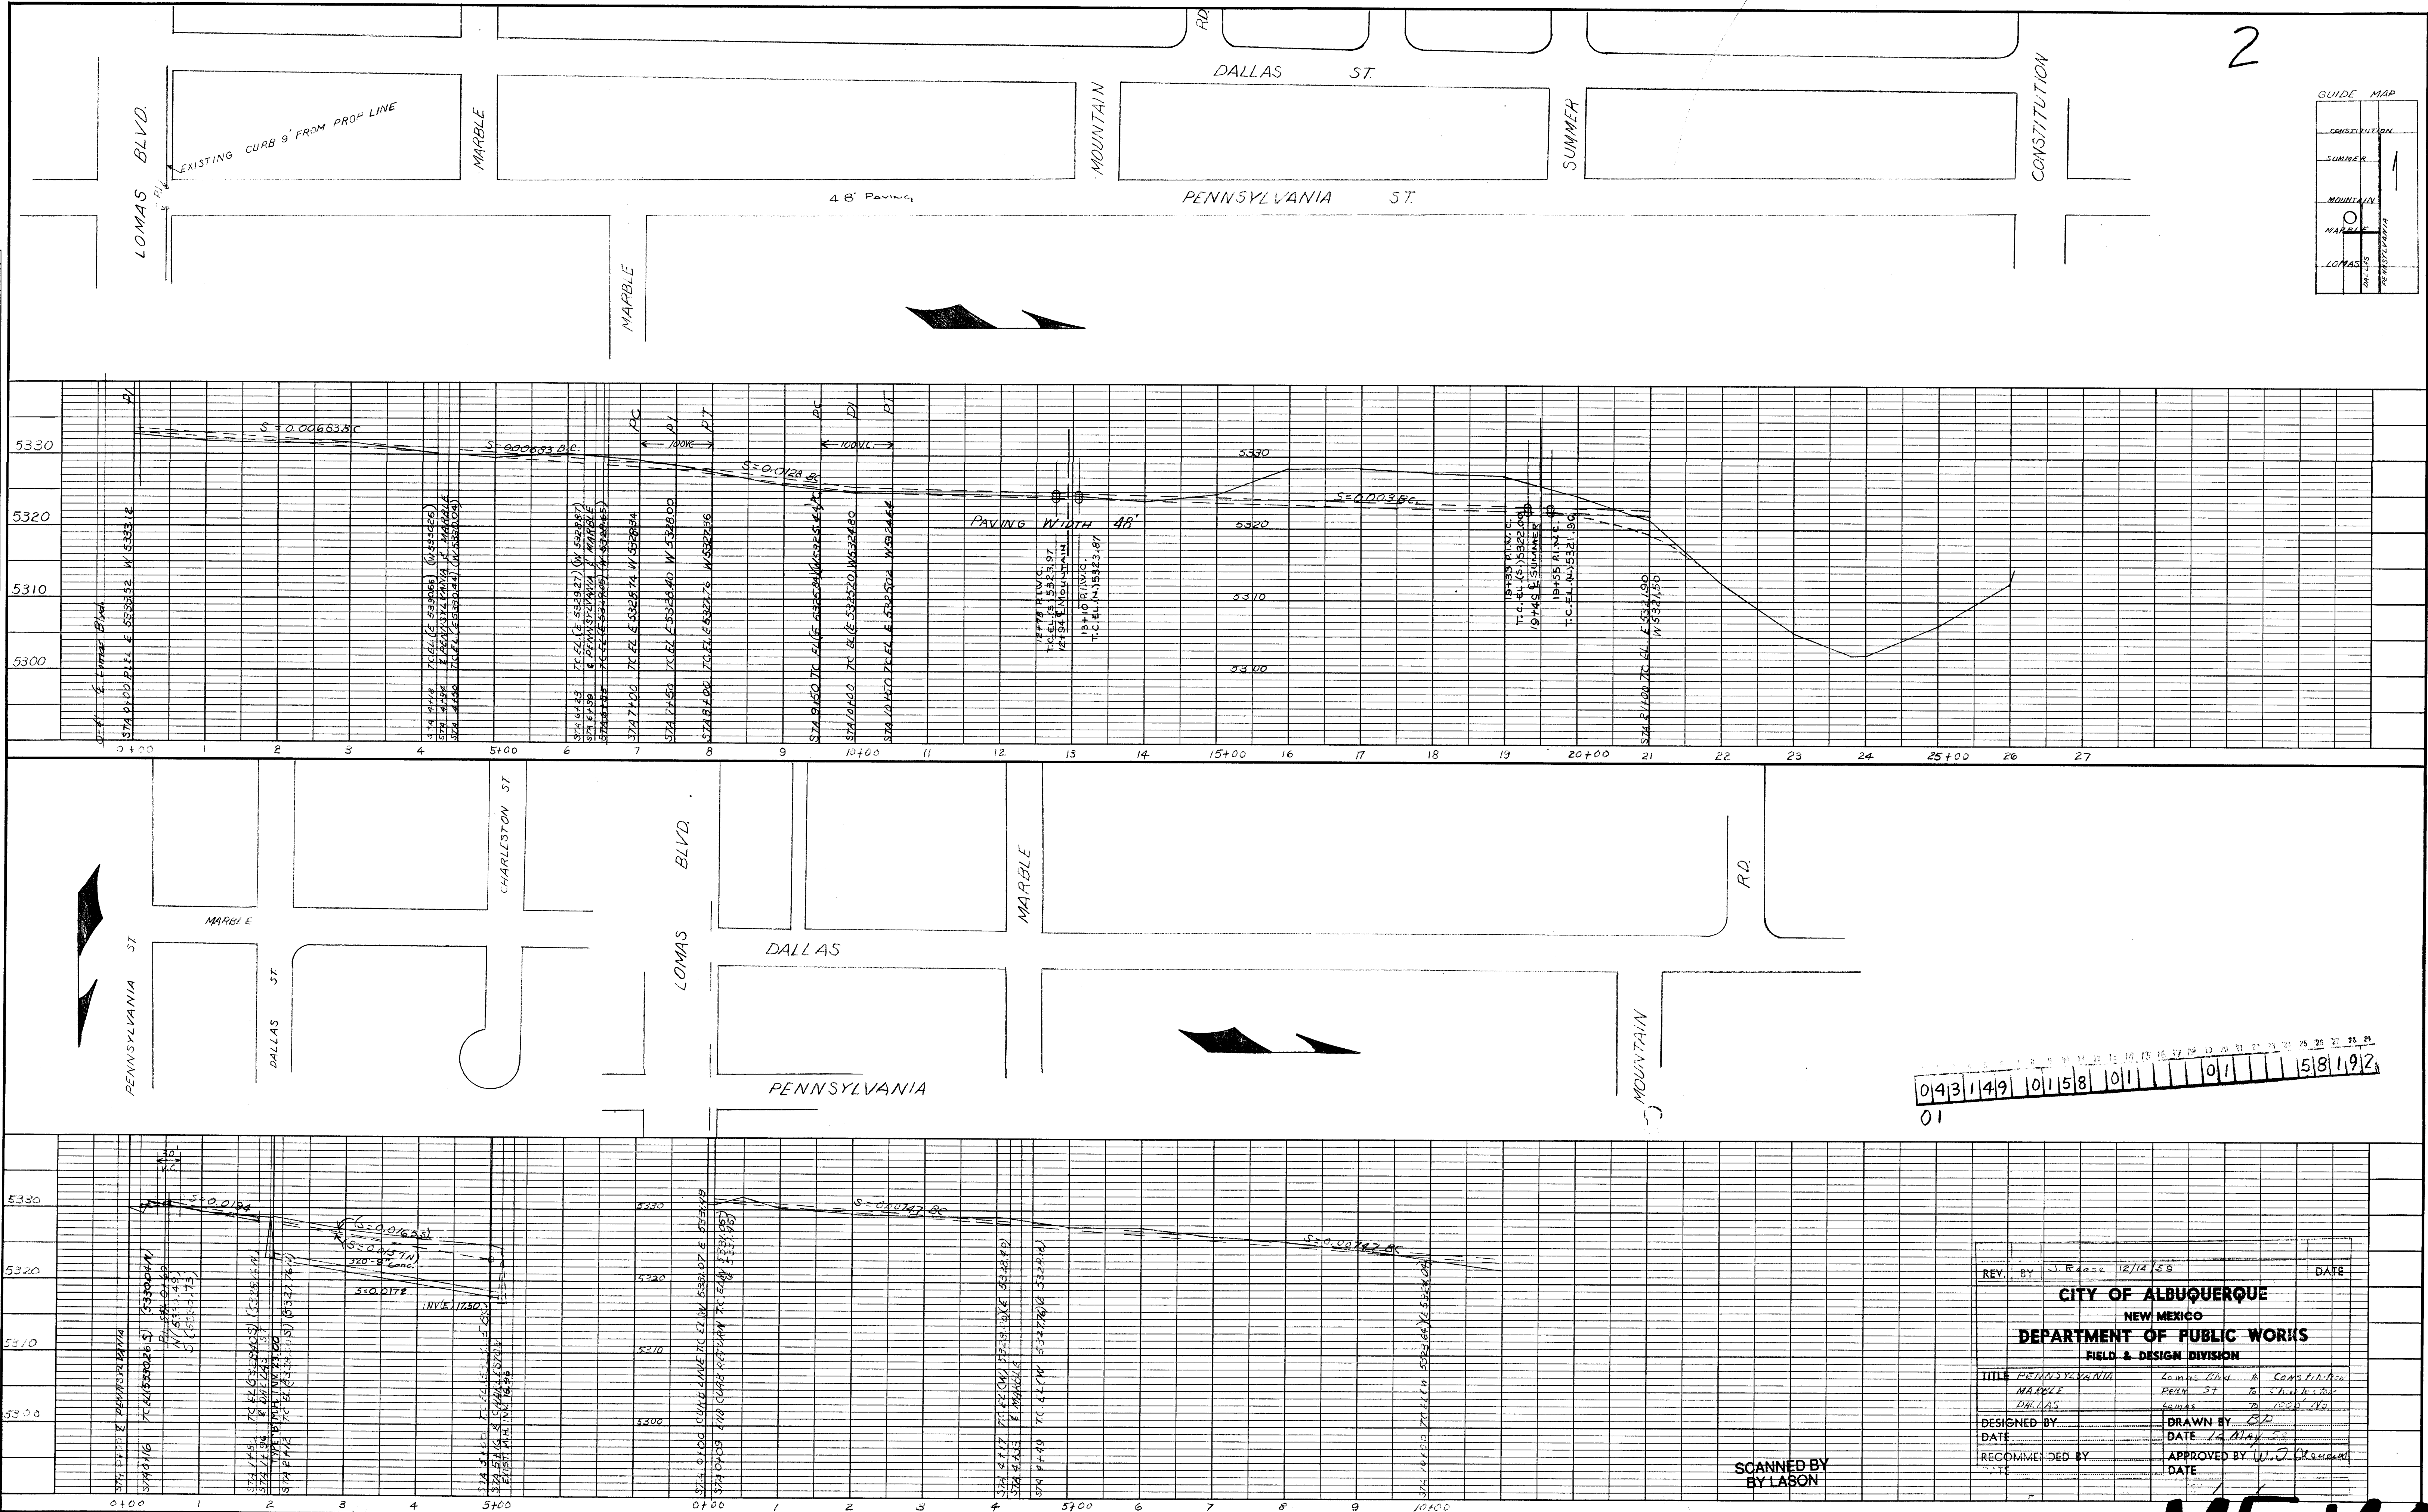

SCANNED BY
BY LASON

REV.	BY	J. R. Rose	12/14/89	DATE
CITY OF ALBUQUERQUE NEW MEXICO DEPARTMENT OF PUBLIC WORKS FIELD & DESIGN DIVISION				
TITLE	PENNSYLVANIA	LOMAS BLVD	8	CONV. P.H.D.
	MARBLE	PENN ST	6	CHARTERED
	DALLAS	LOMAS	76	1000' TR
DESIGNED BY		DRAWN BY	80	
DATE		DATE	12/14/89	
RECOMMENDED BY		APPROVED BY	W. J. Chasman	
		DATE		

ME-149