


STORM SEWER LINE EXTENSION ON SPAIN RD. & KNIGHT RD. N.E.

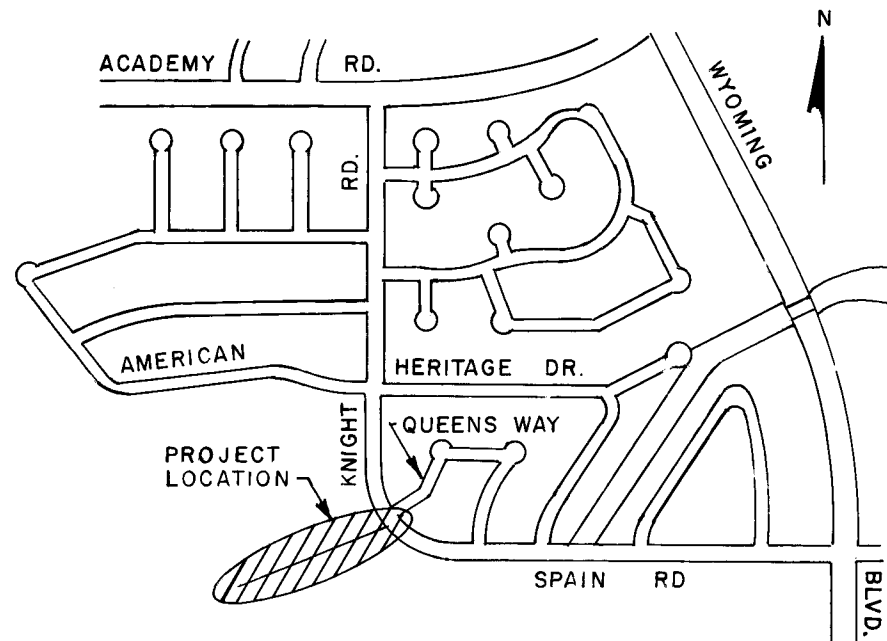

LOCATION MAP (F-19)

NOTICE TO CONTRACTORS

1. All work detailed on these plans to be performed under contract shall, except as otherwise stated or provided for hereon, be constructed in accordance with the New Mexico Standard Specifications for Public Works Construction 1979-Edition (referred to herein as the Standard Specifications) and the Contract Documents for City Wide Utilities and Cash Paving No. 31.
2. Two (2) working days prior to any excavation, the contractor must contact Line Locating Service, 765-1234 for location of existing utilities.
3. Prior to construction, the contractor shall excavate and verify the horizontal and vertical locations of all obstructions. Should a conflict exist, the contractor shall notify the engineer or surveyor so that the conflict can be resolved with minimum amount of delay.

THE FOLLOWING NOTES ALSO APPLY
WHEN CHECKED

- ☐ All utilities and utility service lines shall be installed prior to paving.
- ☐ Backfill compaction shall be according to specified street use.
- ☐ Tack coat requirements shall be determined by the City Engineer.
- ☐ Sidewalks and wheelchair ramps within the curb returns shall be constructed wherever a new curb return is constructed.
- ☐ If curb is depressed for a driveway or a handicap ramp, the driveway or ramp shall be constructed prior to acceptance of the curb and gutter.
- ☒ All storm drainage facilities shall be completed prior to final acceptance.

LEGEND

- RIGHT OF WAY LINE
- ===== EXIST. CURB & GUTTER
- ===== EXIST. STORM SEWER
- ===== PROPOSED STORM SEWER LINE

NOTE:

1. CONSTRUCTION TO BE DONE BY CITY FORCES, PARKS AND RECREATION DEPT. - CONTACT AL BOBERG PHONE # 766-5080

NOT AS-BUILT
VERIFY FIELD


INDEX

SHEET	TITLE
1	TITLE SHEET
2	PLAN & PROFILE
3	CROSS SECTIONS


26 1588 01 83

REV.	SHEETS	CITY ENGR.	DATE	USER DEPT.	DATE	USER DEPT.	DATE
APPROVAL OF REVISIONS							

	CITY OF ALBUQUERQUE	APPROVED FOR CONSTRUCTION
	1588	CITY ENGR. <i>AROB</i> 1/15/83 SHEET 1 OF 3

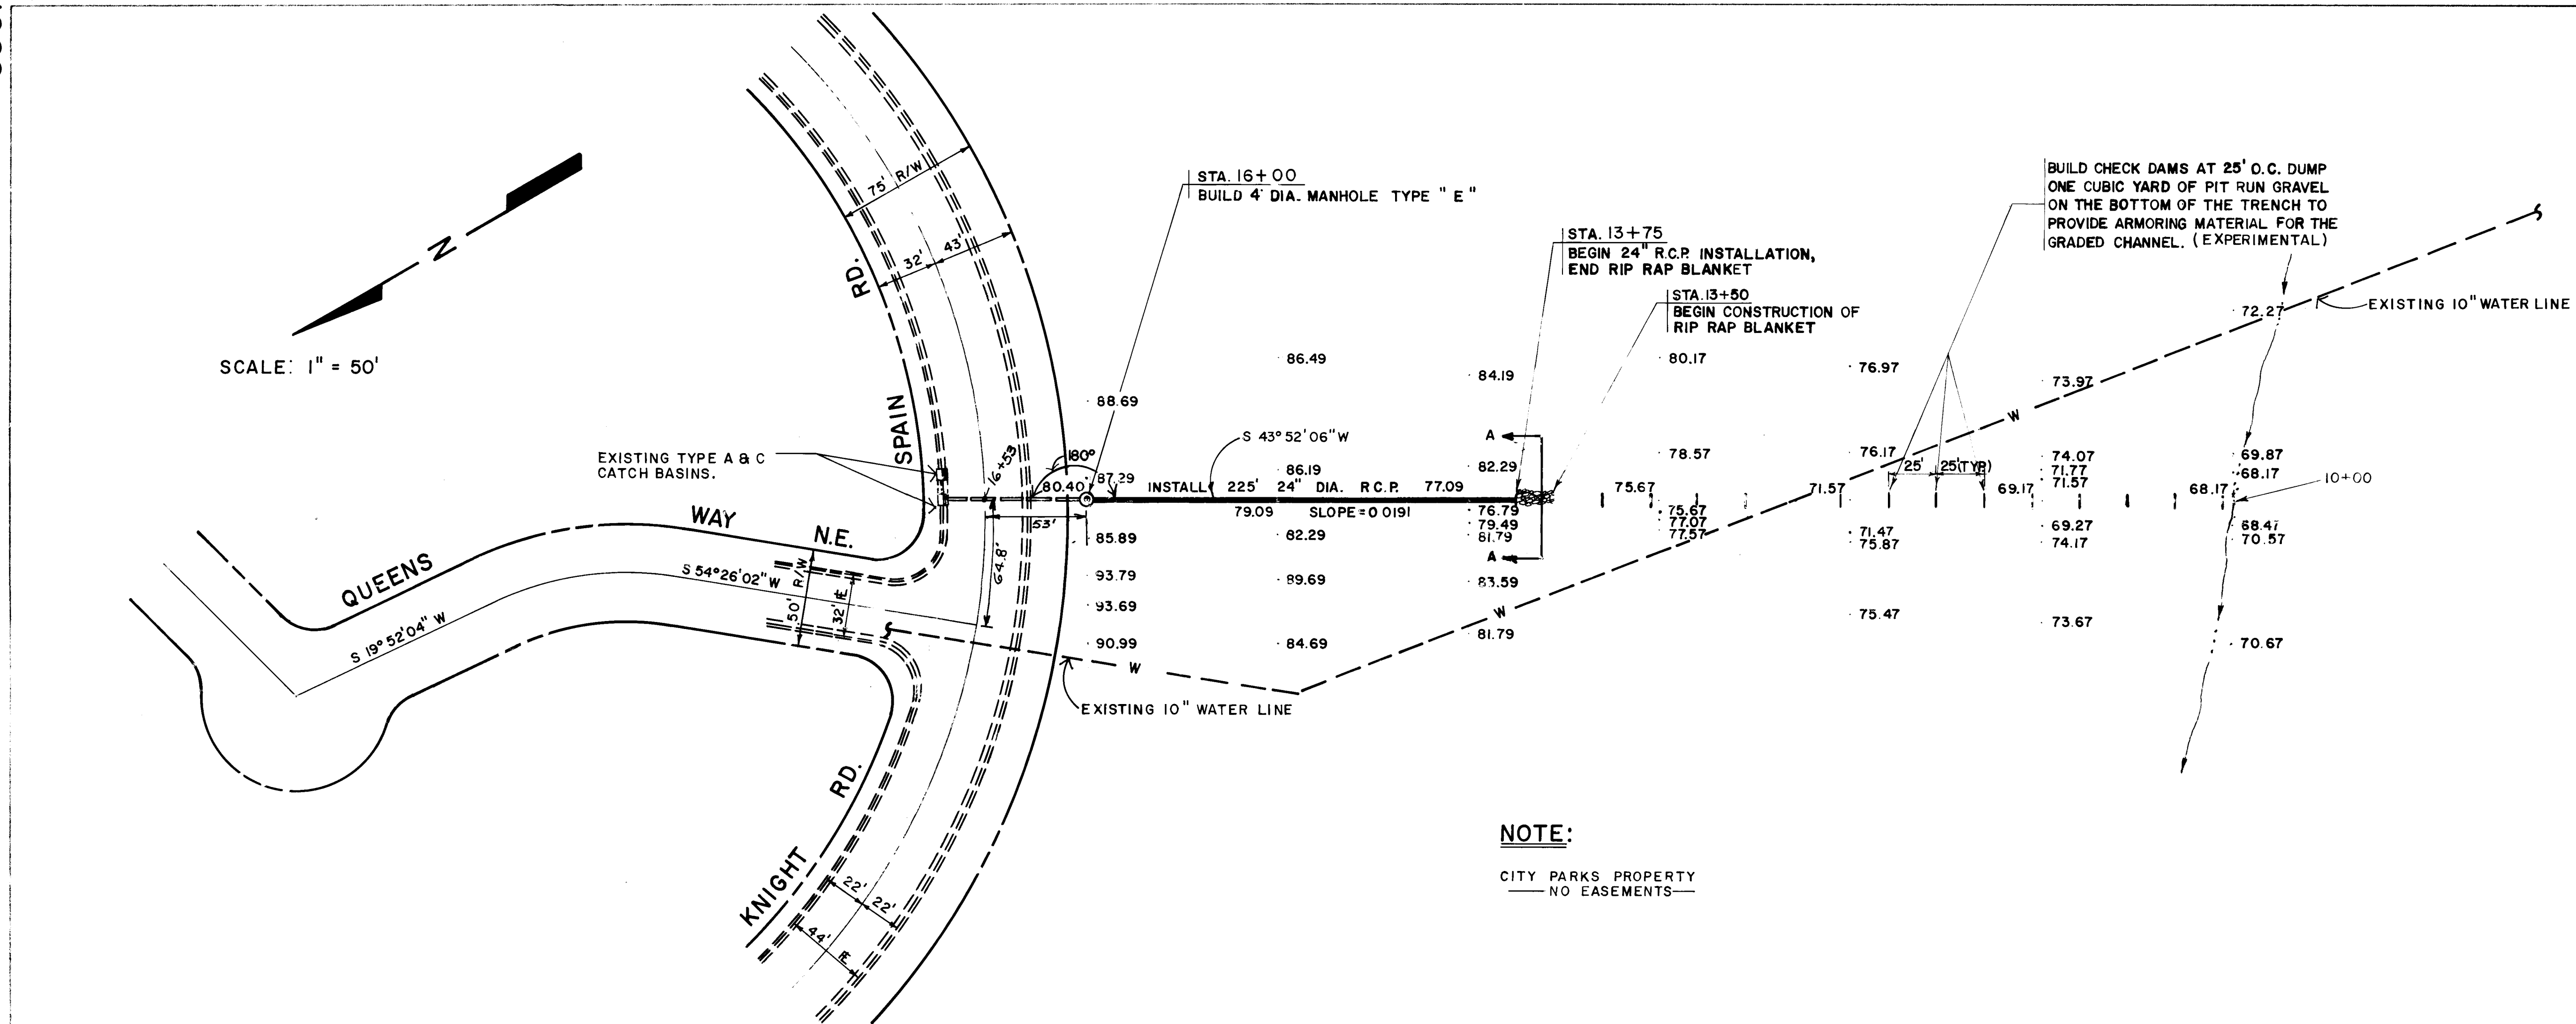

NOTE:
CITY PARKS PROPERTY
NO EASEMENTS

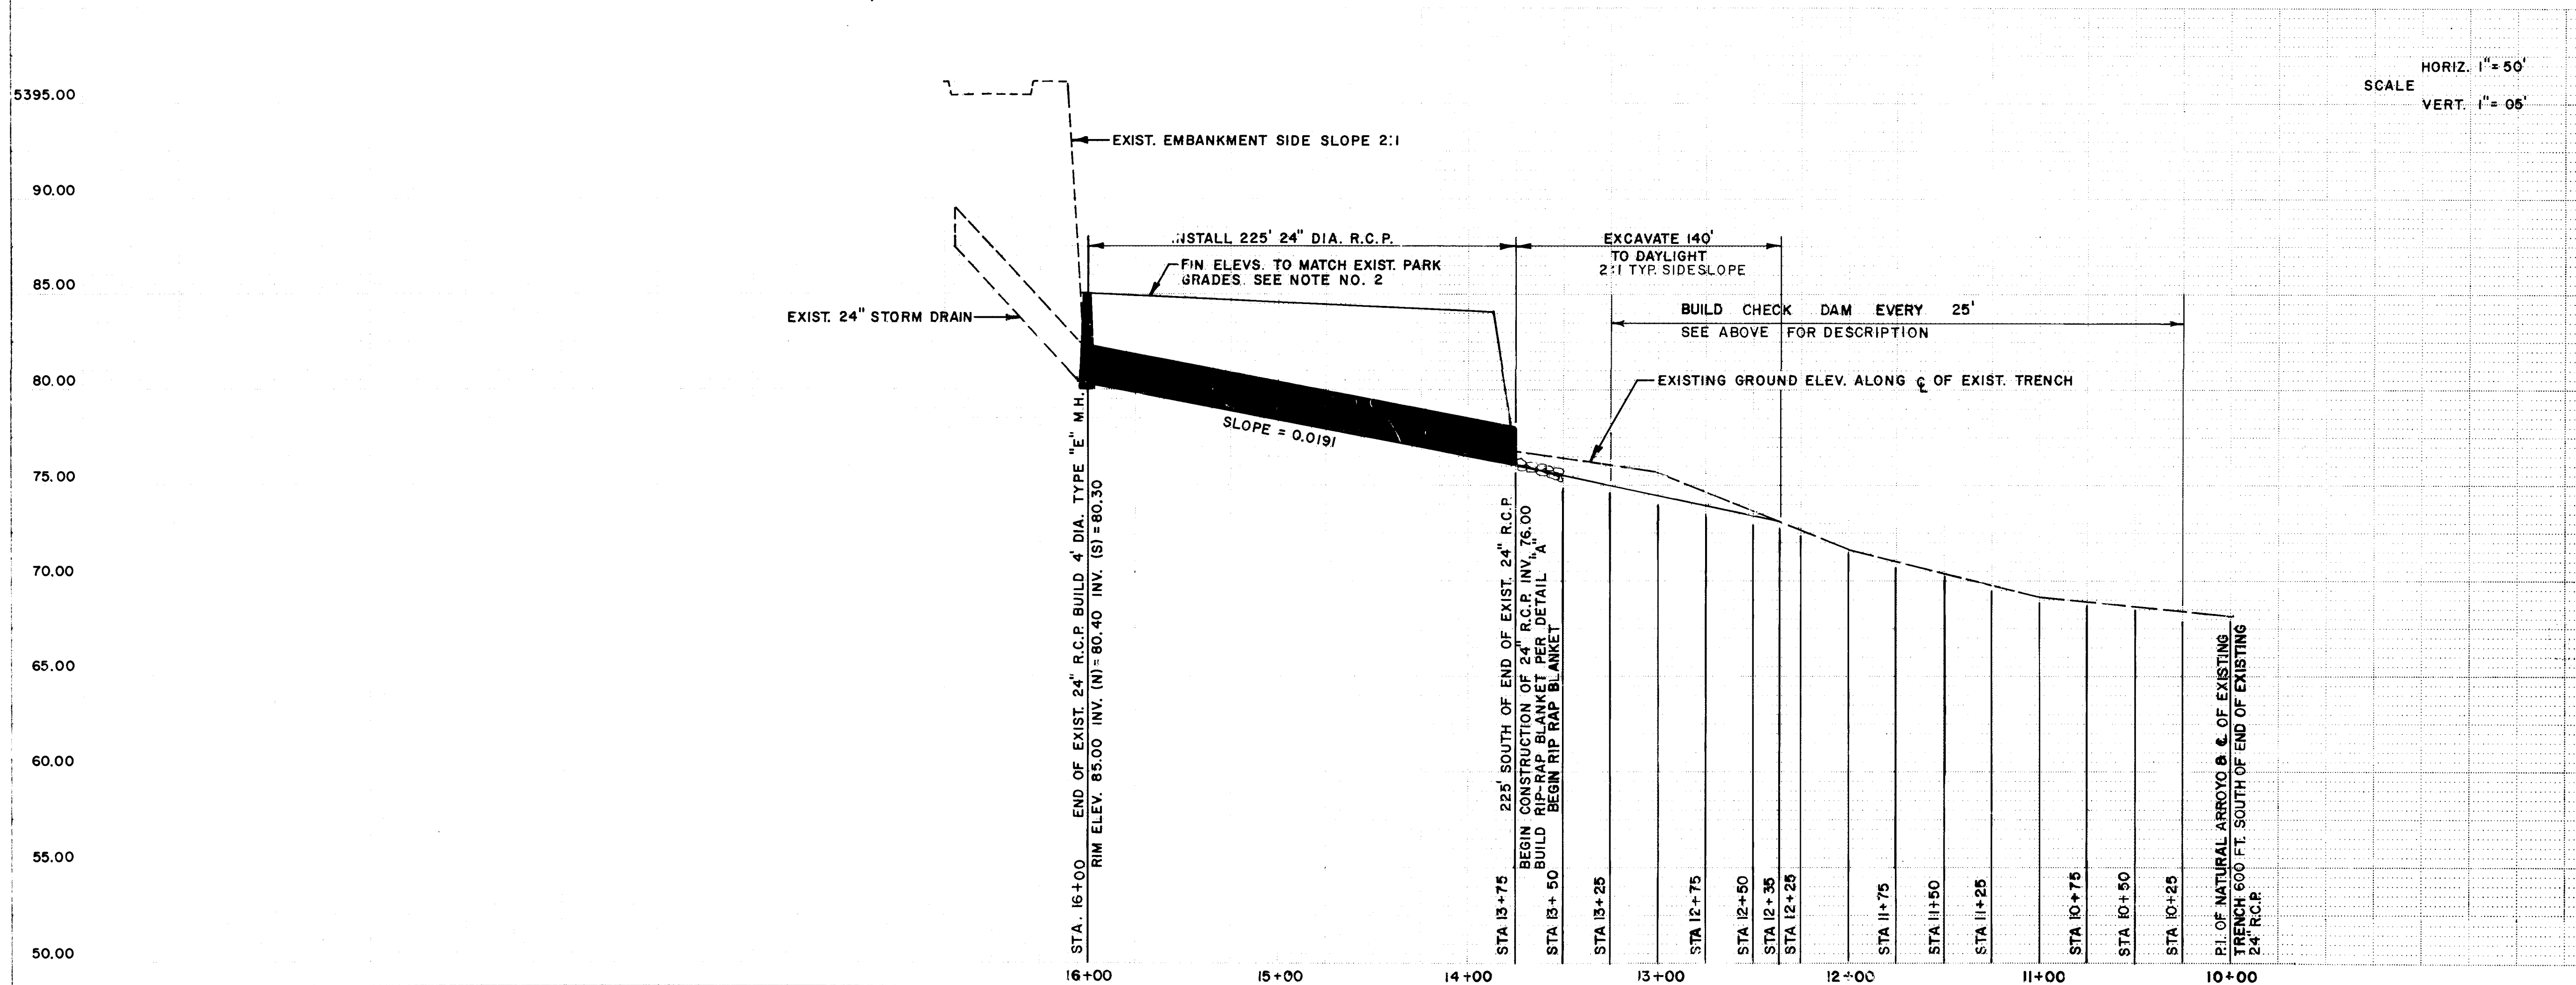

- NOTE:
- 1 CONSTRUCTION WILL BE DONE BY CITY (PARKS) CREWS.
 - 2 FIN. ELEVATIONS AND SIDE SLOPES OF GROUND COVER WILL BE DETERMINED BY THE CITY PARKS DESIGNER.
 - 3 MDD-ENG/FIELD SHALL INSPECT BEDDING & BACKFILL AND PIPE LAYOUT.
 - 4 CITY LAB SHALL PERFORM ALL REQUIRED TESTING
 - 5 MDD-ENG/FIELD INSPECTOR SHALL CONFIRM ACCURACY OF AS-BUILTS PREPARED BY PARKS & REC. ENGINEER.

REVISIONS		REMARKS	BY
NO.	DATE		



CITY OF ALBUQUERQUE
MUNICIPAL DEVELOPMENT DEPARTMENT
ENGINEERING DIVISION

TITLE: STORM SEWER LINE EXTENSION ON SPAIN RD. & KNIGHT RD. N.E.

APPROVALS	ENGINEER	DATE	APPROVALS	ENGINEER	DATE
City Engineer	<i>[Signature]</i>	3-1-83	Liquid Waste		
A.C.E. - Design	<i>[Signature]</i>	24 Feb 83	Traffic		
A.C.E. - Hydrology	<i>[Signature]</i>	24 Feb 83	Water		

Parks

DRAWING NO.	1588	MAP NO.	F-19	SHEET	2	OF	3
-------------	------	---------	------	-------	---	----	---

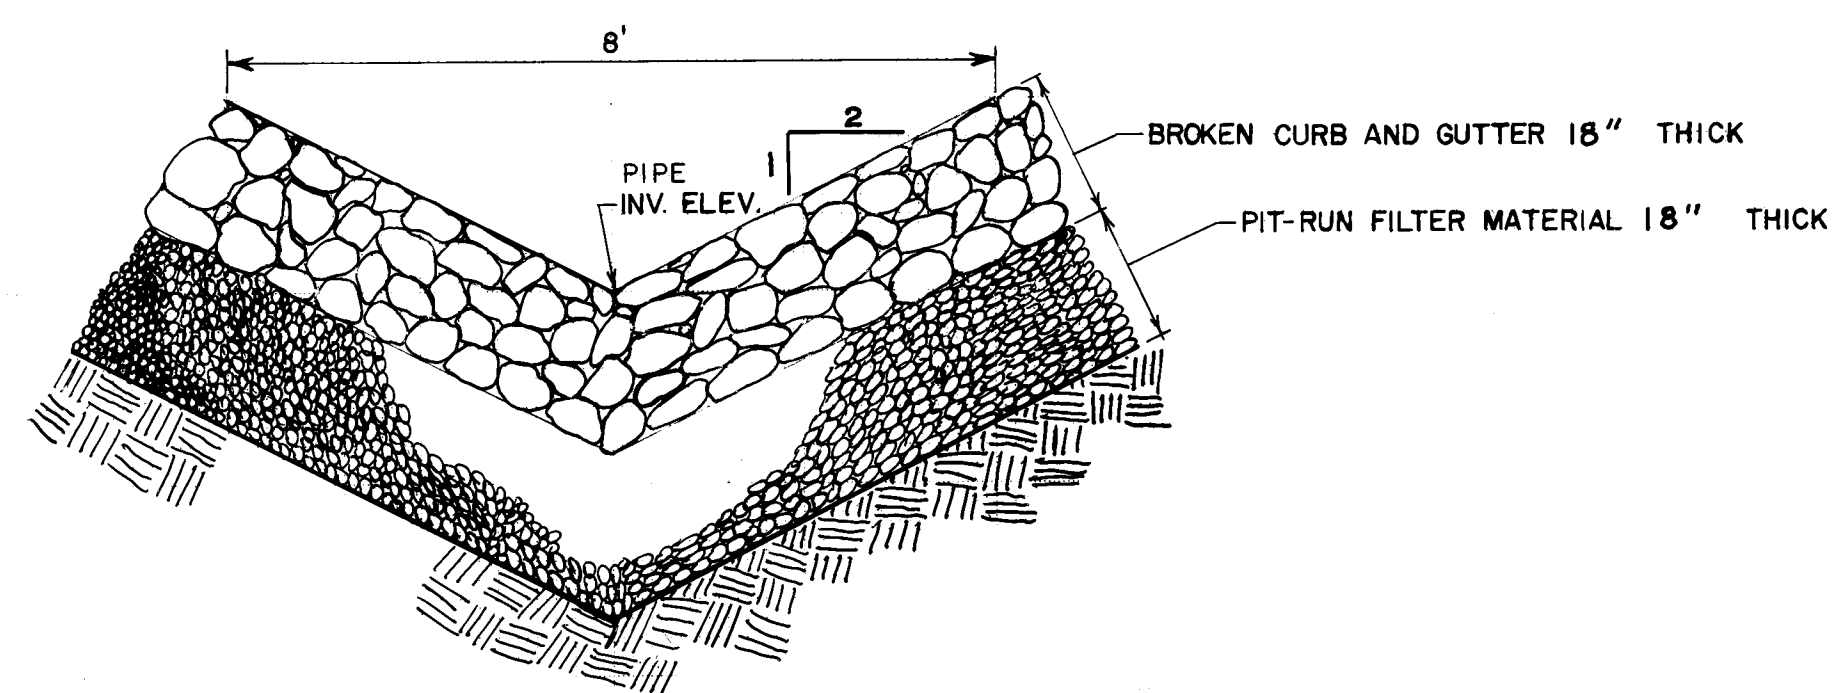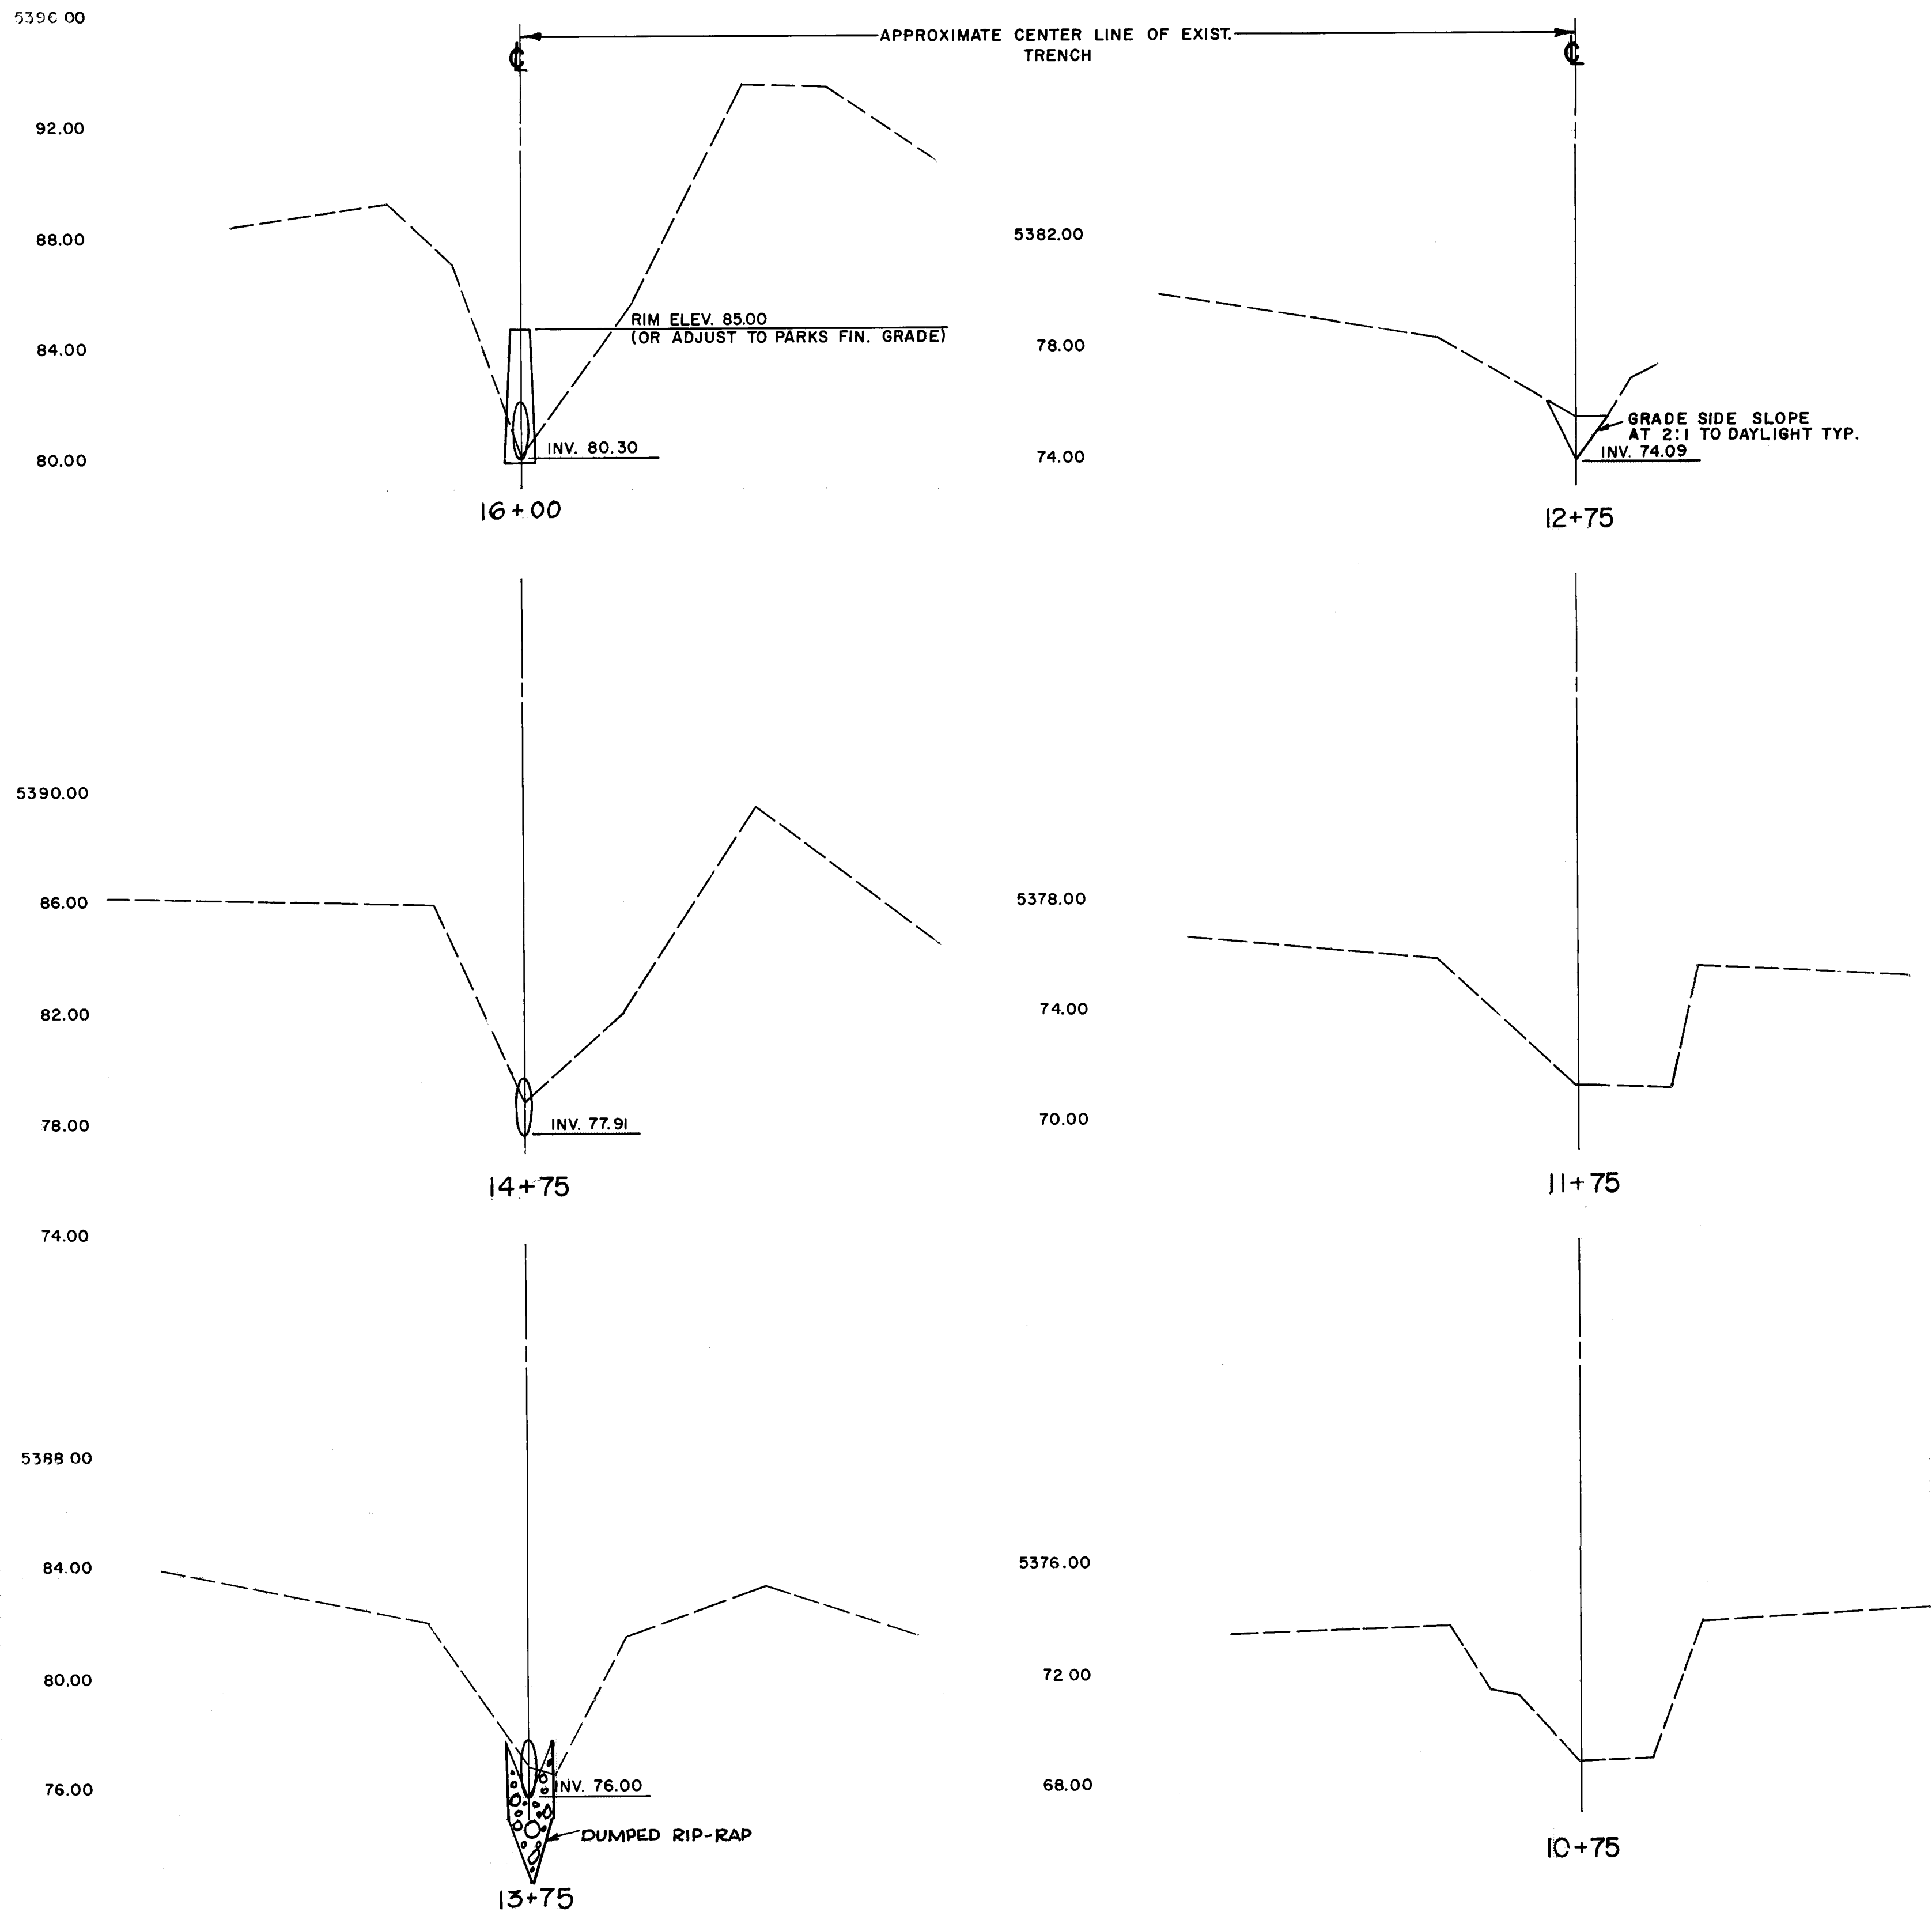

HORIZ. 1" = 20'
SCALE:
VERT. 1" = 04'

CITY OF ALBUQUERQUE MUNICIPAL DEVELOPMENT DEPARTMENT ENGINEERING DIVISION					
TITLE: SPAIN RD & KNIGHT RD. N.E. CROSS SECTIONS					
APPROVALS	ENGINEER	DATE	APPROVALS	ENGINEER	DATE
City Engineer	<i>[Signature]</i>	3-1-83	Liquid Waste		
A.C.E.-Design	<i>[Signature]</i>	2/16/83	Traffic		
A.C.E.-Hydrology	<i>[Signature]</i>	2/16/83	Water		
DESIGNED BY CELIA TOMLINSON DATE 1-7-83					
DRAWN BY ISAAC E. LARGE DATE 1-14-83					
CHECKED BY <i>[Signature]</i> DATE 2-15-83					
DRAWING NO.	1588	MAP NO.	F-19	SHEET	3 OF 3