


PAVING - 68TH. ST. N.W. GLENRIO & HANOVER RD.

INDEX

SHEET 1	TITLE PAGE
SHEET 2	PLAN & PROFILE
SHEET 3	CROSS-SECTIONS

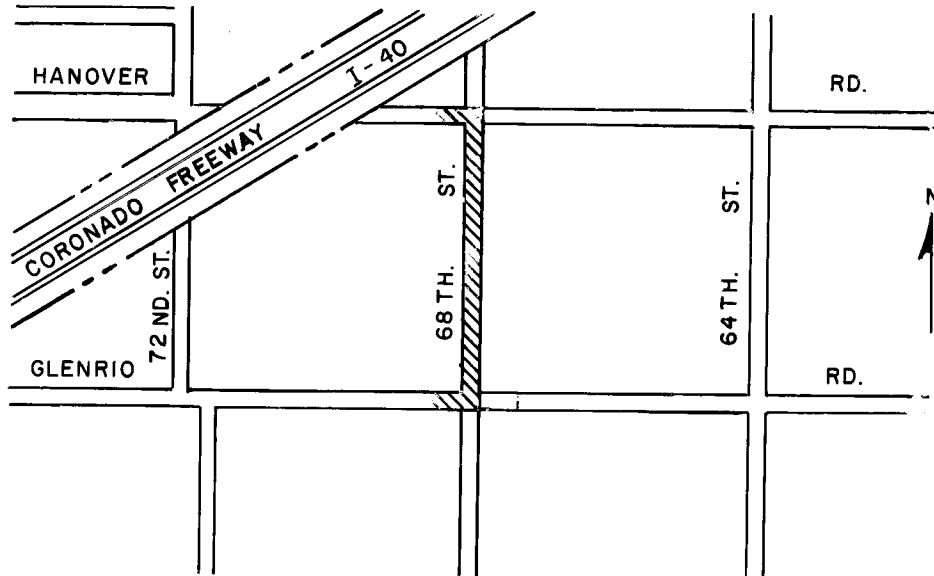


LOCATION MAP

"NOTICE TO CONTRACTOR"

- All work detailed on these plans to be performed under contract shall, except as otherwise stated or provided for hereon, be constructed in accordance with the New Mexico Standard Specifications for Public Works Construction - 1979 Edition (referred to herein as the Standard Specifications) and the Contract Documents for City-Wide Utilities and Cash Paving No. 31.
- Two (2) working days prior to any excavation, contractor must contact Line Locating Service, 765-1234, for location of existing utilities.
- Prior to construction, the contractor shall excavate and verify the horizontal and vertical locations of all obstructions. Should a conflict exist, the contractor shall notify the engineer or surveyor so that the conflict can be resolved with minimum amount of delay.

THE FOLLOWING NOTES APPLY WHEN CHECKED


- ☒ All utilities and utility service lines shall be installed prior to paving.
- ☒ Backfill compaction shall be according to specified street use.
- ☒ Tack coat requirements shall be determined by the City Engineer.
- ☒ Sidewalks and wheelchair ramps within the curb returns shall be constructed wherever a new curb return is constructed.
- ☒ If curb is depressed for a driveway or a handicap ramp, the driveway or ramp shall be constructed prior to acceptance of the curb and gutter.
- ☐ All storm drainage facilities shall be completed prior to final acceptance.

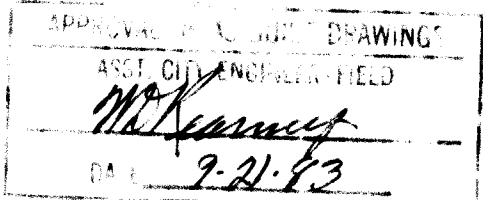

26 1591 0183

REV.	SHEETS	CITY ENGR.	DATE	USER DEPT.	DATE	USER DEPT.	DATE
APPROVAL OF REVISIONS							

	CITY OF ALBUQUERQUE	APPROVED FOR CONSTRUCTION <i>[Signature]</i> CITY ENGR. 7-2-83
	1591	SHEET 1 OF 3

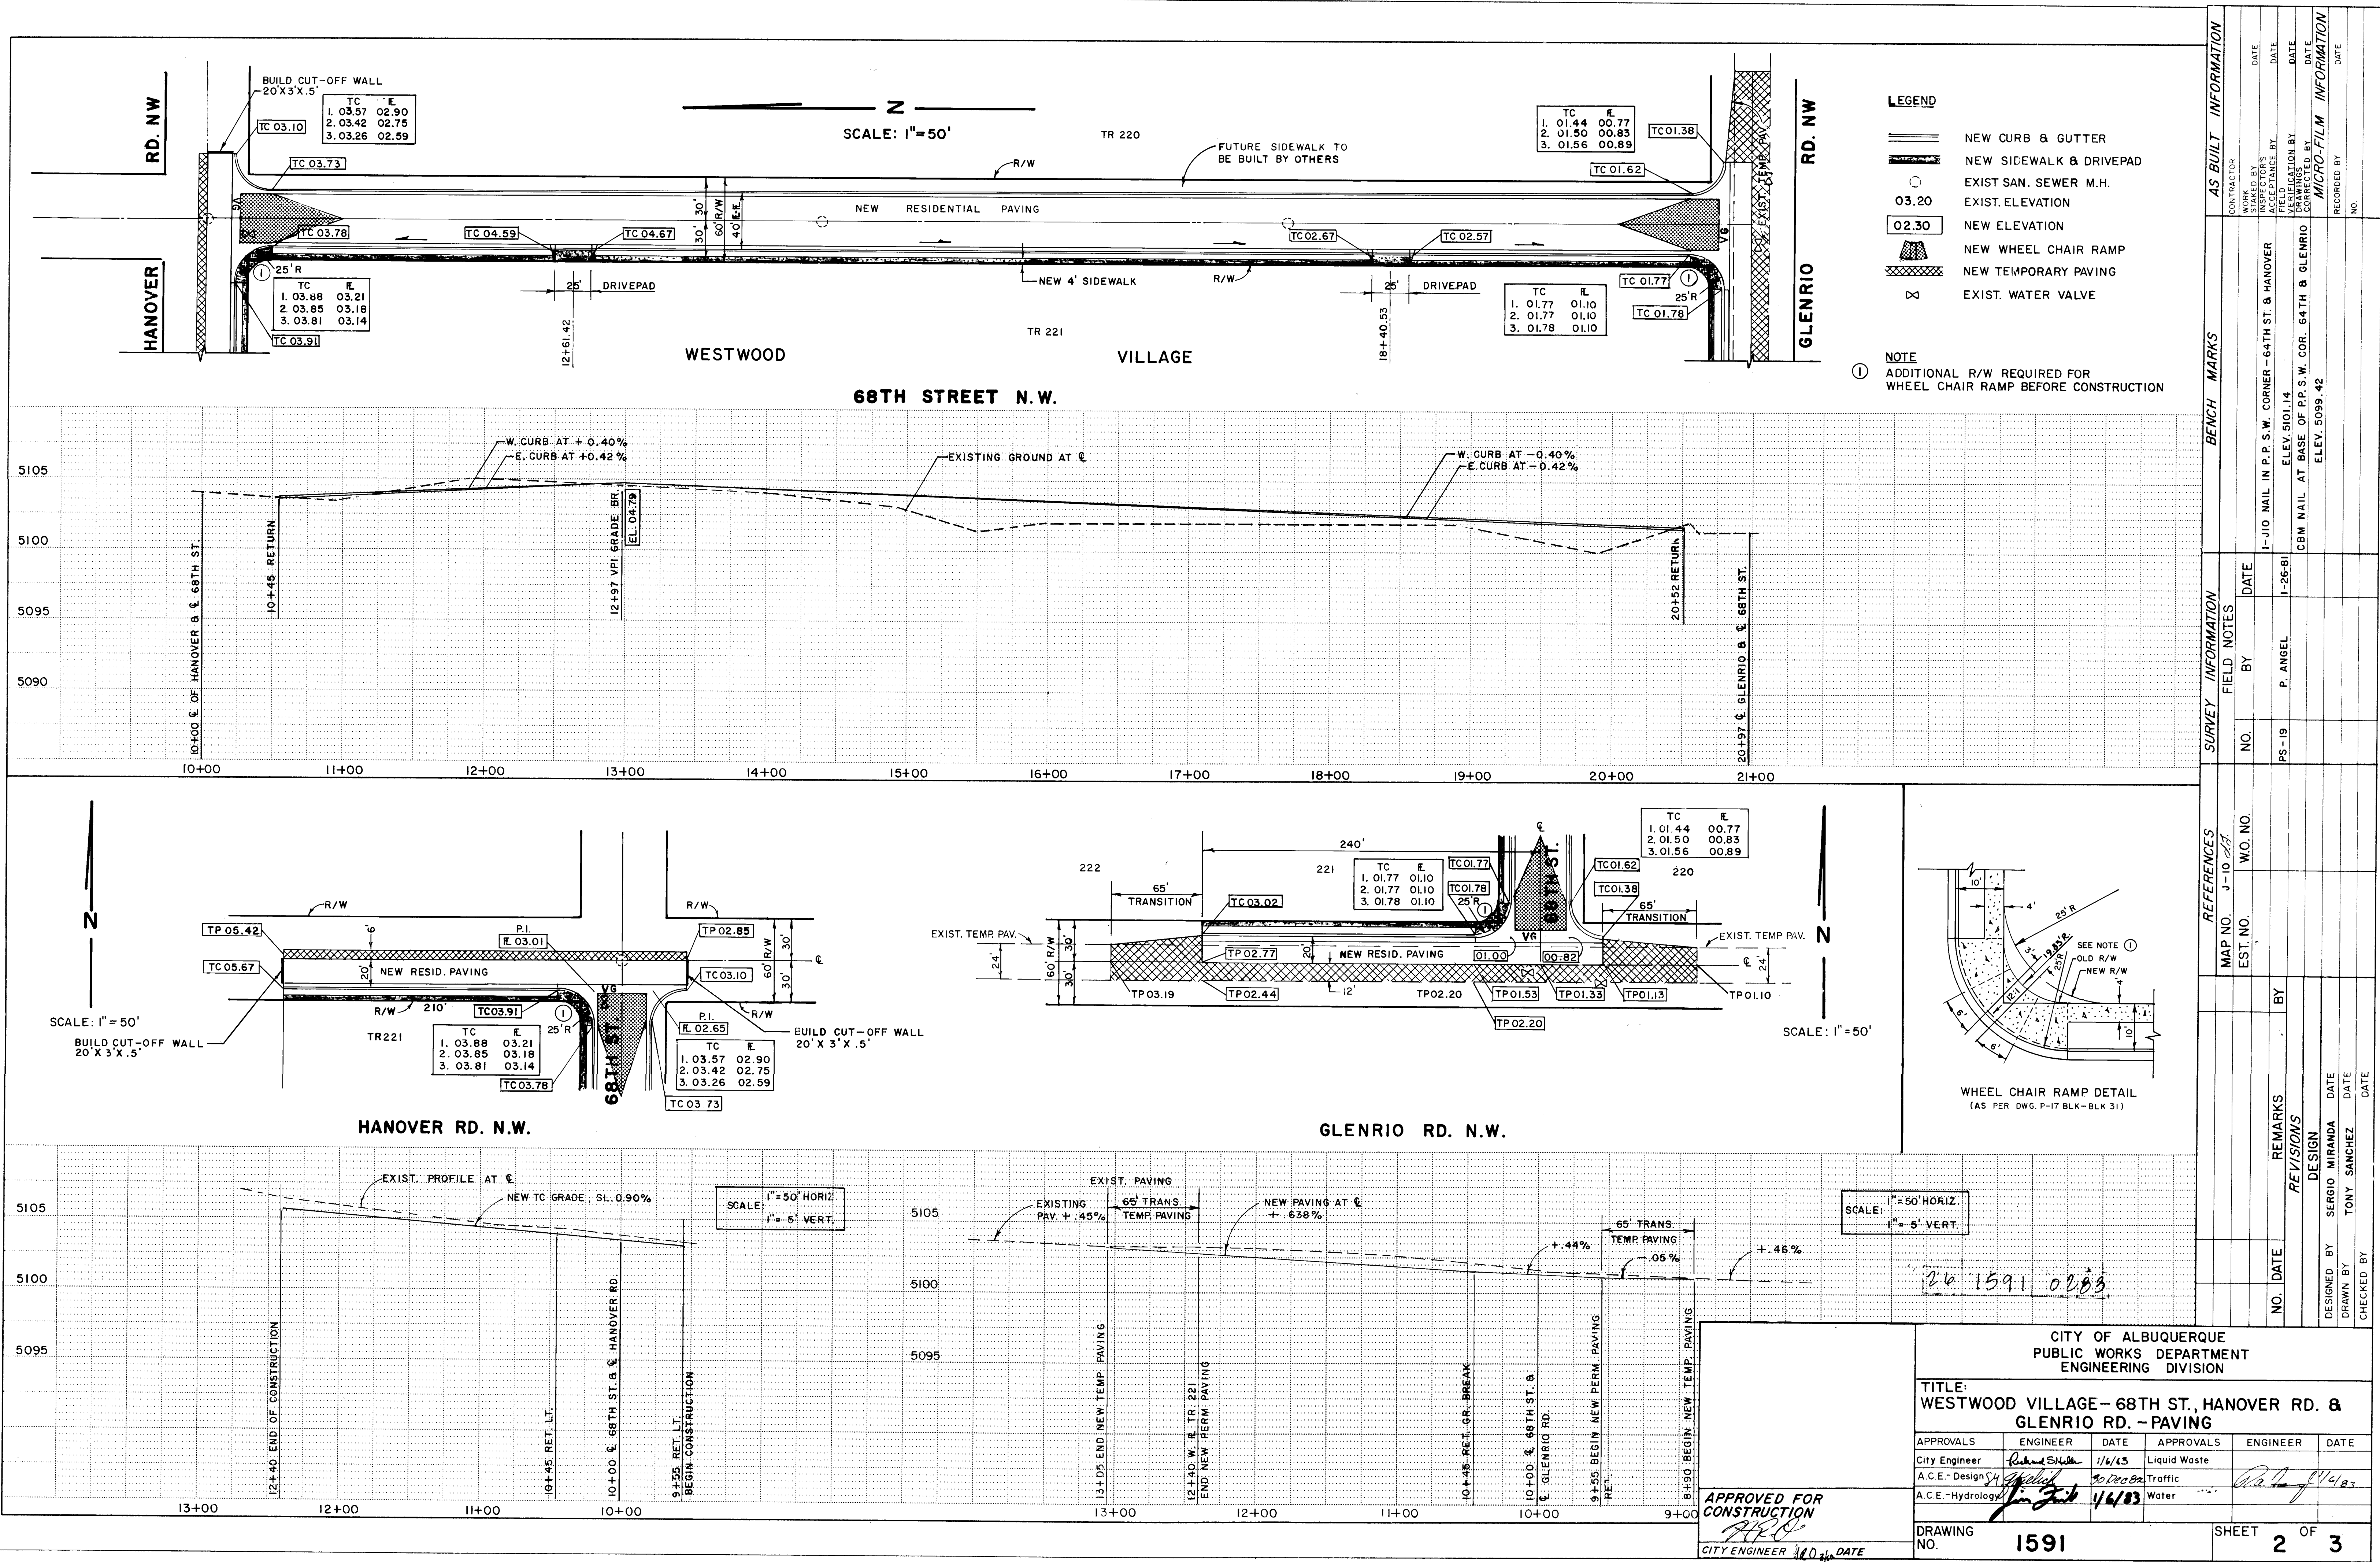

LEGEND

- NEW CURB & GUTTER
- NEW SIDEWALK & DRIVEPAD
- EXIST. SAN. SEWER M.H.
- EXIST. ELEVATION
- NEW ELEVATION
- NEW WHEEL CHAIR RAMP
- NEW TEMPORARY PAVING
- EXIST. WATER VALVE

NOTE
① ADDITIONAL R/W REQUIRED FOR WHEEL CHAIR RAMP BEFORE CONSTRUCTION

AS BUILT INFORMATION			BENCH MARKS			SURVEY INFORMATION			REFERENCES			REVISIONS		
CONTRACTOR	WORK	DATE	NO.	BY	DATE	NO.	BY	DATE	MAP NO.	EST. NO.	WO. NO.	NO.	DATE	REMARKS
	INSPECTED BY	DATE												
	STAKED BY	DATE												
	FIELD CHANGE BY	DATE												
	VERIFICATION BY	DATE												
	CORRECTED BY	DATE												
MICRO-FILM INFORMATION			NO.			DESIGN			DESIGNED BY			DRAWN BY		
									SERGIO MIRANDA			TONY SANCHEZ		
									DATE			DATE		

CITY OF ALBUQUERQUE
PUBLIC WORKS DEPARTMENT
ENGINEERING DIVISION


TITLE:
WESTWOOD VILLAGE - 68TH ST., HANOVER RD. &
GLENRIO RD. - PAVING

APPROVALS	ENGINEER	DATE	APPROVALS	ENGINEER	DATE
CITY Engineer	<i>[Signature]</i>	1/6/83	Liquid Waste		
A.C.E. - Design	<i>[Signature]</i>	1/6/83	Traffic		
A.C.E. - Hydrology	<i>[Signature]</i>	1/6/83	Water		

APPROVED FOR CONSTRUCTION
[Signature]
CITY ENGINEER 1/6/83 DATE

DRAWING NO. 1591

SHEET 2 OF 3

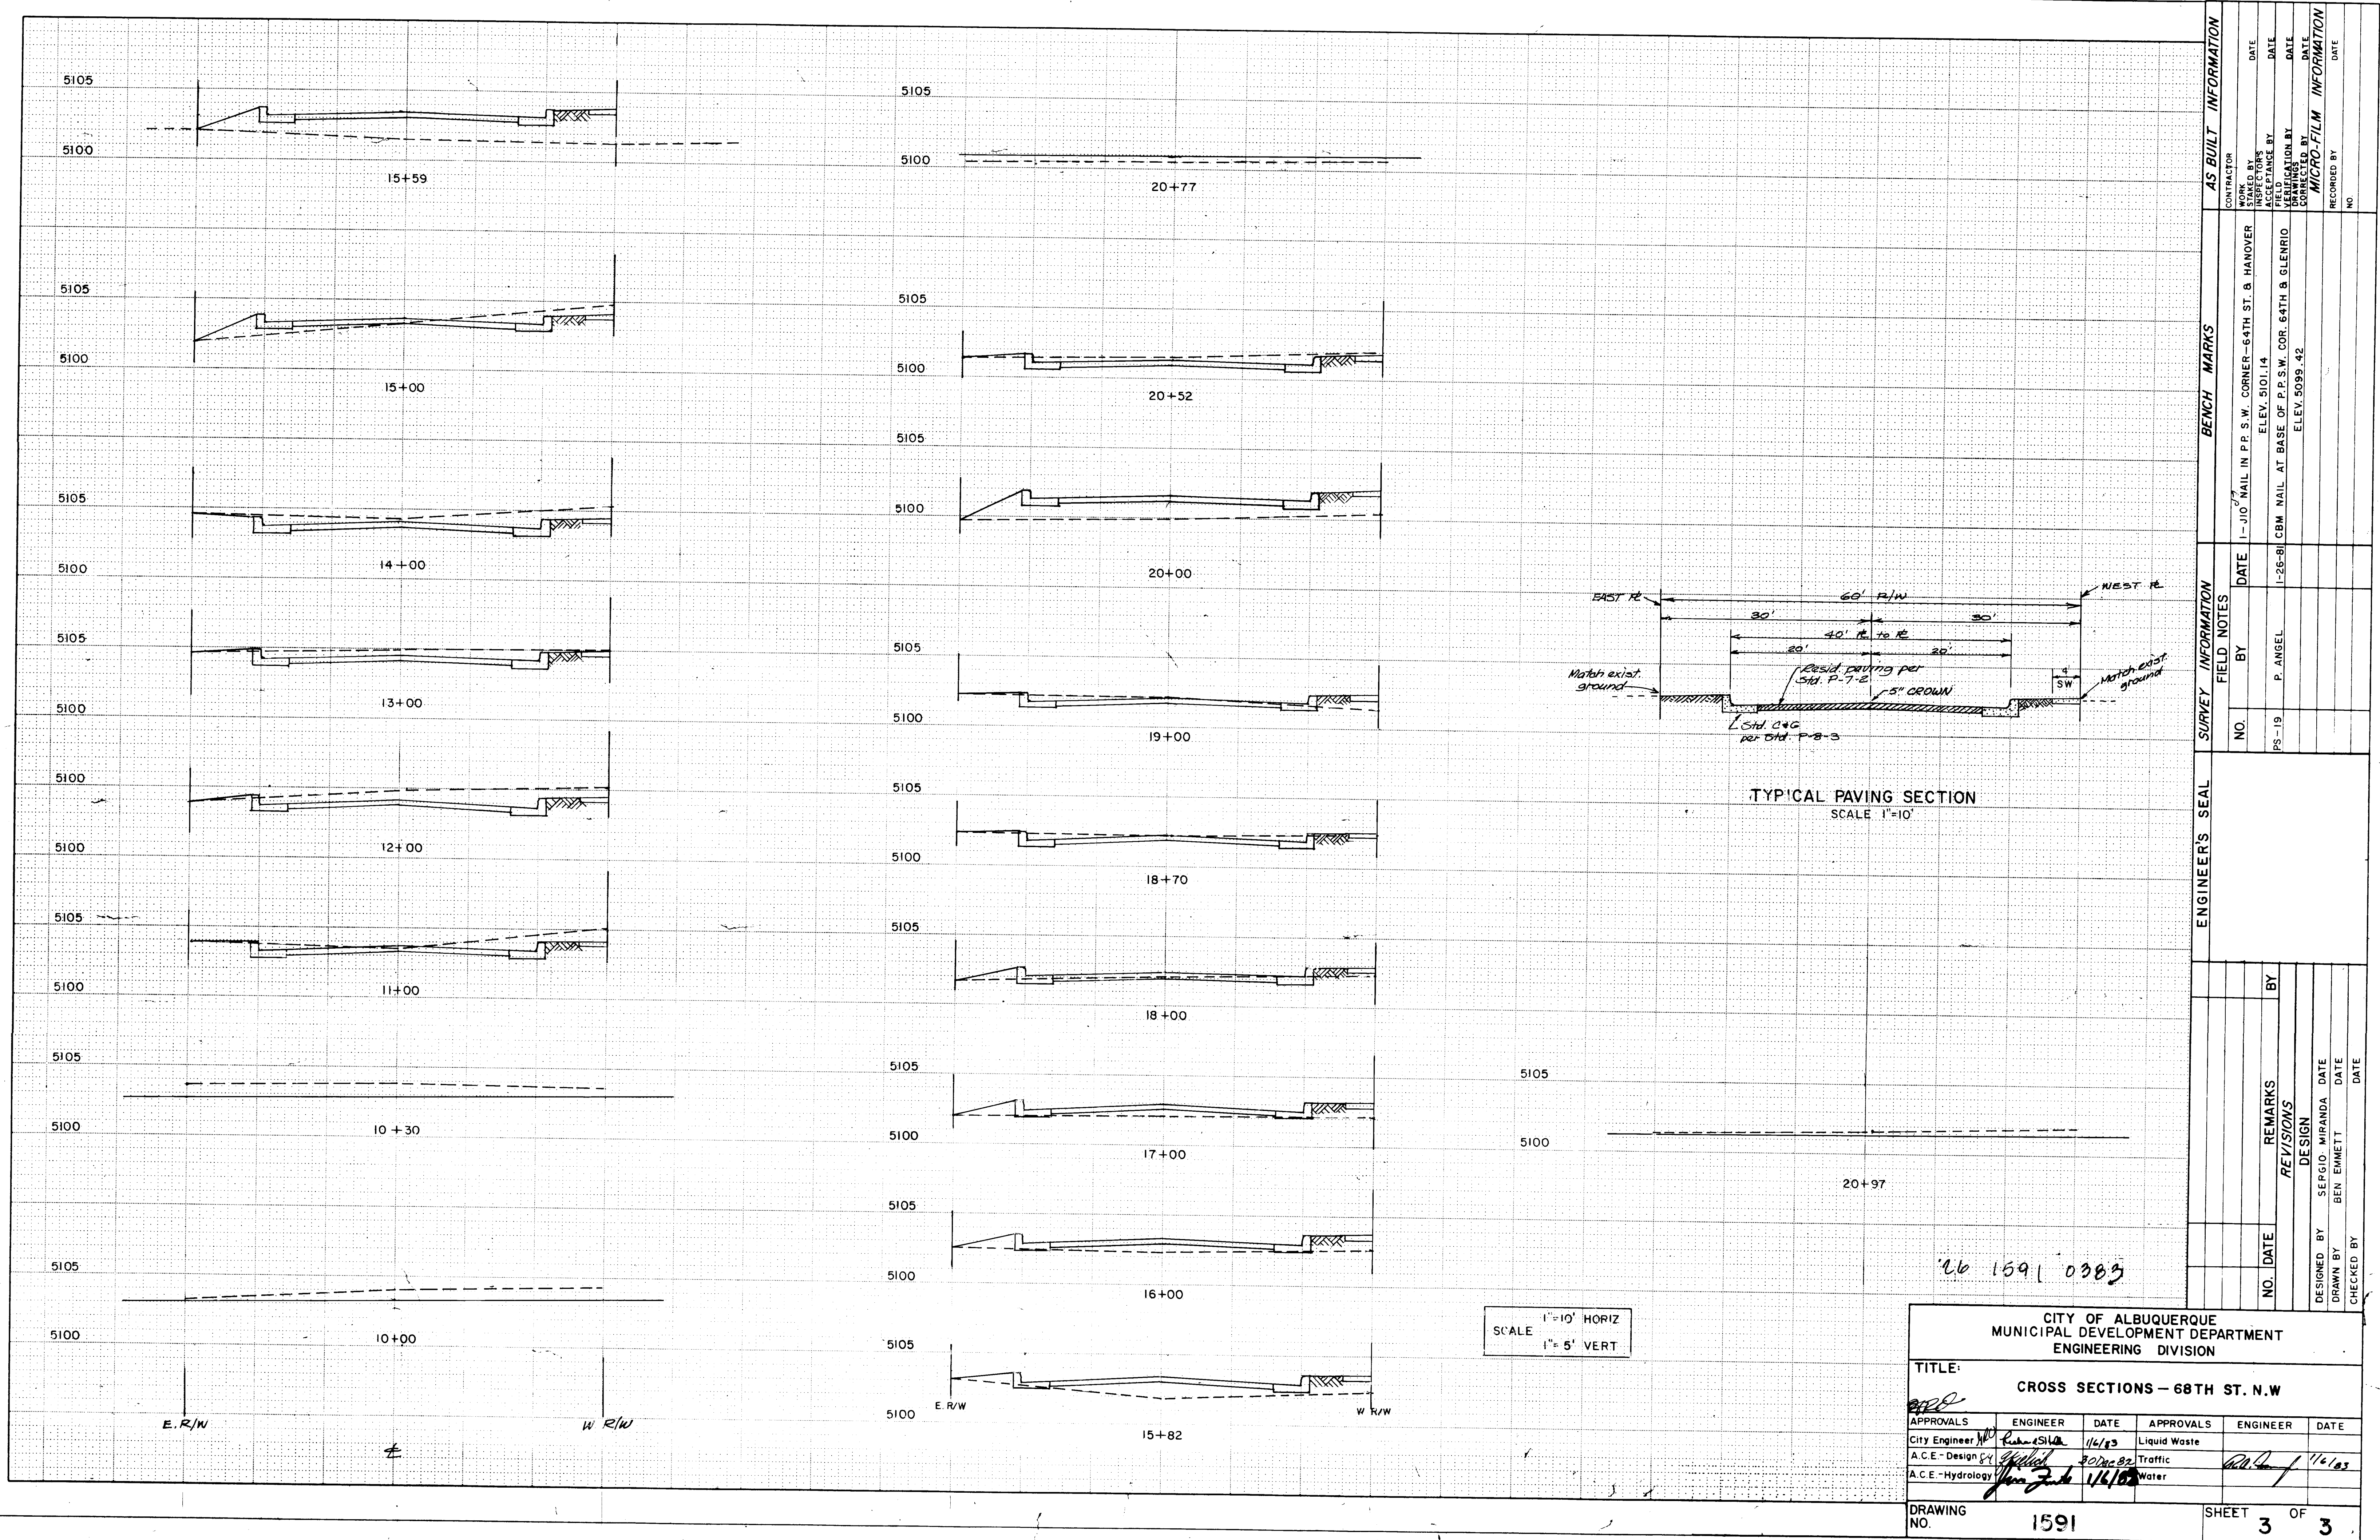

ENGINEER'S SEAL			SURVEY INFORMATION		BENCH MARKS		AS BUILT INFORMATION	
NO.	DATE	REMARKS	NO.	BY	DATE	CONTRACTOR	WORKED BY	DATE
PS-19		P. ANGEL				1-JIO NAIL IN P.P. S.W. CORNER-64TH ST. & HANOVER	INSPECTOR'S	
						ELEV. 5101.14	ACCEPTANCE BY	
						CBM NAIL AT BASE OF P.P. S.W. COR. 64TH & GLENRIO	VERIFICATION BY	
						ELEV. 5099.42	DRAWINGS	
							SUBMITTED BY	
							DATE	
							MICRO-FILM INFORMATION	
							RECORDED BY	
							DATE	
							NO	

CITY OF ALBUQUERQUE
MUNICIPAL DEVELOPMENT DEPARTMENT
ENGINEERING DIVISION

TITLE:
CROSS SECTIONS - 68TH ST. N.W

APPROVALS	ENGINEER	DATE	APPROVALS	ENGINEER	DATE
City Engineer	<i>Rubén Silva</i>	11/6/83	Liquid Waste		
A.C.E.-Design	<i>John</i>	8/20/82	Traffic	<i>Ben Emmett</i>	11/6/83
A.C.E.-Hydrology	<i>John</i>	11/6/82	Water		

DRAWING NO. 1591

SHEET 3 OF 3