

Est. No. P-53-72
Map No. M-16-S

Notes: Light Poles, Tele. Poles and Traffic Signs
To be Removed And Relocated by Others.
(Not Shown on Drwg.)


- Legend**
- T.C. Top of Curb Elev. Exist.
 - T.P. Top of Paving Elev.
 - G.R. Ground Elev.
 - TC Prop. Top of Curb Elev.
 - Exist. Curb
 - Exist. Curb To be Removed
 - Prop. Curb
 - T.W. Top of Walk
 - Exist. Storm Sewer
 - Exist. Gas Line
 - Exist. Water Line
 - Exist. Sanitary Sewer
 - New Location For F.H.
 - Exist. F.H.
 - Exist. Sidewalk To be Removed
 - Boundary of Exist. Pave To be Removed

1	2	3	4	5	6	7	8	9	10	11	12	13	14	15	16	17	18	19	20	21	22	23	24	25	26	27	28	29
02	16	72	01																									

B.M. - Marker on West E. Yale & NW of Old
Airport Bldg. U.S.C. & G.S. Brass Cap
Kirland #2-1946 EEF Elev 5305.19

Curve Data
D 300
D 140
T 409.30
L 642.90
E 409.30

Scale: 1" = 30'

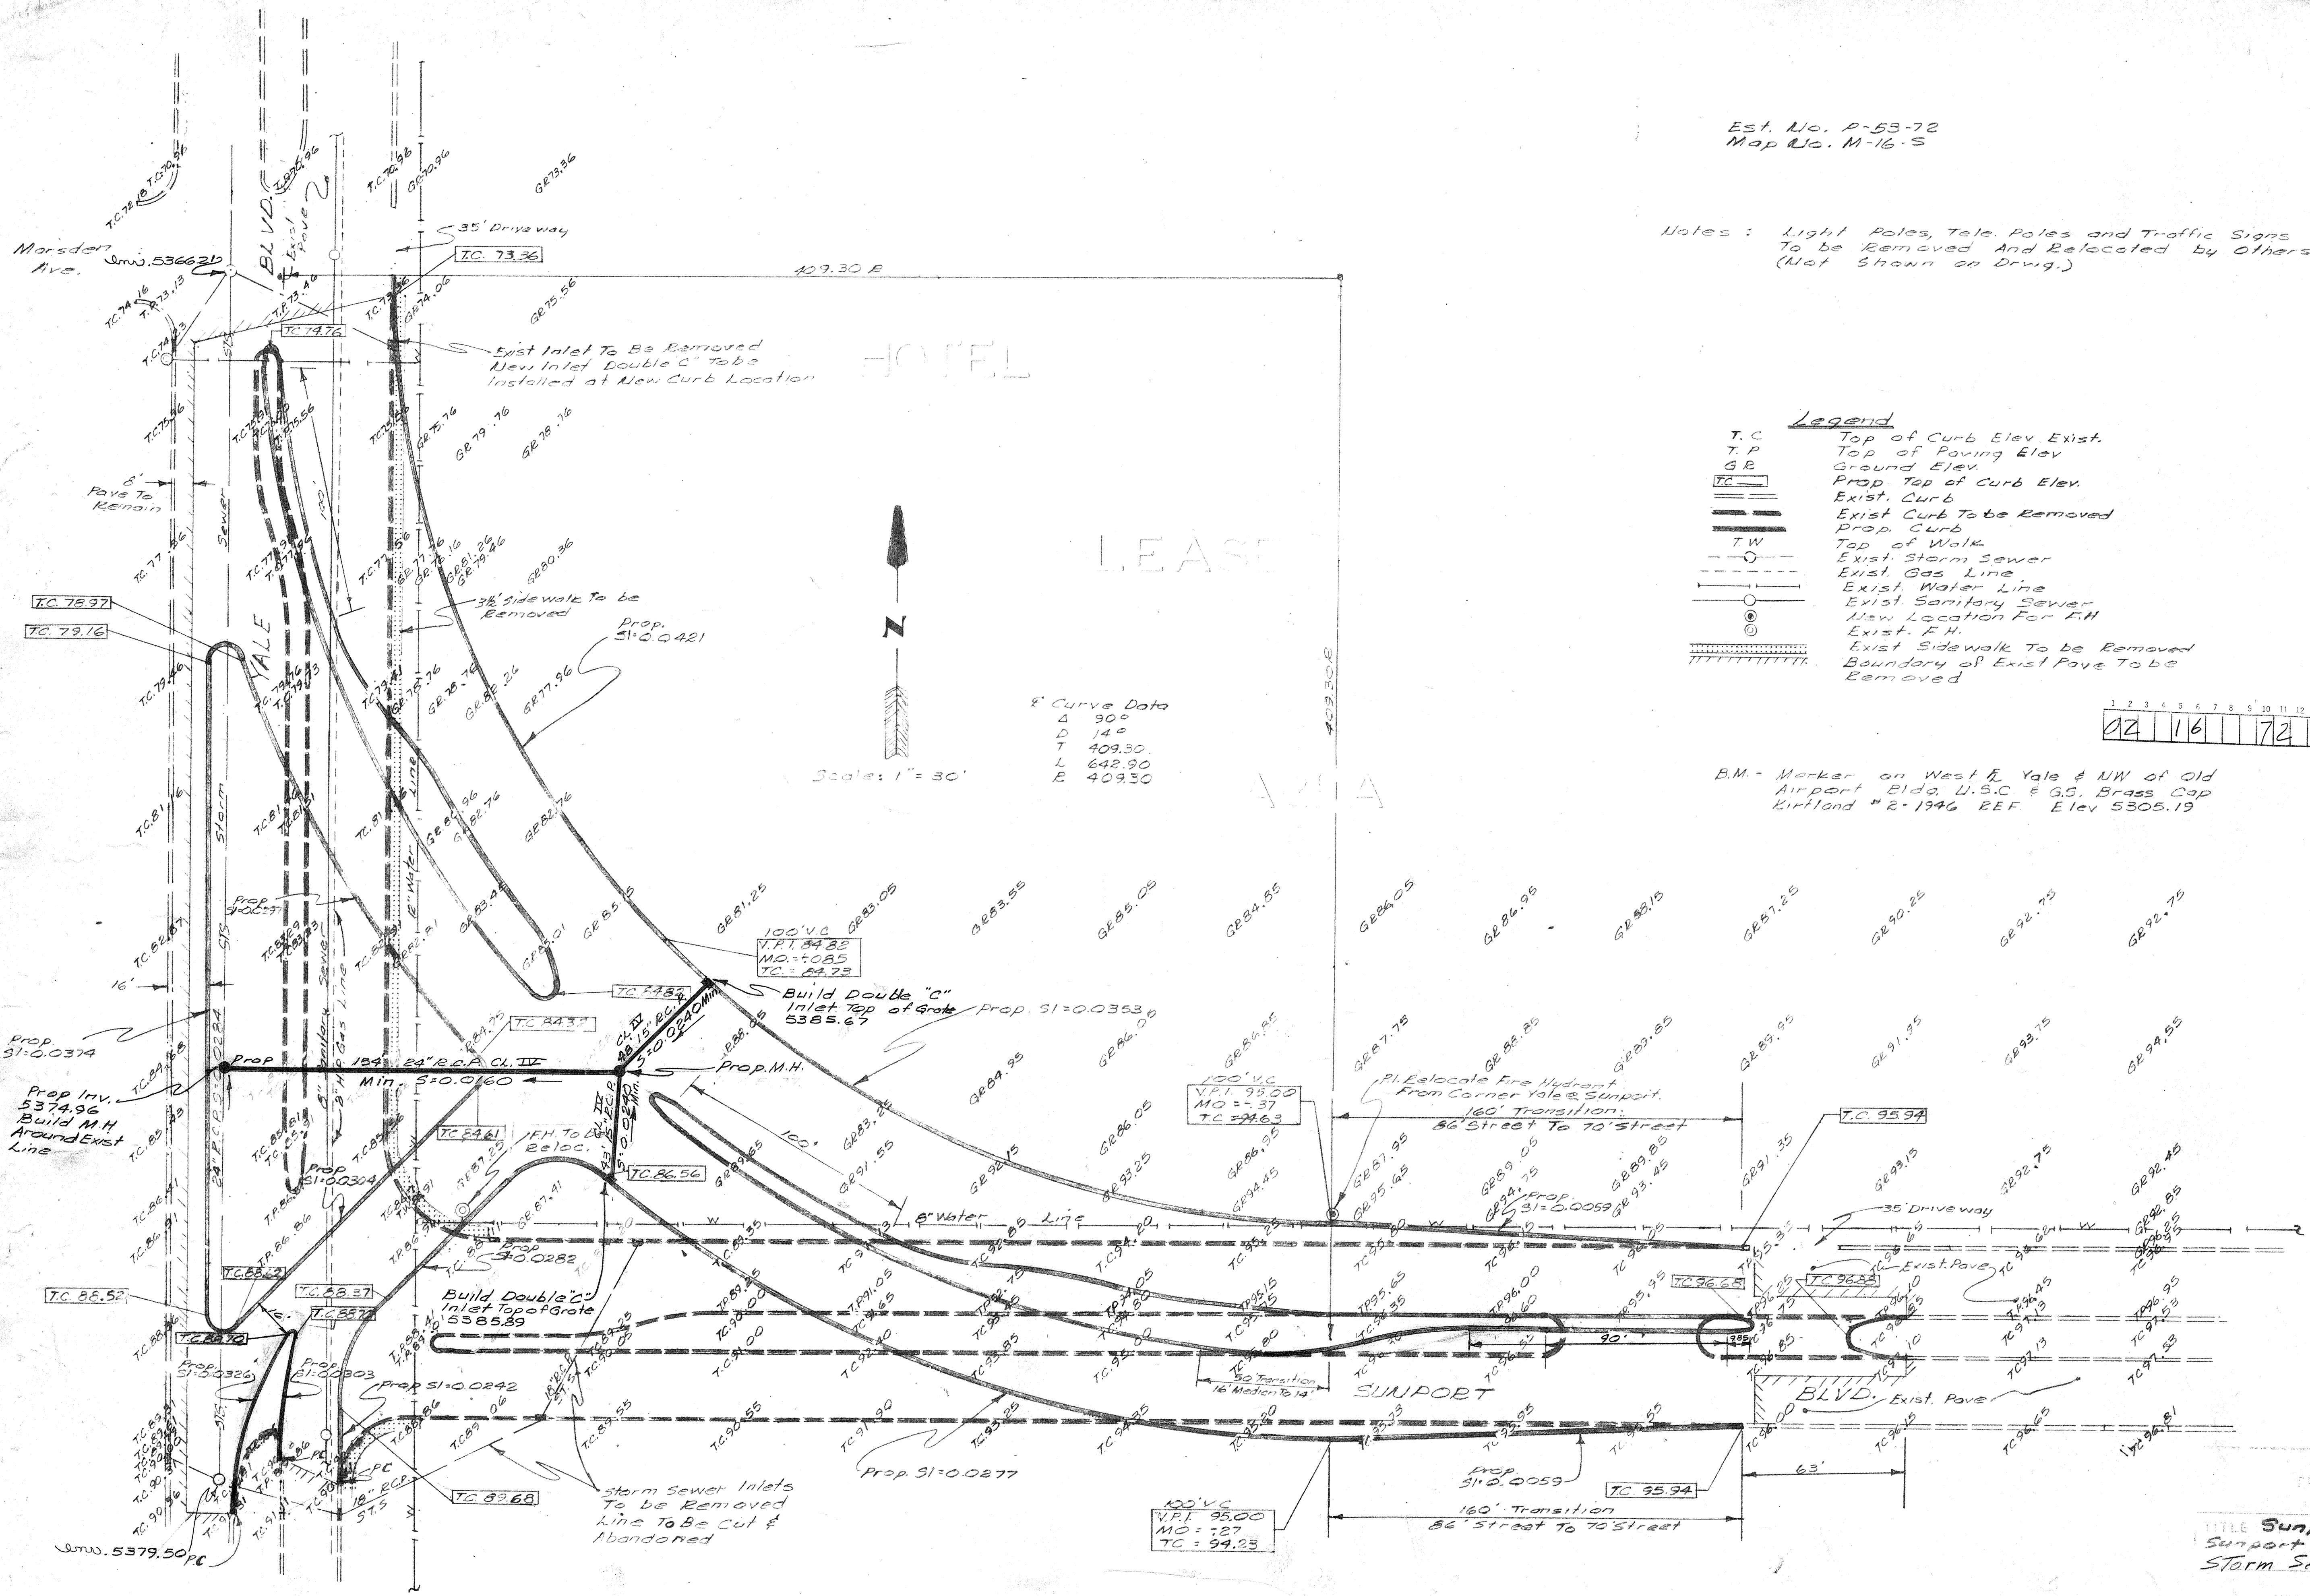

M-16-S

Est. No. P-53-72

CITY OF ALBUQUERQUE
PLANNING DEPARTMENT
ENGINEERING

TITLE **Sunport, Street Realignment
Sunport Blvd and Yale Blvd
Storm Sewer**

DESIGNED BY *[Signature]* ACE
CHECKED BY *[Signature]* C.E.
DATE 5/25/72

5-572 Drafting
5-572 C.E.
DATE

5/17/72 Added SS-lines

55-16-72