


• L E G E N D •


MATERIALS




LINES

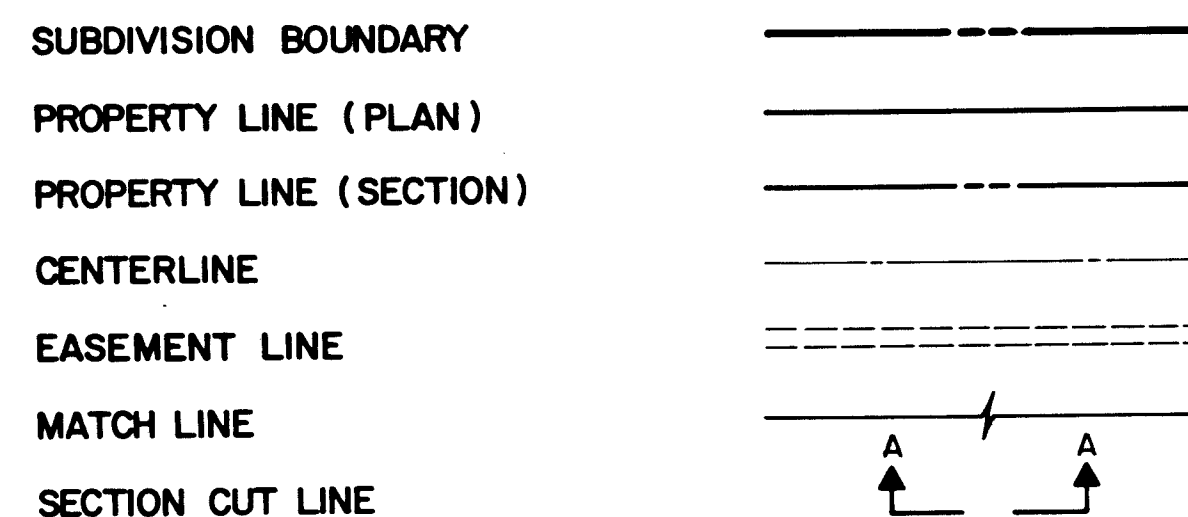


EARTHWORK

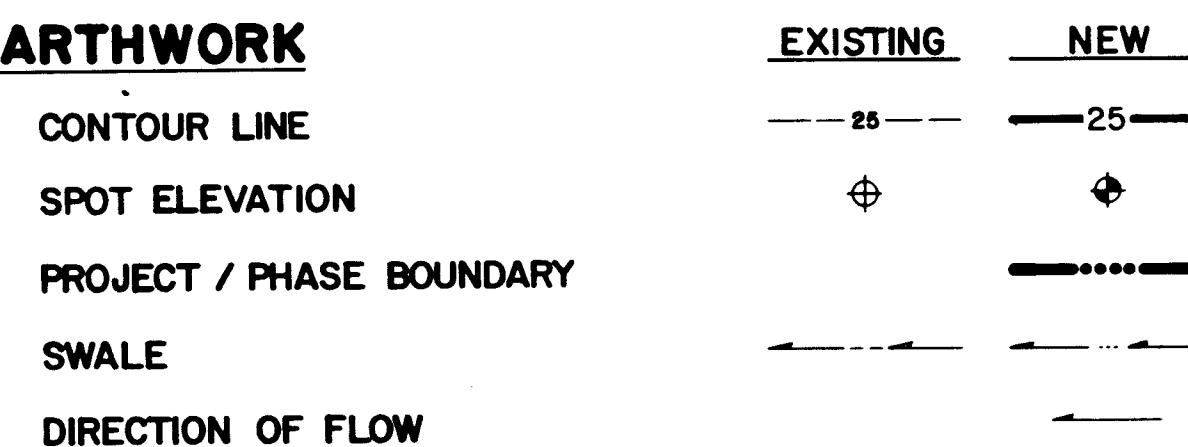


MISCELLANEOUS UTILITIES

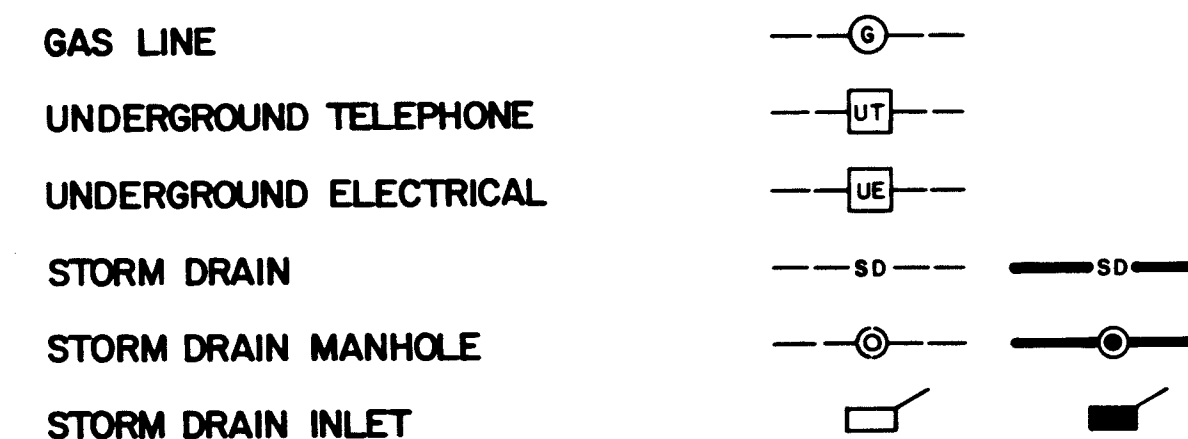

SANITARY SEWER

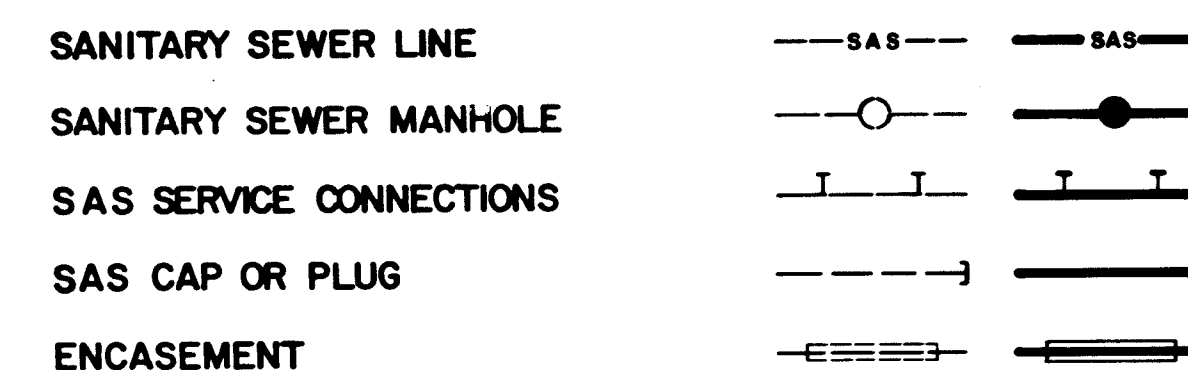


WATER

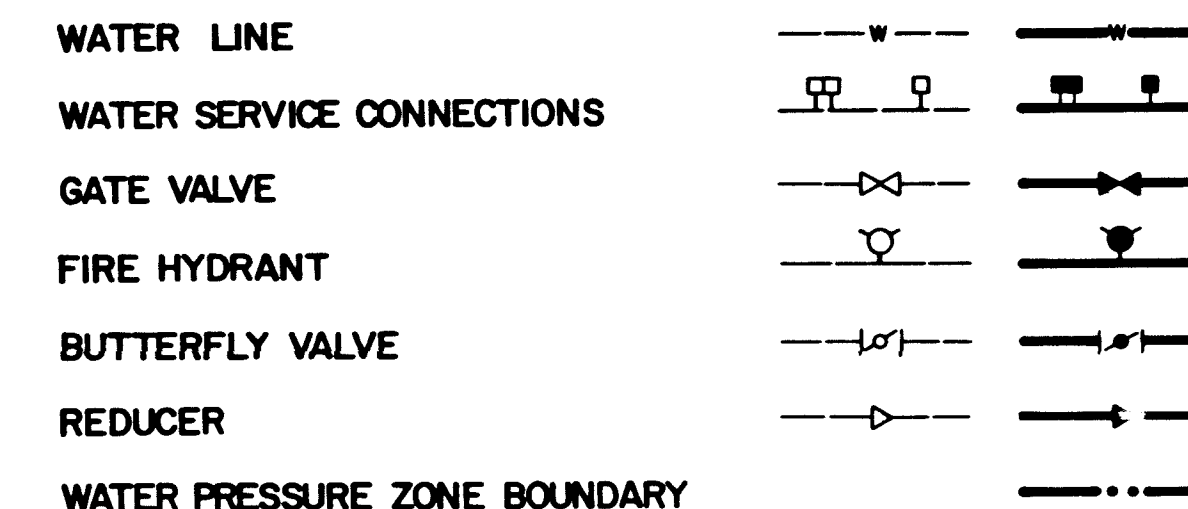

WATER FITTINGS



MISCELLANEOUS

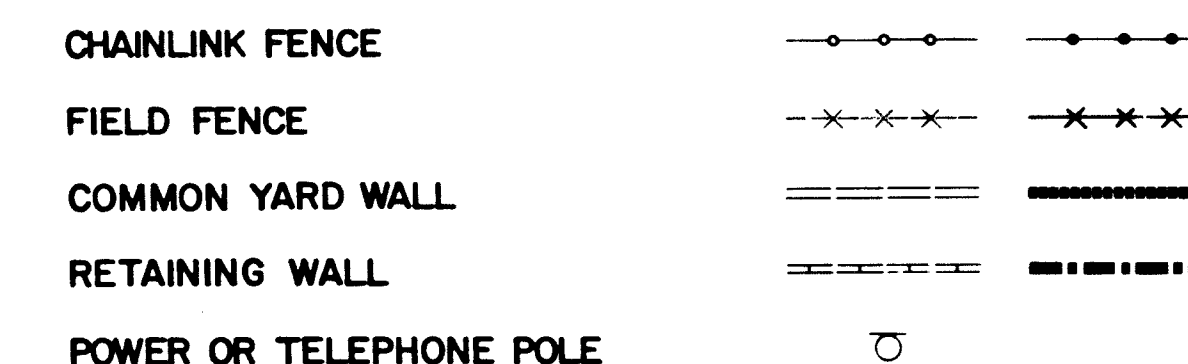

CONSTRUCTION PLANS

FOR THE


DEVELOPMENT OF

CAMBRIDGE PARK
SUBDIVISION

ALBUQUERQUE, NEW MEXICO

FEBRUARY, 1983

• INDEX OF DRAWINGS •	
SHEET NO.	DESCRIPTION
1	TITLE, INDEX, LEGEND & GENERAL NOTES.
2	SUBDIVISION PLAT
3	GRADING & DRAINAGE PLAN.
4	PAVING & UTILITY IMPROVEMENTS SITE PLAN.
5	PAVING IMPROVEMENTS PLAN & PROFILE.
6	UTILITY IMPROVEMENTS PLAN & PROFILE.
7	STORM SEWER PLAN & PROFILE.
8	DETAILS & SECTIONS.

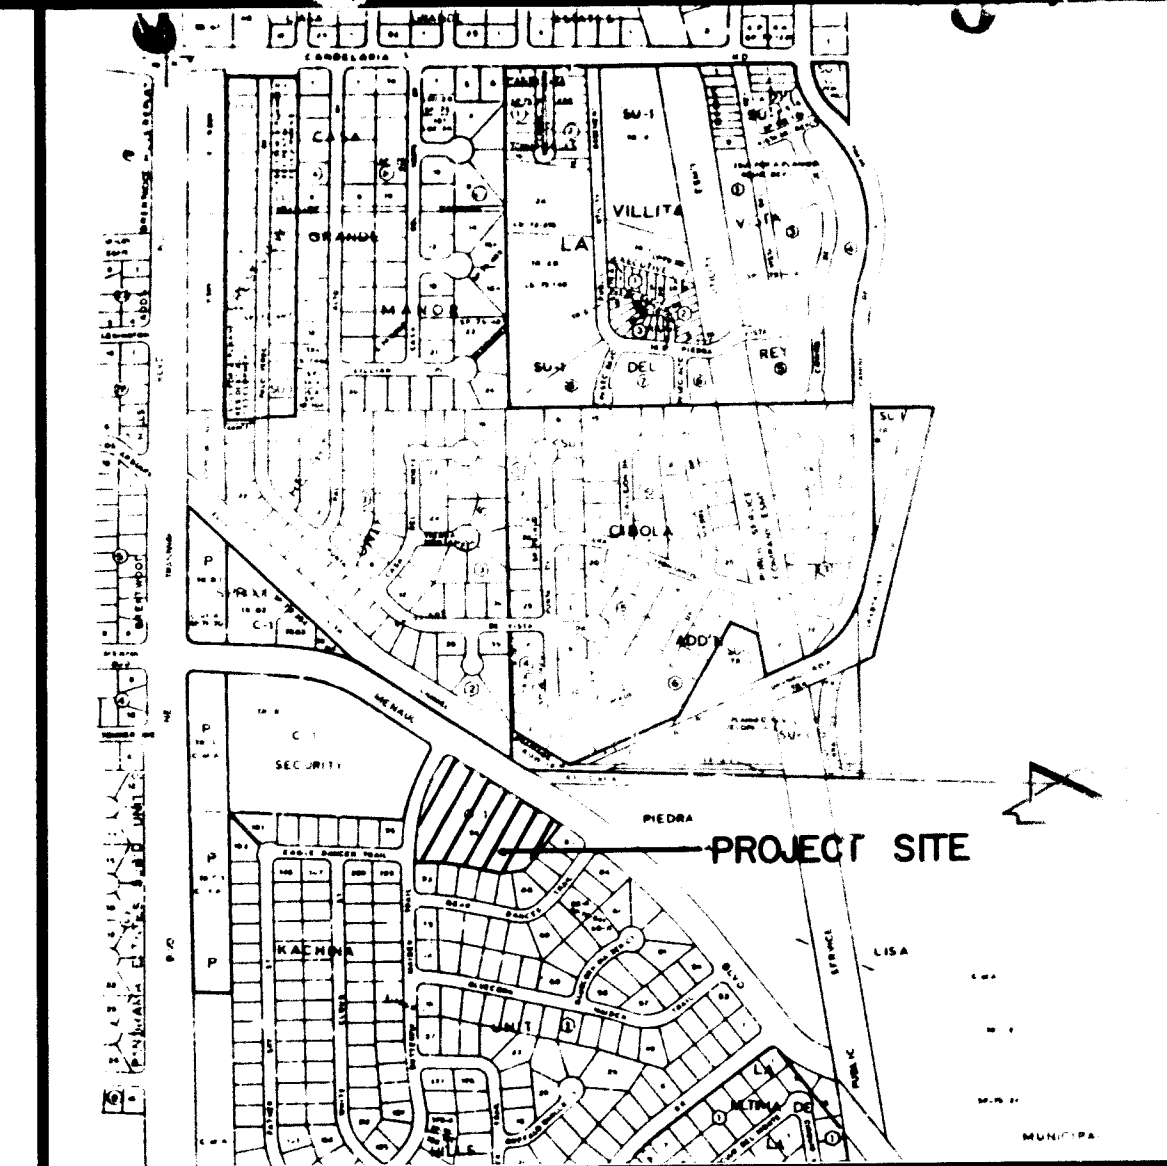


VICINITY MAP
SCALE: 1" = 800'

H 23
1.7



General Notes:

- All work detailed on these plans to be performed under contract shall, except as otherwise stated or provided for hereon, shall be constructed in accordance with the New Mexico Standard Specifications for Public Works Construction - 1979 Edition (referred to herein as the Standard Specifications) and the contract documents for City-Wide Utilities and Cash Paving No. 31.
- Two (2) working days prior to any excavation, contractor must contact line locating service, 765-1234, for location of existing utilities.
- Prior to construction, the contractor shall excavate and verify the horizontal and vertical locations of all potential obstructions. Should a conflict exist, the contractor shall notify the engineer so that the conflict can be resolved with a minimum amount of delay.
- All work on this project shall be performed in accordance with applicable federal, state and local laws, rules and regulations concerning construction safety and health.
- The contractor must submit a construction signing and barricading plan to traffic engineering to receive a barricading permit prior to construction.
- All utilities and utility service lines shall be installed prior to paving.
- Backfill compaction shall be according to specified street use.
- Tack coat requirements shall be determined by the City Engineer.
- Sidewalks and wheelchair ramps within the curb returns shall be constructed wherever a new curb return is constructed.
- If curb is depressed for a driveway, the driveway shall be constructed prior to acceptance of curb and gutter.
- All storm drainage facilities shall be completed prior to final acceptance.
- The requestor or developer shall be responsible for repair or replacement of all curb and gutter or sidewalk damaged after approval by the City Engineer of work completed by the Contractor.

26 1690 0184

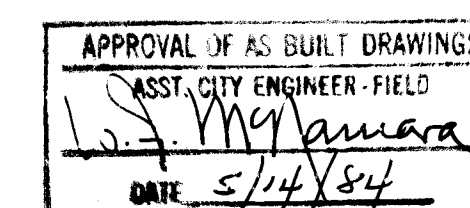


REV	SHEETS	CITY ENGINEER	DATE	USER DEPARTMENT	DATE	JUST	REVISION
APPROVAL OF REVISIONS							

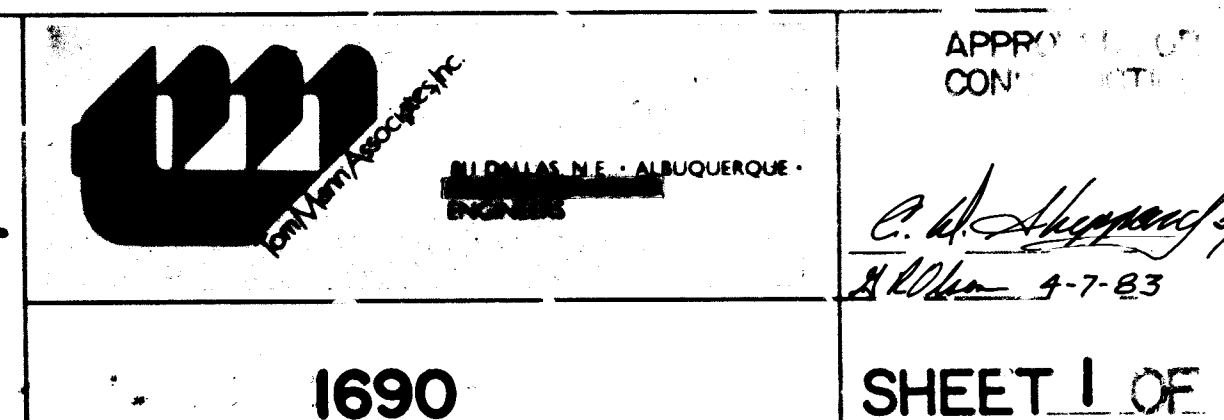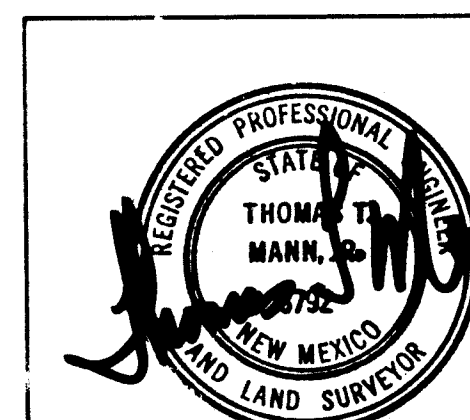

1690

SHEET 1 OF 8

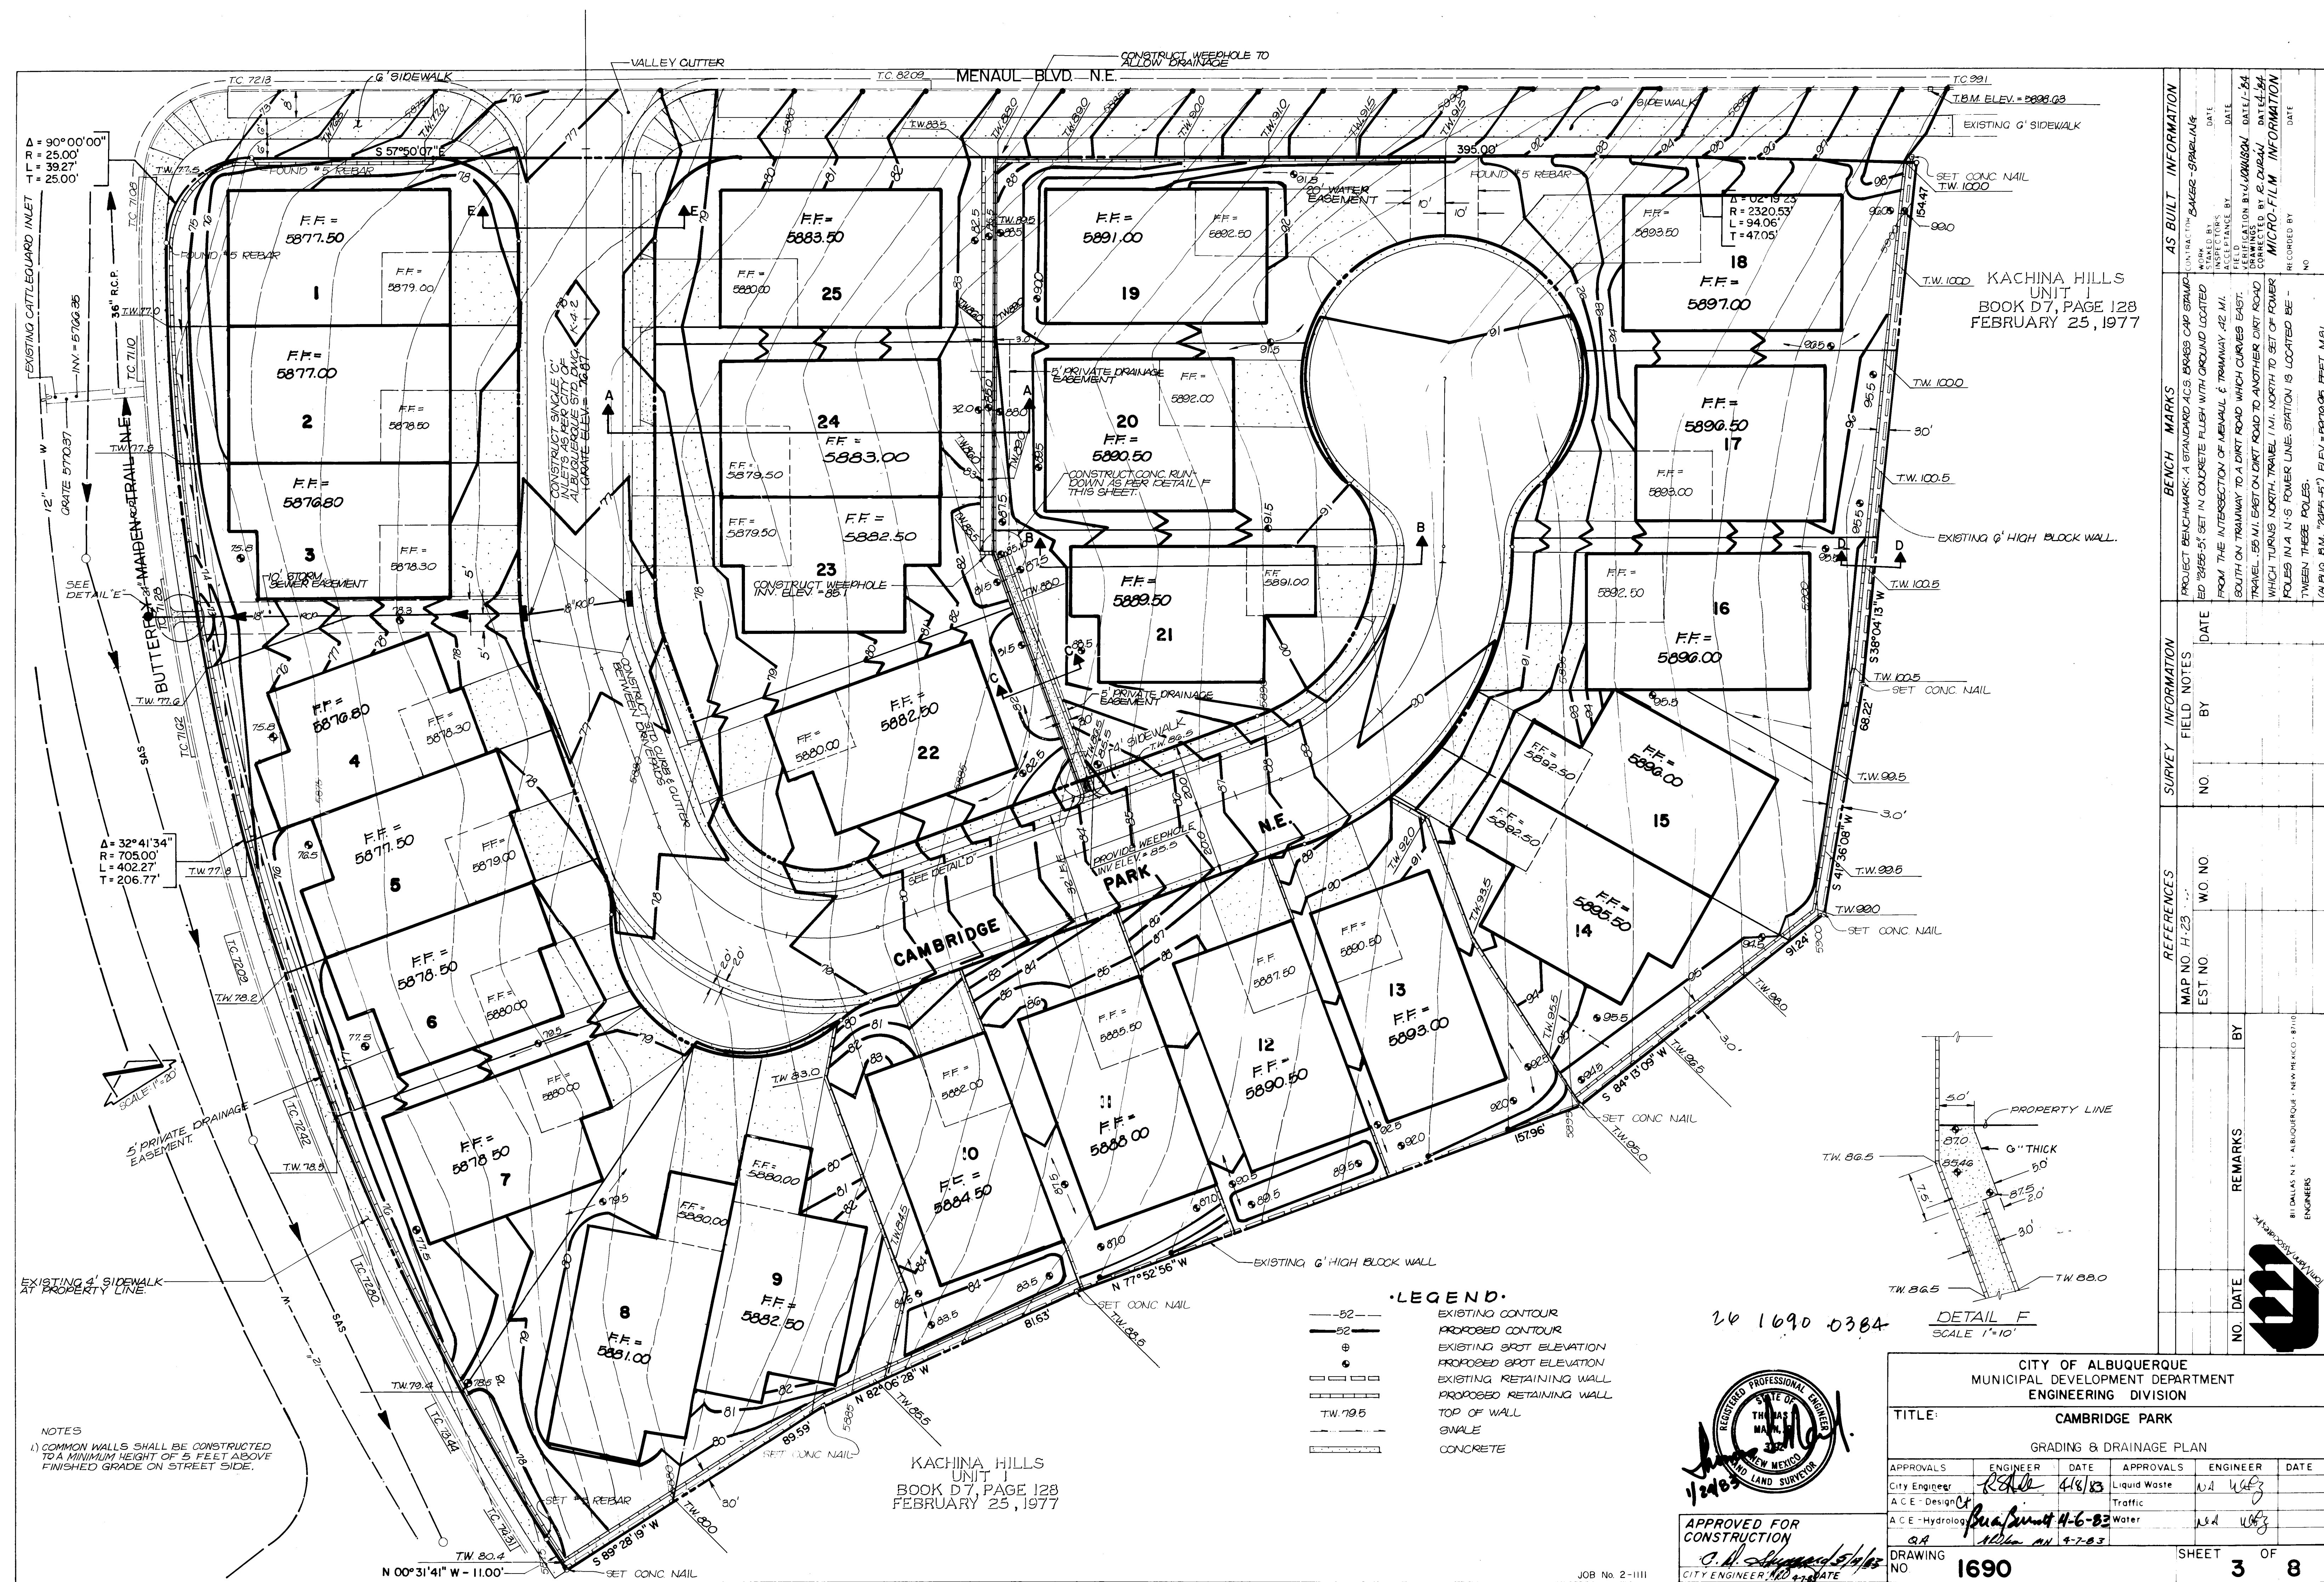







APPROVED FOR
CONSTRUCTION
C. W. [Signature]
CITY ENGINEER 1/1/43 DATE

CITY OF ALBUQUERQUE MUNICIPAL DEVELOPMENT DEPARTMENT ENGINEERING DIVISION					
TITLE: CAMBRIDGE PARK					
PAVING & UTILITY IMPROVEMENTS SITE PLAN					
APPROVALS	ENGINEER	DATE	APPROVALS	ENGINEER	DATE
City Engineer	<i>[Signature]</i>	4/8/83	Liquid Waste	<i>[Signature]</i>	4-7-83
City Engineer	<i>[Signature]</i>	4/19/83	Traffic	<i>[Signature]</i>	4-7-83
A.C.E. Hydrology	<i>[Signature]</i>	4-7-83	Water	<i>[Signature]</i>	4-7-83
DRAWING NO. 1690 SHEET 4 OF 8					

[illegible]

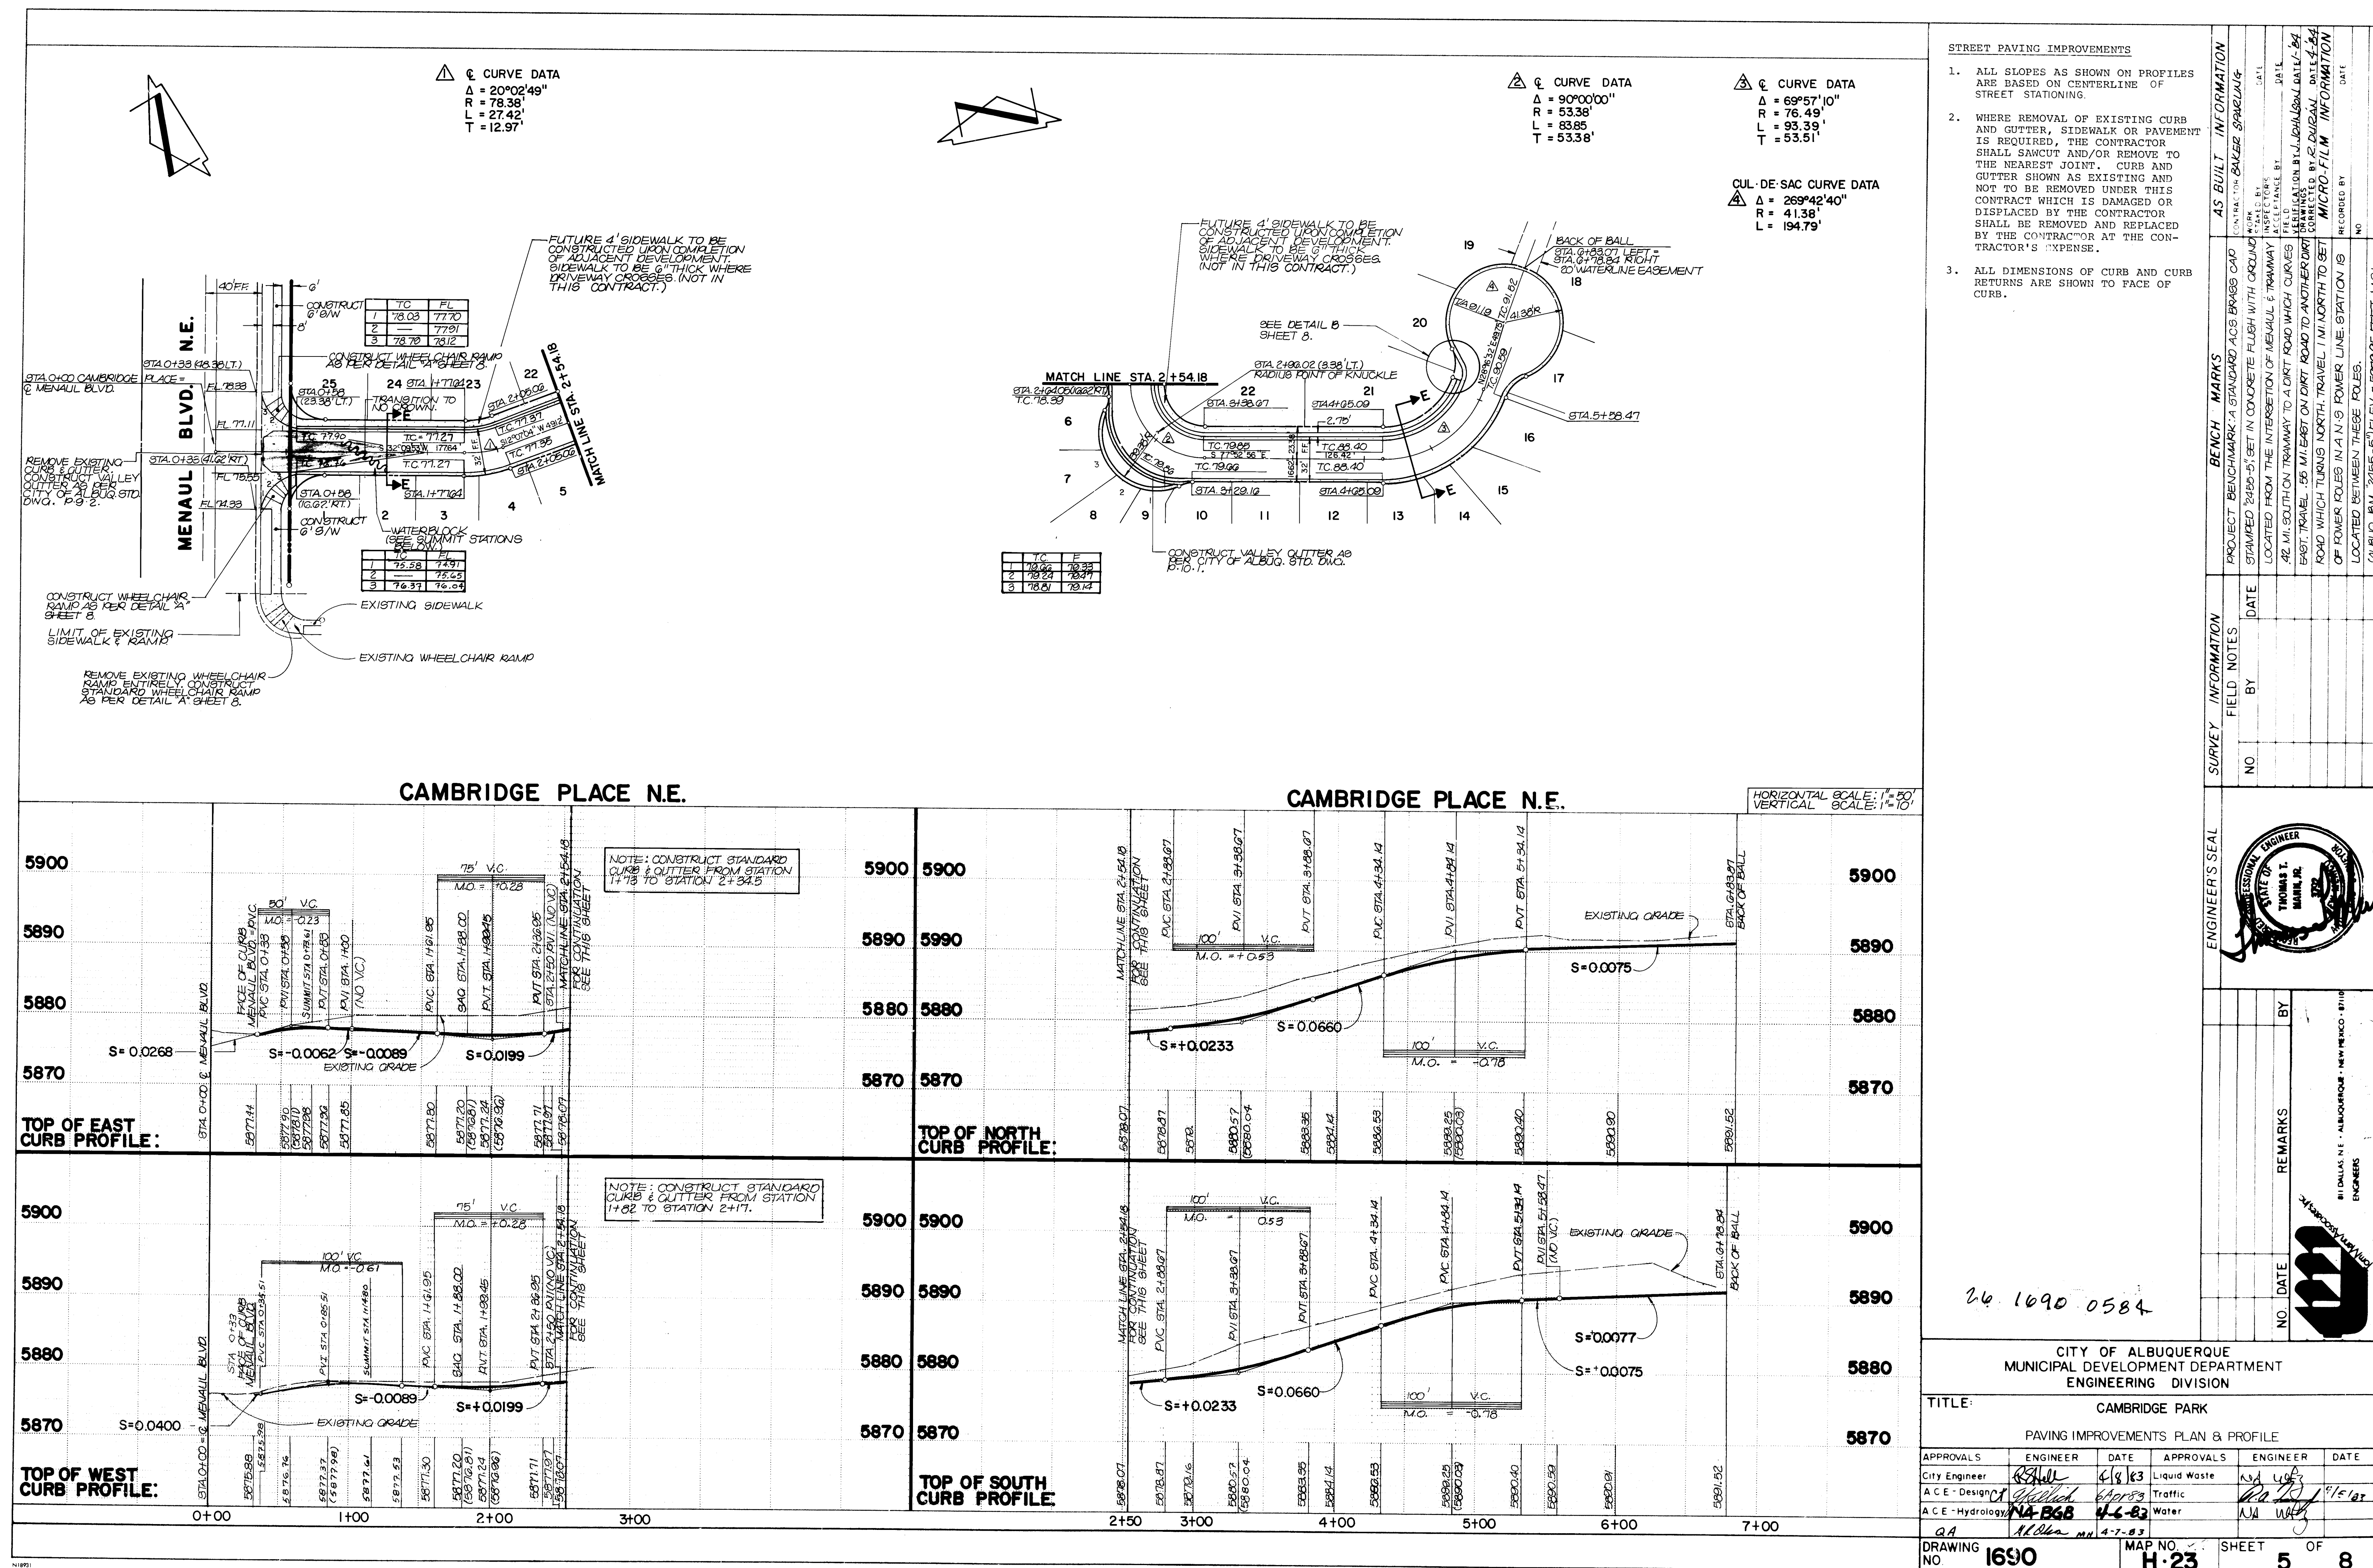




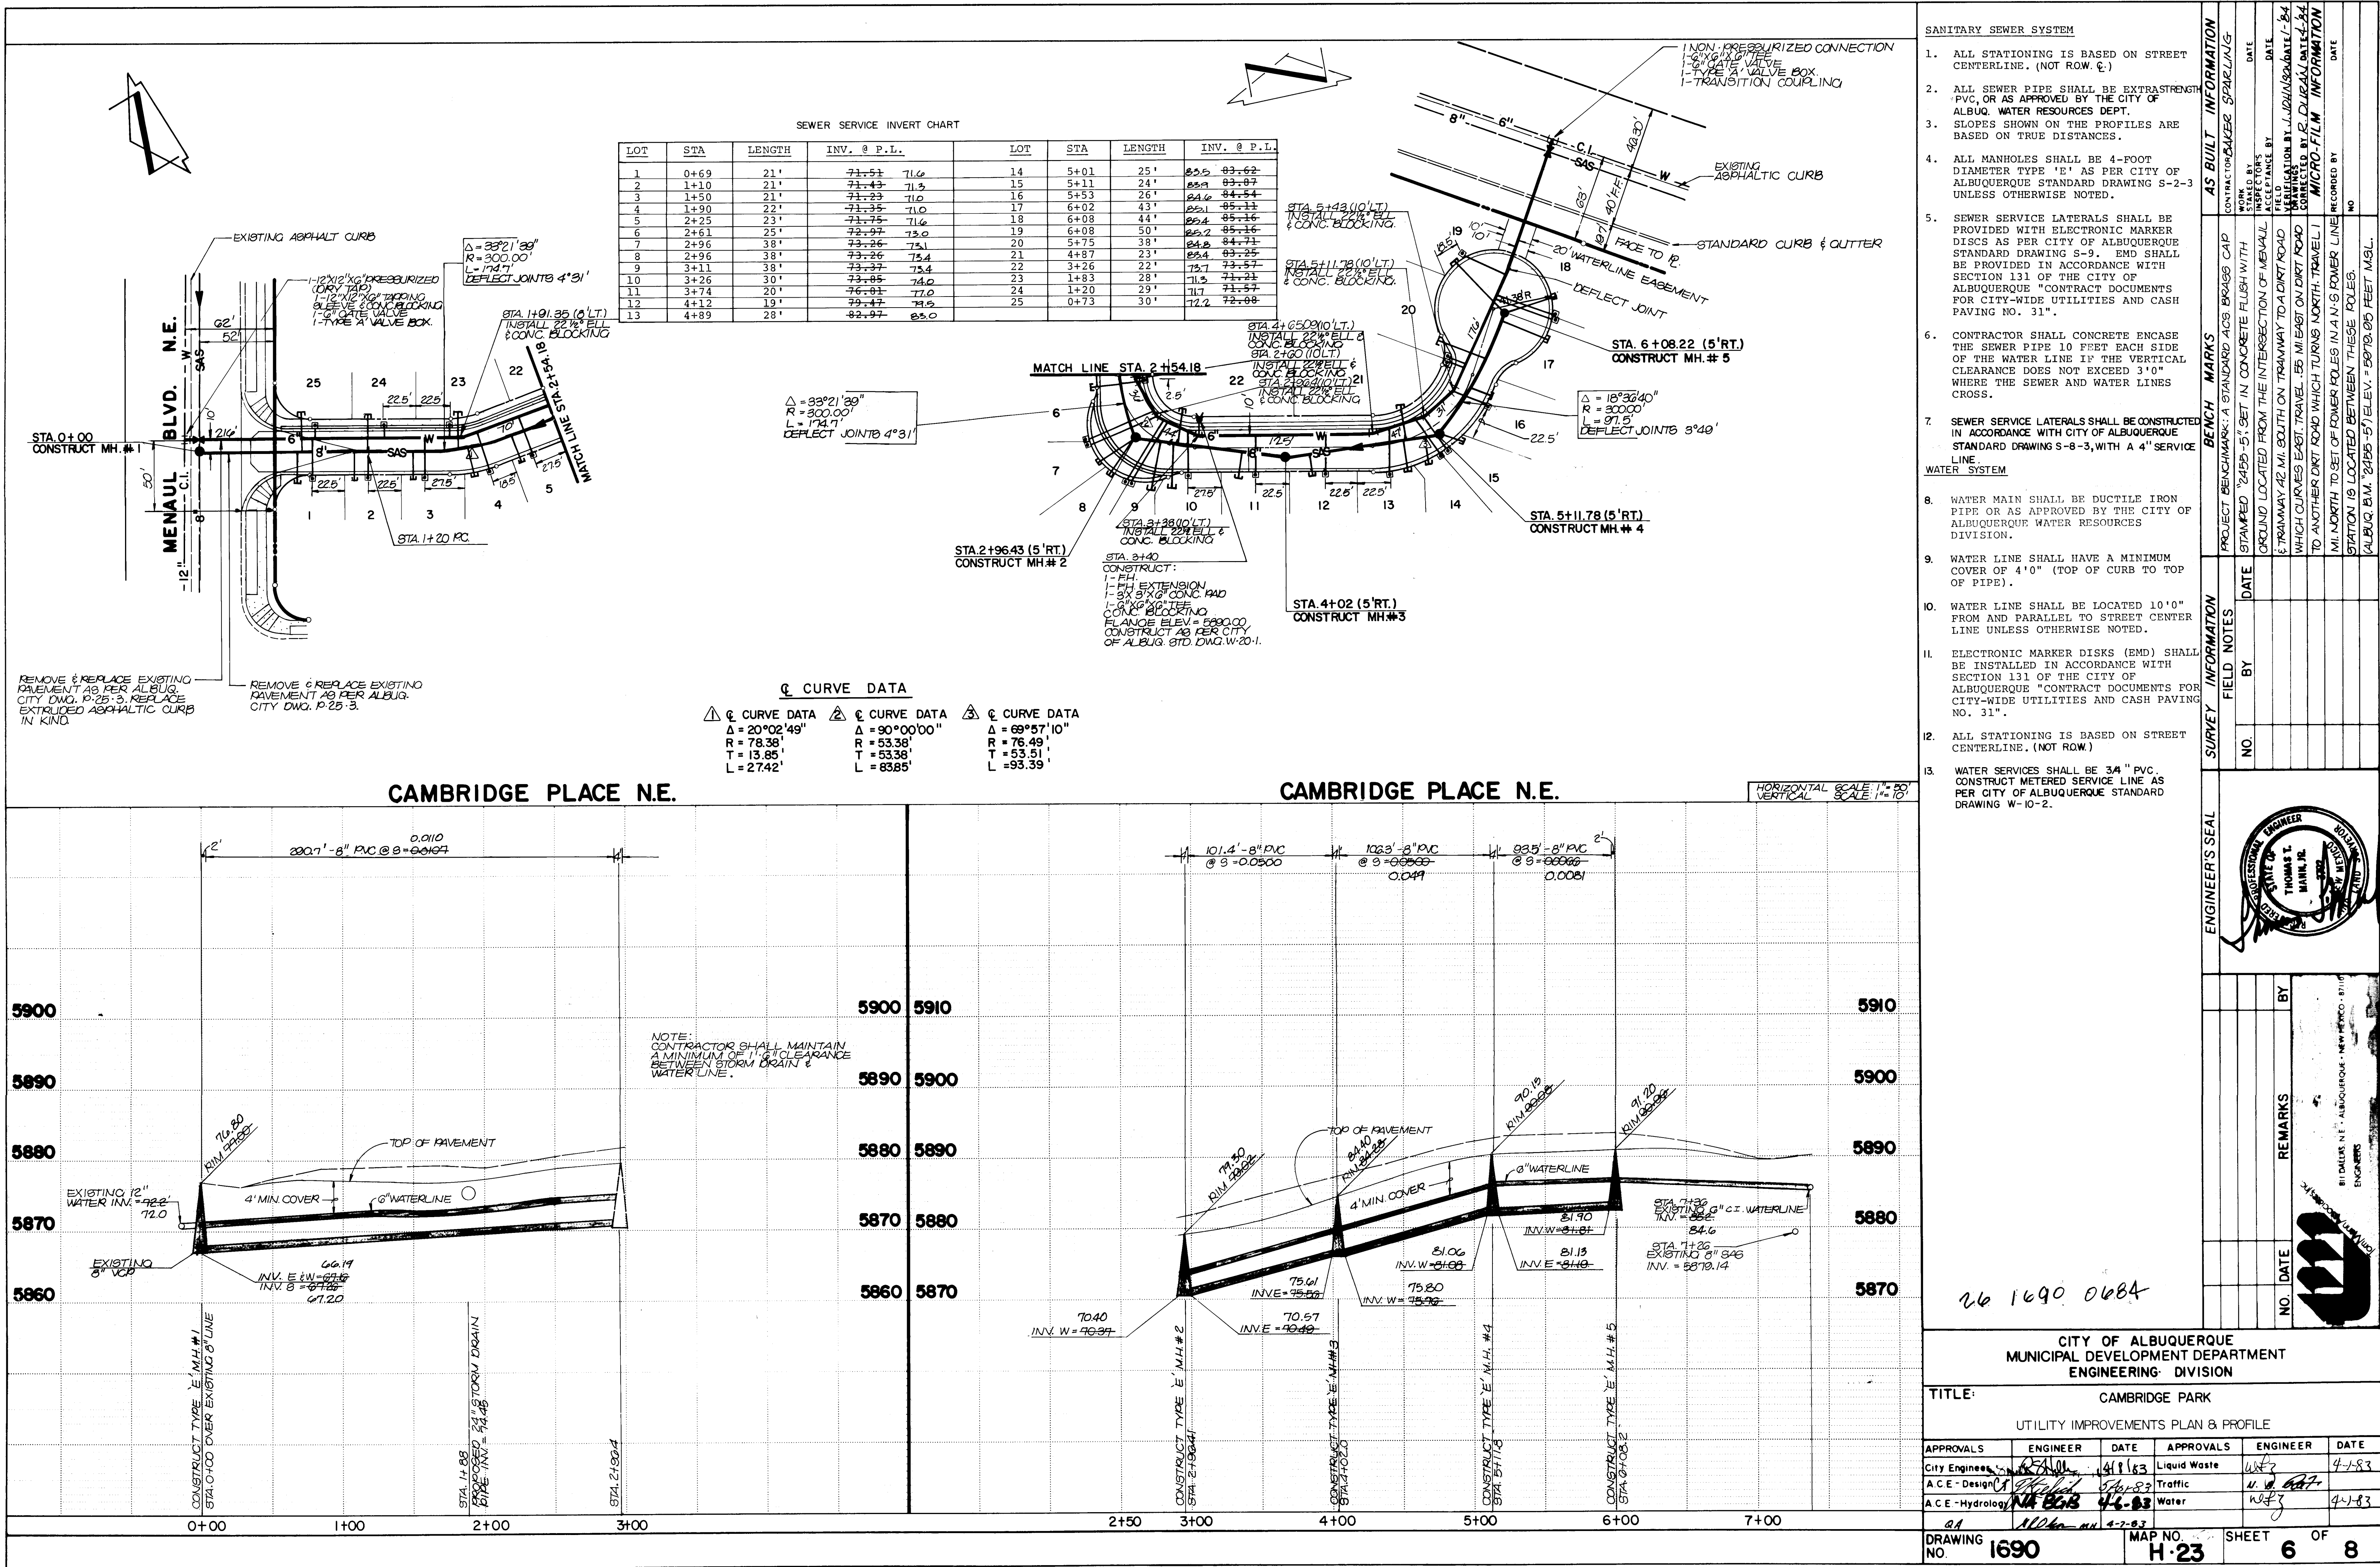


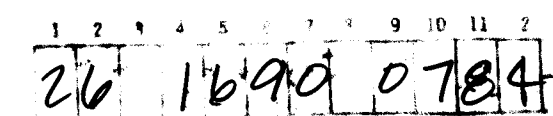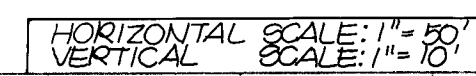

TITLE: CAMBRIDGE PARK
STORM SEWER PLAN & PROFILE

APPROVALS	ENGINEER	DATE	APPROVALS	ENGINEER	DATE
City Engineer	<i>[Signature]</i>	4/8/13	Liquid Waste	<i>[Signature]</i>	
A C E - Design	<i>[Signature]</i>	5/1/13	Traffic	<i>[Signature]</i>	
A C E - Hydrology	<i>[Signature]</i>	4-7-83	Water	<i>[Signature]</i>	

DRAWING NO.	1690	MAP NO.	H-23	SHEET	7	OF	8
-------------	------	---------	------	-------	---	----	---

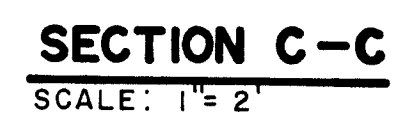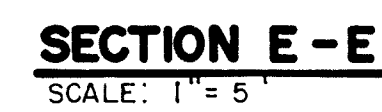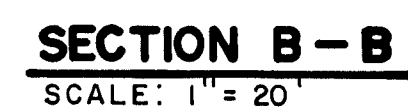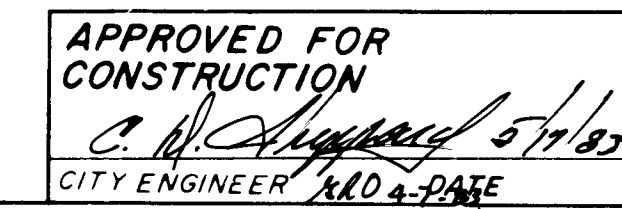

CITY OF ALBUQUERQUE					
MUNICIPAL DEVELOPMENT DEPARTMENT					
ENGINEERING DIVISION					
TITLE:		CAMBRIDGE PARK			
DETAILS					
APPROVALS	ENGINEER	DATE	APPROVALS	ENGINEER	DATE
City Engineer	<i>R. Lee</i>	<i>4/1/83</i>	Liquid Waste	<i>[Signature]</i>	
A.C.E. - Design	<i>[Signature]</i>	<i>4/1/83</i>	Traffic	<i>[Signature]</i>	<i>4/5/83</i>
A.C.E. - Hydrology	<i>[Signature]</i>	<i>4-6-83</i>	Water	<i>[Signature]</i>	
		<i>QA HD 4-7-83</i>			
DRAWING NO. 1690			SHEET OF 8 8		