
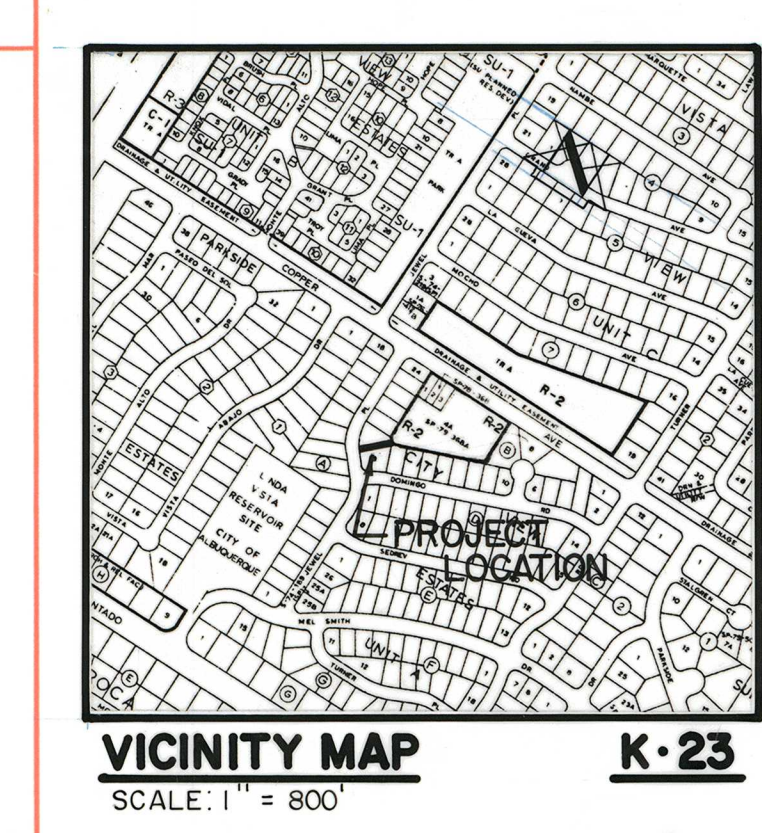
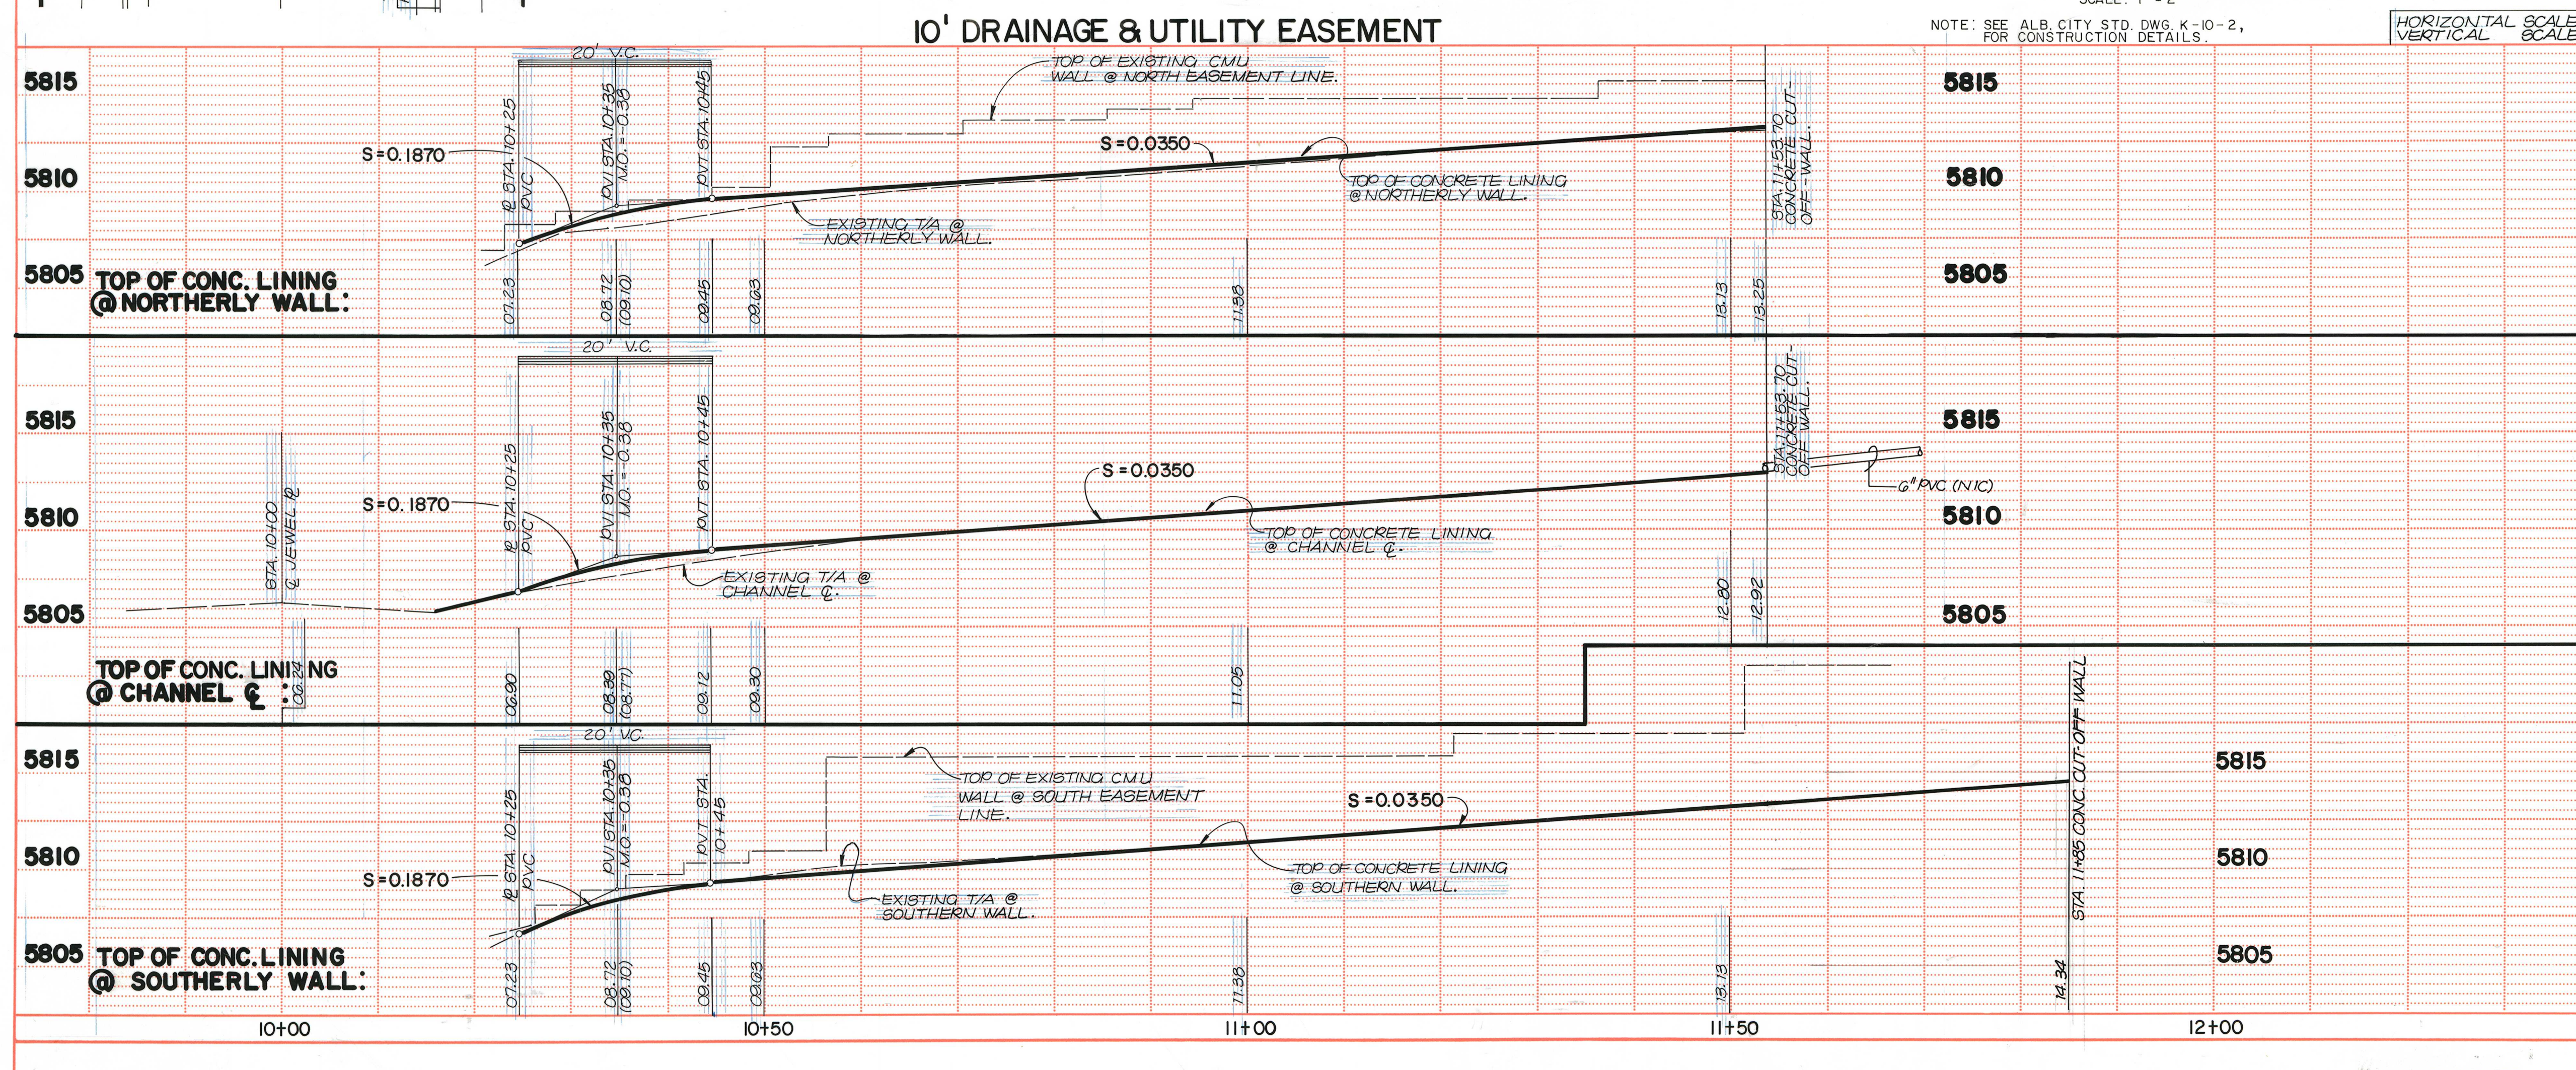


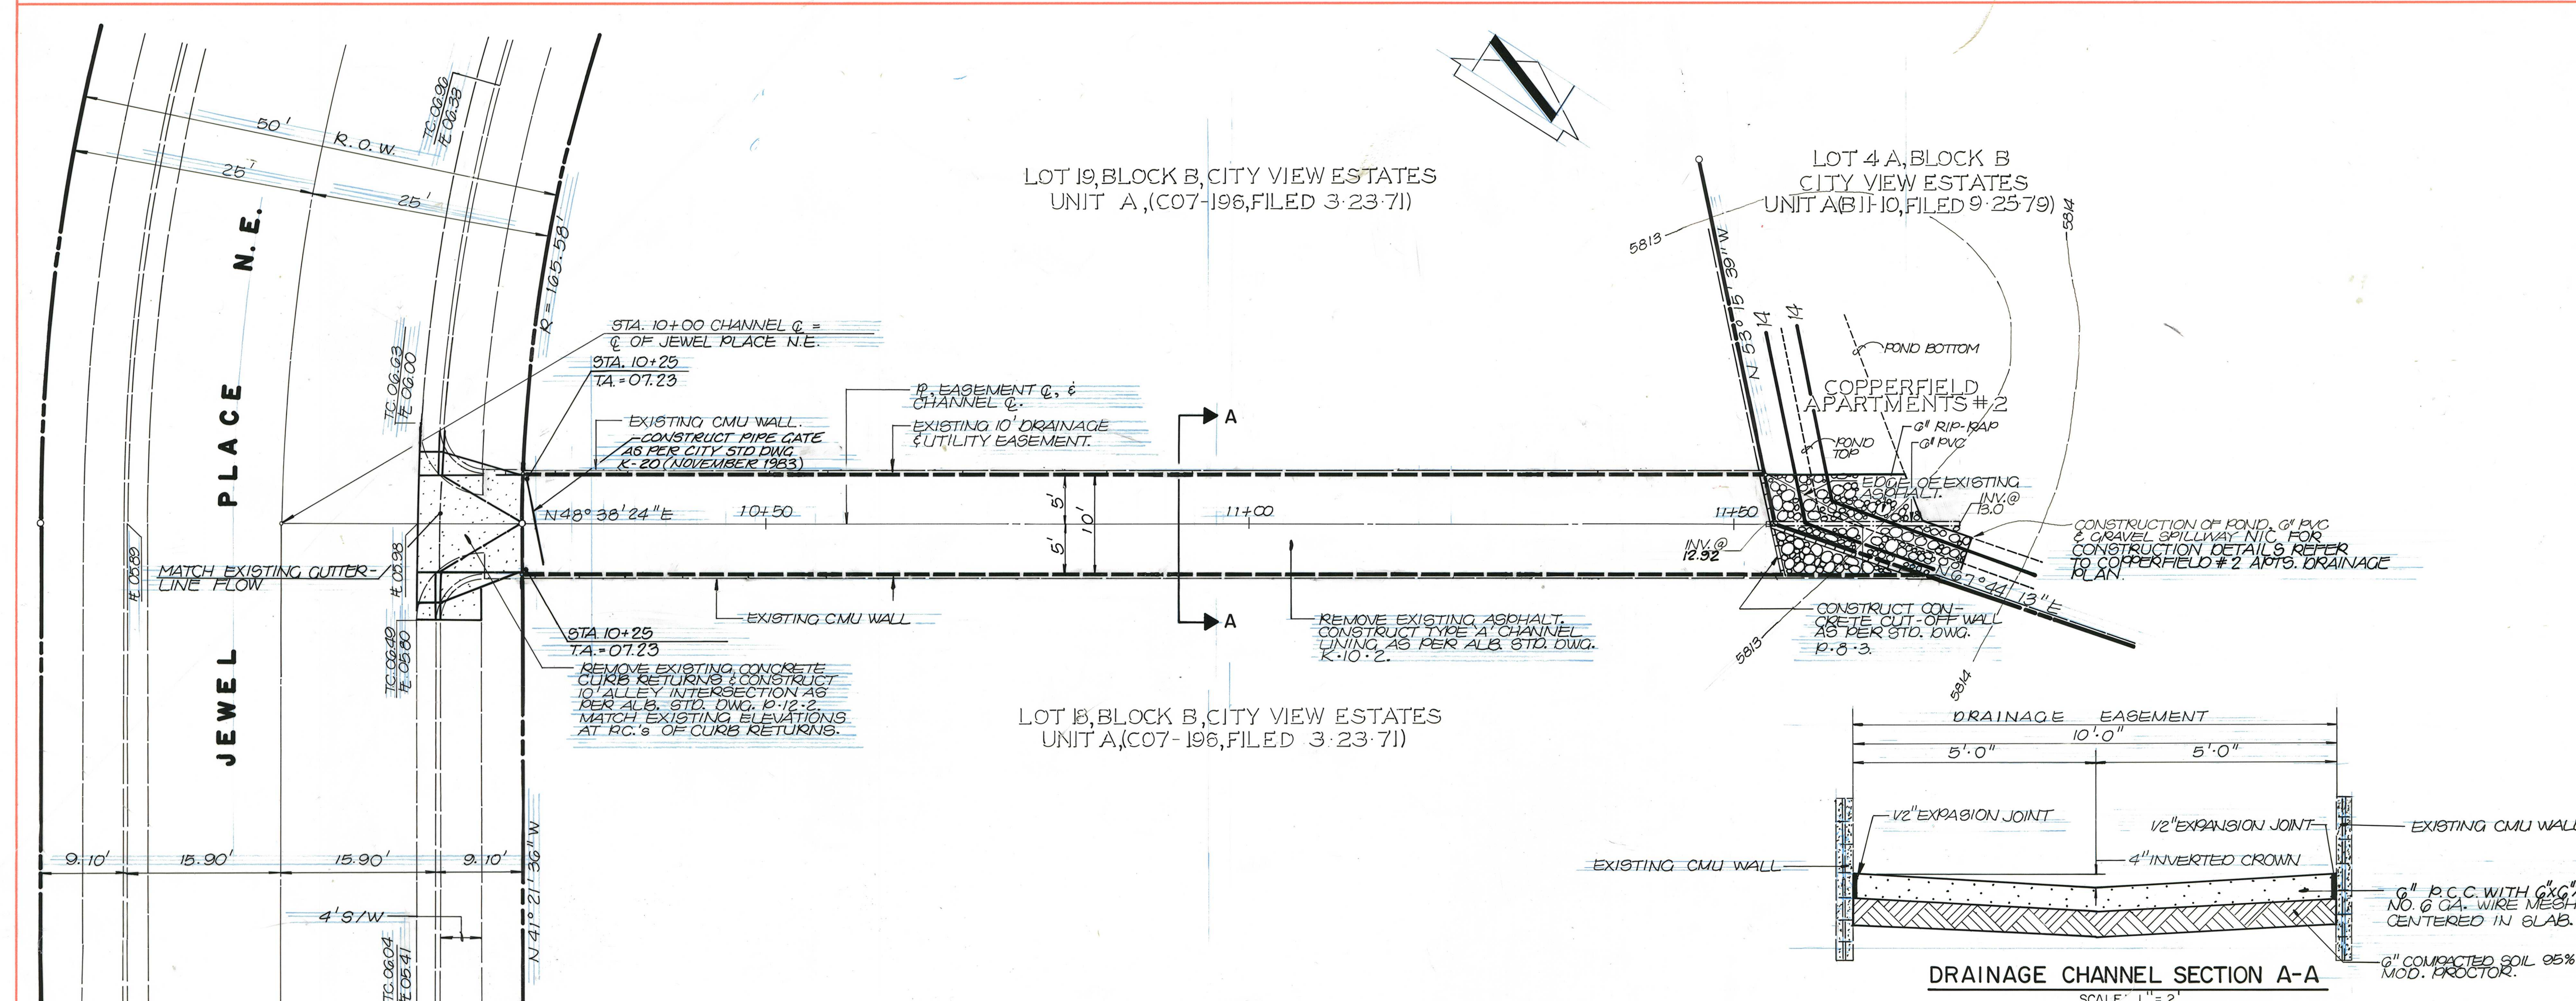

- GENERAL NOTES:**
1. ALL WORK DETAILED ON THESE PLANS TO BE PERFORMED UNDER CONTRACT EXCEPT AS OTHERWISE STATED OR PROVIDED FOR HEREON. SHALL BE CONSTRUCTED IN ACCORDANCE WITH THE NEW MEXICO STANDARD SPECIFICATIONS FOR THE PUBLIC WORKS CONSTRUCTION - 1979 EDITION (REFERRED TO HEREIN AS THE STANDARD SPECIFICATIONS) AND THE CONTRACT DOCUMENTS FOR CITY-WIDE UTILITIES AND WATER-PAVING NO. PUBLIC WORKS CONTRACT NO. 84-311.
 2. TWO (2) WORKING DAYS PRIOR TO ANY EXCAVATION, CONTRACTOR MUST CONTACT LINE LOCATING SERVICE, 765-1234, FOR LOCATION OF EXISTING UTILITIES.
 3. PRIOR TO CONSTRUCTION, THE CONTRACTOR SHALL EXCAVATE AND VERIFY THE HORIZONTAL AND VERTICAL LOCATIONS OF ALL POTENTIAL OBSTRUCTIONS. SHOULD A CONFLICT EXIST, THE CONTRACTOR SHALL NOTIFY THE ENGINEER SO THAT THE CONFLICT CAN BE RESOLVED WITH A MINIMUM AMOUNT OF DELAY.
 4. THE CONTRACTOR SHALL MAINTAIN ACCESS TO ADJACENT PROPERTIES DURING CONSTRUCTION.
 5. ALL WORK ON THIS PROJECT SHALL BE PERFORMED IN ACCORDANCE WITH APPLICABLE FEDERAL, STATE AND LOCAL LAWS, RULES AND REGULATIONS CONCERNING CONSTRUCTION SAFETY AND HEALTH.

ENGINEER'S SEAL		BENCH MARKS		AS BUILT INFORMATION	
		CONTRACTOR: CITY OF ALBUQUERQUE 12-K-23, A SQUARE CHISELED ON EGE CURB RETURN @ INTERSECTION OF JEWEL PLACE & DOMINGO RD. N.E. ELEV. = 5802.40'		DATE: _____ INSPECTOR'S: _____ FIELD: _____ DATE: _____ RECORDING BY: _____ DATE: _____ MICRO-FILM: _____ DATE: _____	
NO. _____ DATE: _____ BY: _____		NO. _____ DATE: _____ BY: _____		NO. _____ DATE: _____ BY: _____	
NO. _____ DATE: _____ BY: _____		NO. _____ DATE: _____ BY: _____		NO. _____ DATE: _____ BY: _____	
NO. _____ DATE: _____ BY: _____		NO. _____ DATE: _____ BY: _____		NO. _____ DATE: _____ BY: _____	

**CITY OF ALBUQUERQUE
MUNICIPAL DEVELOPMENT DEPARTMENT
ENGINEERING DIVISION**

TITLE: OFFSITE DRAINAGE CHANNEL FOR COPPERFIELD #2 APARTMENTS (JEWEL PLACE NORTH OF DOMINGO)

APPROVALS	ENGINEER	DATE	APPROVALS	ENGINEER	DATE
City Engineer	C. J. [Signature]	9/1/84	Liquid Waste	W. [Signature]	1-20-84
A.C.E.-Design	[Signature]	12/1/84	Traffic	N.A. [Signature]	12/1/84
A.C.E.-Hydrology	[Signature]	1/18/84	Water	N.A. [Signature]	1-20-84

DRAWING NO. 1729 **MAP NO. K-23** **SHEET 1 OF 1**

2571