
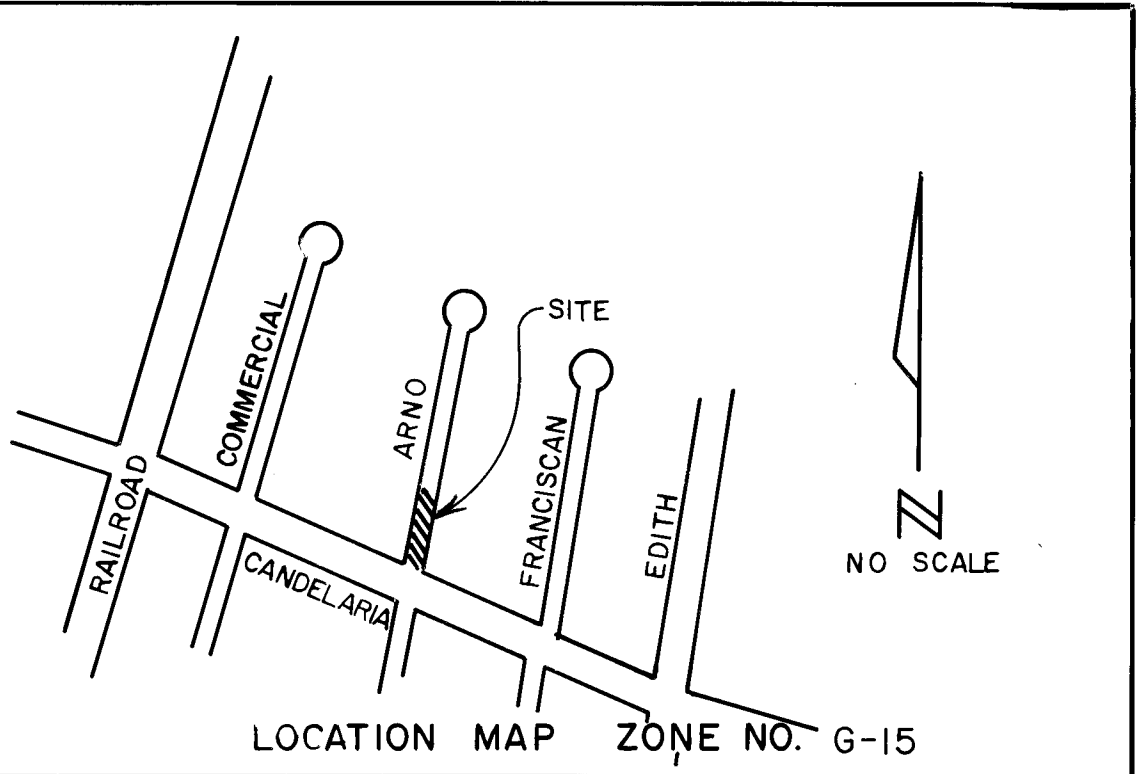


153

PAVING FOR AIR QUALITY STANDARDS

- 1) PALOMAS AVE. EAST OF SAN PEDRO BLVD.
- 2) ARNO ST. NORTH OF CANDELARIA RD.

| INDEX | |
|-----------|----------------|
| SHEET NO. | TITLE |
| 1 | COVER SHEET |
| 2 | PLAN & PROFILE |

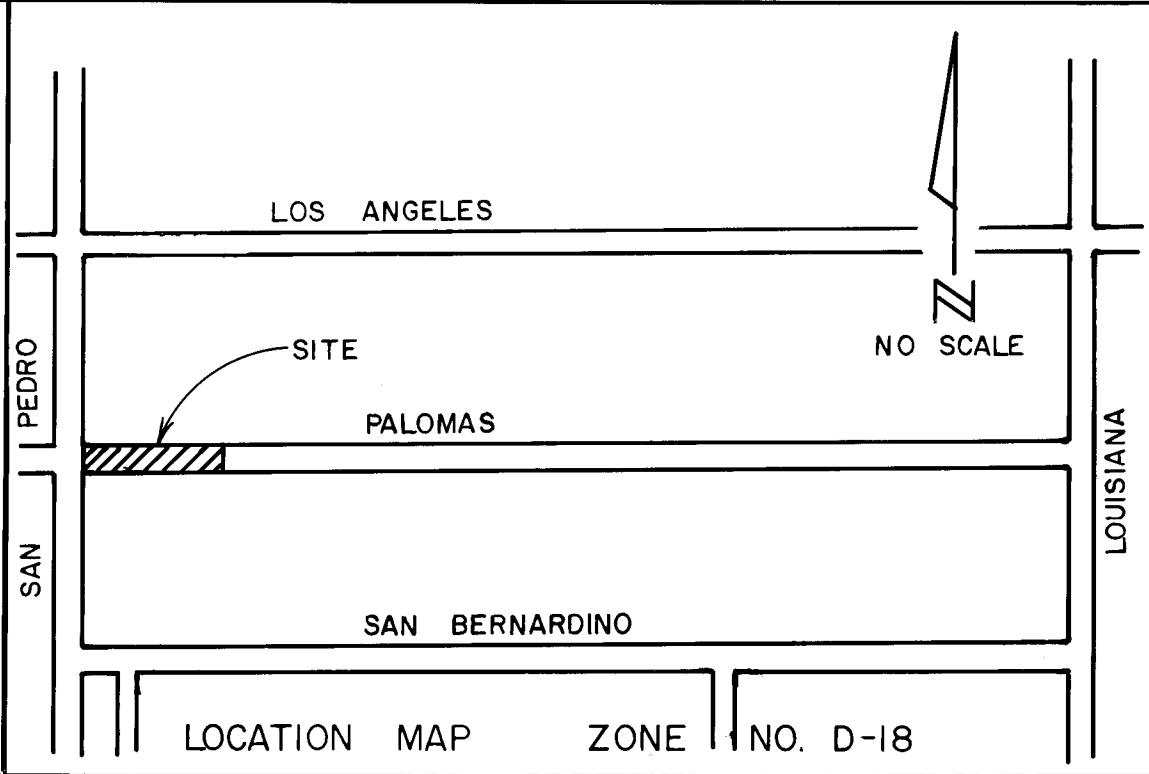


NOTICE TO CONTRACTORS

- All work detailed on these plans to be performed under contract shall, except as otherwise stated or provided for hereon, be constructed in accordance with the New Mexico Standard Specifications for Public Works Construction, 1979 Edition (referred to herein as the Standard Specifications) and the Contract Documents for City Wide Utilities and Cash Paving No. 31.
- Two(2) working days prior to any excavation, the contractor must contact Line Locating Service, 765-1234 for location of existing utilities.
- Prior to construction, the contractor shall excavate and verify the horizontal and vertical locations of all obstructions. Should a conflict exist, the contractor shall notify the engineer or surveyor so that the conflict can be resolved with minimum amount of delay.

THE FOLLOWING NOTES ALSO APPLY WHEN CHECKED

- ☐ All utilities and utility service lines shall be installed prior to paving.
- ☒ Backfill compaction shall be according to specified street use.
- ☒ Tack coat requirements shall be determined by the City Engineer.
- ☐ Sidewalks and wheelchair ramps within the curb returns shall be constructed wherever a new curb return is constructed.
- ☐ If curb is depressed for a driveway or a handicap ramp, the driveway or ramp shall be constructed prior to acceptance of the curb and gutter.
- ☐ All storm drainage facilities shall be completed prior to final acceptance.

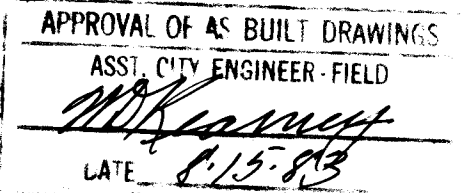

86 1757 0183

| REV | SHEETS | CITY | ENGR. | DATE | USER | DEPT. | DATE | USER | DEPT. | DATE |
|-----------------------|--------|------|-------|------|------|-------|------|------|-------|------|
| APPROVAL OF REVISIONS | | | | | | | | | | |

| | |
|---------------------|-------------------------------|
| CITY OF ALBUQUERQUE | APPROVED FOR CONSTRUCTION |
| | CITY ENGR. <i>[Signature]</i> |
| 1757 <i>UG</i> | SHEET OF 1 2 |

