


TRAFFIC HANDLING NOTES

1. CONTRACTOR MUST SUBMIT A CONSTRUCTION SIGNING AND BARRICADING PLAN TO TRAFFIC ENGINEERING DIVISION AND RECIEVE A BARRICADING PERMIT PRIOR TO CONSTRUCTION.
2. ALL CONSTRUCTION SIGNING AND BARRICADING TO COMPLY WITH MANUAL ON UNIFORM TRAFFIC CONTROL DEVICES, 1978 EDITION.


ADDENDUM NO. 1

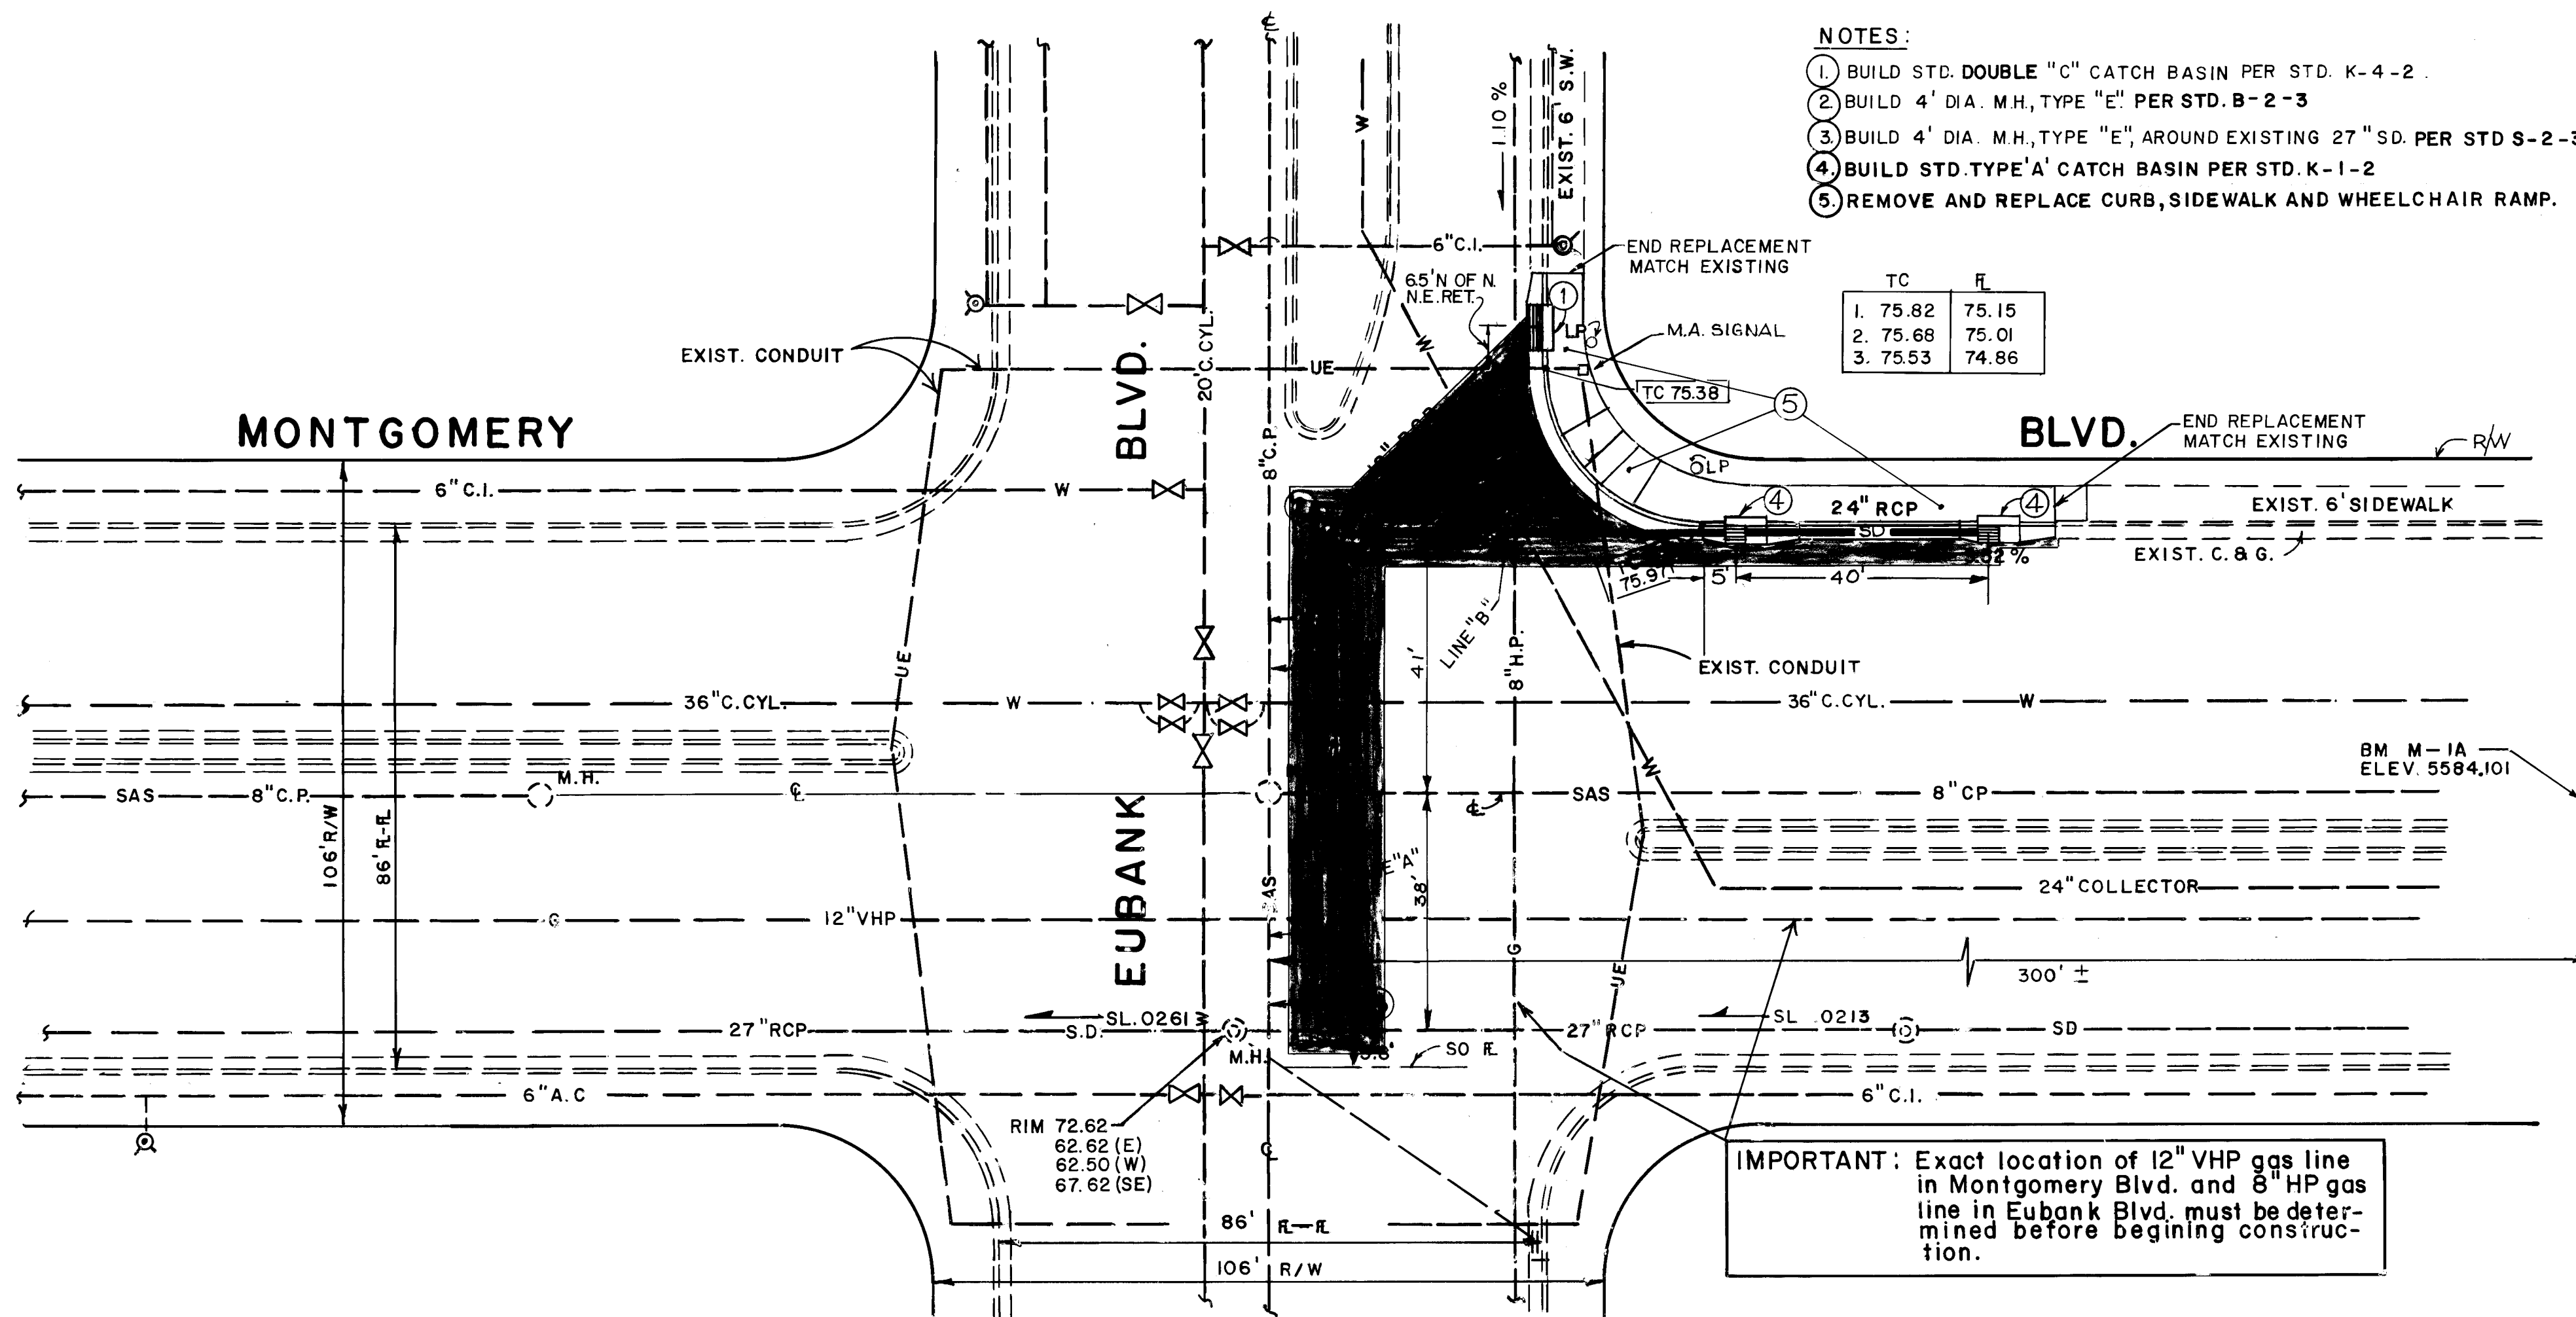

NOTES:

1. BUILD STD. DOUBLE "C" CATCH BASIN PER STD. K-4-2.
2. BUILD 4' DIA. M.H. TYPE "E" PER STD. B-2-3.
3. BUILD 4' DIA. M.H. TYPE "E", AROUND EXISTING 27" SD. PER STD. S-2-3.
4. BUILD STD. TYPE "A" CATCH BASIN PER STD. K-1-2.
5. REMOVE AND REPLACE CURB, SIDEWALK AND WHEELCHAIR RAMP.

	TC	FL
1.	75.82	75.15
2.	75.68	75.01
3.	75.53	74.86

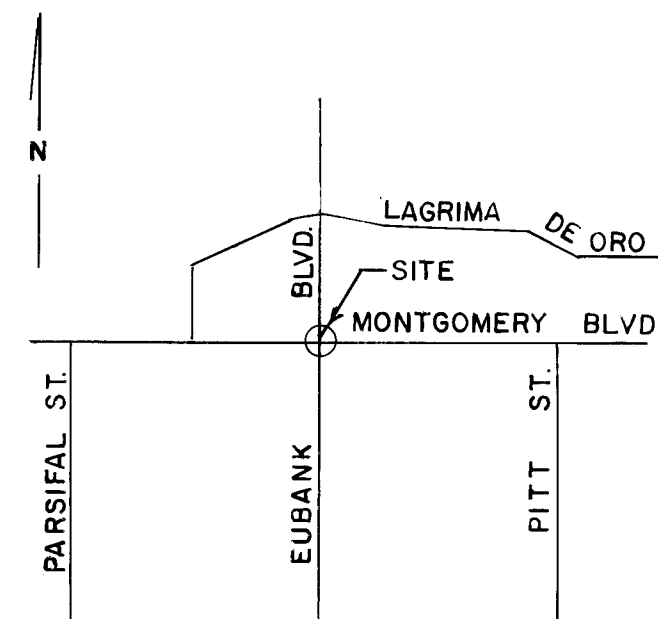

LOCATION MAP

NOTICE TO CONTRACTORS

1. All work detailed on these plans to be performed under contract shall, except as otherwise stated or provided for hereon, be constructed in accordance with the New Mexico Standard Specifications for Public Works Construction-1979 Edition (referred to herein as the Standard Specifications) and the Contract Documents for Public Works Contract 84-1.
2. Two (2) working days prior to any excavation, the contractor must contact Line Locating Service, 765-1234, for location of existing utilities.
3. Prior to construction, the contractor shall excavate and verify the horizontal and vertical locations of all obstructions. Should a conflict exist, the contractor shall notify the engineer or surveyor so that the conflict can be resolved with minimum amount of delay.

THE FOLLOWING NOTES ALSO APPLY WHEN CHECKED

- ☐ All utilities and utility service lines shall be installed prior to paving.
- ☒ Backfill compaction shall be according to specified street use. (Arterial)
- ☒ Tack coat requirements shall be determined by the City Engineer.
- ☒ Sidewalks and wheelchair ramps within the curb returns shall be constructed wherever a new curb return is constructed.
- ☐ If curb is depressed for a driveway or a handicap ramp, the driveway or ramp shall be constructed prior to acceptance of the curb and gutter.
- ☒ All storm drainage facilities shall be completed prior to final acceptance.

LEGEND

- AREA OF REPAVEMENT
- W - EXIST. WATER LINE
- SAS - EXIST. SAN. SEWER
- G - EXIST. GAS LINE
- WV - EXIST. WATER VALVE
- CG - EXIST. CURB & GUTTER
- UE - EXIST. UNDER GROUND ELECTRIC CABLE
- LP - EXIST. LITE POLE
- SD - EXIST. STORM DRAIN
- SM - EXIST. MANHOLE
- SDM - EXIST. SD MANHOLE
- NSD - NEW SD MANHOLE
- NSD - NEW SD DRAIN

APPROVED FOR
CONSTRUCTION
[Signature]

1/25/84
CITY OF ALBUQUERQUE
MUNICIPAL DEVELOPMENT DEPARTMENT
ENGINEERING DIVISION

TITLE: INSTALLATION OF CATCH BASINS AT EUBANK BLVD. & MONTGOMERY BLVD.

APPROVALS	ENGINEER	DATE	APPROVALS	ENGINEER	DATE
City Engineer	<i>[Signature]</i>	7/26/83	Liquid Waste	NA WFS	7/26/83
A.C.E. - Design	<i>[Signature]</i>	7/26/83	Traffic	NA WFS	7/26/83
A.C.E. - Hydrology	<i>[Signature]</i>	7/26/83	Water	NA WFS	7/26/83

DRAWING NO.	1773	MAP NO.	F-20	SHEET	1 OF 1
-------------	------	---------	------	-------	--------