


CRESTVIEW PATIO HOMES OSUNA PLACE STORM SEWER LINE

INDEX

SHEET 1 - TITLE PAGE
SHEET 2 - PLAT
SHEET 3 - STORM DRAIN STA. 1+00 to STA. 5+00

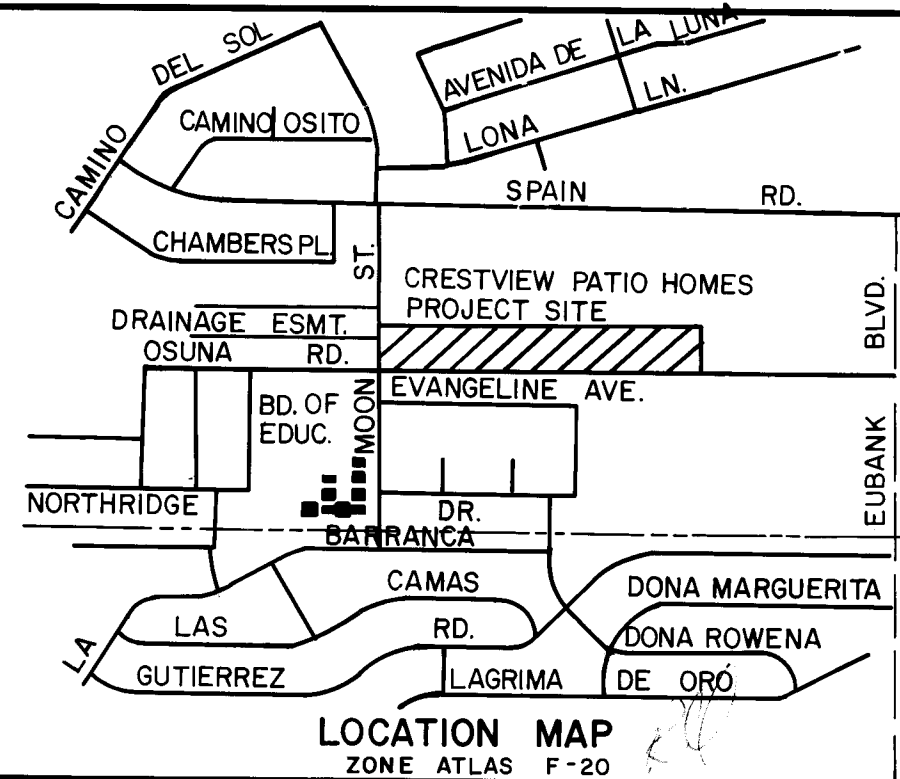


NOTICE TO CONTRACTORS

1. All work detailed on these plans to be performed under contract shall, except as otherwise stated or provided for hereon, be constructed in accordance with the New Mexico Standard Specifications for Public Works Construction 1979-Edition (referred to herein as the Standard Specifications) and the Contract Documents for City Wide Utilities and Cash Paving No. 31.
2. Two(2) working days prior to any excavation, the contractor must contact Line Locating Service, 765-1234 for location of existing utilities.
3. Prior to construction, the contractor shall excavate and verify the horizontal and vertical locations of all obstructions. Should a conflict exist, the contractor shall notify the engineer or surveyor so that the conflict can be resolved with minimum amount of delay.


THE FOLLOWING NOTES ALSO APPLY WHEN CHECKED

- ☐ All utilities and utility service lines shall be installed prior to paving.
- ☒ Backfill compaction shall be according to specified street use.
- ☒ Tack coat requirements shall be determined by the City Engineer.
- ☐ Sidewalks and wheelchair ramps within the curb returns shall be constructed wherever a new curb return is constructed.
- ☐ If curb is depressed for a drivepad or a handicap ramp, the drivepad or ramp shall be constructed prior to acceptance of the curb and gutter.
- ☒ All storm drainage facilities shall be completed prior to final acceptance.

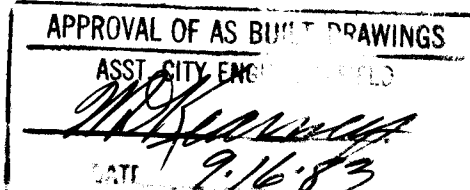

APPROVED FOR CONSTRUCTION <i>C. W. [Signature]</i> CITY ENGINEER	PROJECT NO. 1794	SHEET 1 OF 3
---	---------------------	-----------------------

[illegible]

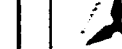PREPARED UNDER THE DIRECTION OF 	 CITY OF ALBUQUERQUE MUNICIPAL DEVELOPMENT DEPARTMENT ENGINEERING DIVISION																															
TITLE: CREST VIEW PATIO HOMES OSUNA PLACE STORM SFWER LINE PLAN & PROFILE																																
<table border="1" style="width: 100%; border-collapse: collapse;"> <thead> <tr> <th style="width: 30%;">APPROVALS</th> <th style="width: 30%;">ENGINEER</th> <th style="width: 20%;">DATE</th> <th style="width: 20%;">APPROVALS</th> <th style="width: 20%;">ENGINEER</th> <th style="width: 20%;">DATE</th> </tr> </thead> <tbody> <tr> <td>City Engineer</td> <td><i>[Signature]</i></td> <td>11/14/01</td> <td>Liquid Waste</td> <td><i>[Signature]</i></td> <td>5-12-01</td> </tr> <tr> <td>A.C.E.-Design</td> <td><i>[Signature]</i></td> <td>11/14/01</td> <td>Traffic</td> <td><i>[Signature]</i></td> <td>5-12-01</td> </tr> <tr> <td>A.C.E.-Hydrology</td> <td><i>[Signature]</i></td> <td>11/14/01</td> <td>Water</td> <td><i>[Signature]</i></td> <td>5-12-01</td> </tr> <tr> <td></td> <td><i>[Signature]</i></td> <td>11/14/01</td> <td>Other</td> <td></td> <td></td> </tr> </tbody> </table>			APPROVALS	ENGINEER	DATE	APPROVALS	ENGINEER	DATE	City Engineer	<i>[Signature]</i>	11/14/01	Liquid Waste	<i>[Signature]</i>	5-12-01	A.C.E.-Design	<i>[Signature]</i>	11/14/01	Traffic	<i>[Signature]</i>	5-12-01	A.C.E.-Hydrology	<i>[Signature]</i>	11/14/01	Water	<i>[Signature]</i>	5-12-01		<i>[Signature]</i>	11/14/01	Other		
APPROVALS	ENGINEER	DATE	APPROVALS	ENGINEER	DATE																											
City Engineer	<i>[Signature]</i>	11/14/01	Liquid Waste	<i>[Signature]</i>	5-12-01																											
A.C.E.-Design	<i>[Signature]</i>	11/14/01	Traffic	<i>[Signature]</i>	5-12-01																											
A.C.E.-Hydrology	<i>[Signature]</i>	11/14/01	Water	<i>[Signature]</i>	5-12-01																											
	<i>[Signature]</i>	11/14/01	Other																													
APPROVED FOR CONSTRUCTION <i>[Signature]</i> CITY ENGINEER DATE																																
DRAWING NO. 1794																																
SHEET 3 OF 3																																

REFERENCES		SURVEY INFORMATION		BENCH MARKS		AS-BUILT INFORMATION	
MAP NO.	EST NO.	BY	DATE	NO.	DATE	NO.	DATE
F-20							
MAP NO. F-20 EST NO.		BY DATE		BM 5+0.0 ON SOUTH SIDE OF OSUNA ROAD + 800 WEST OF OSUNA ROAD AND EURANK BLVD. INTERSECTION. ELEVATION = 5534.49		CONSTRUCTION NO. DATE AS-BUILT INFORMATION	
NO. DATE REVISIONS DESIGN		BY DATE		NO. DATE RECORDED BY DATE		NO. DATE RECORDED BY DATE	
DESIGNED BY RM DATE 7/81 DRAWN BY JLM POP DATE 7/81 CHECKED BY DMW DATE 7/81							