



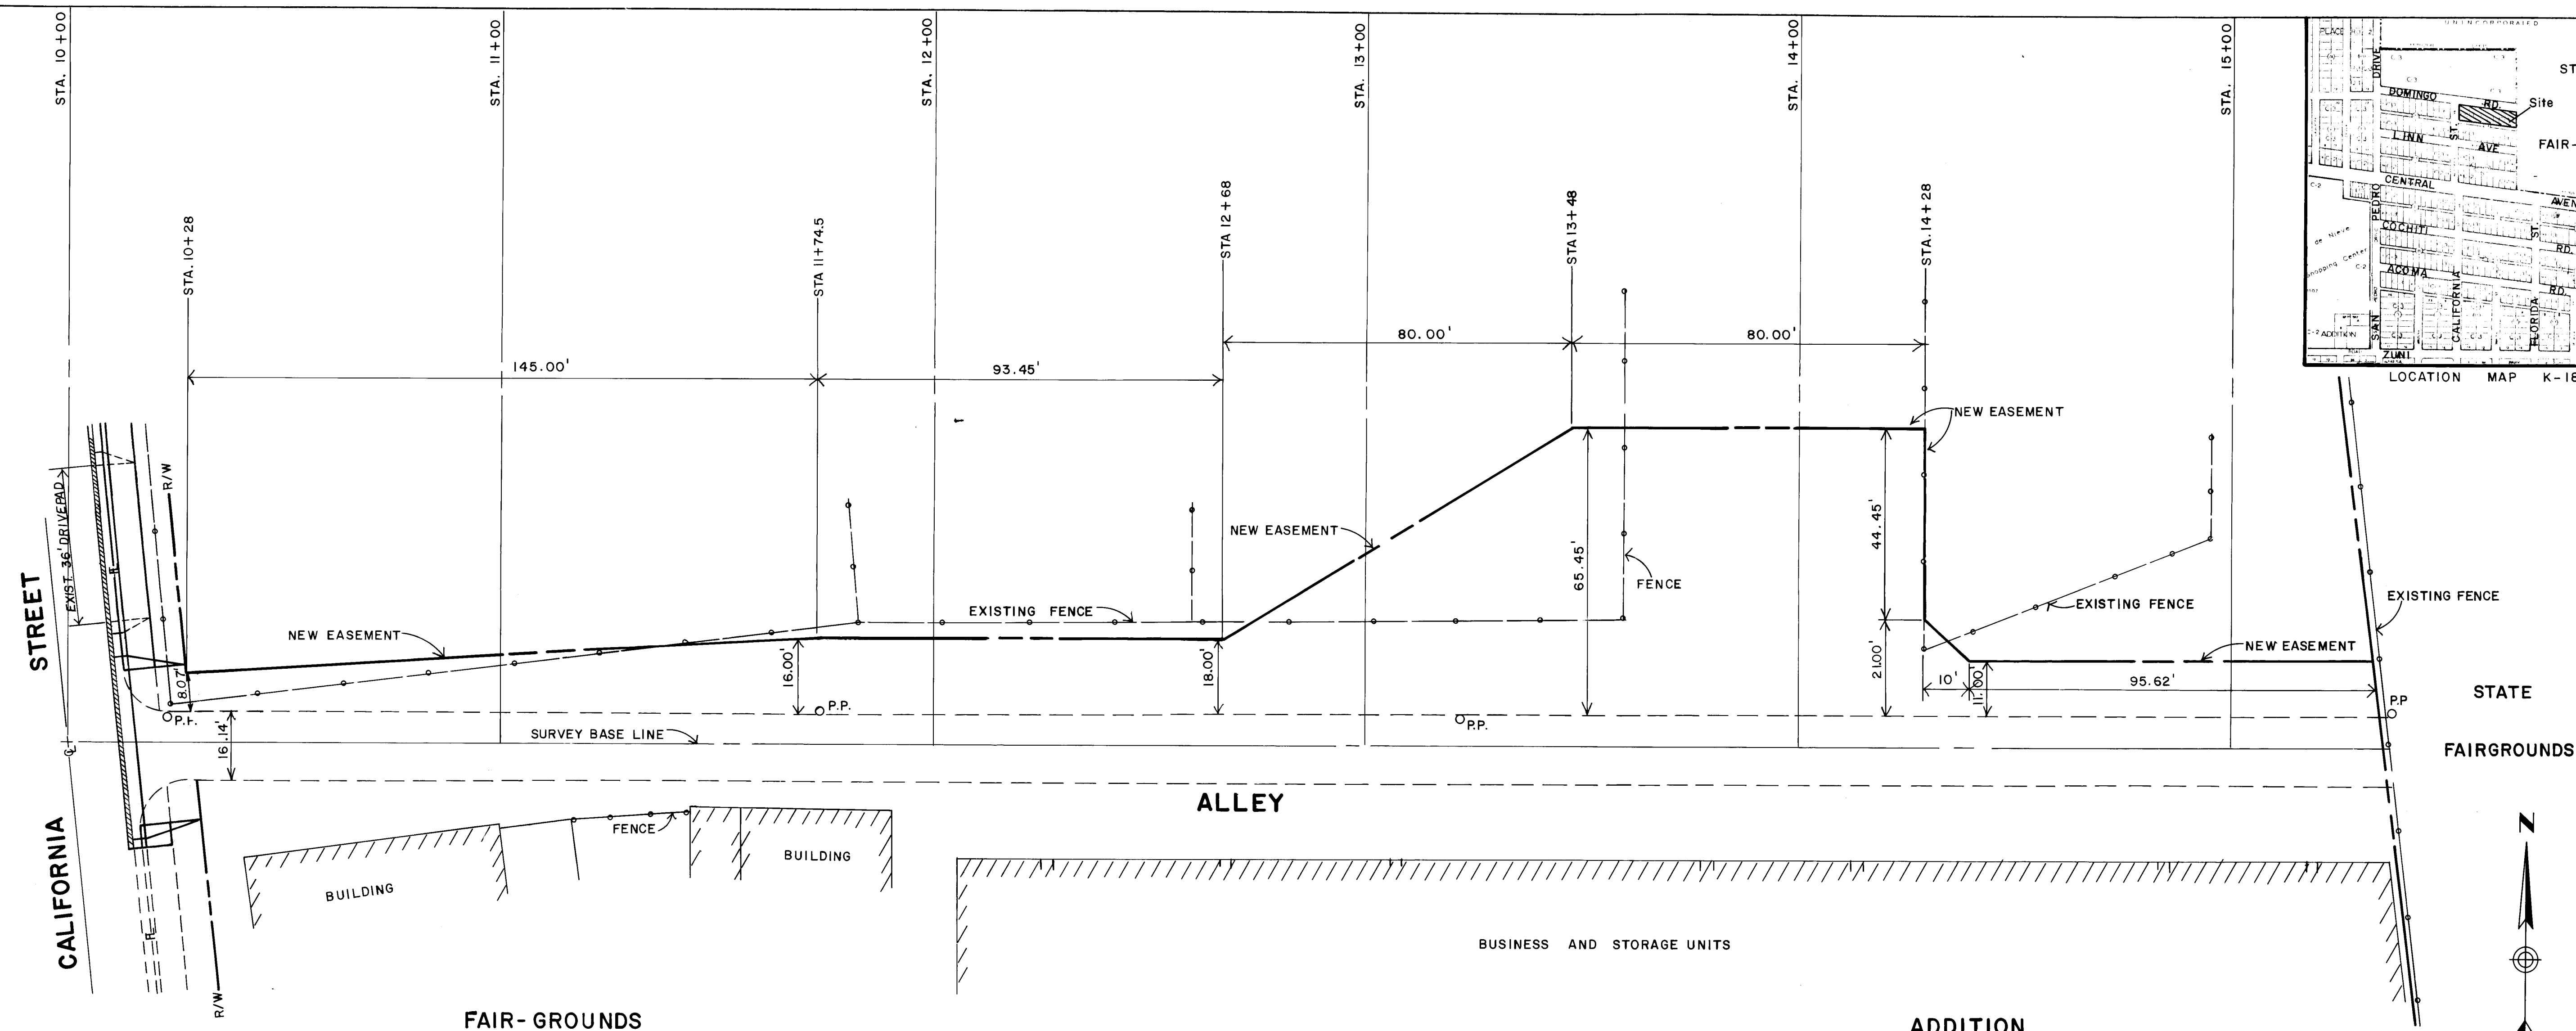

PLAN VIEW

SCALE: 1" = 20'

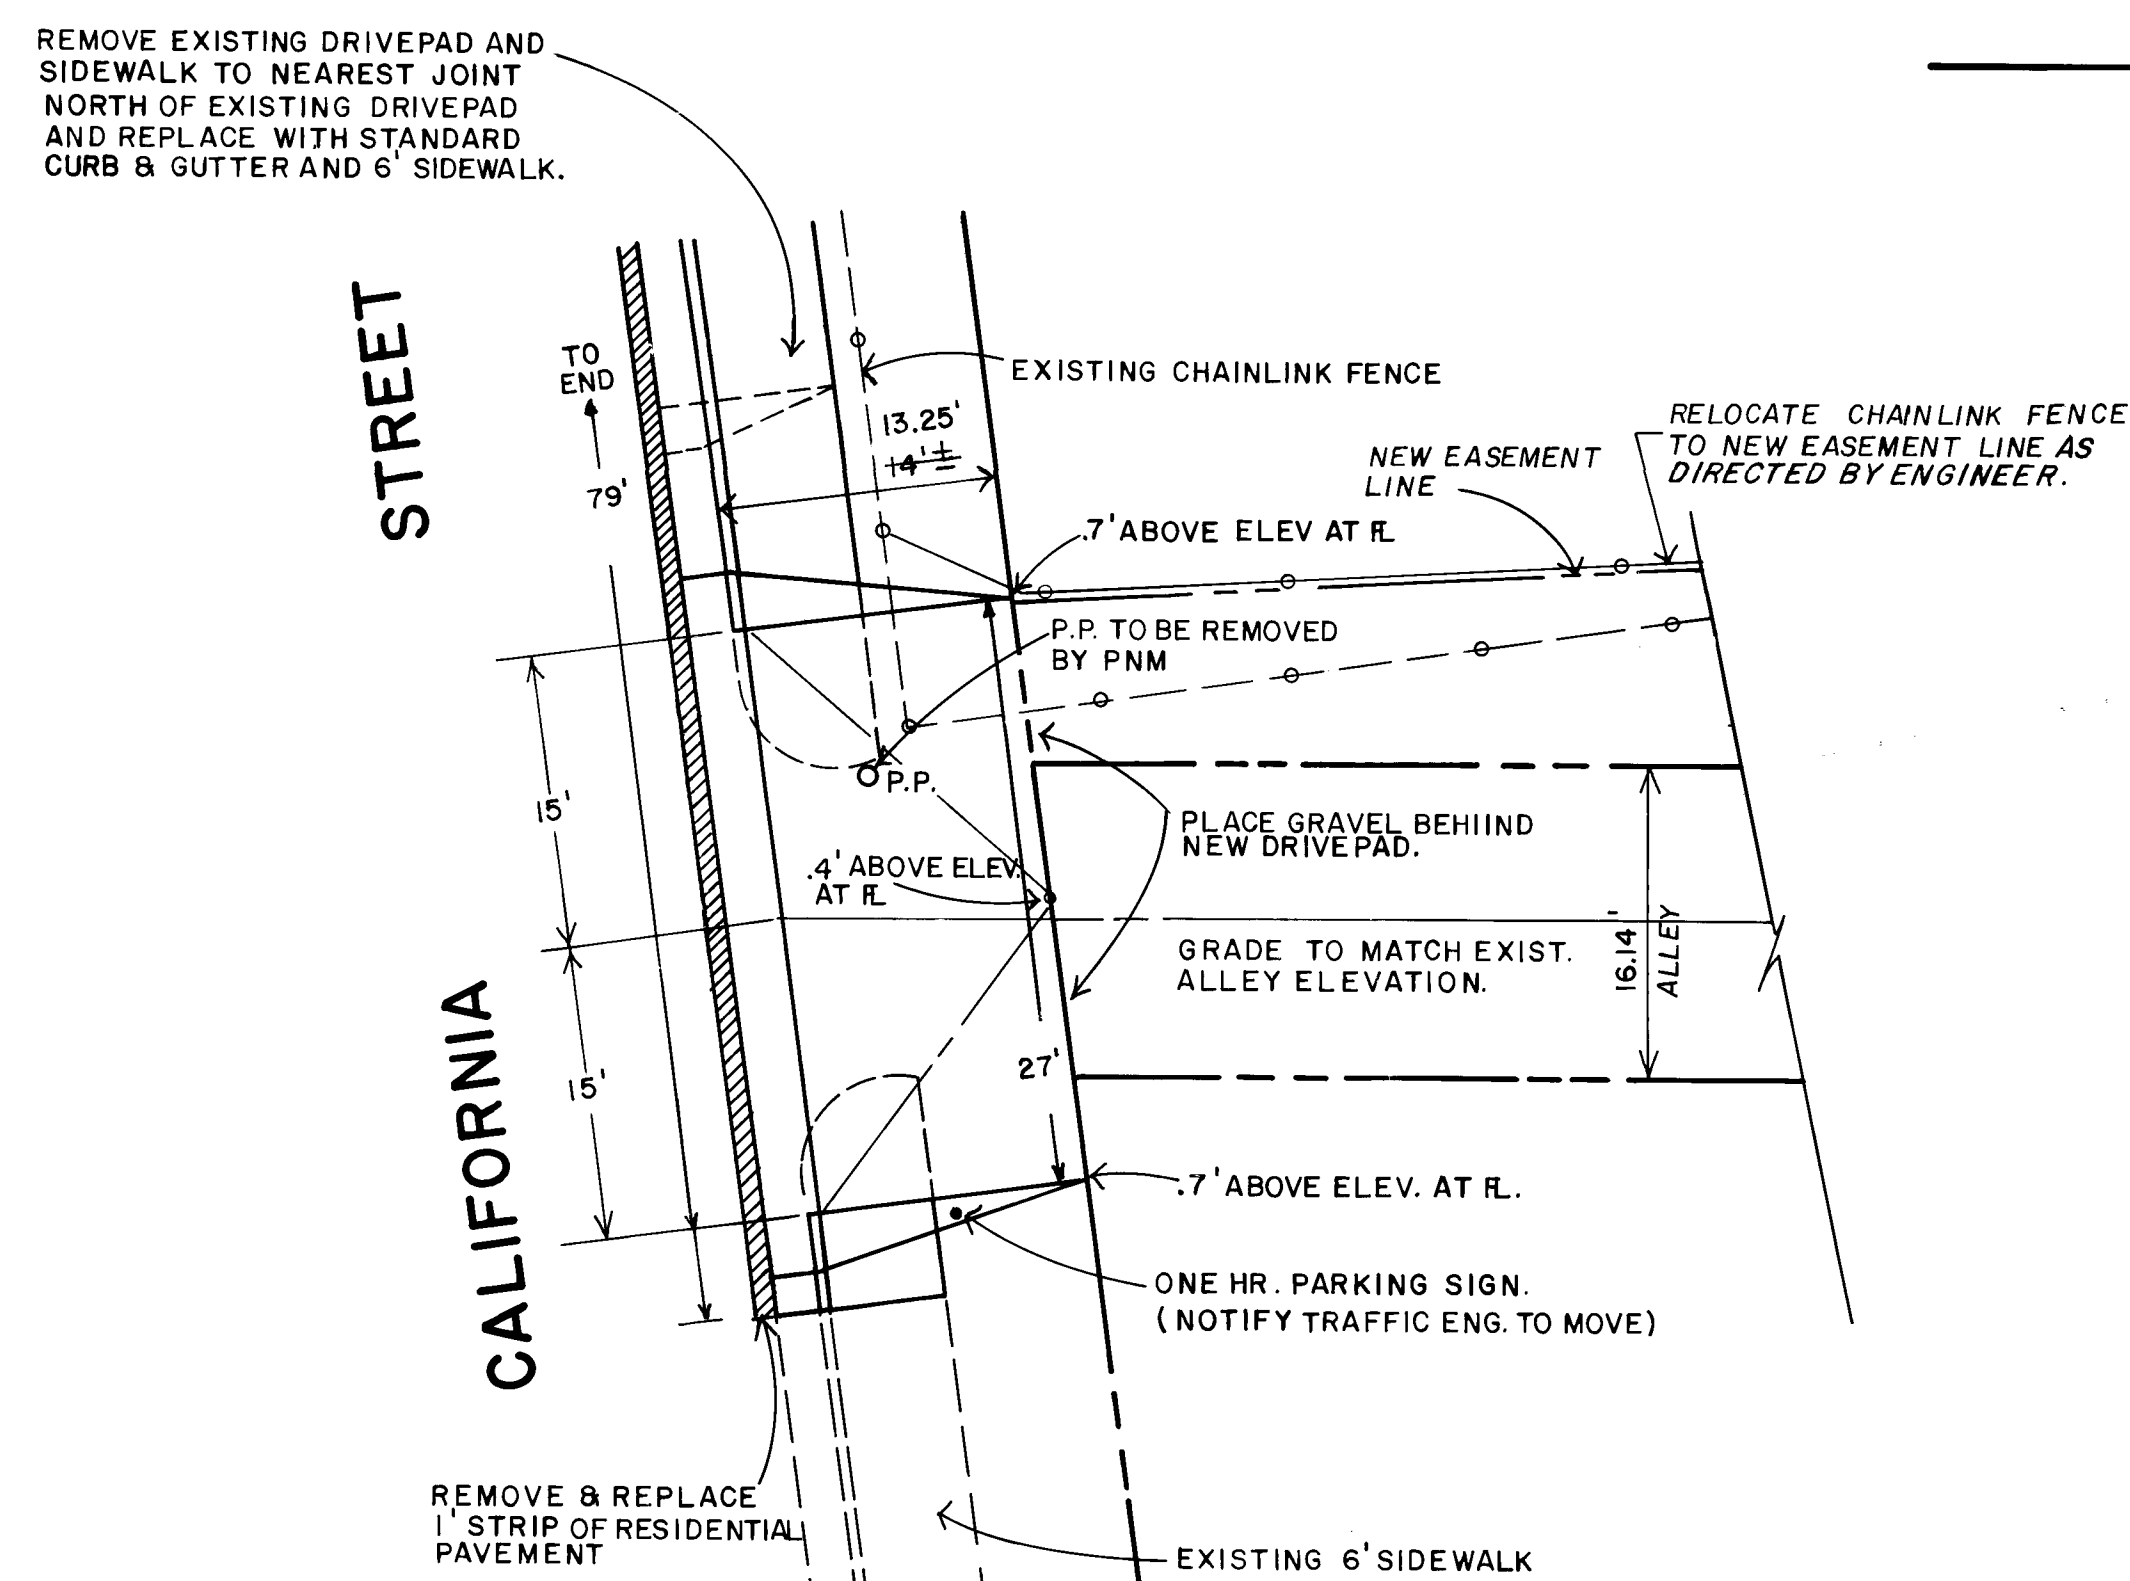

ALLEY DRIVEPAD DETAIL

SCALE: 1" = 10'

APPROVED FOR CONSTRUCTION		DESIGNED BY P. FISCHER DATE DRAWN BY R. SALAZAR DATE CHECKED BY DATE		REVISIONS DESIGN		NO. DATE		REMARKS		BY	

CITY OF ALBUQUERQUE
MUNICIPAL DEVELOPMENT DEPARTMENT
ENGINEERING DIVISION

TITLE: ALLEY DRIVEPAD ON CALIFORNIA ST.
BETWEEN LINN AVE & DOMINGO RD. N.E.

APPROVALS	ENGINEER	DATE	APPROVALS	ENGINEER	DATE
City Engineer	<i>[Signature]</i>	8/1/83	Liquid Waste		
A.C.E - Design	<i>[Signature]</i>	8/2/83	Traffic	<i>T.A. Kennedy</i>	8/23/83
A.C.E - Hydrology	<i>[Signature]</i>	8/21/83	Water		

DRAWING NO.	1879	MAP NO.	K-18	SHEET	1	OF	1
-------------	------	---------	------	-------	---	----	---