


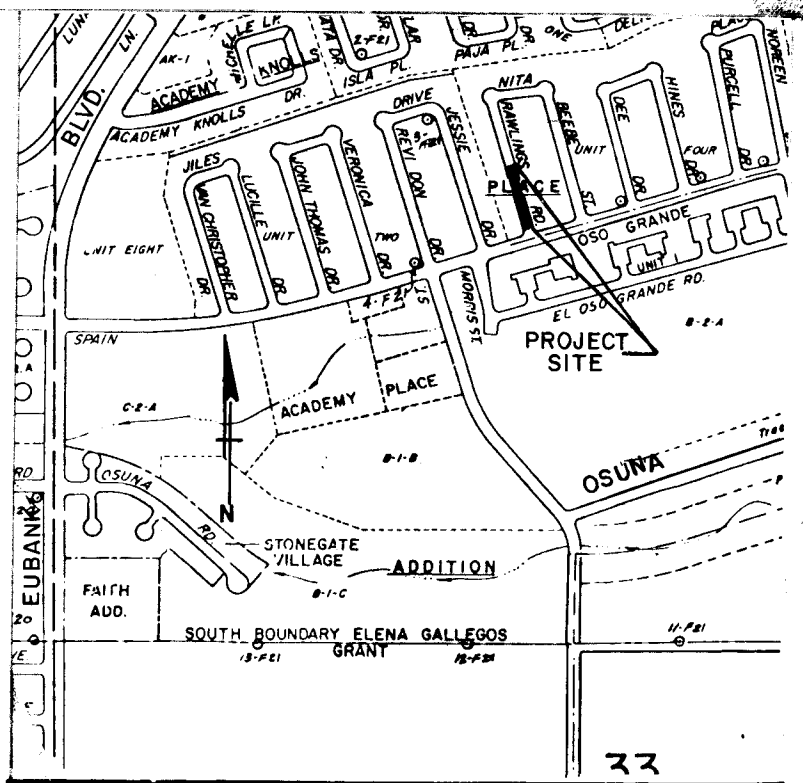

LOCATION MAP F-21

NOTICE TO CONTRACTORS

1. All work detailed on these plans to be performed under contract shall, except as otherwise stated or provided for herein, be constructed in accordance with the New Mexico Standard Specifications for Public Works Construction-1979 Edition (referred to herein as the Standard Specifications) and the Contract Documents For Public Works Contract 84-1.
2. Two (2) working days prior to any excavation, the contractor must contact Line Locating Service, 765-1234, for location of existing utilities.
3. Prior to construction, the contractor shall excavate and verify the horizontal and vertical locations of all obstructions. Should a conflict exist, the contractor shall notify the engineer or surveyor so that the conflict can be resolved with minimum amount of delay.

THE FOLLOWING NOTES ALSO APPLY WHEN CHECKED

- ☒ All utilities and utility service lines shall be installed prior to paving.
- ☒ Backfill compaction shall be according to specified street use. (Residential)
- ☒ Tack coat requirements shall be determined by the City Engineer.
- ☐ Sidewalks and wheelchair ramps within the curb returns shall be constructed wherever a new curb return is constructed.
- ☐ If curb is depressed for a driveway or a handicap ramp, the driveway or ramp shall be constructed prior to acceptance of the curb and gutter.
- ☒ All storm drainage facilities shall be completed prior to final acceptance.

LEGEND

- W--- EXISTING WATER LINE
- SS--- EXISTING STORM SEWER
- SAS--- EXISTING SANITARY SEWER
- G--- EXISTING GAS LINE
- NEW STORM SEWER
- WM EXISTING WATER METER
- EXIST. CURB & GUTTER
- RIGHT OF WAY

GENERAL NOTES:

1. REMOVE AND REPLACE CONC. CURB & GUTTER TO EXISTING GRADES.
2. REMOVE AND REPLACE CONC. DRIVEPAD.
3. RELOCATE WATER & SEWER SERVICE CONNECTIONS IF NECESSARY.
4. REMOVE AND REPLACE 2' STRIP OF RES. PAVEMENT.

26 1980 0184


CITY OF ALBUQUERQUE
MUNICIPAL DEVELOPMENT
ENGINEERING DIV.

TITLE
STORM SEWER EXTENSION ON RAWLINGS DR.
NORTH OF SPAIN ROAD N.E.

APPROVED FOR
CONSTRUCTION:
CITY ENGINEER
DATE 1/4/84


REMARKS
C. TOMLINSON
R. SALAZAR
12/11/83
12/11/83

DRAWING NO 1900 MAP NO F-21

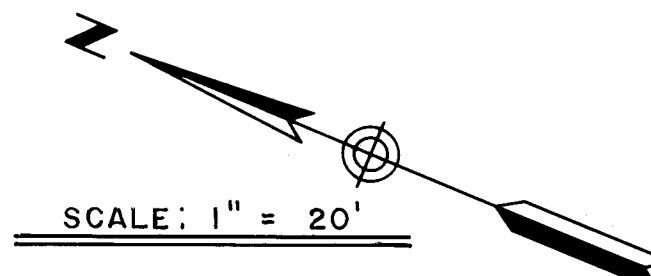

SCALE: 1" = 20'

SCALE:
HORIZ: 1" = 20'
VERT: 1" = 5'

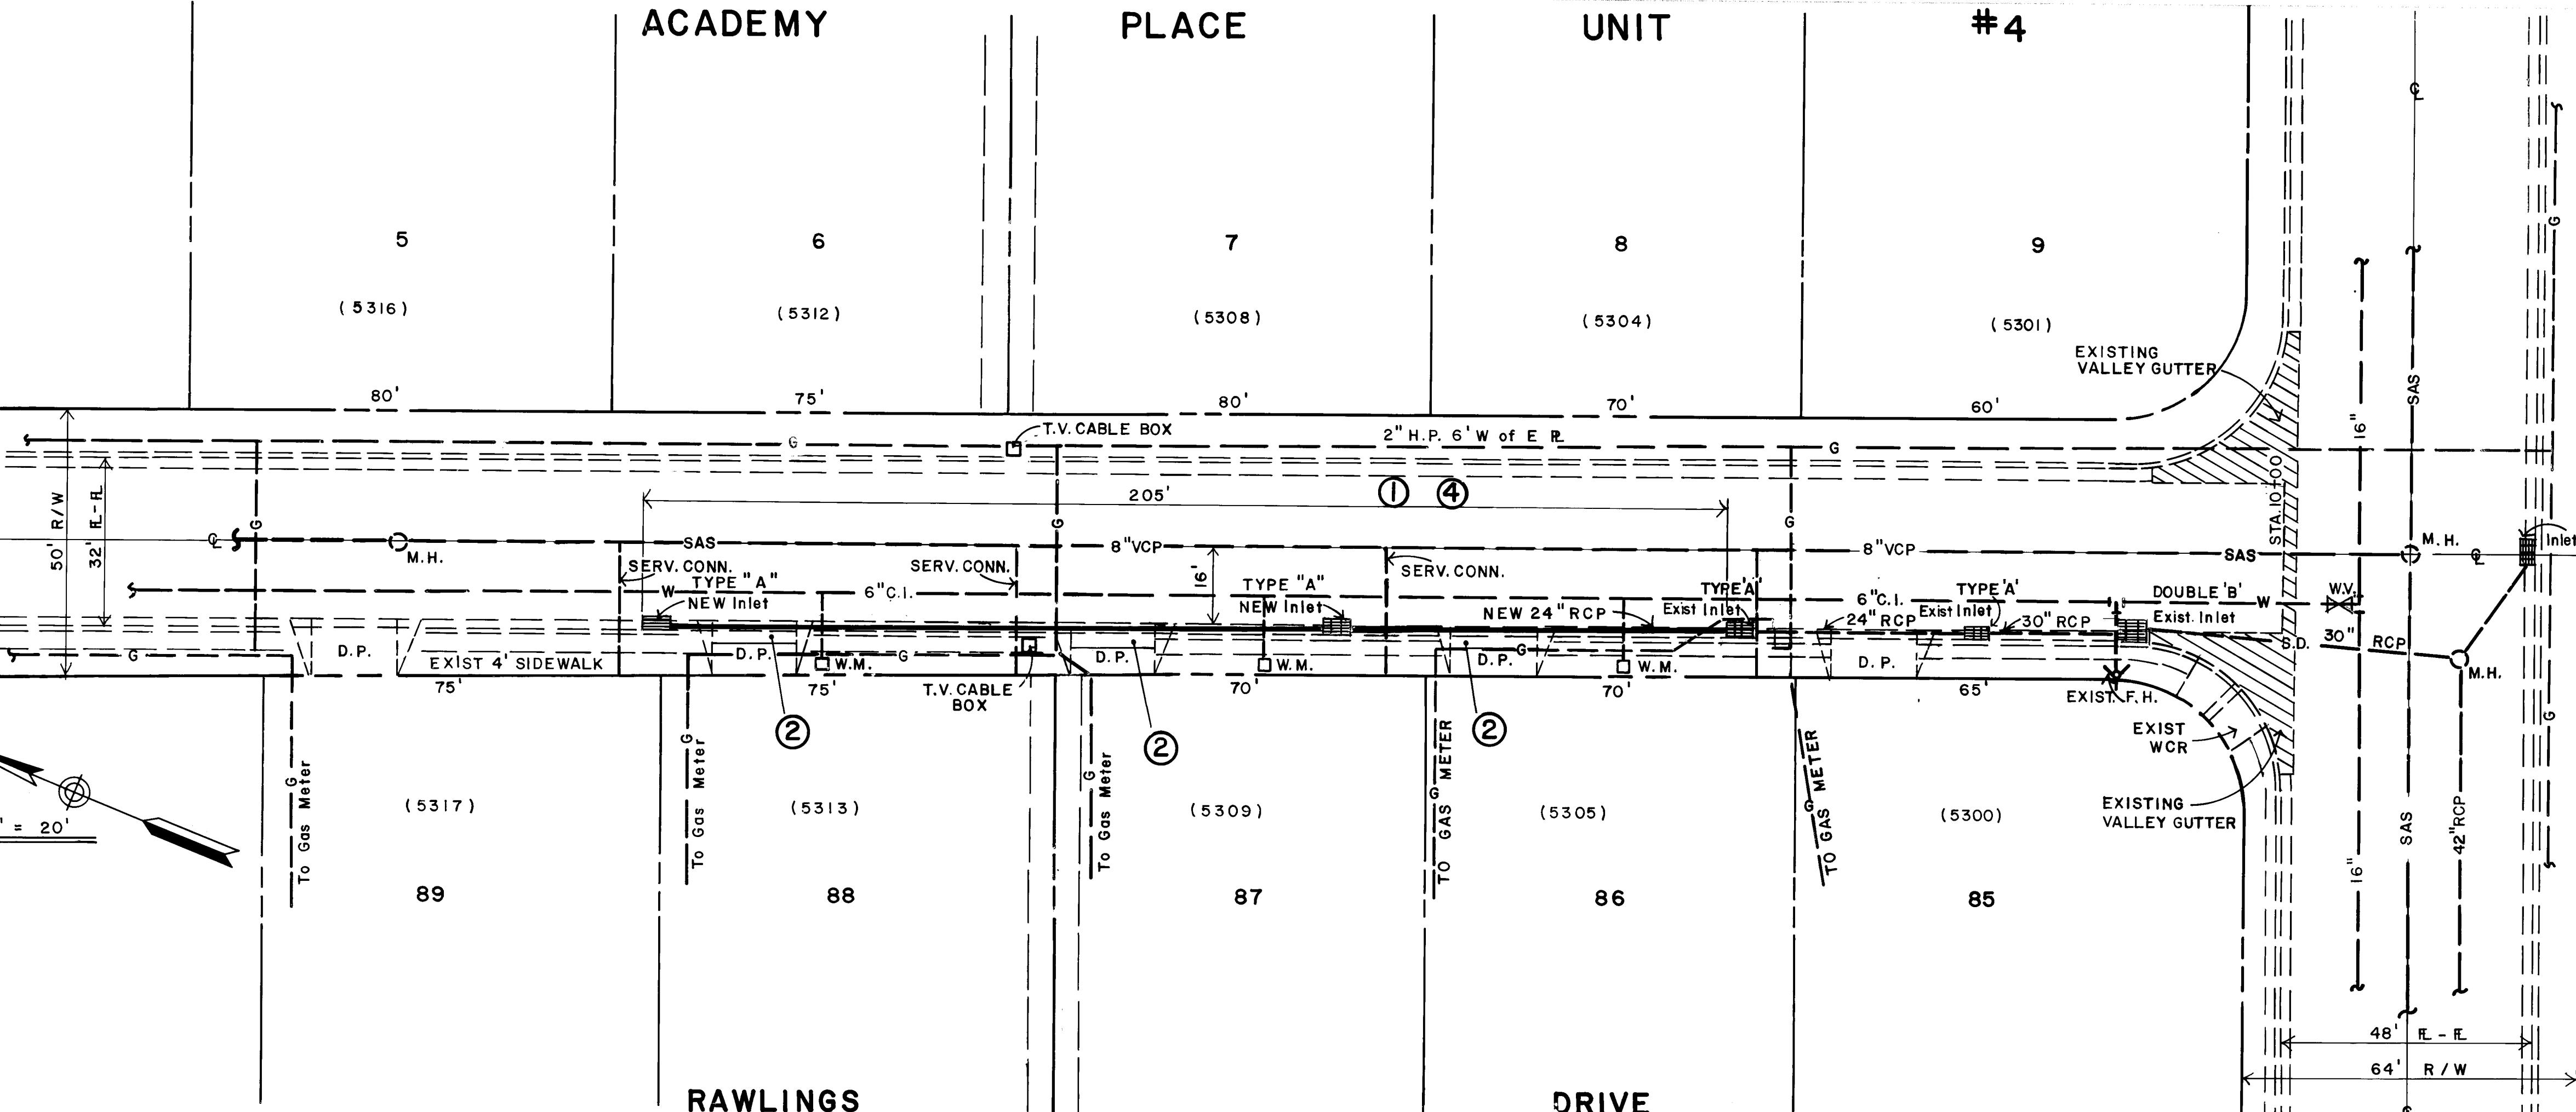

5665.00

5660.00

5655.00

5650.00

5665.00

5660.00

5655.00

5650.00

INV. OUT
57.38
57.53

INV. IN
53.82
53.89

INV. OUT
53.73
53.73

INV. IN
51.92
51.92

INV. 51.4155
INV. 51.62 N

INV. 47.24 N & S

INV. 44.21 N

STA. 12+00

STA. 12+98

STA. 12+33

STA. 12+30

STA. 11+78

STA. 11+58

STA. 11+15.5

STA. 11+05

STA. 10+85

STA. 10+54

STA. 10+29

STA. 10+00

13+00

12+00

11+00

10+00