


CITY OF ALBUQUERQUE, NEW MEXICO
DEPARTMENT OF TRANSPORTATION

VALLEY GUTTER CONSTRUCTION

MONTGOMERY BOULEVARD - NORTH DIVERSION CHANNEL to EUBANK BOULEVARD

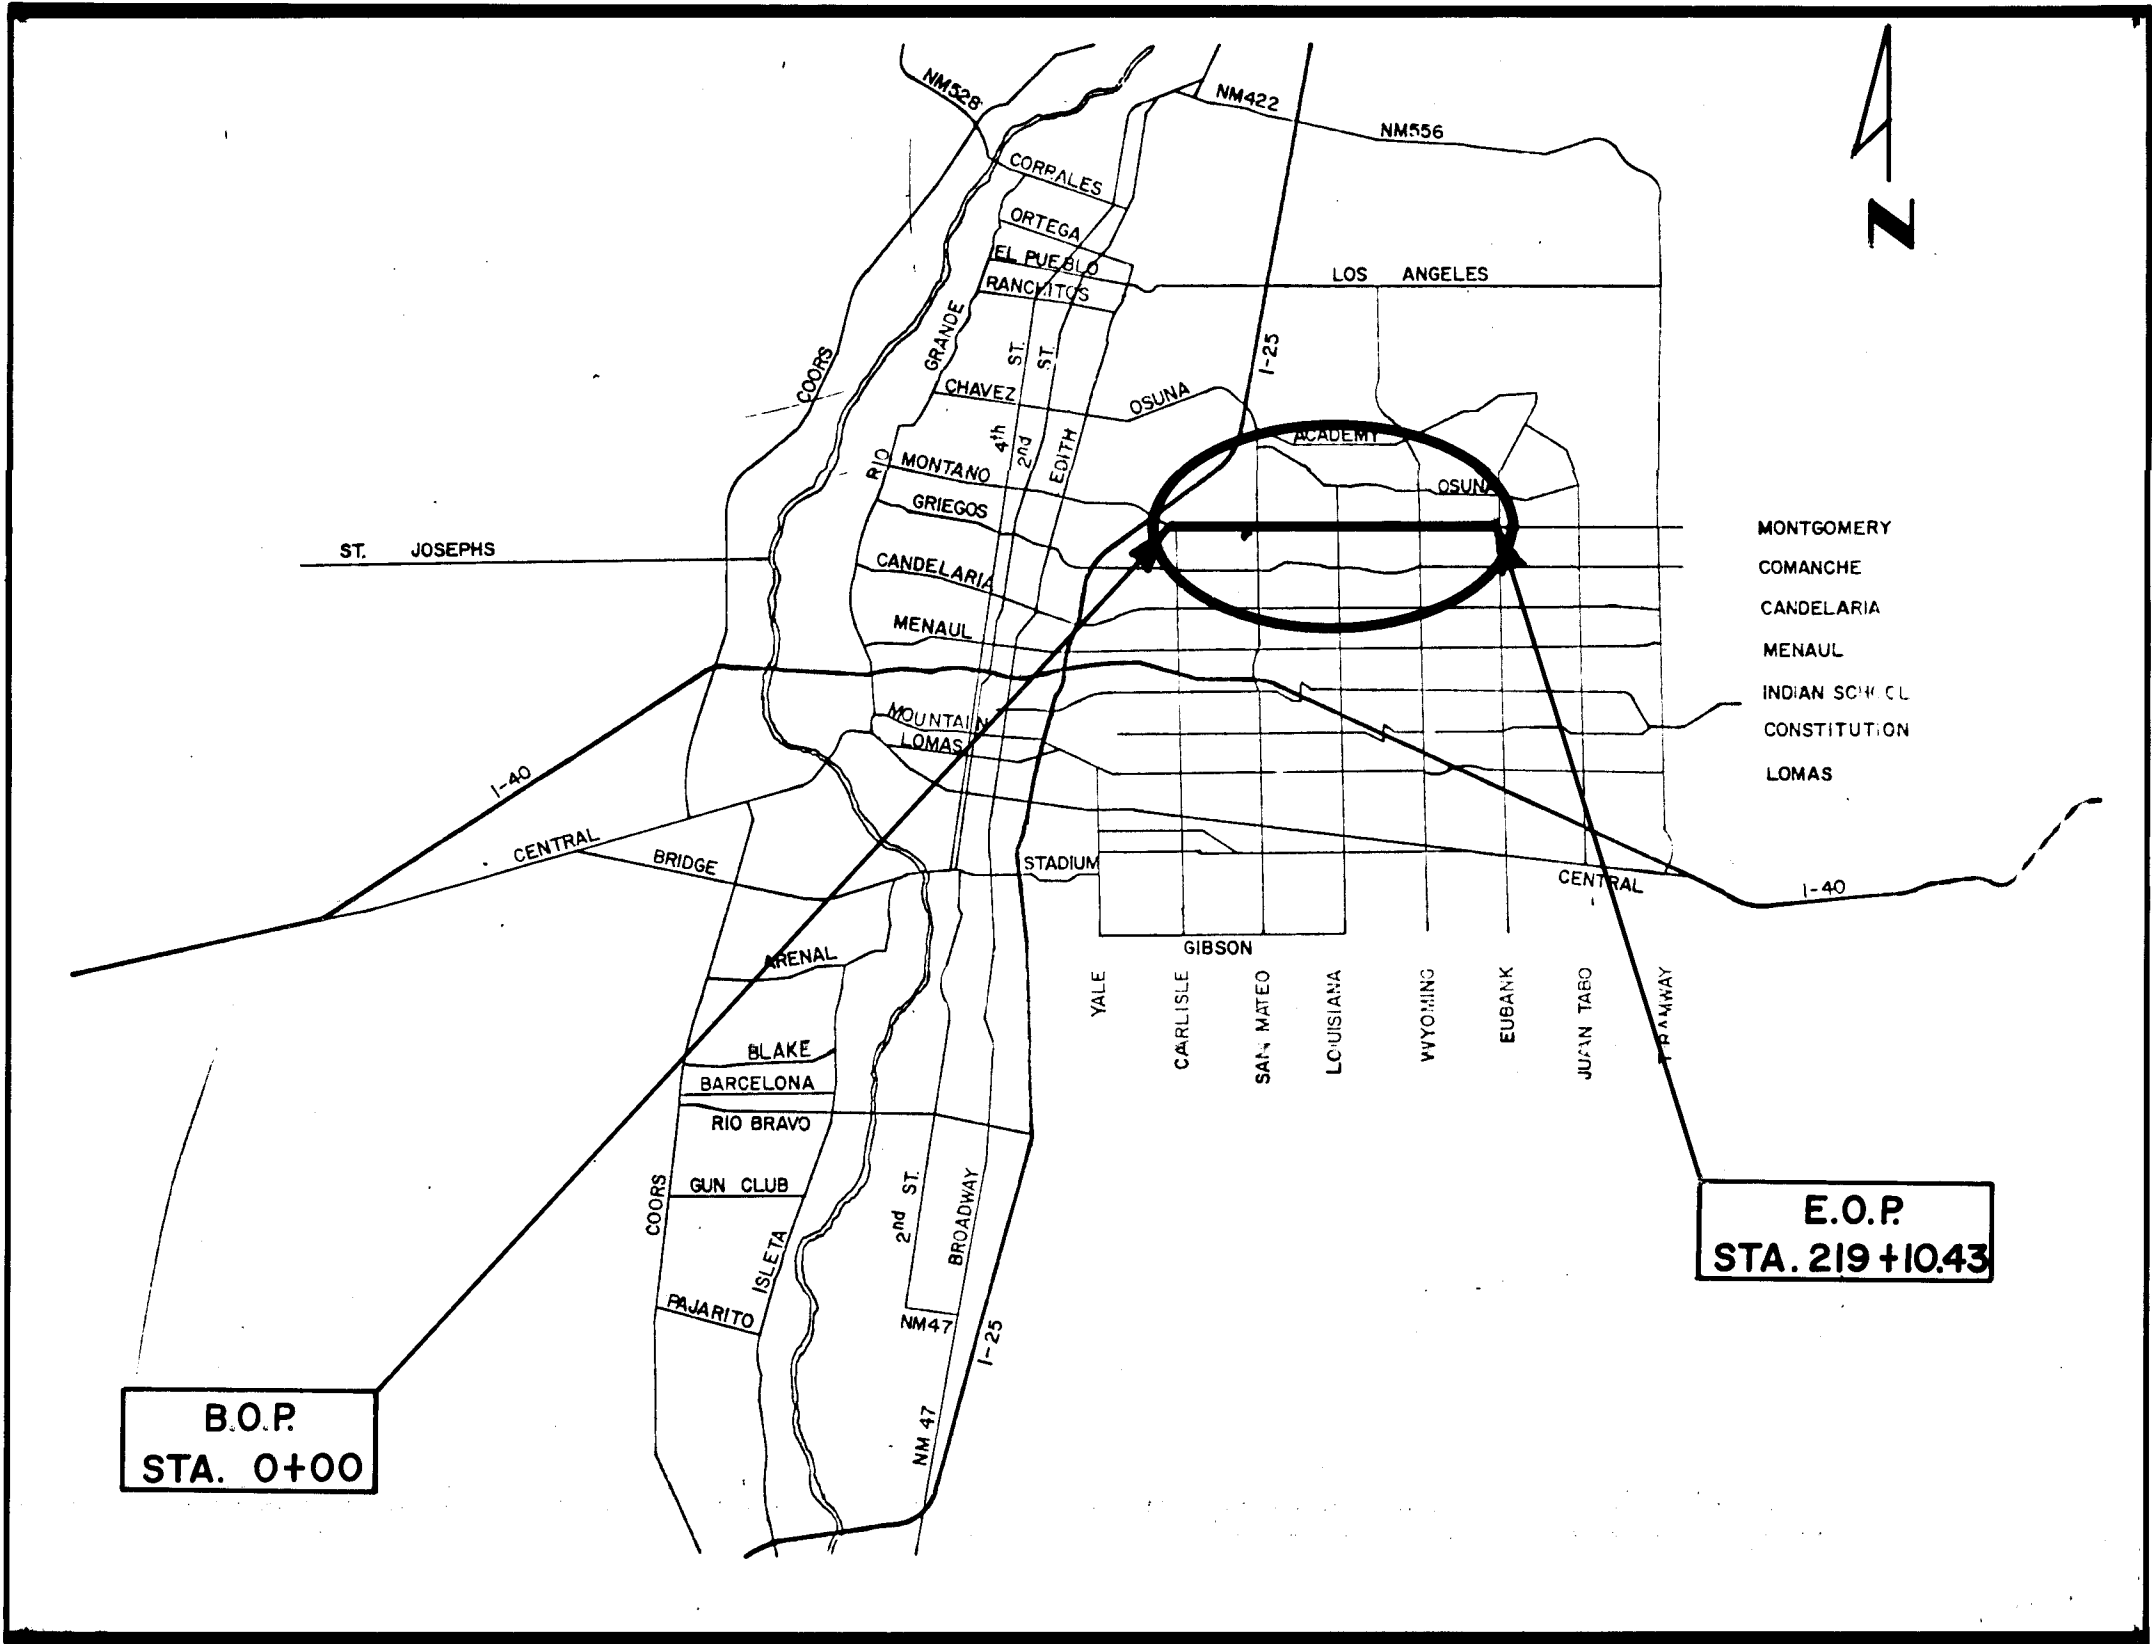

VICINITY MAP

DECEMBER, 1983

INDEX

DESCRIPTION	SHEET NO.
TITLE SHEET	1
PLAN SHEET - STA. 0+00 to STA. 26+00	2
PLAN SHEET - STA. 26+00 to STA. 52+00	3
PLAN SHEET - STA. 52+00 to STA. 78+50	4
PLAN SHEET - STA. 78+50 to STA. 113+49	5
PLAN SHEET - STA. 113+49 to STA. 141+49	6
PLAN SHEET - STA. 141+94 to STA. 166+14	7
PLAN SHEET - STA. 166+14 to STA. 201+25	8
PLAN SHEET - STA. 201+25 to STA. 219+10.43	9

NOTICE TO CONTRACTORS


- All work detailed on these plans to be performed under contract shall, except as otherwise stated or provided for hereon, be constructed in accordance with the New Mexico Standard Specifications for Public Works Construction, 1978-Edition (referred to herein as the Standard Specifications), and the Contract Documents for City Wide Utilities and Cash Paving No. 31.
- Two(2) working days prior to any excavation, the contractor must contact Line Locating Service, 765-1234 for location of existing utilities.
- Prior to construction, the contractor shall excavate and verify the horizontal and vertical locations of all obstructions. Should a conflict exist, the contractor shall notify the engineer or surveyor so that the conflict can be resolved with minimum amount of delay.

THE FOLLOWING NOTES ALSO APPLY WHEN CHECKED

- ☐ All utilities and utility service lines shall be installed prior to paving.
- ☒ Backfill compaction shall be according to specified street use. (ARTERIAL)
- ☐ Tack coat requirements shall be determined by the City Engineer.
- ☐ Sidewalks and wheelchair ramps within the curb returns shall be constructed wherever a new curb return is constructed.
- ☐ If curb is depressed for a drivepad or a handicap ramp, the drivepad or ramp shall be constructed prior to acceptance of the curb and gutter.
- ☐ All storm drainage facilities shall be completed prior to final acceptance.


Joseph A. Martin 12-14-83
DIRECTOR DATE
DEPARTMENT OF TRANSPORTATION

George Meador 12/14/83
PREPARED UNDER THE DIRECTION OF DATE
GEORGE MEADOR, DIVISION ENGINEER,
PLANNING & PROGRAMMING DIVISION,
DEPARTMENT OF TRANSPORTATION

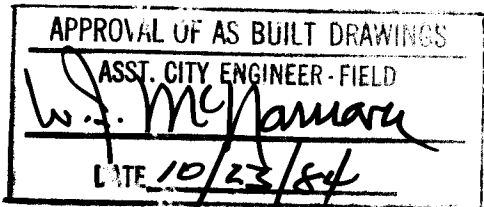

26 1995 0184

DRAWING NO. 1995	APPROVED FOR CONSTRUCTION
	<u>James N. Bile</u> 12/14/83 CITY ENGINEER DATE SHEET 1 OF 9

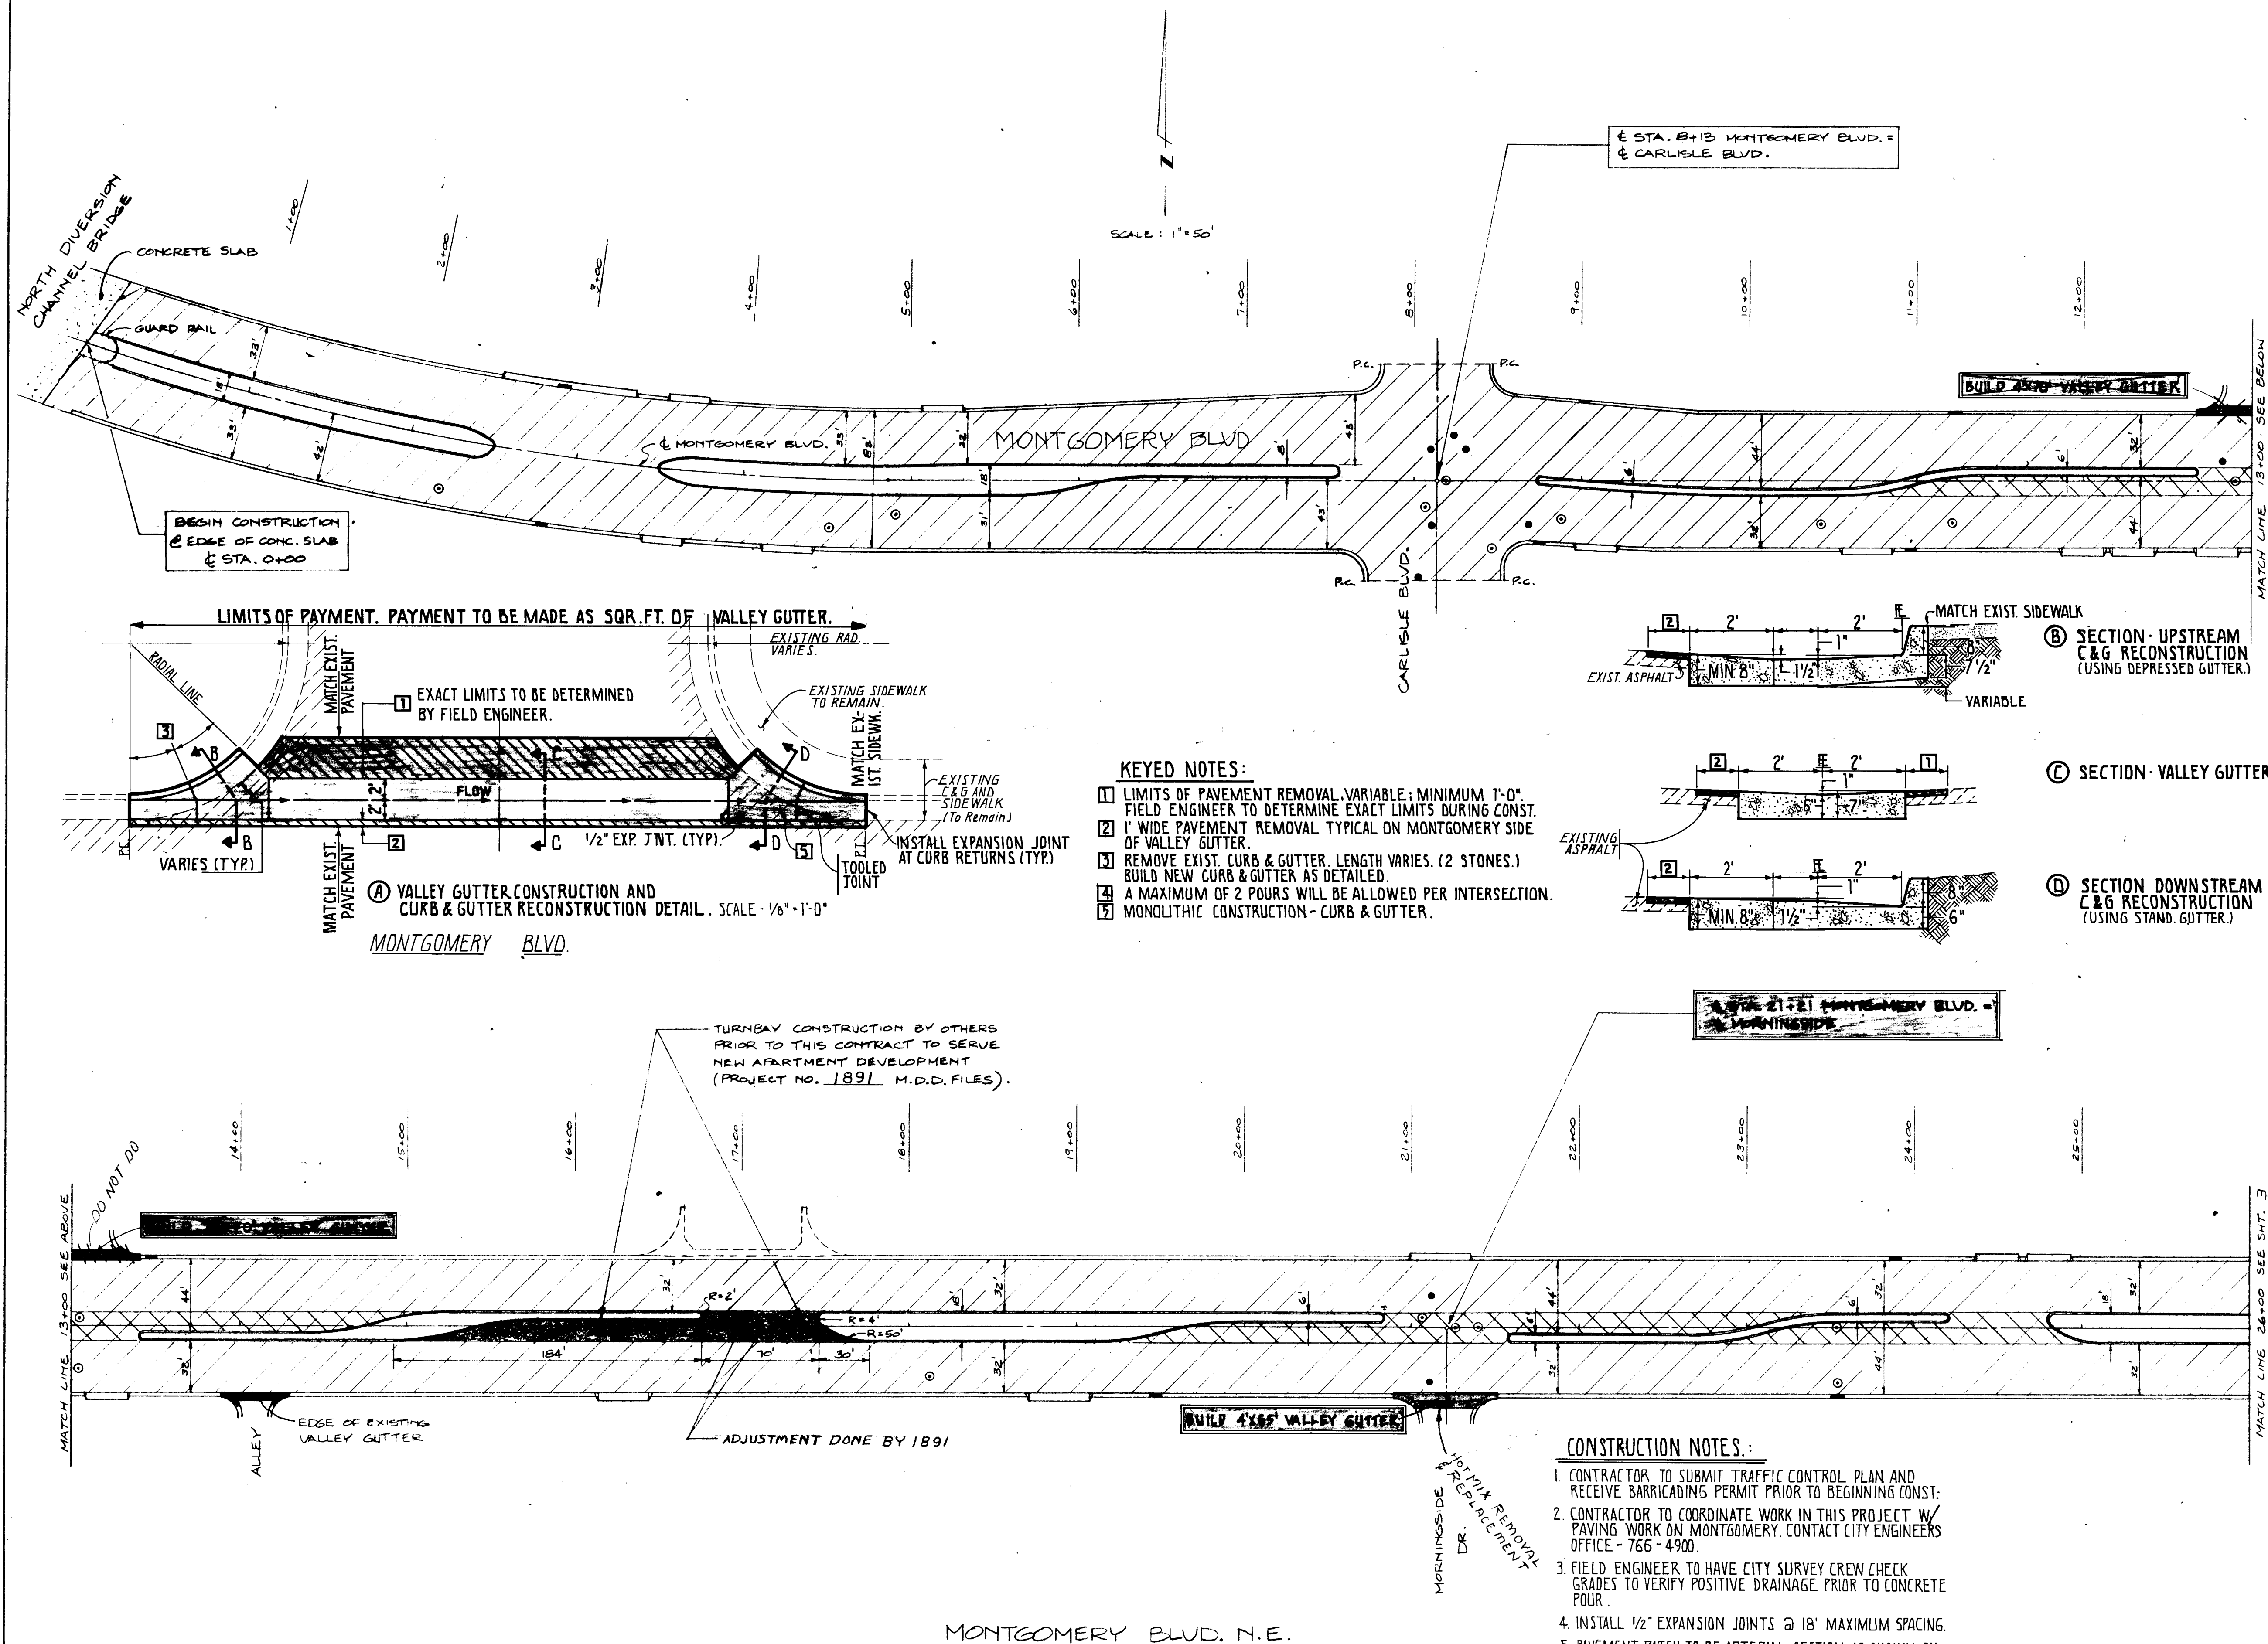

AS BUILT INFORMATION		BENCH MARKS		SURVEY INFORMATION		ENGINEER'S SEAL		REVISIONS		CITY OF ALBUQUERQUE TRANSPORTATION DEPARTMENT	
CONTRACTOR	DATE	NO.	DATE	NO.	DATE	NO.	DATE	NO.	DATE	TITLE: MONTGOMERY BLVD. N.E. VALLEY GUTTER CONSTRUCTION NORTH DIVERSION CHANNEL TO EUBANK BLVD. STA. 0+00 to STA. 26+00	
CONTRACTOR	DATE	NO.	DATE	NO.	DATE	NO.	DATE	NO.	DATE	APPROVALS	
INSPECTOR	DATE	NO.	DATE	NO.	DATE	NO.	DATE	NO.	DATE	CITY ENGINEER	
ACCEPTANCE BY	DATE	NO.	DATE	NO.	DATE	NO.	DATE	NO.	DATE	A.C.E. - Design	
VERIFICATION BY	DATE	NO.	DATE	NO.	DATE	NO.	DATE	NO.	DATE	A.C.E. - Hydrology	
CONDUCTED BY	DATE	NO.	DATE	NO.	DATE	NO.	DATE	NO.	DATE	G.A.	
MICRO-FILM INFORMATION	DATE	NO.	DATE	NO.	DATE	NO.	DATE	NO.	DATE	DRAWING NO. 1995	
RECORDED BY	DATE	NO.	DATE	NO.	DATE	NO.	DATE	NO.	DATE	MAP NO. 6-16, 17	
NO.	DATE	NO.	DATE	NO.	DATE	NO.	DATE	NO.	DATE	SHEET 2 OF 9	


NOTED IN FIELD

DESIGNED BY A.P.K. DATE 9/9/83
DRAWN BY K.M. DATE 9/9/83
CHECKED BY G.M. DATE 9/9/83

26 1995 0284


MATCH LINE 26+00 SEE SHT. 2

MATCH LINE 39+00 SEE ABOVE

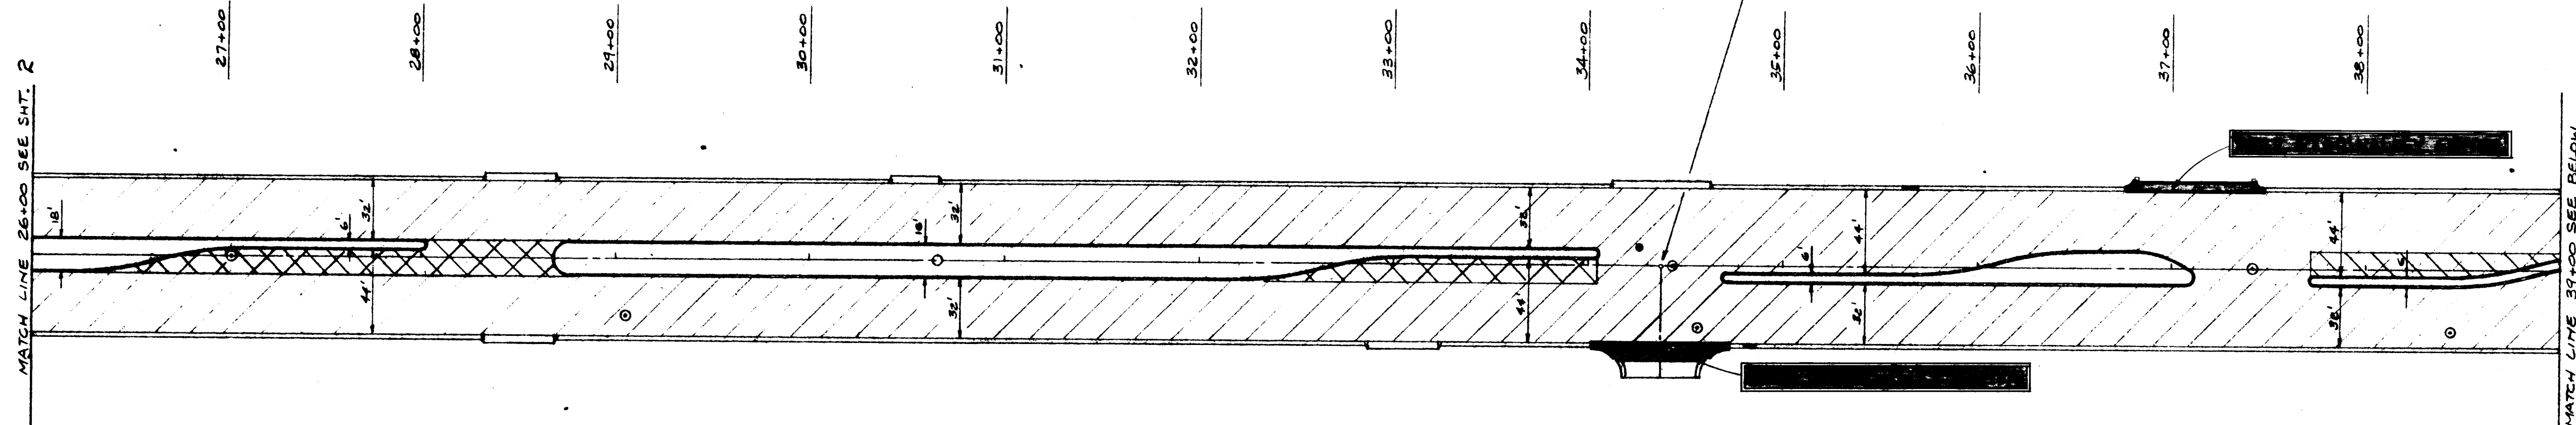

MONTGOMERY BLVD. N.E.

WASHINGTON ST.

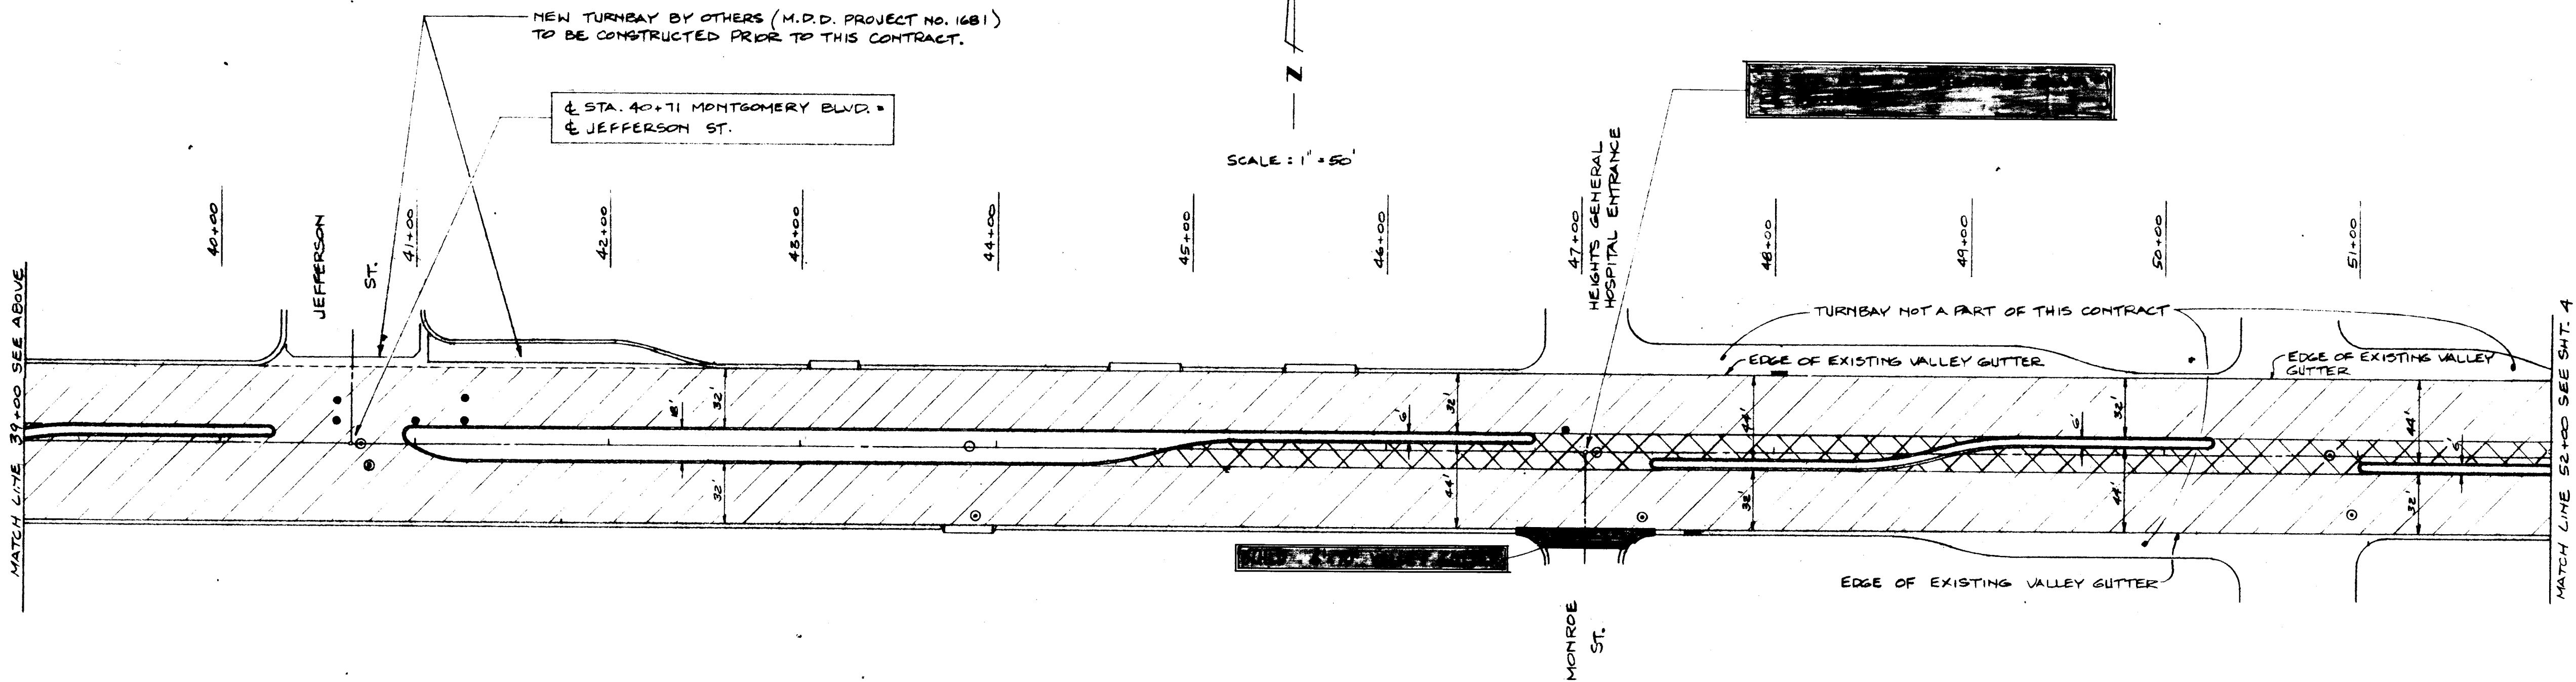

MONTGOMERY BLVD. N.E.

MONROE ST.

NOTE: ALL DIMENSIONS SHOWN ARE FROM LIP OF GUTTER TO LIP OF GUTTER.
SEE SHEET 2 FOR NOTES & LEGEND

26 1995 0384


CITY OF ALBUQUERQUE
TRANSPORTATION DEPARTMENT

TITLE: MONTGOMERY BLVD. N.E. VALLEY GUTTER CONSTRUCTION
NORTH DIVERSION CHANNEL TO EUBANK BLVD.
STA. 26+00 to STA. 52+00

APPROVALS	ENGINEER	DATE	APPROVALS	ENGINEER	DATE
City Engineer	C. J. [Signature]	9/16/83	Liquid Waste	N.A. [Signature]	9-16-83
A.C.E. - Design	[Signature]	6 Sep 83	Traffic	[Signature]	9-16-83
A.C.E. - Hydrology	[Signature]	9/16/83	Water	N.A. [Signature]	9-16-83

DRAWING NO. 1995 MAP NO. 6-17 SHEET 3 OF 9

SURVEY INFORMATION		BENCH MARKS		AS BUILT INFORMATION	
NO.	BY	DATE		CONTRACTOR	
				WORKING BY	DATE
				INSPECTED BY	DATE
				ACCEPTANCE BY	DATE
				REVISIONS	DATE
				DESIGNED BY	DATE
				DRAWN BY	DATE
				CHECKED BY	DATE
				RECORDED BY	DATE
				NO.	

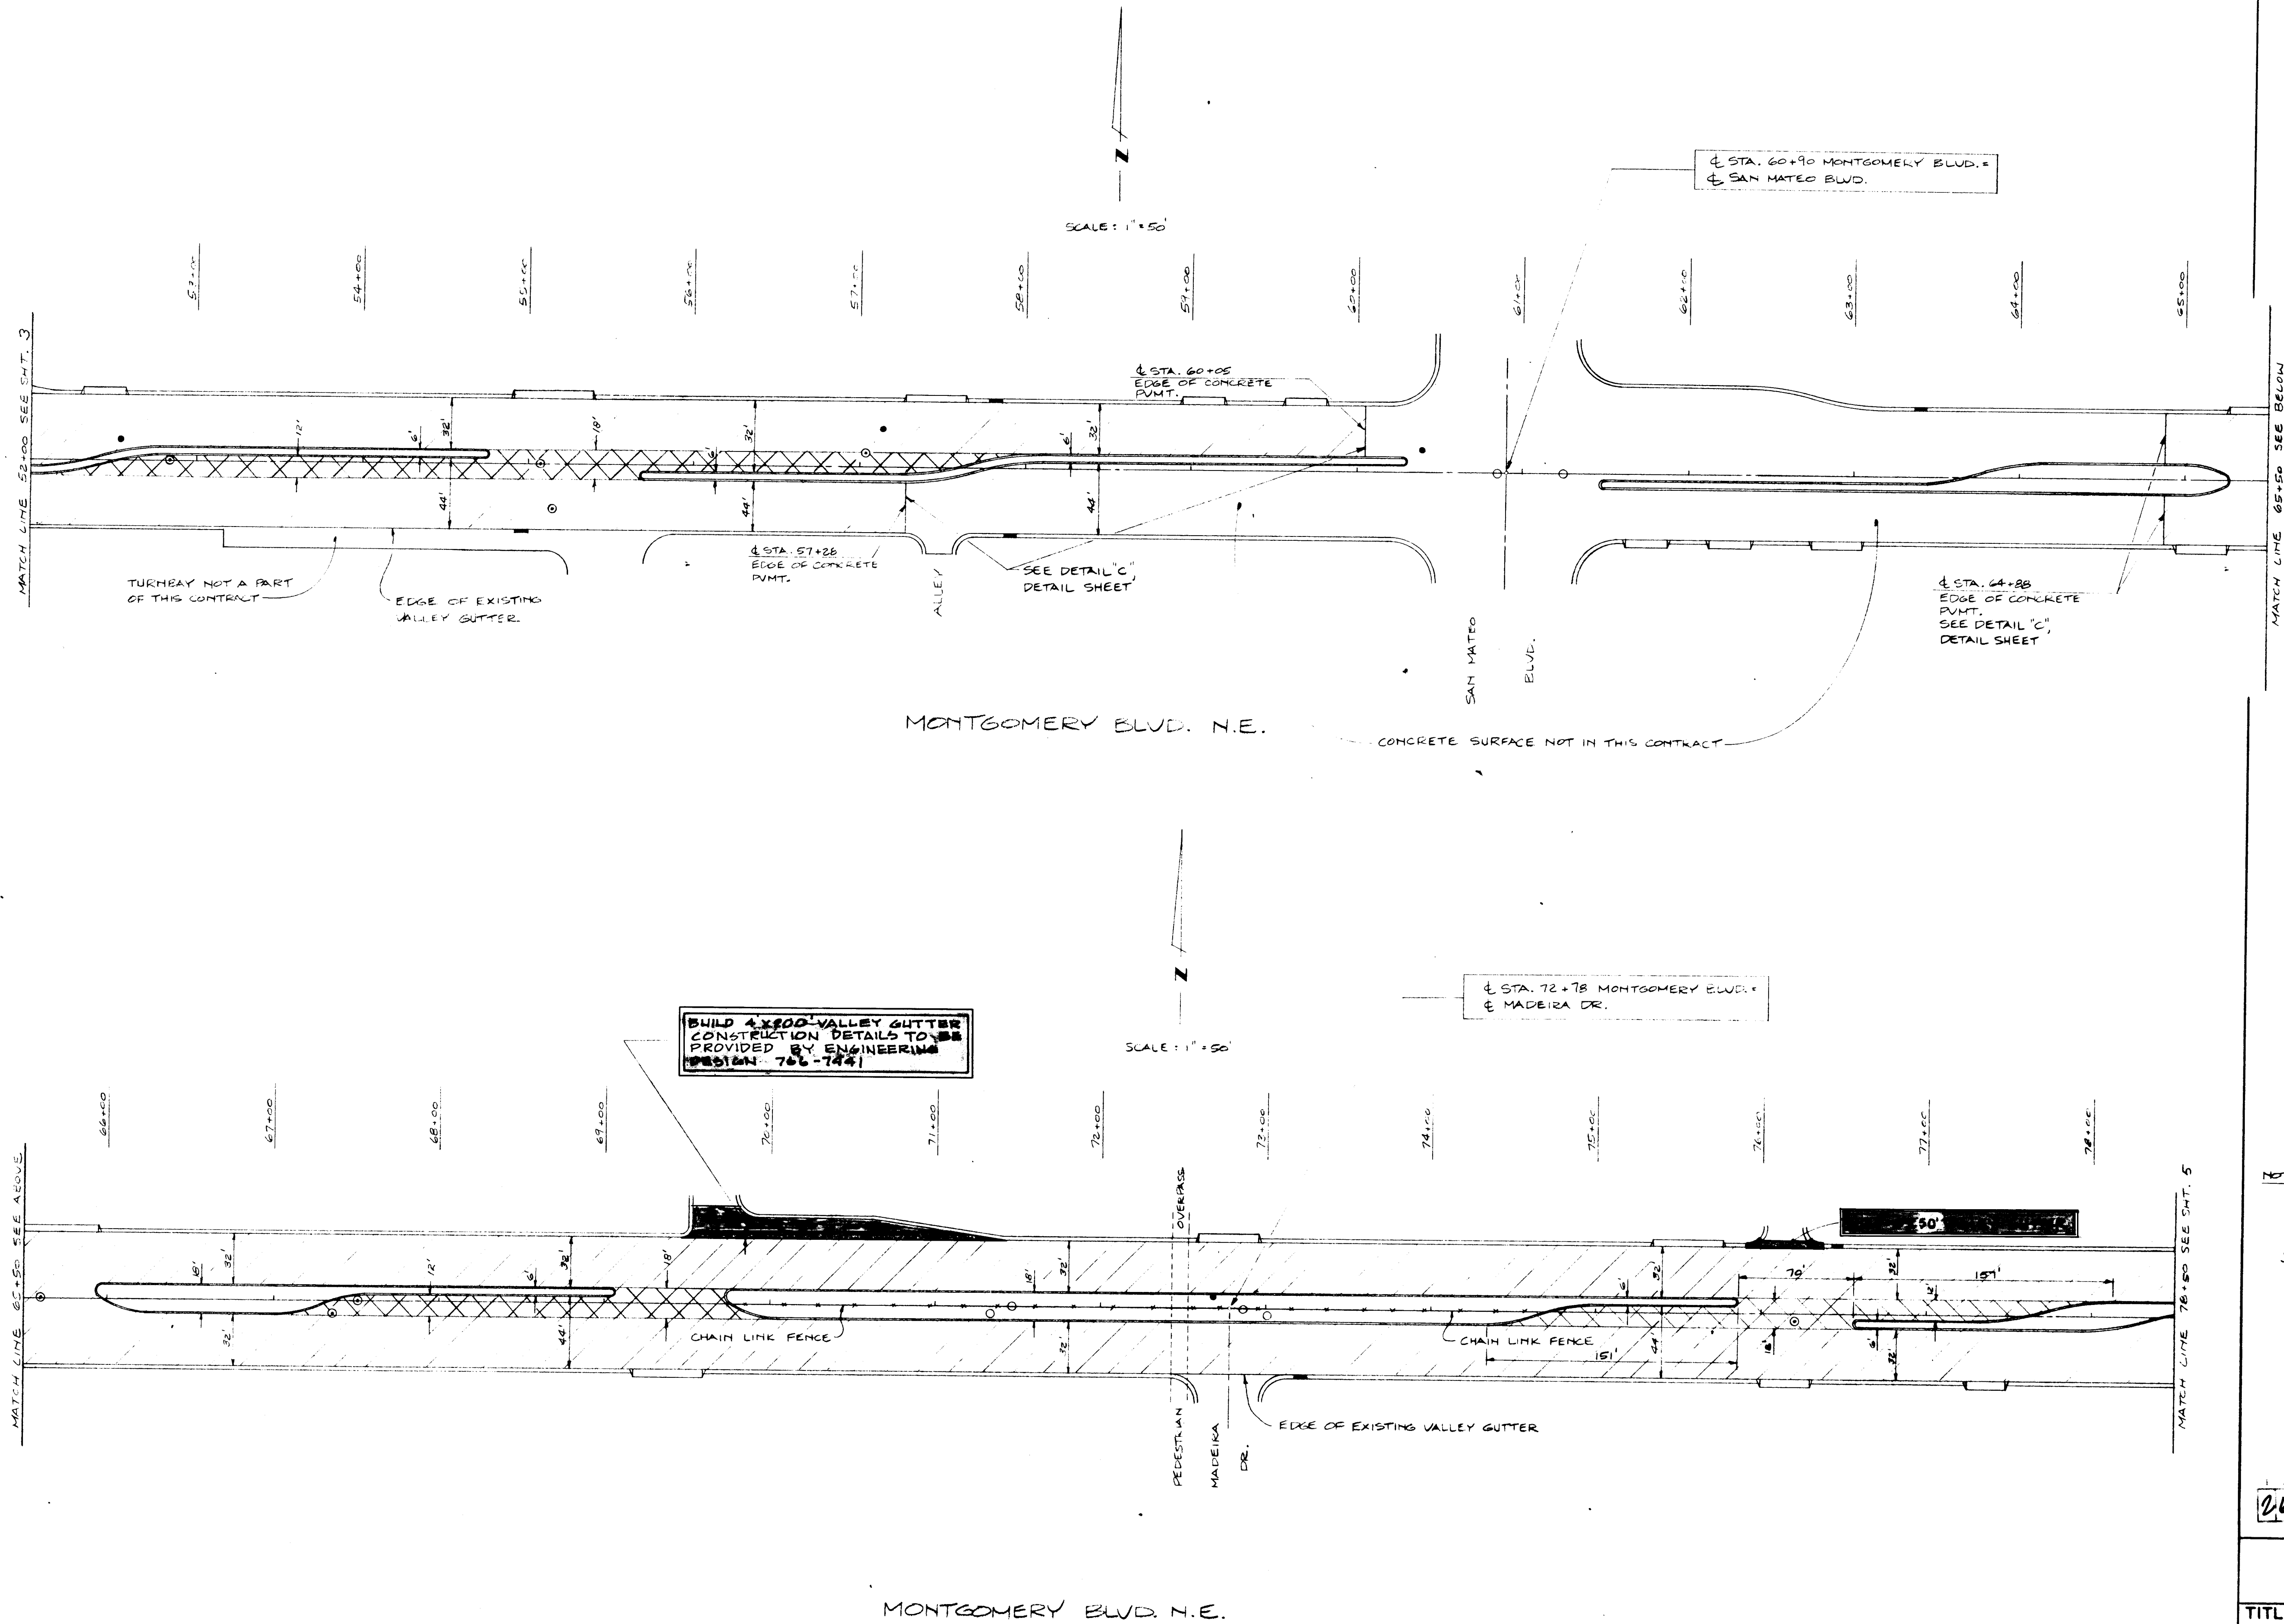



NOTE: ALL DIMENSIONS SHOWN ARE FROM LIP OF GUTTER TO LIP OF GUTTER.

SEE SHEET 2 FOR NOTES & LEGEND


26 1995 04-04

CITY OF ALBUQUERQUE TRANSPORTATION DEPARTMENT					
TITLE: MONTGOMERY BLVD. N.E. VALLEY GUTTER CONSTRUCTION NORTH DIVERSION CHANNEL TO EUBANK BLVD. STA. 52+00 to STA. 78+50					
APPROVALS	ENGINEER	DATE	APPROVALS	ENGINEER	DATE
City Engineer	<i>[Signature]</i>	9/16/83	Liquid Waste	N.A.	9/16/83
A.C.E. - Design	<i>[Signature]</i>	9/16/83	Traffic	N.A.	9/16/83
A.C.E. - Hydrology	<i>[Signature]</i>	9/16/83	Water	N.A.	9/16/83
QA	<i>[Signature]</i>	9-20-83			
DRAWING NO.	1995		MAP NO.	6-17.18	
			SHEET	4 OF 9	

ENGINEER'S SEAL			SURVEY INFORMATION		BENCH MARKS		AS BUILT INFORMATION		
PREPARED UNDER THE DIRECTION OF <i>George Meador</i>			NO.	BY	DATE				
NO.	DATE	REMARKS	BY	REVISIONS					
				DESIGN					
				DRAWN BY A.P.K. DATE 9/9/83					
				CHECKED BY G.M. DATE 9/9/83					
			CERTIFICATE NO. 7304						

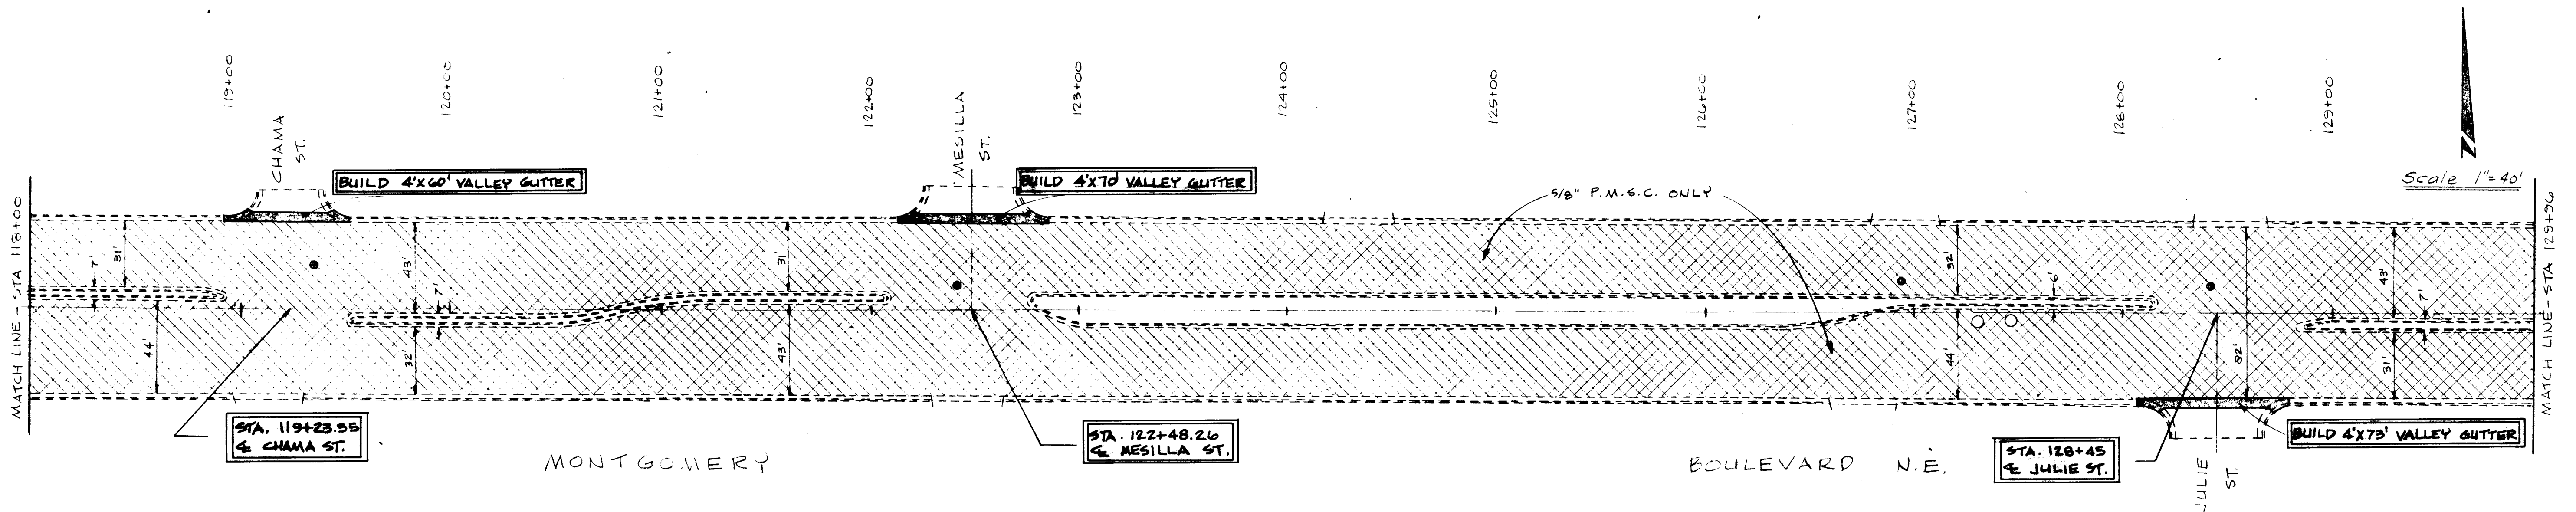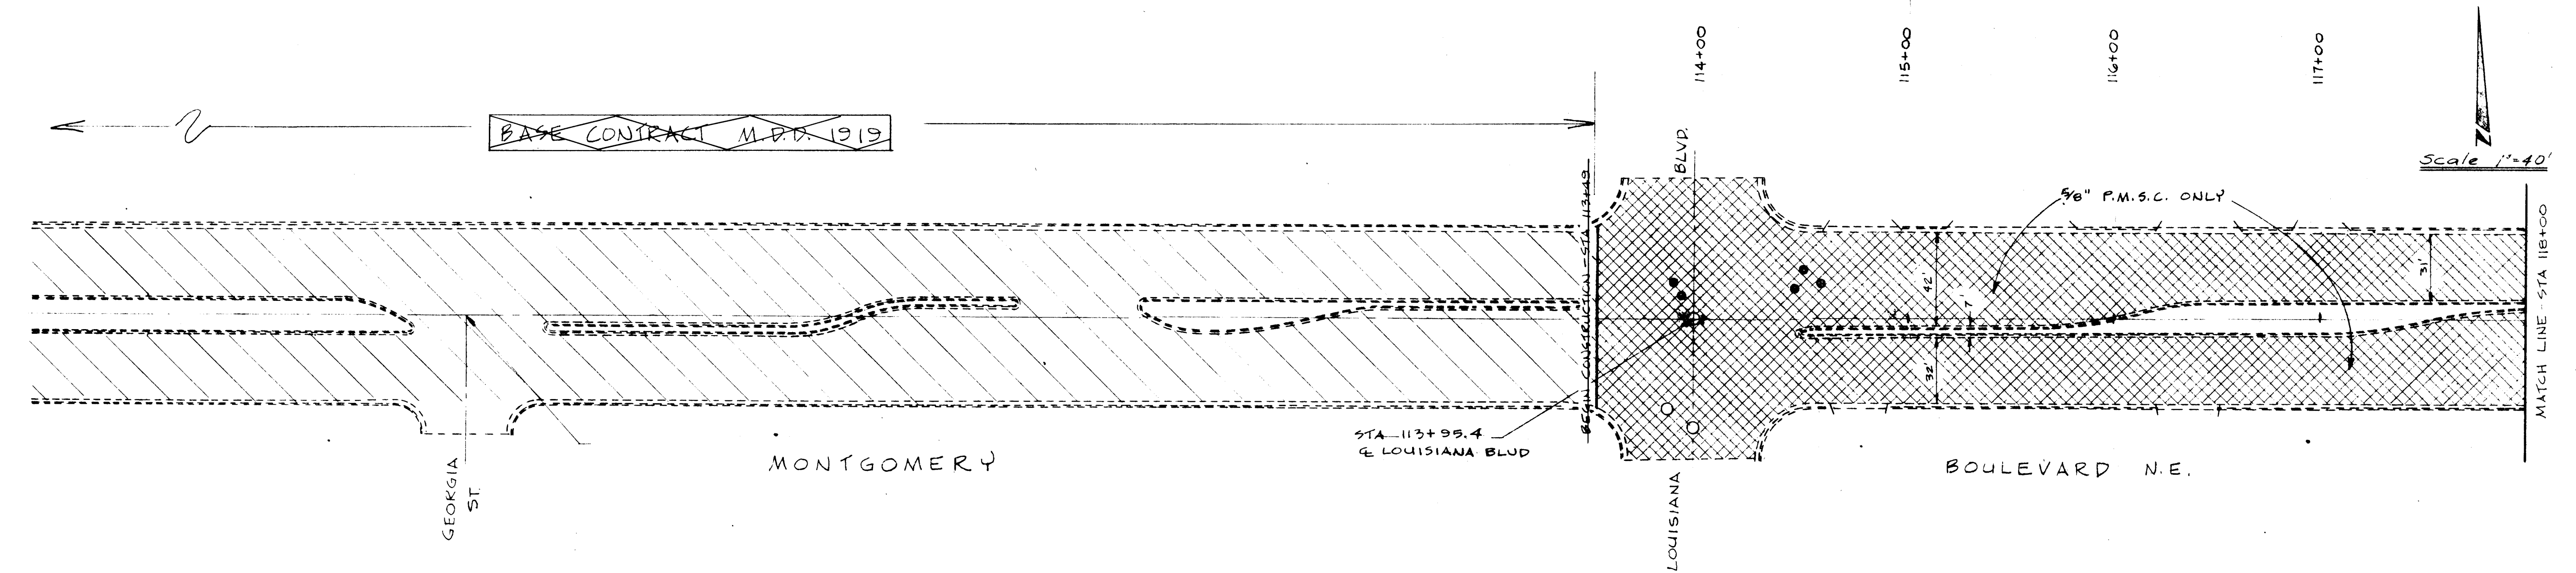


NOTE:
ALL DIMENSIONS SHOWN ARE TO LIP-OF-GUTTER

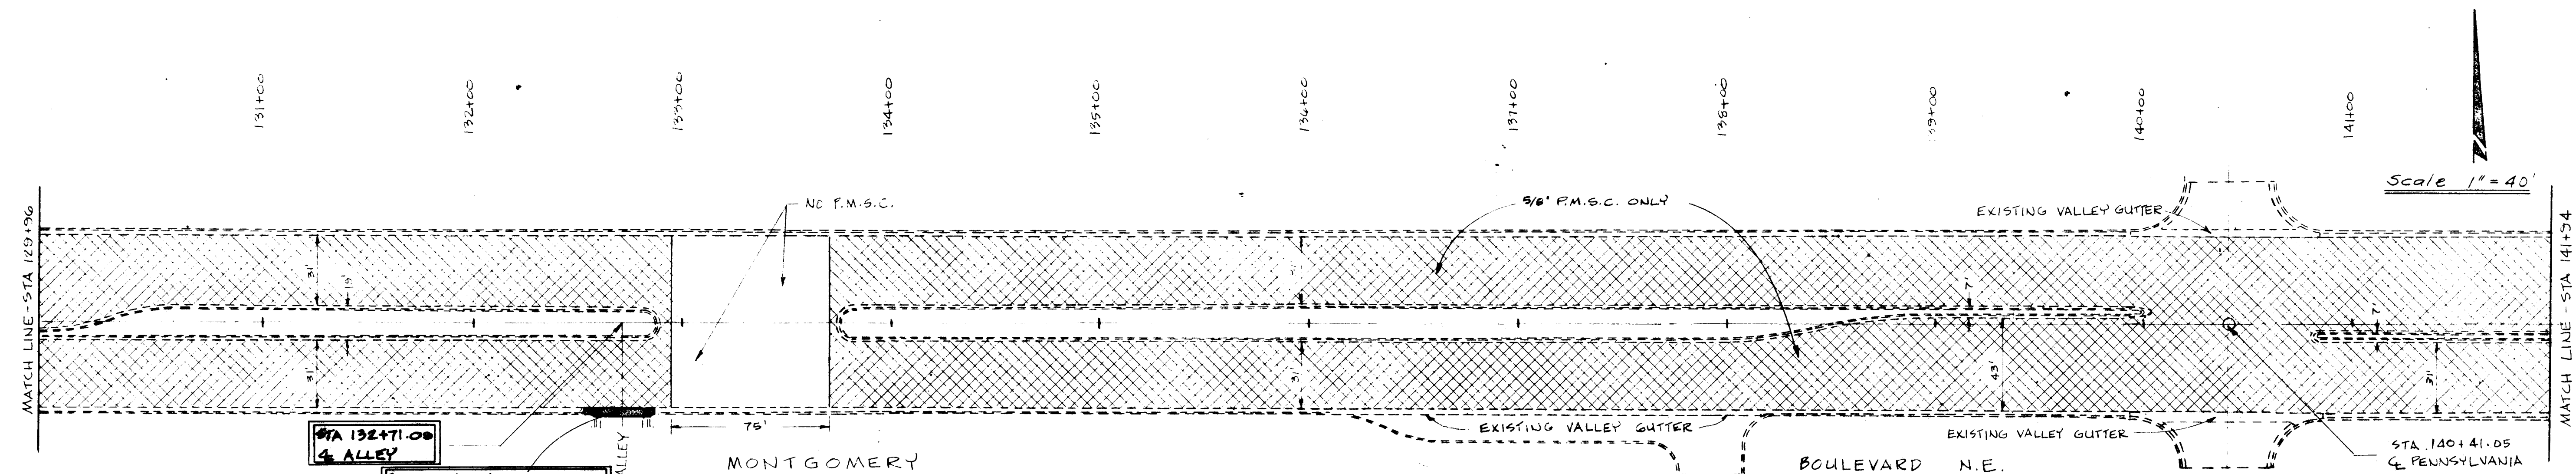


NOT PART OF THIS PROJECT
CHANGE ORDER #1
ASPHALT MILLING & SURFACE RECONSTRUCTION - MONTGOMERY BOULEVARD - NORTH DIVERSION CHANNEL TO LOUISIANA BLVD.
M.D.D. PROJECT #1313

PENNSYLVANIA ST.


26 1995 0684

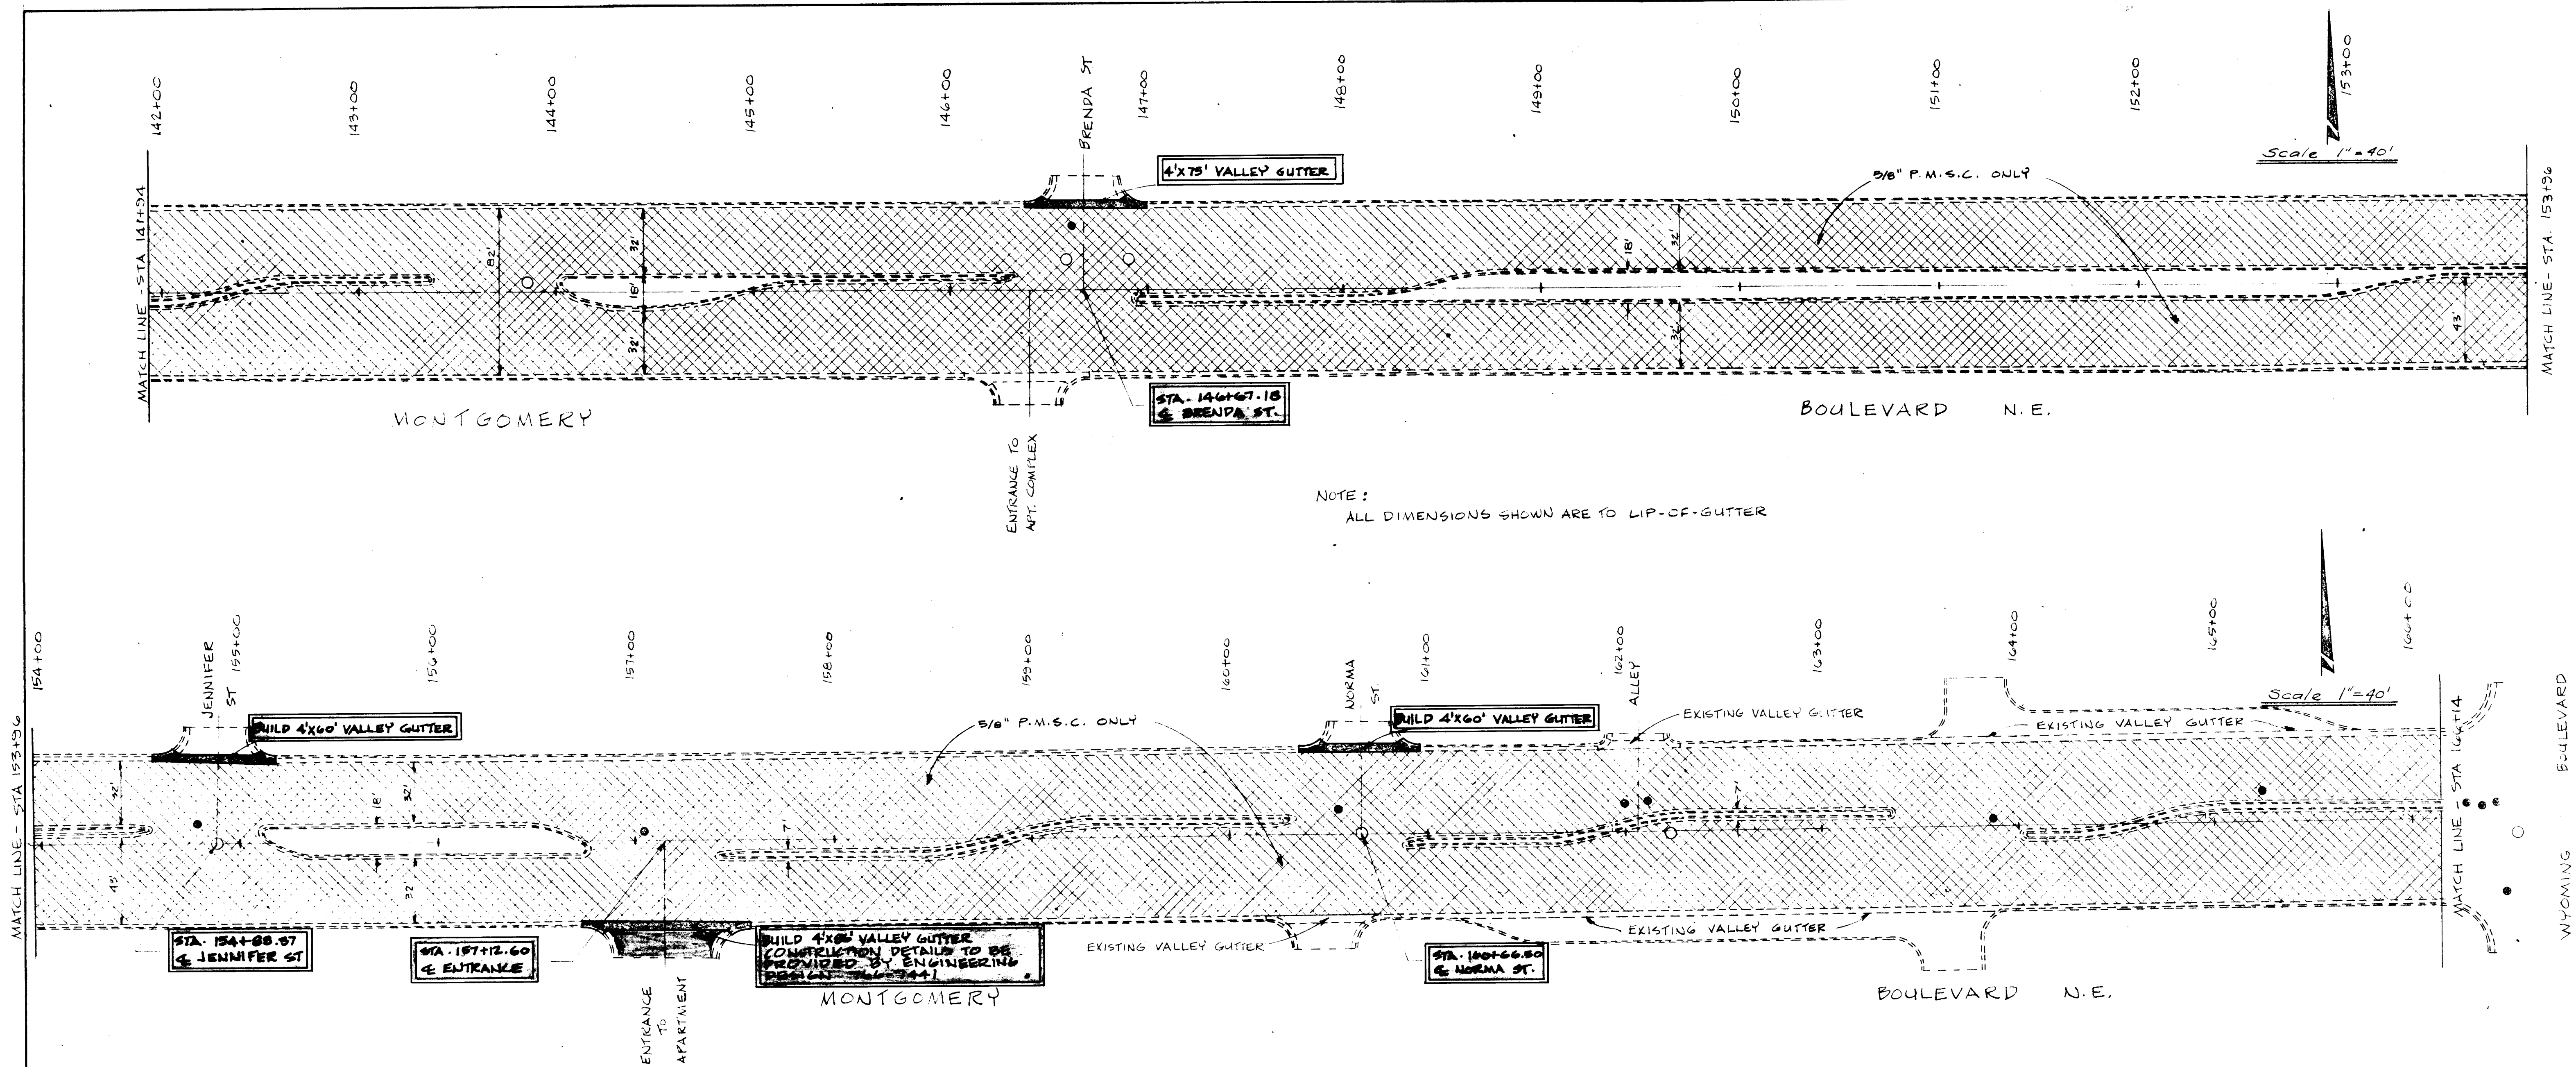

NOTE:
ALL DIMENSIONS SHOWN ARE TO LIP-OF-GUTTER

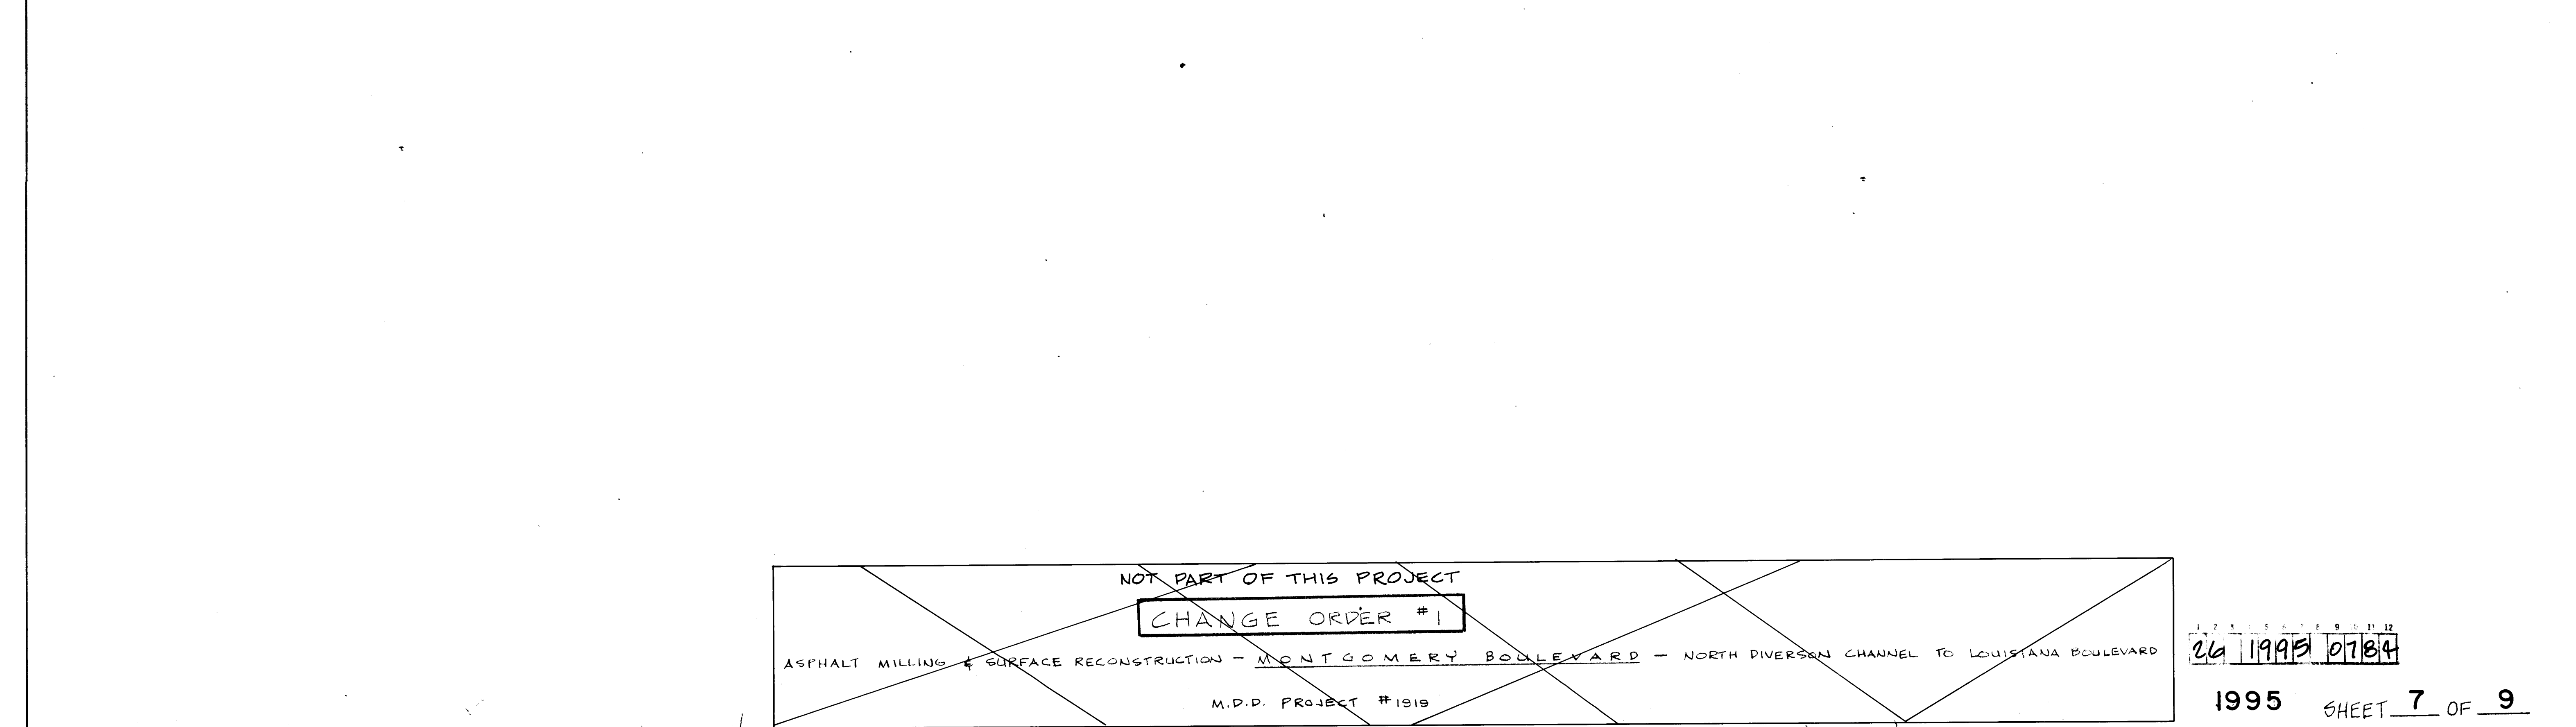

NOT PART OF THIS PROJECT
CHANGE ORDER #1
 ASPHALT MILLING & SURFACE RECONSTRUCTION - MONTGOMERY BOULEVARD - NORTH DIVERSION CHANNEL TO LOUISIANA BOULEVARD
 M.D.D. PROJECT #1919

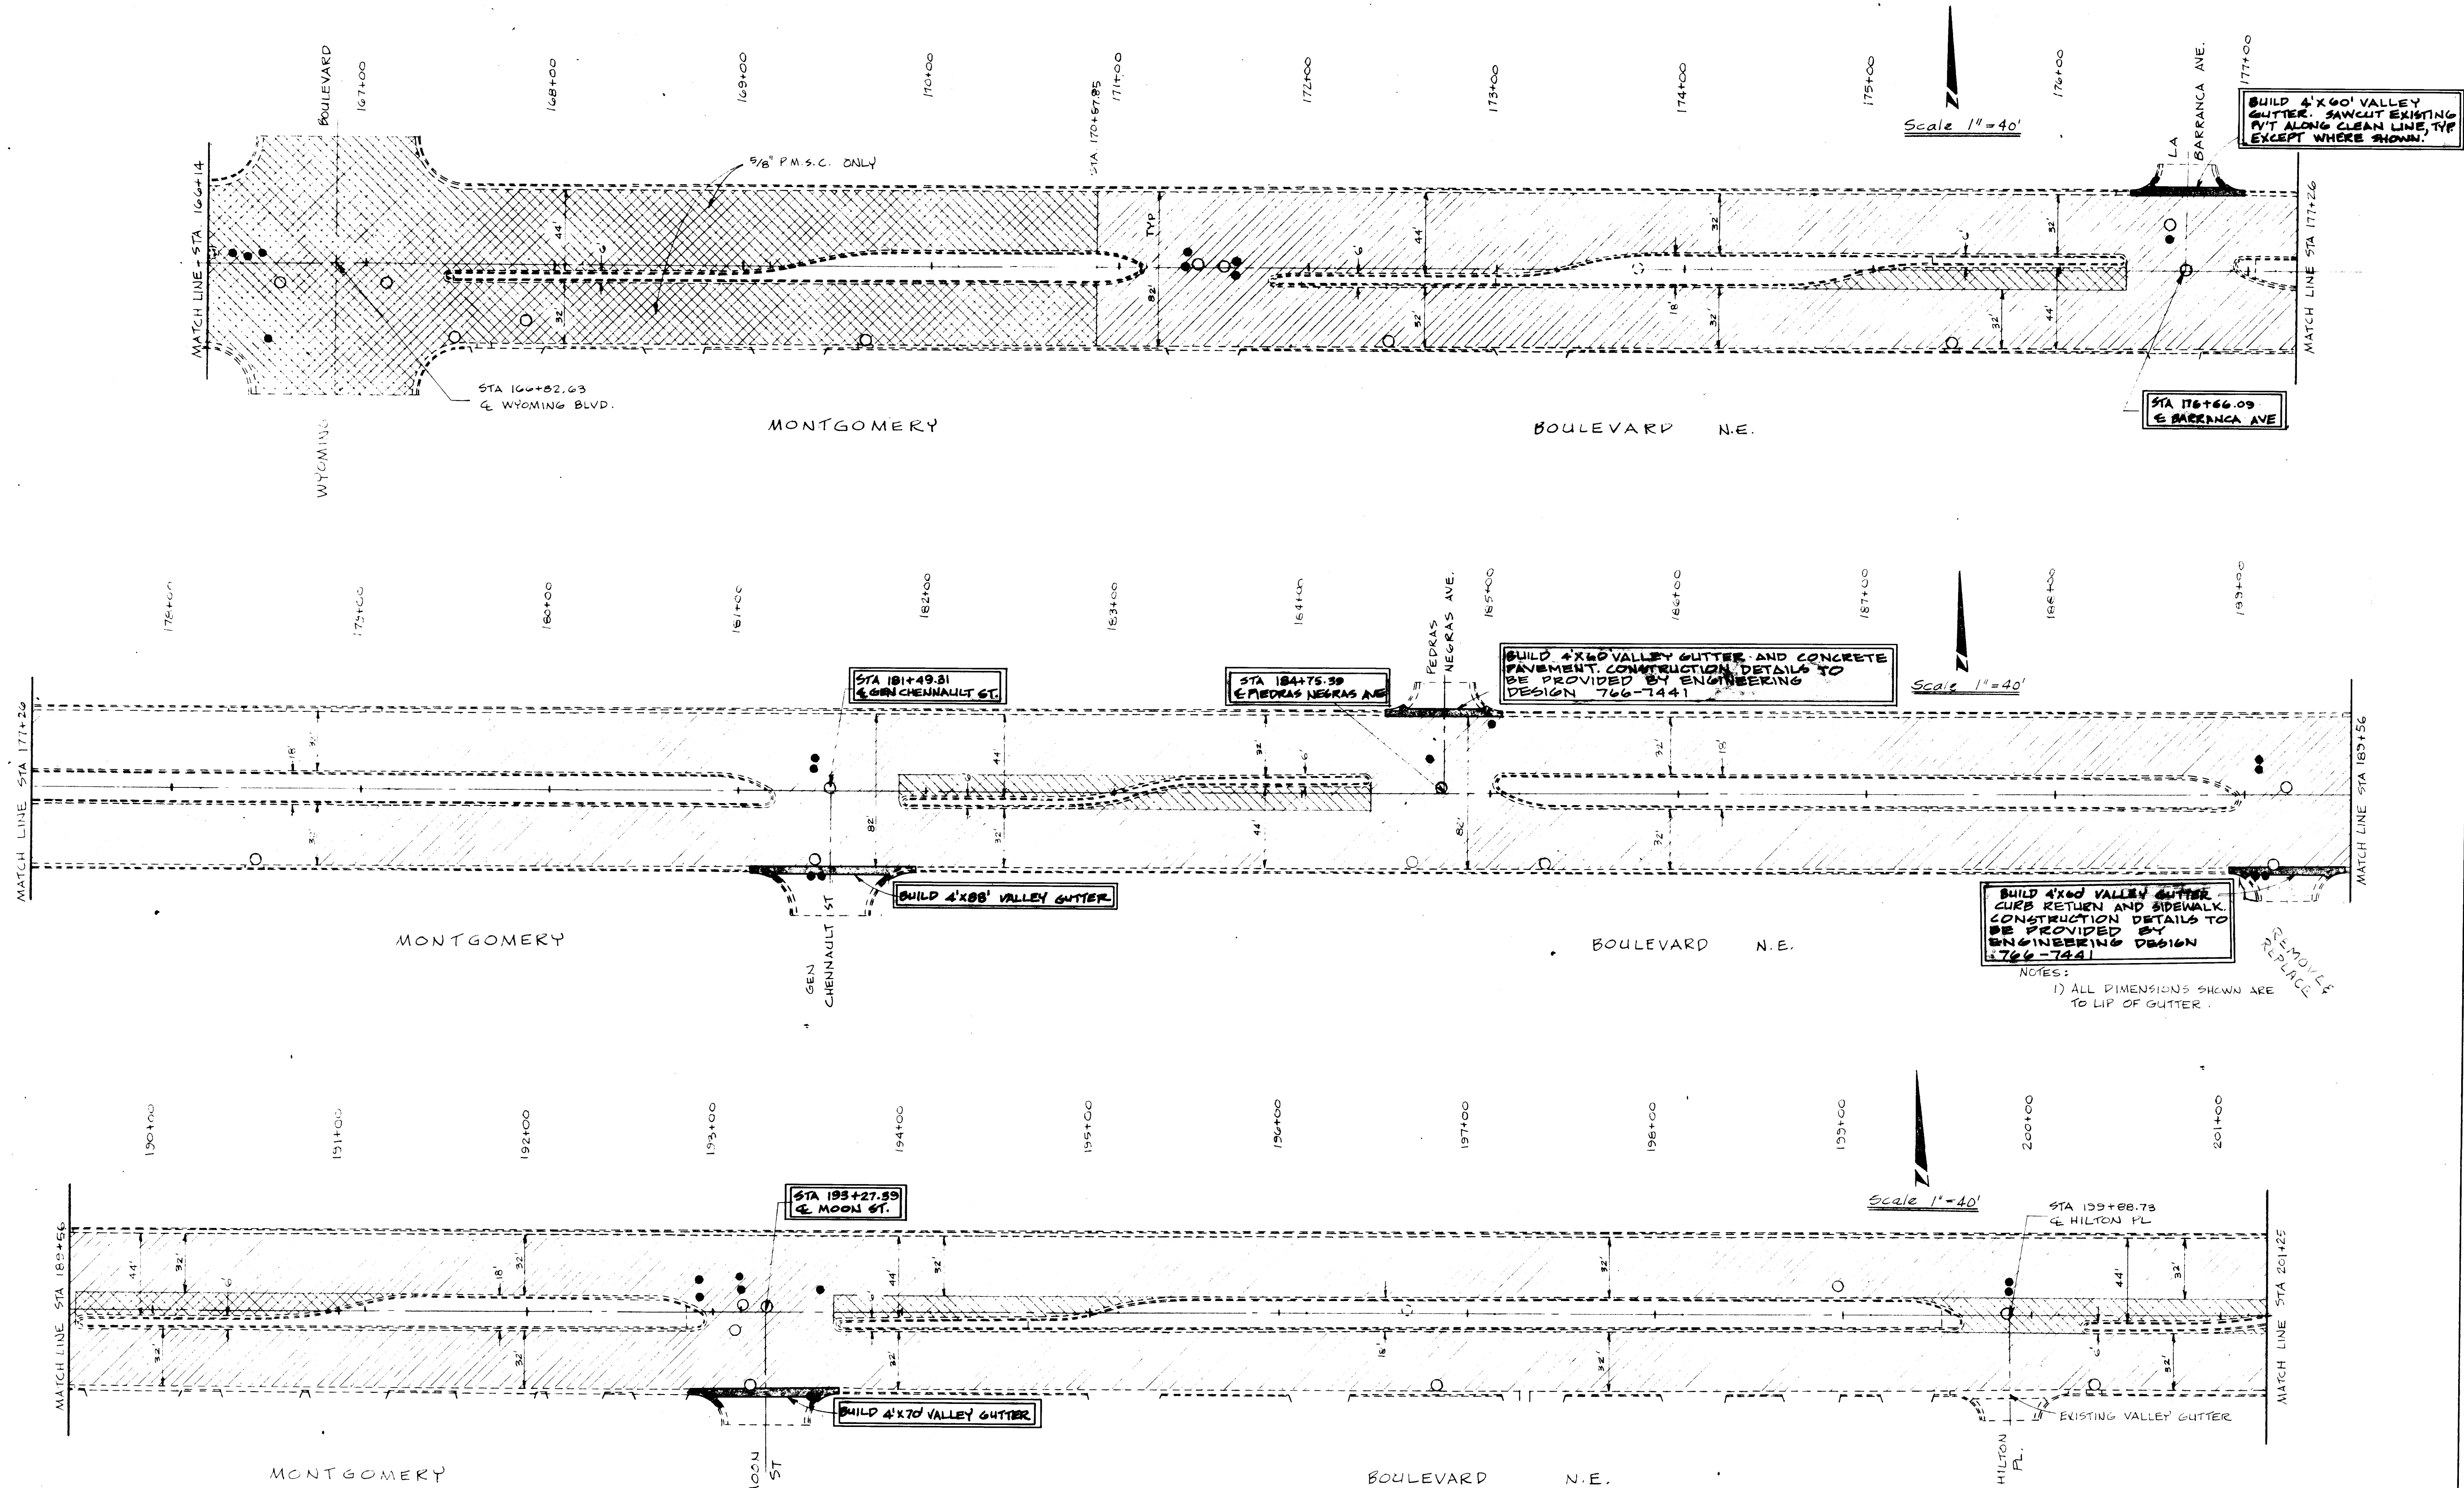

NOT PART OF THIS PROJECT



CHANGE ORDER #1

ASPHALT MILLING & SURFACE RECONSTRUCTION - MONTGOMERY BOULEVARD - NORTH DIVERSON CHANNEL TO LOUISIANA BOULEVARD

M.D.D. PROJECT #1919

1 2 3 4 5 6 7 8 9 10 11 12

26 1995 0884

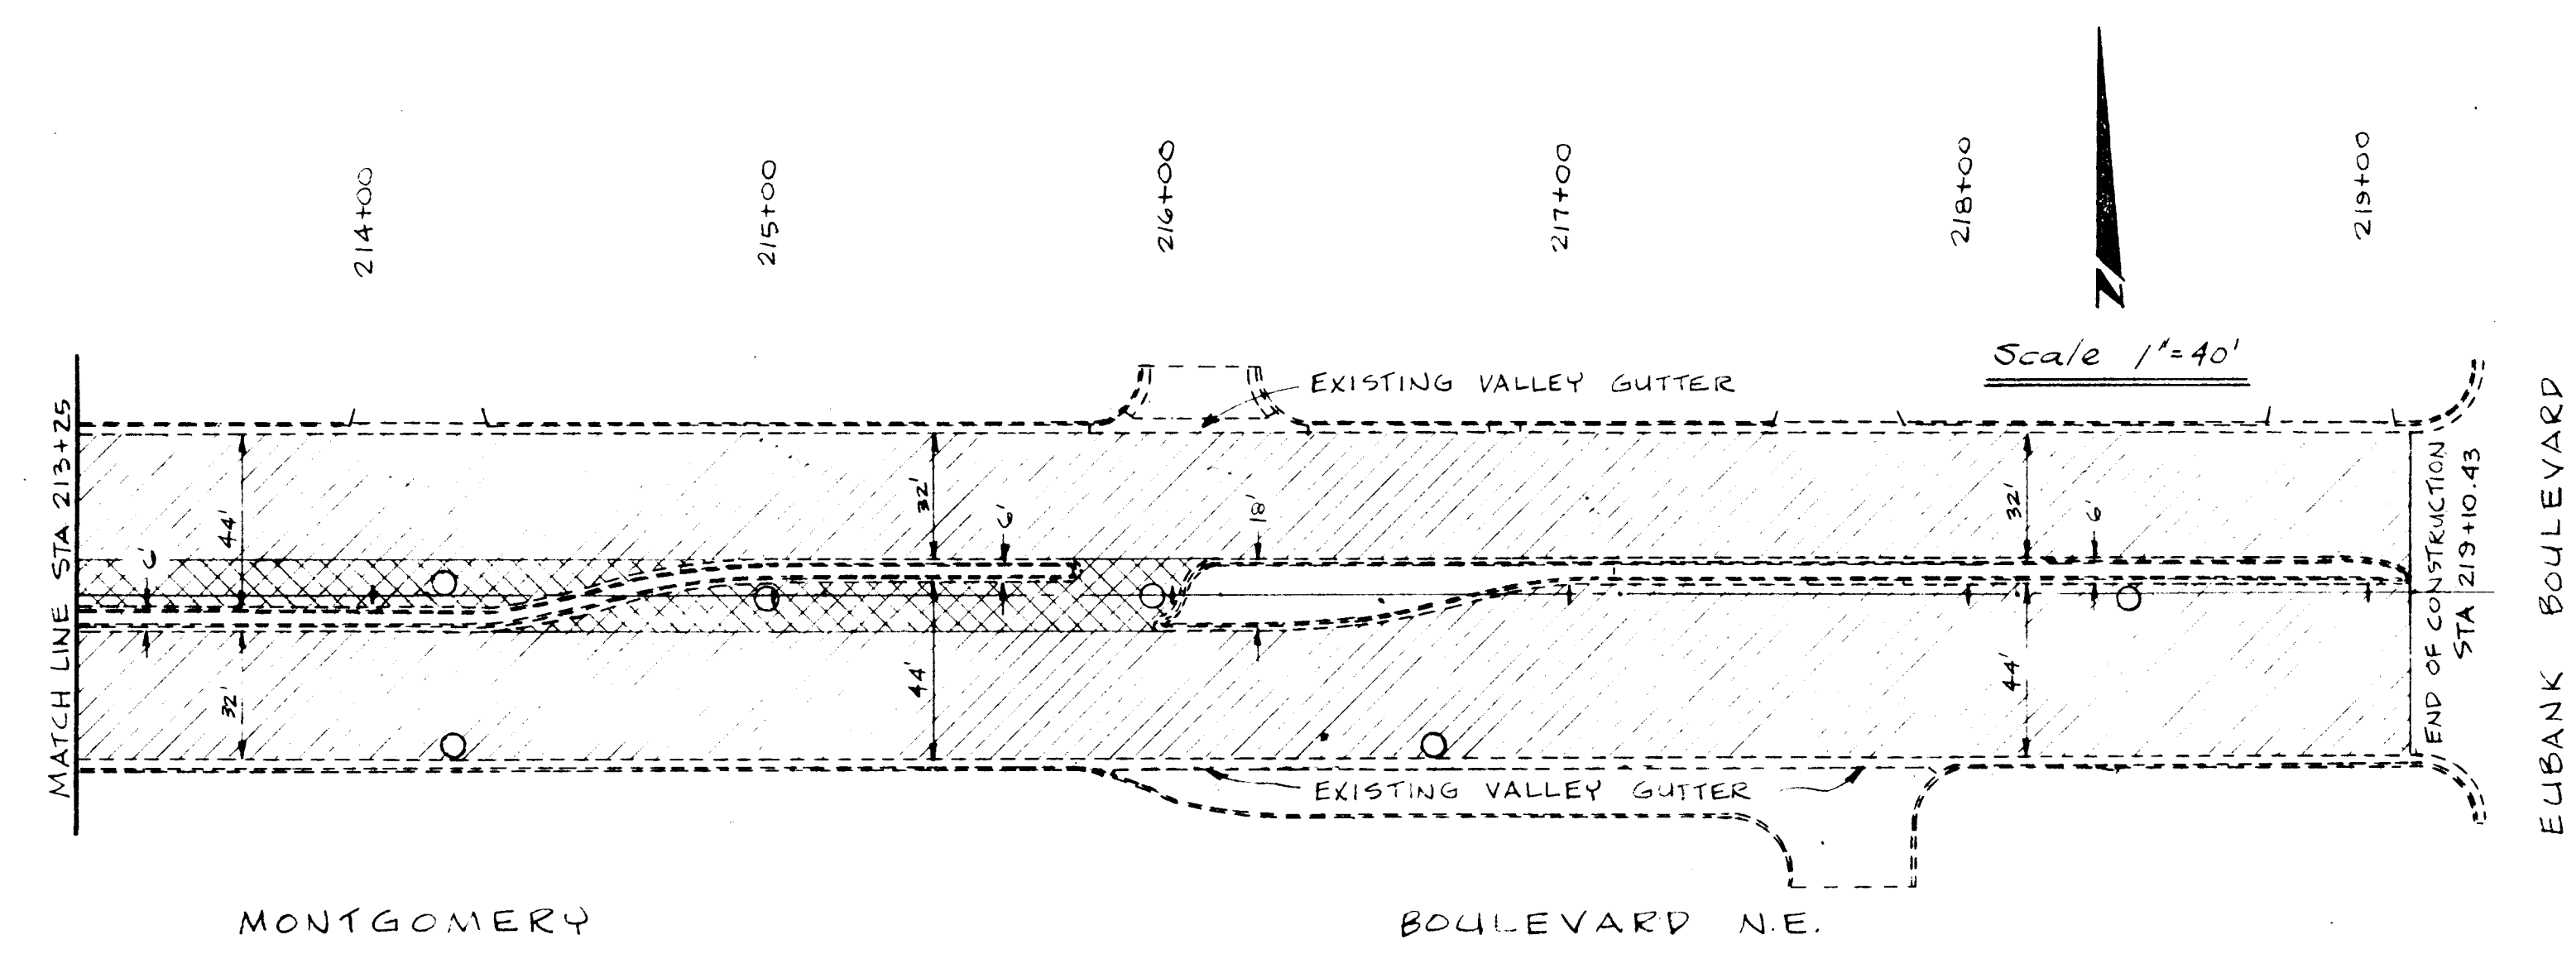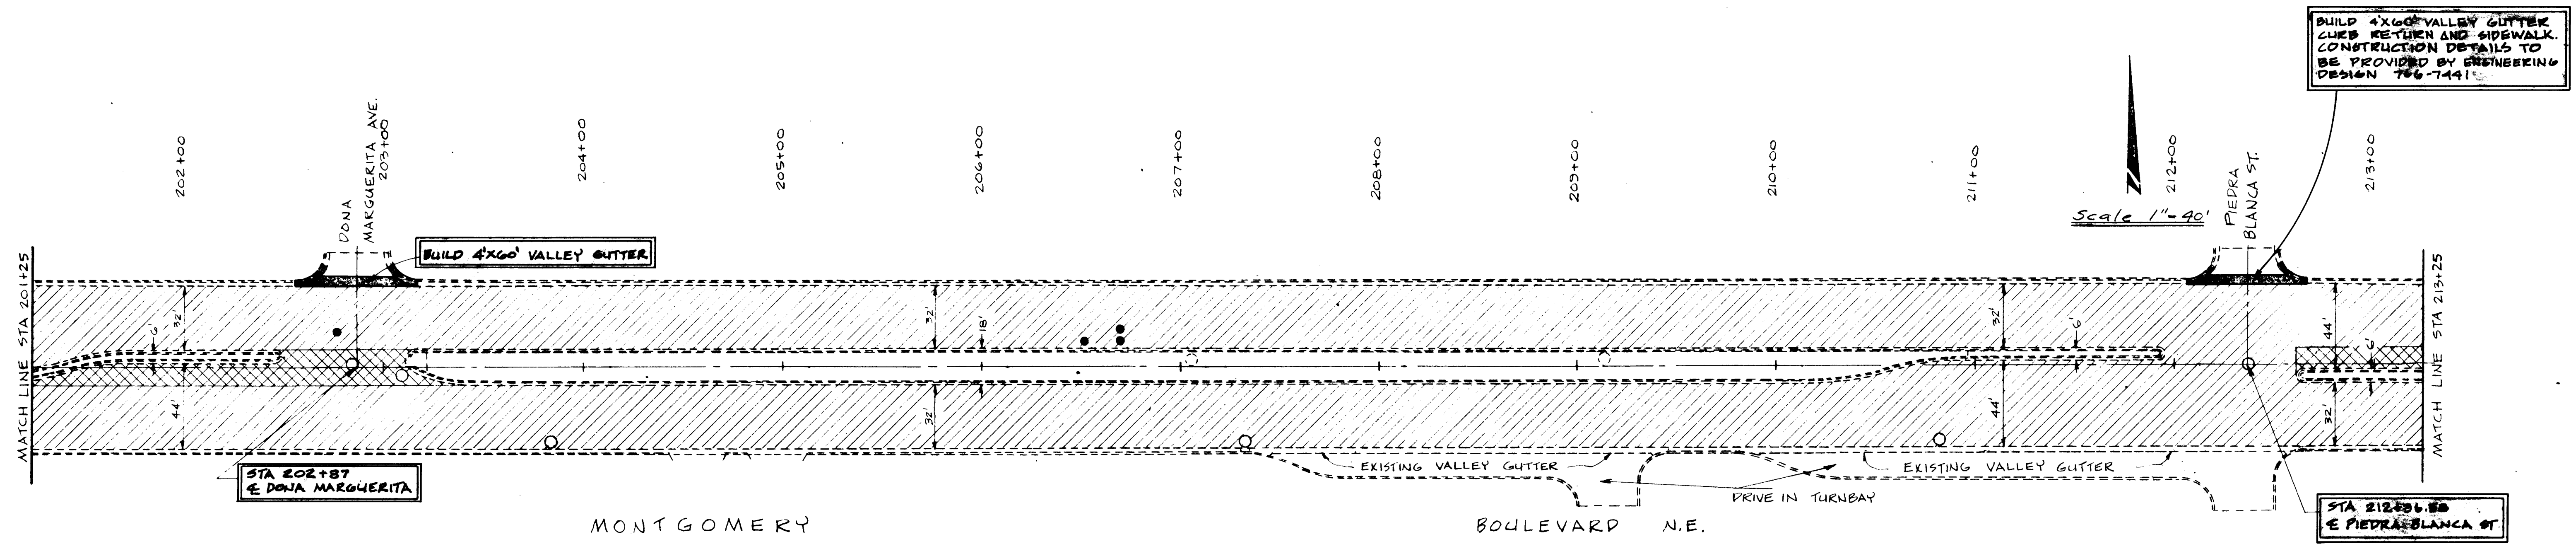

NOTES:
1) ALL DIMENSION SHOWN ARE TO LIP-OF-GUTTER

SUMMARY OF QUANTITIES

BID ITEM NO.	DESCRIPTION	UNIT	ESTIMATED QUANTITY	FINAL QUANTITY
1	P13 REM & DISP OF EXIST. PORT. CEM. CONC. C&G PER L.F.	L.F.		520 L.F.
2	M3 REMOVAL OF ASPHALT OR CONC. PAVEMENT HAVING A CONC. BASE OR A CEMENT TREATED BASE. ANY THCKNSS. PER SY.	S.Y.		520 S.Y.
3	P44 PORTLAND CEMENT CONC. VALLEY GUTTER, INCL. CURB COMPLETE IN PLACE INCL. SUBGRADE PREP. PER S.F.	SF.		4680 SF.
4	M28 ARTERIAL PAVEMENT REMOVAL AND REPLACEMENT AS PER STD. DETAIL DWG. P-25 W/O MACHINE LAYDOWN WHERE EXIST. SUBGRADE MATER. CAN BE PROCESSED & COMPLETD. IN PLACE PER SY.	S.Y.		520 S.Y.

NOTE: DESIGN DETAILS & SUMMARY OF QUANTITIES FOR VALLEY GUTTERS AT THE FOLLOWING LOCATIONS WILL BE FURNISHED AT A LATER DATE BY ENGINEERING DESIGN.
1- STA. 70+00 LT.
2- STA. 15+12.60 RT.
3- STA. 175+66.09 LT.
4- STA. 184+75.39 LT.
5- STA. 189+23 RT.

LEGEND

- EXISTING CURB & GUTTER (TO REMAIN)
- PROPOSE VALLEY GUTTER** (THIS CONTRACT)
- EXISTING VALLEY GUTTER (TO REMAIN)
- ADJUST MANHOLE TO GRADE (BY OTHERS)
- EXISTING MANHOLE NOT TO BE ADJUSTED
- WATER VALVE TO BE ADJUSTED (BY OTHERS)
- PROPOSED 1 1/2" MILLING, INLAY & OVERLAY (BY OTHERS)
- PROPOSED 5/8" P.M.S.C. (BY OTHERS)
- M.D.D. 1919 (BY OTHERS)

NOT PART OF THIS PROJECT
CHANGE ORDER #1
ASPHALT MILLING & SURFACE RECONSTRUCTION - MONTGOMERY BOULEVARD - NORTH DIVERSION CHANNEL TO LOUISIANA BOULEVARD
M.D.D. PROJECT # 1919

26 1995 0984