

SYMBOLS LEGEND

● Receptacles

▬ Benches

INDEX


McClintock- Simplicity Receptacle
RSO-25 32 gal. 4ea Navy Blue.

Dumor- Recycled Bench 16-60 6 ea
Blue finish/Gray plastic.

FINAL FOR CONSTRUCTION
DATE: 2/26/03

NOTE:

- 1. Benches should be placed on 8'x 6' 4000 PSI concrete pad in mount
- 2. Receptacles should be placed on 4'x 4' 4000 PSI concrete pad in mount
- 3. Where two receptacles are at one site, pad will double in length

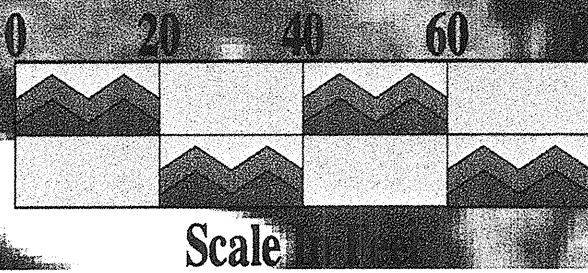




JADE PARK/ NEW SITE AMENITIES

The elements displayed on this map are for information only. They are believed to be accurate based on the information received before: 02/14/03.

This map was generated using a GIS application named TEGIS. For access to TEGIS please call Robert Nunez at 857-8244.

SOURCES OF INFORMATION:
City Of Albuquerque
Bernalillo County
Middle Rio Grande COG
Public Service Co. of NM
University of New Mexico

City of Albuquerque

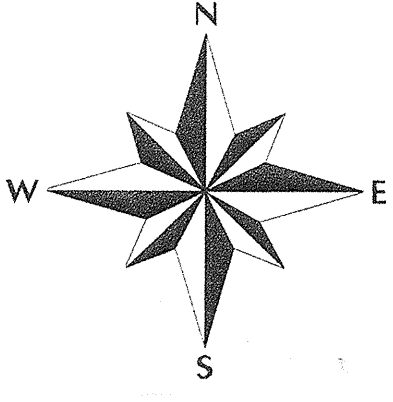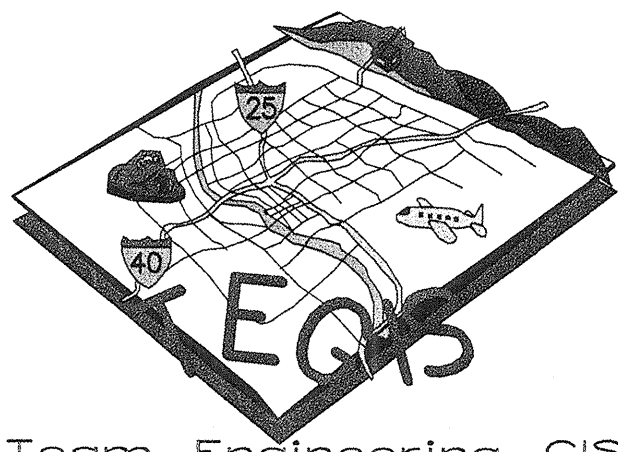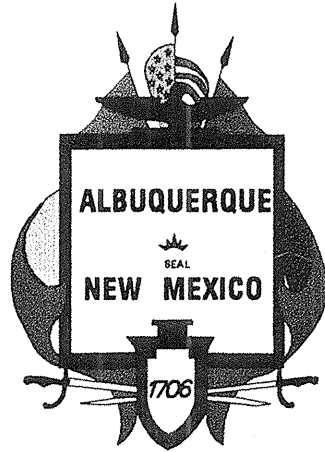

Team Engineering GIS