




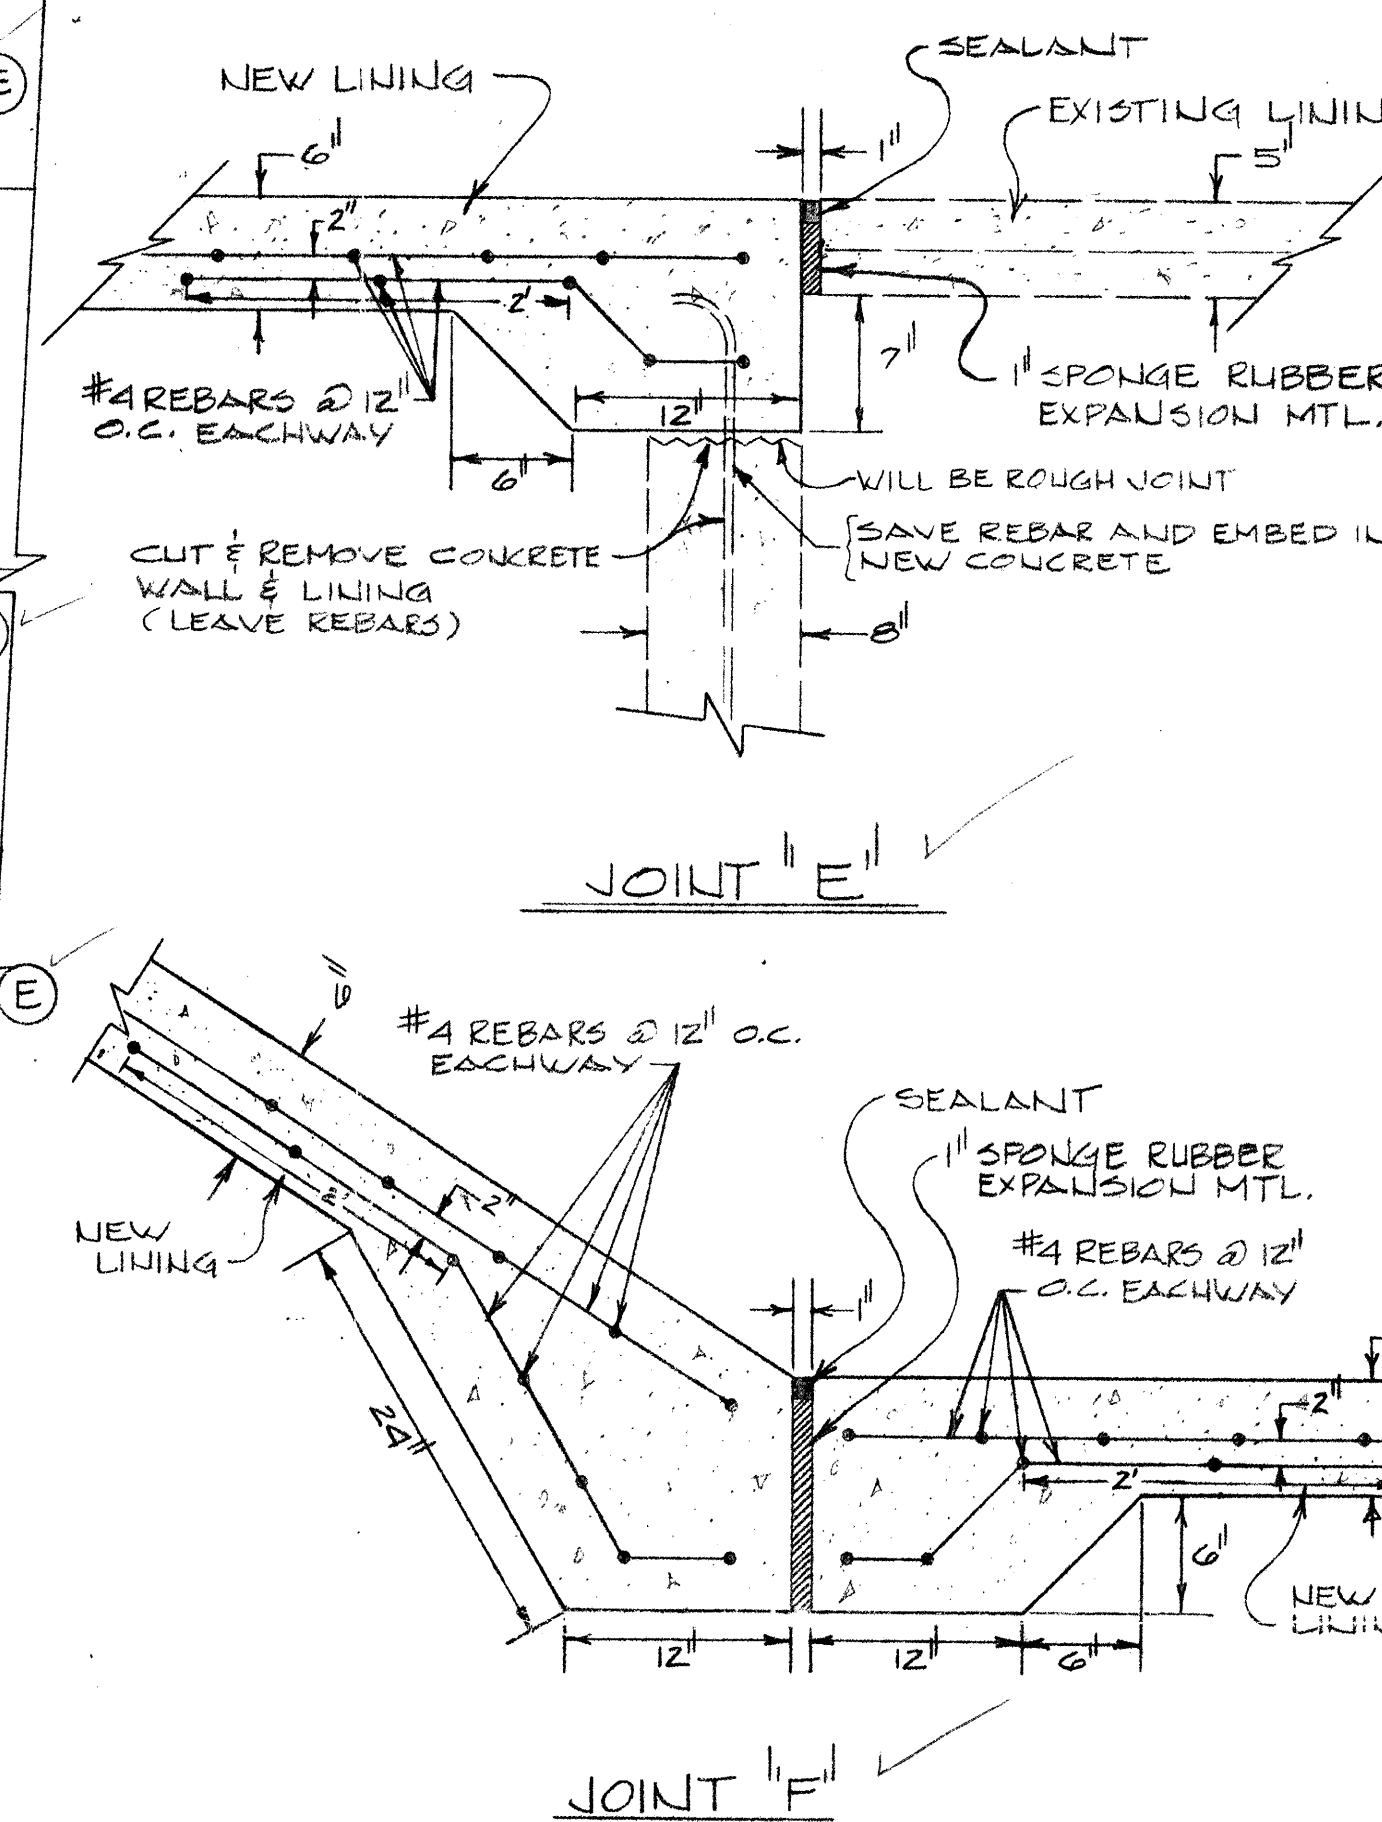

LEGEND:

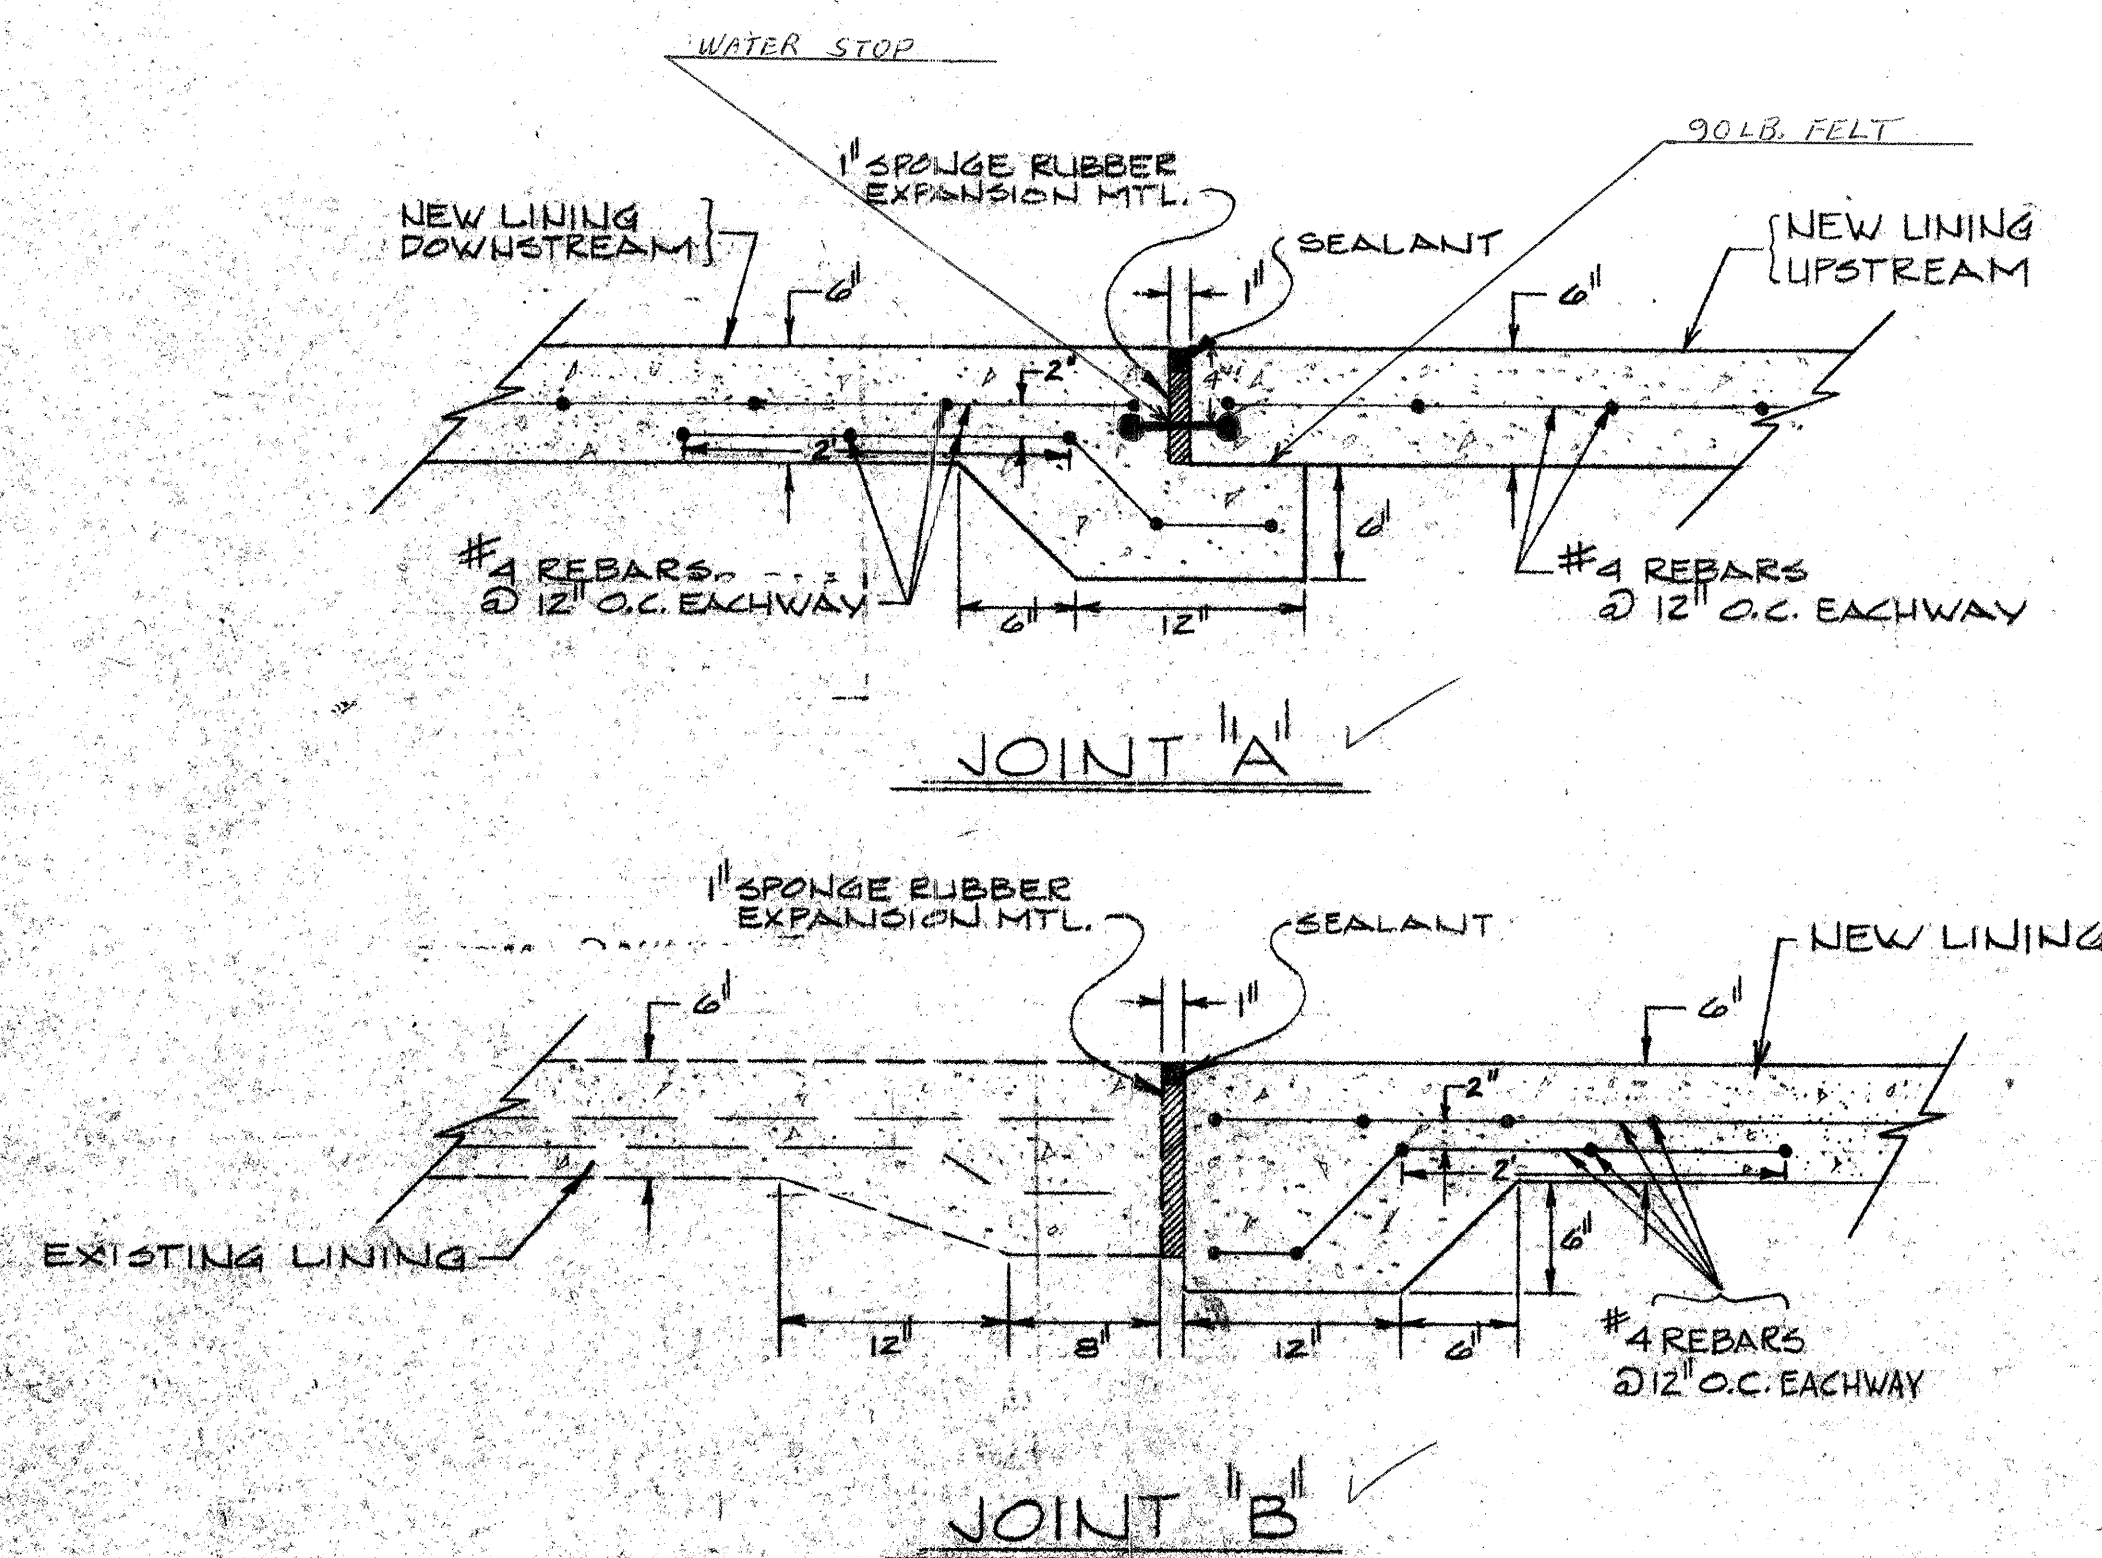

SCALE FOR DETAILS 1"=1'

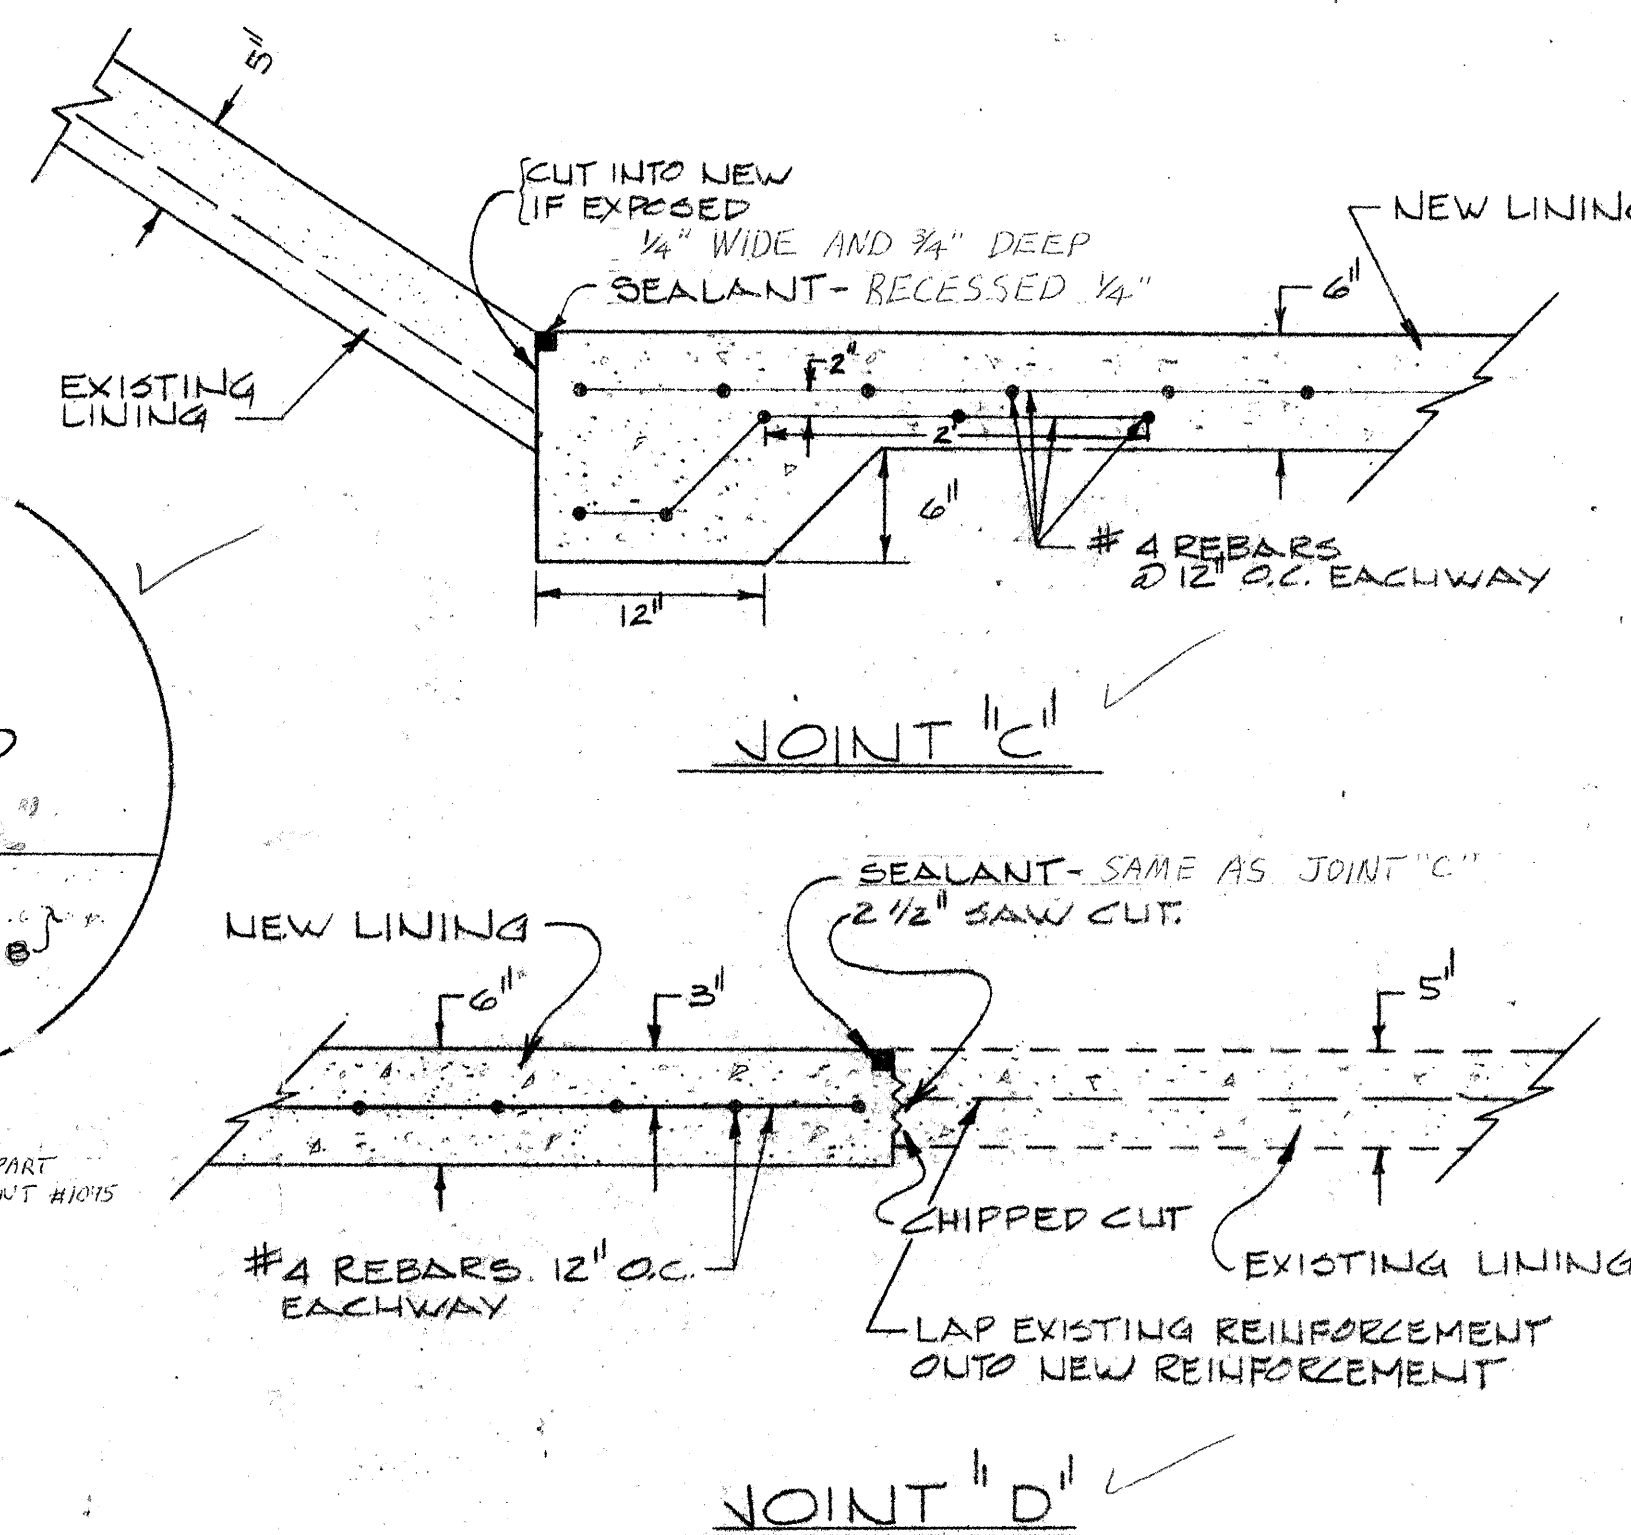

-  AREA TO BE REMOVED & REPLACED
 EXISTING SLABS
 EXISTING JOINT
 SLOPED LINING
 (A) JOINT TYPE

ACCEPTABLE SEALANTS

No.	POLYSULFIDE SEALANT	COMPANY	No.	POLYURETHANE SEALANT	COMPANY
*1	POLY-SEAL 100M-200 (1 COMP) (ANAL SEAL)	AMERICAN POLY-TERU CO. P.O.BOX 38411 SAULCR, CA 94061	*1	POLY-SEAL 2000 (1 COMP)	AMER. POLY-TERU CO. P.O.BOX 38411 SAULCR, CA

NOTE:

CONTRACTOR WILL INFORM CITY DESIGN SECTION AS TO HIS SEALANT SELECTION CITY DESIGN SECTION WILL THEN PREPARE A JOINT DETAIL FOR SELECTED MATERIAL.

* PREFERRED PRODUCTS

**APPROVED FOR
CONSTRUCTION**


CITY ENGINEER DATE

CITY OF ALBUQUERQUE
PUBLIC WORKS DEPARTMENT
ENGINEERING DIVISION

TITLE:	HAHN ARROYO CHANNEL REPAIRS STATION 65+42 TO 67+39.3
--------	---


APPROVALS	ENGINEER	DATE	APPROVALS	ENGINEER	DATE
City Engineer	<i>Richard S. Hale</i>	<i>10/23/80</i>	Liquid Waste		
A.C.E. - Design	<i>Richard S. Hale</i>	<i>21 Oct 80</i>	Traffic		
A.C.E. - Hydrology			Water		

DRAWING NO.	SD-29-365	SHEET	OF
-------------	-----------	-------	----

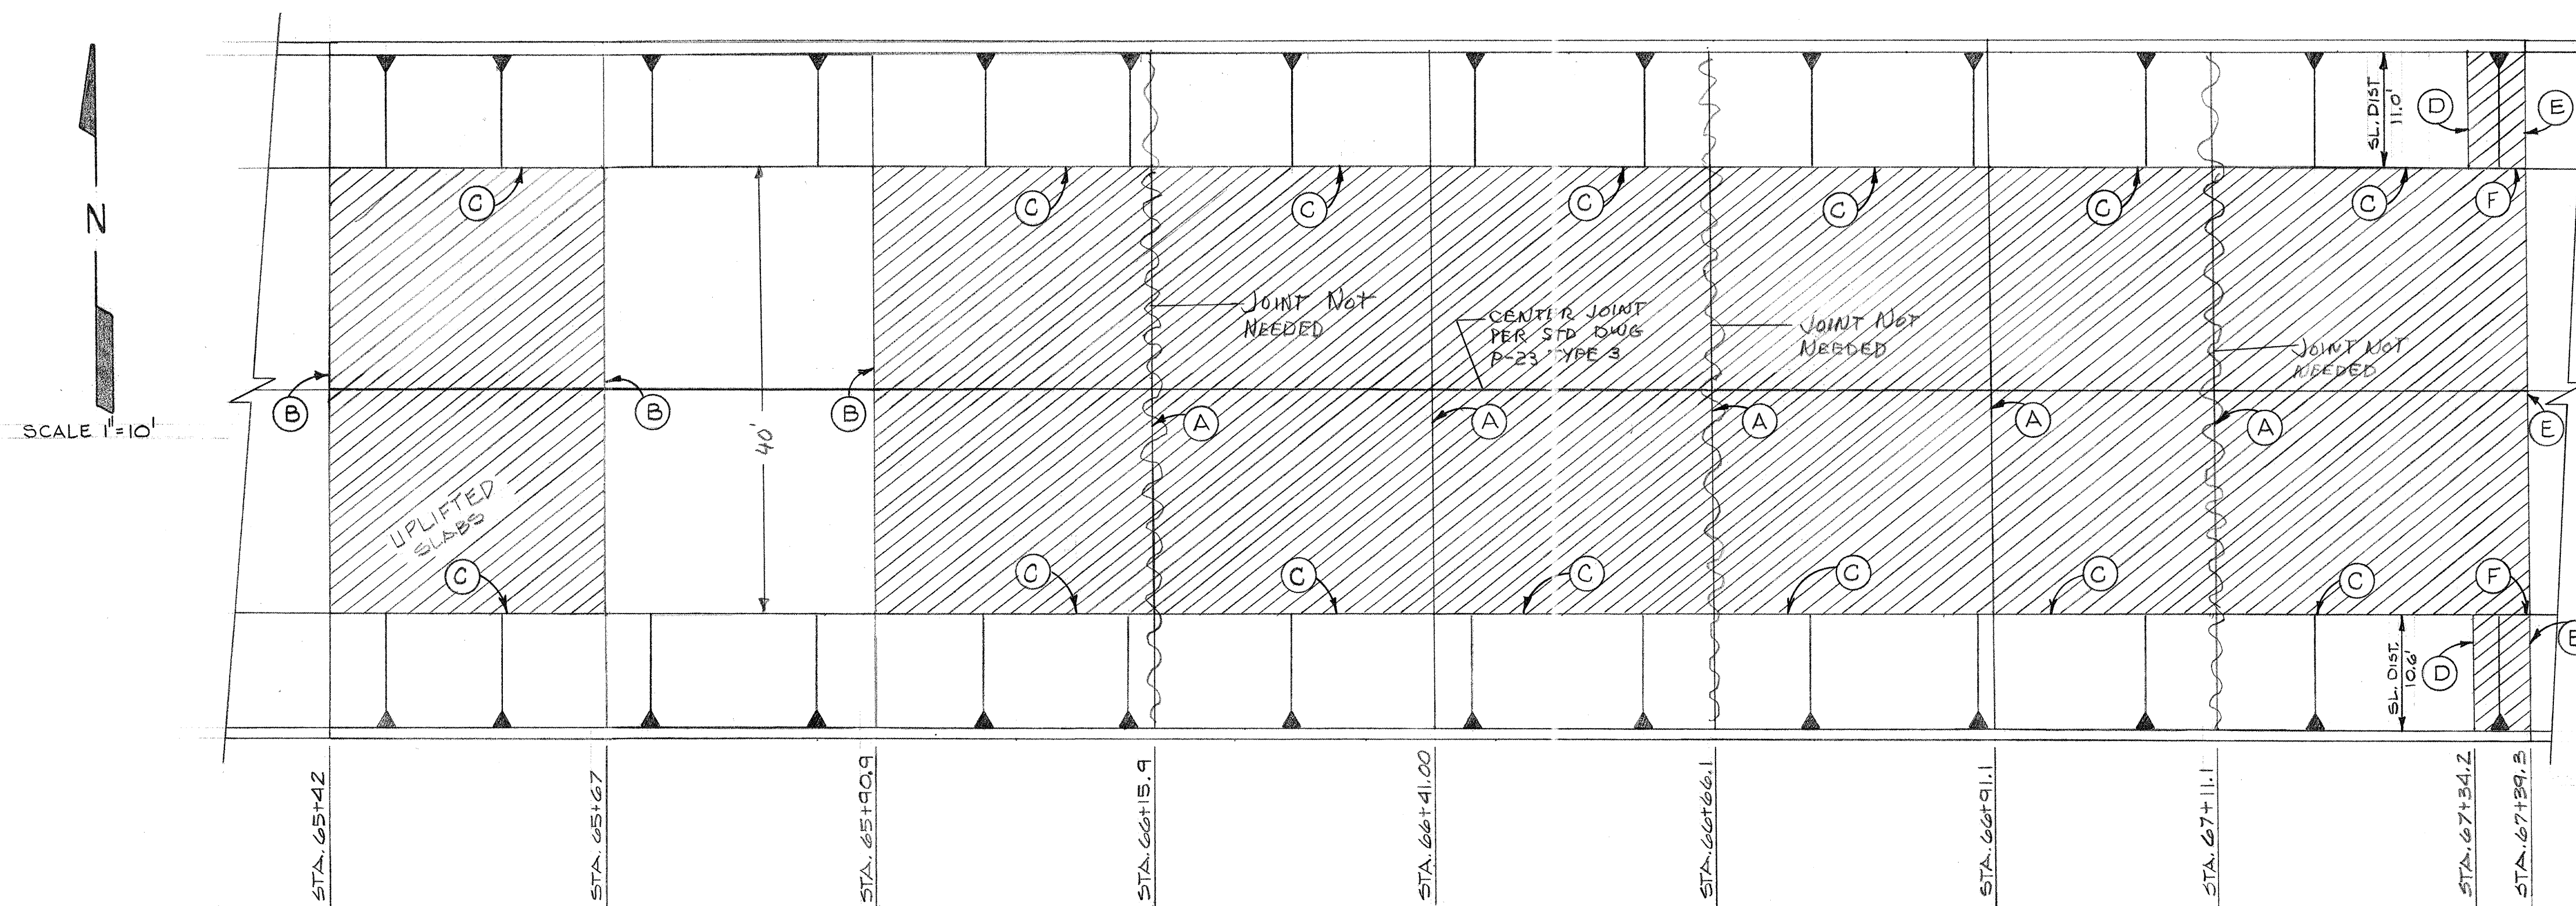


PLAN REPAIR AREA


STATIONS 65+42 TO 67+39.3

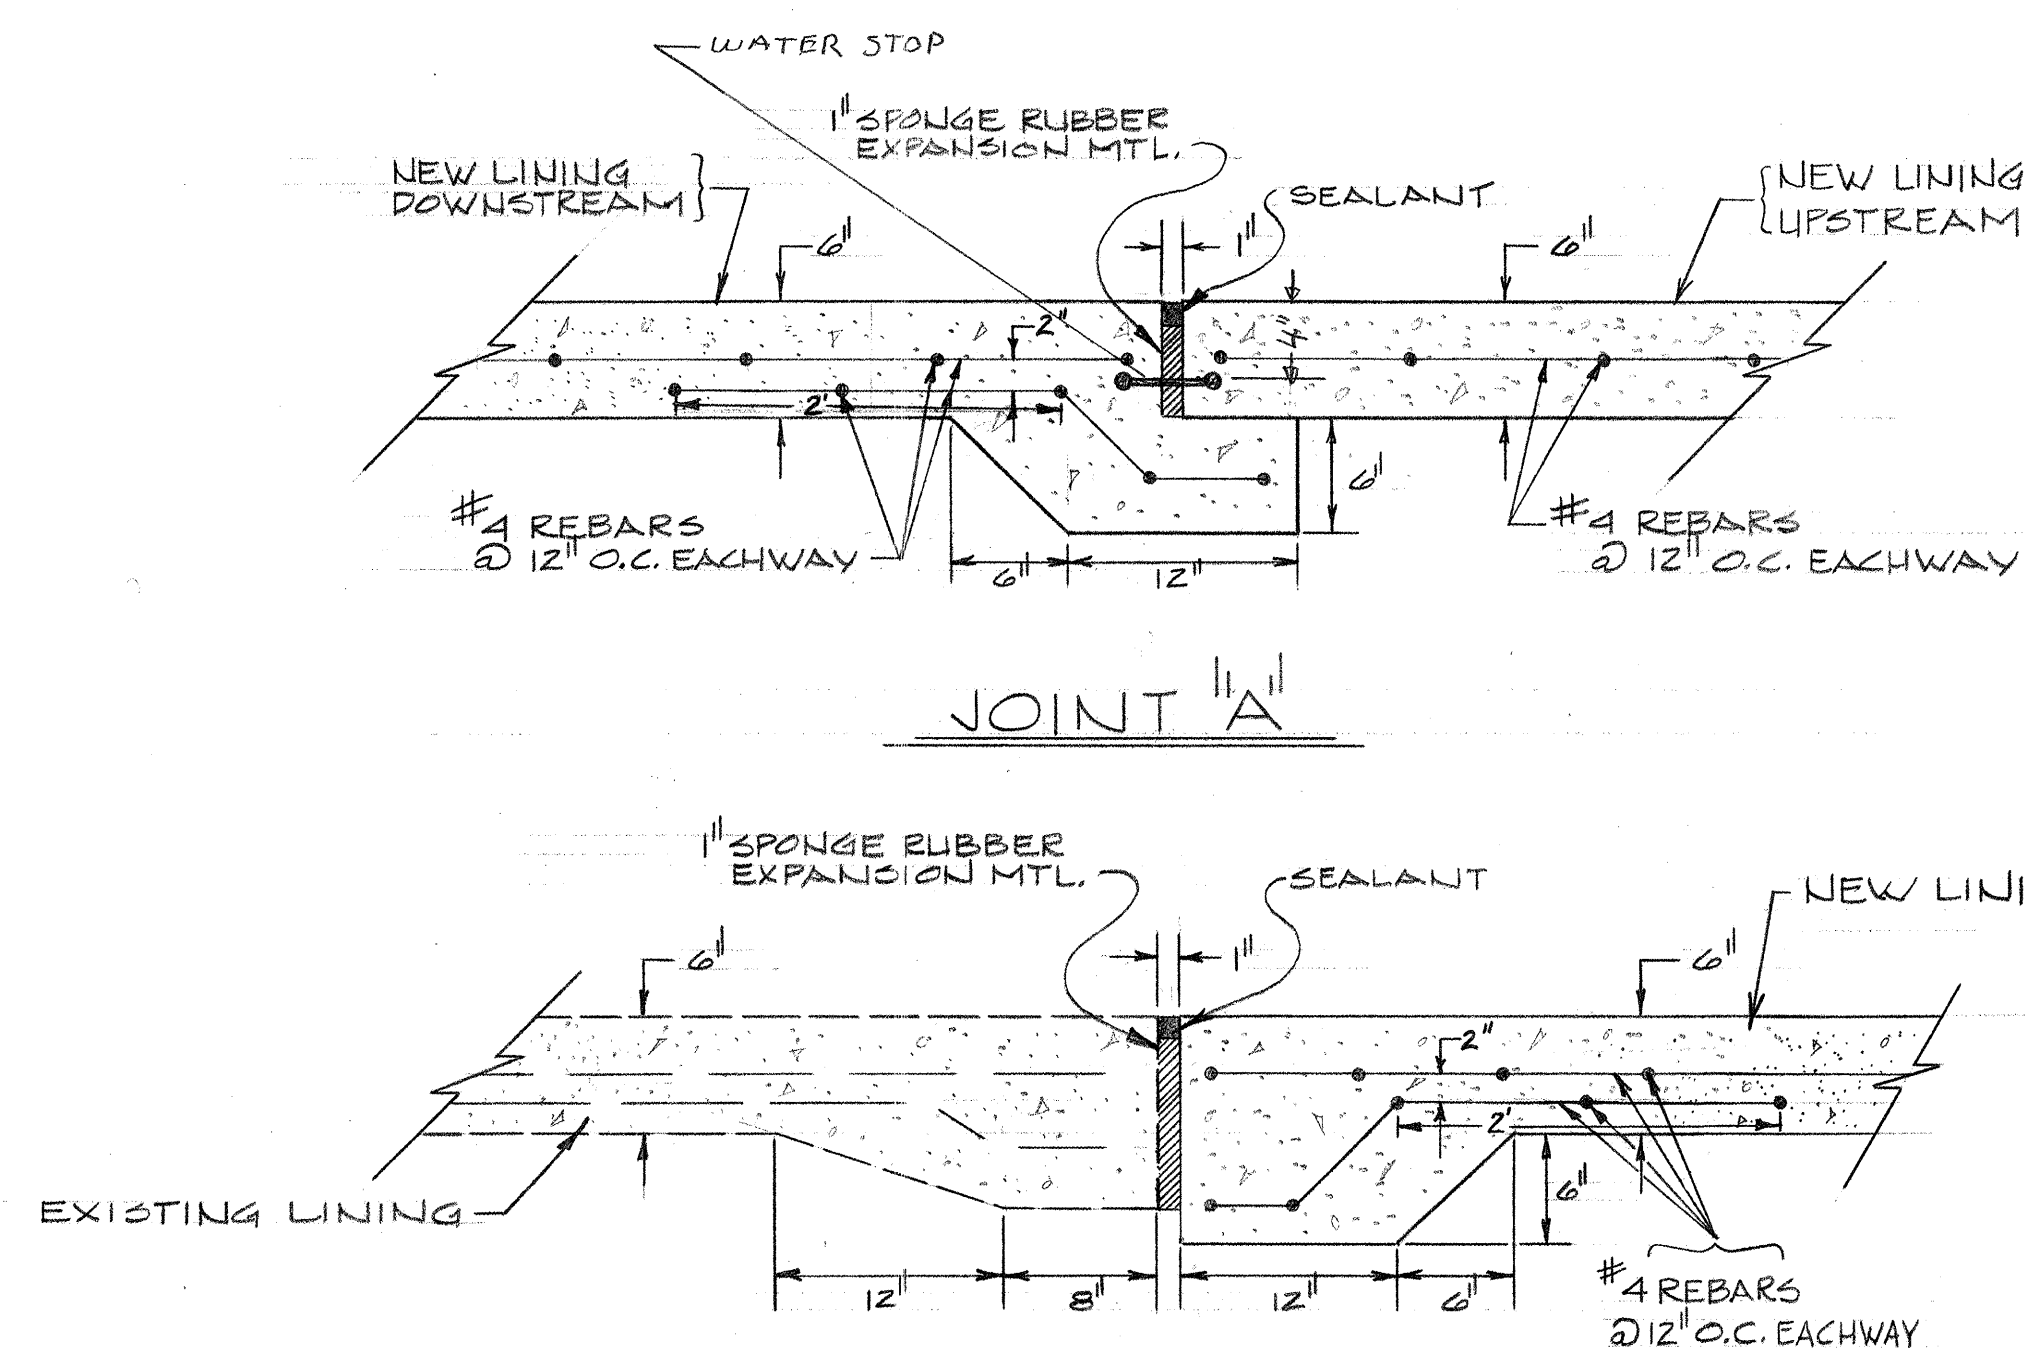


JOINT "A"

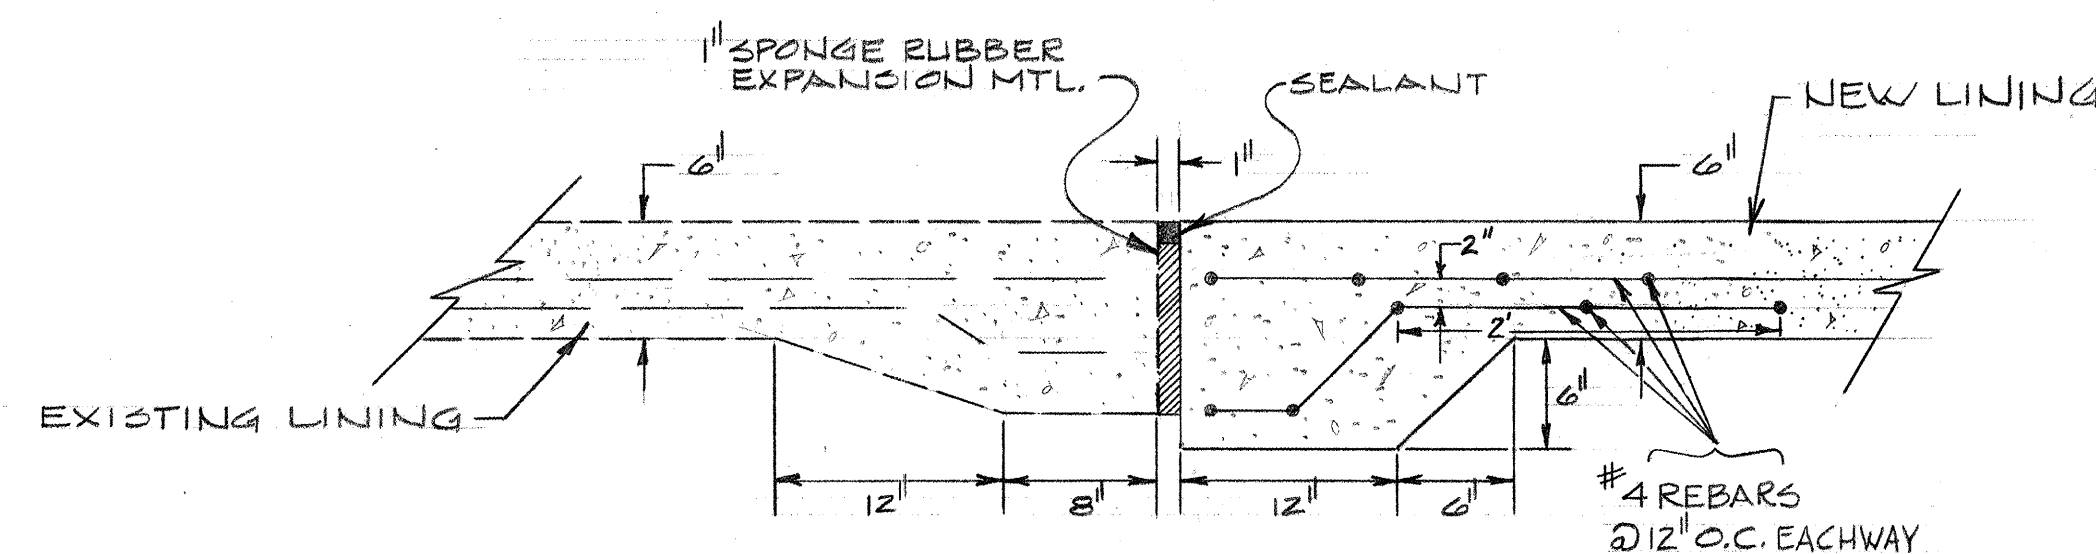

JOINT "B"

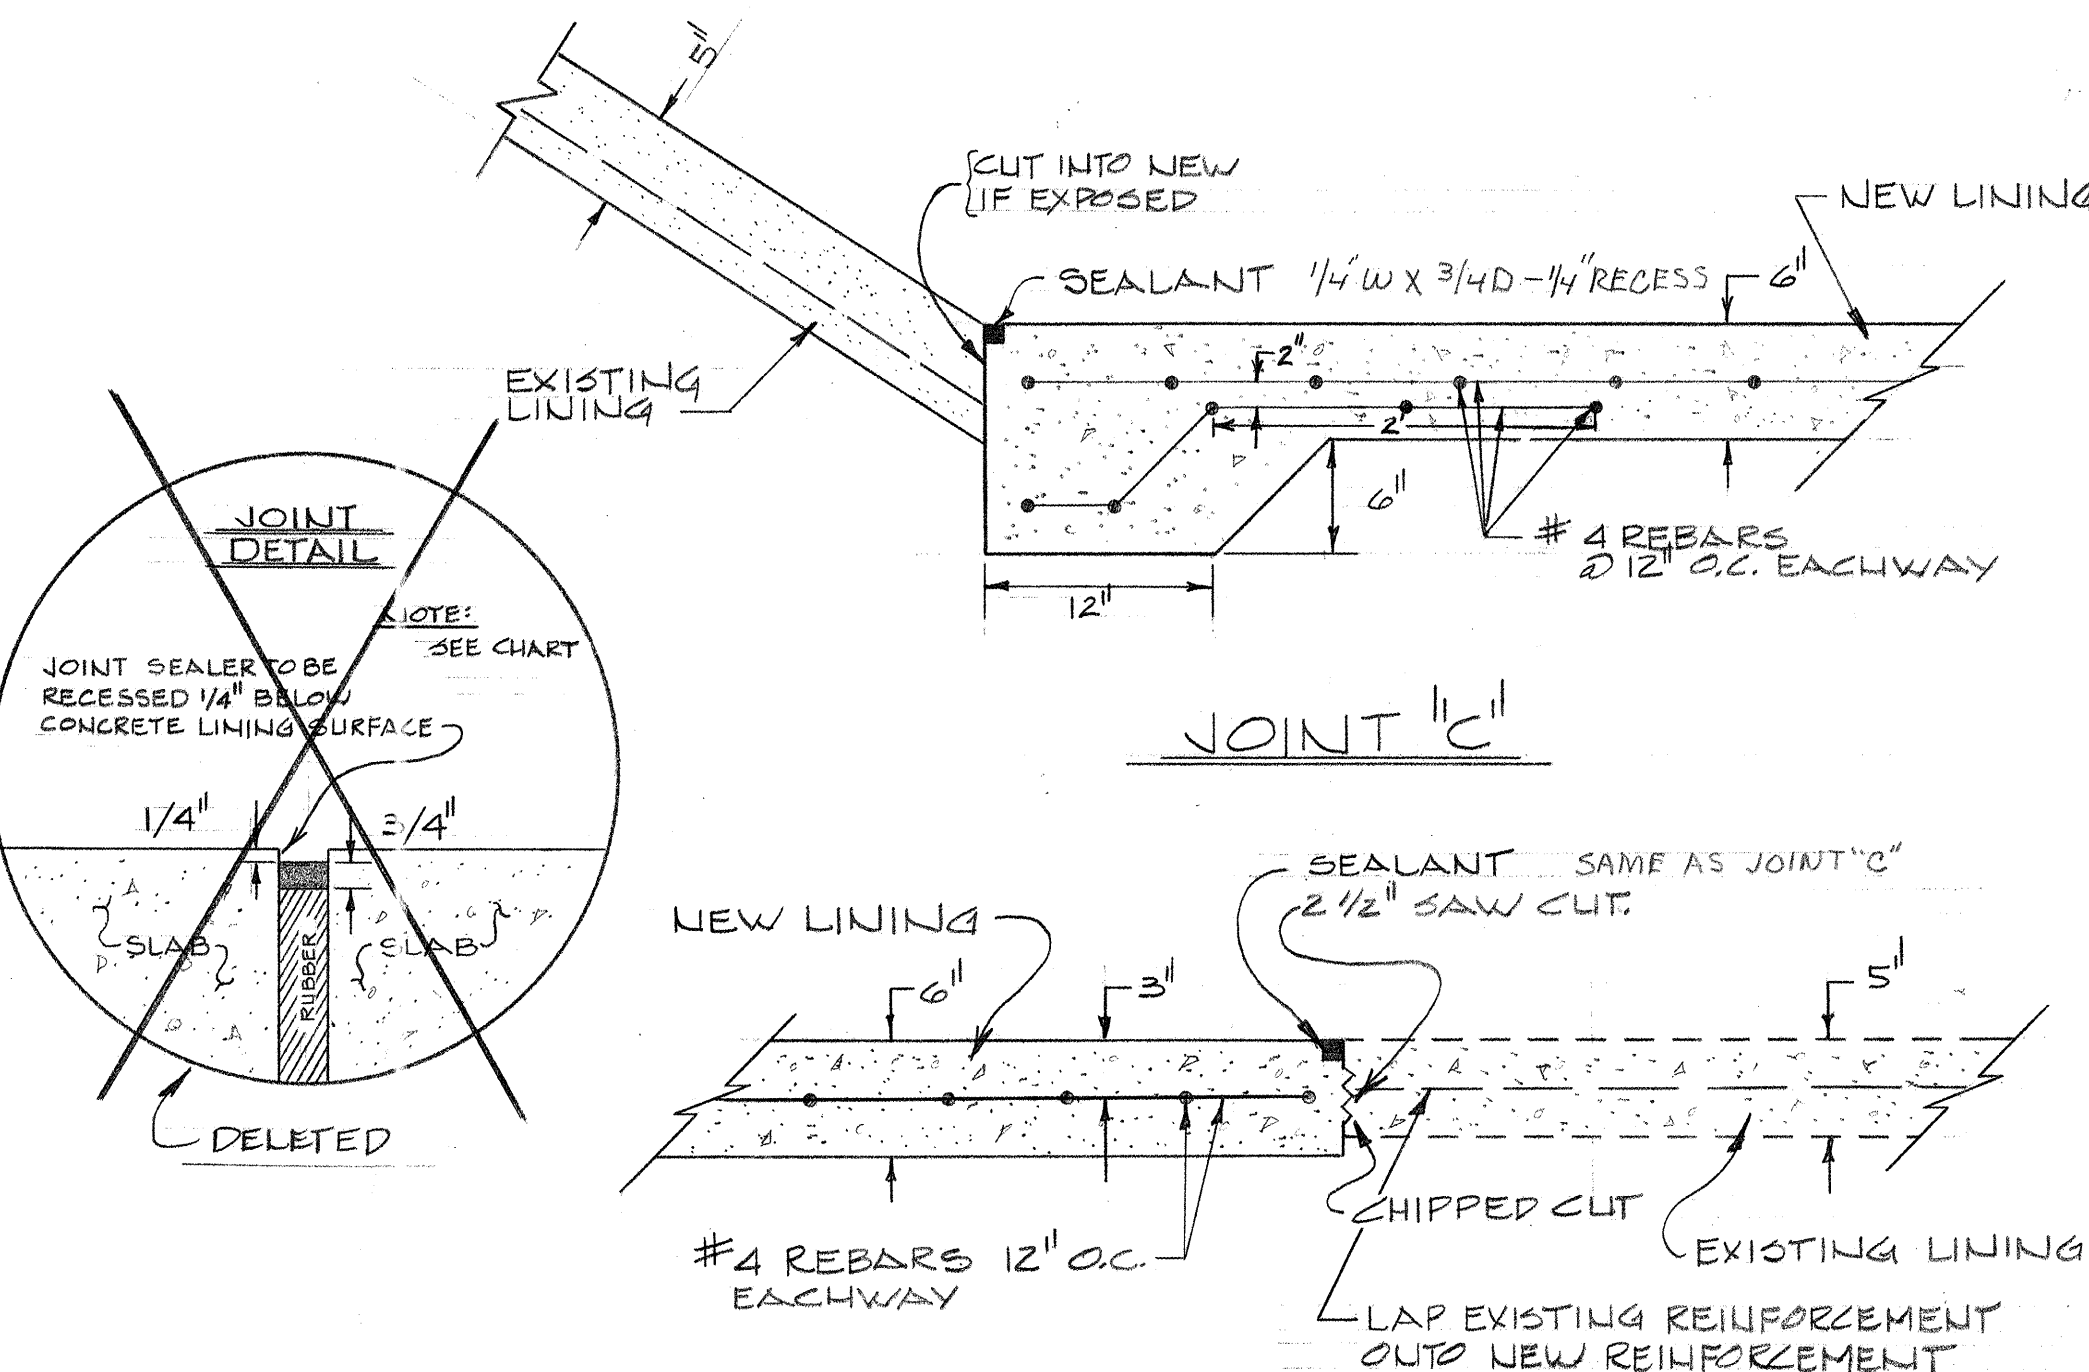


JOINT "C"

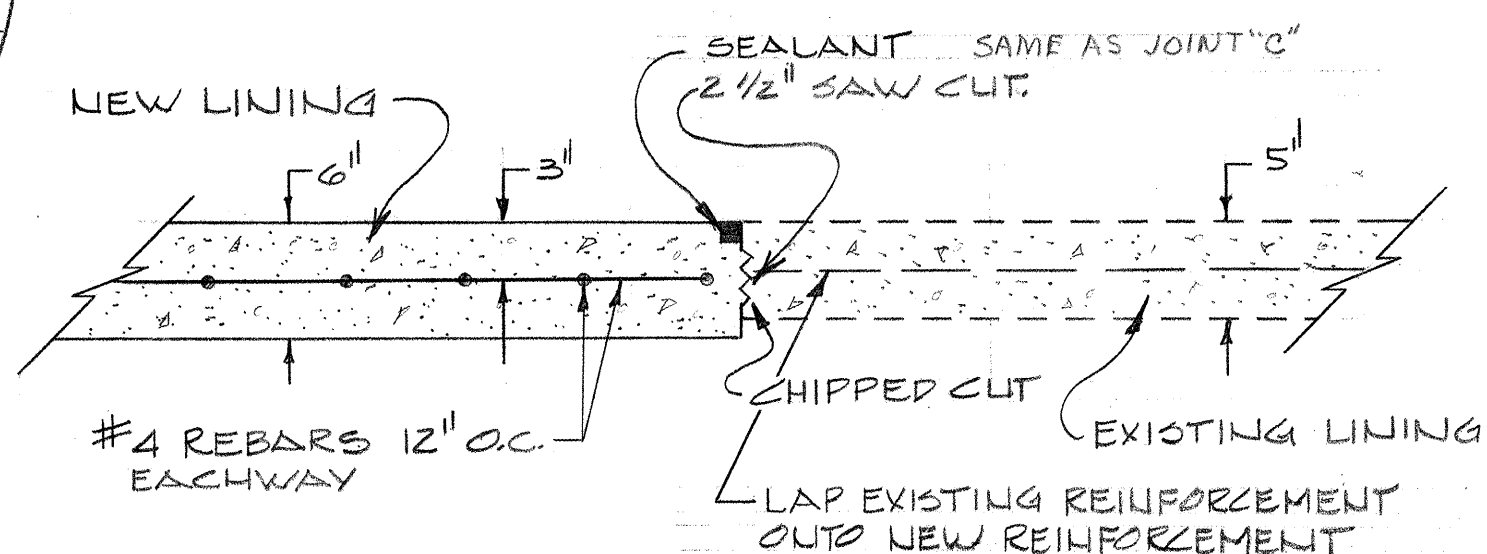


JOINT "D"

SCALE FOR DETAILS 1"=1'

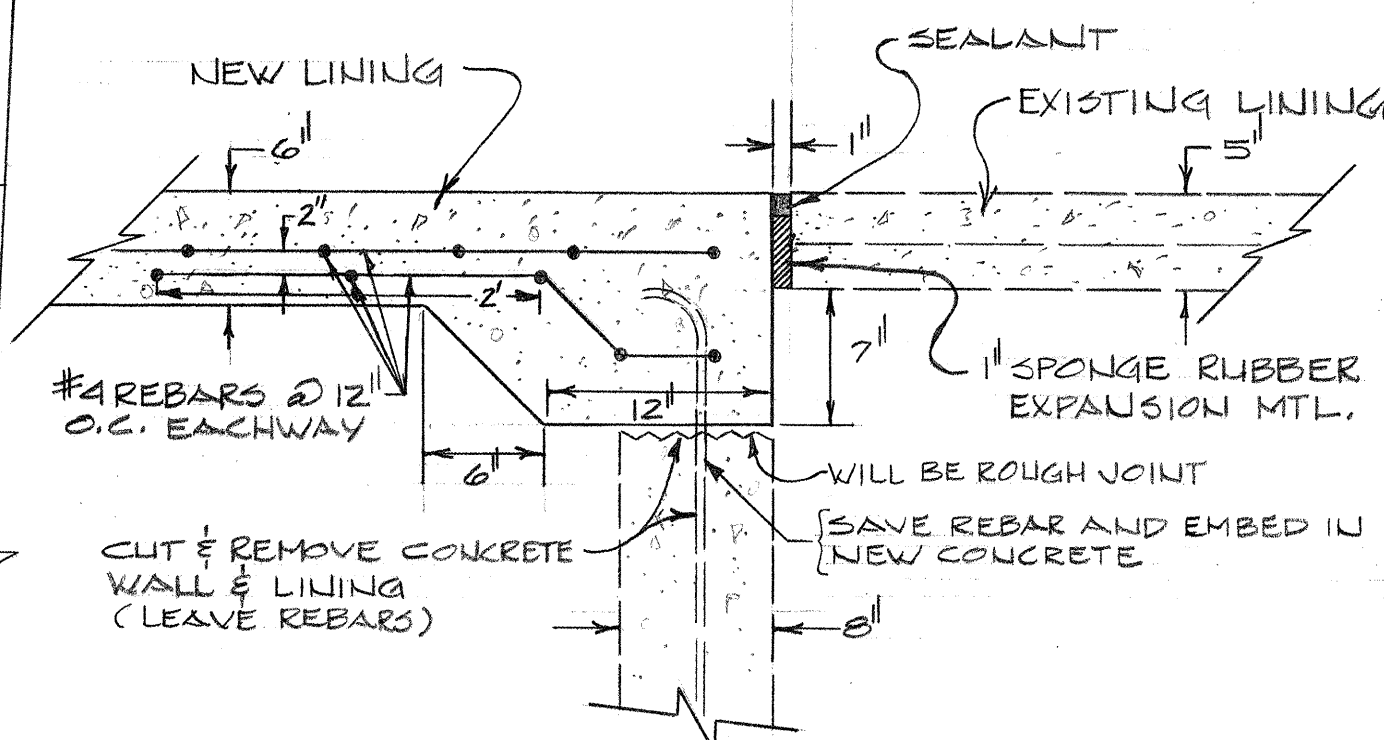

JOINT "E"

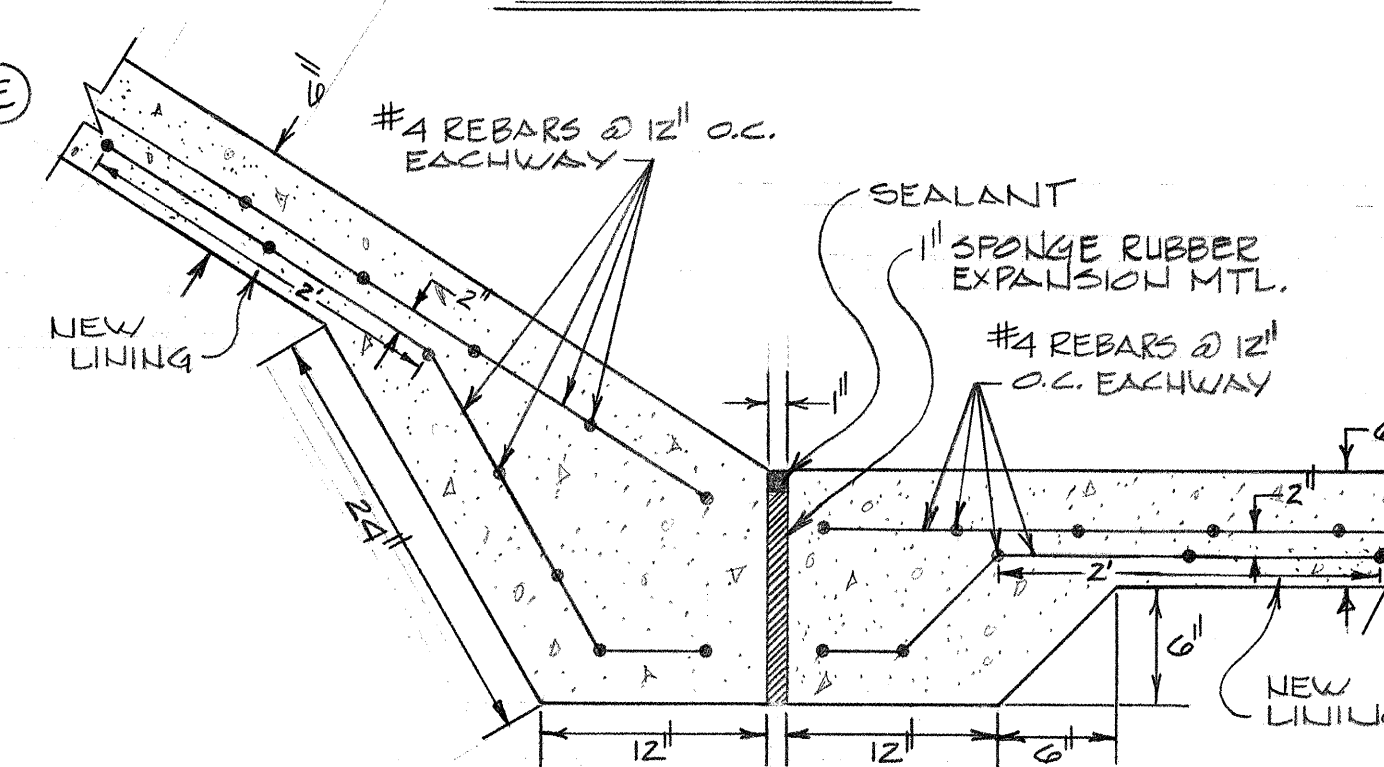

JOINT "F"

LEGEND:

- AREA TO BE REMOVED & REPLACED
- EXISTING SLABS
- EXISTING JOINT
- SLOPED LINING
- JOINT TYPE

ACCEPTABLE SEALANTS

No.	POLYSULFIDE SEALANT	COMPANY	No.	POLYURETHANE SEALANT	COMPANY

NOTE:

1. CONTRACTOR WILL INFORM CITY DESIGN SECTION AS TO HIS SEALANT SELECTION. CITY DESIGN SECTION WILL THEN PREPARE A JOINT DETAIL FOR SELECTED MATERIAL.

* PREFERRED PRODUCTS
2. ETERNAFLEX 2 PART SEALANT USED

APPROVED FOR CONSTRUCTION

CITY ENGINEER DATE

TITLE: HAHN ARROYO CHANNEL REPAIRS
STATION 65+42 TO 67+39.3

APPROVALS	ENGINEER	DATE	APPROVALS	ENGINEER	DATE
City Engineer	Richard S. Miller	10/15/80	Liquid Waste		
A.C.E.-Design	John J. Miller	10/20/80	Traffic		
A.C.E.-Hydrology			Water		

DRAWING NO. SD-29-365

SHEET 1 OF 1

AS BUILT INFORMATION	
CONTRACTOR	
WORK	
STATED BY	
DATE	
ACCEPTANCE BY	
DATE	
FIELD	
DATE	
DRAWINGS	
DATE	
CORRECTED BY	
DATE	
RECORDED BY	
DATE	
NO.	

BENCH MARKS

SURVEY INFORMATION

REFERENCES

REVISIONS

DESIGN

CHECKED BY

DESIGNED BY S. MIRANDA DATE 9/80
DRAWN BY S. CHAVEZ DATE 9/80
CHECKED BY DATE