


LOCATION MAP F-15

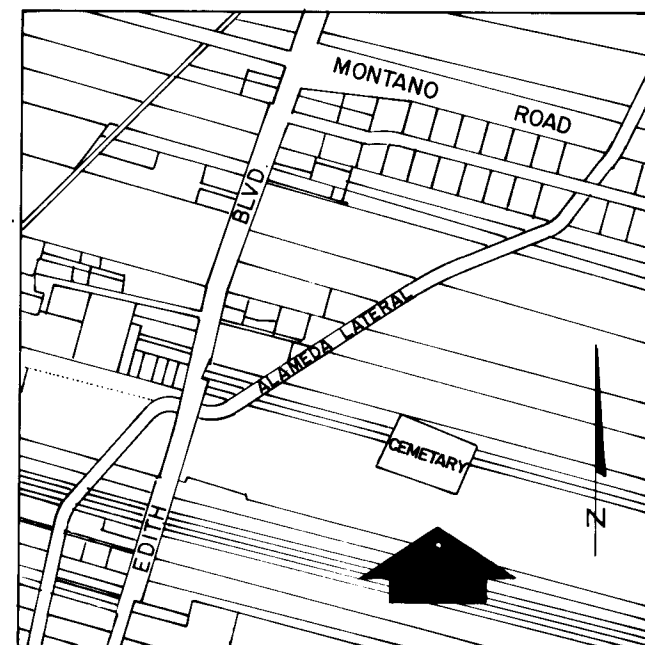

SHEET NO. TITLE

1. COVER SHEET

2. PLAT

3. UTILITIES P & P

NIKANDA ROAD - WATER LINE

ALBUQUERQUE NEW MEXICO

NOTICE TO CONTRACTORS.

NEW MEXICO STANDARD SPECIFICATIONS FOR PUBLIC WORKS CONSTRUCTION
1979 EDITION WILL BE REFERRED TO HEREON AS THE STANDARD SPECIFICATION

ALL UTILITIES AND UTILITY SERVICE LINES SHALL BE INSTALLED PRIOR TO PAVING
BACKFILL COMPACTION SHALL BE ACCORDING TO SPECIFIED STREET USE

TACK COAT REQUIREMENTS SHALL BE DETERMINED BY THE CITY ENGINEER


SIDEWALKS AND WHEELCHAIR RAMPS WITHIN THE CURB RETURNS SHALL BE CON-
STRUCTED WHEREVER A NEW CURB RETURN IS CONSTRUCTED

IF CURB IS DEPRESSES FOR A DRIVEWAY, THE DRIVEWAY SHALL BE CONSTRUCTED
PRIOR TO ACCEPTANCE OF THE CURB AND GUTTER

ALL STORM DRAINAGE FACILITIES SHALL BE COMPLETED PRIOR TO FINAL ACCEPTANCE

TWO WORKING DAYS PRIOR TO ANY EXCAVATION, CONTRACTOR MUST CONTACT
LINE LOCATING SERVICE, 765-1234, FOR LOCATION OF EXISTING UTILITIES

PRIOR TO CONSTRUCTION, THE CONTRACTOR SHALL EXCAVATE AND VERIFY
THE HORIZONTAL AND VERTICAL LOCATIONS OF ALL OBSTRUCTIONS SHOULD
A CONFLICT EXIST, THE CONTRACTOR SHALL NOTIFY THE ENGINEER OR
SURVEYOR SO THAT THE CONFLICT CAN BE RESOLVED WITH A MINIMUM
AMOUNT OF DELAY

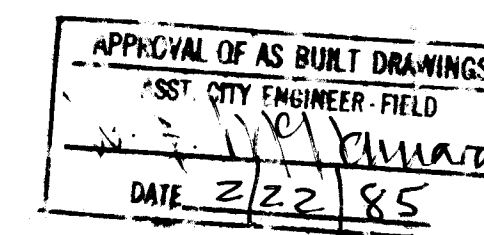

DESIGN ENGINEER : C. A. Coonce DATE : JAN 18, 1984

CITY ENGINEER : C. D. Sheppard DATE : 2/22/85
C. DWAYNE SHEPPARD

26 2046 0185

DRAWING NO. 2046

SHEET 1 OF 3

C17-104

C17-104

[illegible]

