


AS-BUILT INFORMATION	
CONTRACTOR	
WORK	
ACCEPTED BY	
DRAWING	
CORRECTED BY	
MICRO-FILM INFORMATION	
RECORDED BY	
NO.	

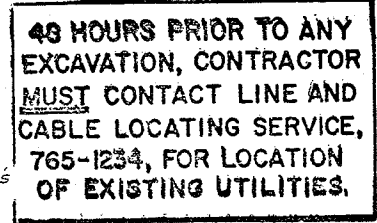


AS-BUILT INFORMATION	
CONTRACTOR	
WORK	
ACCEPTED BY	
DRAWING	
CORRECTED BY	
MICRO-FILM INFORMATION	
RECORDED BY	
NO.	

[illegible]

REFERENCES	
MAP NO.	D-174K
EST. NO.	W.O. NO.
W-95-77	137-A
SA5-80-77	
P-91-77	
C-49-77	


DESIGN			
NO.	DATE	REMARKS	BY
①	10/27/77	Added 30" P.C.s instead of 24"	A.B.
			B.C.

CITY OF ALBUQUERQUE					
PUBLIC WORKS DEPARTMENT					
ENGINEERING DIVISION					
TITLE: INTERSTATE INDUSTRIAL TRACT UNIT V ; WATER, SEWER, PAVING.					
APPROVALS	ENGINEER	DATE	APPROVALS	ENGINEER	DATE
City Engineer	<i>[Signature]</i>	7-1-77	Liquid Waste	<i>[Signature]</i>	5/27
A.C.E.-Design	<i>[Signature]</i>	7-5-77	Traffic	<i>[Signature]</i>	6/27
A.C.E.-Hydrology	<i>[Signature]</i>	9-1-77	Water	<i>[Signature]</i>	7/24
DRAWING NO.			SHEET 1 OF 4		
C-49-77					

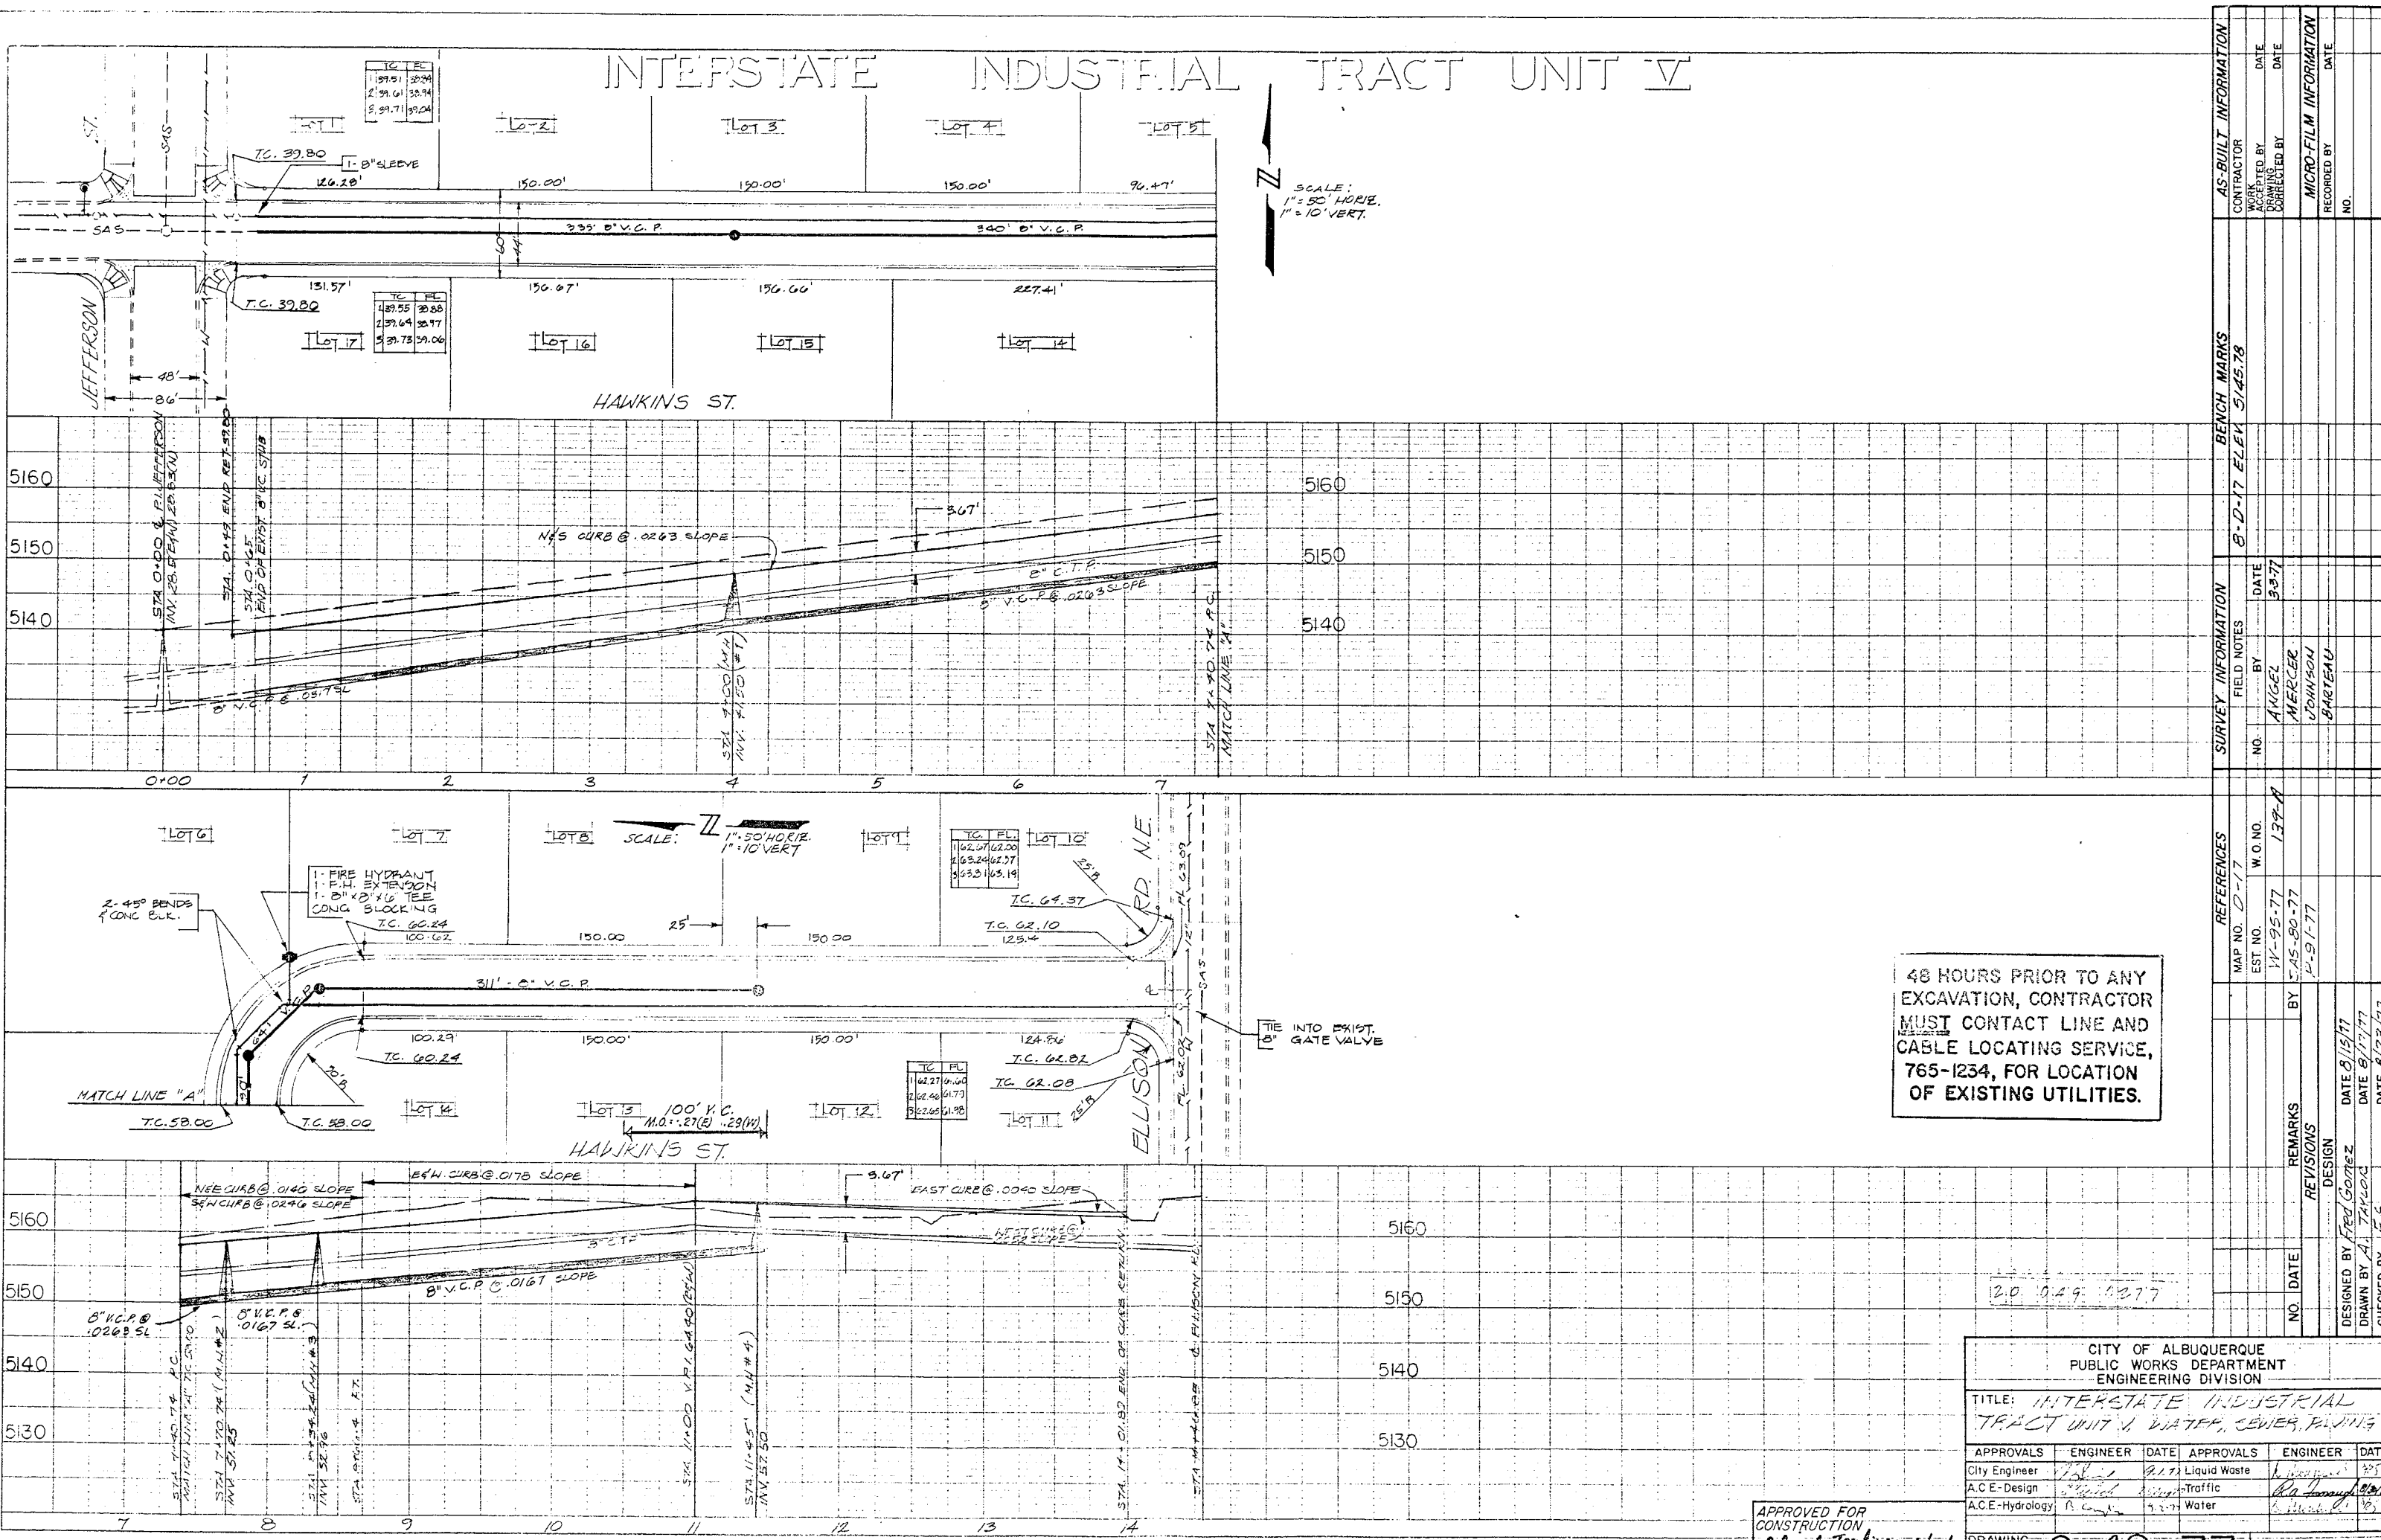

INTERSTATE INDUSTRIAL TRACT UNIT V


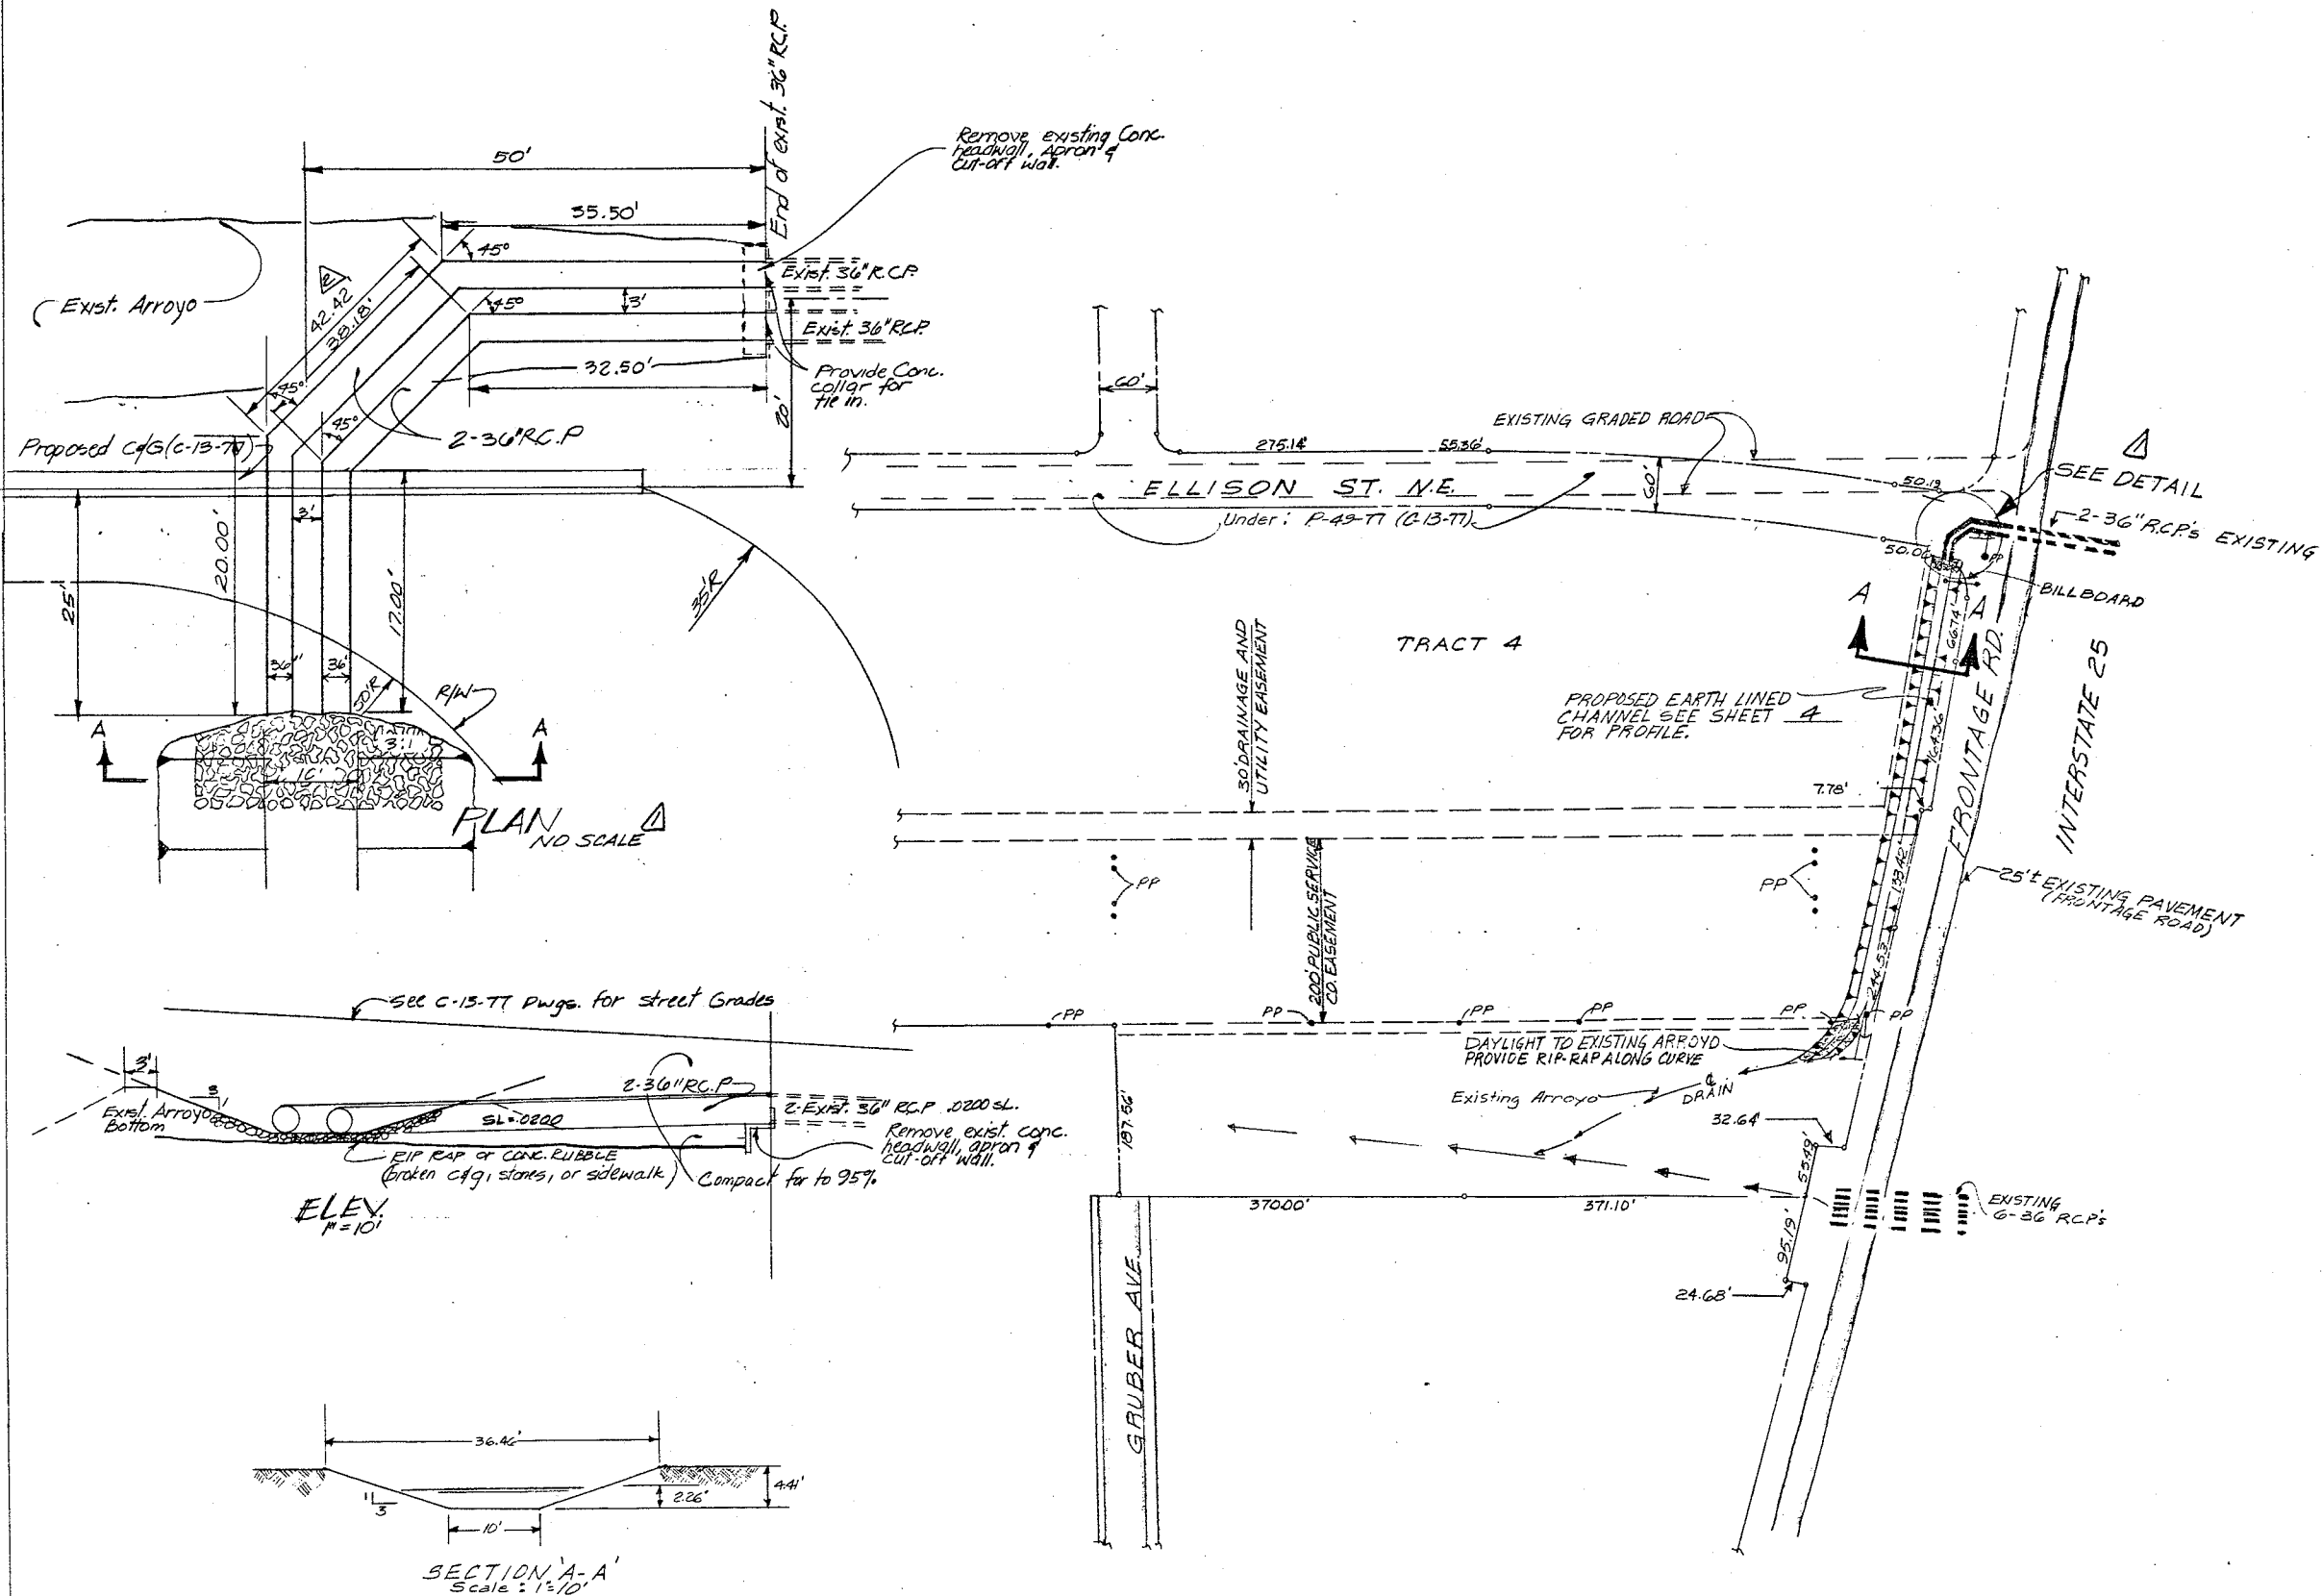

48 HOURS PRIOR TO ANY EXCAVATION, CONTRACTOR MUST CONTACT LINE AND CABLE LOCATING SERVICE, 765-1234, FOR LOCATION OF EXISTING UTILITIES.

20 0149 0377


CITY OF ALBUQUERQUE PUBLIC WORKS DEPARTMENT ENGINEERING DIVISION				
TITLE: INTERSTATE INDUSTRIAL TRACT II, EARTH LINED CHANNEL				
APPROVALS	ENGINEER	DATE	APPROVALS	ENGINEER

APPROVED FOR CONSTRUCTION
CITY ENGINEER DATE

DRAWING NO. C-49-77 SHEET 3


AS-BUILT INFORMATION		BENCH MARKS		SURVEY INFORMATION		REFERENCES		REVISIONS	
CONTRACTOR	DATE	8-D-17	ELEV. 5145.75	FIELD NOTES	NO.	MAP NO. D-17 - E-17	EST. NO.	NO.	DATE
ACCEPTED BY	DATE			BY	ANGEL				
DRAWING CORRECTED BY	DATE				MERCER				
MICRO-FILM INFORMATION					JOHNSON				

INTERSTATE INDUSTRIAL TRACT UNIT V

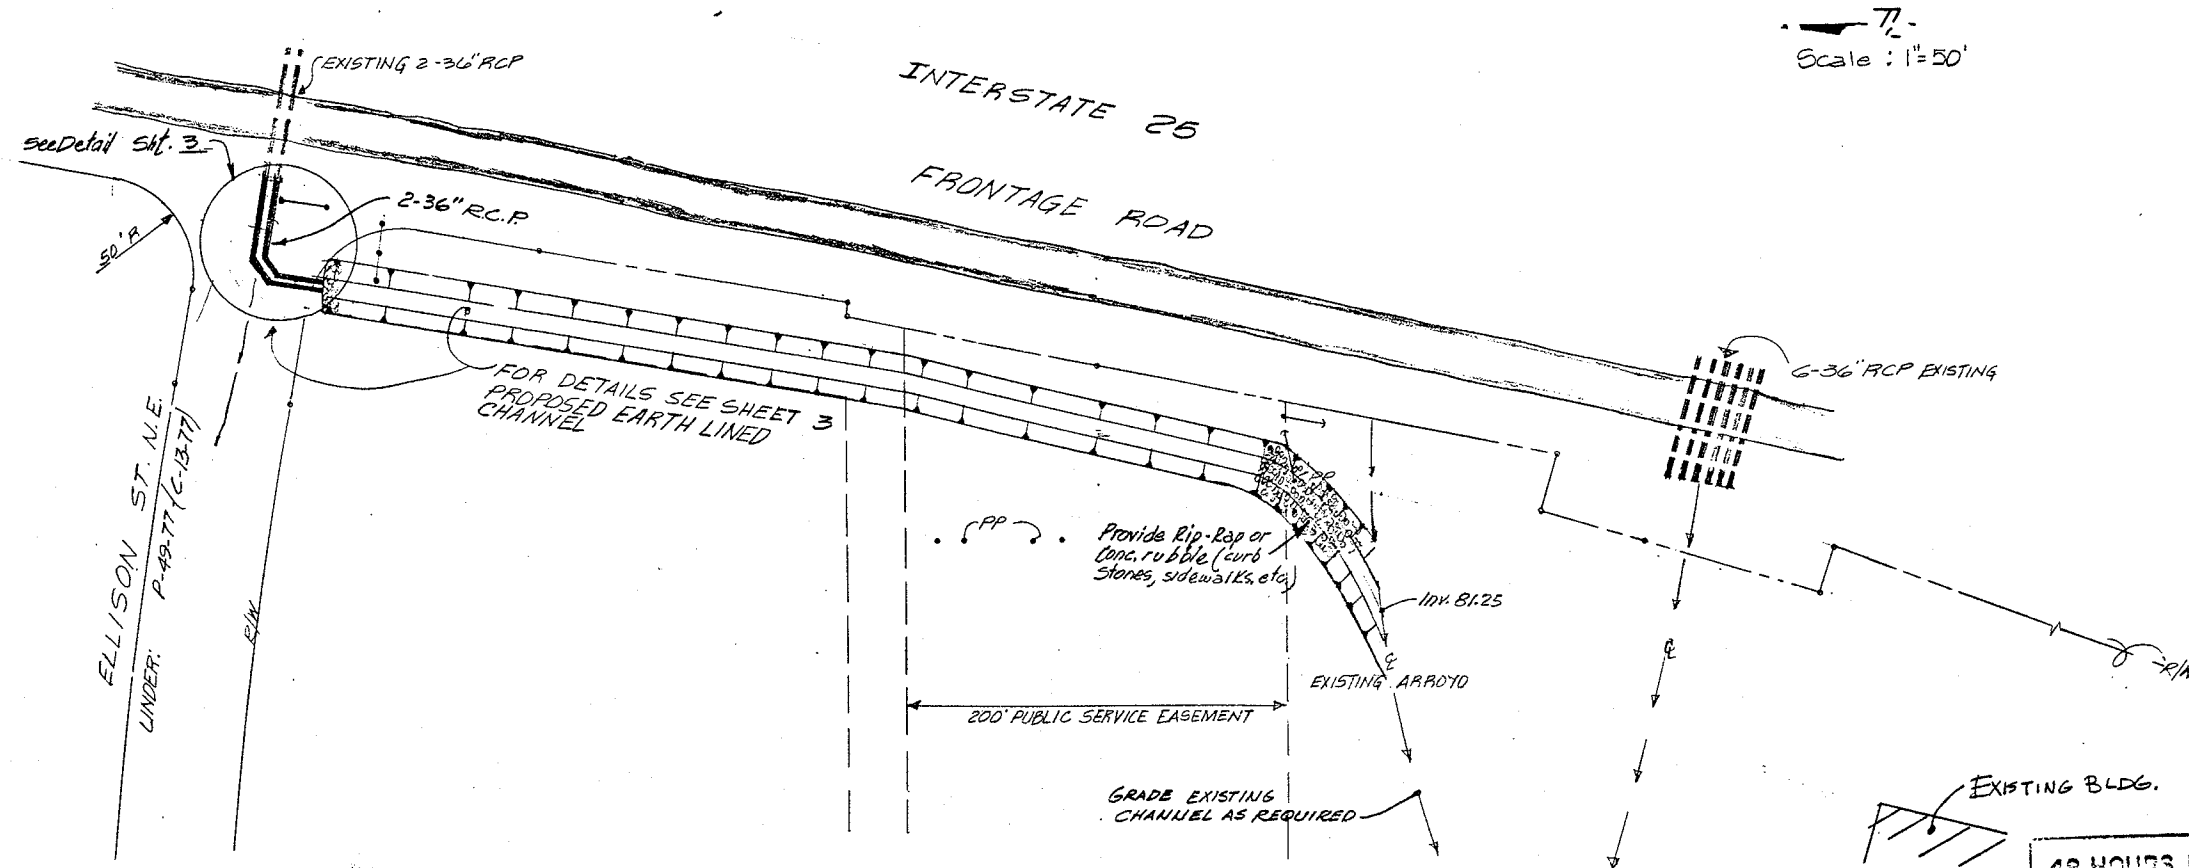

Scale: 1"=50'

48 HOURS PRIOR TO ANY EXCAVATION, CONTRACTOR MUST CONTACT LINE AND CABLE LOCATING SERVICE, 765-1234, FOR LOCATION OF EXISTING UTILITIES.

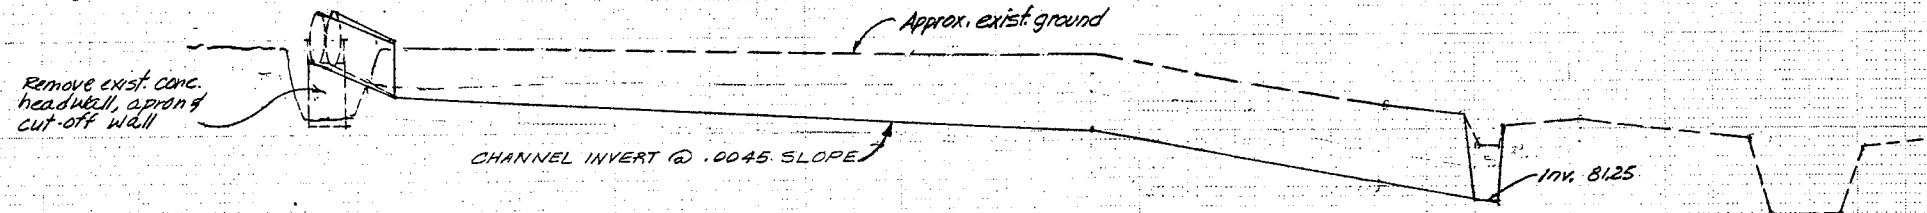

AS BUILT INFORMATION		REVISIONS		SURVEY INFORMATION		REFERENCES		DESIGN	

CITY OF ALBUQUERQUE
PUBLIC WORKS DEPARTMENT
ENGINEERING DIVISION
TITLE: INTERSTATE INDUSTRIAL TRACT V, EARTH LINED CHANNEL DESIGN

APPROVED FOR CONSTRUCTION

DRAWING NO. C-49-77 SHEET 4 OF 4