


PAVING ON BLUEWATER RD. NW.

WEST OF 49TH STREET TO DEAD END

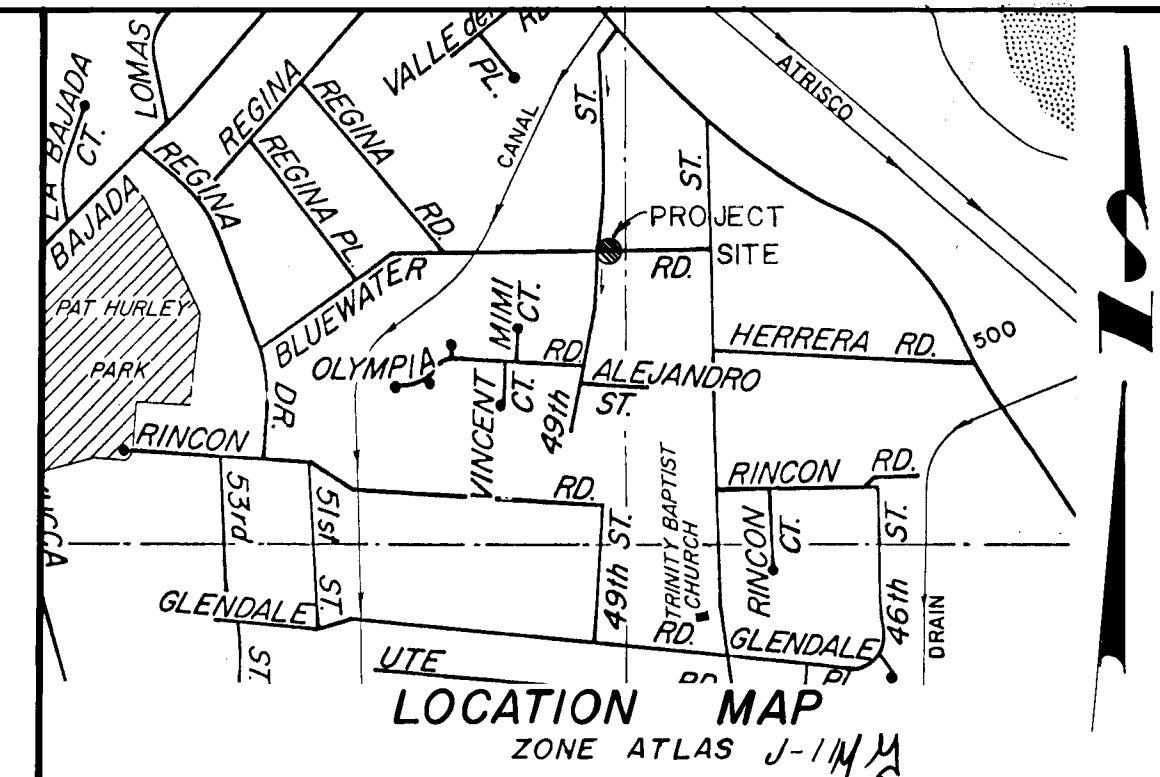

NOTICE TO CONTRACTORS

1. All work detailed on these plans to be performed under contract shall, except as otherwise stated or provided for hereon, be constructed in accordance with the City of Albuquerque Interim Standard Specifications for Public Works Construction - 1985 (referred to herein as the Standard Specifications) and the Contract Documents for Public Works Contract 85-4.
2. Two(2) working days prior to any excavation, the contractor must contact Line Locating Service, 765-1234 for location of existing utilities.
3. Prior to construction, the contractor shall excavate and verify the horizontal and vertical locations of all obstructions. Should a conflict exist, the contractor shall notify the engineer or surveyor so that the conflict can be resolved with minimum amount of delay.

THE FOLLOWING NOTES ALSO APPLY WHEN CHECKED

- ☐ All utilities and utility service lines shall be installed prior to paving.
- ☐ Backfill compaction shall be according to specified street use.
- ☐ Tack coat requirements shall be determined by the City Engineer.
- ☐ Sidewalks and wheelchair ramps within the curb returns shall be constructed wherever a new curb return is constructed.
- ☐ If curb is depressed for a driveway or a handicap ramp, the driveway or ramp shall be constructed prior to acceptance of the curb and gutter.
- ☐ All storm drainage facilities shall be completed prior to final acceptance.


INDEX

SHEET	1	TITLE
SHEET	2	PLAN & PROFILE
SHEET	3	CROSS-SECTION

26 21020186


W. F. McManis
1-21-86

CITY OF ALBUQUERQUE	APPROVED FOR CONSTRUCTION
	<i>[Signature]</i> 2/1/86 CITY ENGINEER DATE
DRAWING NO. 2102	SHEET 1 OF 3

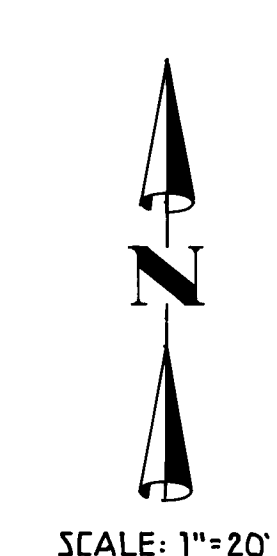


SCALE: 1"=20'

SCALES:
HORIZ.-1"=20'
VERT.-1"=2'

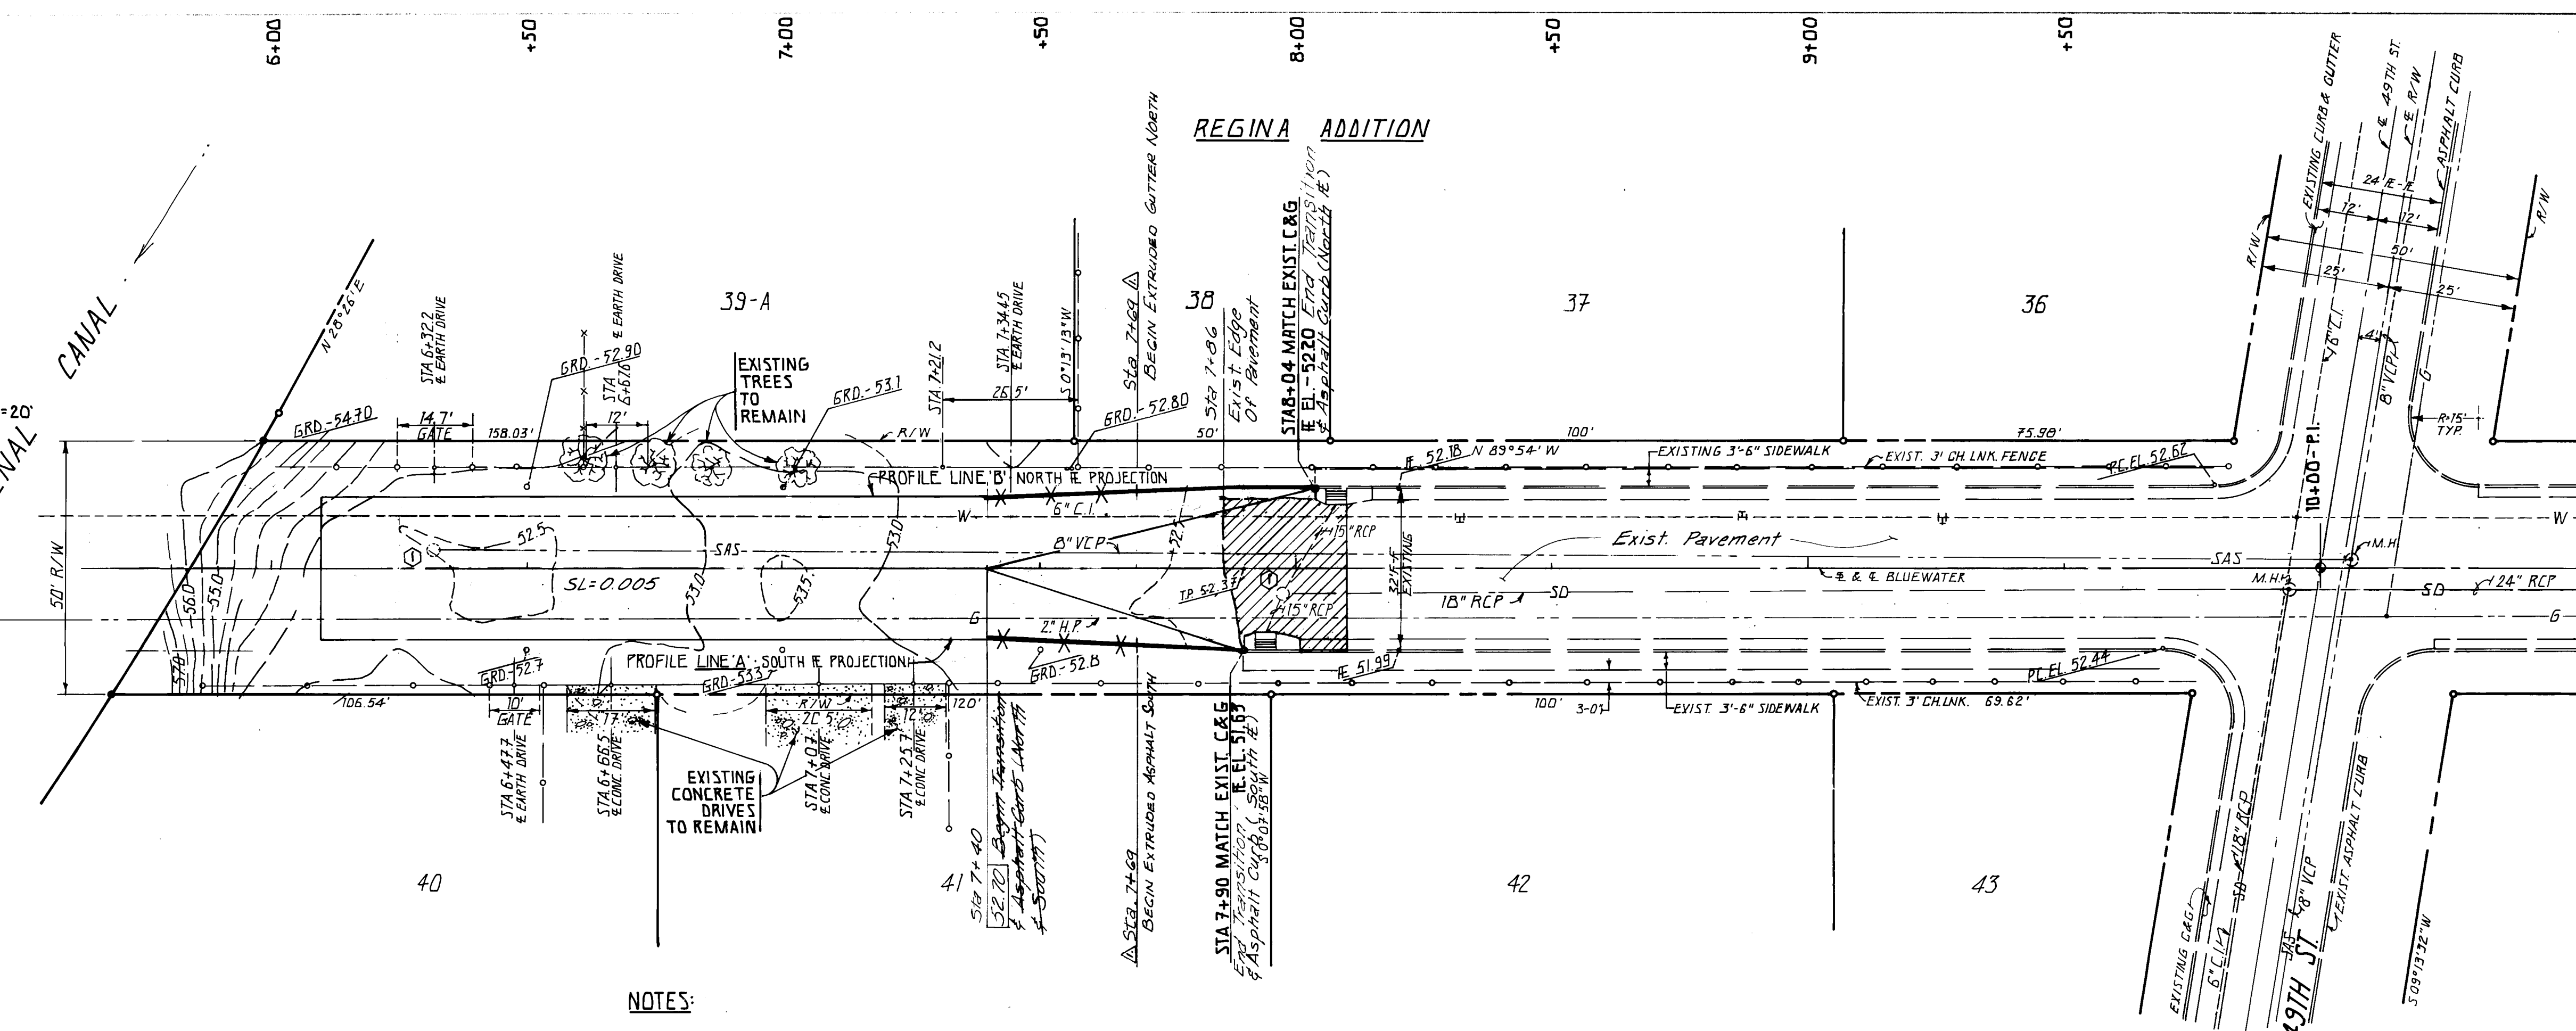


NOTES:

GRADE AREA BETWEEN
DRIVEWAY TO PROVIDE SMOOTH RIDING
CONNECTION (TYP. ALL DRIVEWAYS).

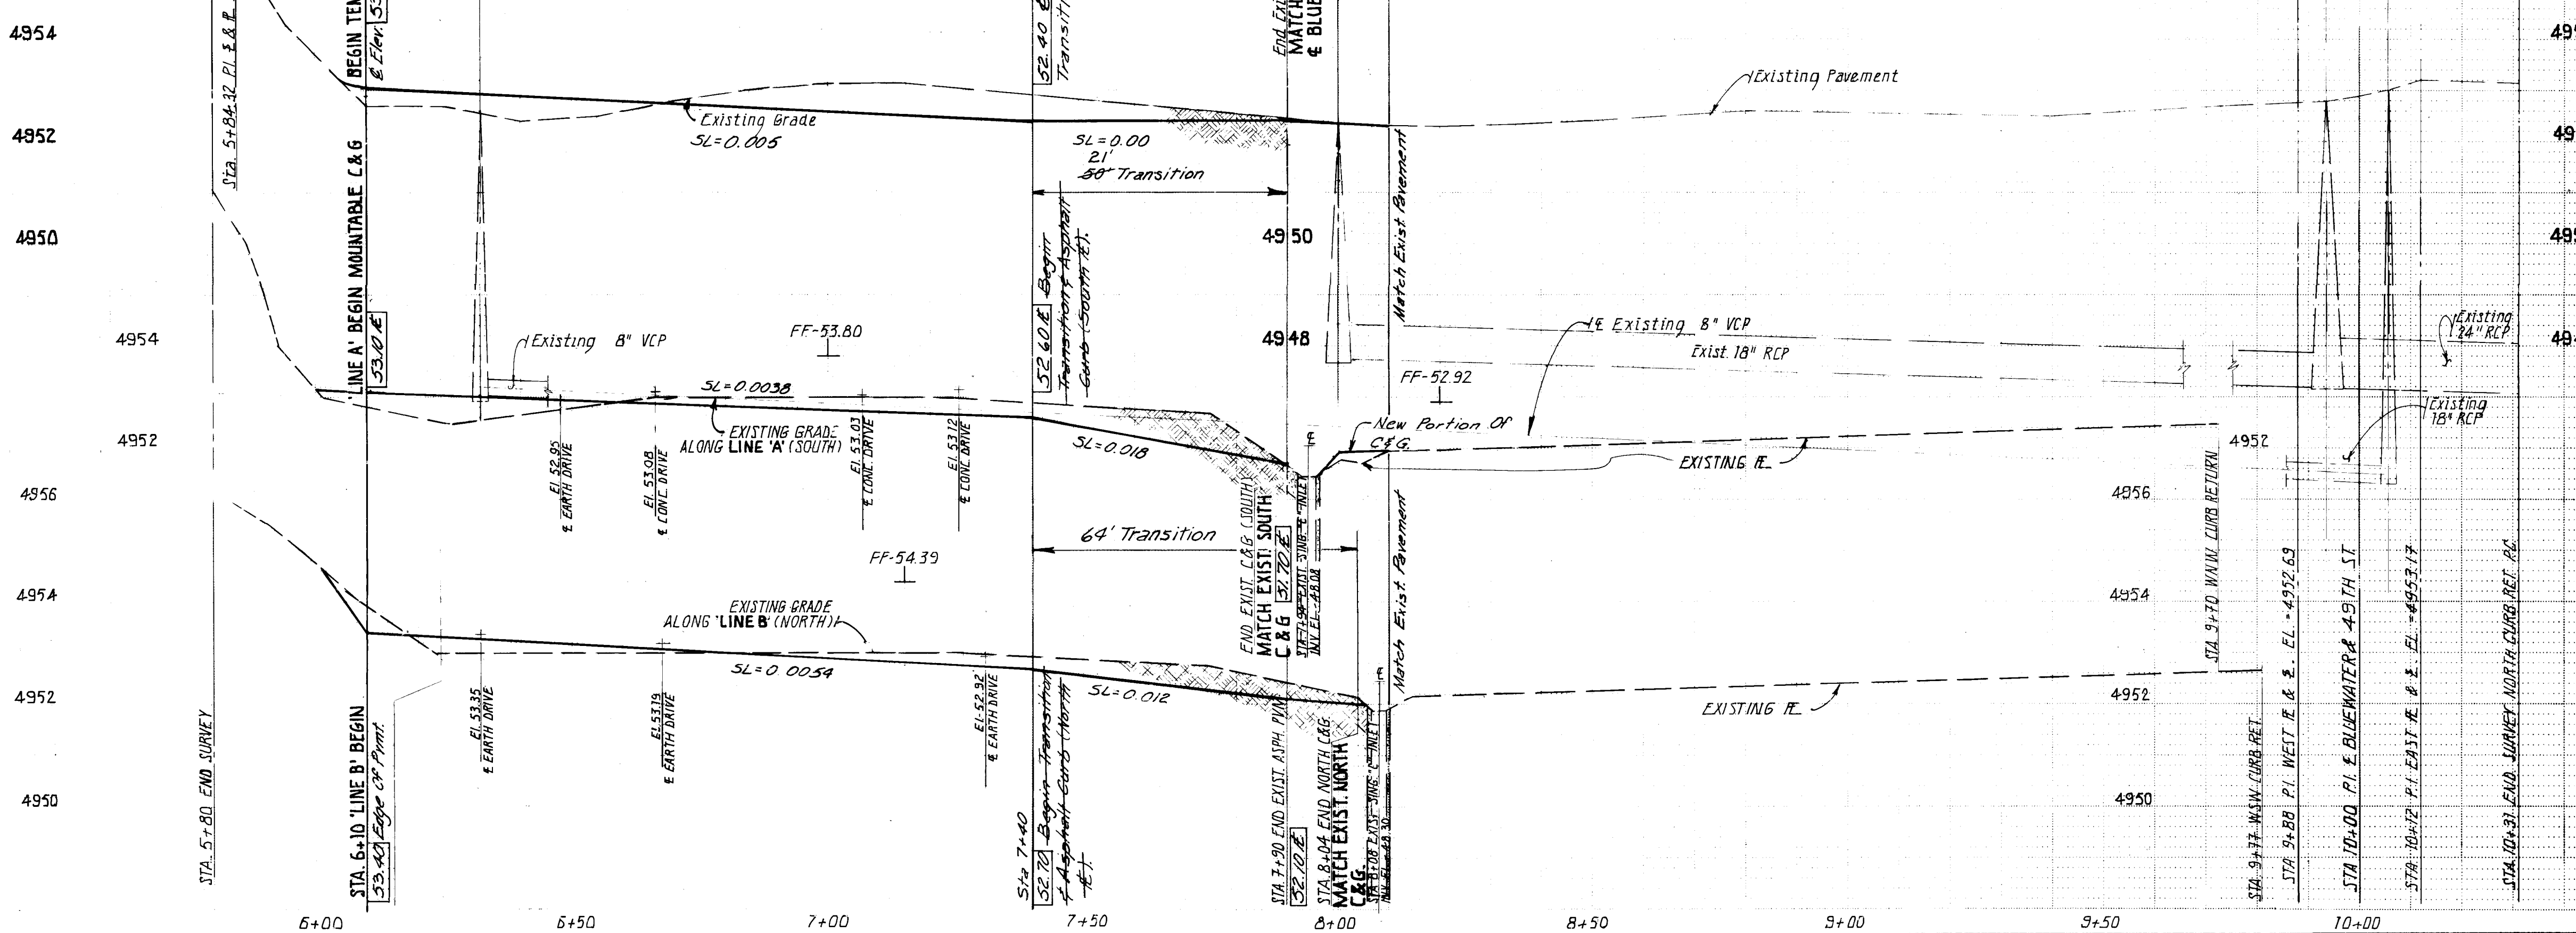

① Manholes To Be Adjusted To New Grades.

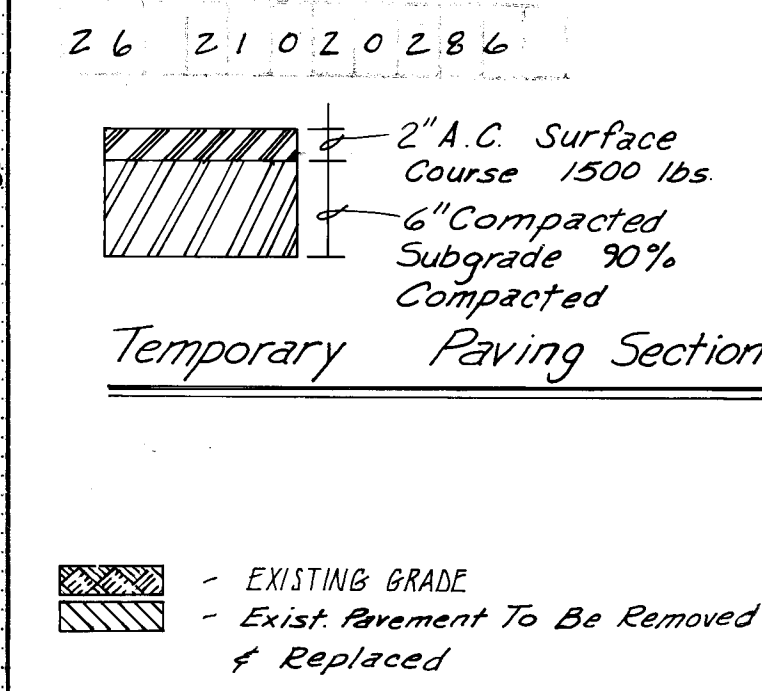


CITY OF ALBUQUERQUE
MUNICIPAL DEVELOPMENT DEPARTMENT
ENGINEERING DIVISION



TITLE:
PAVING ON BLUEWATER ROAD WEST OF 49TH STREET TO DEAD END

APPROVALS	ENGINEER	DATE	APPROVALS	ENGINEER	DATE
City Engineer	<i>[Signature]</i>	5/2/85	Liquid Waste	<i>[Signature]</i>	5/1/85
A.C.E.-Design	<i>[Signature]</i>	5/2/85	Traffic Plan	<i>[Signature]</i>	5/1/85
A.C.E.-Hydrology	<i>[Signature]</i>	5/15/85	Water	<i>[Signature]</i>	5/1/85
Transportation	<i>[Signature]</i>	5/15/85			

DRAWING NO. 2102 MAP NO. J-11 SHEET 2 OF 3

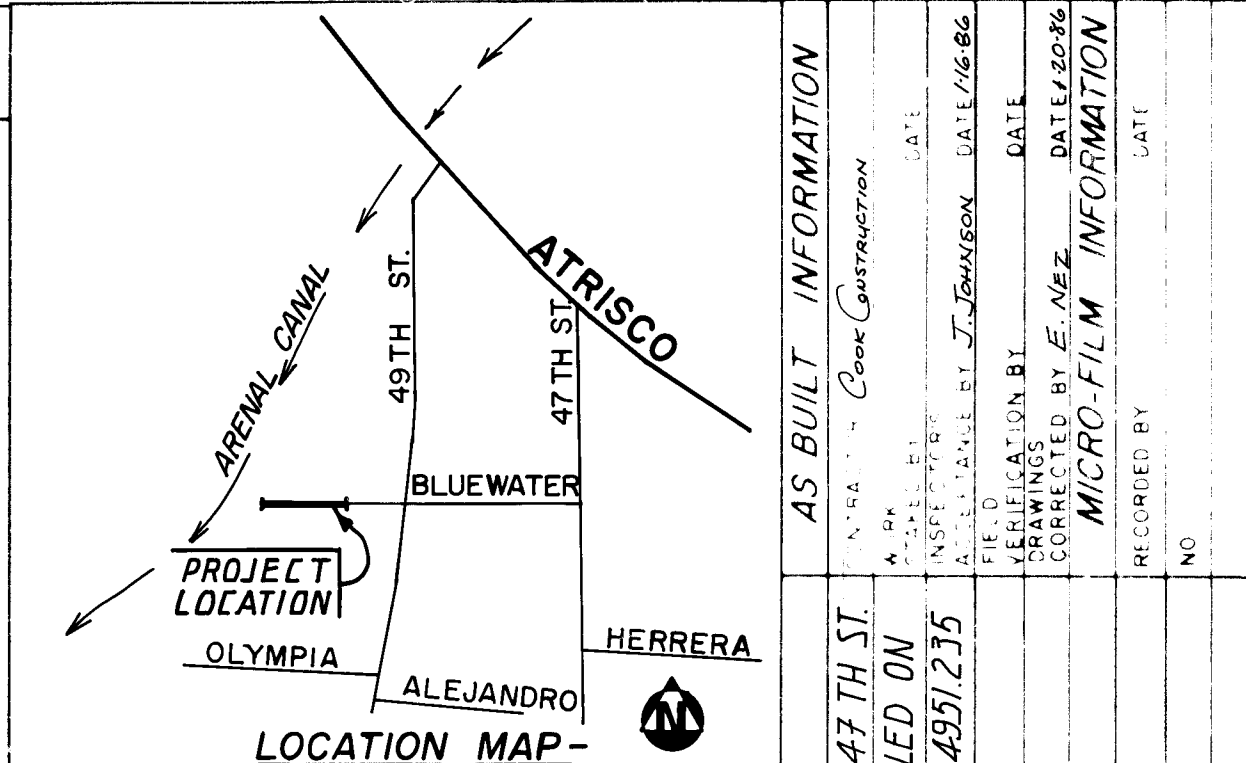

AS BUILT INFORMATION	BENCH MARKS	SURVEY INFORMATION	ENGINEER'S SEAL
AS BUILT INFORMATION	BENCH MARKS	SURVEY INFORMATION	ENGINEER'S SEAL
BM NO. 6-J12 - INTERSECTION OF 47TH ST NW AND HERRERA RD. N.W. "X" CHISELED ON TOP OF CURB AT NINE RETURN.	PS-37, 6. ARCHUNDE	DATE 5/2/85	EL. 4951.235
DATE 5/2/85	DATE 5/2/85	DATE 5/2/85	DATE 5/2/85

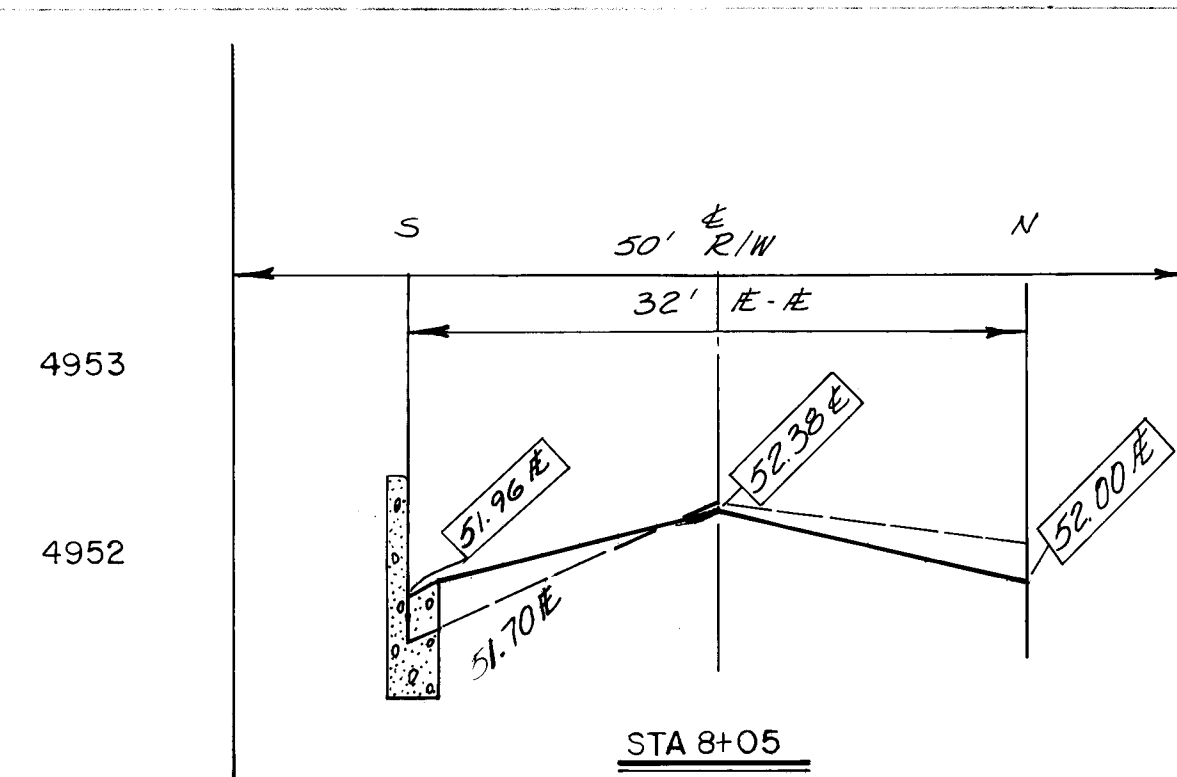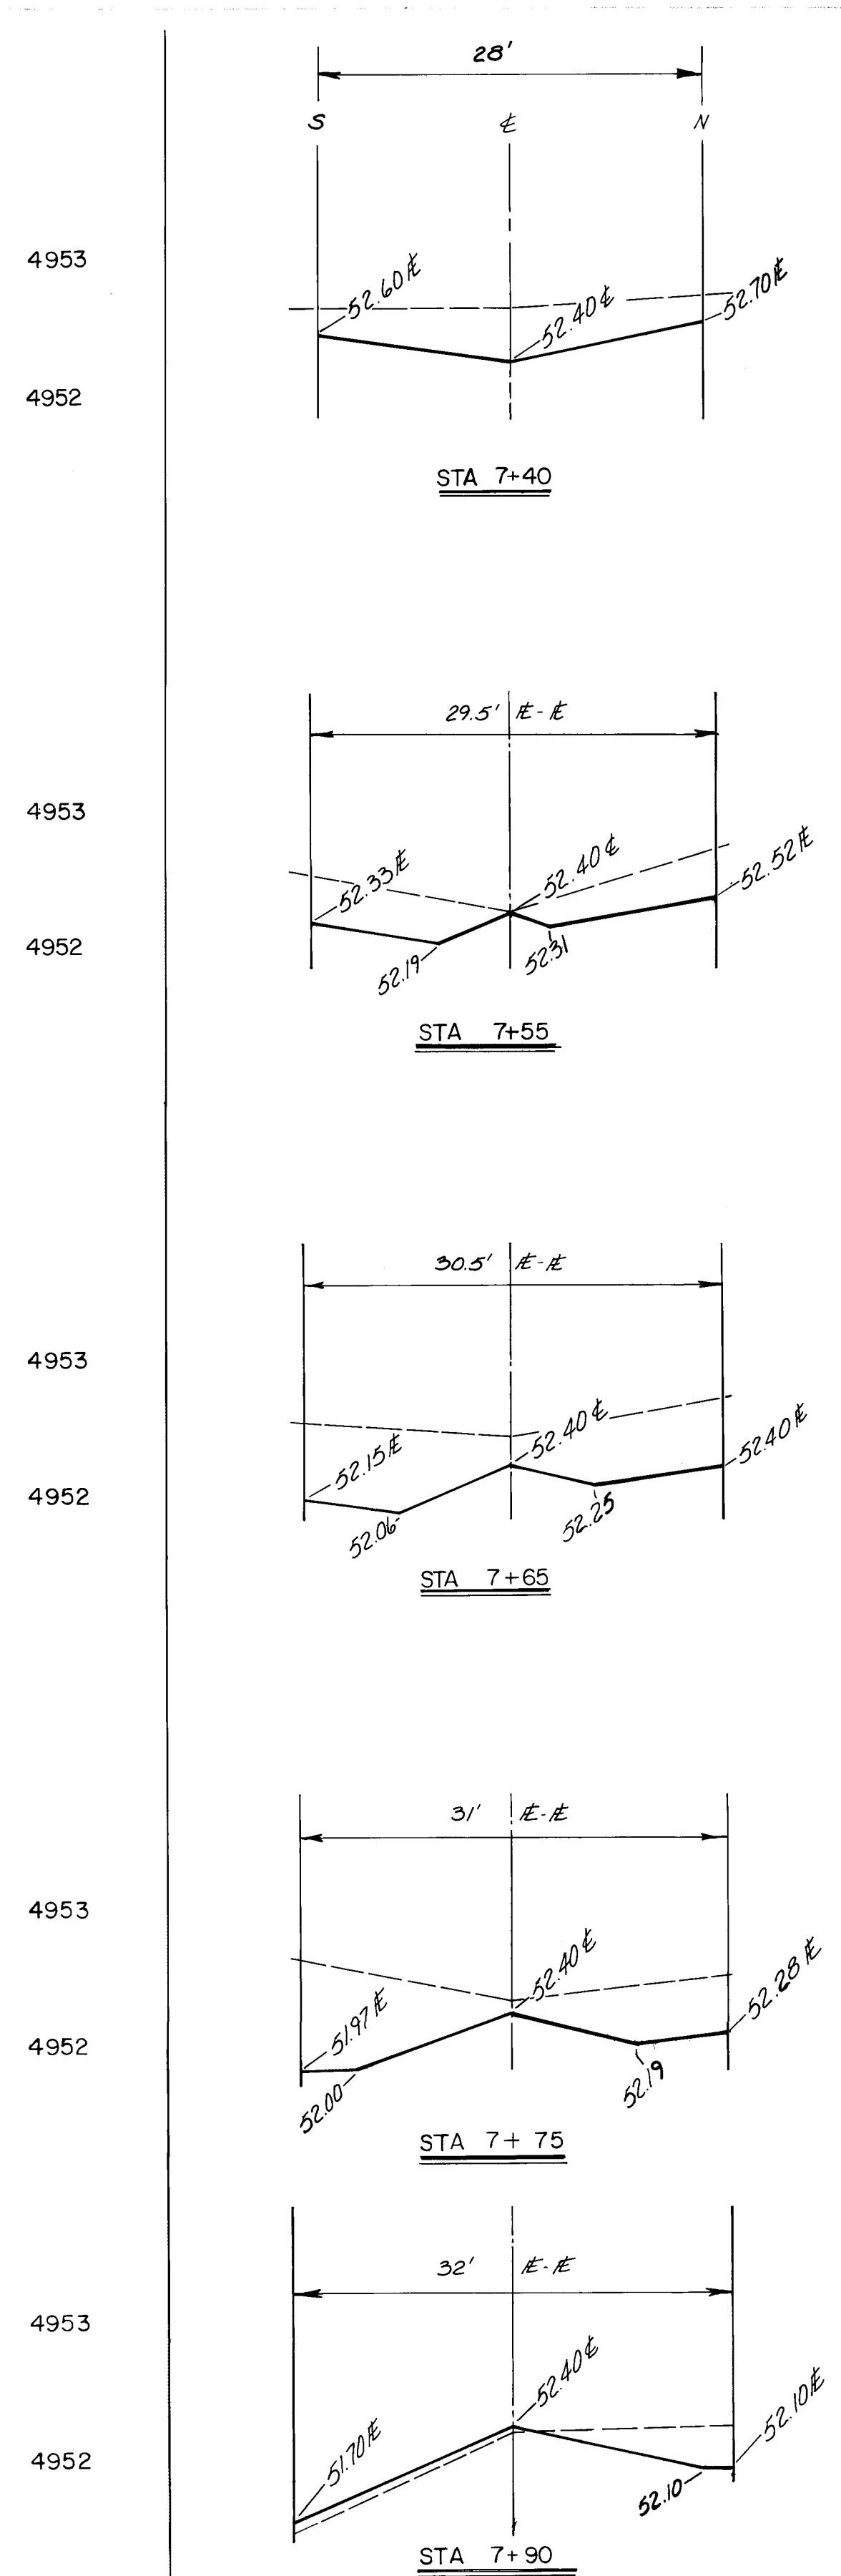

PROFILE
HORIZONTAL SCALE: 1" = 10'
VERTICAL SCALE: 1" = 1'

2	3	4	5	6	7	8	9	10	11	12
2	6		2	1	0	2	0	3	8	6

CITY OF ALBUQUERQUE					
MUNICIPAL DEVELOPMENT DEPARTMENT					
ENGINEERING DIVISION					
TITLE CROSS-SECTION ON BLUEWATER ROAD WEST OF 49TH STREET TO DEADEND.					
APPROVALS	ENGINEER	DATE	APPROVALS	ENGINEER	DATE
City Engineer	<i>Ed Lopez</i>	5/27/85	Liquid Waste	<i>Ed Lopez</i>	5/17/85
A C E - Design	<i>A C Olan</i>	5/21/85	Traffic	<i>NADWH</i>	5/17/85
A C E - Hydrology	<i>Jim Zink</i>	5/15/85	Water	<i>Ed Lopez</i>	5/17/85
Transportation	<i>BE Paul</i>	5/15/85			
DRAWING NO.	2102		MAP NO.	J-11	
			SHEET	OF	
				3	3