


BEN HORTON, DEVELOPER

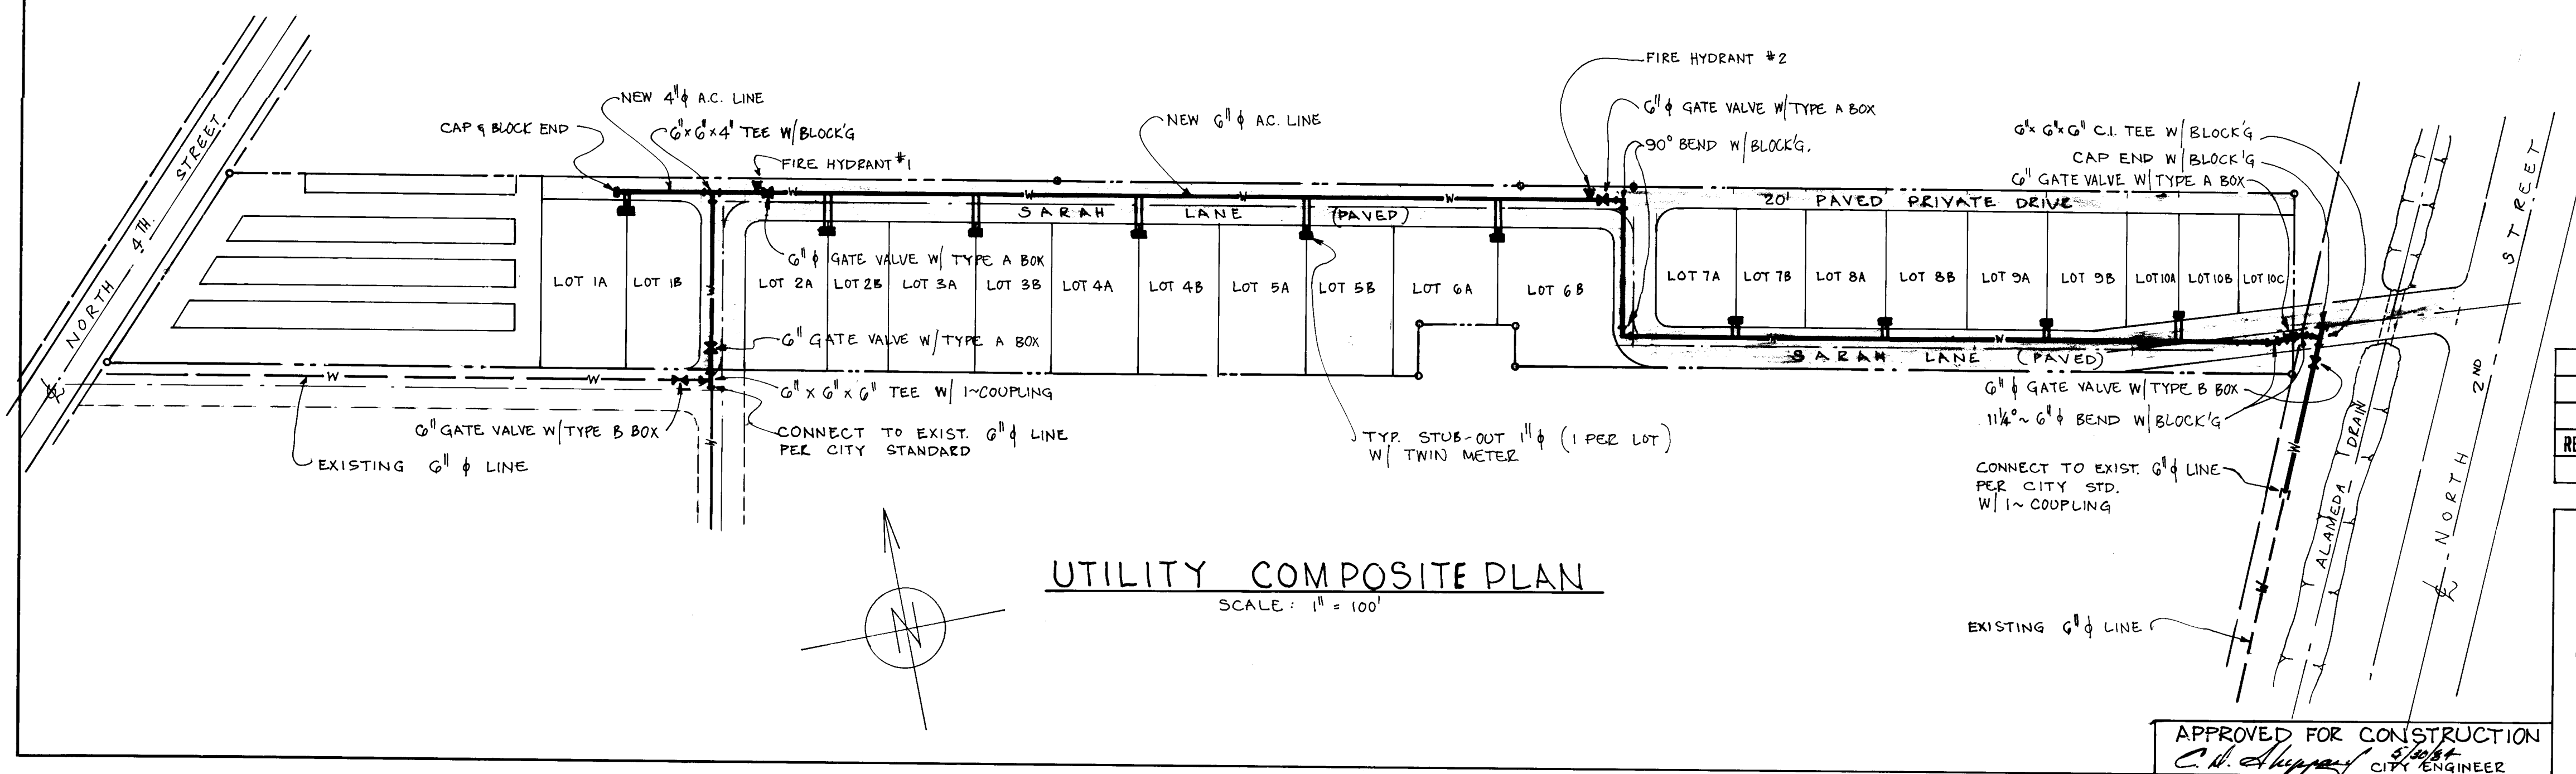

VICINITY MAP D-15

The map shows the project location (SITE) in the center, surrounded by various land use zones (A-1, C-1, R-1, M-H, etc.) and major roads (R-1, C-1, etc.). The map is oriented with North at the top.

All work detailed on these plans to be performed under contract shall, except as otherwise stated or provided for hereon, be constructed in accordance with the New Mexico Standard Specifications for Public Works Construction, 1975 Edition (referred to herein as the Standard Specifications) and the Contract Documents for City-Utilities and Cash Paying No. ____.

PUBLIC WORKS CONTRACT NO. 84-1

Two (2) working days prior to any excavation, contractor must contact Line Locating Service, 765-1234, for location of existing utilities.

Prior to construction, the contractor shall excavate and verify the horizontal and vertical locations of all obstructions. Should a conflict exist, the contractor shall notify the engineer or surveyor so that the conflict can be resolved with minimum amount of delay.

Required notes if applicable to the type of construction considered:

All utilities and utility service lines shall be installed prior to paving.

APPROVAL: *W. J. McNamara*
DATE: 10/22/84

24 2105 0184

REV.	SHEETS	CITY ENGR.	DATE	USER	DEPT.	DATE	USER	DEPT. DATE
APPROVAL OF REVISIONS								

CITY OF ALBUQUERQUE
PUBLIC WORKS DEPARTMENT
ENGINEERING DIVISION

JOB N° 2105

SHEET 1 OF 4

APPROVED FOR CONSTRUCTION
C. H. Sheppard 5/30/84
CITY ENGINEER

2015 # BOT

5/02

