
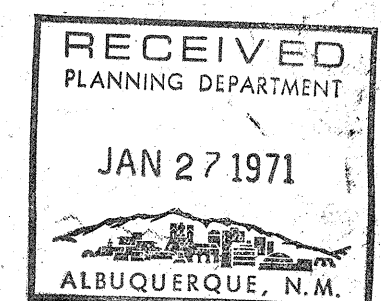


TITLE SHEET

LENGTH OF PROJECT 1.704 MILES
LENGTH OF RIGHT OF WAY 1.633 MILES

VICINITY MAP

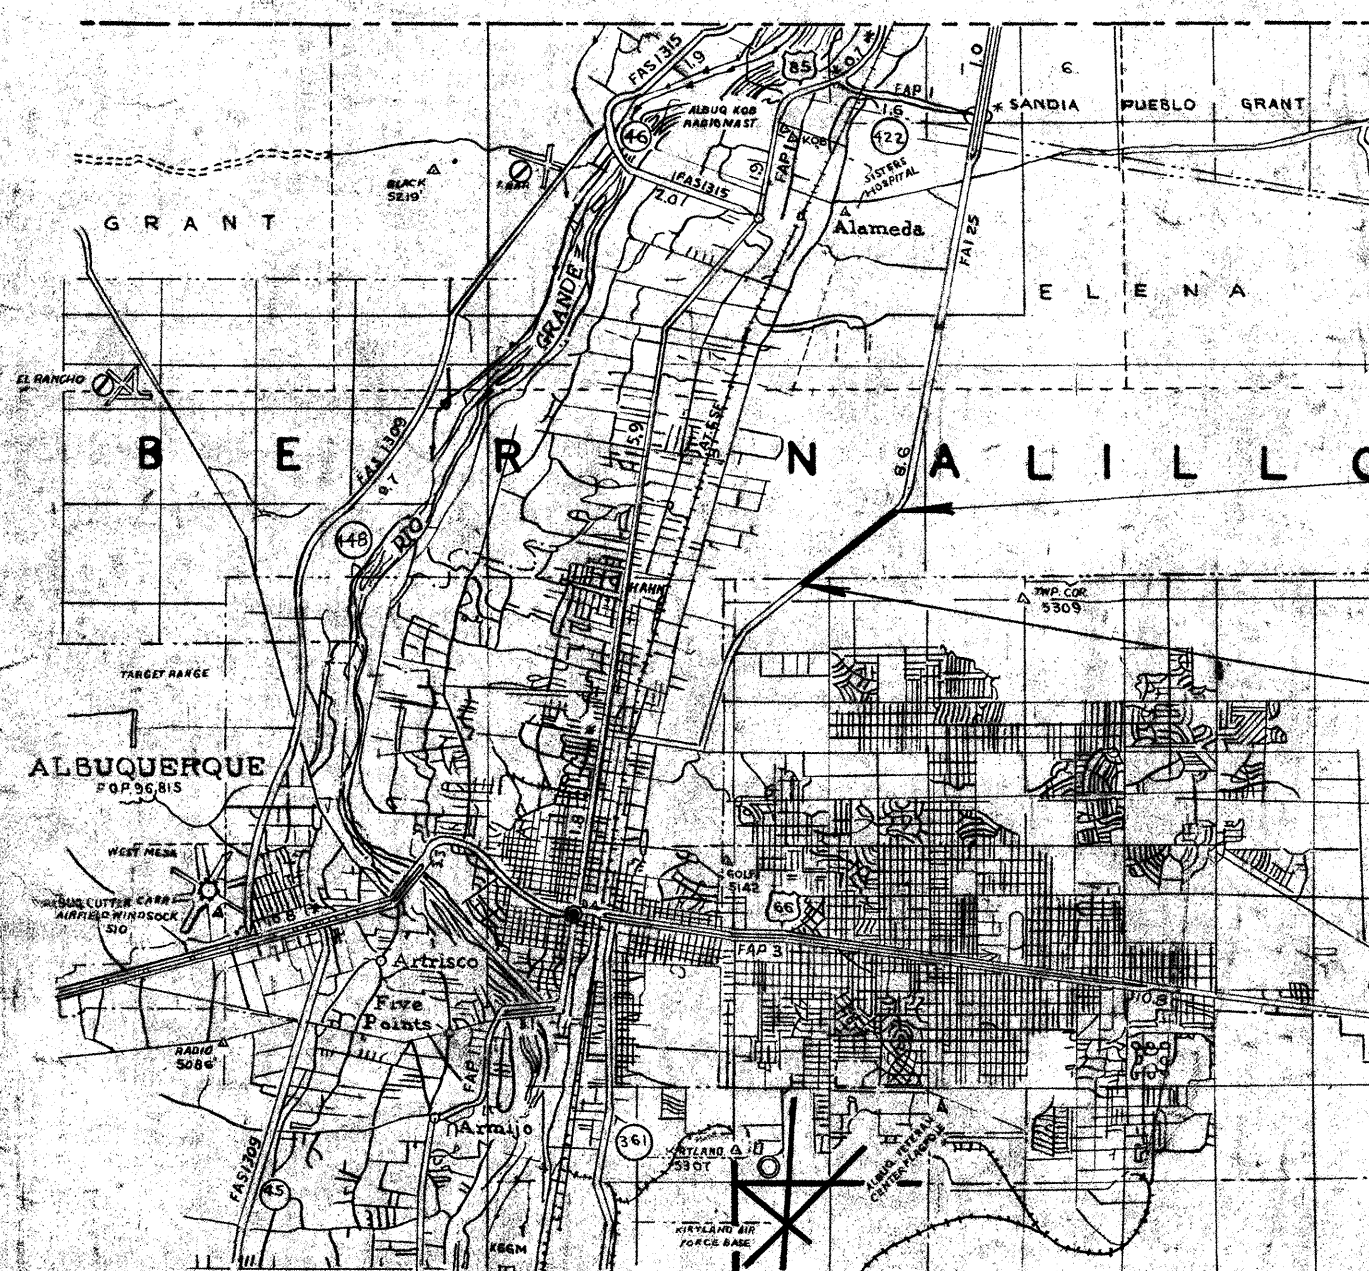

APPROVED _____ DATE _____ 196
_____, CHIEF HIGHWAY ENGINEER
BY _____
RIGHT OF WAY ENGINEER

DEPARTMENT OF COMMERCE
BUREAU OF PUBLIC ROADS
APPROVED: _____
DIVISION ENGINEER _____ DATE _____

NEW MEXICO STATE HIGHWAY COMMISSION
RIGHT OF WAY MAP
NEW MEXICO PROJECT NO.
1-025-4(2)225
BERNALILLO COUNTY
SHEET 1 OF 3

ACCESS CONTROLLED

*Let to Contract April 28, 1961
Completed October 24, 1961*



CITY OF ALBUQUERQUE

R. 3 E.

NOTE:
Cross-hatched area is R/W
secured under NMP FI-001-4(3)

Montgomery Heights, Inc.
Montgomery Blvd. NE,
Albuquerque, N.M.
Lot 3 & Part of Lot 2 not in
Montgomery Heights Addition

Eugene C. & Thelma R. Montgomery
Montgomery Blvd. NE,
Albuquerque, N.M.
Lots 1 & 2 of Sec. 34
Part of Lots 3 & 4 not in Montgomery Heights Add.

NEW MEXICO STATE HIGHWAY COMMISSION
RIGHT OF WAY MAP
NEW MEXICO PROJECT NO.
I-025-4(2)225
BERNALILLO COUNTY
SHEET 2 OF 3

M.P. PRINTED
DATE JAN 26 1971

Designates Line of Access Control.
Designates limits of cut or fill
slopes as per Letting Plans Cross Sections. SCALE 1"=100'

DISTOON NO. 125 IMPORIAL

MONTGOMERY HEIGHTS ADDITION
 Block 14; E.C. & Thelma B. Montgomery
 Montgomery Blvd, N.E., Albuquerque, N.M.
 Block 15, Lots 1, 2, 3, 33, 34; Montgomery Heights, Inc.
 Montgomery Blvd, N.E.,
 Albuquerque, N.M.
 Block 16, All except Lot 41; Montgomery Heights, Inc.
 Block 16, Lot 41; John B. Anderson & Marian W. Anderson,
 207 Richmond Drive, N.E.,
 Albuquerque, N.M.
 Block 17; Montgomery Heights, Inc.


ELENA GALLEGOS GRANT

Albuquerque Gravel Products Co., Inc., N.S.L.
 John S. Sundt, Pres.,
 600 John St., S.E., Albuquerque, N.M.
 Section 34 with the Elena Gallegos Grant.


Eugene C. & Thelma B. Montgomery
 Montgomery Blvd, N.E.,
 Albuquerque, N.M.
 Lots 1 & 2 of Sec. 34
 Part of Lots 3 & 4 not in Montgomery Heights Add.

Montgomery Heights, Inc.
 Montgomery Blvd, N.E.,
 Albuquerque, N.M.
 Lot 3 & Part of
 Lot 2 not in Montgomery
 Heights Addition.

NOTE:
 Cross-hatched area is R/W
 secured under NMP FI-001-4(3)

CITY OF ALBUQUERQUE


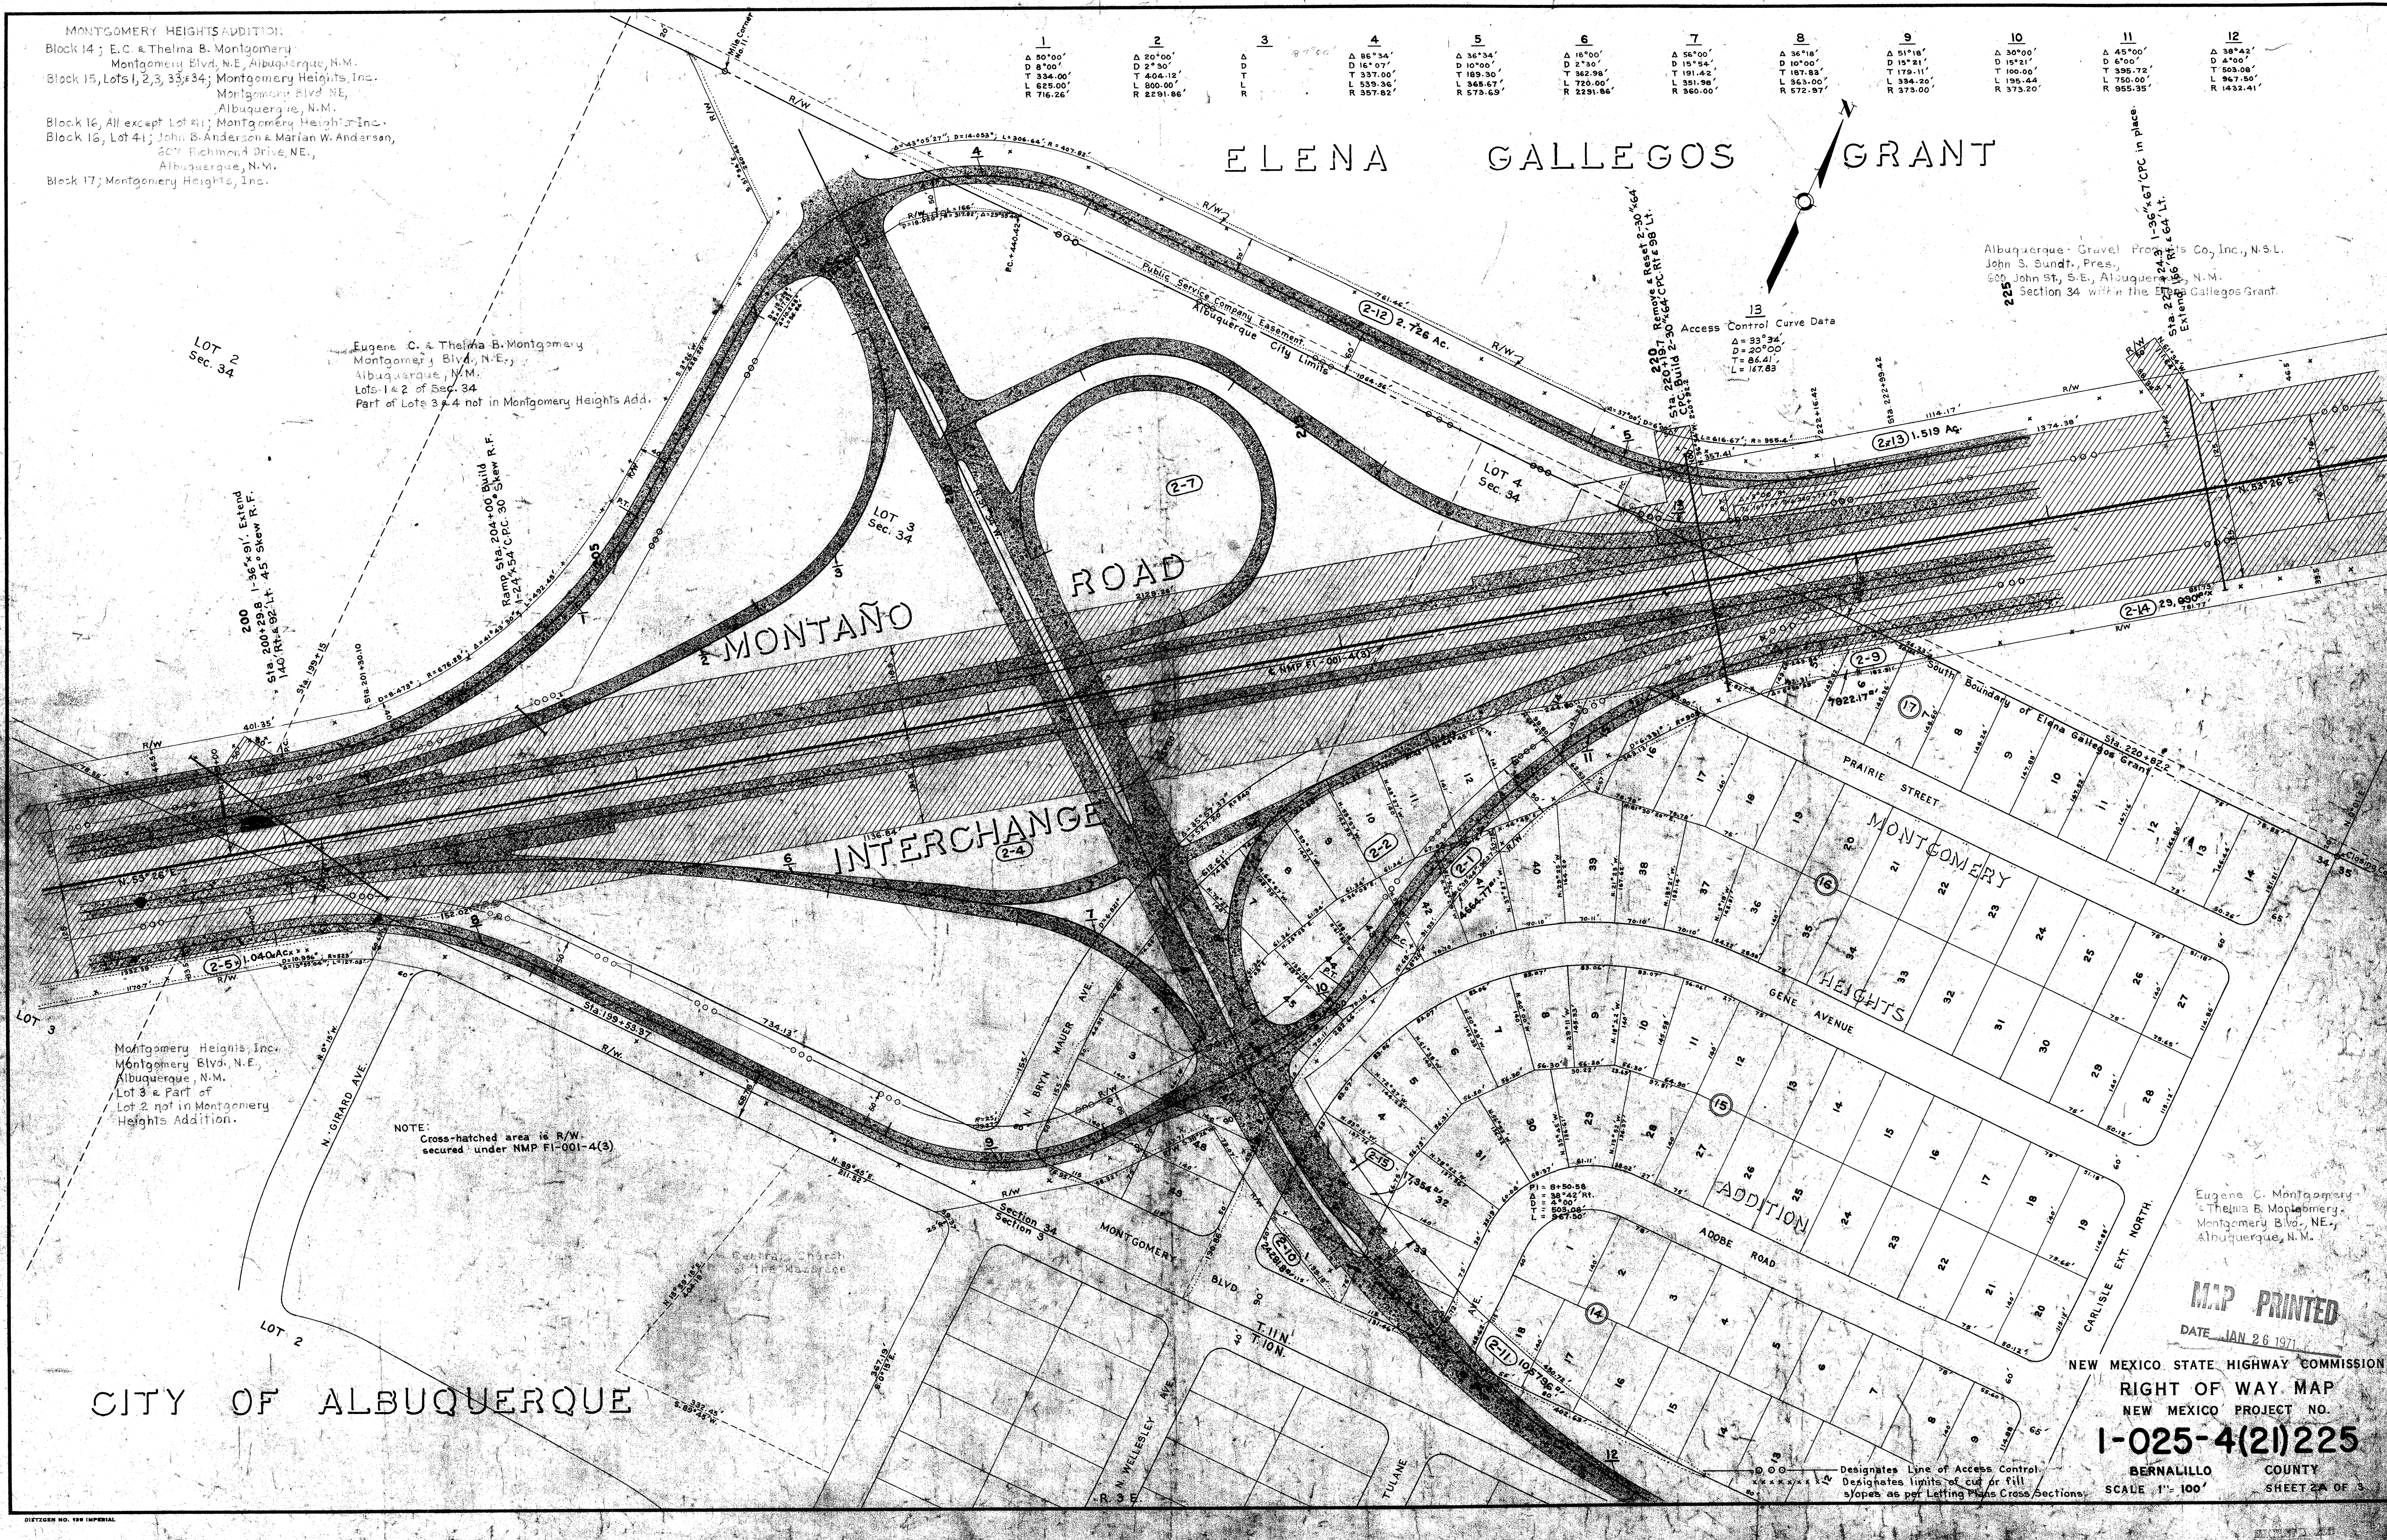

MAP PRINTED
 DATE JAN 26 1971

NEW MEXICO STATE HIGHWAY COMMISSION
 RIGHT OF WAY MAP
 NEW MEXICO PROJECT NO.
1-025-4(21)225
 BERNALILLO COUNTY
 SCALE 1" = 100'
 SHEET 2A OF 3

ELENA

GALLEGOS

GRANT

N²N²NW⁴
Albert G. Simms

Sta. 232+17.6 13-36"x73' CPC in place.
Extend 150' Rt. & 74' Lt.

Public Service Company
of New Mexico
Switching Station

Sta. 249+53.4 1-36"x96' CPC in place.
Extend 148' Rt. & 68' Lt.

Trinchera Ranch, Inc.
(3-4)
3.655 Ac.

Sta. 253+71.8 13-36"x73' CPC
in place. Extend 154' Rt. & 68' Lt.

Sta. 266+93.2 Extend 1-36"x134' CPC. 196' Rt. & 68' Lt.
45° skew Rt. F.

Sta. 274+50 Extend 1-36"x368' CPC
6' Rt. & 14' Lt. Skew Rt. F.

Sta. 274+21.7 END R/W & ACCESS CONTROL 1-025-4(2)225 Lt.
Sta. 274+21.7 BEG ACCESS CONTROL 1-025-4(17)226 Lt.

P.I. 282+16.8
TA 42°52' Lt.
Ts 1224.9'
Ds 2°00'
Δs 38°52'
Ls 1943.3
LT 133.3
ST 66.7

Albert G. Simms

Ls 200'
Ds 2°00'

Trinchera Ranch, Inc.

William H. Cornelius, et al.

Migaki Yonemoto, et al.

Note:
Cross-hatched area is R/W
secured under NMP FI-001-4(3)
and I-025-4(17)226

(3-7)
2.734 Ac.
Trinchera Ranch, Inc.

Sta. 270+58.57 END ACCESS CONTROL 1-025-4 (2)225 Rt.
Sta. 270+58.57 BEG R/W & ACCESS CONTROL 1-025-4(17)226 Rt.

ACCESS CONTROLLED

—○—○— Designates Line of Access Controlled
***** Designates limits of cut or fill slopes
as per Letting Plans, Cross Sections.

NEW MEXICO STATE HIGHWAY COMMISSION

RIGHT OF WAY MAP
NEW MEXICO PROJECT NO.

1-025-4(2)225

BERNALILLO COUNTY
SCALE 1" = 200'

SHEET 3 OF 3


(2-13) 230

(3-5) 7090.95'

(3-6) 6256.46'

1737.24'

1015.42'

1015.42'

