

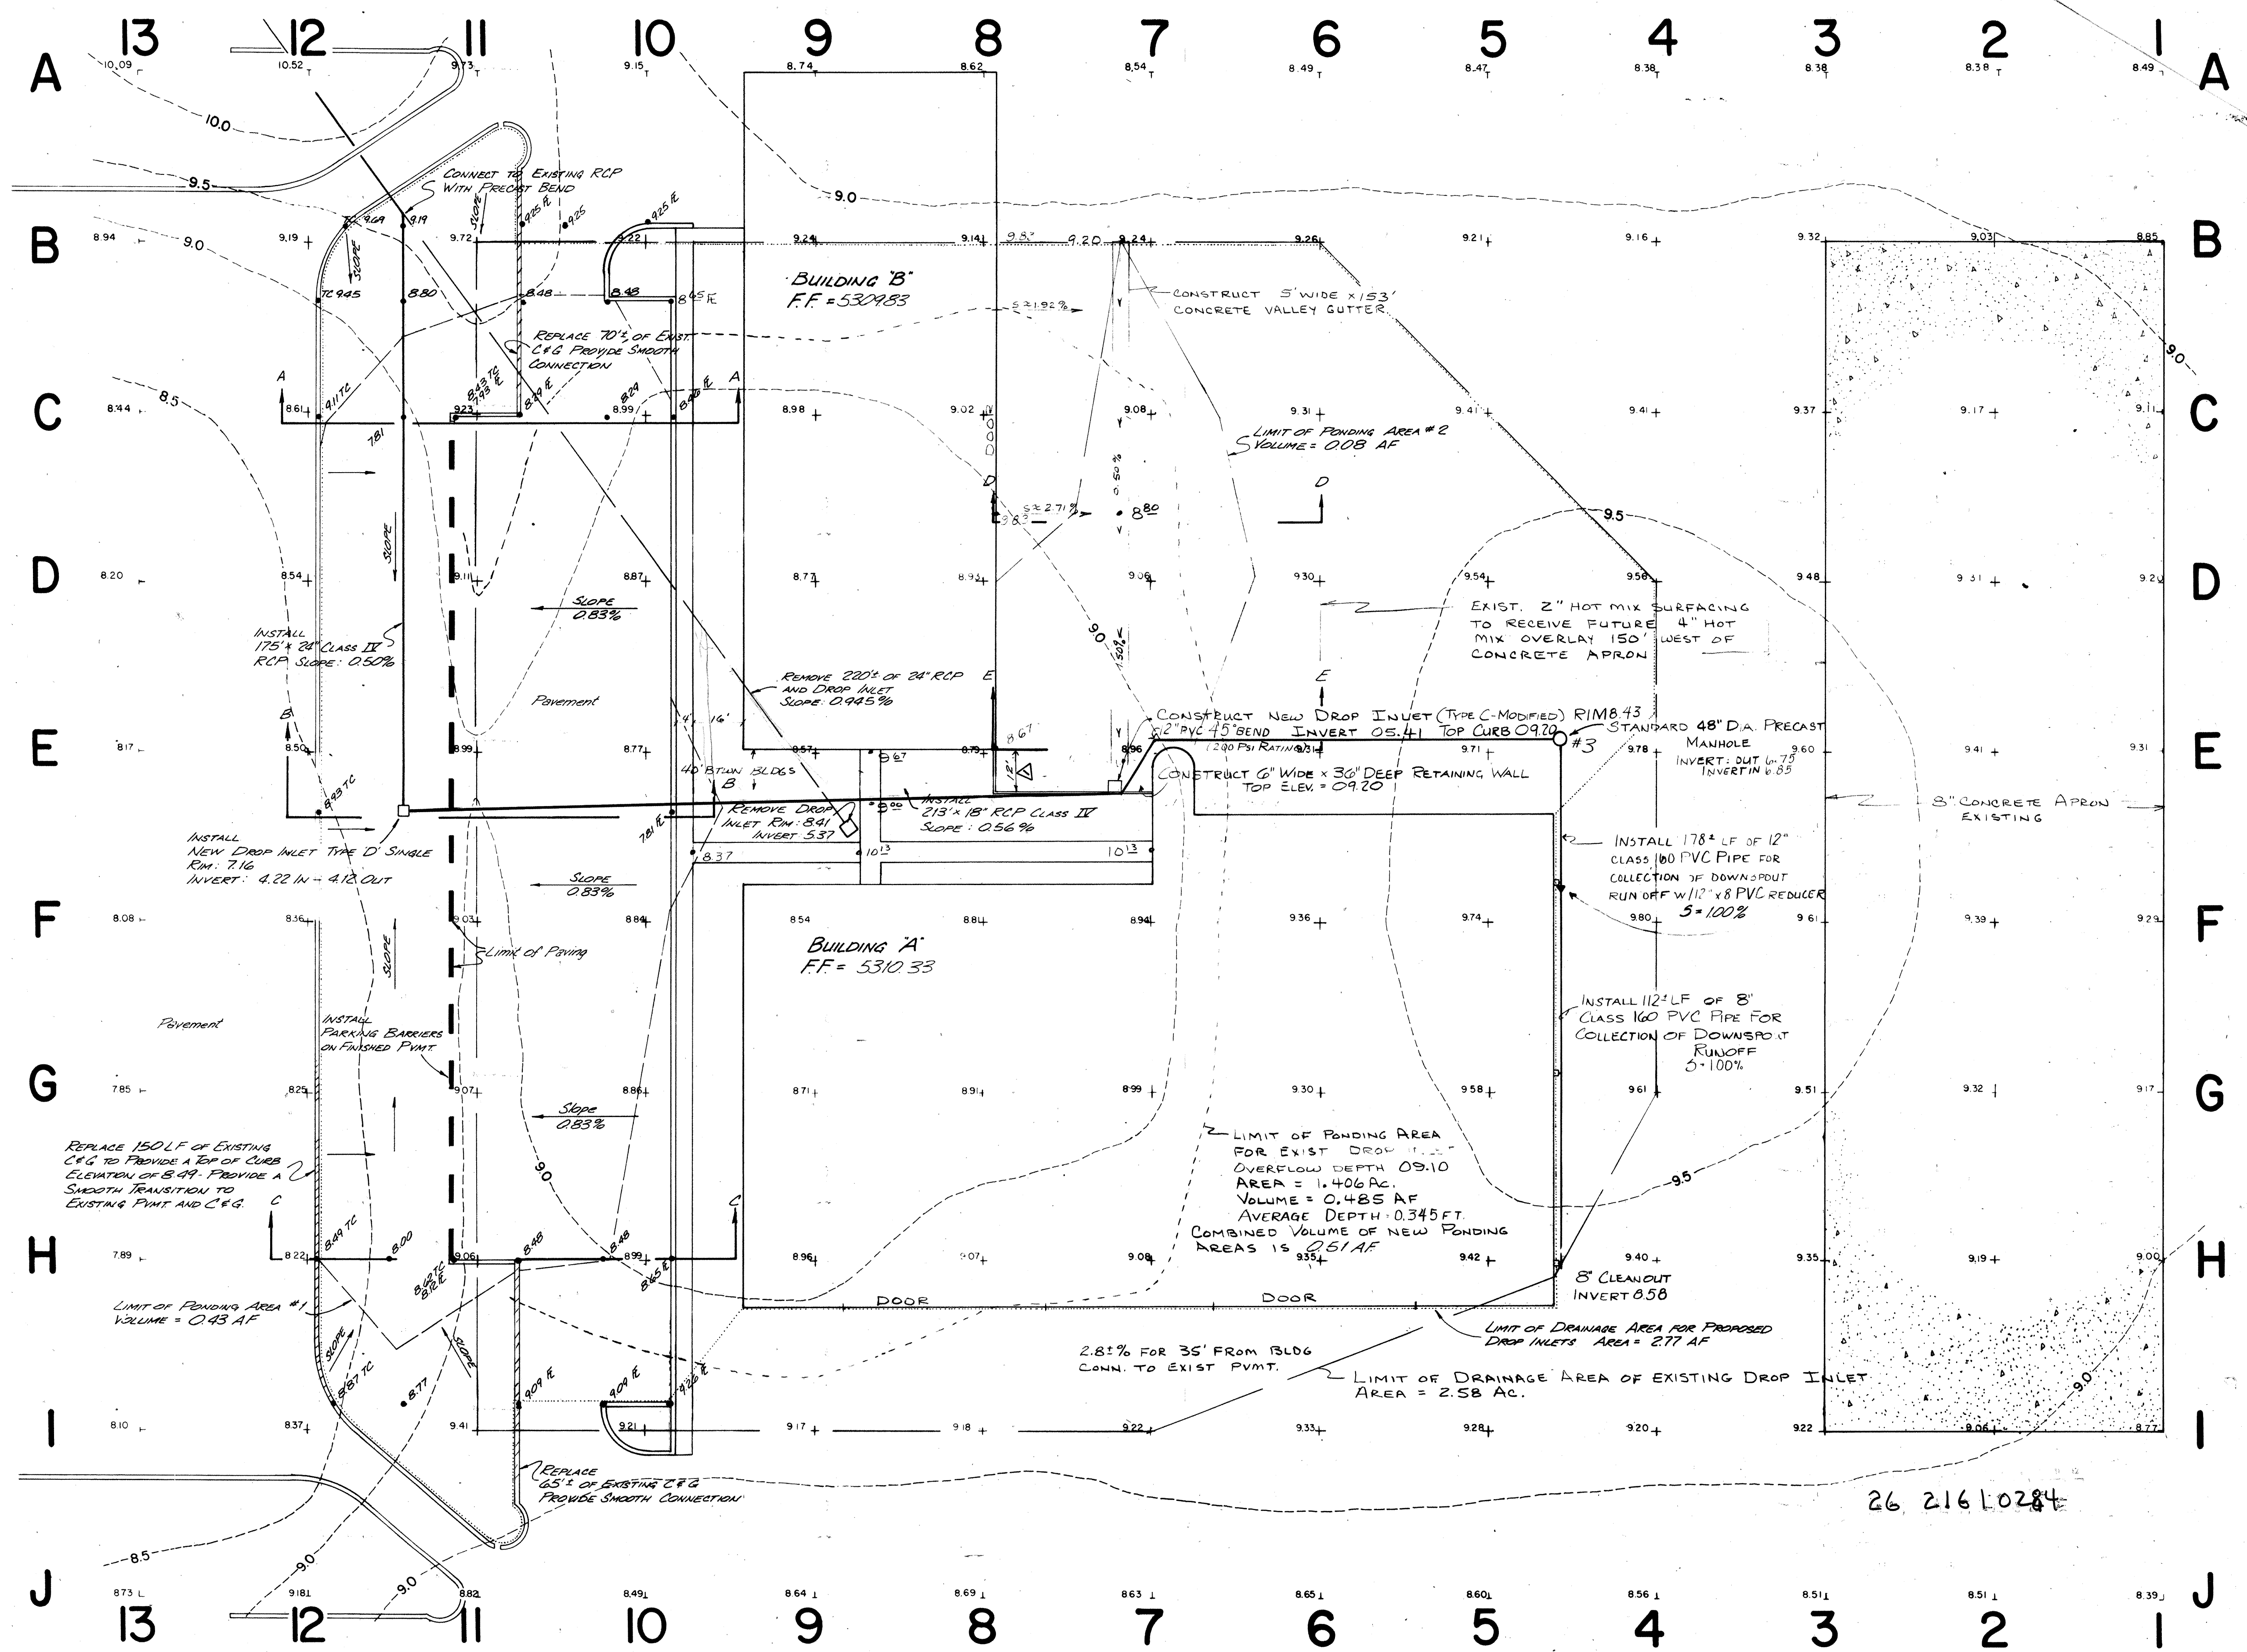


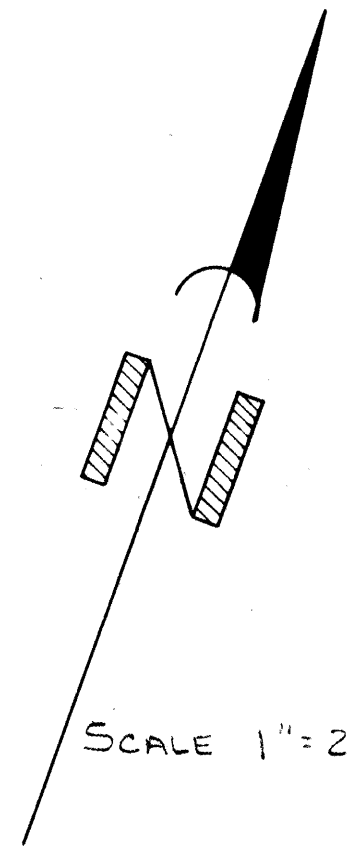

26 21610284

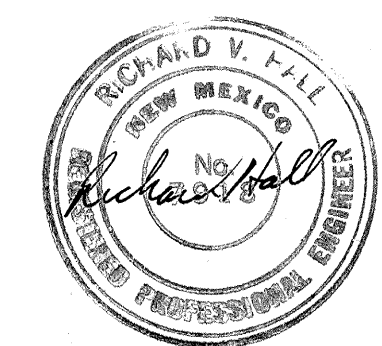


BASIS OF ELEVATIONS IS THE GENERAL AVIATION AREA DRAINAGE PLAN (SHEET 33 OF 47) PREPARED BY MOLZEN-CORBIN & ASSOC. DATED 7-26-79 (RECORD DWG.)

DESIGN	RLD
DRAWN	ALS
CHECKED	NDV
DATE	1-23-84
REV	3-8-84
REV	
REV	

CRESTVIEW AVIATION, INC.
ALBUQUERQUE INTERNATIONAL AIRPORT
GRADING PLAN
DENNIS ENGINEERING COMPANY
2161 SOCORRO, NEW MEXICO

SCANNED BY
MESA REPRO

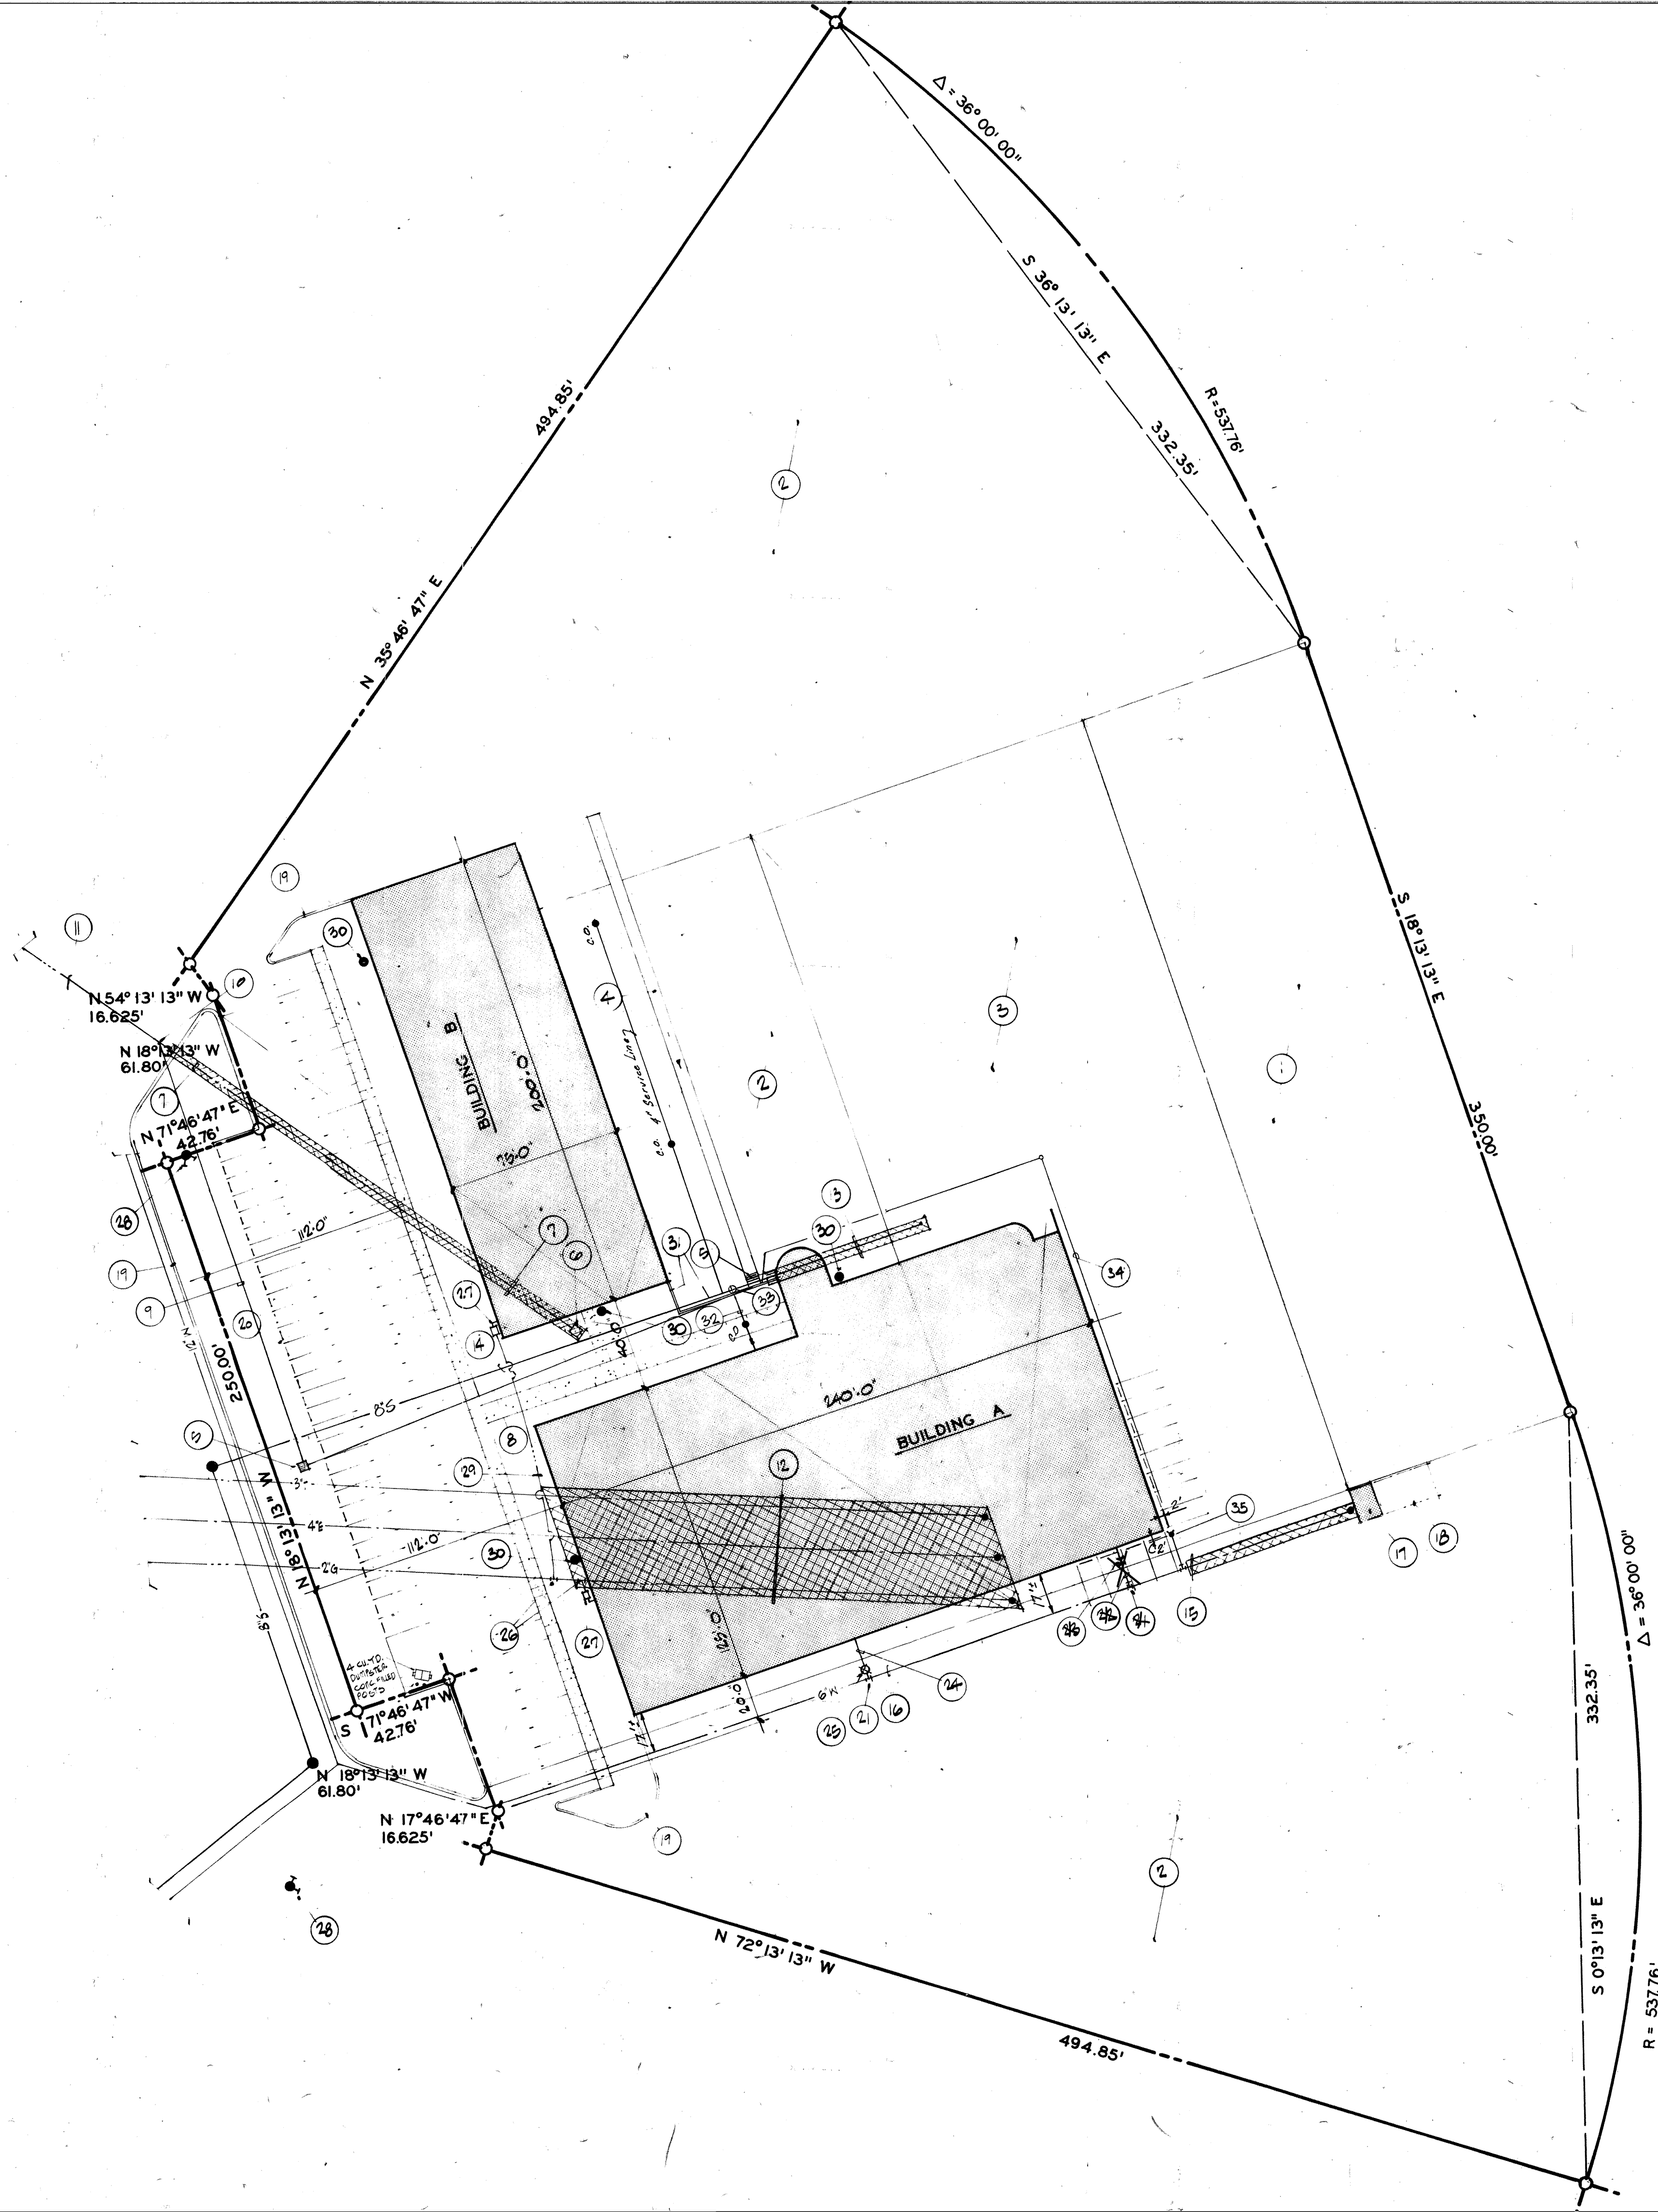

1" = 40'


KEYED NOTES:

- 8" concrete pad to remain.
- 8" asphalt paving.
- 2" asphalt paving.
- New concrete valley gutter, slope to catch basin.
- New storm water catch basin.
- Remove existing catch basin.
- Existing 24" R.C.P. storm sewer to be abandoned and removed.
- New 18" R.C.P. storm sewer.
- New 24" R.C.P. storm sewer.
- Connect new R.C.P. to existing with precast head.
- Existing 24" R.C.P. storm sewer.
- Existing 3" telephone conduit, electrical conduit and 2" gas service to be abandoned and removed.
- Existing 8" sanitary sewer to be abandoned and removed.
- 8" sanitary sewer to remain.
- Existing 6" cast iron water line to be abandoned and removed.
- 6" cast iron water line to remain.
- Line building, 10' x 15'.
- Canopy, 25' x 15'.
- Concrete curb and gutter.
- Precast concrete parking bumpers.
- Connect to existing 6" water line.
- New 4" D.I.P. protection line to equipment room.
- Shut-off valves.
- New 2" domestic water lines.
- Water meter and service shut-off.
- Connect to existing 2" gas line.
- Gas meter and regulators.
- Existing fire hydrant.
- New gas lines.
- Yard hydrant.
- Relocated fire hydrant. Connect to existing 6" cast iron water line.
- New 4" S.A.S. Service Line.
- New 548 Manhole.
- Install 178' x 16" of 12" class 160 PVC pipe with 12" x 8" reducer for PVC pipe for collection of downspout runoff.
- Relocated fire hydrant. Connect to existing 6" cast iron water line.

AS BUILT INFORMATION	
CONTRACTOR	
DATE	
INSPECTORS	
FIELD CHECKED BY	
DATE	
VERIFICATION BY	
DATE	
CORRECTED BY	
DATE	
RECORDED BY	
NO.	

BENCH MARKS	
AT G-11	EL. 5208.725



SURVEY INFORMATION	
FIELD NOTES	DATE
BY	
NO.	

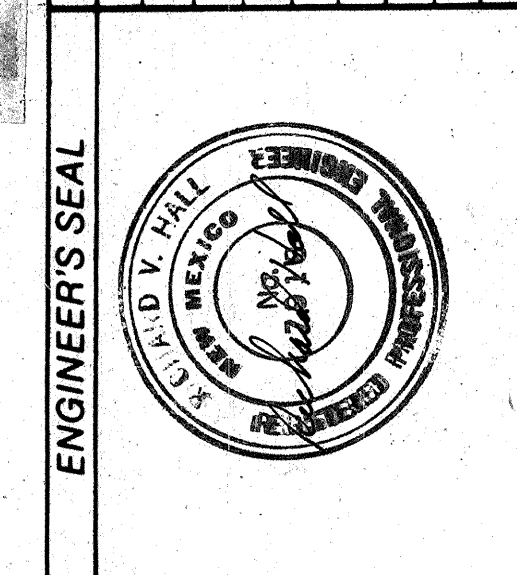

ENGINEER'S SEAL	
NO.	DATE
REMARKS	BY
DESIGN	
DESIGNED BY	DATE
DRAWN BY	DATE
CHECKED BY	DATE

26 21610384

CITY OF ALBUQUERQUE MUNICIPAL DEVELOPMENT DEPARTMENT ENGINEERING DIVISION			
TITLE: Crestview Aviation Over-all Utility Plan			
APPROVALS	ENGINEER	DATE	APPROVALS
City Engineer	C. D. Chappell	8/16/84	Liquid Waste
A.C.E. - Design	A.C.E. Design	8/17/84	Traffic
Hydrology	H. P. Sweeney	8/15/84	Water
ENGINEER	DATE	ENGINEER	DATE
8/16/84		8/16/84	
8/16/84		8/16/84	
8/16/84		8/16/84	
DRAWING NO.	2161	MAP NO.	N-16
		SHEET	3 OF 5

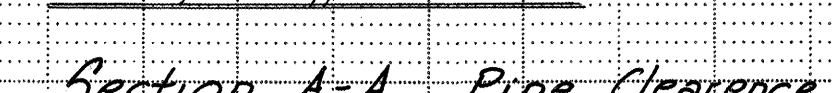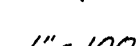

Fixed Base Operations 3

DRAWING NO.	2161	MAP NO. <i>DA</i>	SHEET OF
		N-16	5 5