
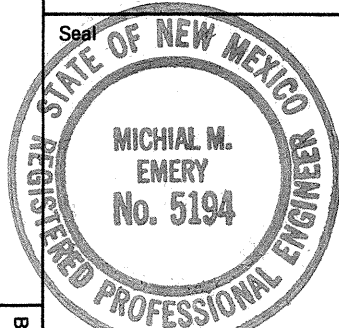
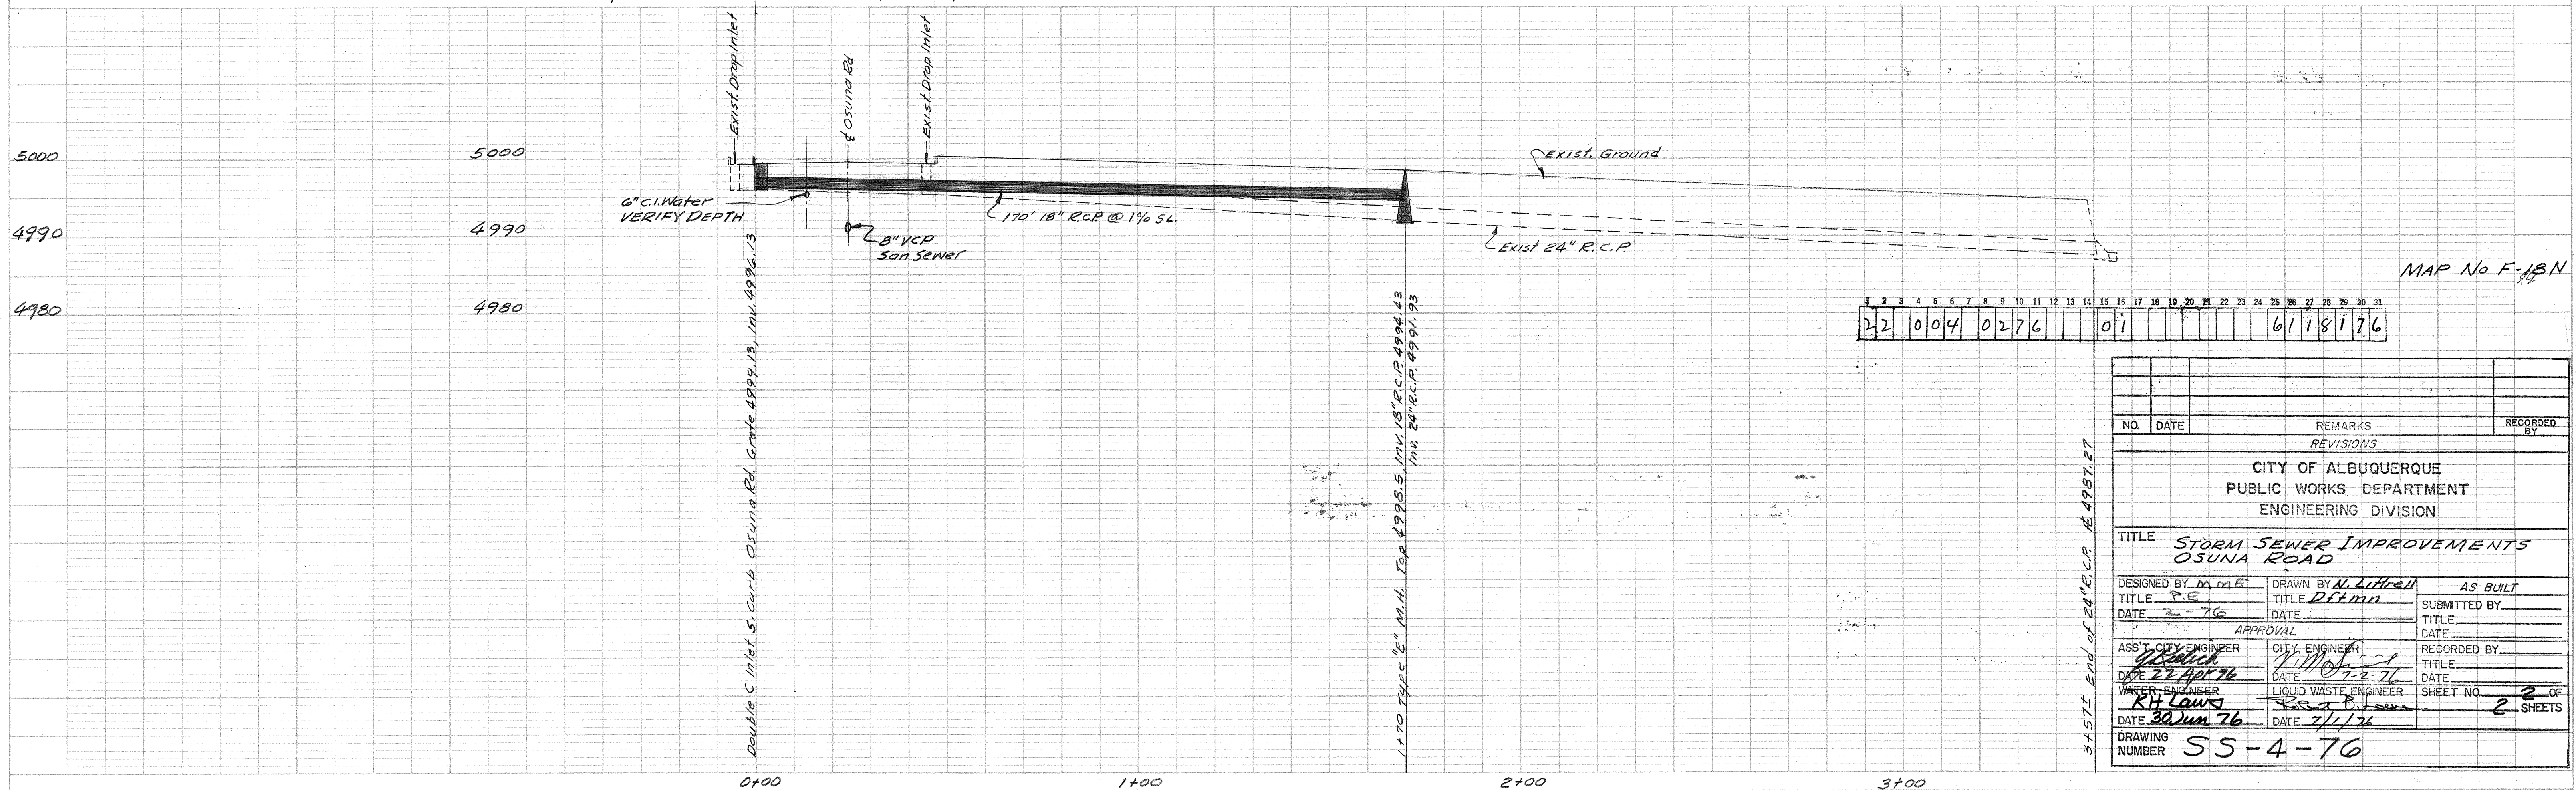


1	2	3	4	5	6	7	8	9	10	11	12	13	14	15	16	17	18	19	20	21	22	23	24	25	26	27	28	29	30	31
22		0	0	4			0	1	7	6				0	1									5	1	1	8	1	7	6

Date	STORM SEWER IMPROVEMENTS OSUNA ROAD	
Revision	Project No.	
	Seal 	Job No. 76-013 Drawn By: JDJ Checked By: MMF
		Sheet 1 Of 2 Date: FEB. 1976 Scale: 1" = 20'
By		ALBUQUERQUE, NEW MEXICO 

PLAN	SURVEYED	DATE
	NOTE BOOK	BY
	NO.	

PROFILE	SURVEYED	DATE
	NOTE BOOK	BY
	NO.	

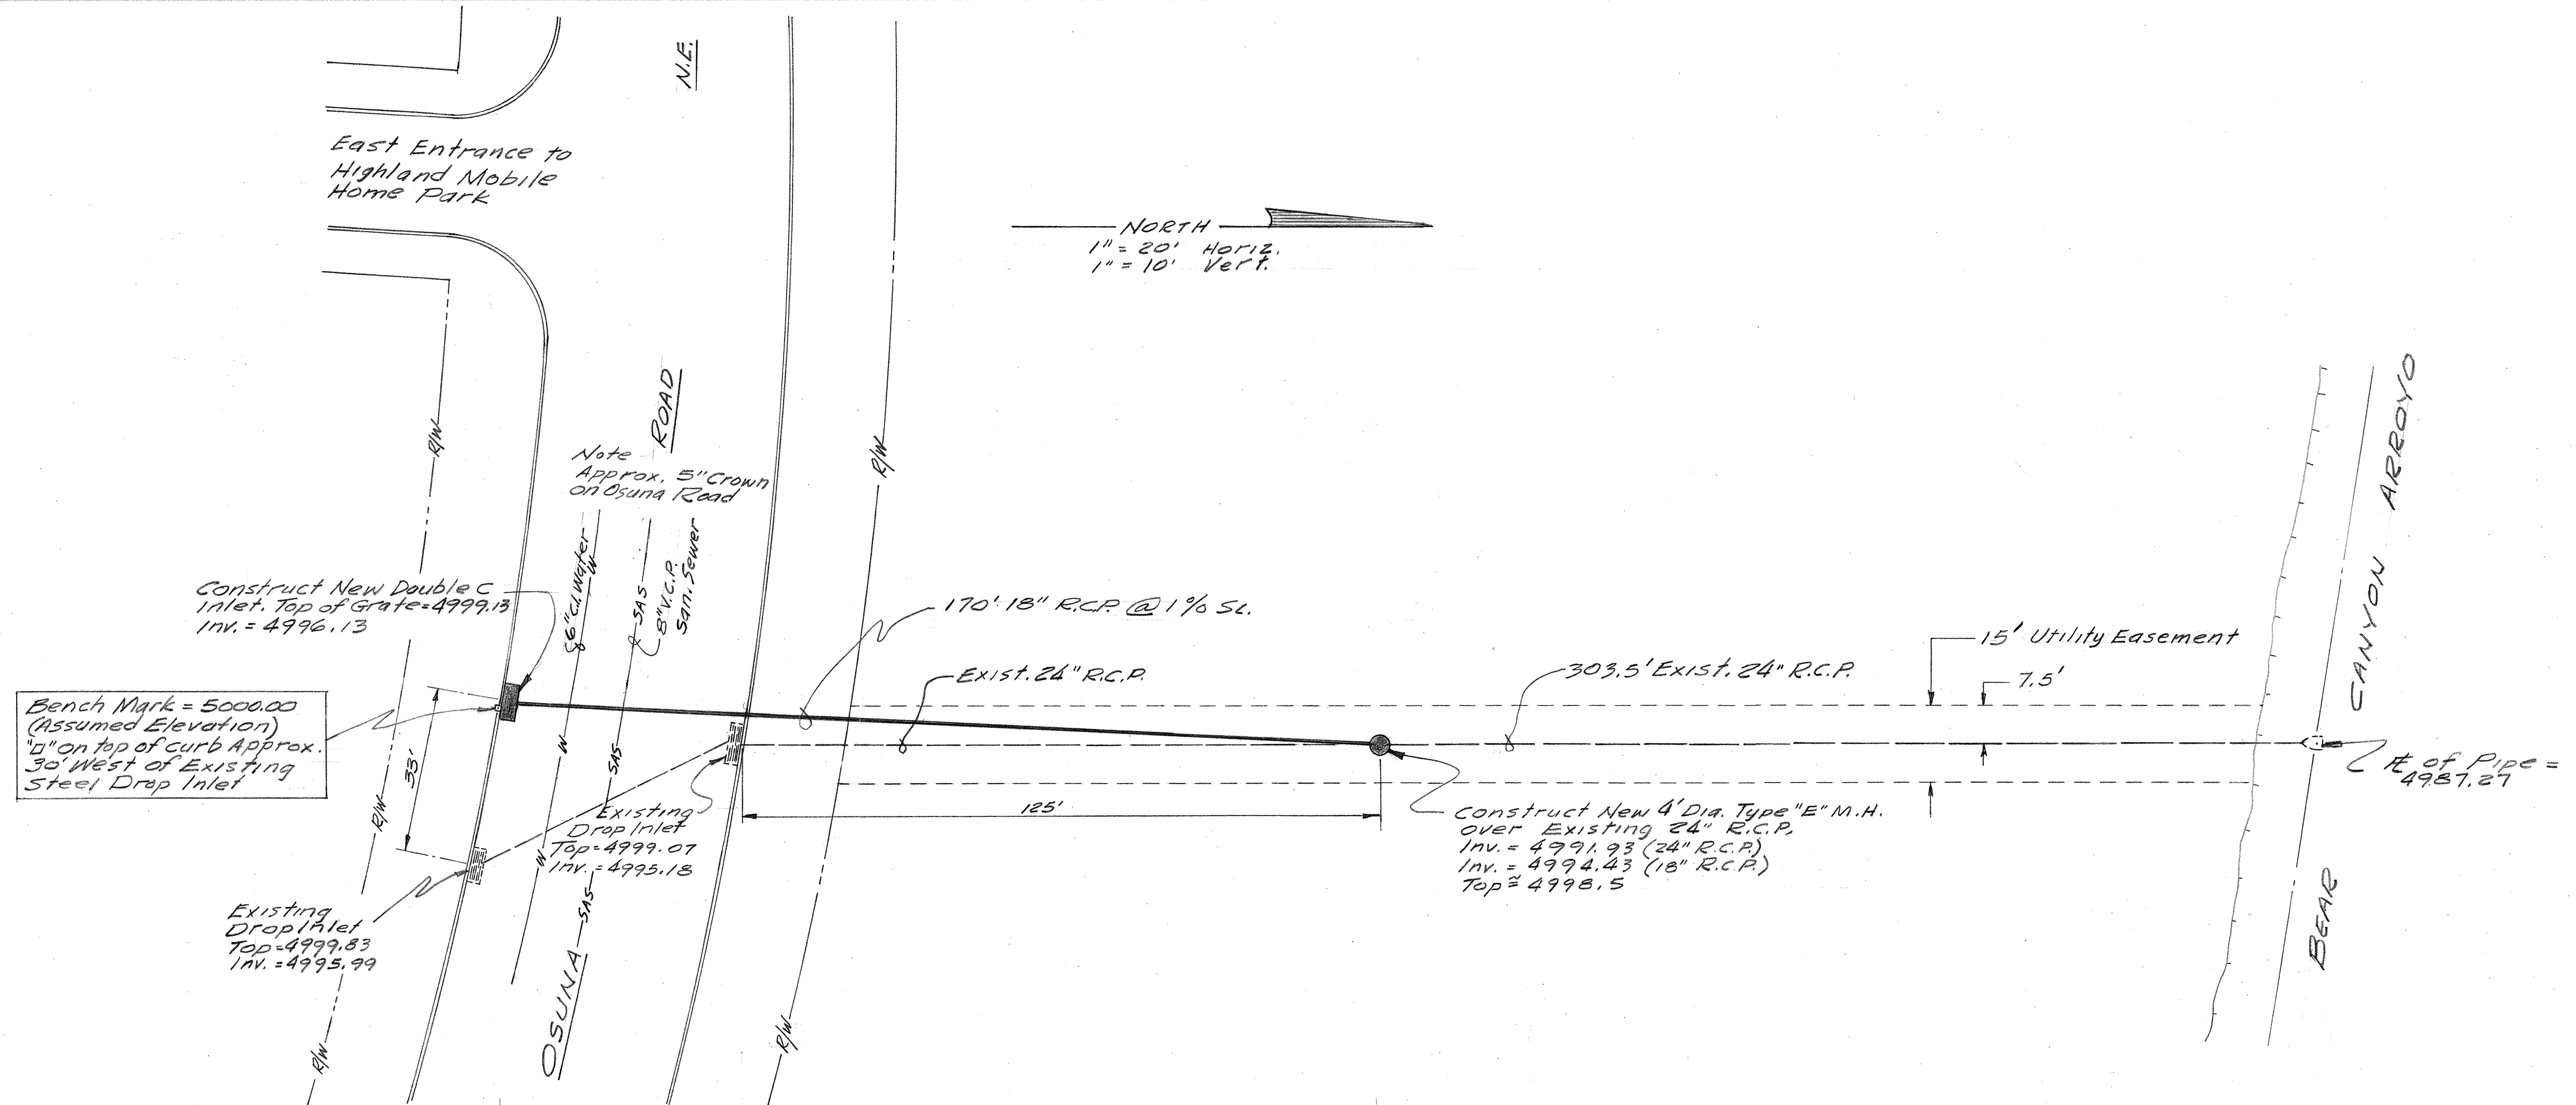

NO.		DATE		REMARKS		RECORDED BY	
REVISIONS							
CITY OF ALBUQUERQUE PUBLIC WORKS DEPARTMENT ENGINEERING DIVISION							
TITLE STORM SEWER IMPROVEMENTS OSUNA ROAD							
DESIGNED BY mme		DRAWN BY N. Little		AS BUILT			
TITLE PE		TITLE D. H. M.		SUBMITTED BY			
DATE 2-76		DATE		TITLE			
				DATE			
APPROVAL				RECORDED BY			
ASS'T. CITY ENGINEER		CITY ENGINEER		TITLE			
DATE 27 Apr 76		DATE 7-2-77		DATE			
WATER ENGINEER		LIQUID WASTE ENGINEER		SHEET NO. 2 OF 2			
DATE 30 Jun 76		DATE 7/1/76					
DRAWING NUMBER SS-4-76							