



| PLAN               | DATE | BY |
|--------------------|------|----|
| SURVEYED           |      |    |
| NOTE BOOK          |      |    |
| ALIGNMENT CHECKED  |      |    |
| RT. OF WAY CHECKED |      |    |
| NO                 |      |    |

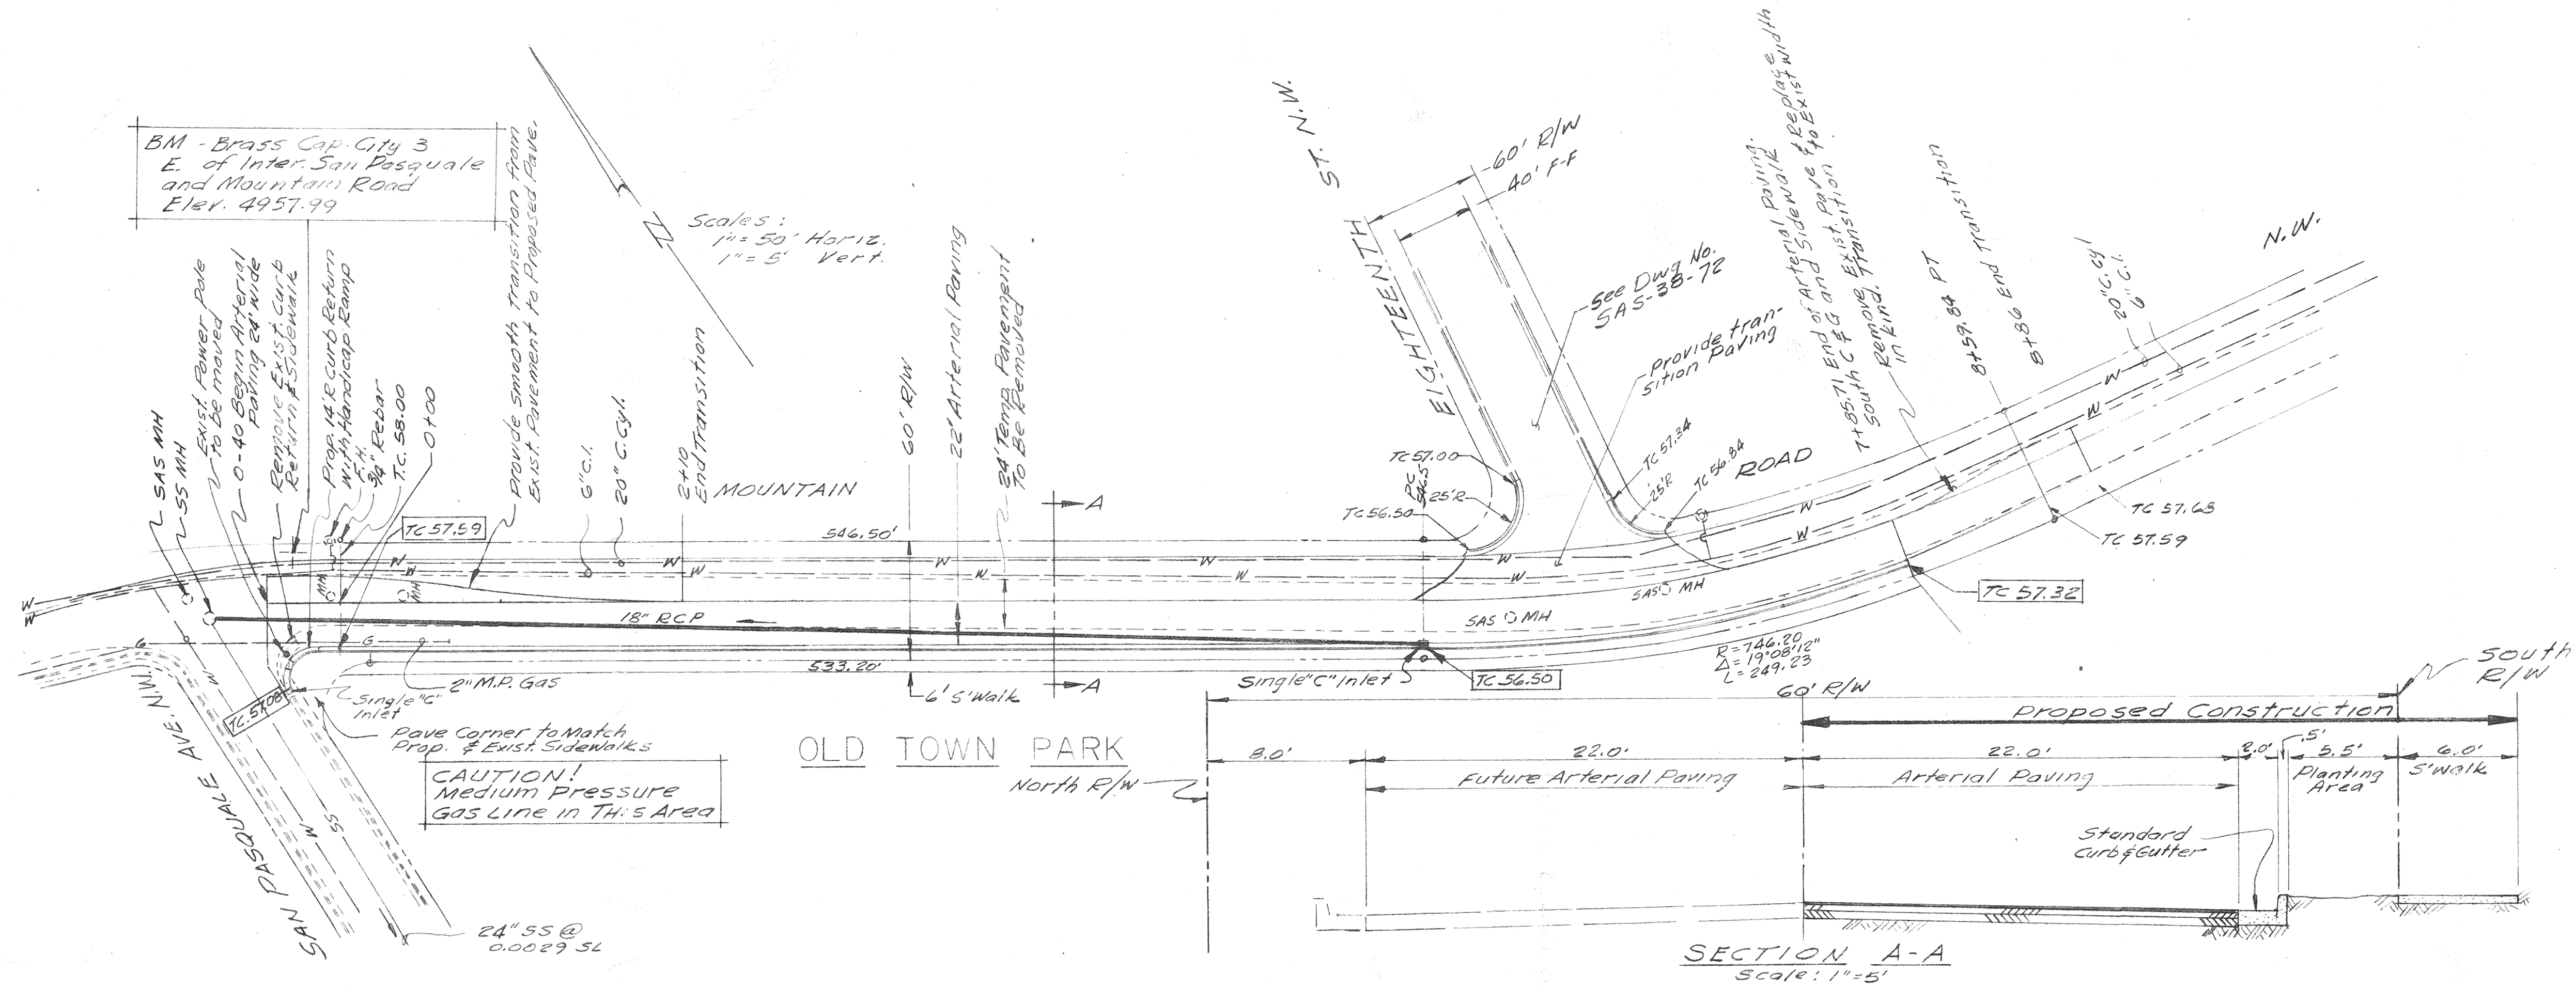

| PROFILE                   | DATE | BY |
|---------------------------|------|----|
| SURVEYED                  |      |    |
| GRADES CHECKED            |      |    |
| NOTE BOOK                 |      |    |
| STANDARD NOTATIONS CH. 20 |      |    |
| NO                        |      |    |

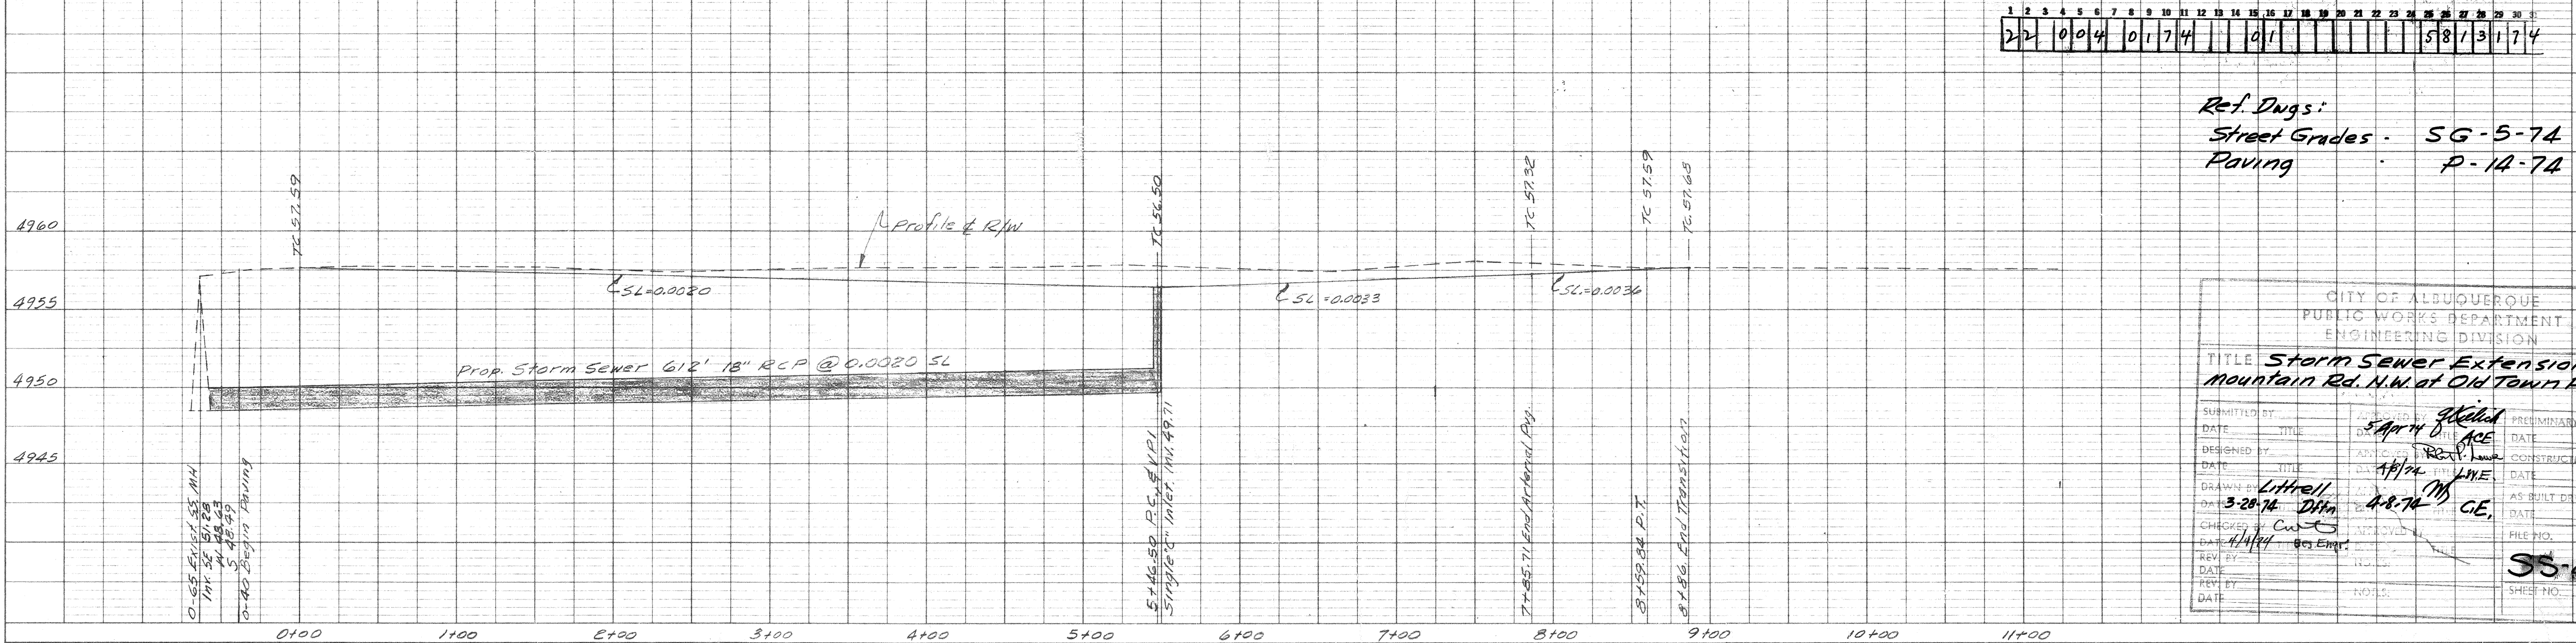

Ref. Dngs:  
Street Grades - SG-5-74  
Paving - P-1A-74

|                                                                           |      |       |                    |
|---------------------------------------------------------------------------|------|-------|--------------------|
| CITY OF ALBUQUERQUE<br>PUBLIC WORKS DEPARTMENT<br>ENGINEERING DIVISION    |      |       |                    |
| TITLE <b>Storm Sewer Extension<br/>Mountain Rd. N.W. at Old Town Park</b> |      |       |                    |
| SUBMITTED BY                                                              | DATE | TITLE | PRELIMINARY DRWG.  |
| DESIGNED BY                                                               | DATE | TITLE | CONSTRUCTION DRWG. |
| DRAWN BY                                                                  | DATE | TITLE | AS BUILT DRWG.     |
| CHECKED BY                                                                | DATE | TITLE | FILE NO.           |
| REV. BY                                                                   | DATE | TITLE | SHEET NO.          |
| DATE                                                                      |      |       | 1 / 1              |

SS-4-74