



PROFILE		SY	DATE
SURVIVED			
PLOTTED			
GRADES CHECKED			
R. Ma. NOTED			
STRUCTURE NOTATIONS CH'KD			

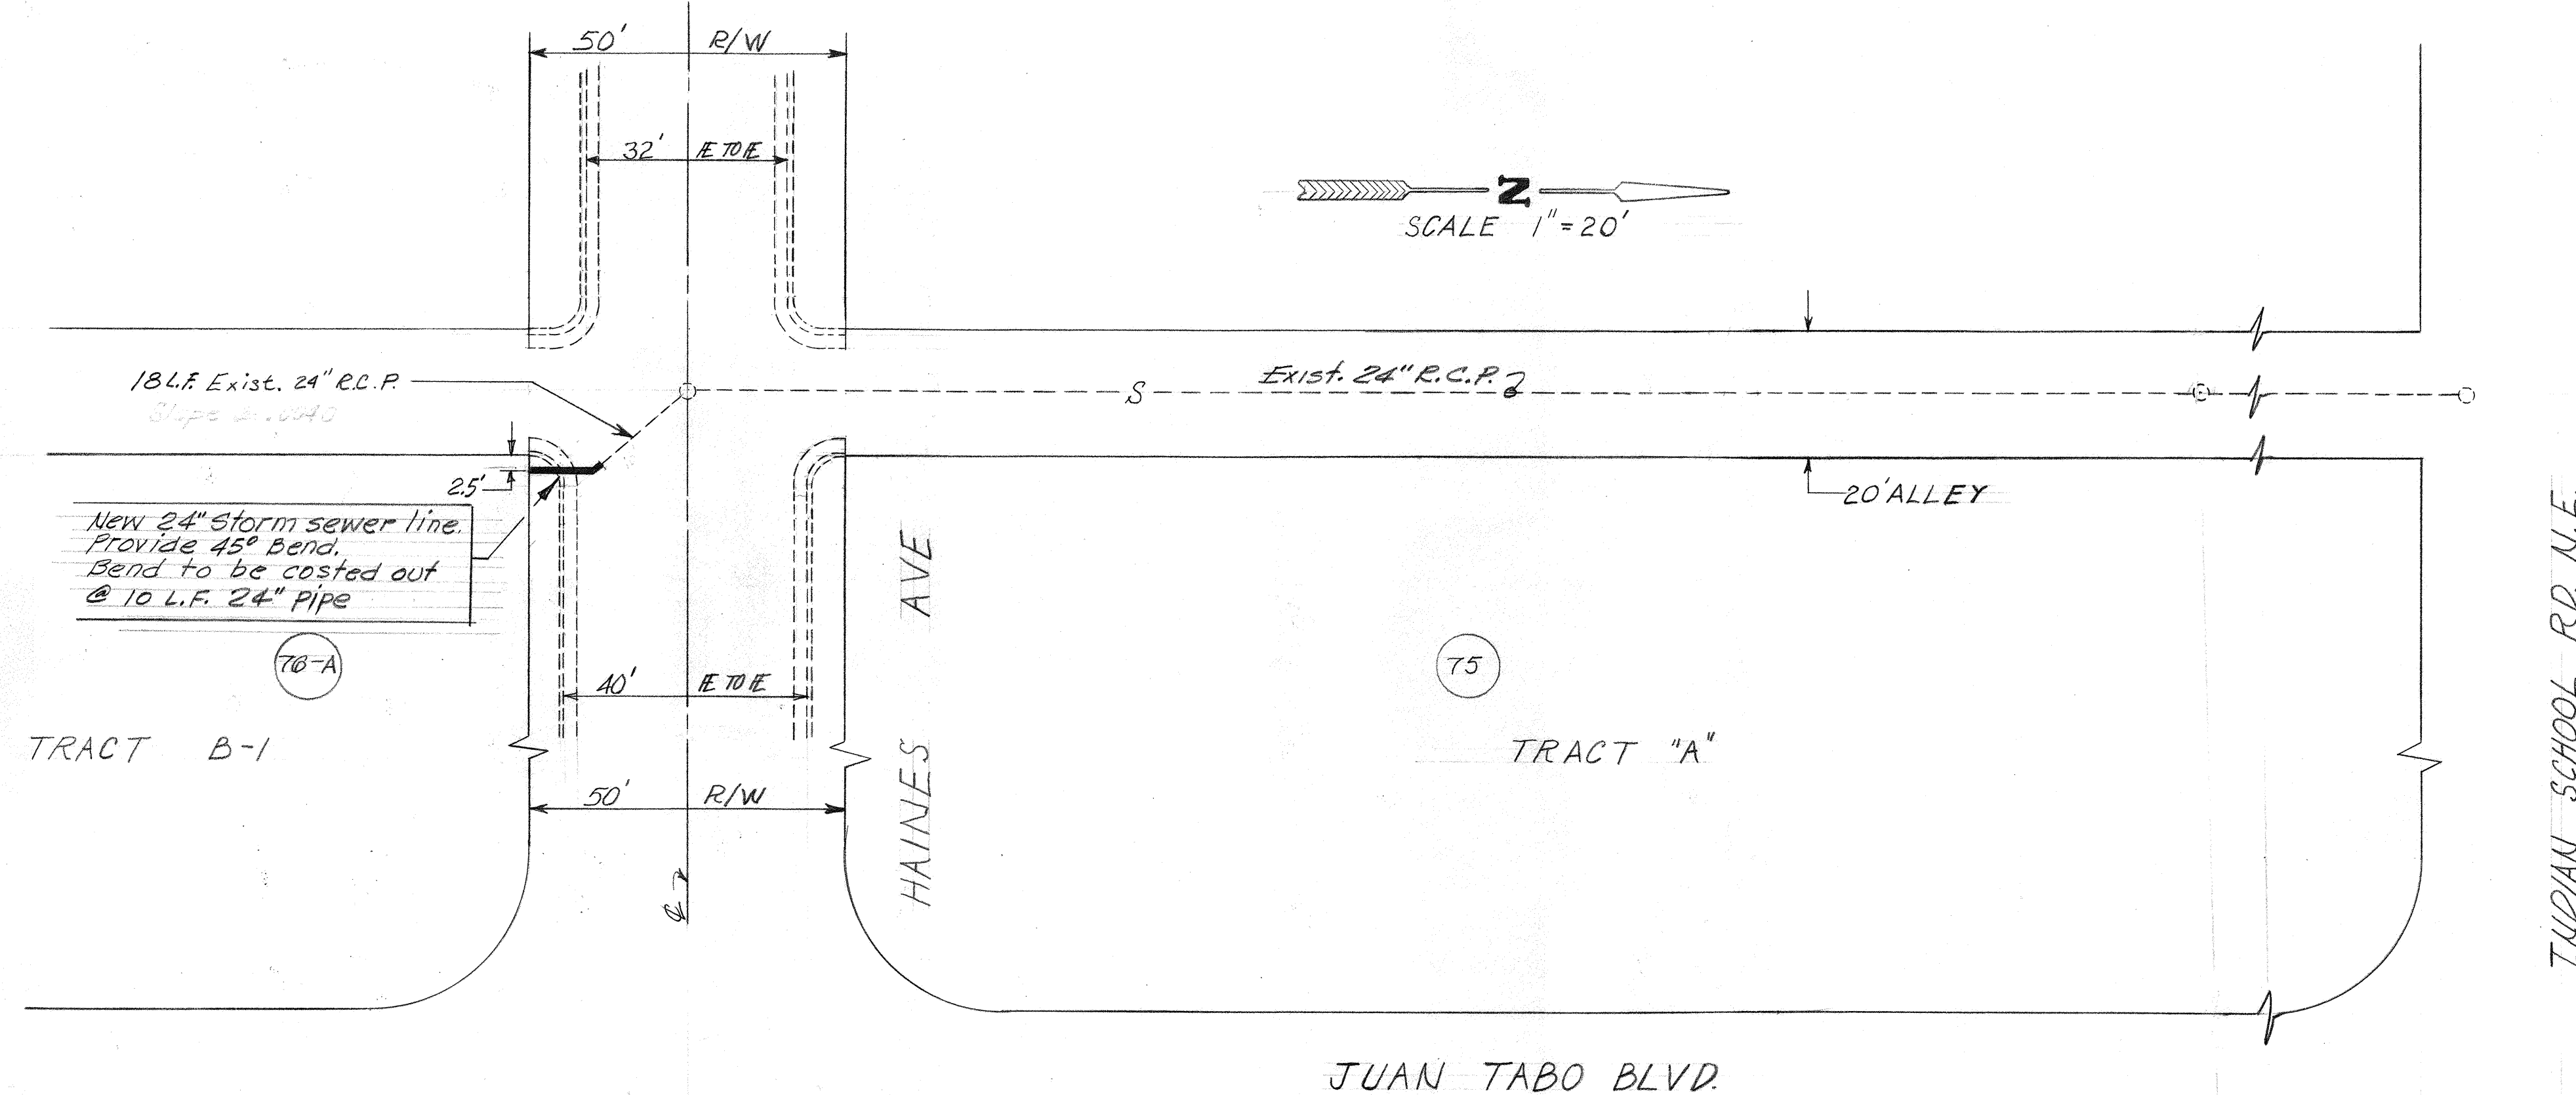

LEGEND

--- S. --- EXIST. STORM SEWER
EXIST. PAVING
~~PROPOSED STORM SEWER~~

B.M. - Top of brass cap in
conc., s. median nose @ inter.
Juan Tabo B/vd. N.E. &
Haines Ave. ELEV. 5614.30

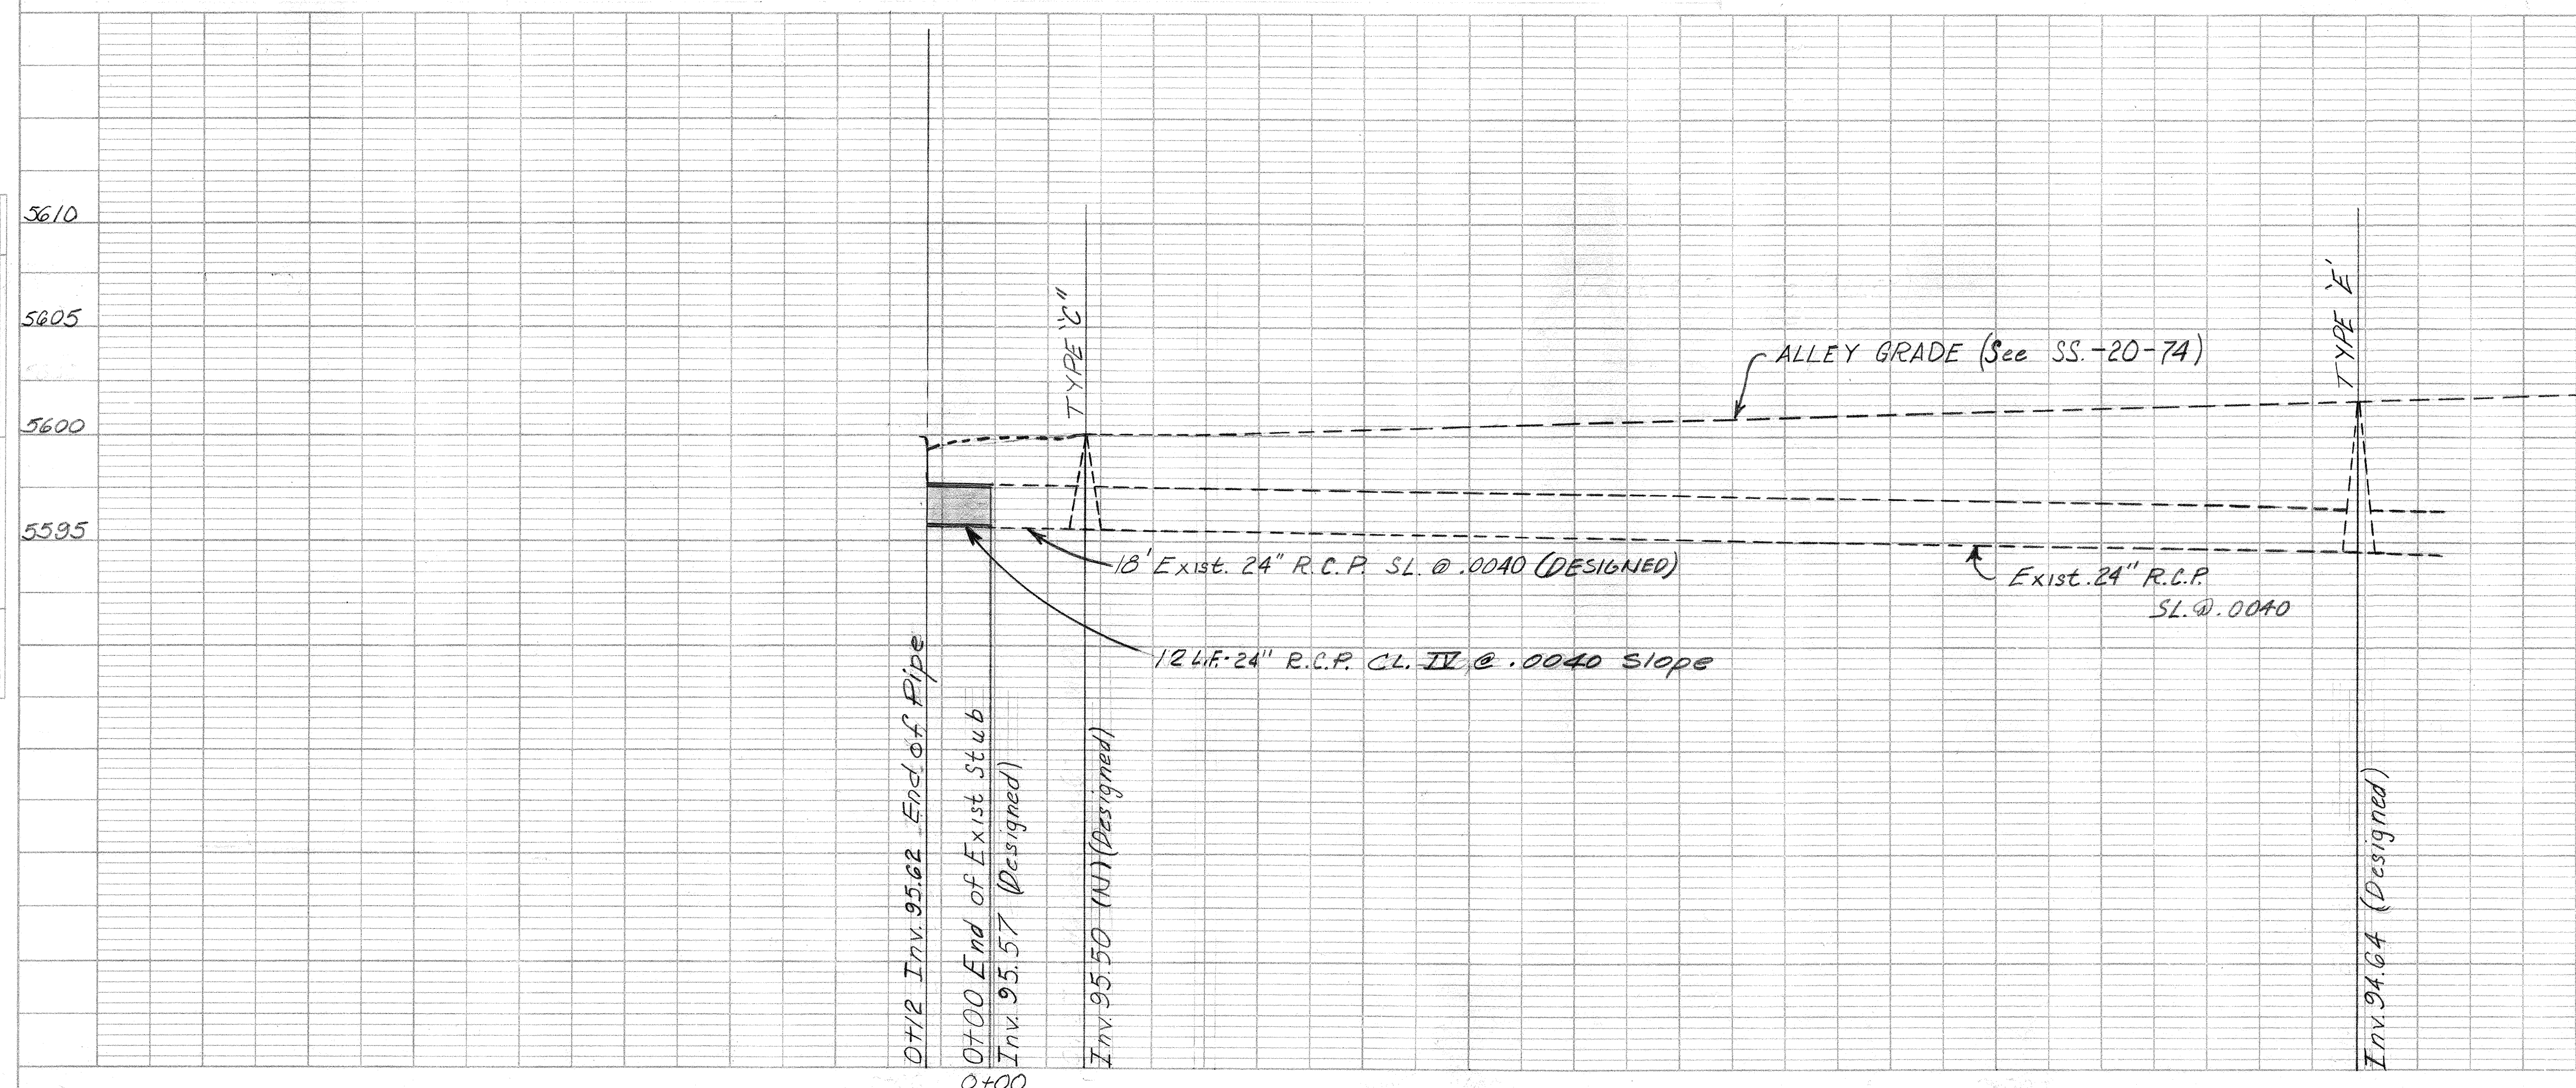

1	2	3	4	5	6	7	8	9	10	11	12	13	14	15	16	17	18	19	20	21	22	23	24	25	26	27	28	29	30	31	
22			01	4			01	75						01												58	21	17	5		

MAP NO. J-21-
88

NO.	DATE	REMARKS		RECORDED BY	
REVISIONS					
CITY OF ALBUQUERQUE PUBLIC WORKS DEPARTMENT ENGINEERING DIVISION					
TITLE STORM SEWER DESIGN ON HAINES AVE @ ALLEY WEST OF JUAN TABO U.E.					
DESIGNED BY <u>F. G. L.</u>		DRAWN BY <u>Z. MADRID</u>		AS BUILT	
TITLE <u>NO. 3</u>		TITLE <u>DEFS. II</u>		SUBMITTED BY	
DATE <u>5/1/75</u>		DATE <u>5/12/74</u>		TITLE	
APPROVAL					
ASS'T CITY ENGINEER		CITY ENGINEER		DATE	
<u>Richard</u>		<u>J. M. O'S</u>		RECORDED BY	
DATE <u>5 May 75</u>		DATE <u>5-9-75</u>		TITLE	
WATER ENGINEER		LIQUID WASTE ENGINEER		DATE	
<u>W. G. B. J. Young</u>		<u>W. G. B. J. Young</u>		SHEET NO. <u>1</u> OF <u>1</u>	
DATE		DATE <u>5/8/75</u>		SHEETS	
DRAWING NUMBER		<u>SS-14-75</u>			