

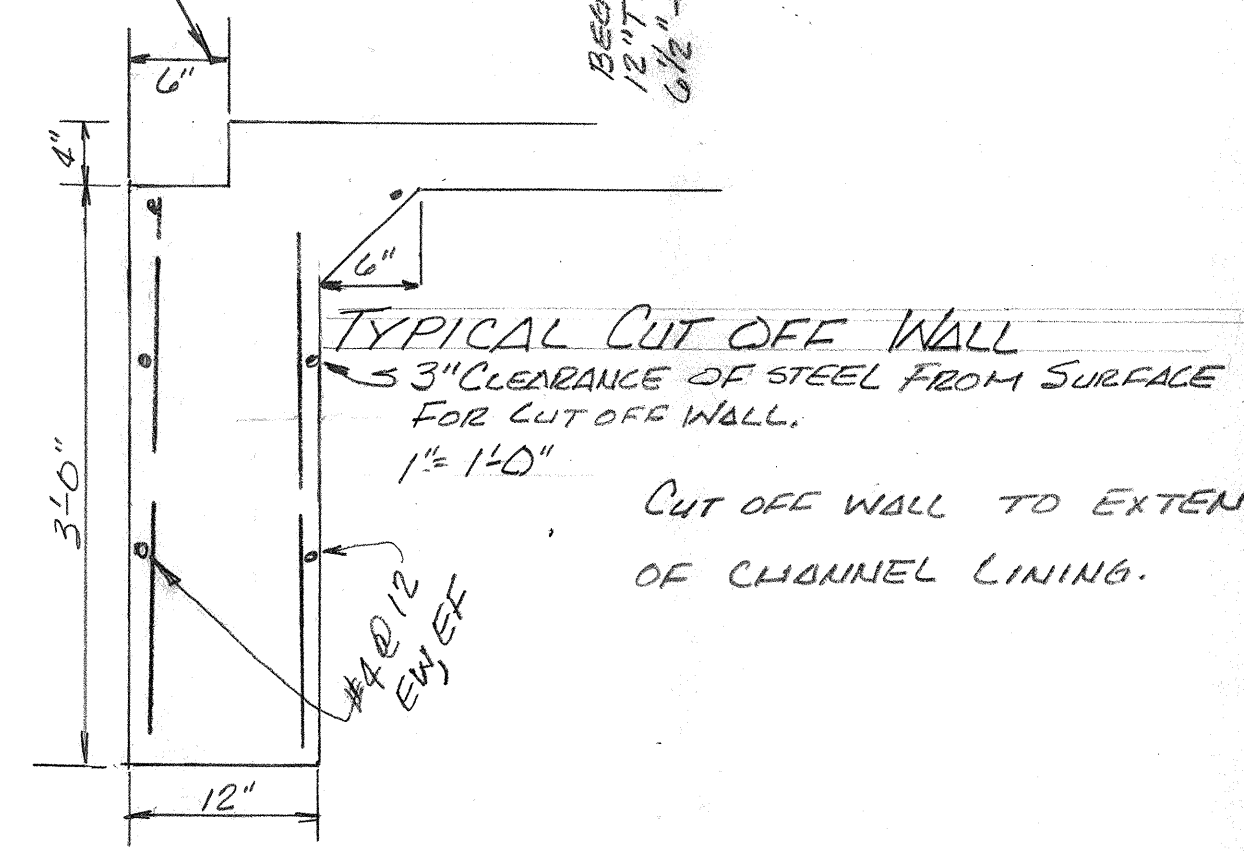
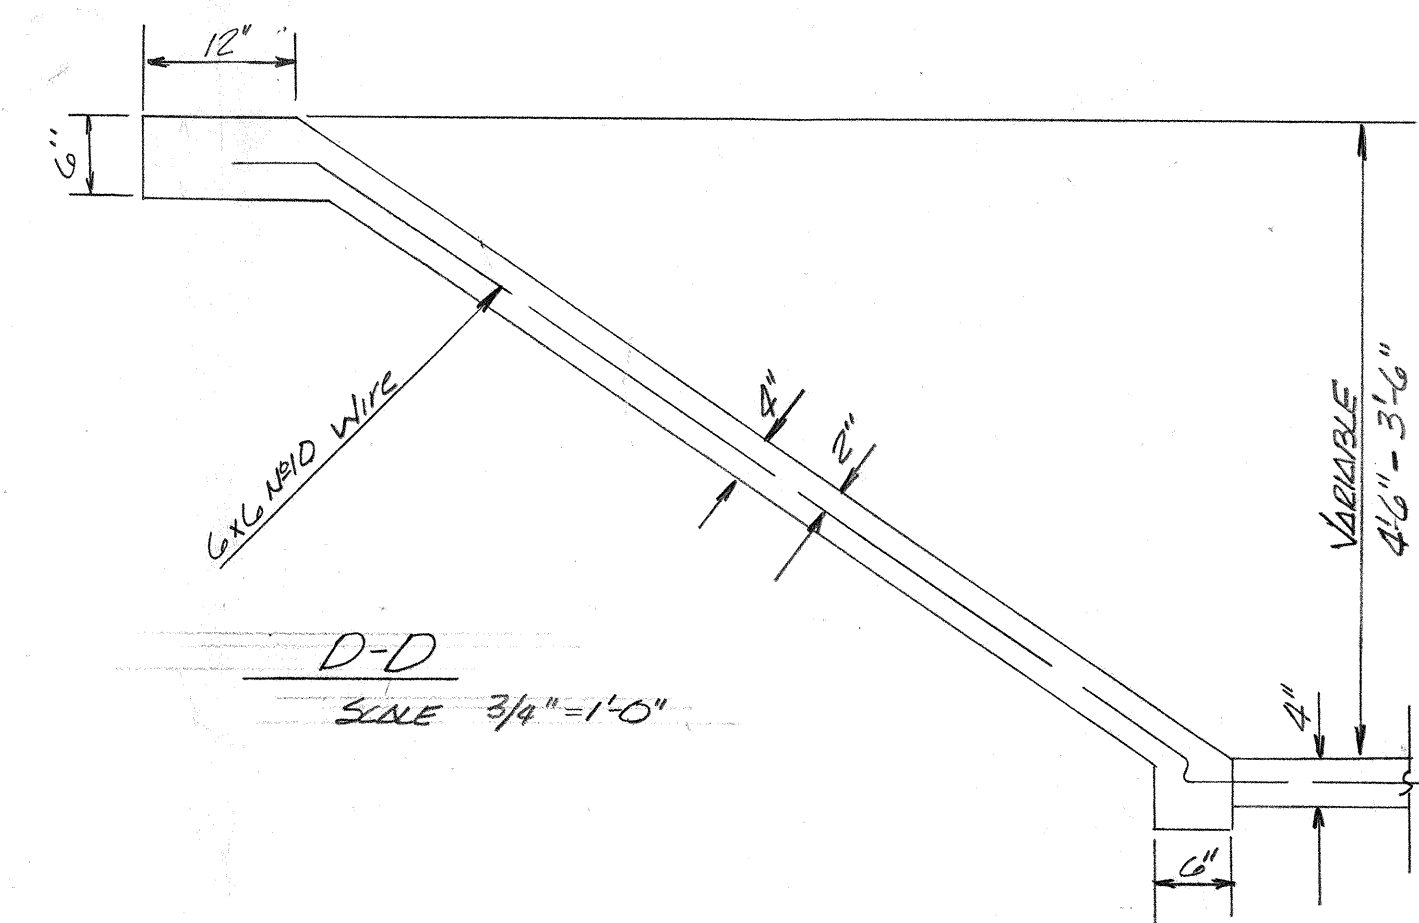
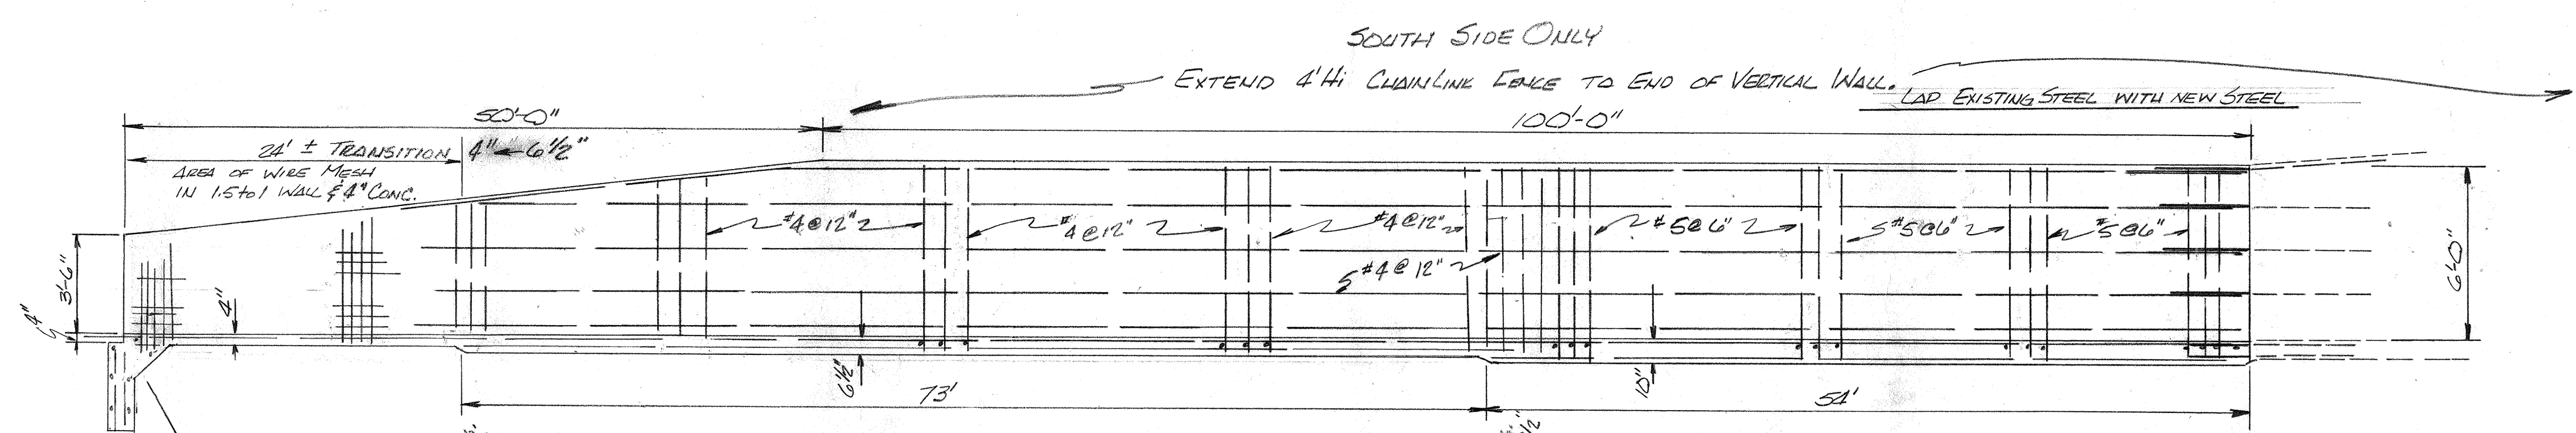
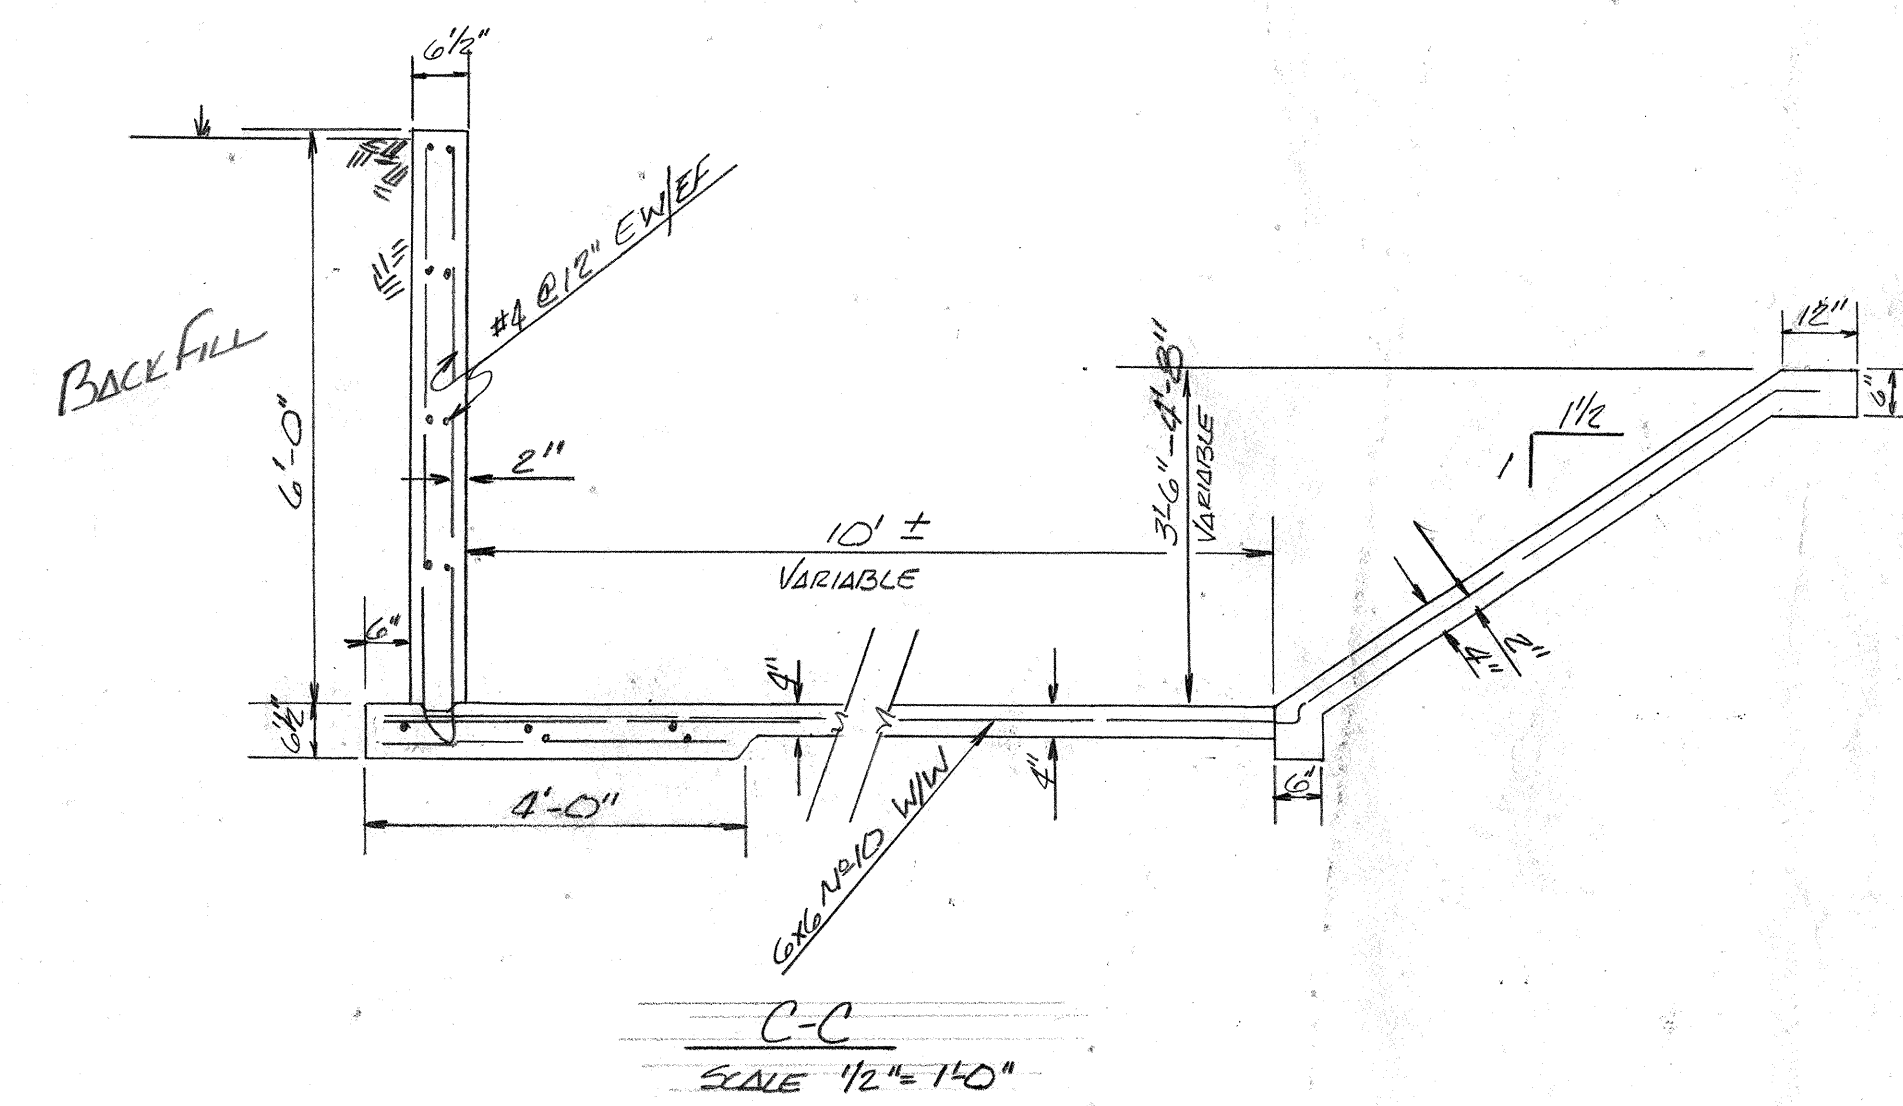
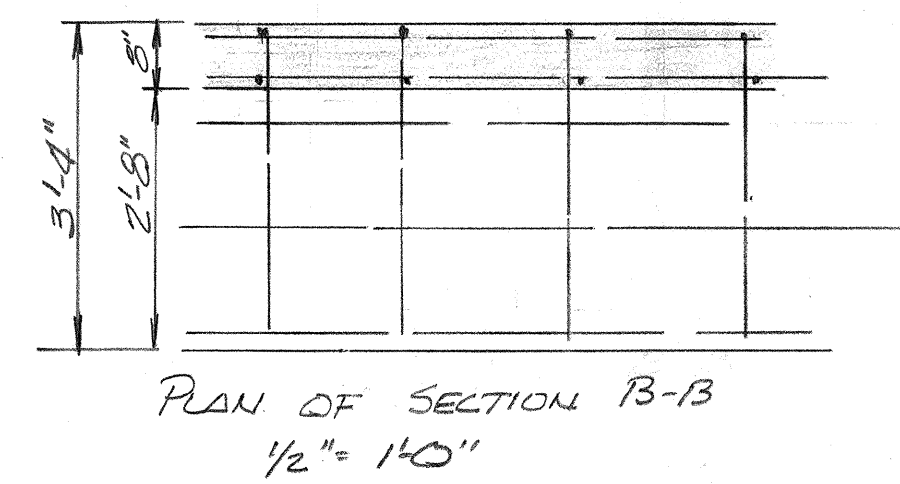
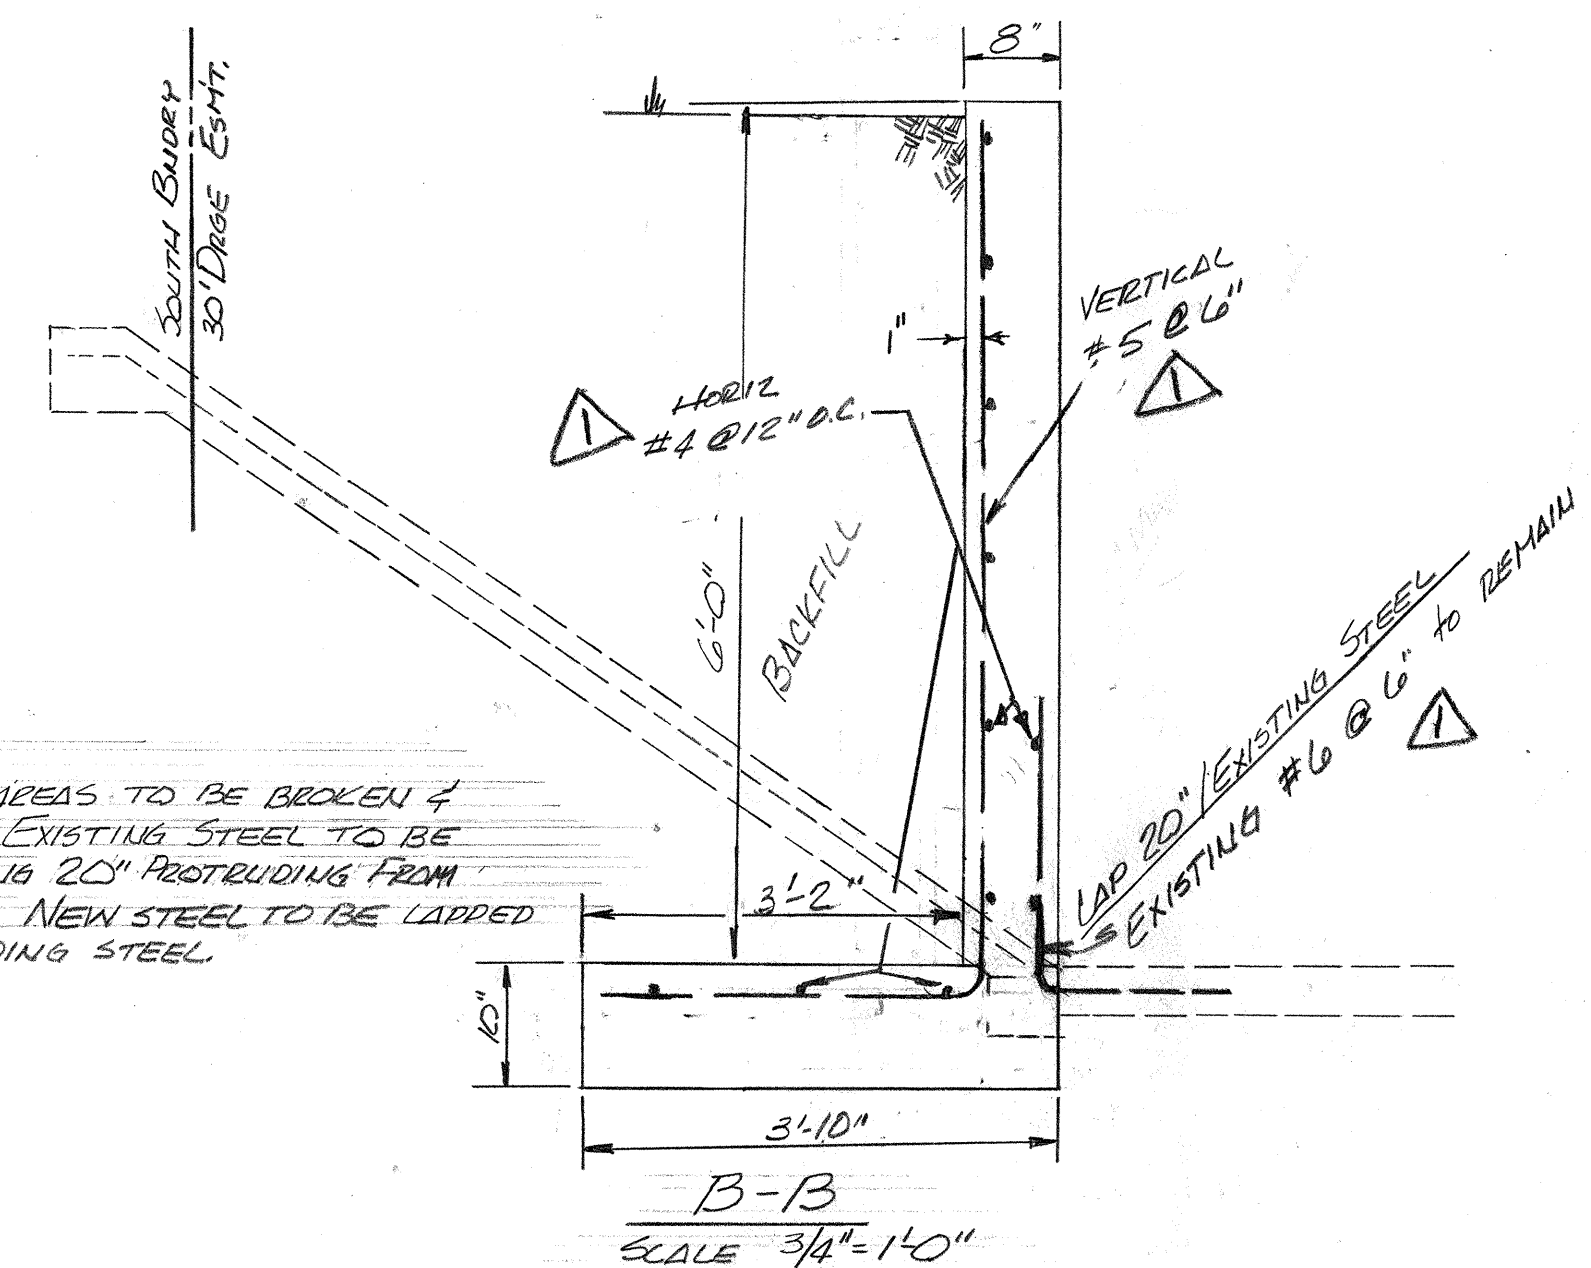


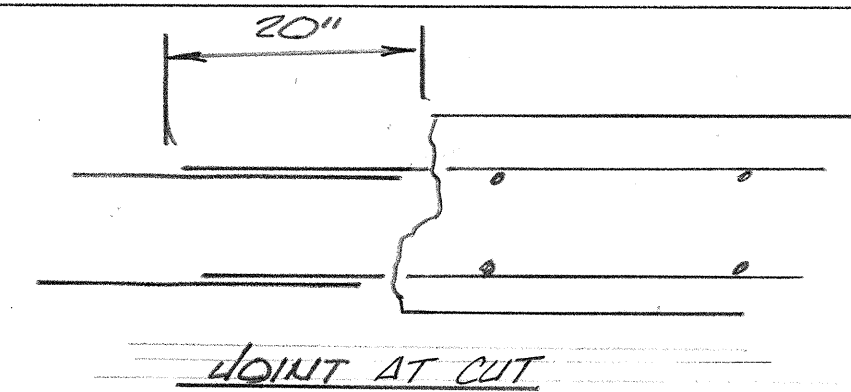

CUT OFF WALL TO EXTEND FULL WIDTH INCLUDING SLOPES
OF CHANNEL LINING.

1	2	3	4	5	6	7	8	9	10	11	12	13	14	15	16	17	18	19	20	21	22	23	24	25	26	27	28	29	30	31
22		0	2	4		0	2	7	5					0	2									6	1	1	7	2		

1 10-6 SPACING ON BARS		LD
NO. DATE	REMARKS	RECORDED BY
REVISIONS		
CITY OF ALBUQUERQUE		
PUBLIC WORKS DEPARTMENT		
ENGINEERING DIVISION		
TITLE		
ELENA - GALLEGOS CHANNEL LINING		
JEFFERSON ST. CROSSING EXTENSION		
DESIGNED BY	DRAWN BY JD	AS BUILT
TITLE	TITLE DE-MIN	
DATE	DATE 9-5-75	
APPROVAL		
ASST. CITY ENGINEER	CITY ENGINEER	RECORDED BY
DATE 8-Sep-75	DATE 2-8-76	TITLE
HYDROLOGY ENGINEER	HYDROLOGY ENGINEER	DATE
DATE	DATE 12-Sep-1975	SHEET NO. 2 OF 4 SHEETS
DRAWING NUMBER		
55-24-75		

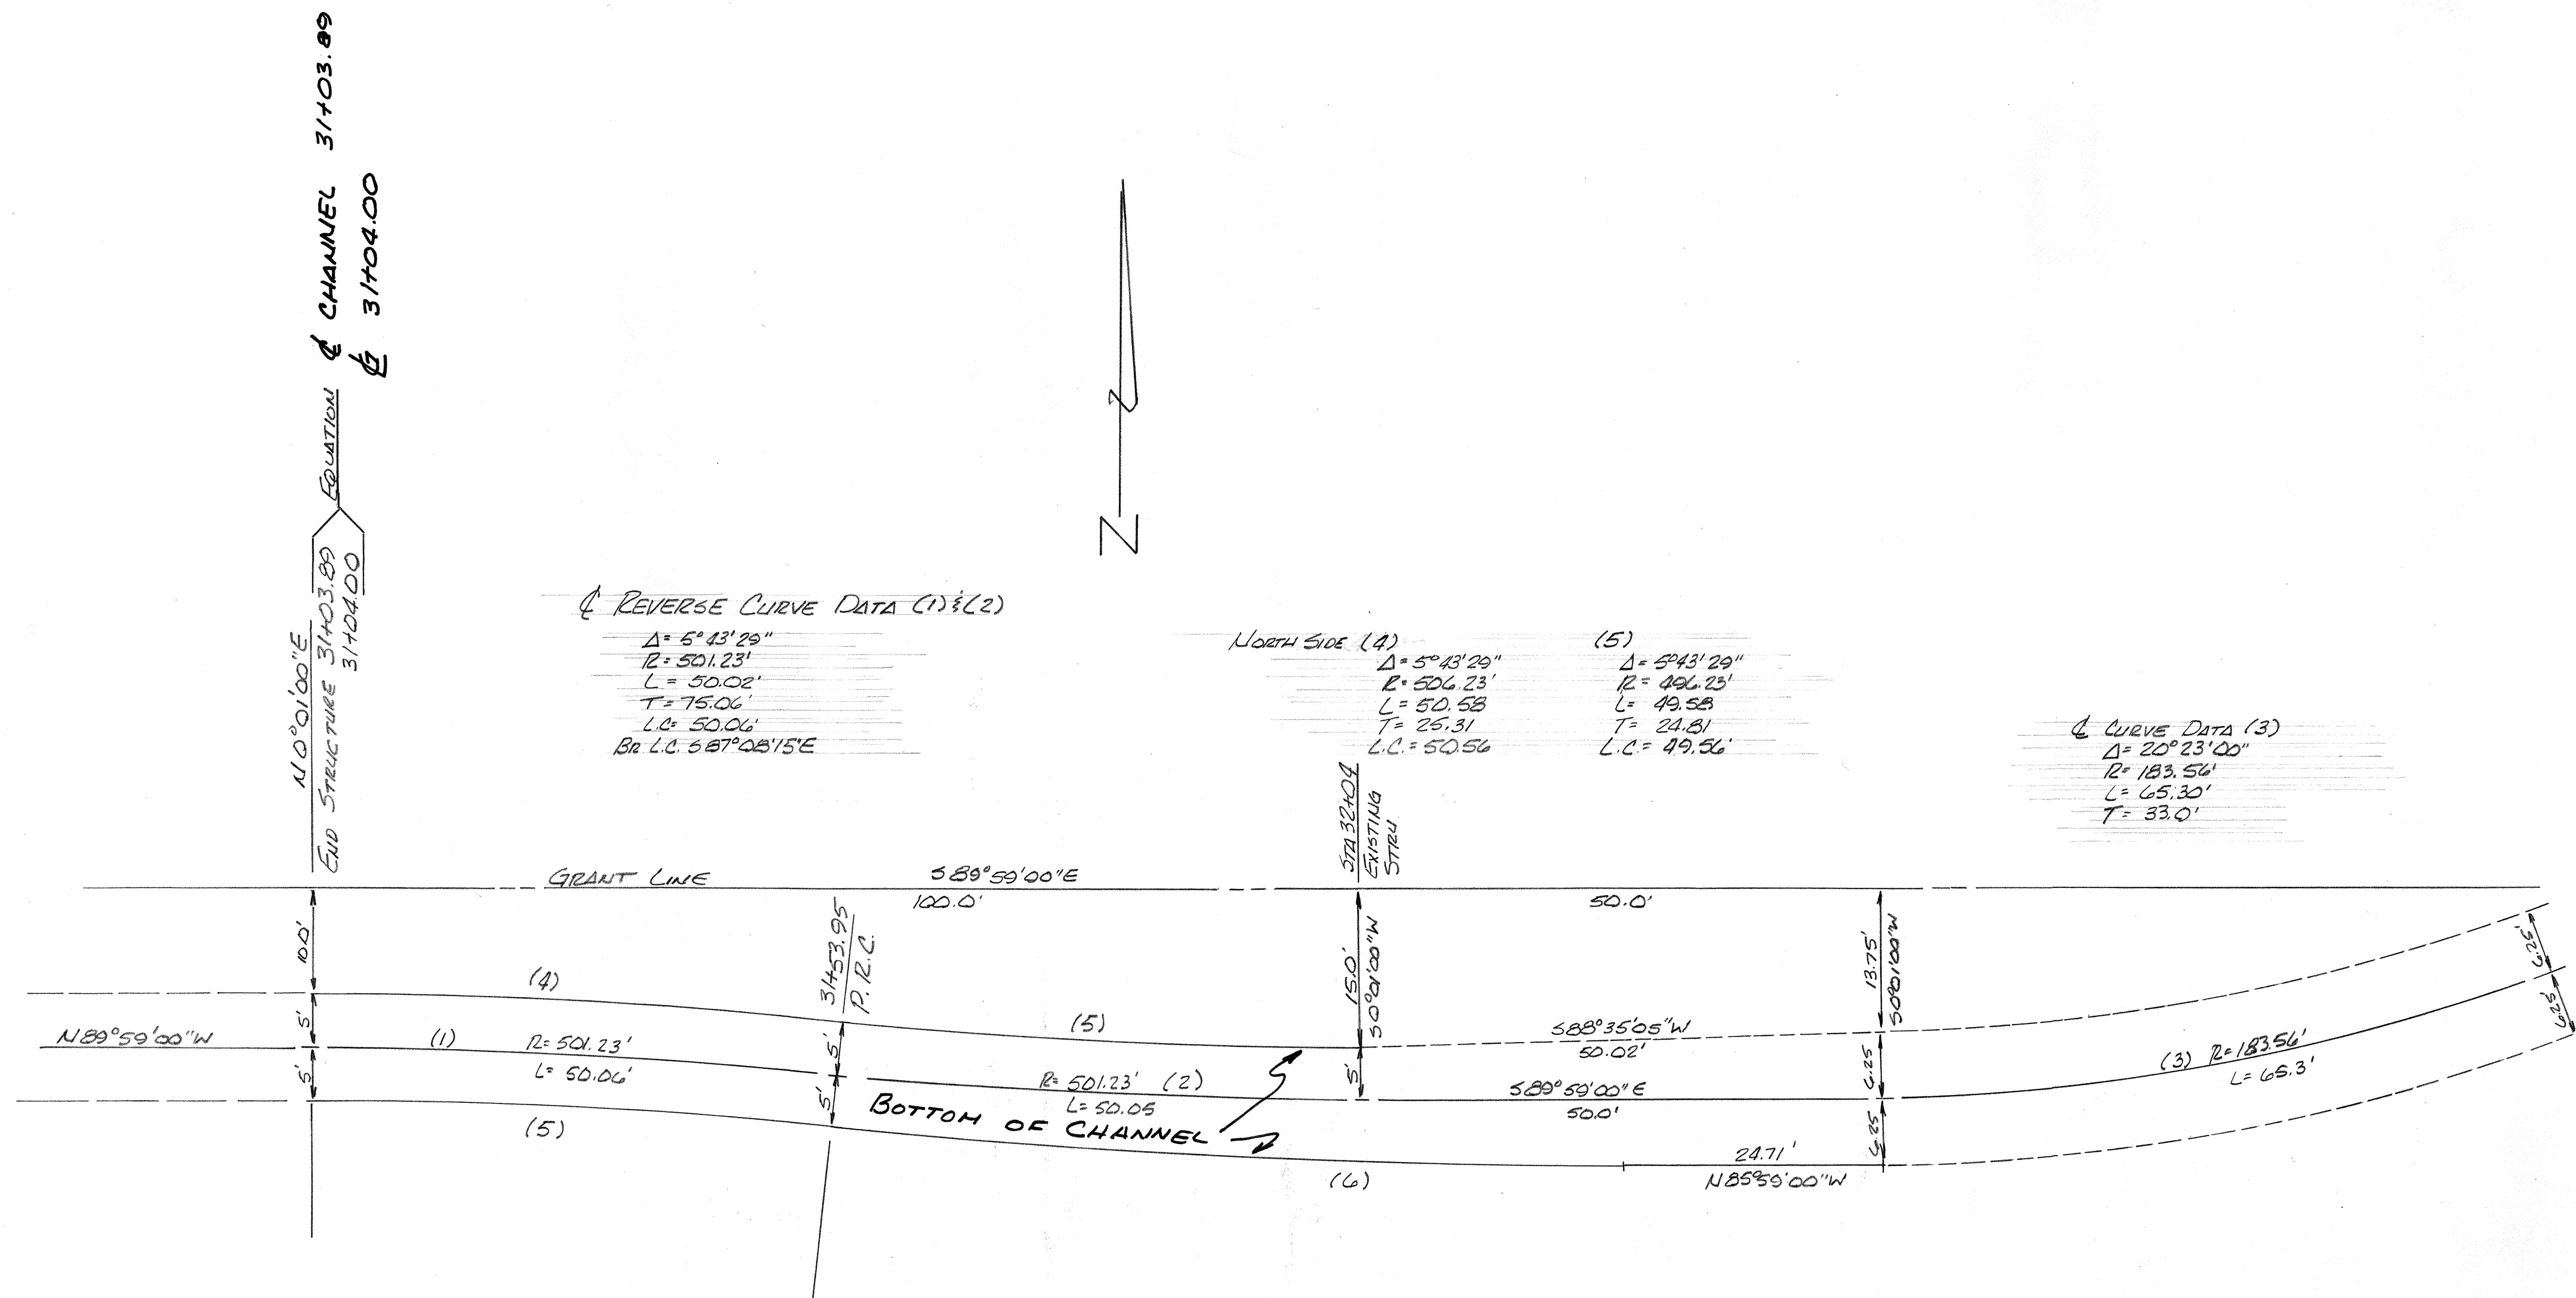


JEFFERSON ST. NE

1	2	3	4	5	6	7	8	9	10	11	12	13	14	15	16	17	18	19	20	21	22	23	24	25	26	27	28	29	30
22	02	4	0	3	7	5																							

SCALE 1"=10'

E-17

NO.		DATE		REMARKS		RECORDED BY	
REVISIONS							
CITY OF ALBUQUERQUE PUBLIC WORKS DEPARTMENT ENGINEERING DIVISION							
TITLE <u>ELENA GALLEGOS GRANT LINE</u> <u>CHANNEL LINING - CURVE DATA</u>							
DESIGNED BY		DRAWN BY		AS BUILT			
TITLE		TITLE		SUBMITTED BY			
DATE		DATE		TITLE			
APPROVAL				RECORDED BY			
ASS'T CITY ENGINEER		CITY ENGINEER		RECORDED BY			
DATE		DATE		TITLE			
DATE		DATE		DATE			
DATE		DATE		SHEET NO. <u>3</u> OF <u>4</u>			
DRAWING NUMBER		SS-24-75					

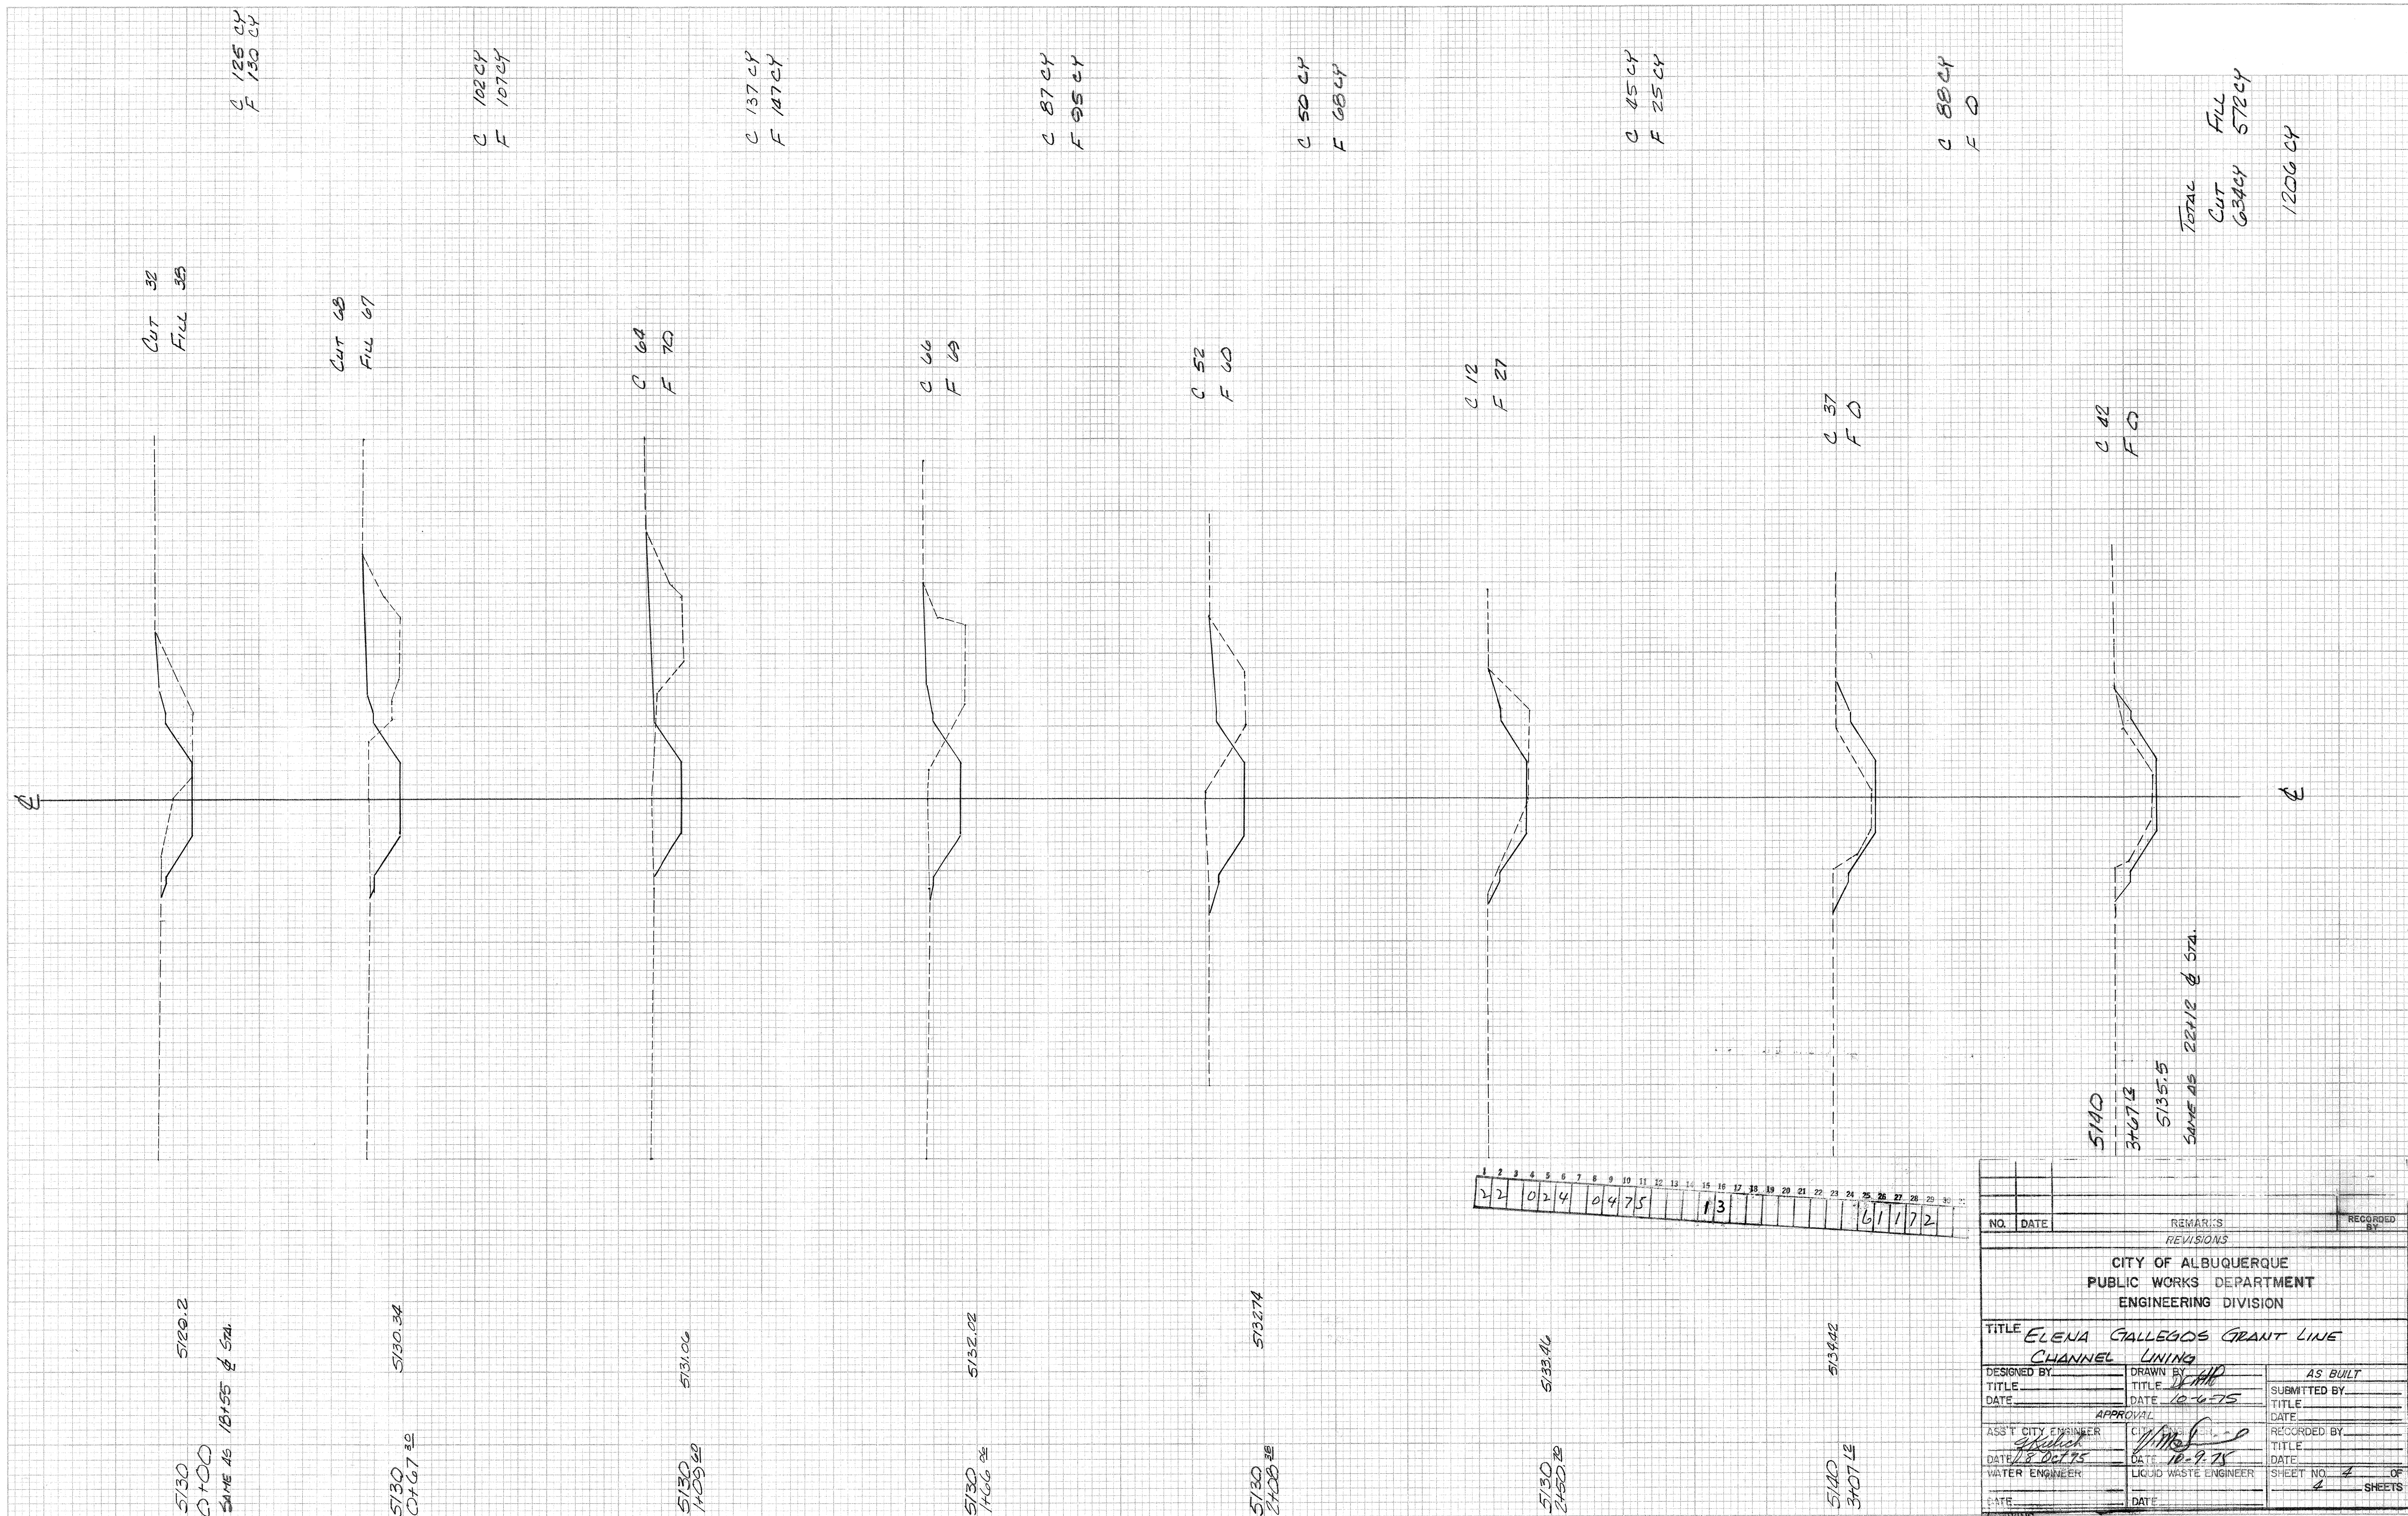

NO.	DATE	REMARKS	RECORDED BY
		REVISIONS	
CITY OF ALBUQUERQUE			
PUBLIC WORKS DEPARTMENT			
ENGINEERING DIVISION			
TITLE ELENA GALLEGOS GRANT LINE			
CHANNEL LINING			
DESIGNED BY	DRAWN BY	AS BUILT	
TITLE	TITLE	SUBMITTED BY	
DATE	DATE	TITLE	
	DATE	DATE	
APPROVAL			
ASST CITY ENGINEER	CITY ENGINEER	RECORDED BY	
DATE	DATE	TITLE	
DATE	DATE	DATE	
WATER ENGINEER	LIQUID WASTE ENGINEER	SHEET NO. 4 OF	
DATE	DATE	SHEETS	
DRAWING NUMBER 55-24-75			