

THE FOLLOWING NOTES ALSO APPLY
WHEN CHECKED

- ☐ All utilities and utility service lines shall be installed prior to paving.
- ☒ Backfill compaction shall be according to specified street use.
- ☒ Tack coat requirements shall be determined by the City Engineer.
- ☐ Sidewalks and wheelchair ramps within the curb returns shall be constructed wherever a new curb return is constructed.
- ☐ If curb is depressed for a driveway or a handicap ramp, the driveway or ramp shall be constructed prior to acceptance of the curb and gutter.
- ☐ All storm drainage facilities shall be completed prior to final acceptance.

GENERAL NOTES

1. ALL CURB AND GUTTER SECTION TO BE IN ACCORDANCE WITH STANDARD DETAIL P-8-4.
2. ASPHALT CONCRETE PAVEMENT TO BE ARTERIAL SECTION
3. RECONSTRUCT ALL WATER METERS AT STATIONS 1+27.5, 2+27.3+25 IN ACCORDANCE WITH STANDARD DETAIL W-10-3, W-11-1 AND ADJUST TO GRADE


LEGEND

=====	CURB & GUTTER - REMOVE & REPLACE
=====	ASPHALT SECTION - REMOVE & REPLACE
T.C	TOP OF CURB

CONFIDENTIAL ONLY

1	2	3	4	5	6	7	8	9	10	11	12
26		22	64	01	84						

ENGINEER'S SEAL		SURVEY INFORMATION		BENCH MARKS		AS BUILT INFORMATION	
		FIELD NOTES					
		NO.	BY	DATE			
				CITY OF ALBUQUERQUE SURVEY/ BENCH MARK		CONTRACTOR	
				"P-26. RESET" REFER TO PAGE 0289, VOL I		WORK ORDER BY	
				CITY OF ALBUQUERQUE SURVEY/ MONUMENT BOOK		INSPECTOR'S	
						ACCEPTANCE BY	
						DATE	
						DRAWINGS	
						CORRECTED BY	
						DATE	
						MICRO-FILM INFORMATION	
						RECORDED BY	
						DATE	
						NO	

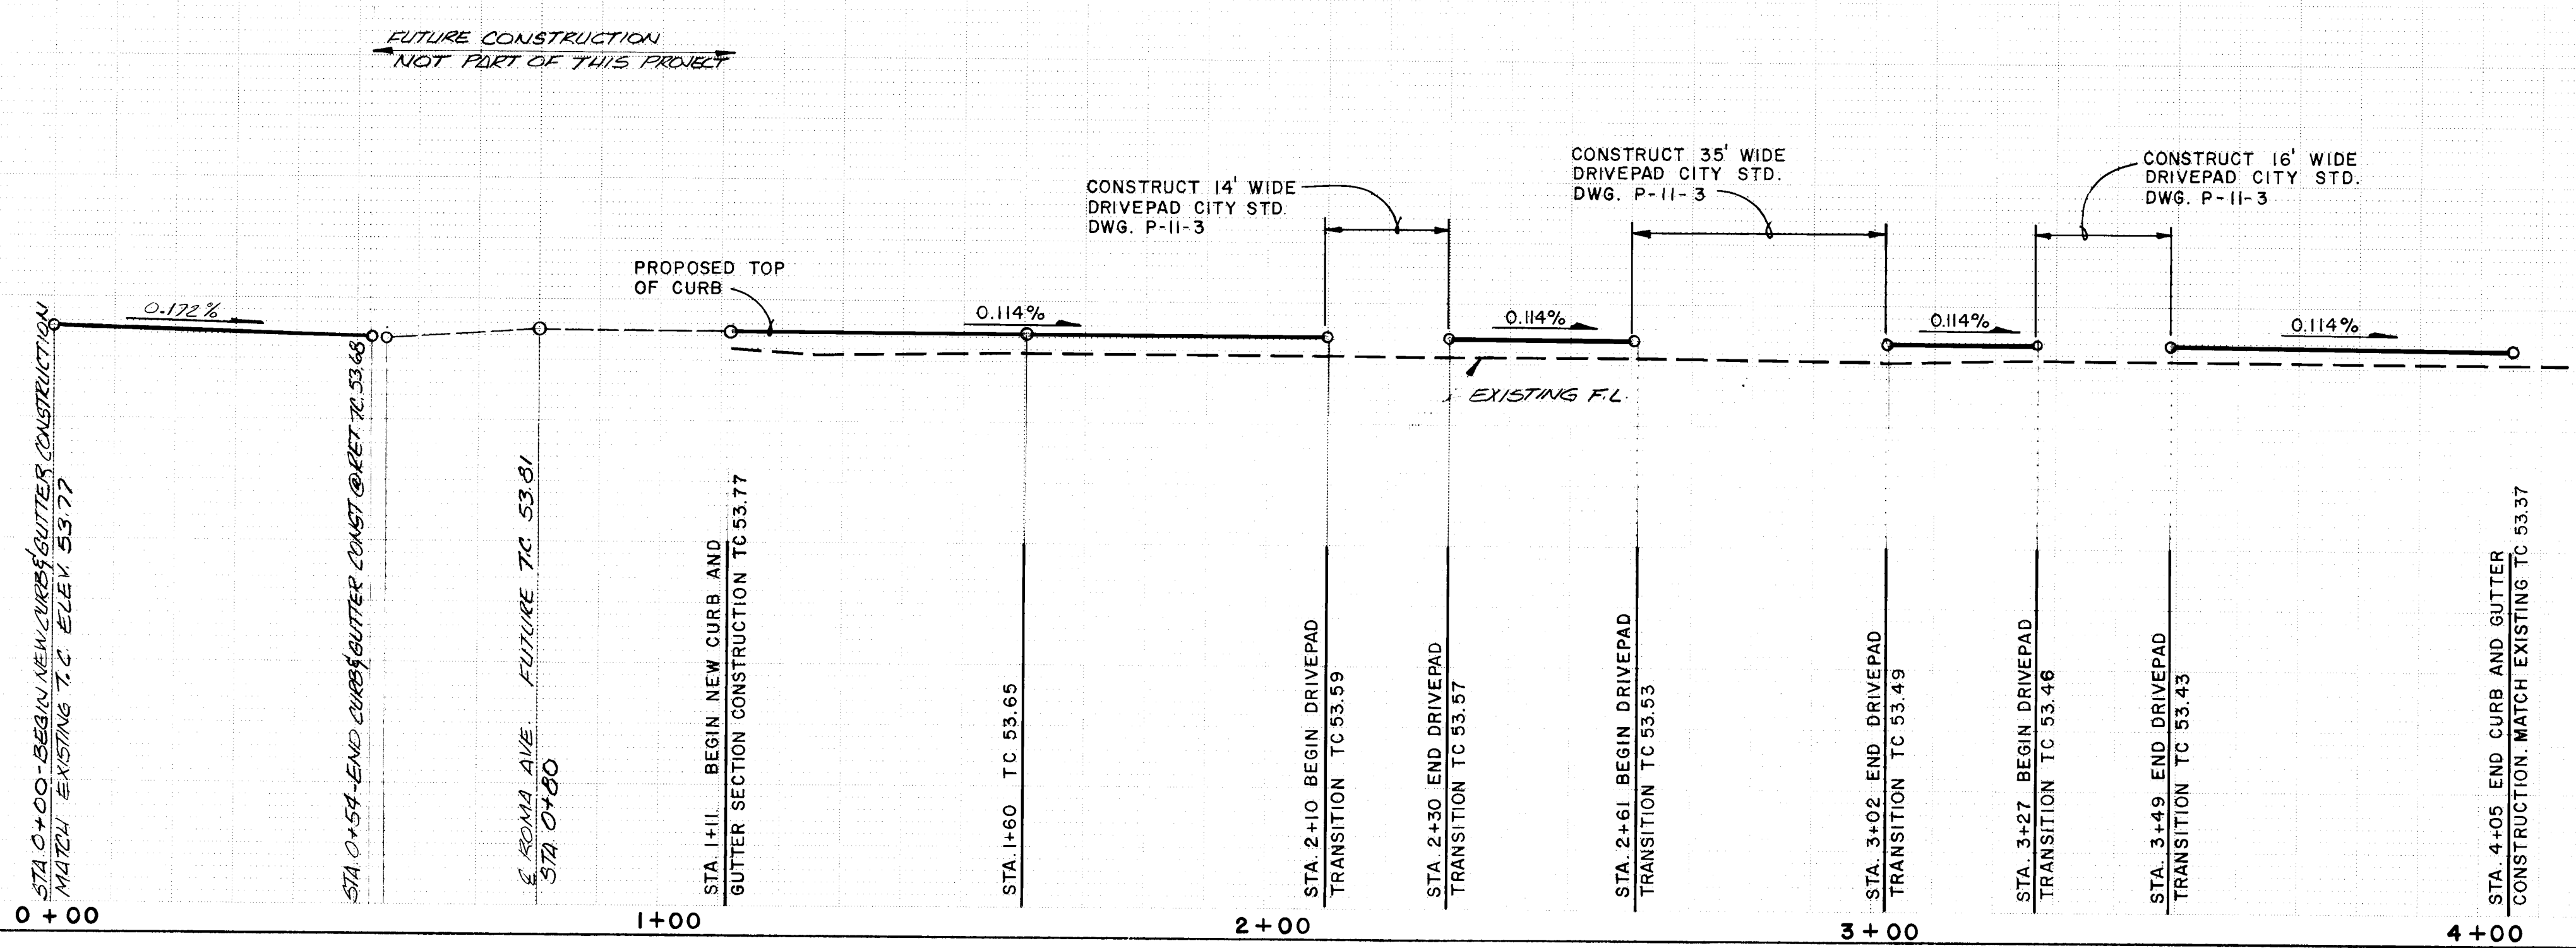

PROFILE

SCALE: HORIZ 1" = 20'
VERT 1" = 5'

4960

4955

4950

CITY OF ALBUQUERQUE
MUNICIPAL DEVELOPMENT DEPARTMENT
ENGINEERING DIVISION

TITLE: FIRST STREET AND ROMA AVENUE
SIDEWALK IMPROVEMENTS
REVISED CURB & GUTTER GRADES

APPROVALS	ENGINEER	DATE	APPROVALS	ENGINEER	DATE
City Engineer	C. N. [Signature]	11/5/84	Liquid Waste	NA ACO	
A.C.E. Design	A.R. [Signature]	11-5-84	Traffic	D. [Signature]	11/5/84
A.C.E. Hydrology	J. [Signature]	11/5/84	Water	NA ACO	

DRAWING NO.	2264	MAP NO.	J-14	SHEET	OF	C4
----------------	------	---------	------	-------	----	----