



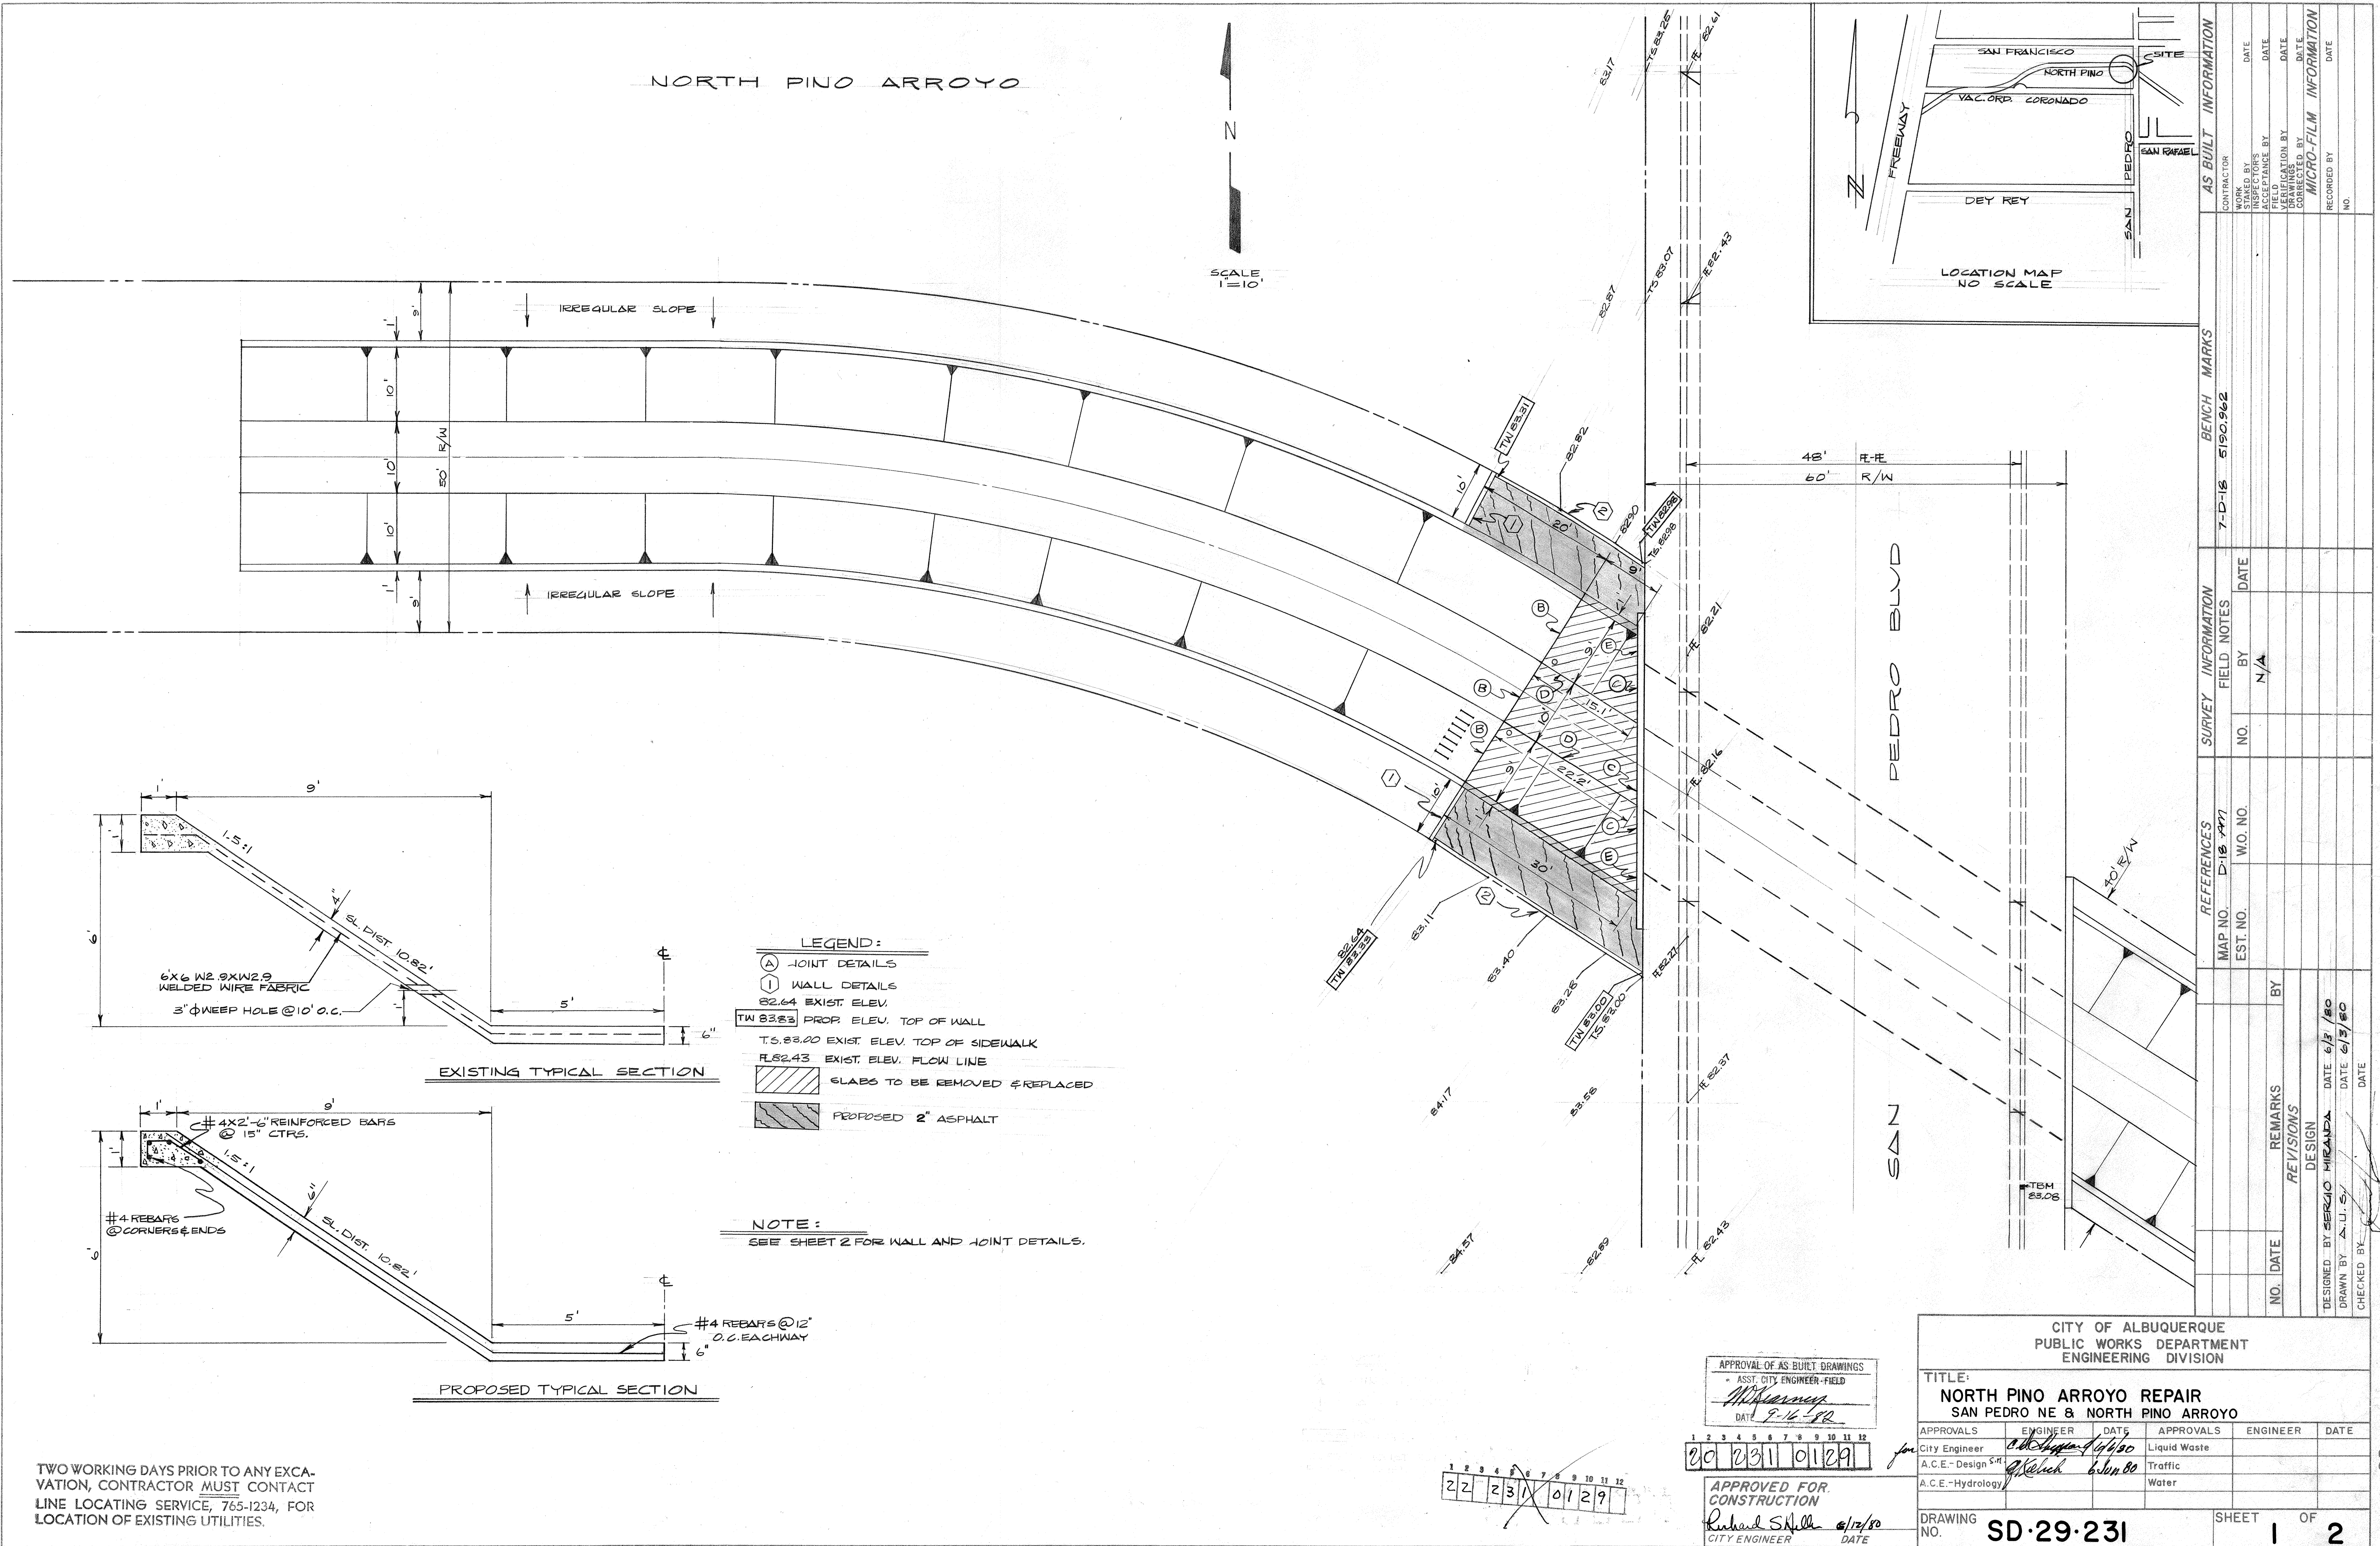

TWO WORKING DAYS PRIOR TO ANY EXCAVATION, CONTRACTOR MUST CONTACT LINE LOCATING SERVICE, 765-1234, FOR LOCATION OF EXISTING UTILITIES.

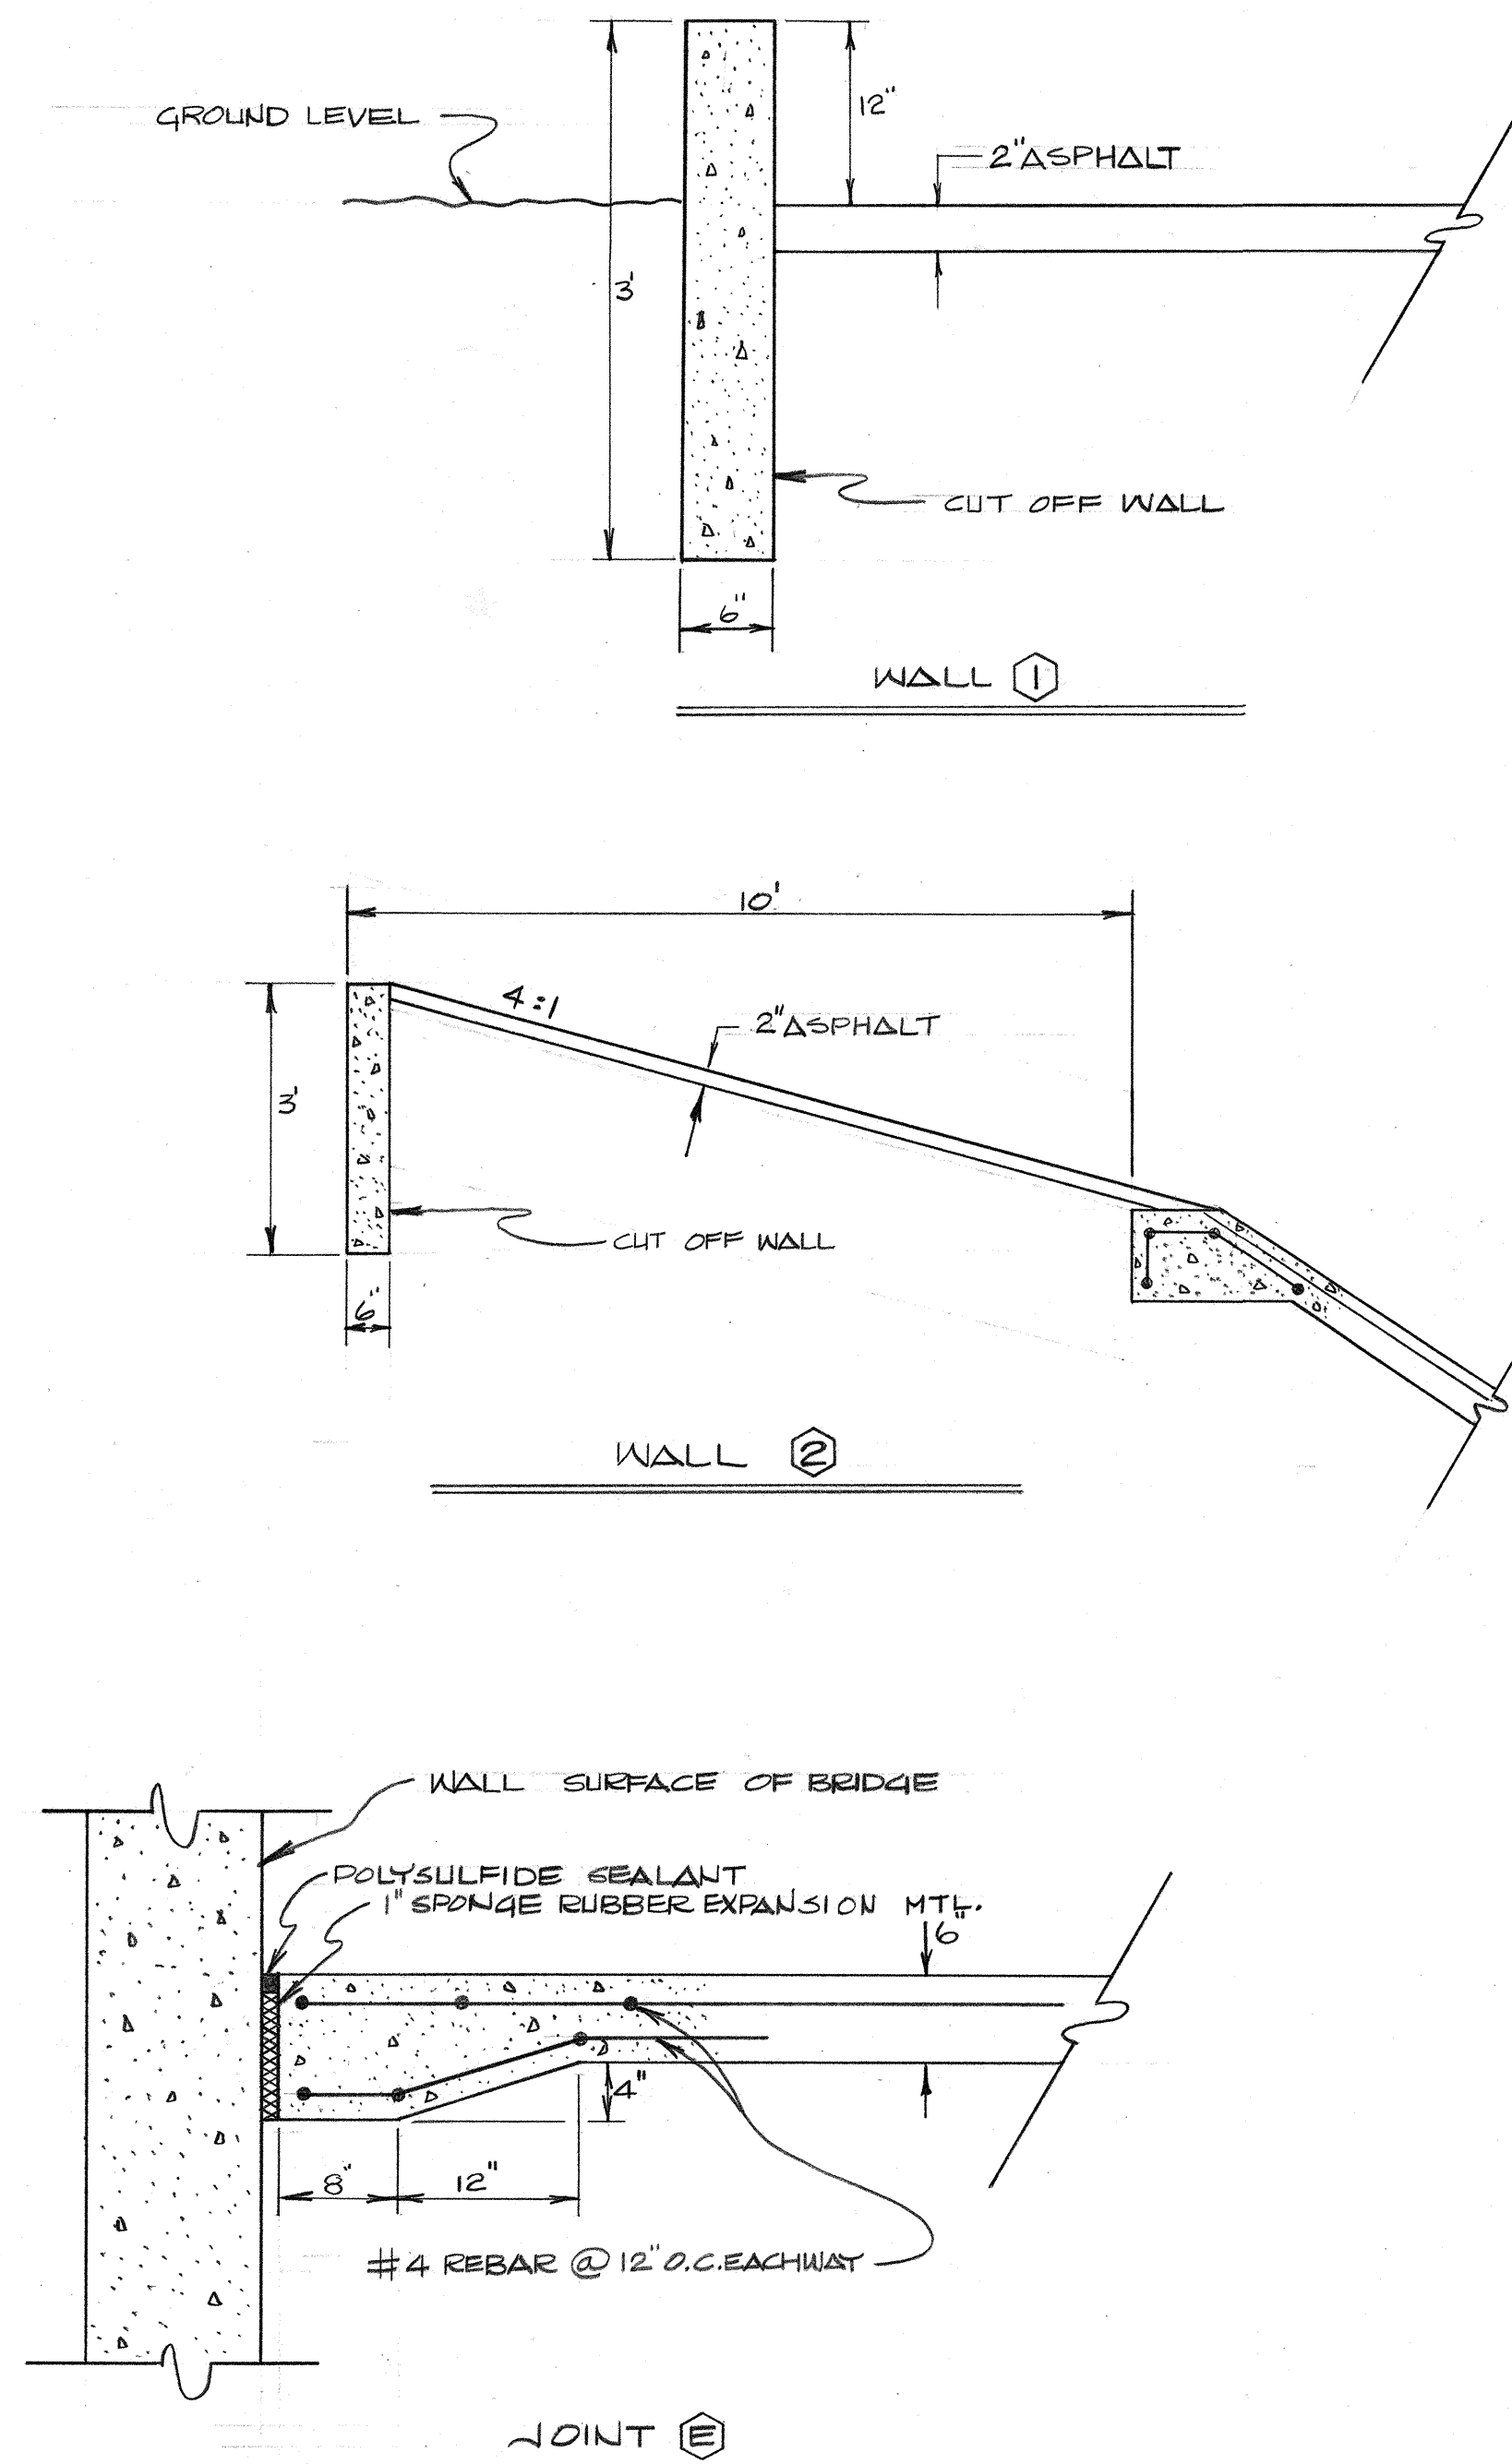

1	2	3	4	5	6	7	8	9	10	11	12
20			231				0229				

APPROVED FOR
CONSTRUCTION
Richard Stille 6/12/80
CITY ENGINEER DATE

CITY OF ALBUQUERQUE PUBLIC WORKS DEPARTMENT ENGINEERING DIVISION			
TITLE: NORTH PINO ARROYO REPAIR STANDARD DETAILS SAN PINO NE & NORTH PINO ARROYO			
APPROVALS	ENGINEER	DATE	
City Engineer	<i>E.M. Campbell</i>	<i>4/8/80</i>	Liquid Waste
A.C.E.- Design	<i>J. Welch</i>	<i>6/5/80</i>	Traffic
A.C.E.- Hydrology			Water
DRAWING NO. SD-29-231			SHEET 2 OF 2

						REFERENCES		SURVEY INFORMATION		BENCH MARKS		AS BUILT INFORMATION	
						MAP NO. D-18 107		FIELD NOTES		7-D-18 510.962			
						EST. NO.		NO.		BY		CONTRACTOR	
NO.	DATE	REMARKS		BY				N/A				WORK STAINED BY	
												DATE	
												INSPECTORS	
												DATE	
												FIELD CHANGE BY	
												DATE	
												VERIFICATION BY	
												DATE	
												CORRECTED BY	
												DATE	
MICRO-FILM INFORMATION													
RECORDED BY													
DATE													
NO.													
DESIGNED BY DEKALO MIRANDA													
DATE 5/3/80													
DRAWN BY A. L. S. /													
DATE 6/3/80													
CHECKED BY													
DATE													

SD-59-531