
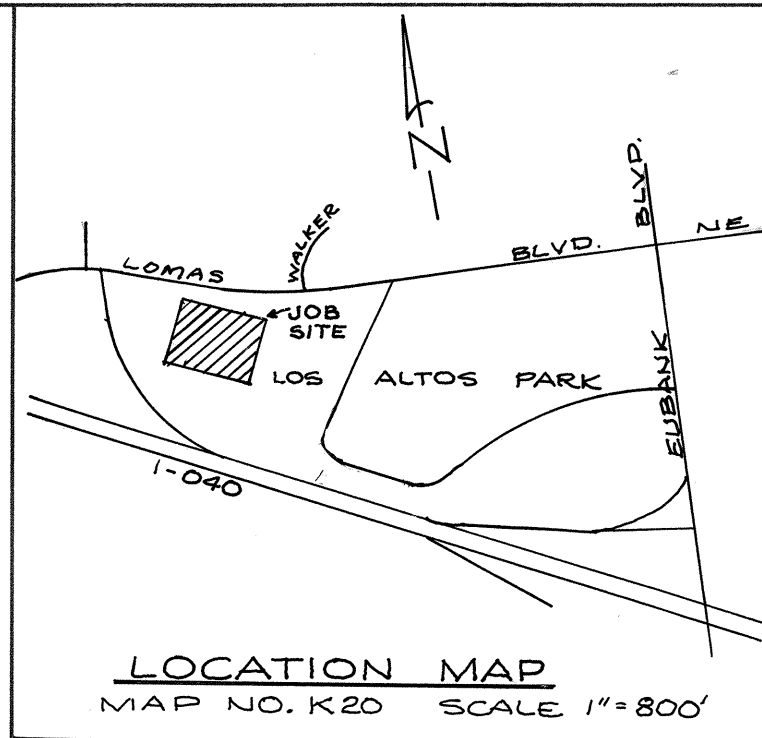
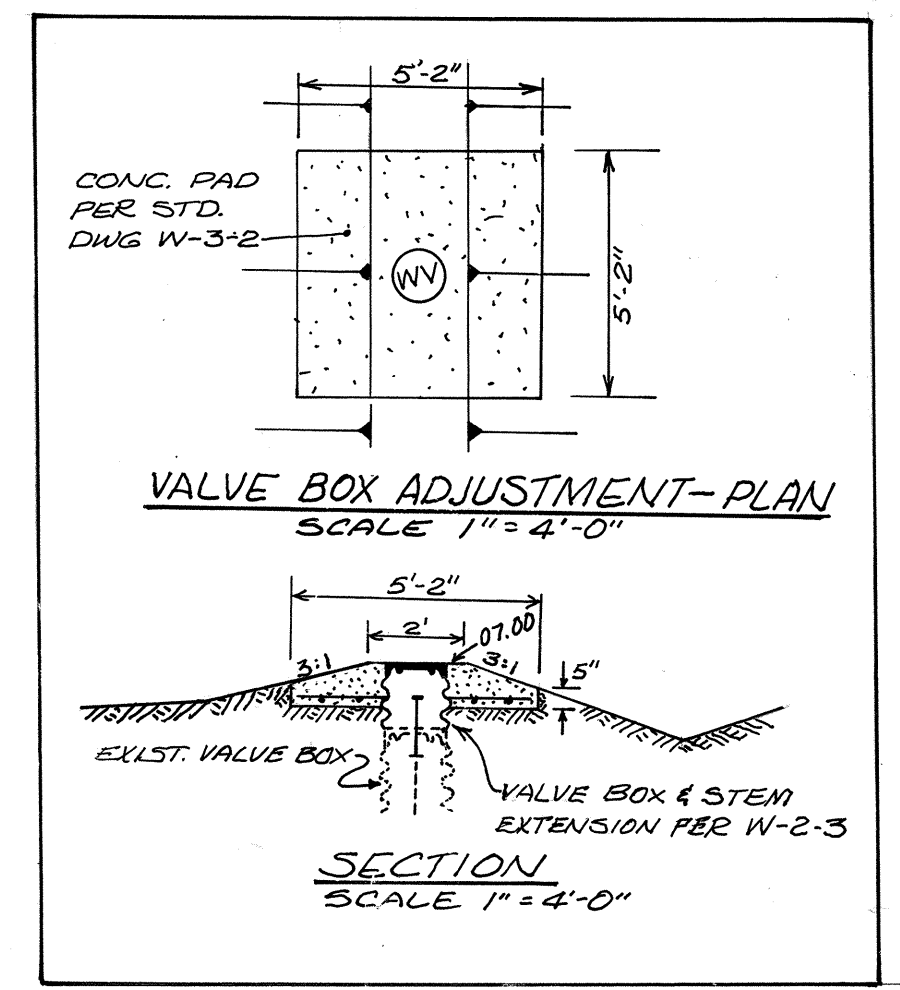
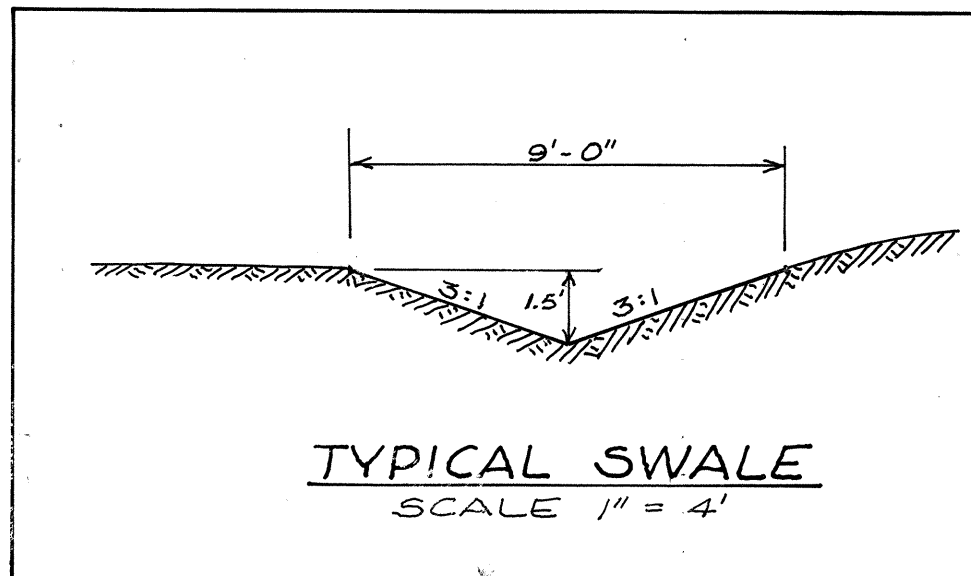


SCANNED
BY
C.A.P.

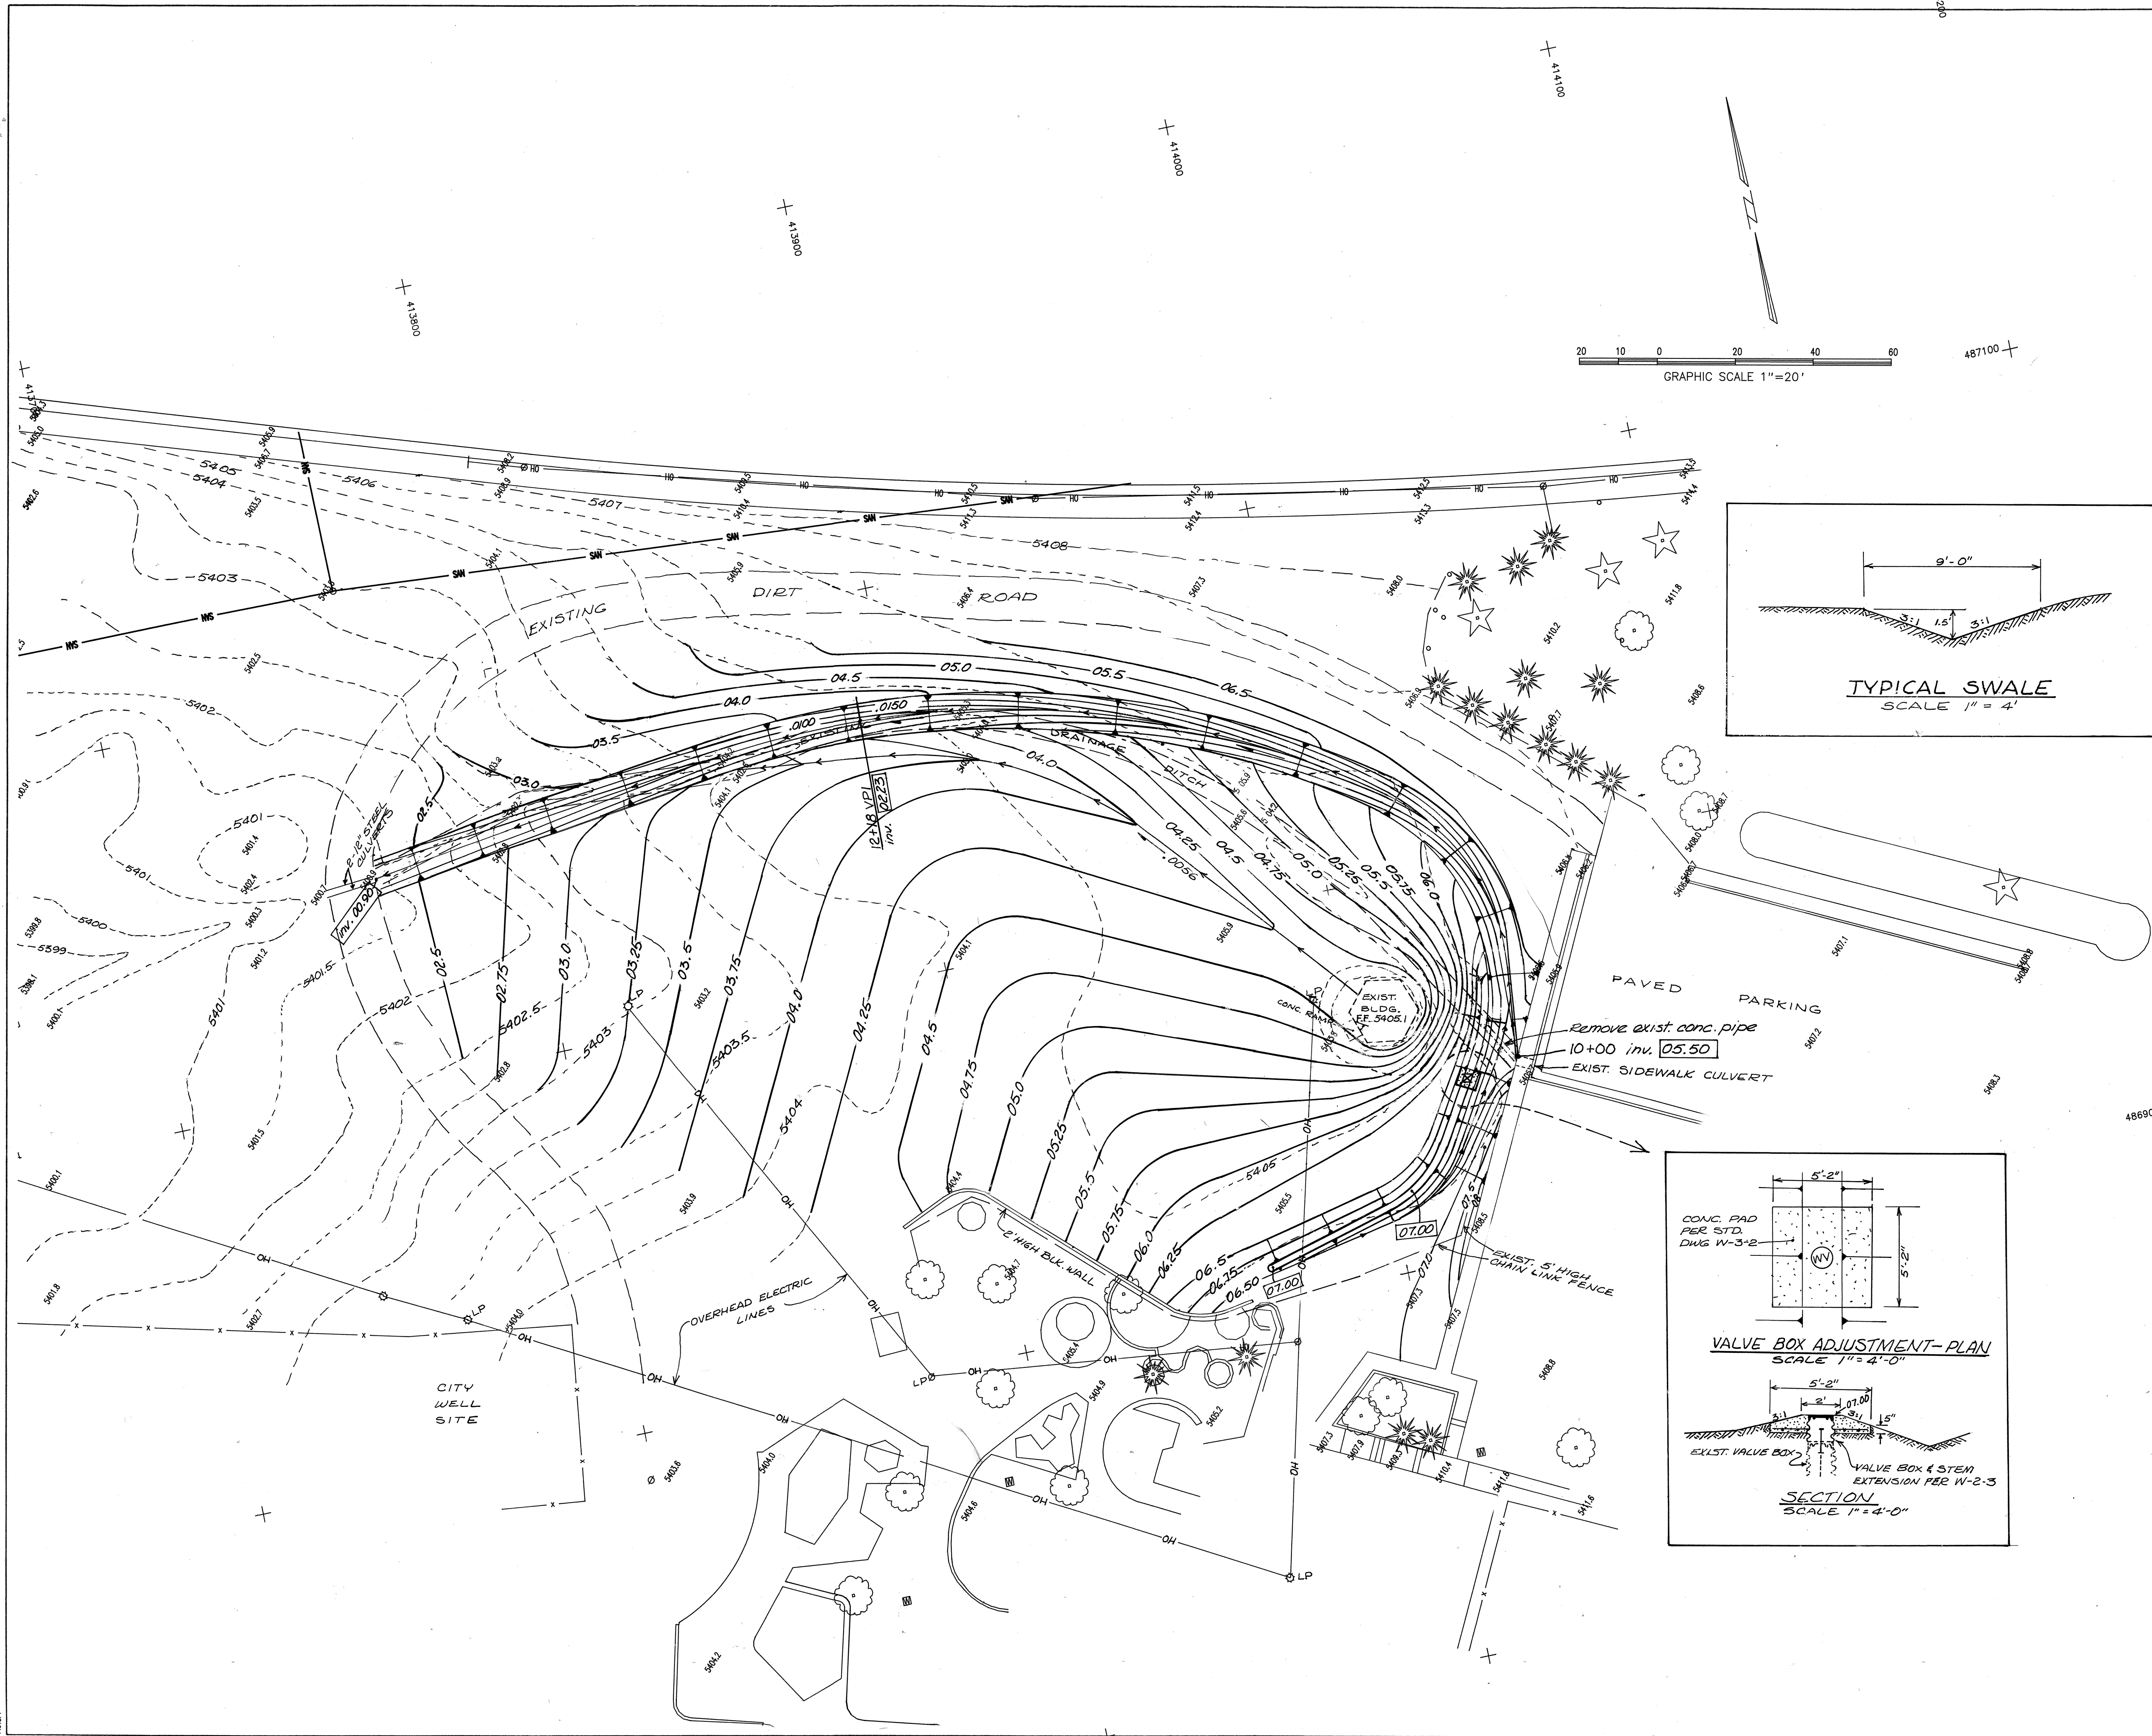

- GENERAL NOTES**
1. THE SCOPE OF THIS PROJECT IS TO PROVIDE A GRADED AND COMPACTED PARKING AREA FOR CITY VEHICLES.
 2. WORK WILL BE PERFORMED BY CITY CREWS.
 3. THE PLAN SHOWN ATTEMPTS TO BALANCE CUTS AND FILLS FOR USE OF ONSITE MATERIAL. NO IMPORT OR EXPORT OF SOIL IS REQUIRED. FIELD ADJUST GRADES IN SOUTH HALF OF SITE TO ACCOMMODATE ANY MINOR OVERRUN OR UNDERRUN OF AVAILABLE MATERIALS.
 4. THE UPPER 6" OF THE GRADED AREAS SHALL BE COMPACTED TO 90% OF MAXIMUM DENSITY PER ASTM D-1557.

FOR INFORMATION ONLY

1 2 3 4 5 6 7 8 9 10 11 12
26 231 30185

CITY OF ALBUQUERQUE MUNICIPAL DEVELOPMENT DEPARTMENT ENGINEERING DIVISION					
TITLE: CODE ADMINISTRATION FIELD OFFICE LOS ALTOS PARK - GRADING					
APPROVALS	ENGINEER	DATE	APPROVALS	ENGINEER	DATE
City Engineer			Liquid Waste		
A.C.E.-Design			Traffic		
A.C.E.-Hydrology			Water		
DRAWING NO. 2313			MAP NO. K20 SHEET 1 OF 1		

AS BUILT INFORMATION			BENCH MARKS			SURVEY INFORMATION			ENGINEER'S SEAL		
CONTRACTOR	DATE		9-K20A - BEASS CAP S. SIDE LOMAS	DATE		NO.	BY				
INSPECTOR'S	DATE		BLVD. 68 W. OF WINGWALL OF 1-40	DATE		PLANE T. M. GONZALES					
FIELD LABEL BY	DATE		BRIDGE	ELEV. 5595.36							
VERIFICATION BY	DATE										
CORRECTED BY	DATE										
MICRO-FILM INFORMATION											
RECORDED BY	DATE										
NO.											

